

February 8, 2005

*Disapproval
JW*

Derby & Margaret Allen
P O Box 655
Sanford, NC 27331

Re: Status of Improvement Permit Application #5-5-11184

Dear Mr. & Mrs. Allen,

On February 7, 2005 an Environmental Health Specialist from the Harnett County Health Department attempted to evaluate your property for the purpose of issuing an Improvement Permit. This individual was unable to evaluate your property for one or more of the following reasons.

- 1. Property lines/corners not marked or labeled
- 2. House corners not marked or labeled
- 3. Directions not clear to property
- 4. Property needs brush or vegetation removed
- 5. Backhoe pits required

6. *Other Due to soil & site restrictions you will need to move your home site. You have 3 options – choose one option and submit changes to Central Permitting. You also have to reduce the number of bedrooms from 5 to 4. As you stated the 5th bedroom is to be an office, so please change at Central Permitting also.*

When you have completed this, please call 910-893-7527 to confirm that the items mentioned have been corrected, we will then reschedule your property for evaluation.

Sincerely,

Joe West

Joe West, R. S.
Environmental Health Specialist
Harnett County Department of Public Health

JW/ss

Copy: Central Permitting

055001184


Derby & Margaret Allen

Option A

B-11 road RD

Scale

1" = 40'

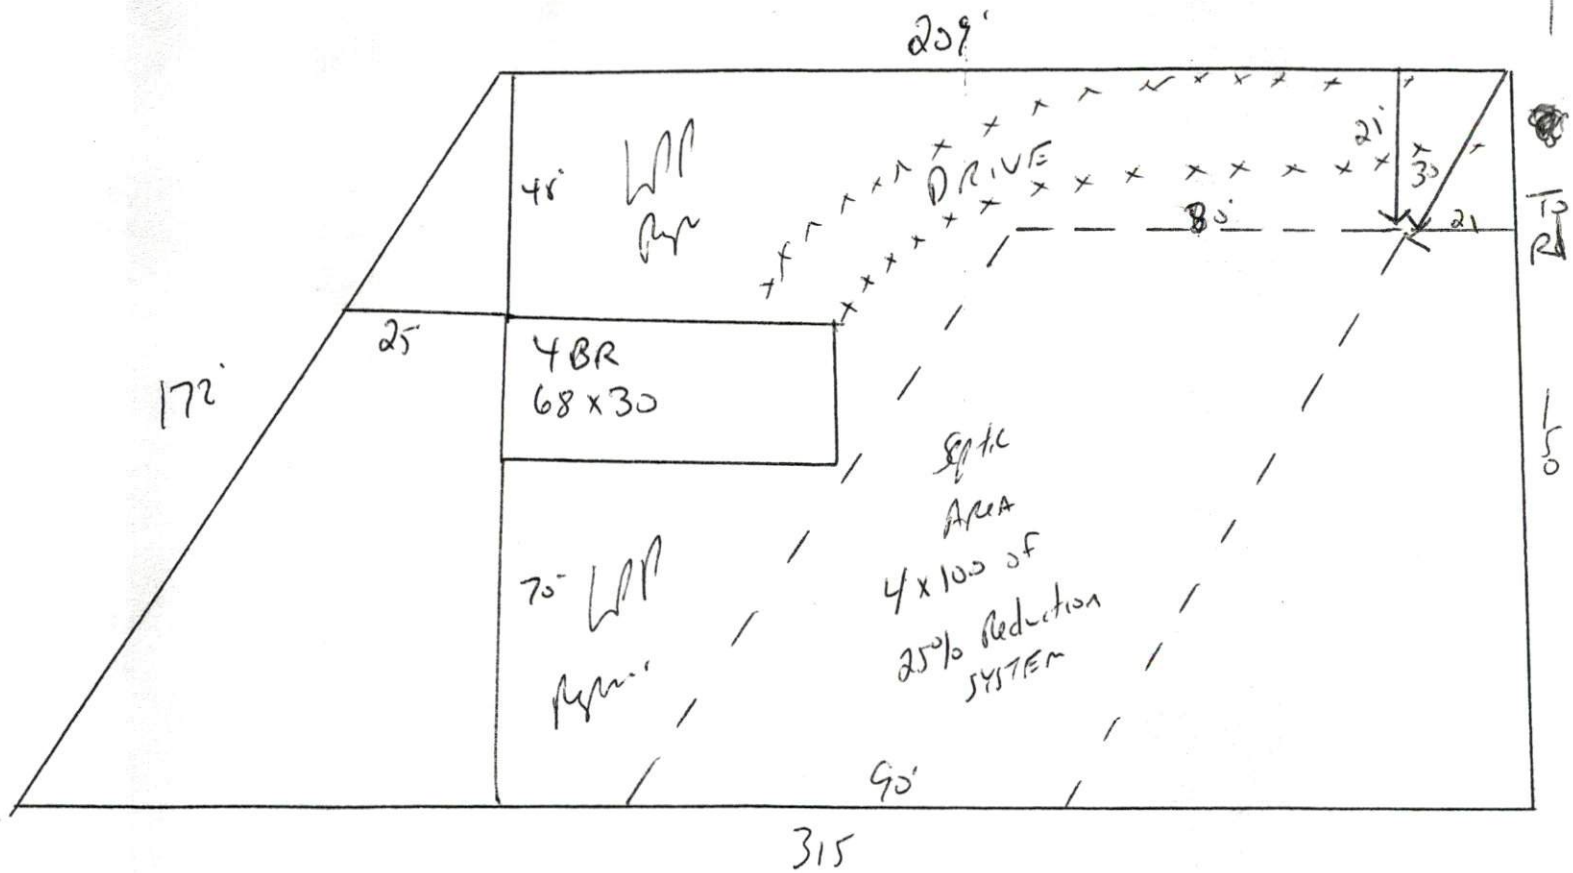


OS 5001184

Ballard Road

Derby & Margaret Allen

Option B.

Scale
1" = 40'

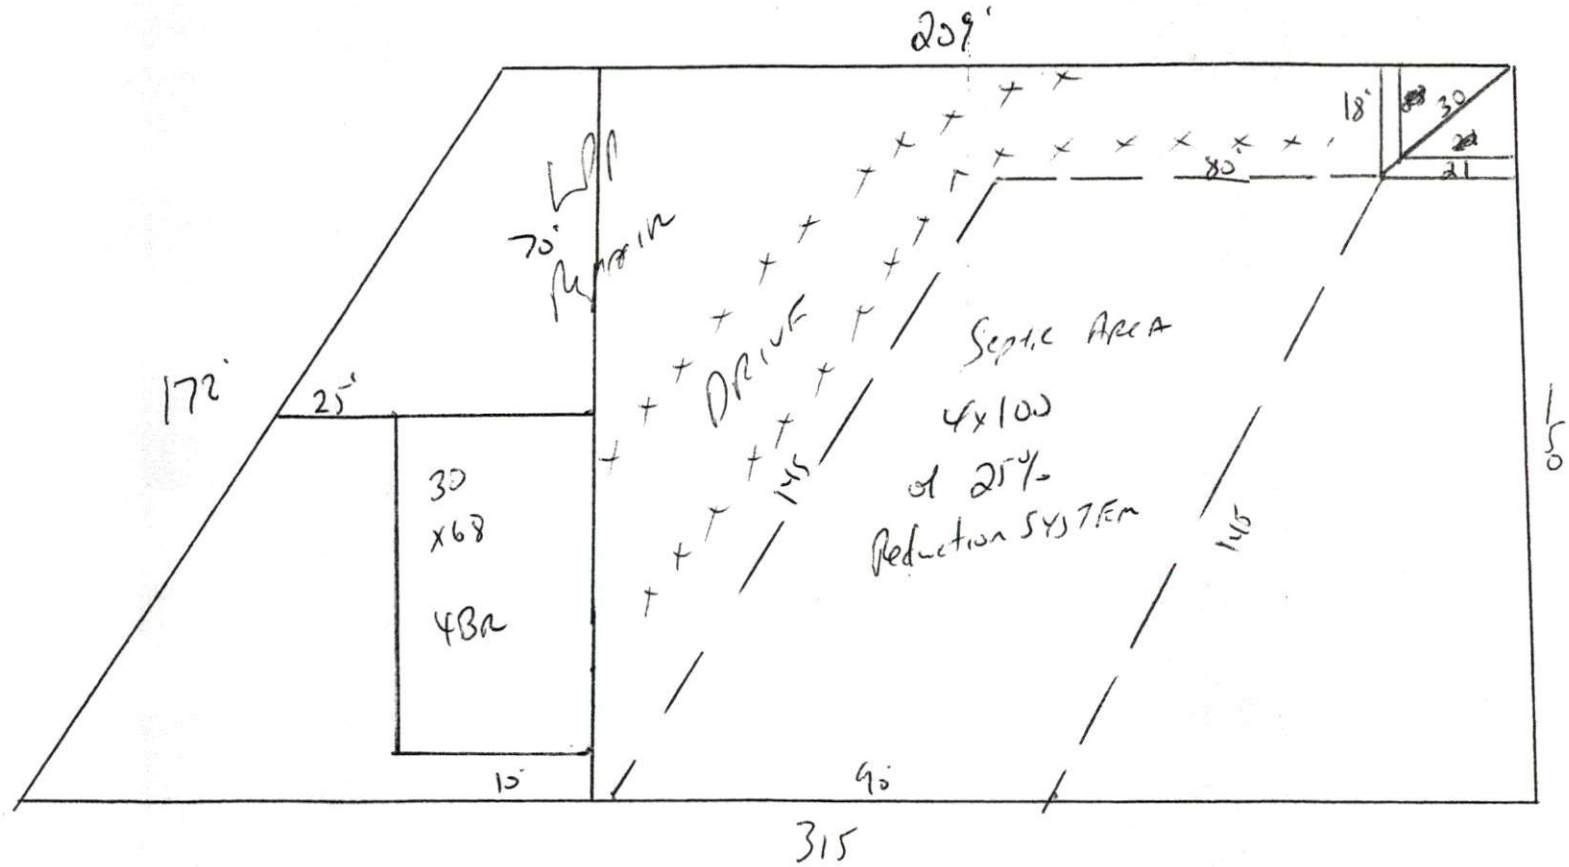

055001184

Derby & Margaret Allen

Option C

Scale

1" = 40'

Revised

SITE PLAN APPROVAL

DISTRICT RAZOR USE DWMTL

#BEDROOMS 4

2/11/05 PJR

Date Zoning Administrator

