

SCANNED 3/18/10 4/12/10 12/17/10
DATE

Initial Application Date: 3/17/10

Application # 10-500-2001 R R

COUNTY OF HARNETT RESIDENTIAL LAND USE APPLICATION

Central Permitting 108 E. Front Street, Lillington, NC 27546 Phone: (910) 893-7525 Fax: (910) 893-2793 www.harnett.org/permits

LANDOWNER: Terry and Lynn Morrison Mailing Address: 109 Dacey St

City: Spring Lake State: NC Zip: 28390 Home #: 910 496 9700 Contact #:

APPLICANT: Michelle L Hoffman Mailing Address: 75 Bryson Ct Apt 102

City: Lillington State: NC Zip: 27546 Home #: 910-514-9301 Contact #: 910-985-7669

CONTACT NAME APPLYING IN OFFICE: Terry and Lynn Morrison Phone #: 910 496 9700

PROPERTY LOCATION: Subdivision w/phase or section: ANDERSON CREEK HOMES SEC 2 Lot #: 118 Lot Acreage: .69

State Road #: 2172 State Road Name: DAVEY ST. Map Book & Page: 2010 / 224

Parcel: 010515 0230 PIN: 0515-62-9098.000

Zoning: RA20E Flood Zone: N/A Watershed: N/A Deed Book & Page: 2081 / 896 Power Company*:

*New homes with Progress Energy as service provider need to supply premise number _____ from Progress Energy.

SPECIFIC DIRECTIONS TO THE PROPERTY FROM LILLINGTON: 210 to Billshaw Road turn Right onto Bill Shaw Road go to stop sign turn left into Overhills go to see Archie turn right go to Darkwood turn right go to Dacey turn left 109 on left

PROPOSED USE:

- SFD (Size x) # Bedrooms # Baths Basement (w/wo bath) Garage Deck Circle: Crawl Space / Stab
- (Is the bonus room finished? w/ a closet if so add in with # bedrooms)
- Mod (Size x) # Bedrooms # Baths Basement (w/wo bath) Garage Site Built Deck ON Frame / OFF
- (Is the second floor finished? Any other site built additions?)
- Manufactured Home: SW DW TW (Size 14 x 70) # Bedrooms 3 Garage (site built?) Deck (site built?)
- Duplex (Size x) No. Buildings No. Bedrooms/Unit 28 x 66
- Home Occupation # Rooms Use Hours of Operation: #Employees
- Addition/Accessory/Other (Size x) Use Closets in addition () yes () no

Water Supply: County Well (No. dwellings) **MUST** have operable water before final

Sewage Supply: New Septic Tank (Complete Checklist) Existing Septic Tank (Complete Checklist) County Sewer

Property owner of this tract of land own land that contains a manufactured home w/in five hundred feet (500') of tract listed above? YES NO

Structures (existing & proposed): Stick Built/Modular Manufactured Homes 1 RT / 1 RD Other (specify)

Required Residential Property Line Setbacks:	Comments:
Front Minimum <u>35</u> Actual <u>130</u> ⁸⁷ ₅₁	CUSTOMER MOVED LOCATION OF HOME 4/12/10
Rear <u>25</u> <u>40.07</u> ₃₆	\$65 REV FEE (RD) CONF # 107933
Closest Side <u>10</u> <u>10.68</u> ₁₀	12/17/10 CUSTOMER CHANGED HOME TO DDMH
Sidestreet/corner lot <u>20</u> <u> </u> ₂₀	\$65 REVISION FEE (RD) CONFIRM # 113679
Nearest Building on same lot <u>6</u> <u>30</u> ₁₀₀	

If permits are granted I agree to conform to all ordinances and laws of the State of North Carolina regulating such work and the specifications of plans submitted.

I hereby state that foregoing statements are accurate and correct to the best of my knowledge. Permit subject to revocation if false information is provided.

Lynn Morrison Terry Morrison
Signature of Owner or Owner's Agent

3-16-10
Date

This application expires 6 months from the initial date if no permits have been issued

A RECORDED SURVEY MAP, RECORDED DEED (OR OFFER TO PURCHASE) AND PLAT ARE REQUIRED WHEN APPLYING FOR LAND USE APPLICATION

LAND USE

Please use Blue or Black Ink ONLY

SITE PLAN APPROVAL

DISTRICT RA2012 USE DwMH

#BEDROOMS 3 BEORoom

12-17-10 [Signature]
10-500-24001 [Signature]
ZONING ADMINISTRATOR

10-500-24001
390
4.14.10
NO deck
USE SWMH
3
4/12/10 [Signature]

FIP


[Signature]
150.00'

CONC
MDN.

SIP Egg Beer

BY THE PLANNING
NORMA MOORE

1/2 PORTION OF LOT 119
BOOK 904 PAGE 132
MAP BOOK 17 PAGE 39
PIN # 0515-62-9280

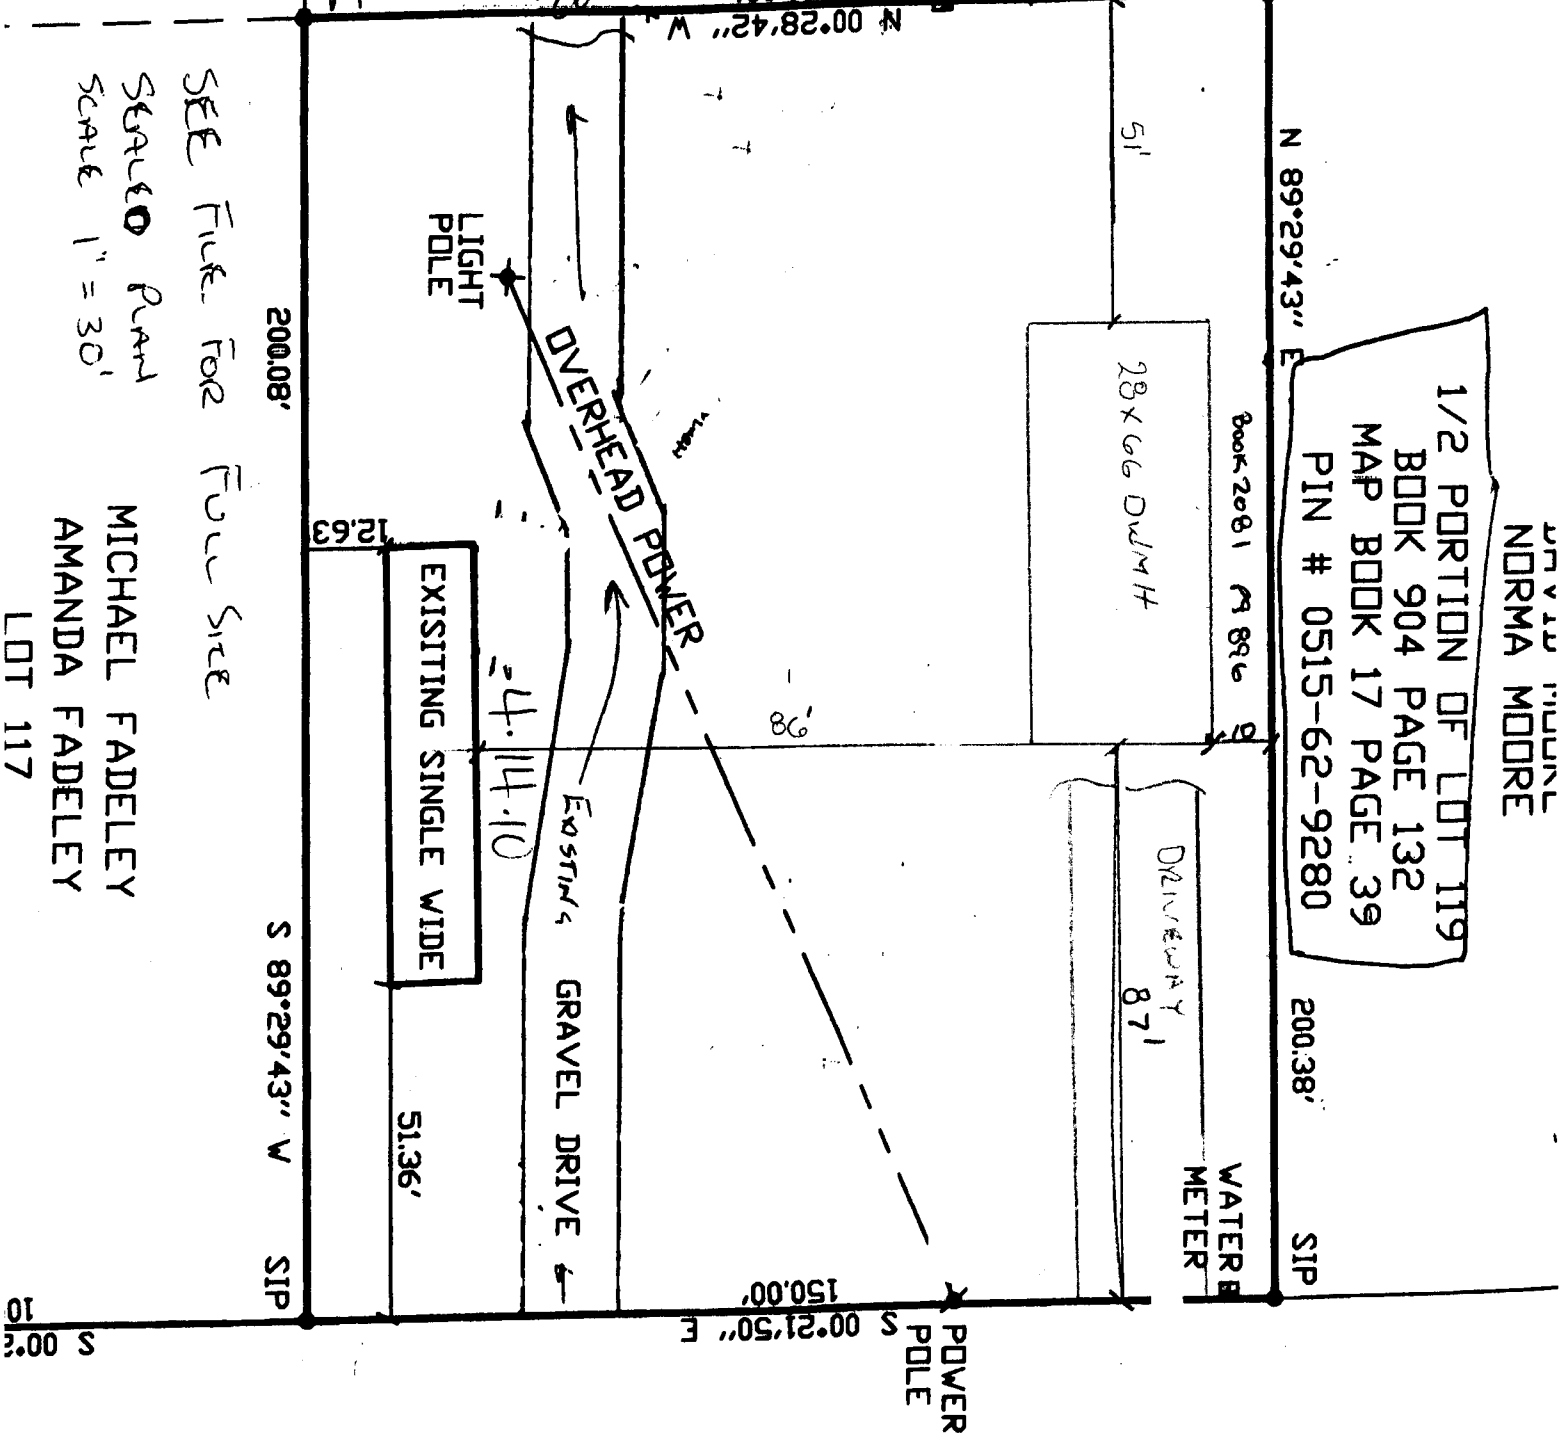

SEE FILE FOR FULL SITE
SCALE 1" = 30'

MICHAEL FADELEY
AMANDA FADELEY
LOT 117

DAVEY STREET

60' PUBL