


F:\Autodesk Projects 2015\My Projects\CAVINNESS LAND\CL 3067 5-16-18.dwg, 5/16/2018 10:10:27 AM, 1:1



**2 FRONT ELEVATION**  
3/16" = 1'-0" BASE MODEL



**3 REAR ELEVATION**  
3/16" = 1'-0"

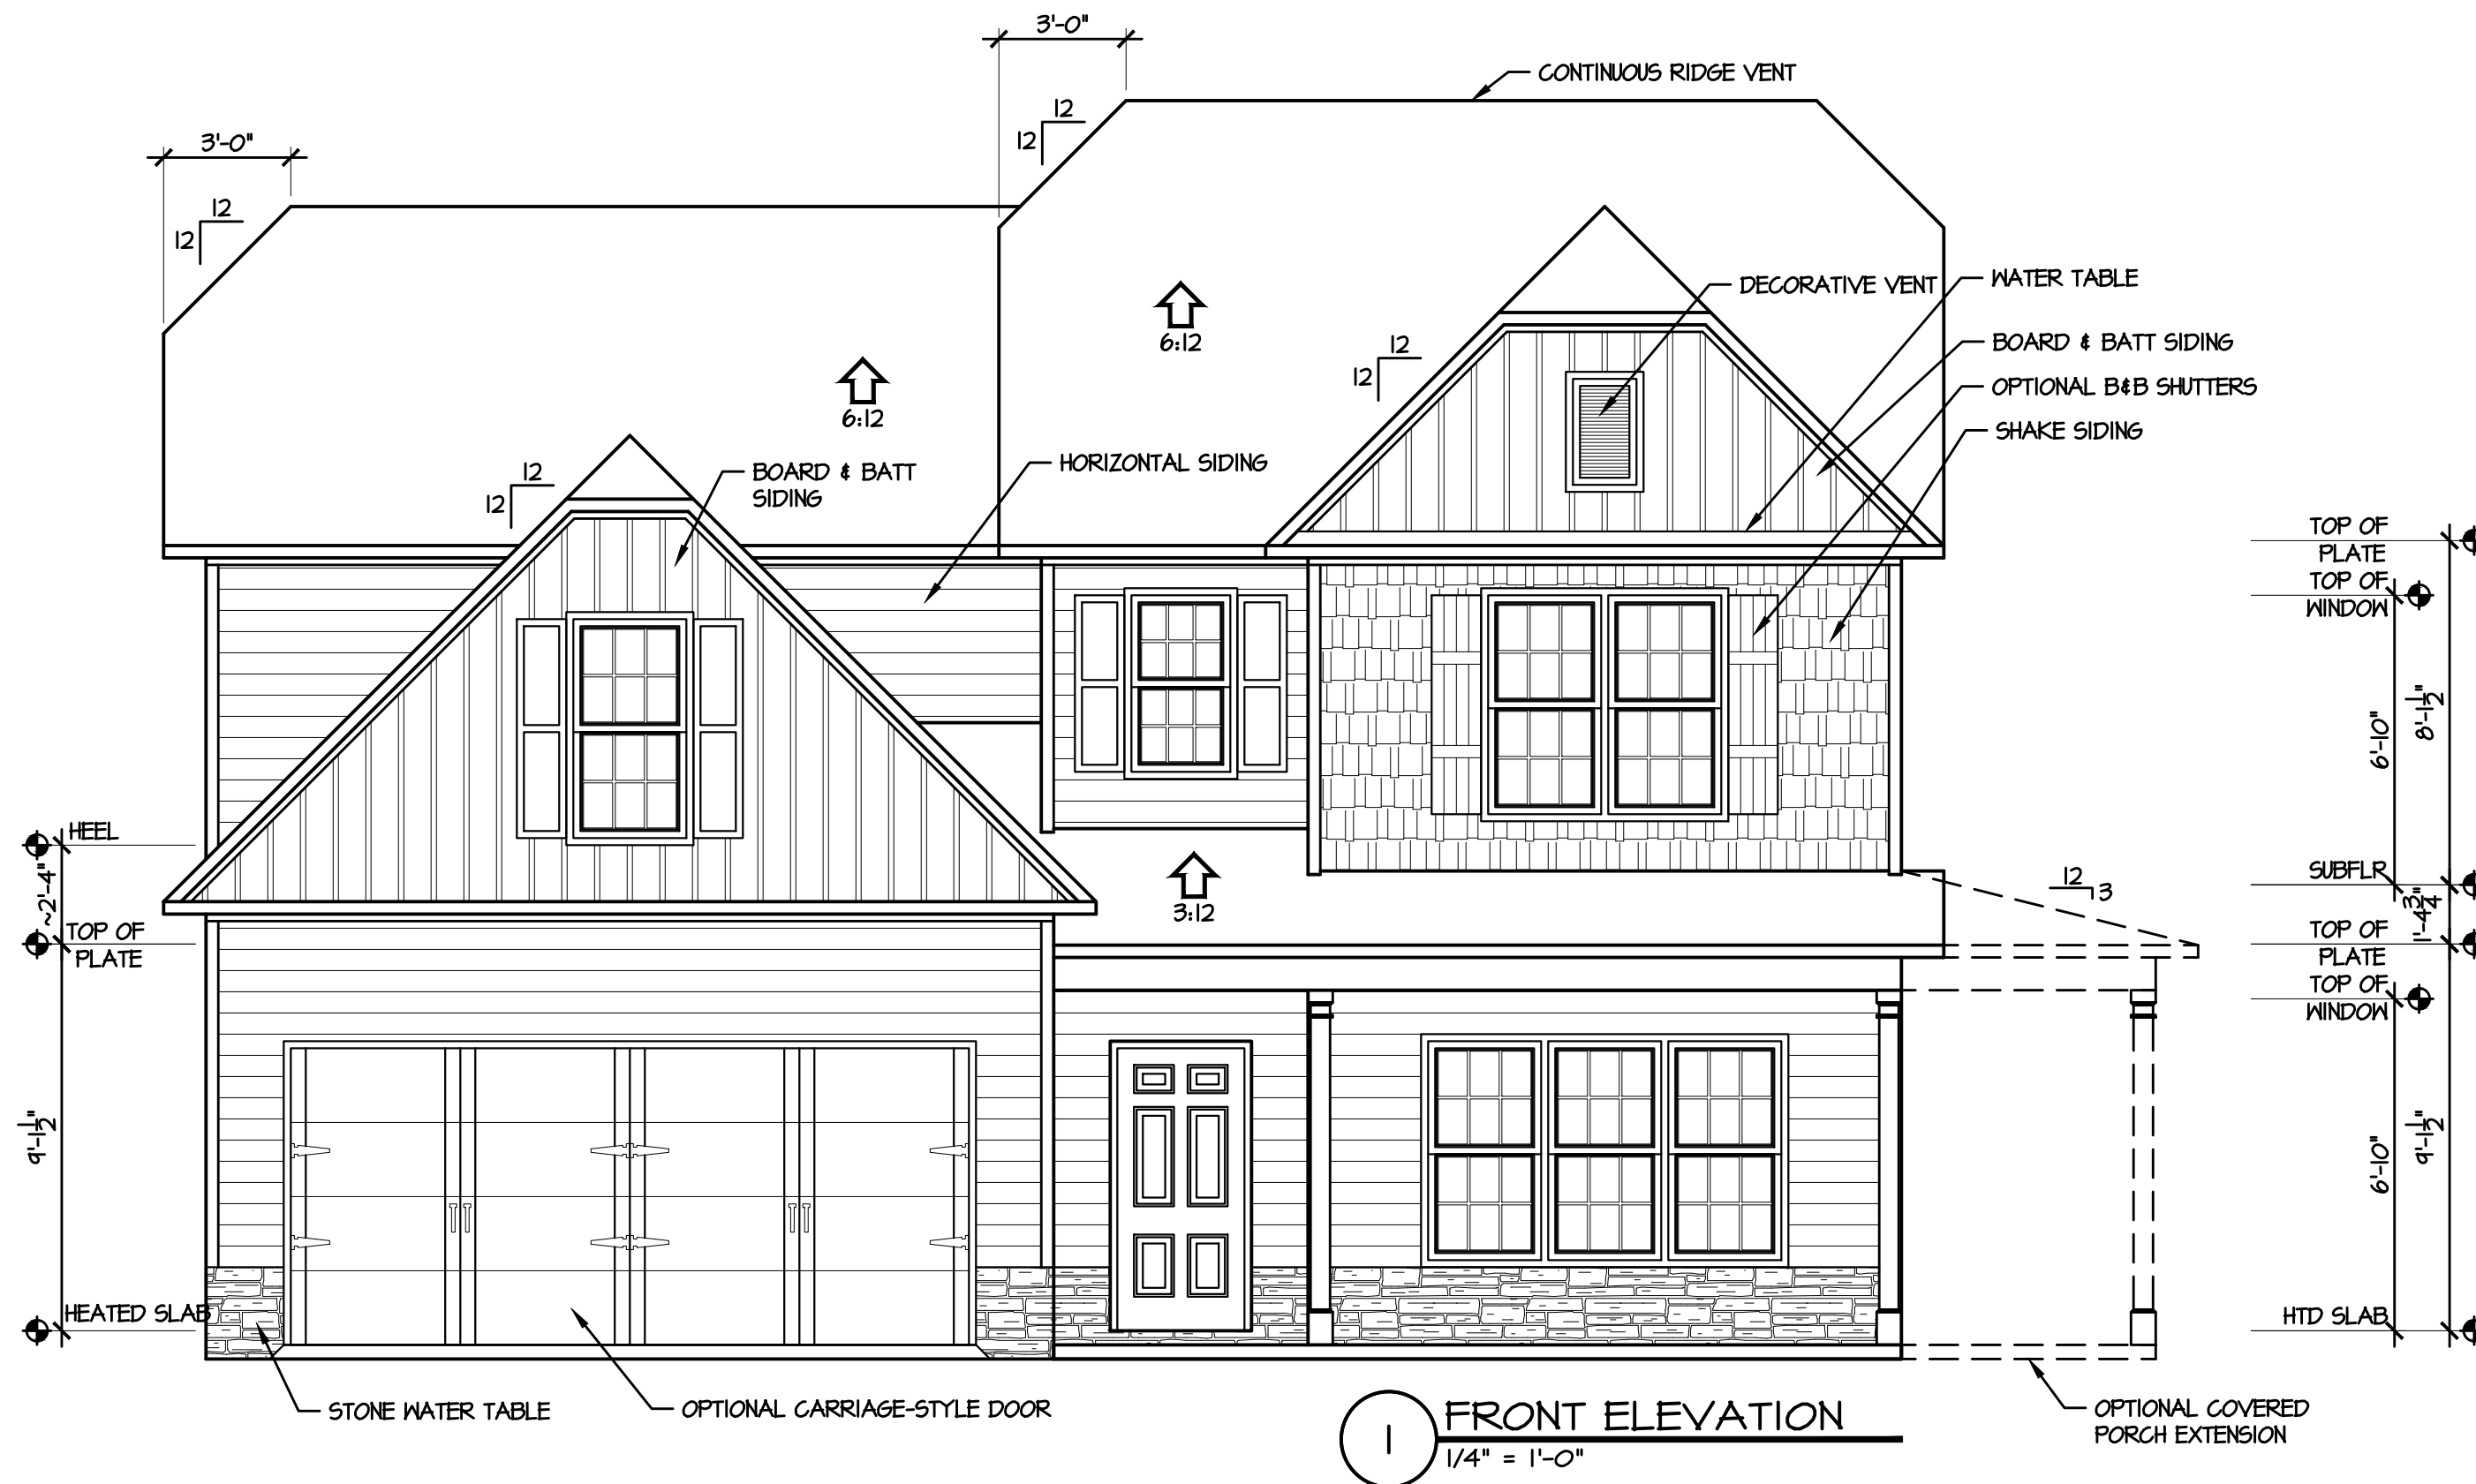


**1 FRONT ELEVATION**  
1/4" = 1'-0"

SPACE DATA	
FIRST FLOOR, HEATED:	1390 SF
SECOND FLOOR, HEATED:	1671 SF
FRONT PORCH:	144 SF
FRONT PORCH OPTION:	228 SF
REAR PORCH:	72 SF
GARAGE:	347 SF

ATTIC VENT CALC'S.	
ATTIC AREA:	1054 SF.
GABLE VENTS:	N/A
RIDGE VENTS:	87 L.F. / 11 SF. (65%)
SOFFIT VENT:	90 L.F. / 6 SF. (35%)
RATIO:	$\frac{17}{1054} = \frac{1}{110}$

Carolina  
*Residential*  
Design Group

TODD TUCKER, CPBD  
Carolina Residential Design Group, LLC  
Professional Member  
American Institute of Building Design  
Institute of Classical Architecture  
141 S Green Street  
Parkton, NC 28371  
(410) 425-7434

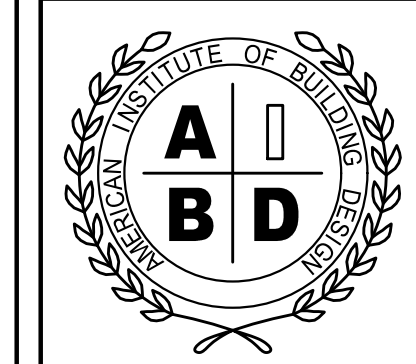

NATIONAL COUNCIL OF  
BUILDING DESIGNERS  
CERTIFICATION

TODD TUCKER 34 - 156

THE INFORMATION IN THESE CONSTRUCTION DOCUMENTS IS FOR THE EXCLUSIVE USE OF THE CLIENT IN CONSTRUCTION OF THE BUILDING DESIGNATED IN THE DOCUMENTS. THE DESIGNER HAS ATTEMPTED TO ESTABLISH AN ACCURATE SET OF CONSTRUCTION DOCUMENTS OF THE BUILDING BASED UPON THE CLIENT'S REQUIREMENTS AND THE LOCAL GOVERNING CODES. IF THE CLIENT OBSERVES OR BECOMES AWARE OF ANY ERROR OR DEFECT IN THE PROJECT OR NON-COMPLIANCE WITH THE CONSTRUCTION DOCUMENTS, PROMPT WRITTEN NOTICE SHALL BE GIVEN BY THE CLIENT TO THE DESIGNER. THE CLIENT SHALL HOLD HARMLESS THE DESIGNER FROM ALL ERRORS AND OMISSIONS PERTAINING TO THE DOCUMENTS RELATED TO THE PROJECT AND OTHER RELATED WORK AS REPRESENTED BY THE DESIGNER TO THE CLIENT.

**Caviness Land**


SHEET TITLE: ELEVATIONS

SCALE:  
AS NOTED


DATE:  
DECEMBER 2013

PLAN NO:  
CL 3067

SHEET NO:  
**1**

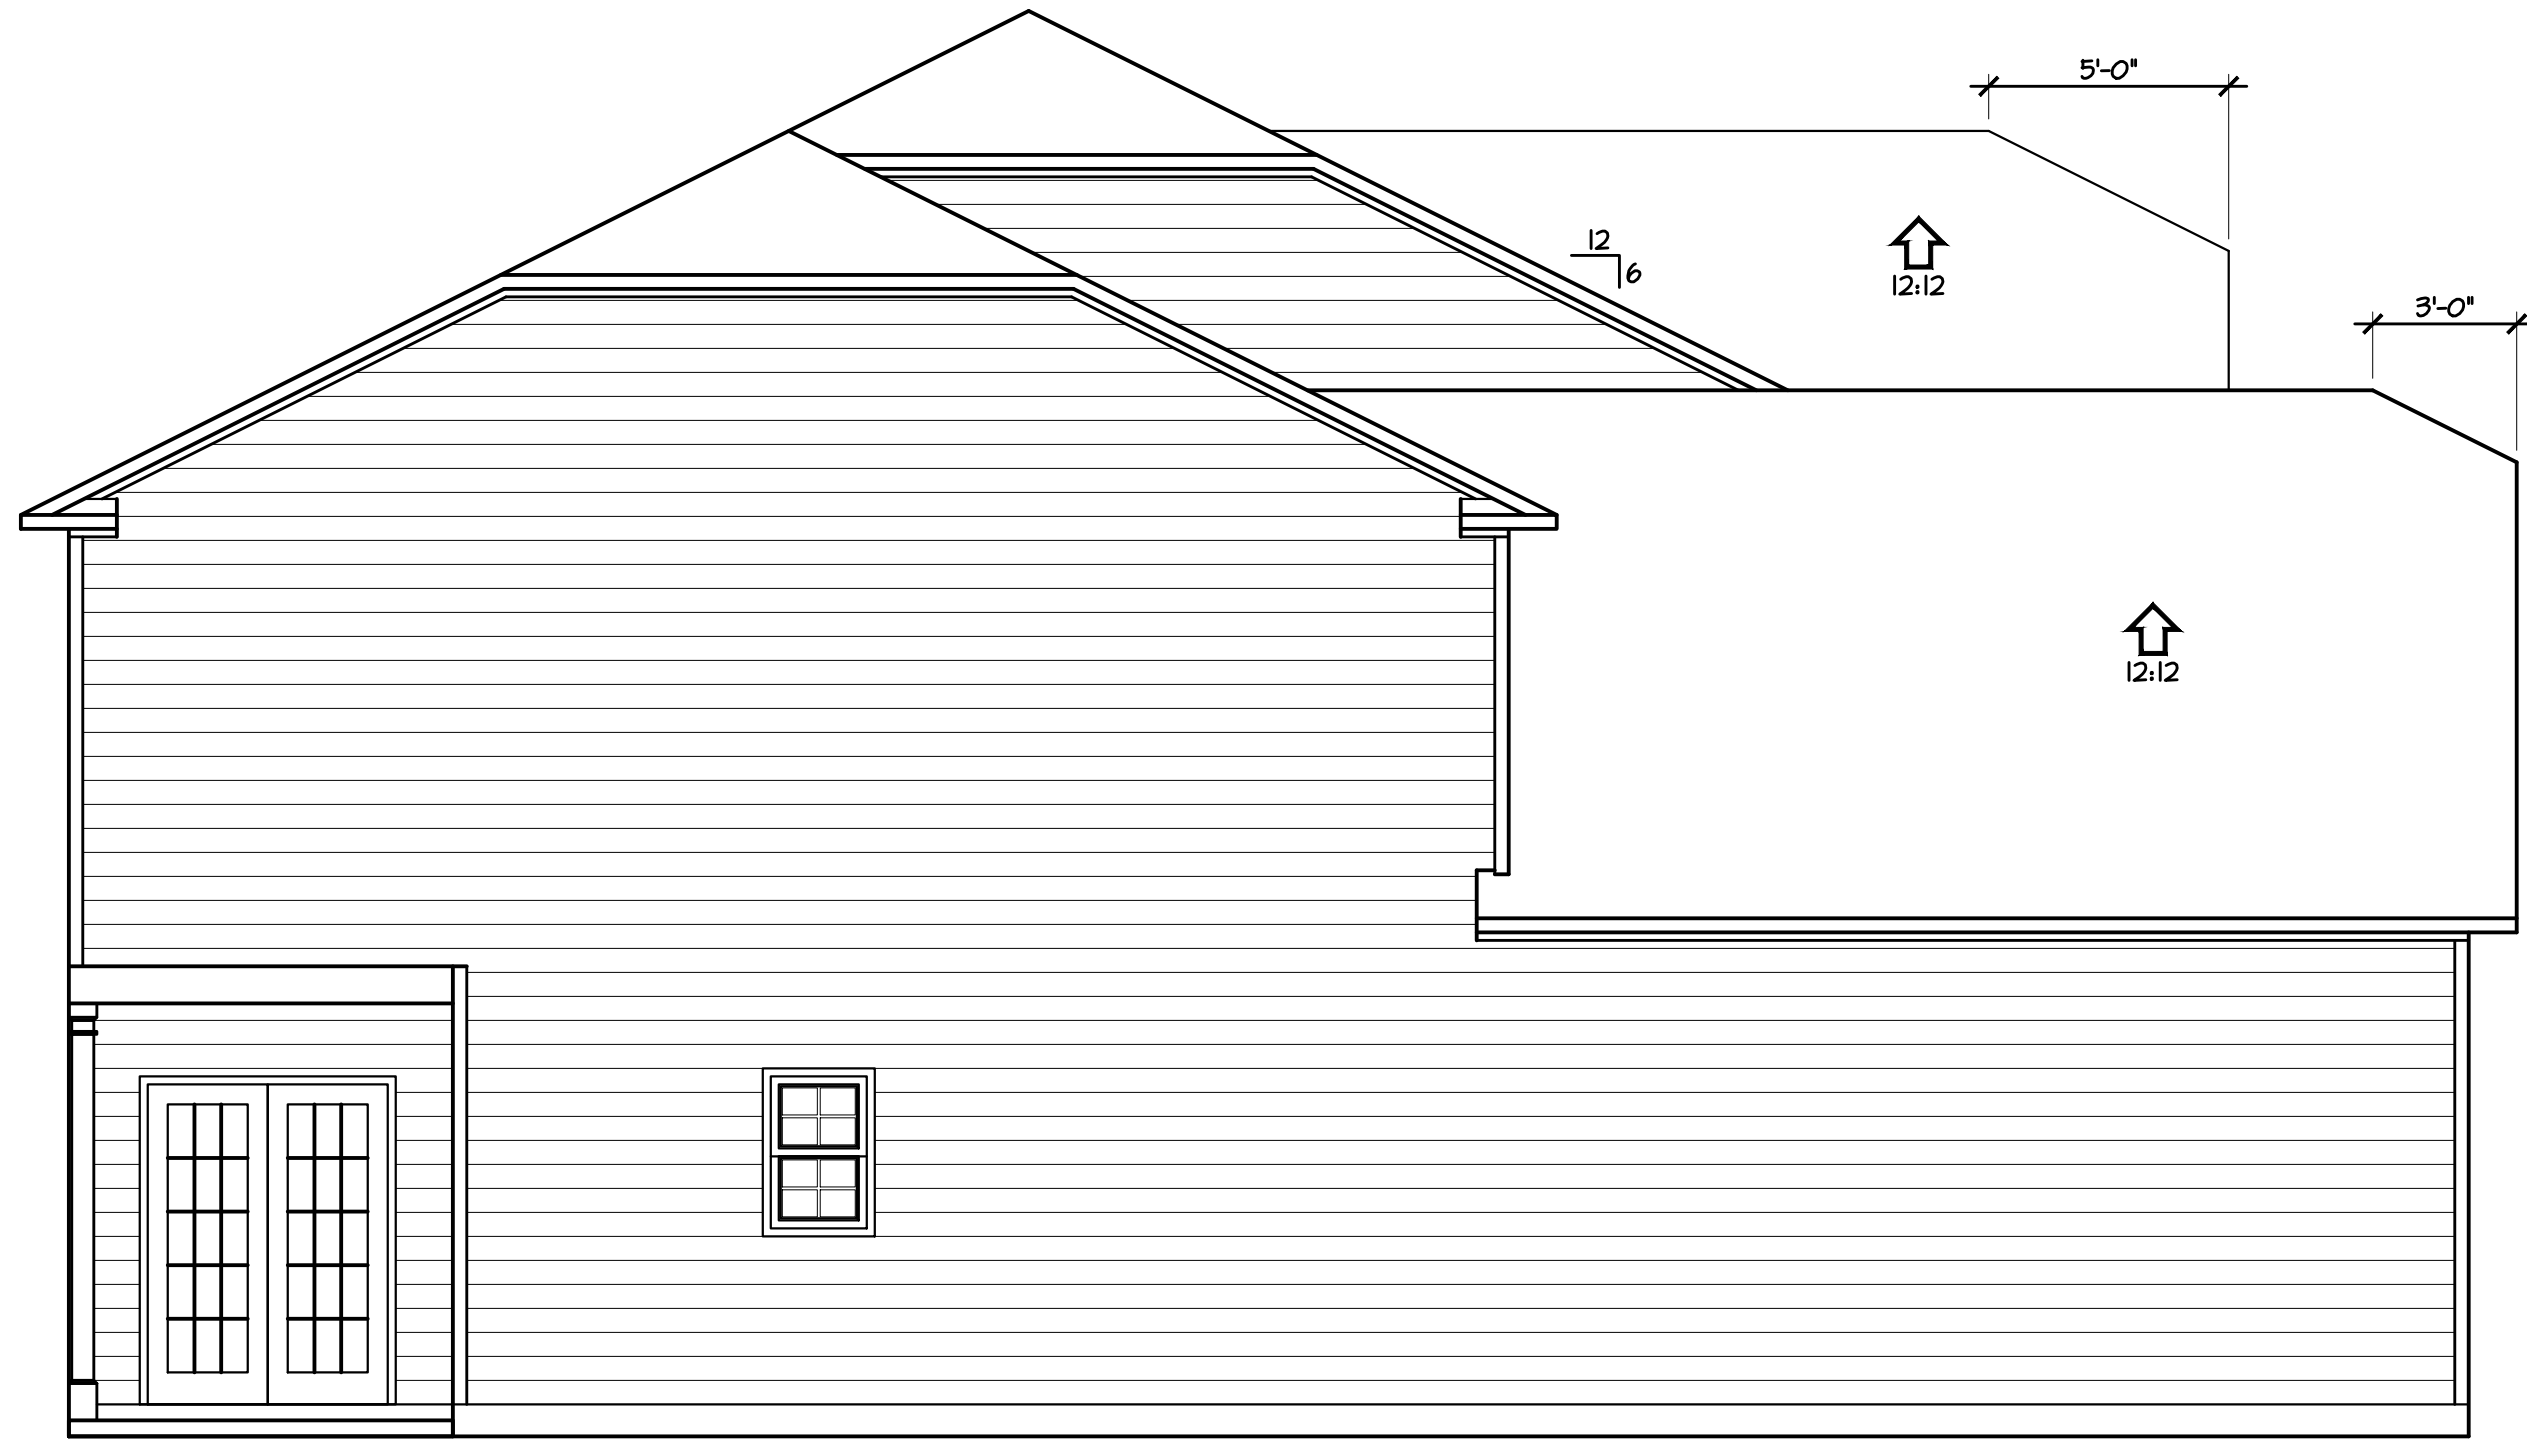


2 LEFT ELEVATION  
1/4" = 1'-0"

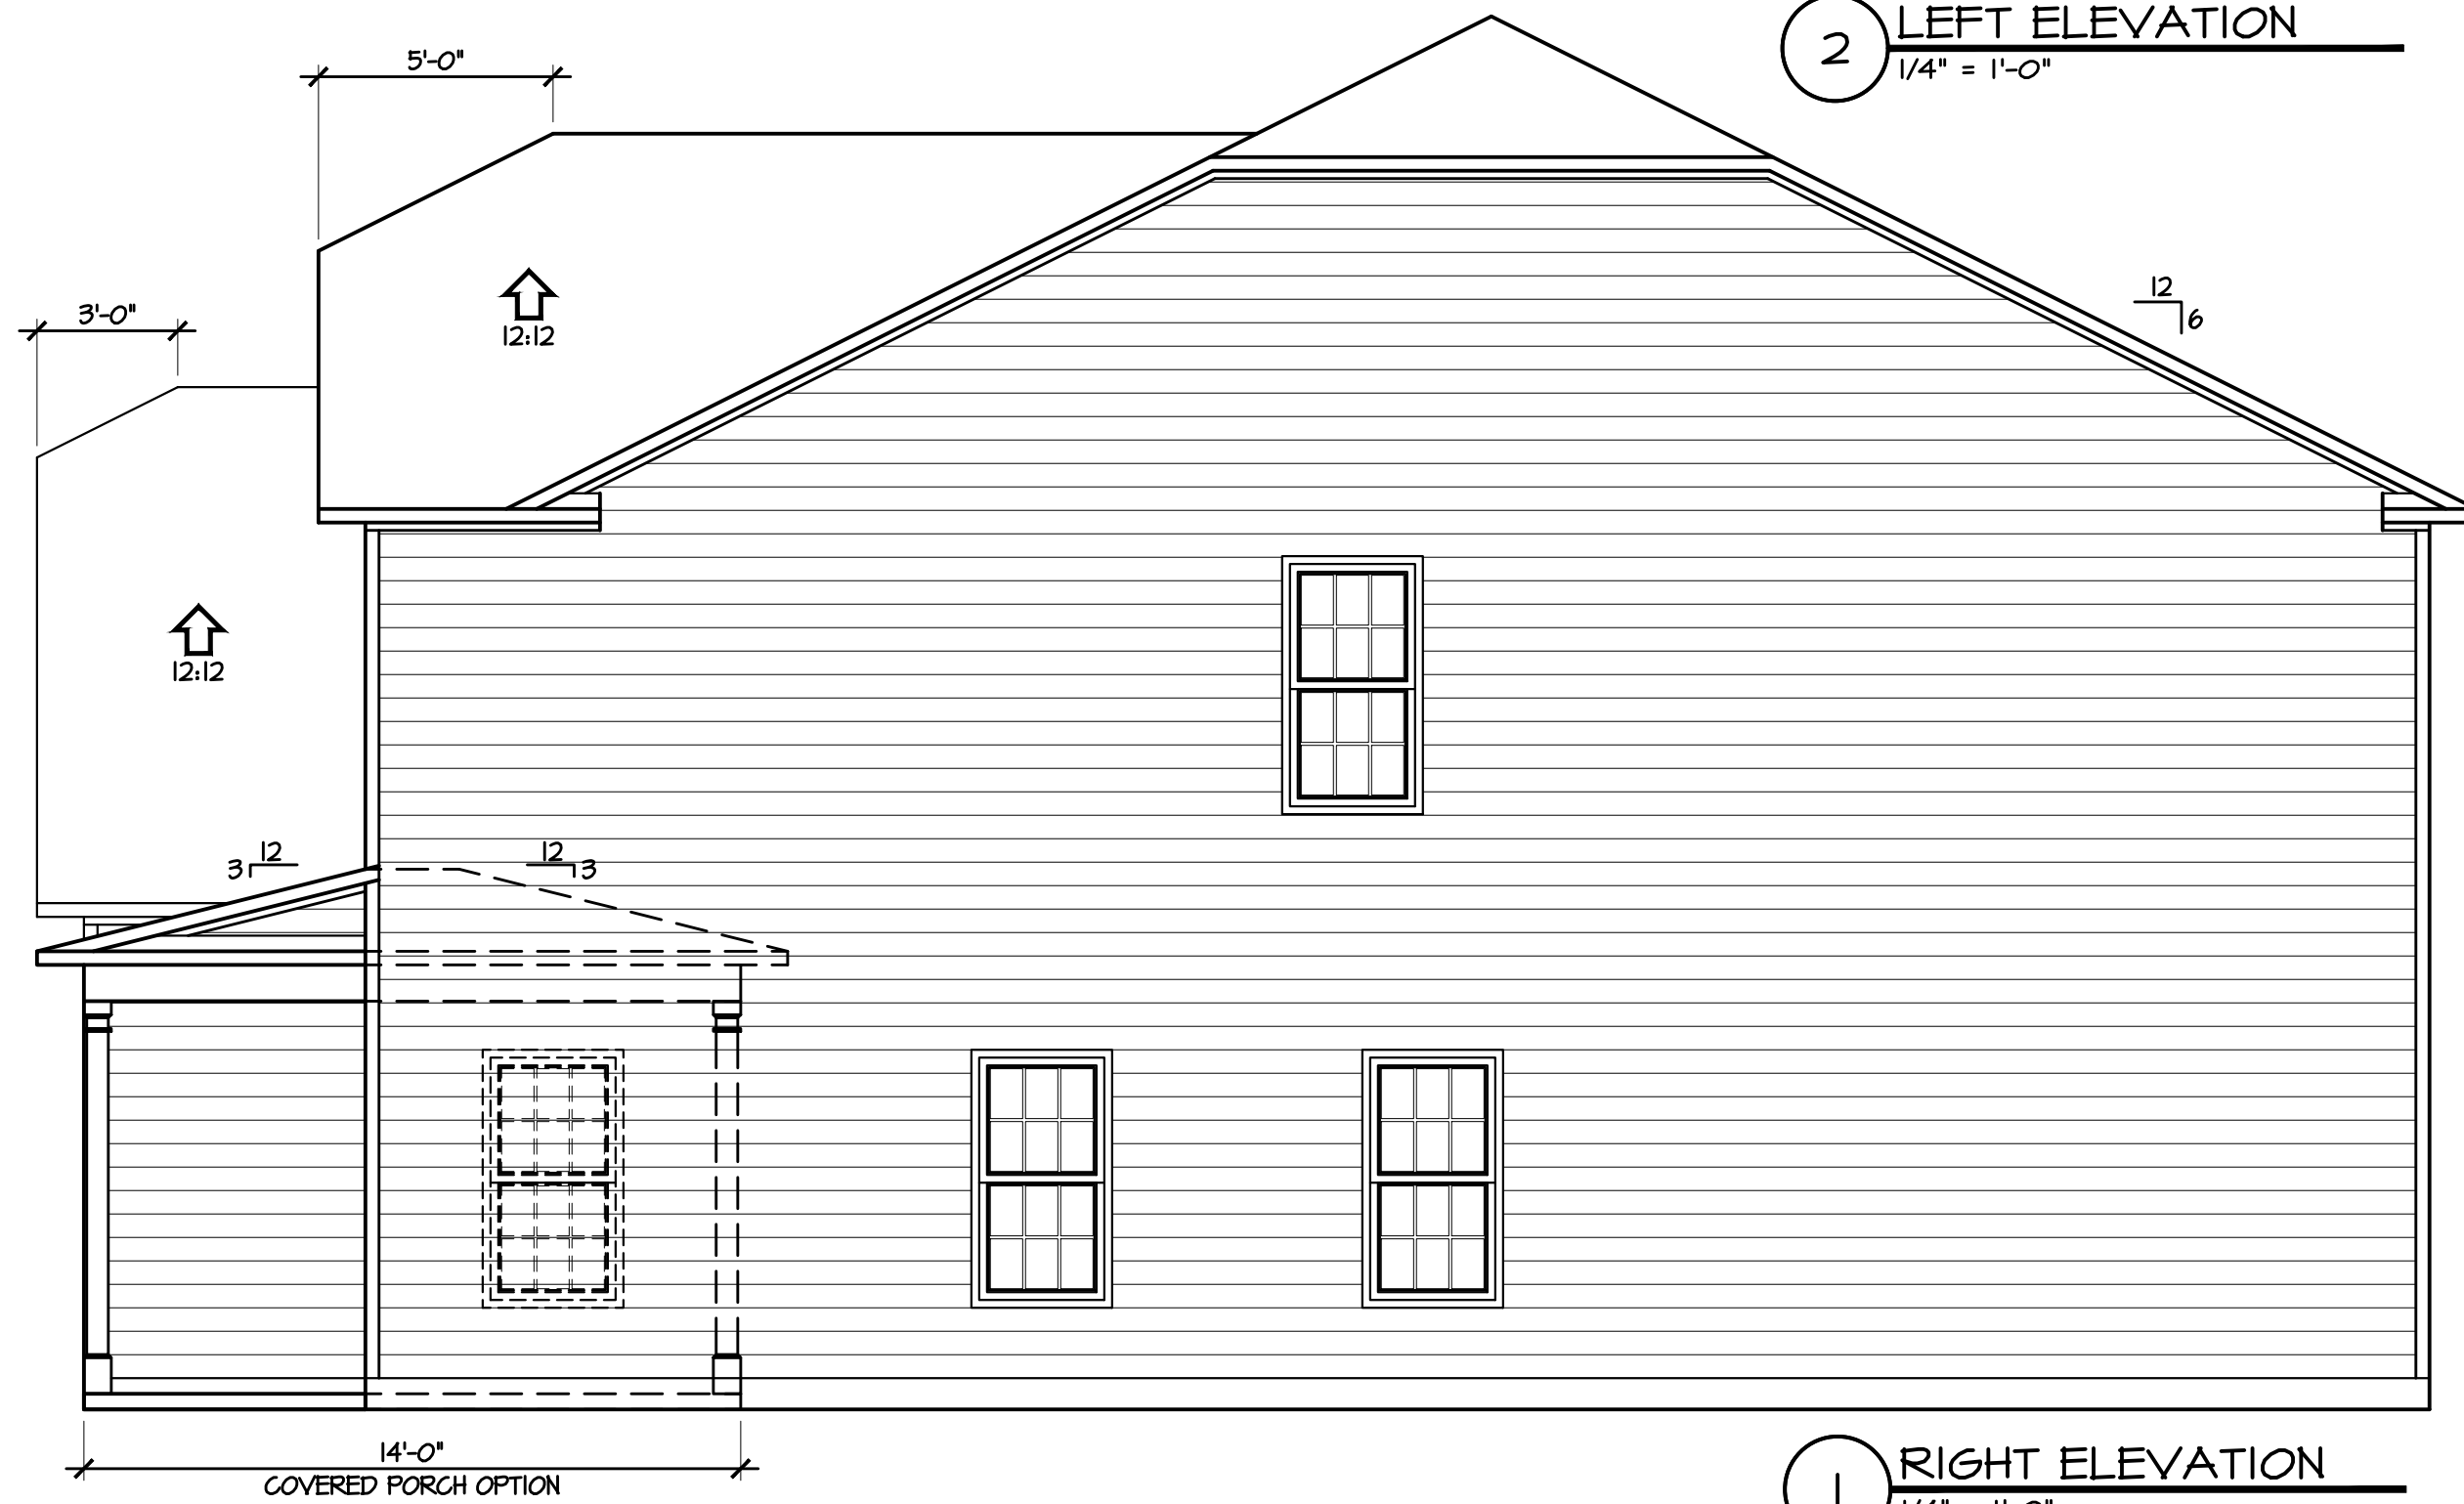


1 RIGHT ELEVATION  
1/4" = 1'-0"

F:\Autodesk Projects 2015\My Projects\CAVINNESS LAND\CL 3067\CL 3067 5-16-18.dwg, 5/16/2018 10:10:28 AM, 1:1

Carolina  
Residential  
Design Group

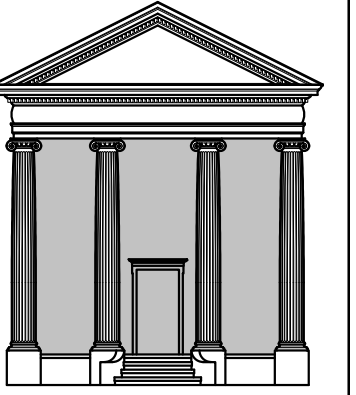

TODD TUCKER, CPBD  
Carolina Residential Design Group, LLC  
Professional Member  
American Institute of Building Design  
Institute of Classical Architecture  
141 S Green Street  
Parkton, NC 28371  
(410) 425-7434

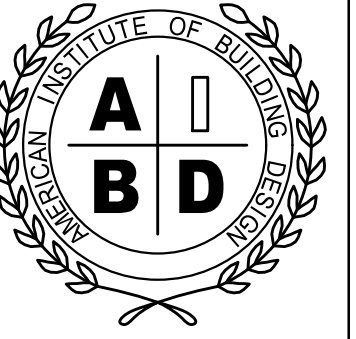

TODD TUCKER 34 - 156

THE INFORMATION IN THESE CONSTRUCTION DOCUMENTS IS FOR THE EXCLUSIVE USE OF THE CLIENT IN CONSTRUCTION OF THE BUILDING DESIGNATED IN THE DOCUMENTS. THE DESIGNER HAS ATTEMPTED TO ESTABLISH AN ACCURATE SET OF CONSTRUCTION DOCUMENTS OF THE BUILDING BASED UPON THE CLIENT'S REQUIREMENTS AND THE LOCAL GOVERNING CODES. IF THE CLIENT OBSERVES OR BECOMES AWARE OF ANY ERROR OR DEFECT IN THE PROJECT OR NON-COMFORMANCE WITH THE CONSTRUCTION DOCUMENTS, PROMPT WRITTEN NOTICE SHALL BE GIVEN BY THE CLIENT TO THE DESIGNER. THE CLIENT SHALL HOLD HARMLESS THE DESIGNER FROM ALL ERRORS AND OMISSIONS PERTAINING TO THE DOCUMENTS RELATED TO THE PROJECT AND OTHER RELATED WORK AS REPRESENTED BY THE DESIGNER TO THE CLIENT.

Caviness  
Land


SHEET TITLE:  
ELEVATIONS

SCALE:  
1/4" = 1'-0"

DATE:  
DECEMBER 2013


PLAN NO:  
CL 3067

SHEET NO:  
2

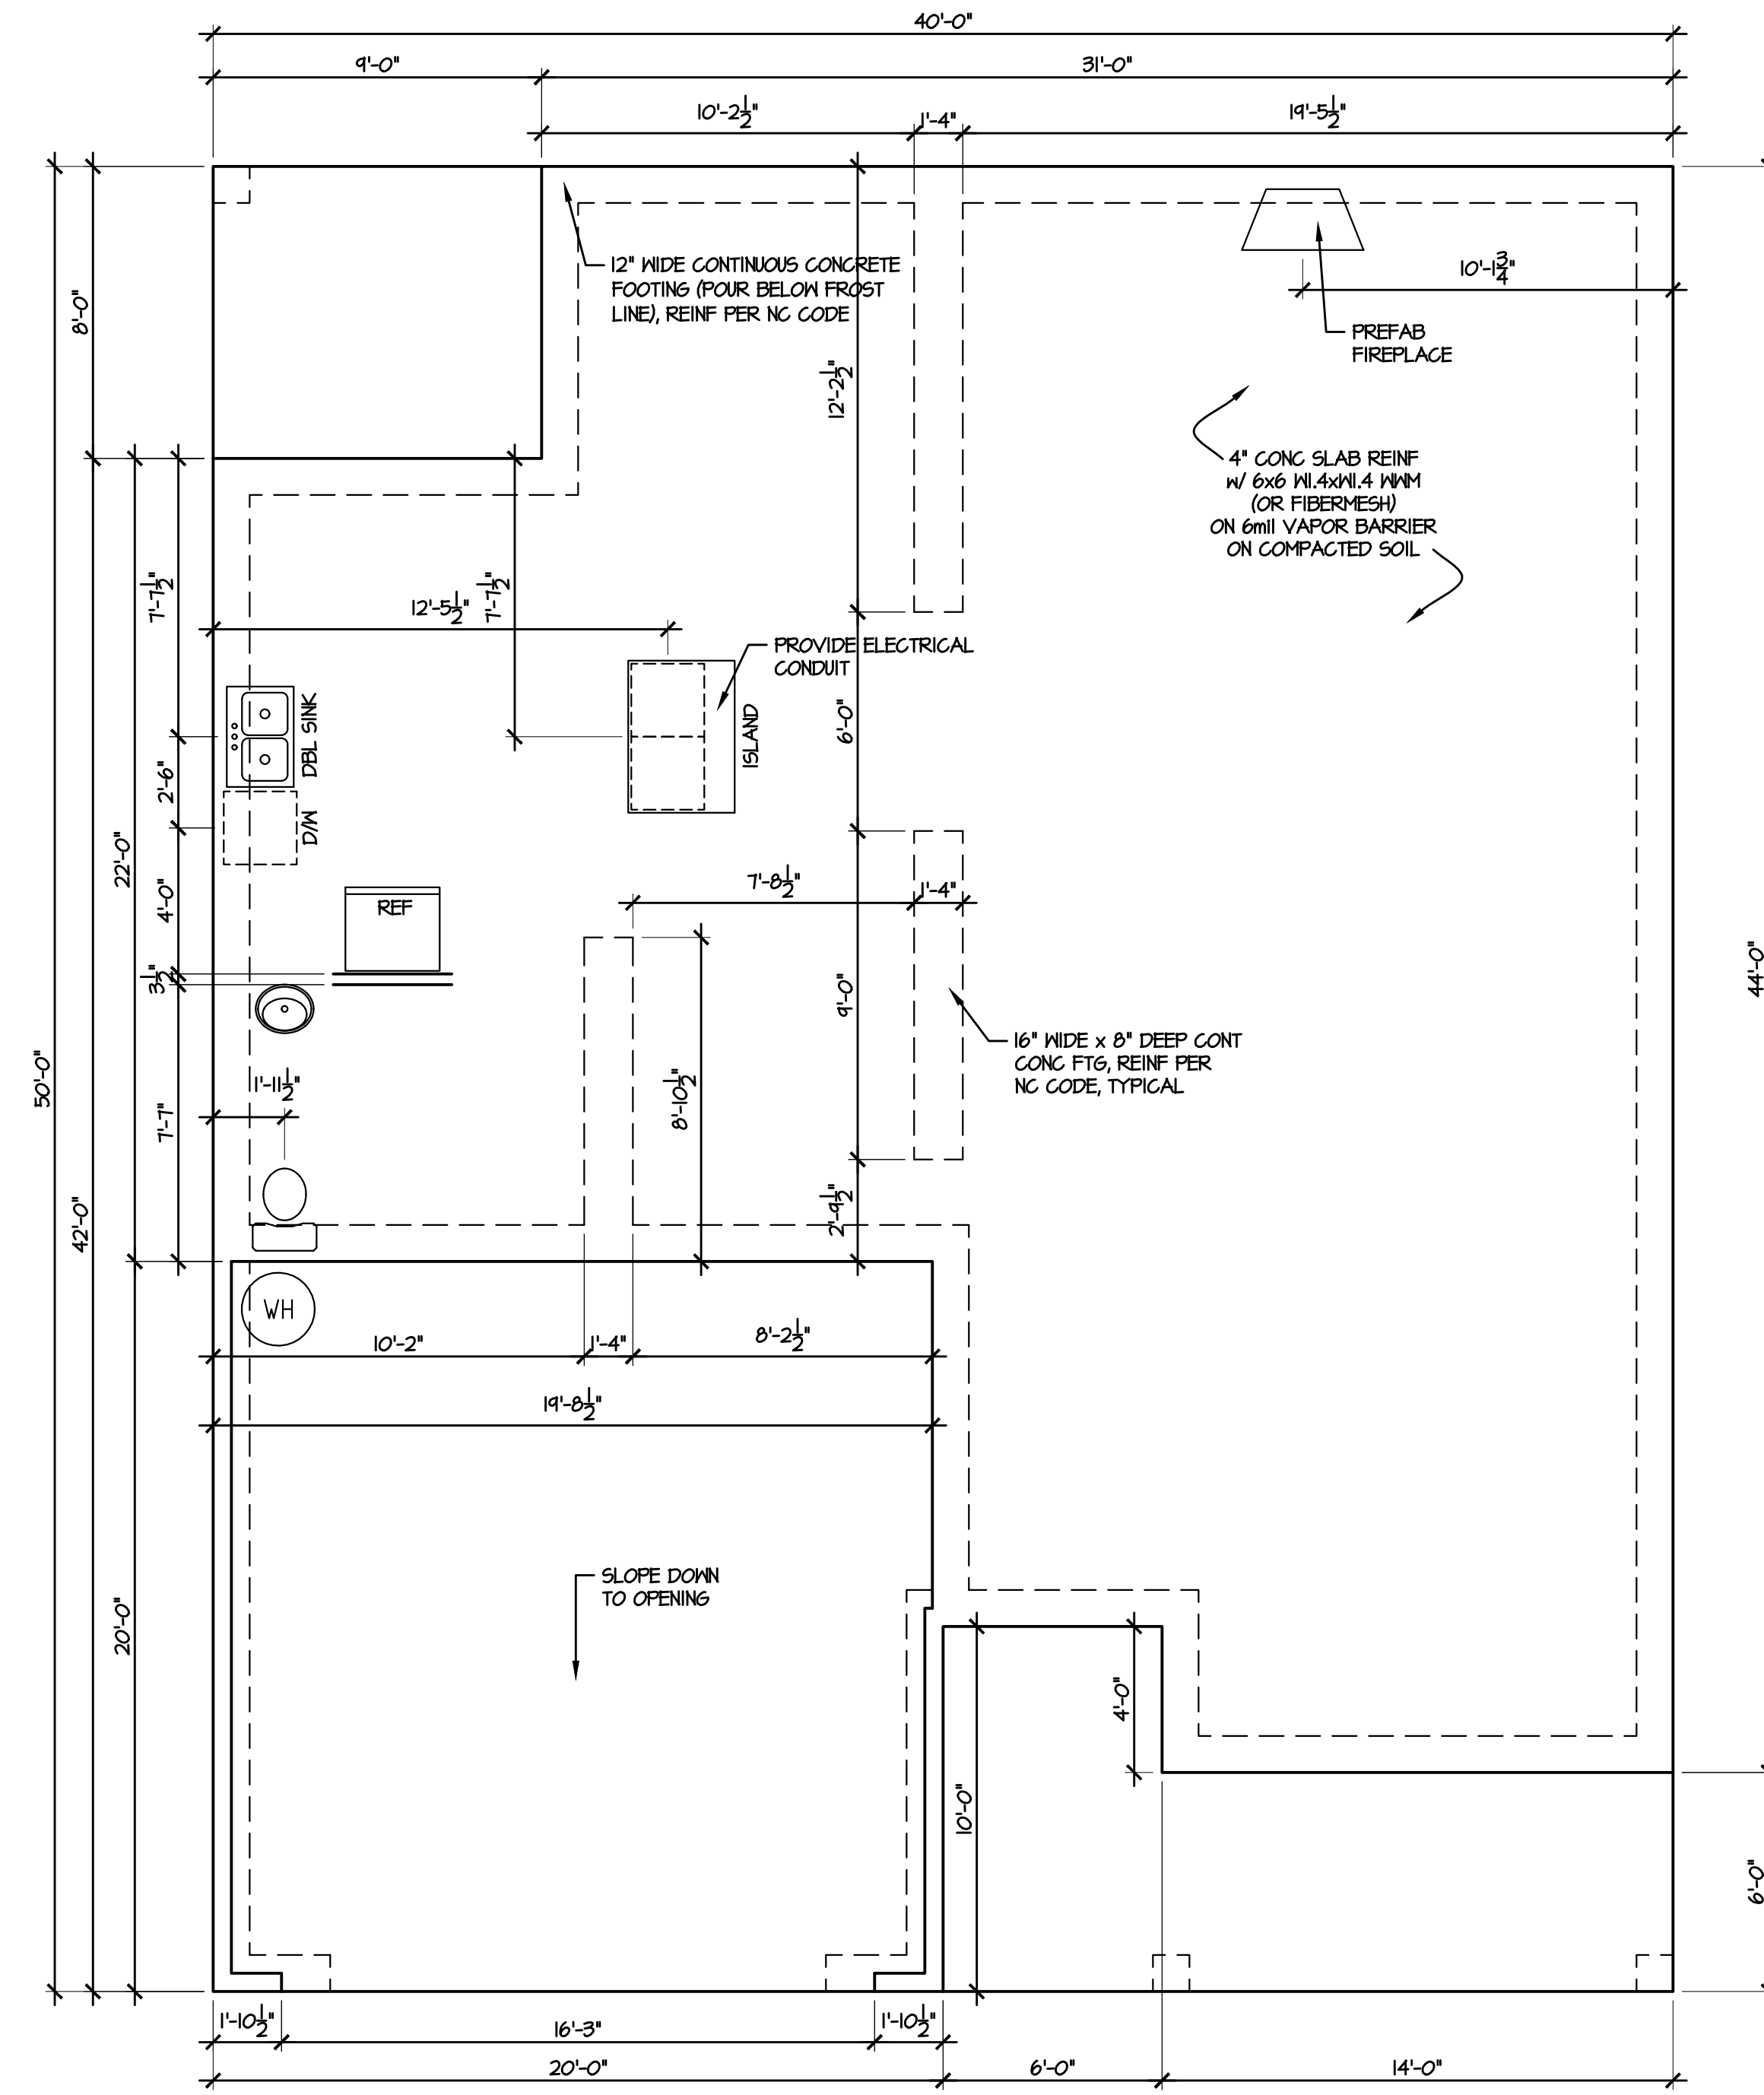

- FOUNDATION PLAN NOTES:**
- SILLS TO BE P.T. WOOD
  - ANCHOR BOLTS @ 6'-0" O.C. AND 1'-0" FROM EACH CORNER (EMBED 8" MIN. IN SOLID GROUT)
  - GC TO REVIEW TRUSS SHOP DRAWINGS & NOTIFY DESIGNER IF REQUIRED POINT LOAD PIERS OR BEARING WALLS ARE ADDED TO FOUNDATION PLAN


**I SLAB PLAN**  
1/4" = 1'-0"

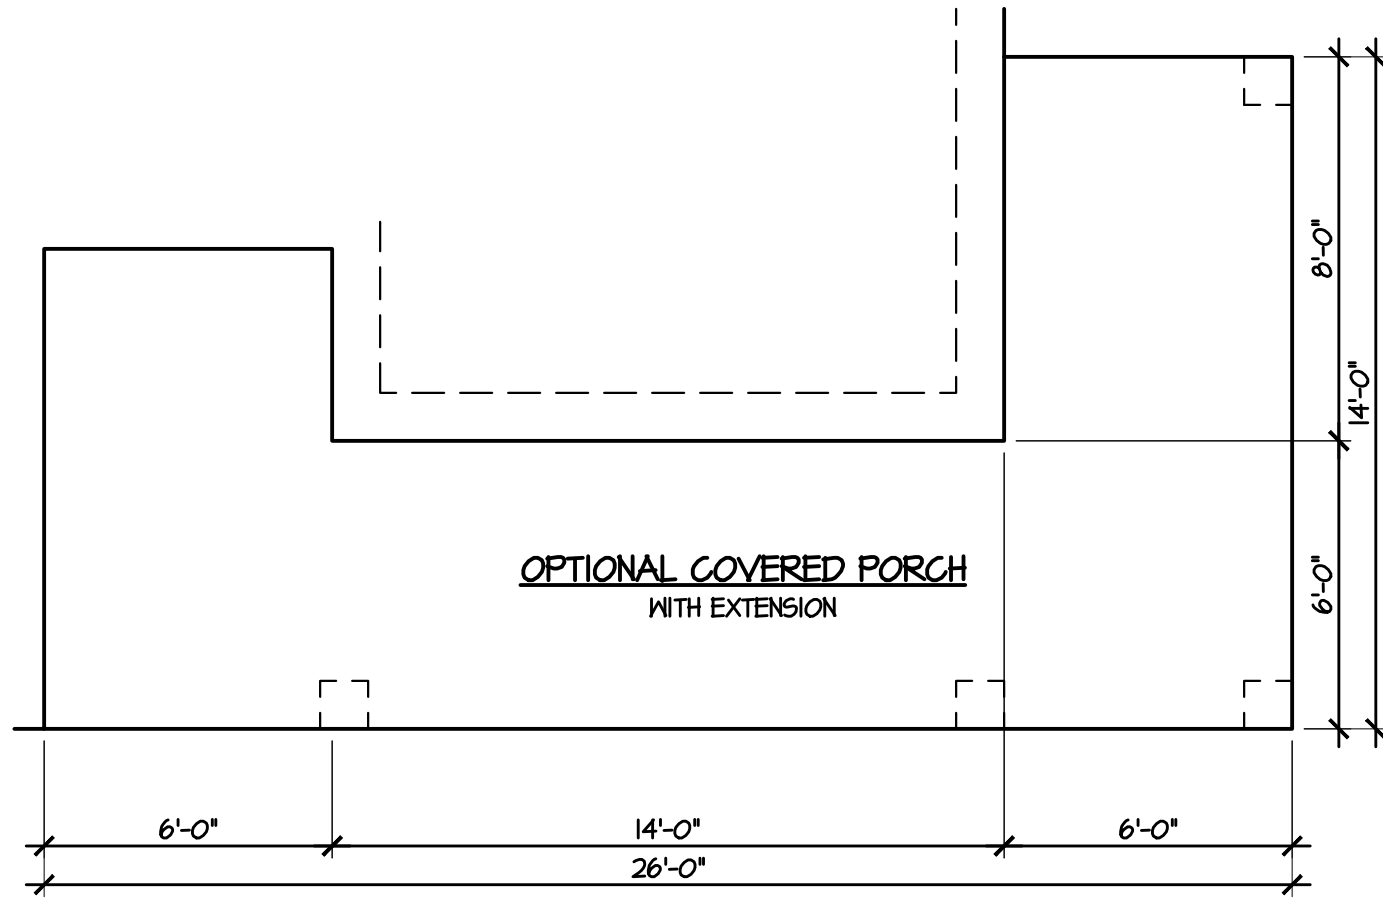

**A PORCH OPTION**  
1/4" = 1'-0"

*Carolina Residential Design Group*

TODD TUCKER, CPBD  
Carolina Residential Design Group, LLC  
Professional Member  
American Institute of Building Design  
Institute of Classical Architecture  
141 S Green Street  
Parkton, NC 28371  
(410) 425-7434

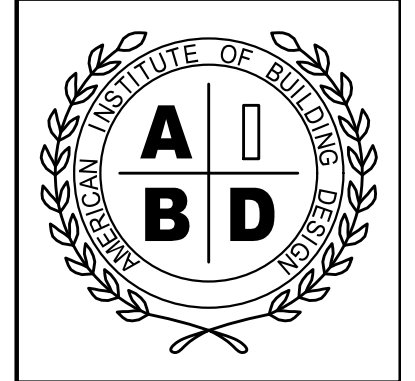

NATIONAL COUNCIL OF BUILDING INSPECTORS  
CERTIFICATION

TODD TUCKER 34 - 156

THE INFORMATION IN THESE CONSTRUCTION DOCUMENTS IS FOR THE EXCLUSIVE USE OF THE CLIENT IN CONNECTION WITH THE PROJECT DESCRIBED IN THE DOCUMENTS. THE DESIGNER HAS ATTEMPTED TO ESTABLISH AN ACCURATE SET OF CONSTRUCTION DOCUMENTS OF THE BUILDING BASED UPON THE CLIENT'S REQUIREMENTS AND THE LOCAL GOVERNING CODES. IF THE CLIENT OBSERVES OR BECOMES AWARE OF ANY ERROR OR DEFECT IN THE PROJECT OR NON-COMPLIANCE WITH THE CONSTRUCTION DOCUMENTS, PROMPT WRITTEN NOTICE SHALL BE GIVEN BY THE CLIENT TO THE DESIGNER. THE CLIENT SHALL HOLD HARMLESS THE DESIGNER FROM ALL ERRORS AND OMISSIONS PERTAINING TO THE DOCUMENTS RELATED TO THE PROJECT AND OTHER RELATED WORK AS REPRESENTED BY THE DESIGNER TO THE CLIENT.

**Caviness Land**


SHEET TITLE: **SLAB PLAN**

SCALE: 1/4" = 1'-0"


DATE: DECEMBER 2013

PLAN NO: CL 3067

SHEET NO: **3**

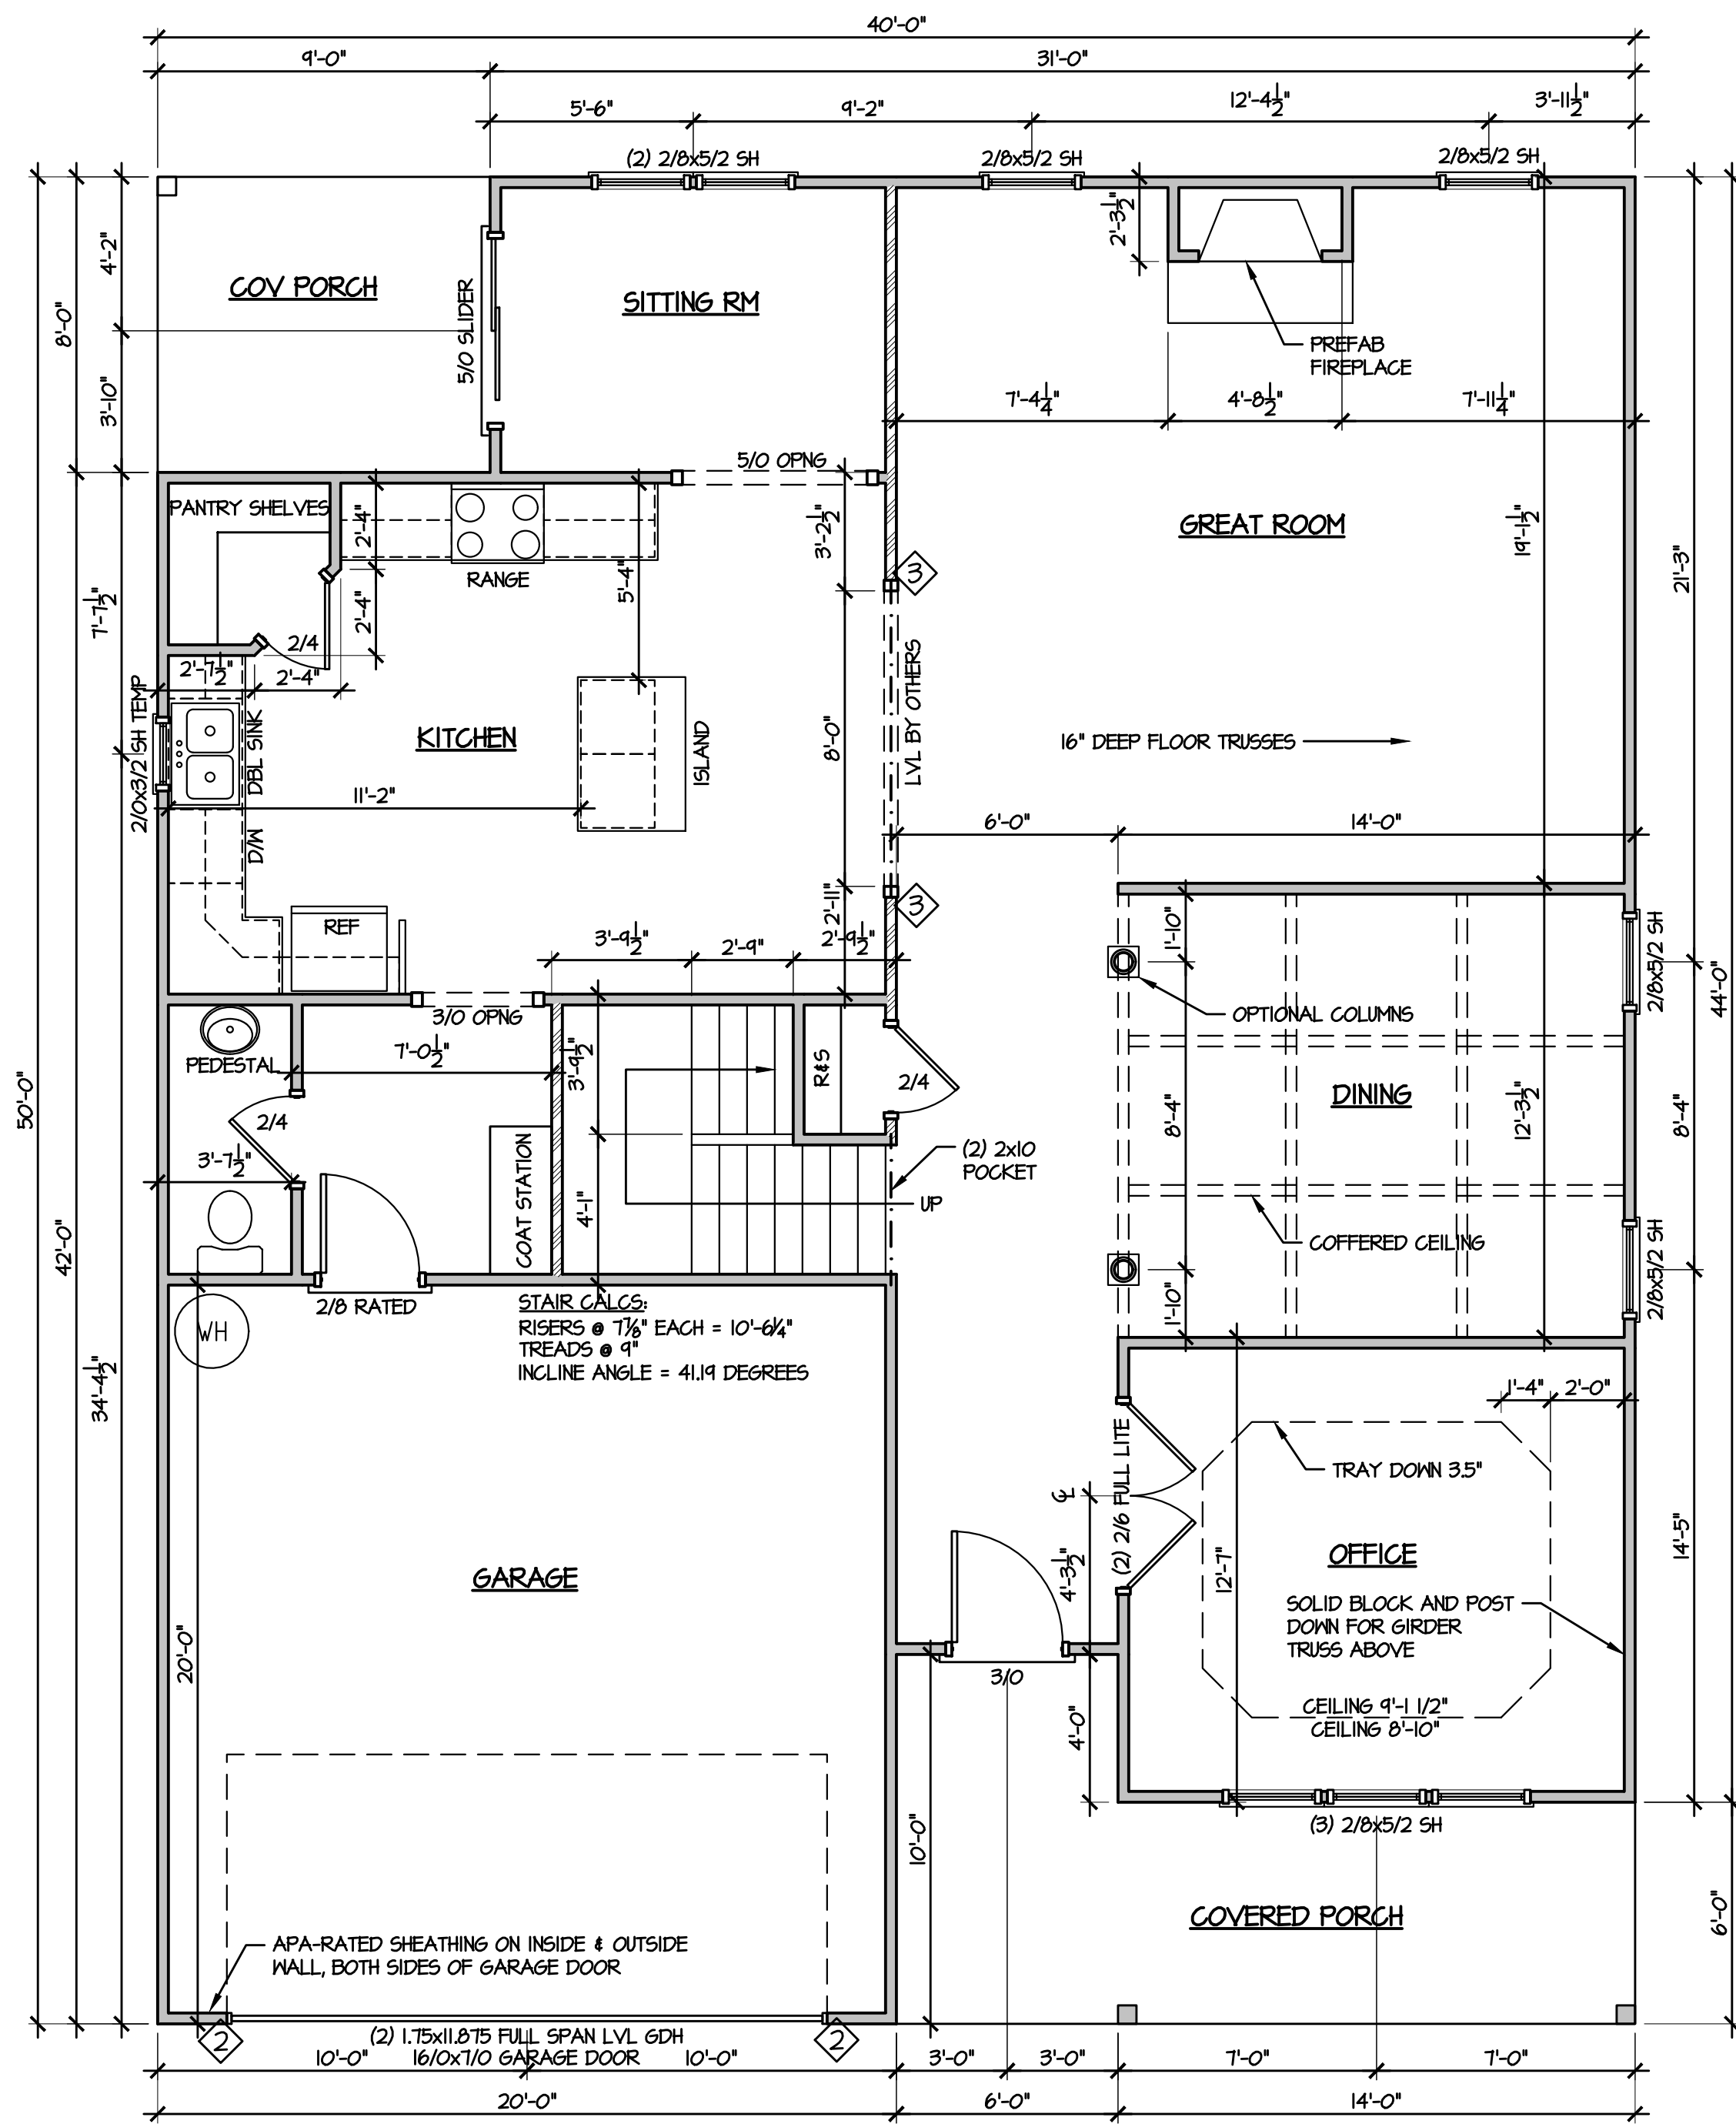

**1 FIRST FLOOR PLAN**  
1/4" = 1'-0"

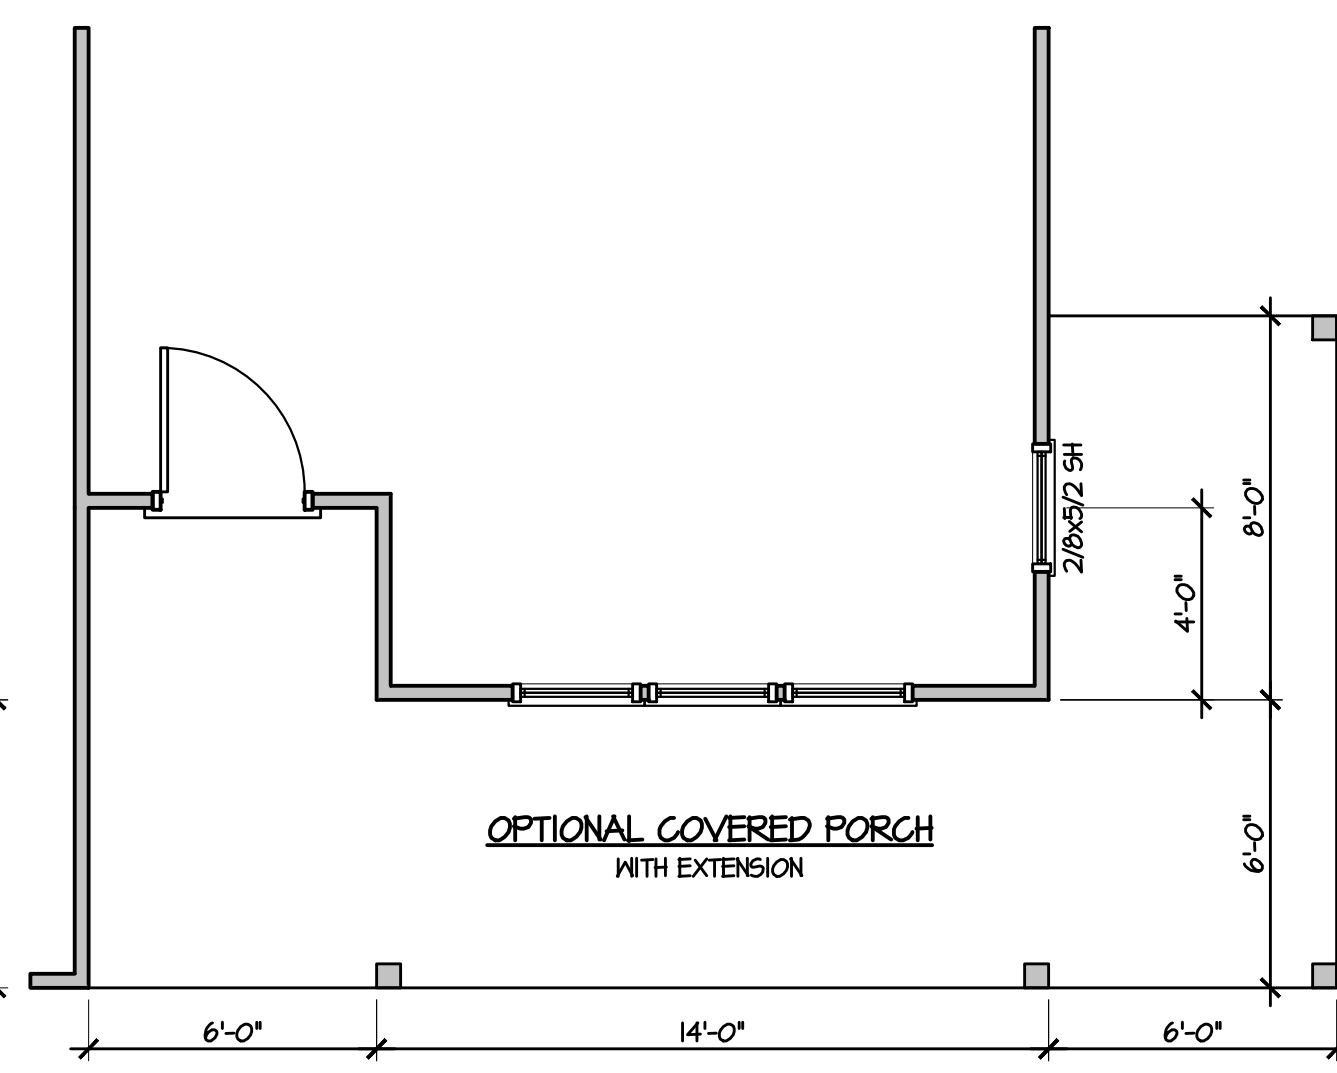

**A PORCH OPTION**  
1/4" = 1'-0"

**GENERAL NOTE:**  
ALL 2x4 WALLS DRAWN AS 3 1/2"  
ALL 2x6 WALLS DRAWN AS 5 1/2"

INTERIOR BEARING WALL


ALL EXTERIOR DIMENSIONS INCLUDE WALL SHEATHING

ALL WALLS ARE 2x4 WALLS UNLESS OTHERWISE NOTED


**IN LOAD-BEARING WALLS:**  
ALL OPENING, WINDOW & DOOR HEADERS TO BE (2) 2x10 SYP #2 & (1) STUD ON EACH SIDE UNLESS NOTED OTHERWISE

SYMBOL FOR REQUIRED STUDS FOR BEAM ABOVE

ARROW INDICATES SPAN DIRECTION

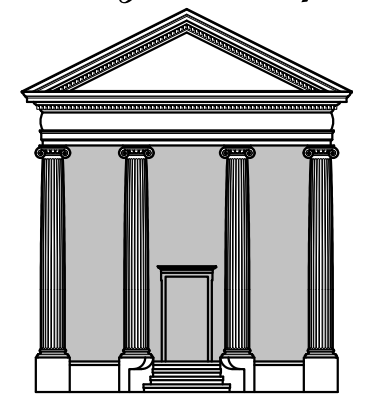

TODD TUCKER, CPBD  
Carolina Residential Design Group, LLC  
Professional Member  
American Institute of Building Design  
Institute of Classical Architecture  
141 S Green Street  
Parkton, NC 28371  
(410) 425-7434

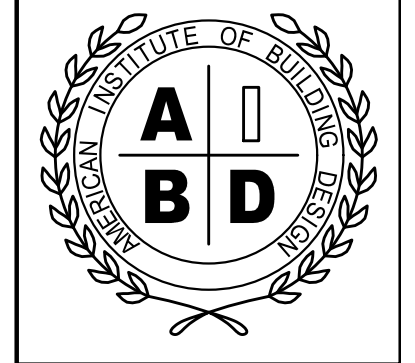

TODD TUCKER 34 - 156

THE INFORMATION IN THESE CONSTRUCTION DOCUMENTS IS FOR THE EXCLUSIVE USE OF THE CLIENT IN CONNECTION WITH THE PROJECT DESIGNATED IN THE DOCUMENTS. THE DESIGNER HAS ATTEMPTED TO ESTABLISH AN ACCURATE SET OF CONSTRUCTION DOCUMENTS OF THE BUILDING BASED UPON THE CLIENT'S REQUIREMENTS AND THE LOCAL GOVERNING CODES. IF THE CLIENT OBSERVES OR BECOMES AWARE OF ANY ERROR OR OMISSION IN THE PROJECT OR NON-COMPLIANCE WITH THE CONSTRUCTION DOCUMENTS, PROMPT WRITTEN NOTICE SHALL BE GIVEN BY THE CLIENT TO THE DESIGNER. THE CLIENT SHALL HOLD HARMLESS THE DESIGNER FROM ALL ERRORS AND OMISSIONS PERTAINING TO THE DOCUMENTS RELATED TO THE PROJECT AND OTHER RELATED WORK AS REPRESENTED BY THE DESIGNER TO THE CLIENT.

**Caviness Land**

SHEET TITLE: **FIRST FLOOR**


SCALE:  
1/4" = 1'-0"

DATE:  
DECEMBER 2013


PLAN NO:  
CL 3067

SHEET NO:  
**4**

F:\Autodesk Projects 2015\My Projects\CAVINNESS LAND\CL 3067\CL 3067 5-16-18.dwg, 5/16/2018 10:10:29 AM, 1:1

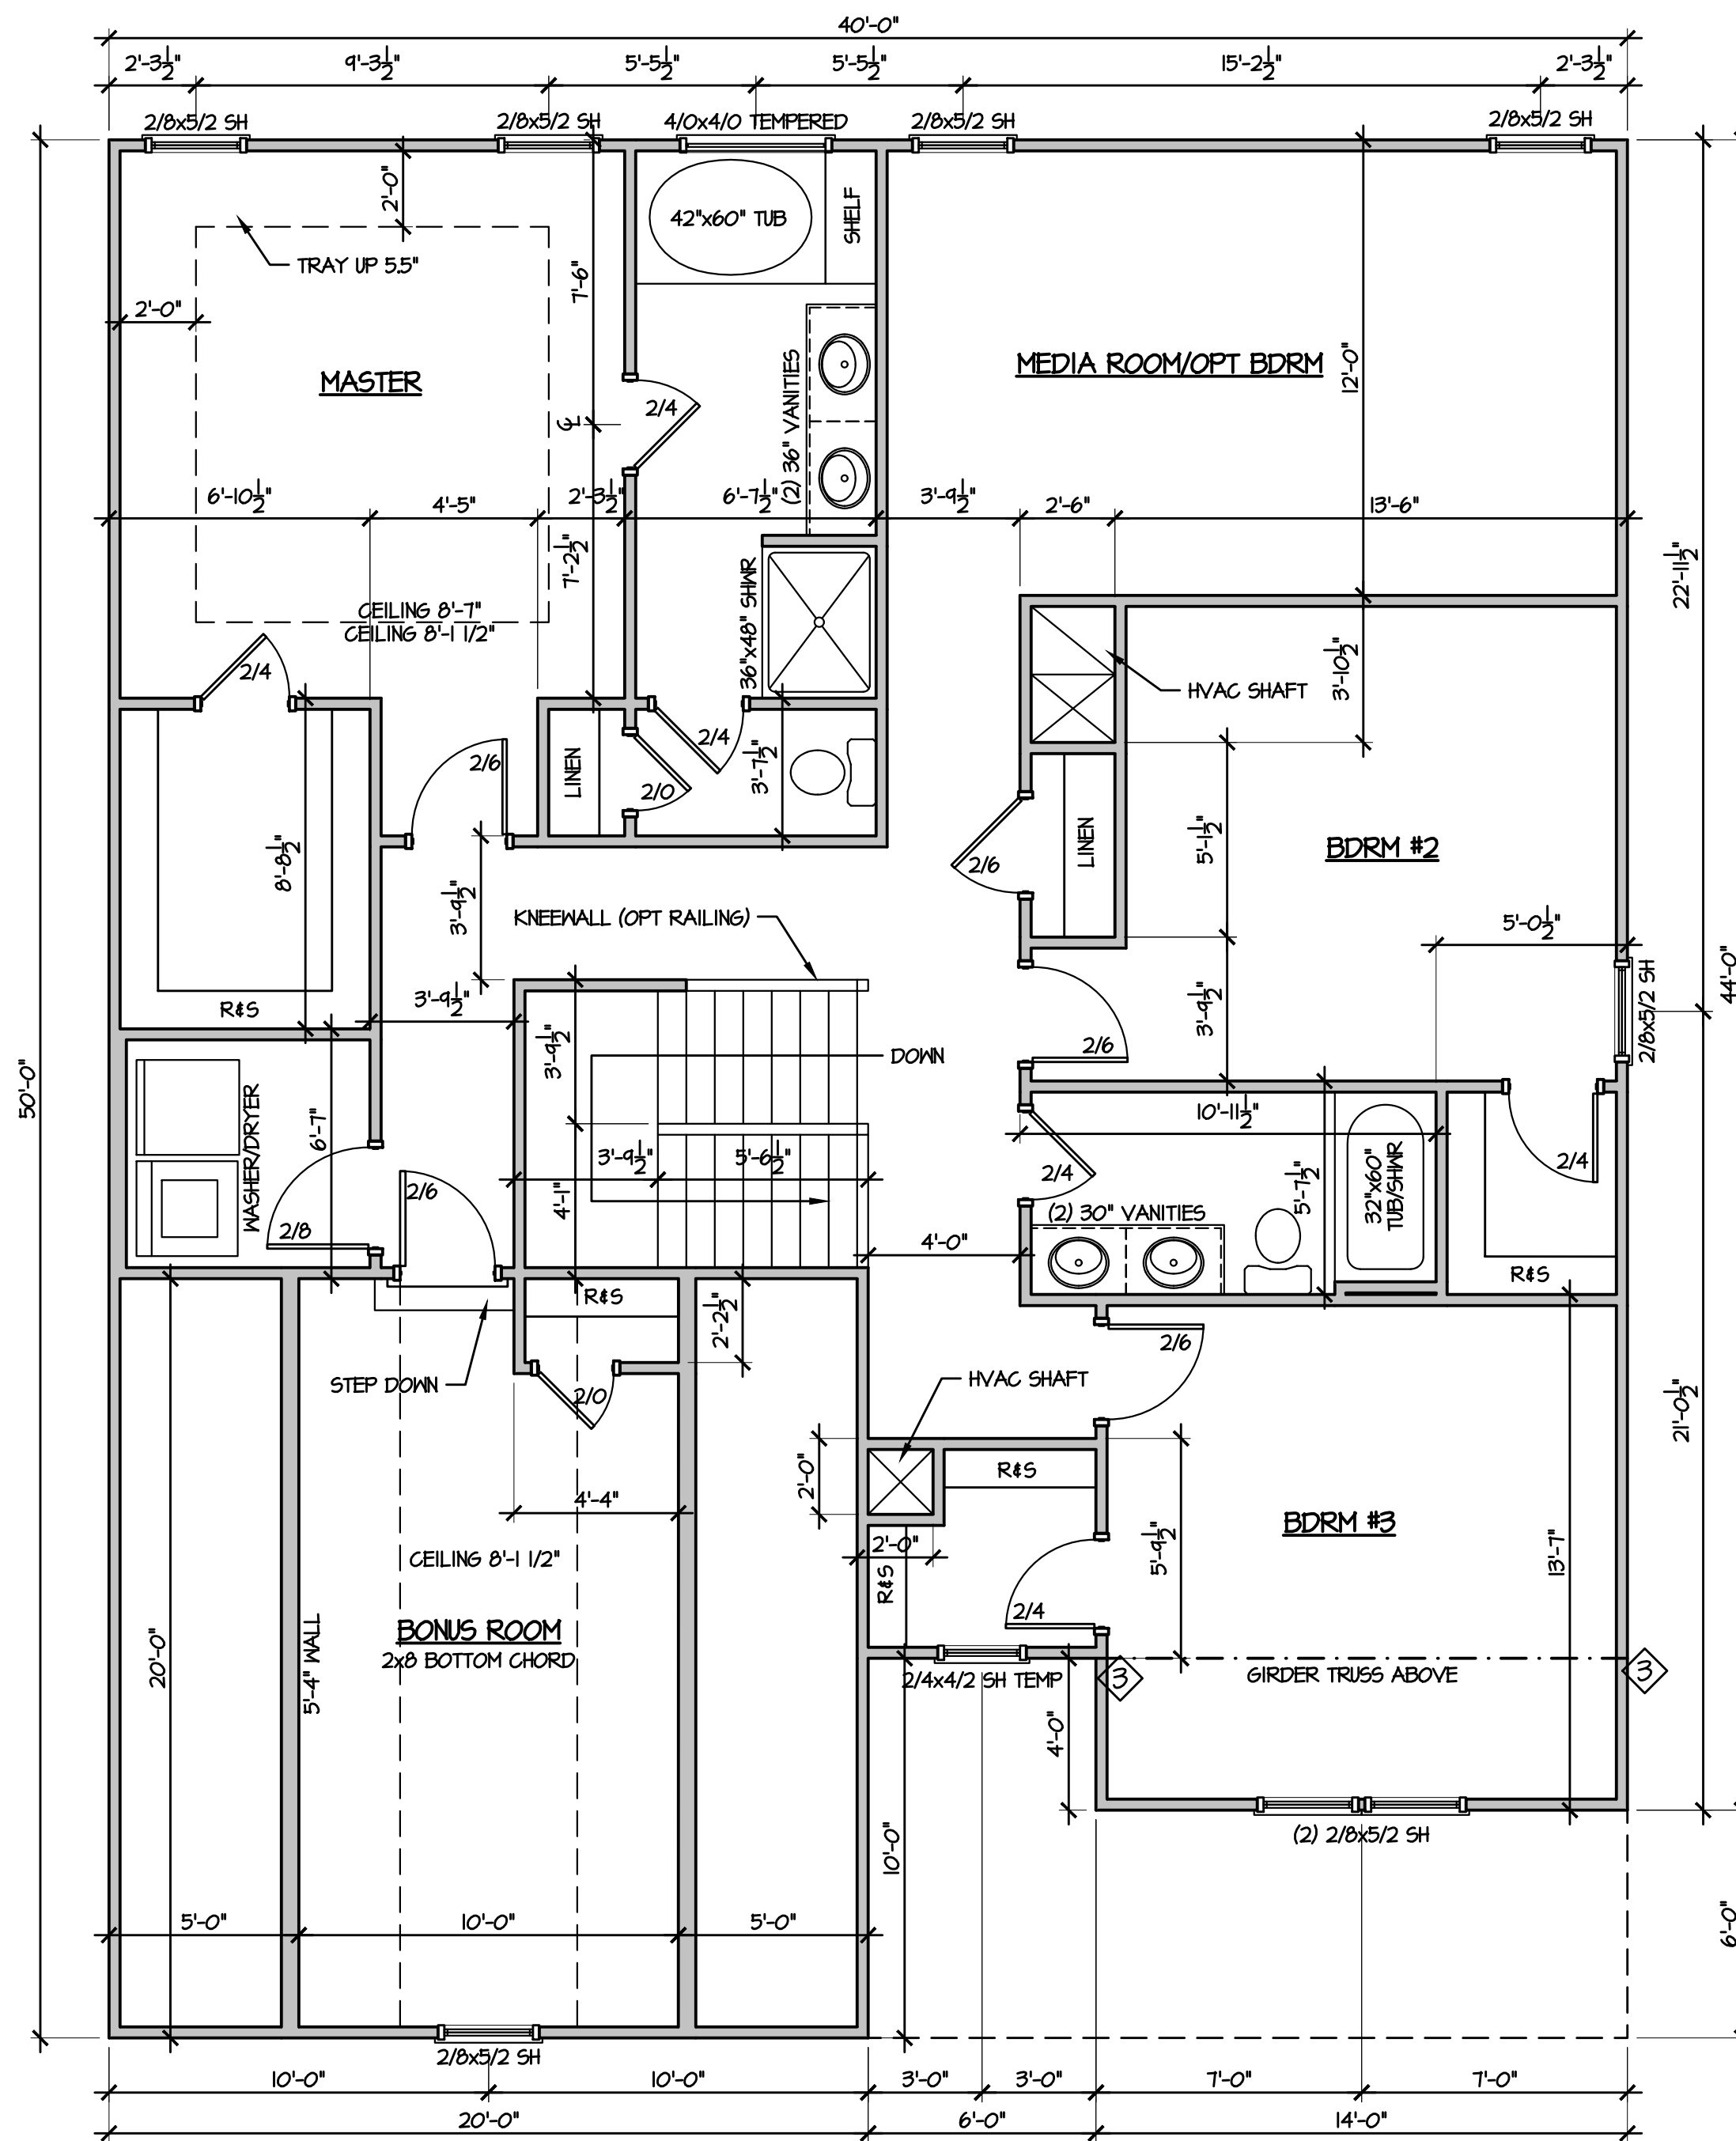


Carolina Residential Design Group

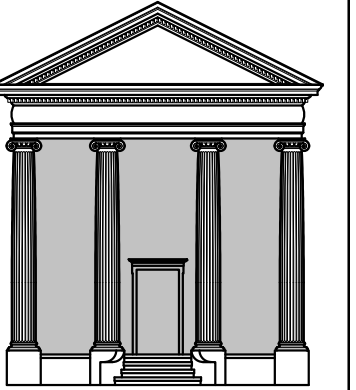

TODD TUCKER, CPBD  
Carolina Residential Design Group, LLC

Professional Member  
American Institute of Building Design  
Institute of Classical Architecture

141 S Green Street  
Parkton, NC 28371  
(410) 425-7434

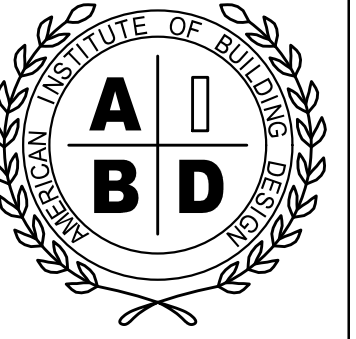

TODD TUCKER 34 - 156

THE INFORMATION IN THESE CONSTRUCTION DOCUMENTS IS FOR THE EXCLUSIVE USE OF THE CLIENT IN CONNECTION WITH THE PROJECT DESCRIBED IN THE DOCUMENTS. THE DESIGNER HAS ATTEMPTED TO ESTABLISH AN ACCURATE SET OF CONSTRUCTION DOCUMENTS OF THE BUILDING BASED UPON THE CLIENT'S REQUIREMENTS AND THE LOCAL GOVERNING CODES. IF THE CLIENT OBSERVES OR BECOMES AWARE OF ANY ERROR OR DEFECT IN THE PROJECT OR NON-COMPLIANCE WITH THE CONSTRUCTION DOCUMENTS, PROMPT WRITTEN NOTICE SHALL BE GIVEN BY THE CLIENT TO THE DESIGNER. THE CLIENT SHALL HOLD HARMLESS THE DESIGNER FROM ALL ERRORS AND OMISSIONS PERTAINING TO THE DOCUMENTS RELATED TO THE PROJECT AND OTHER RELATED WORK AS REPRESENTED BY THE DESIGNER TO THE CLIENT.

**Caviness Land**


SHEET TITLE: **SECOND FLOOR**

SCALE:  
1/4" = 1'-0"



DATE:  
DECEMBER 2013

PLAN NO:  
CL 3067



SHEET NO:  
**5**

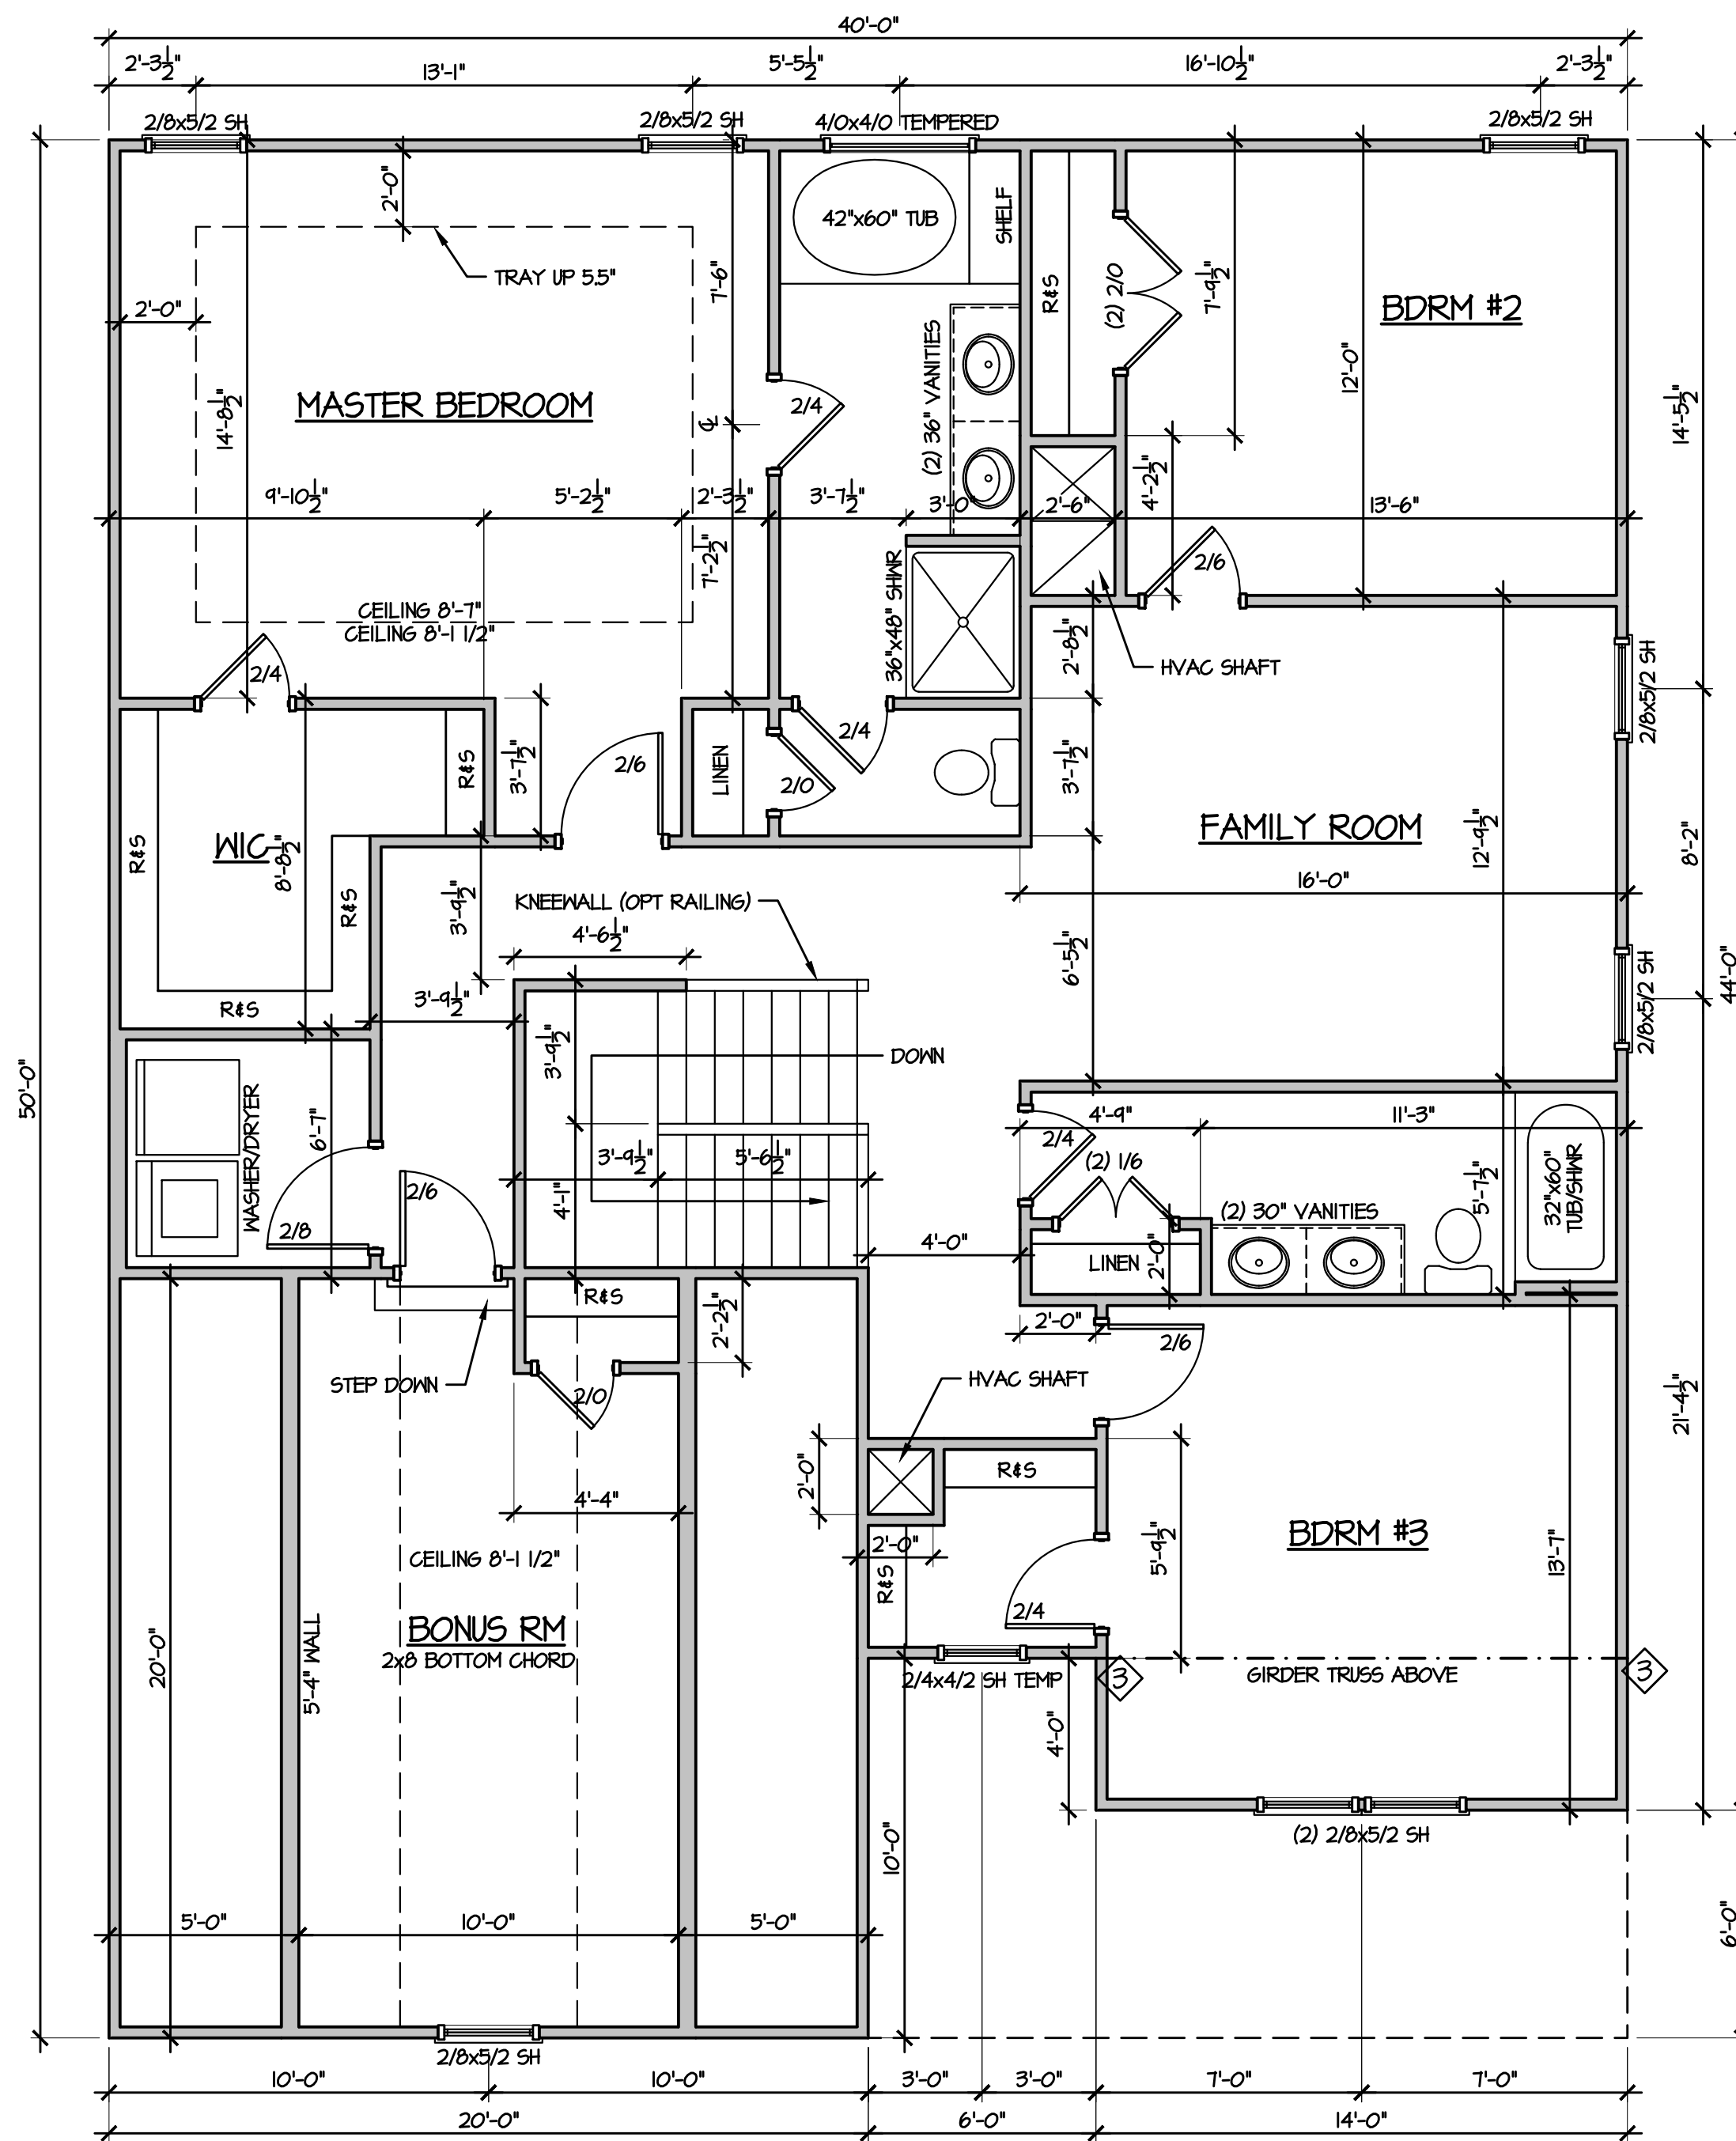

1 SECOND FLOOR OPTION  
1/4" = 1'-0"

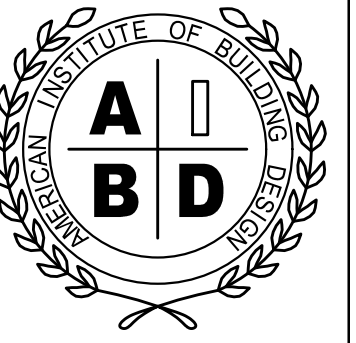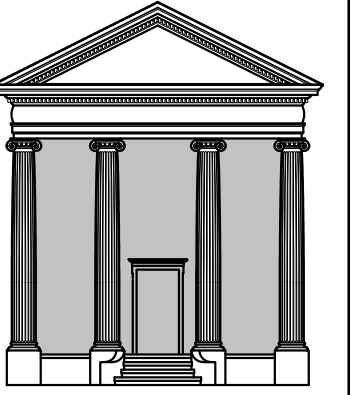


THE INFORMATION IN THESE CONSTRUCTION DOCUMENTS IS FOR THE EXCLUSIVE USE OF THE CLIENT IN CONSTRUCTION OF THE BUILDING DESCRIBED IN THE DOCUMENTS. THE DESIGNER HAS ATTEMPTED TO ESTABLISH AN ACCURATE SET OF CONSTRUCTION DOCUMENTS OF THE BUILDING BASED UPON THE CLIENT'S REQUIREMENTS AND THE LOCAL GOVERNING CODES. IF THE CLIENT OBSERVES OR BECOMES AWARE OF ANY ERROR OR DEFECT IN THE PROJECT OR NON-COMPLIANCE WITH THE CONSTRUCTION DOCUMENTS, PROMPT WRITTEN NOTICE SHALL BE GIVEN BY THE CLIENT TO THE DESIGNER. THE CLIENT SHALL HOLD HARMLESS THE DESIGNER FROM ALL ERRORS AND OMISSIONS PERTAINING TO THE DOCUMENTS RELATED TO THE PROJECT AND OTHER RELATED WORK AS REPRESENTED BY THE DESIGNER TO THE CLIENT.

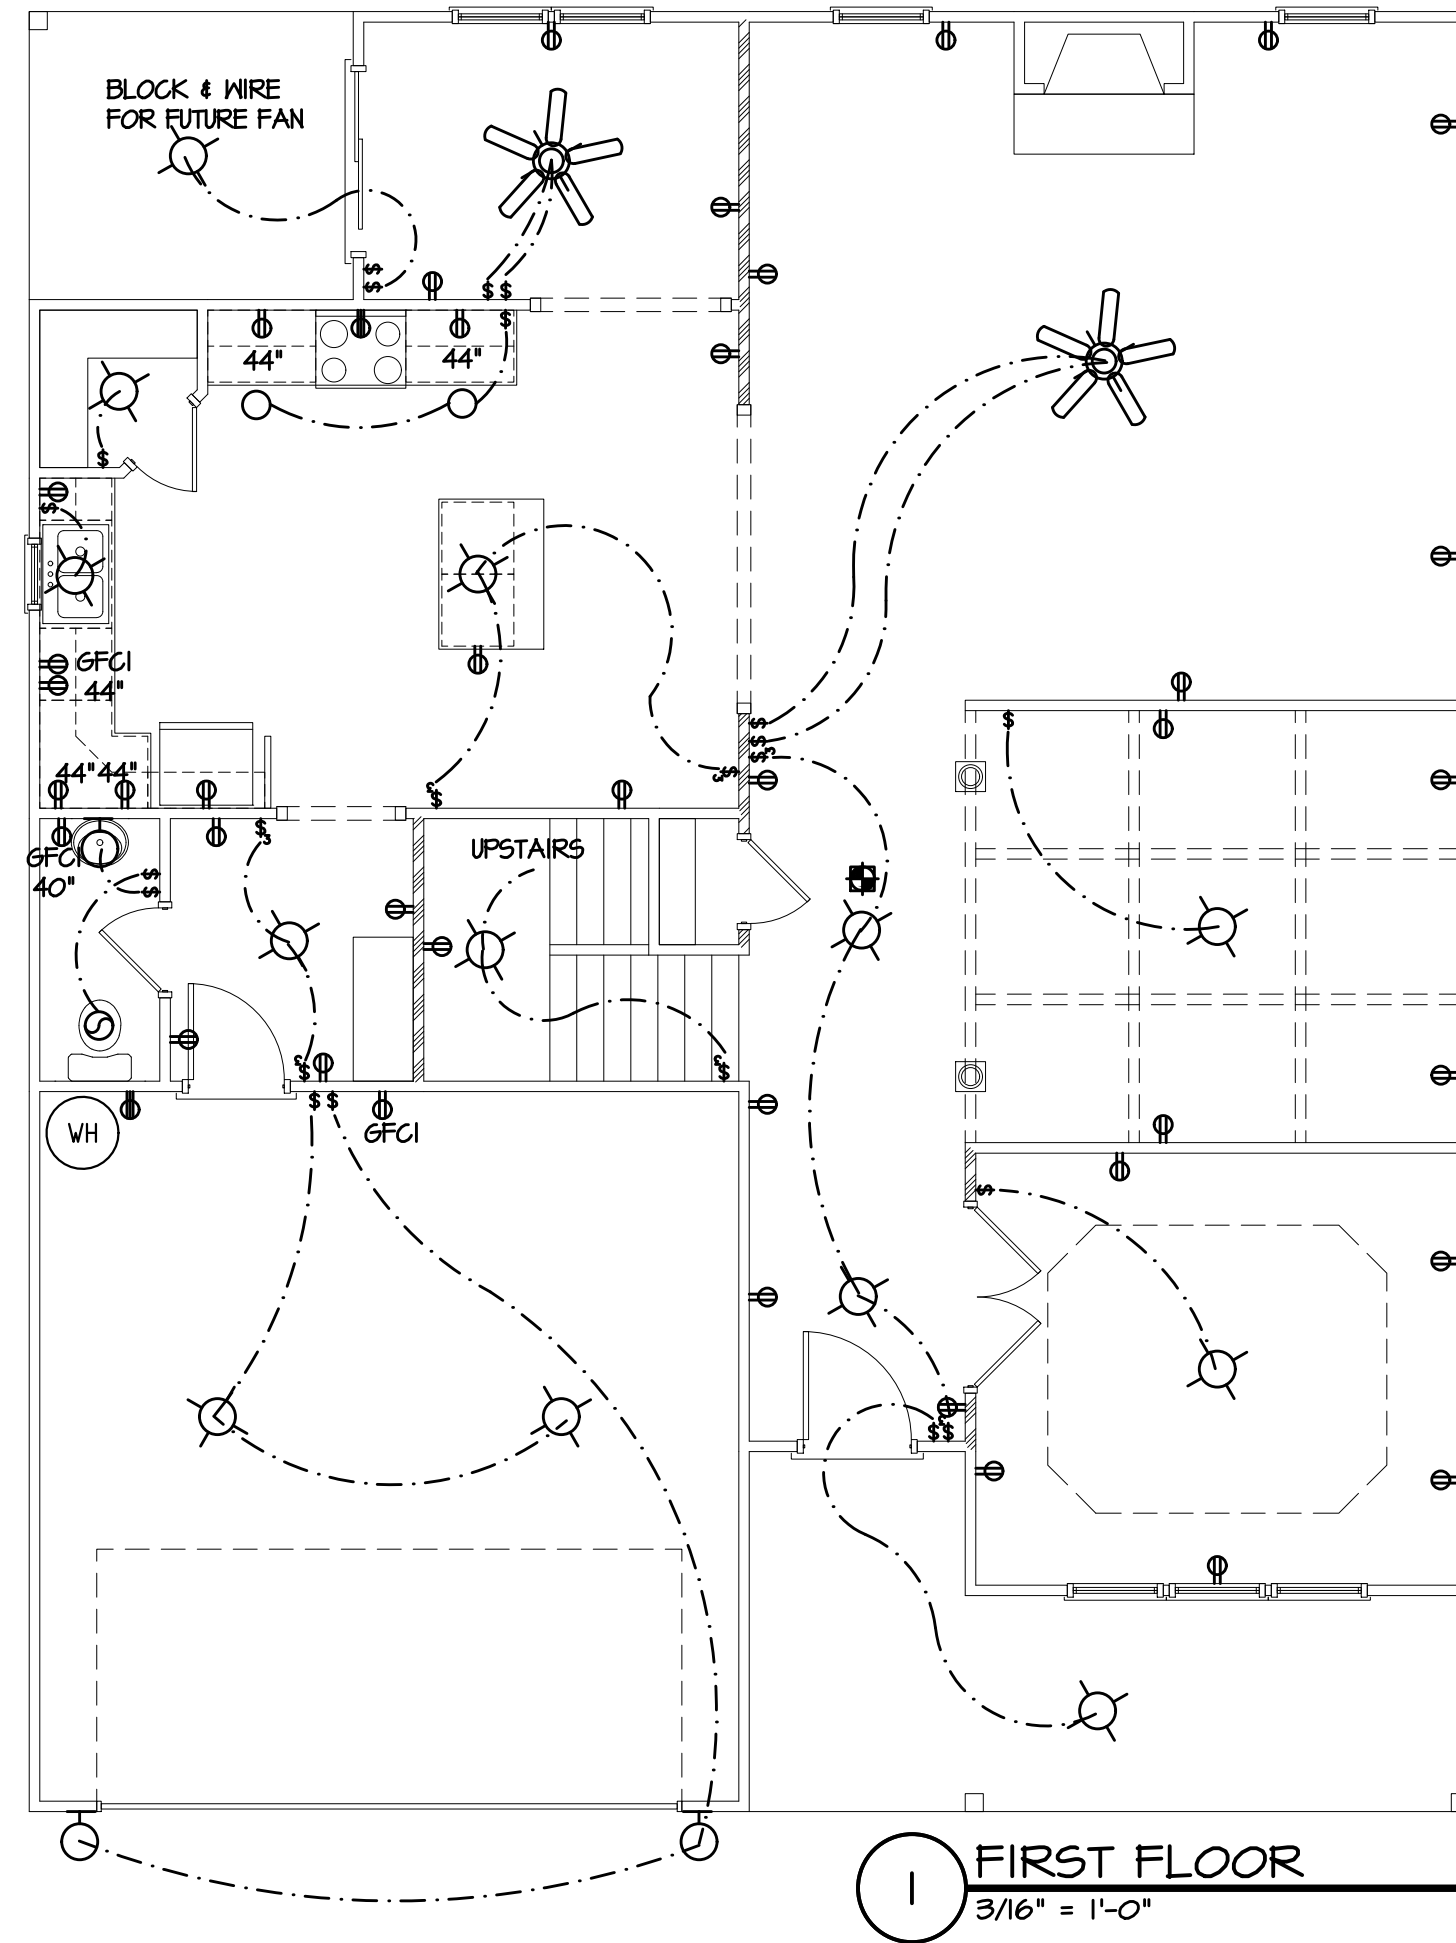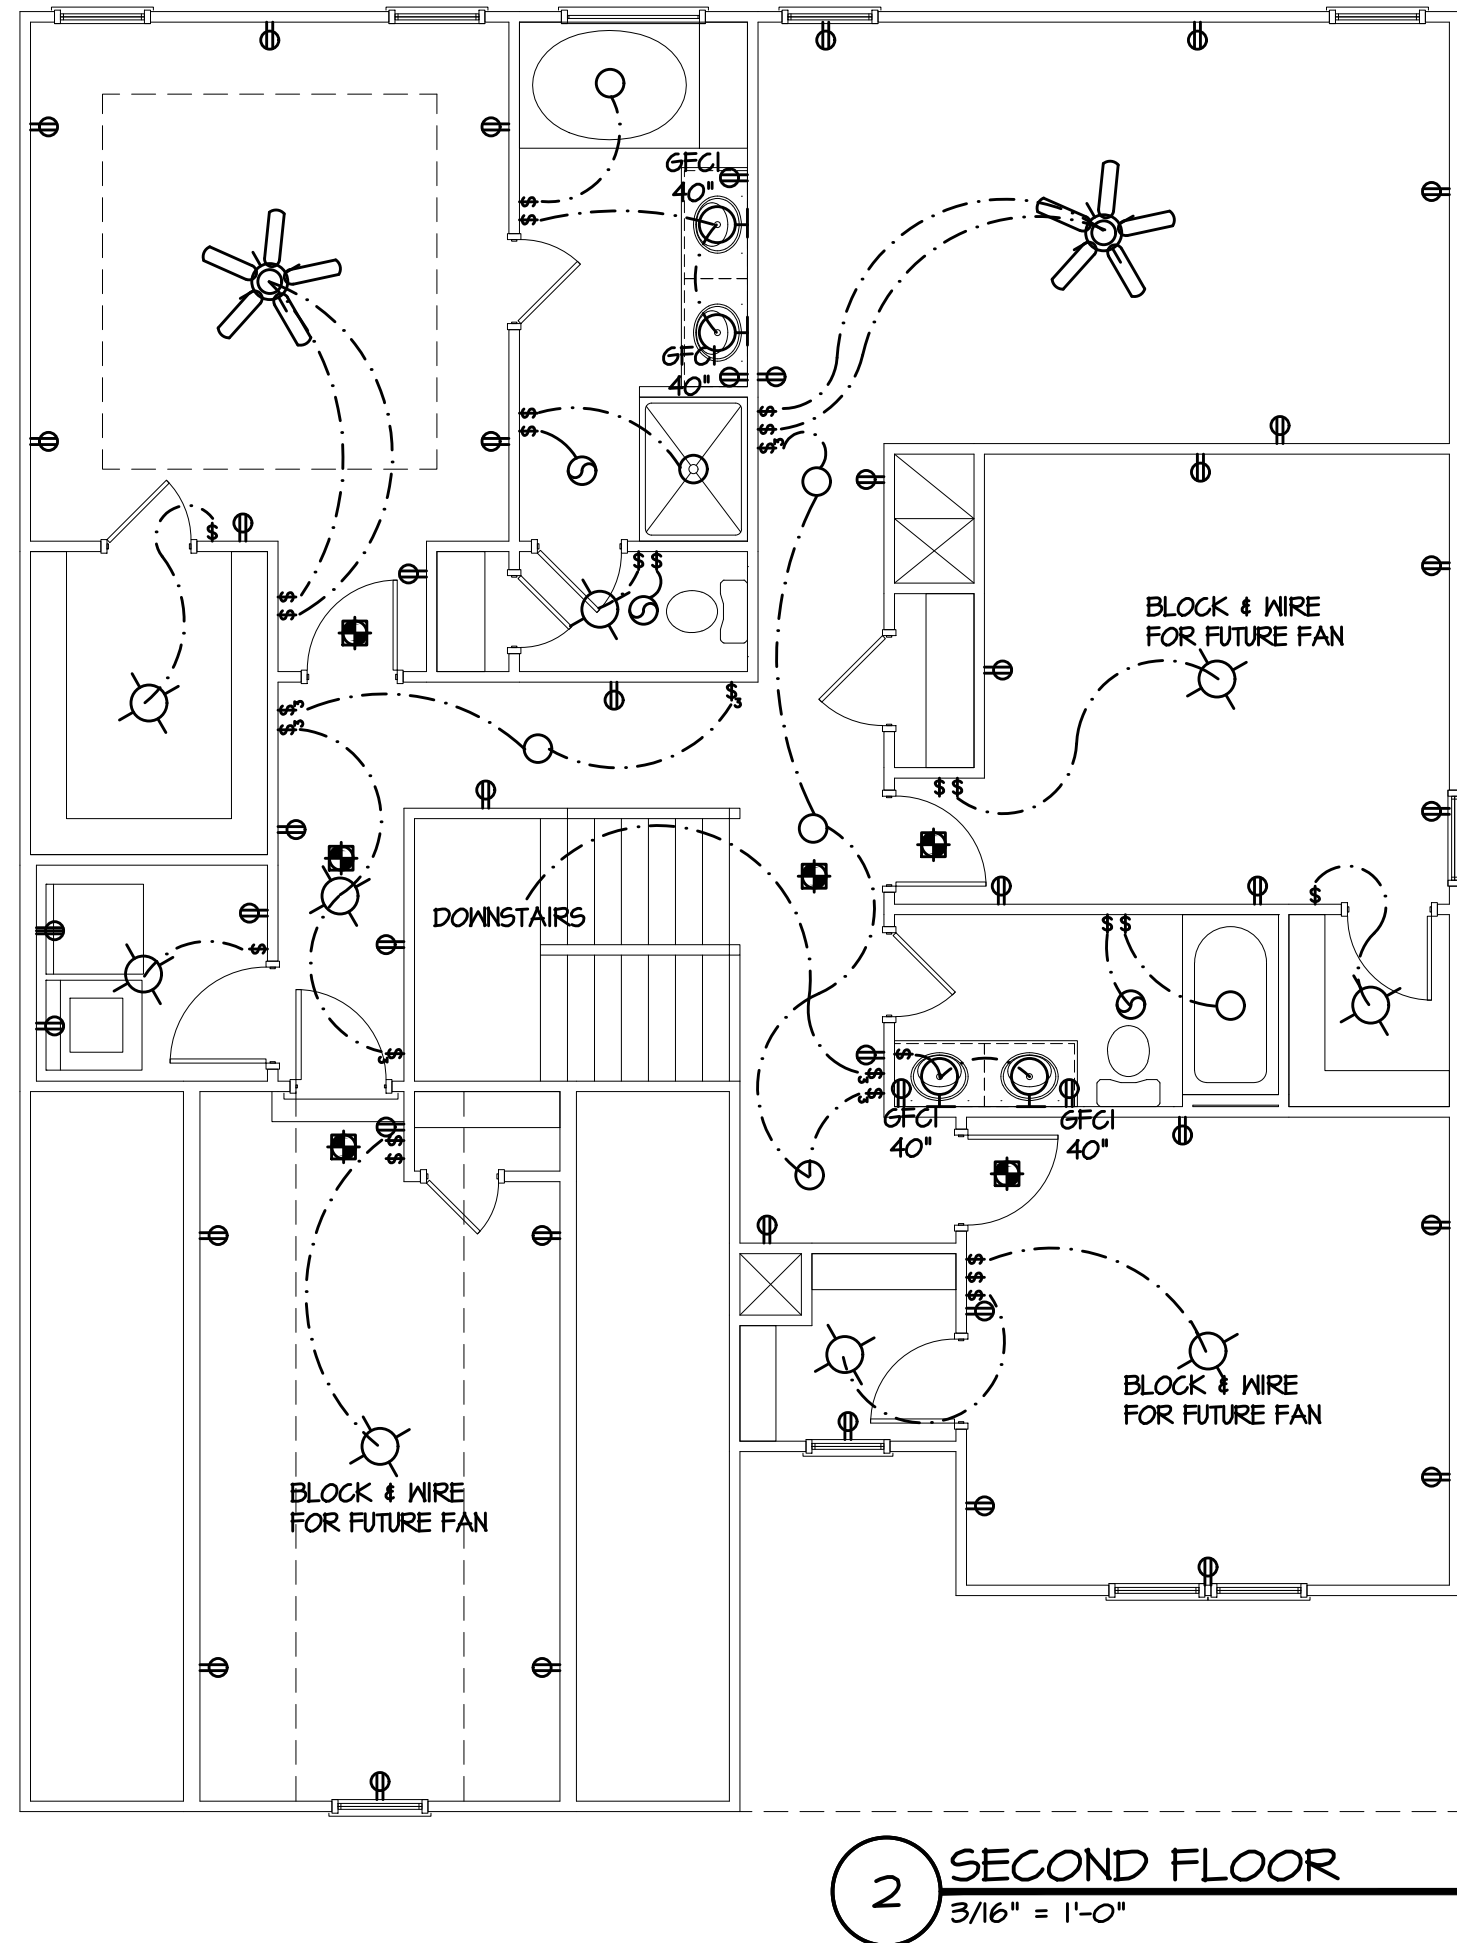

ELECTRICAL LEGEND			
	CEILING FAN w/ LIGHT		FLOOD LIGHT w/ MOTION SENSOR
	CEILING FAN ON DIMMER SWITCH		EXHAUST FAN w/ LIGHT
	CEILING-MOUNTED FLUORESCENT LIGHT		WATER-PROOF RECESS LIGHT
	CEILING-MOUNTED LIGHT		RECESS LIGHT
	WALL-MOUNTED LIGHT		EYEBALL (DIRECTIONAL) LIGHT
	UL-APPROVED SMOKE DETECTOR		TELEPHONE JACK
			CABLE TV JACK
			1/2 HOT OUTLET
			WATER-PROOF OUTLET
			OUTLET MOUNTED XX" A.F.F.
			FLOOR OUTLET (LOC. BY OWNER)
			220 VOLT OUTLET
			GROUND-FAULT OUTLET
			WALL OUTLET
			QUADRAPLEX WALL OUTLET
			THERMOSTAT
			ONE POLE SWITCH
			THREE-WAY SWITCH
			FOUR-WAY SWITCH
			DIMMER SWITCH
			WATER-PROOF SWITCH
			GROUND-FAULT SWITCH

Carolina  
*Residential  
Design Group*

TODD TUCKER, CPBD  
Carolina Residential Design Group, LLC  
Professional Member  
American Institute of Building Design  
Institute of Classical Architecture  
141 S Green Street  
Parkton, NC 28371  
(410) 425-7434

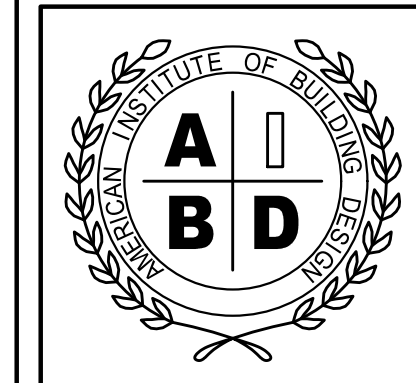

NATIONAL COUNCIL OF  
BUILDING DESIGNERS  
CERTIFICATION

TODD TUCKER 34 - 156

THE INFORMATION IN THESE CONSTRUCTION DOCUMENTS IS FOR THE EXCLUSIVE USE OF THE CLIENT IN CONSTRUCTION OF THE BUILDING DESIGNATED IN THE DOCUMENTS. THE DESIGNER HAS ATTEMPTED TO ESTABLISH AN ACCURATE SET OF CONSTRUCTION DOCUMENTS OF THE BUILDING BASED UPON THE CLIENT'S REQUIREMENTS AND THE LOCAL GOVERNING CODES. IF THE CLIENT DEVISES OR BECOMES AWARE OF ANY FAULT OR DEFECT IN THE PROJECT OR NON-COMFORMANCE WITH THE CONSTRUCTION DOCUMENTS, PROMPT WRITTEN NOTICE SHALL BE GIVEN BY THE CLIENT TO THE DESIGNER. THE CLIENT SHALL HOLD HARMLESS THE DESIGNER FROM ALL ERRORS AND OMISSIONS PERTAINING TO THE DOCUMENTS RELATED TO THE PROJECT AND OTHER RELATED WORK AS REPRESENTED BY THE DESIGNER TO THE CLIENT.

**Caviness  
Land**


SHEET TITLE: **ELECTRICAL**

SCALE:  
3/16" = 1'-0"


DATE:  
DECEMBER 2013

PLAN NO:  
CL 3067

SHEET NO:  
**E1**

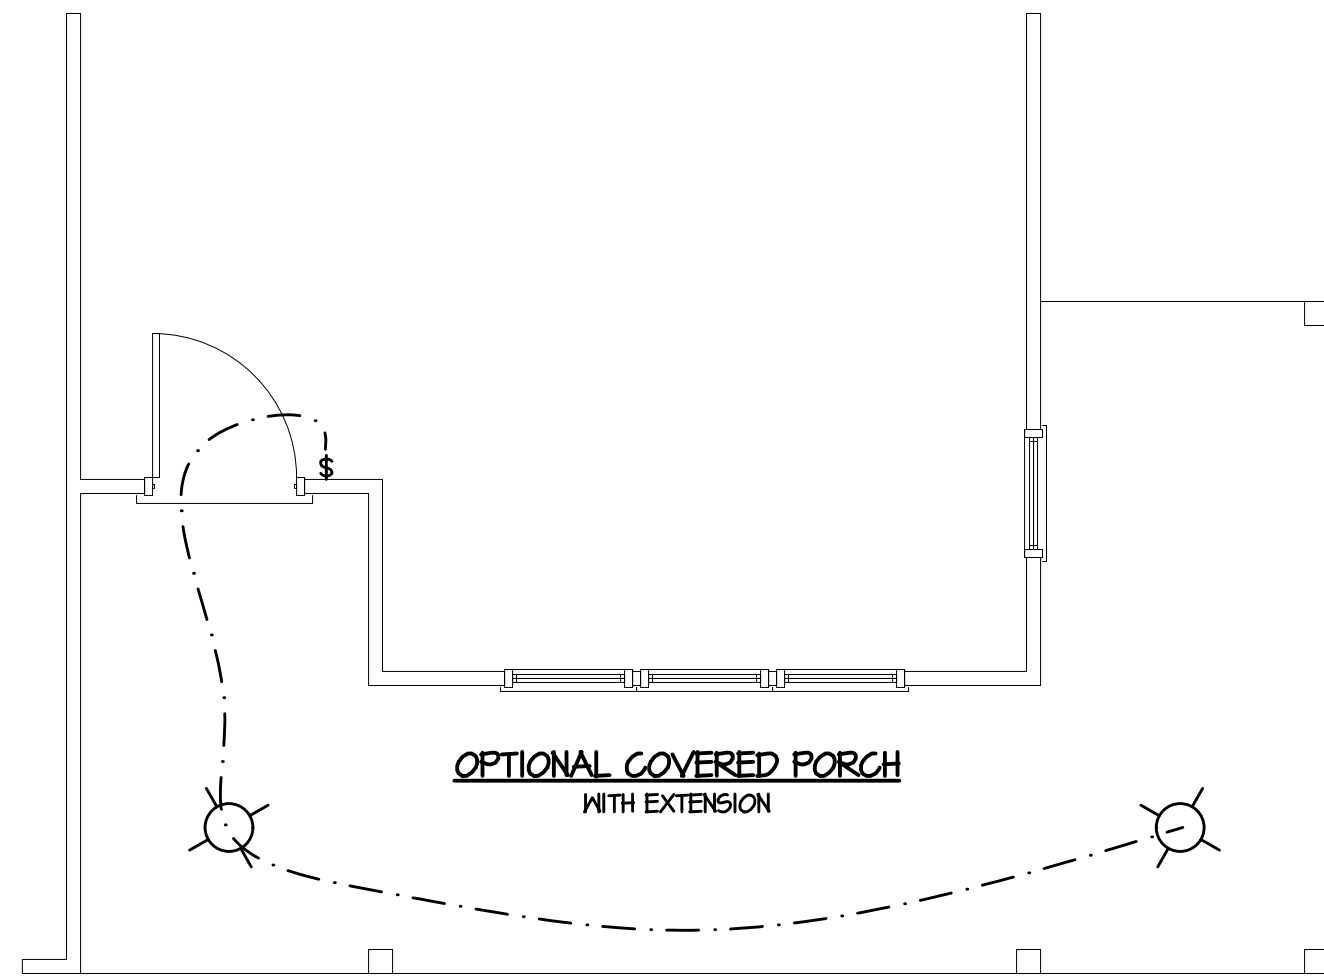


2 FRONT PORCH OPTION  
1/4" = 1'-0"

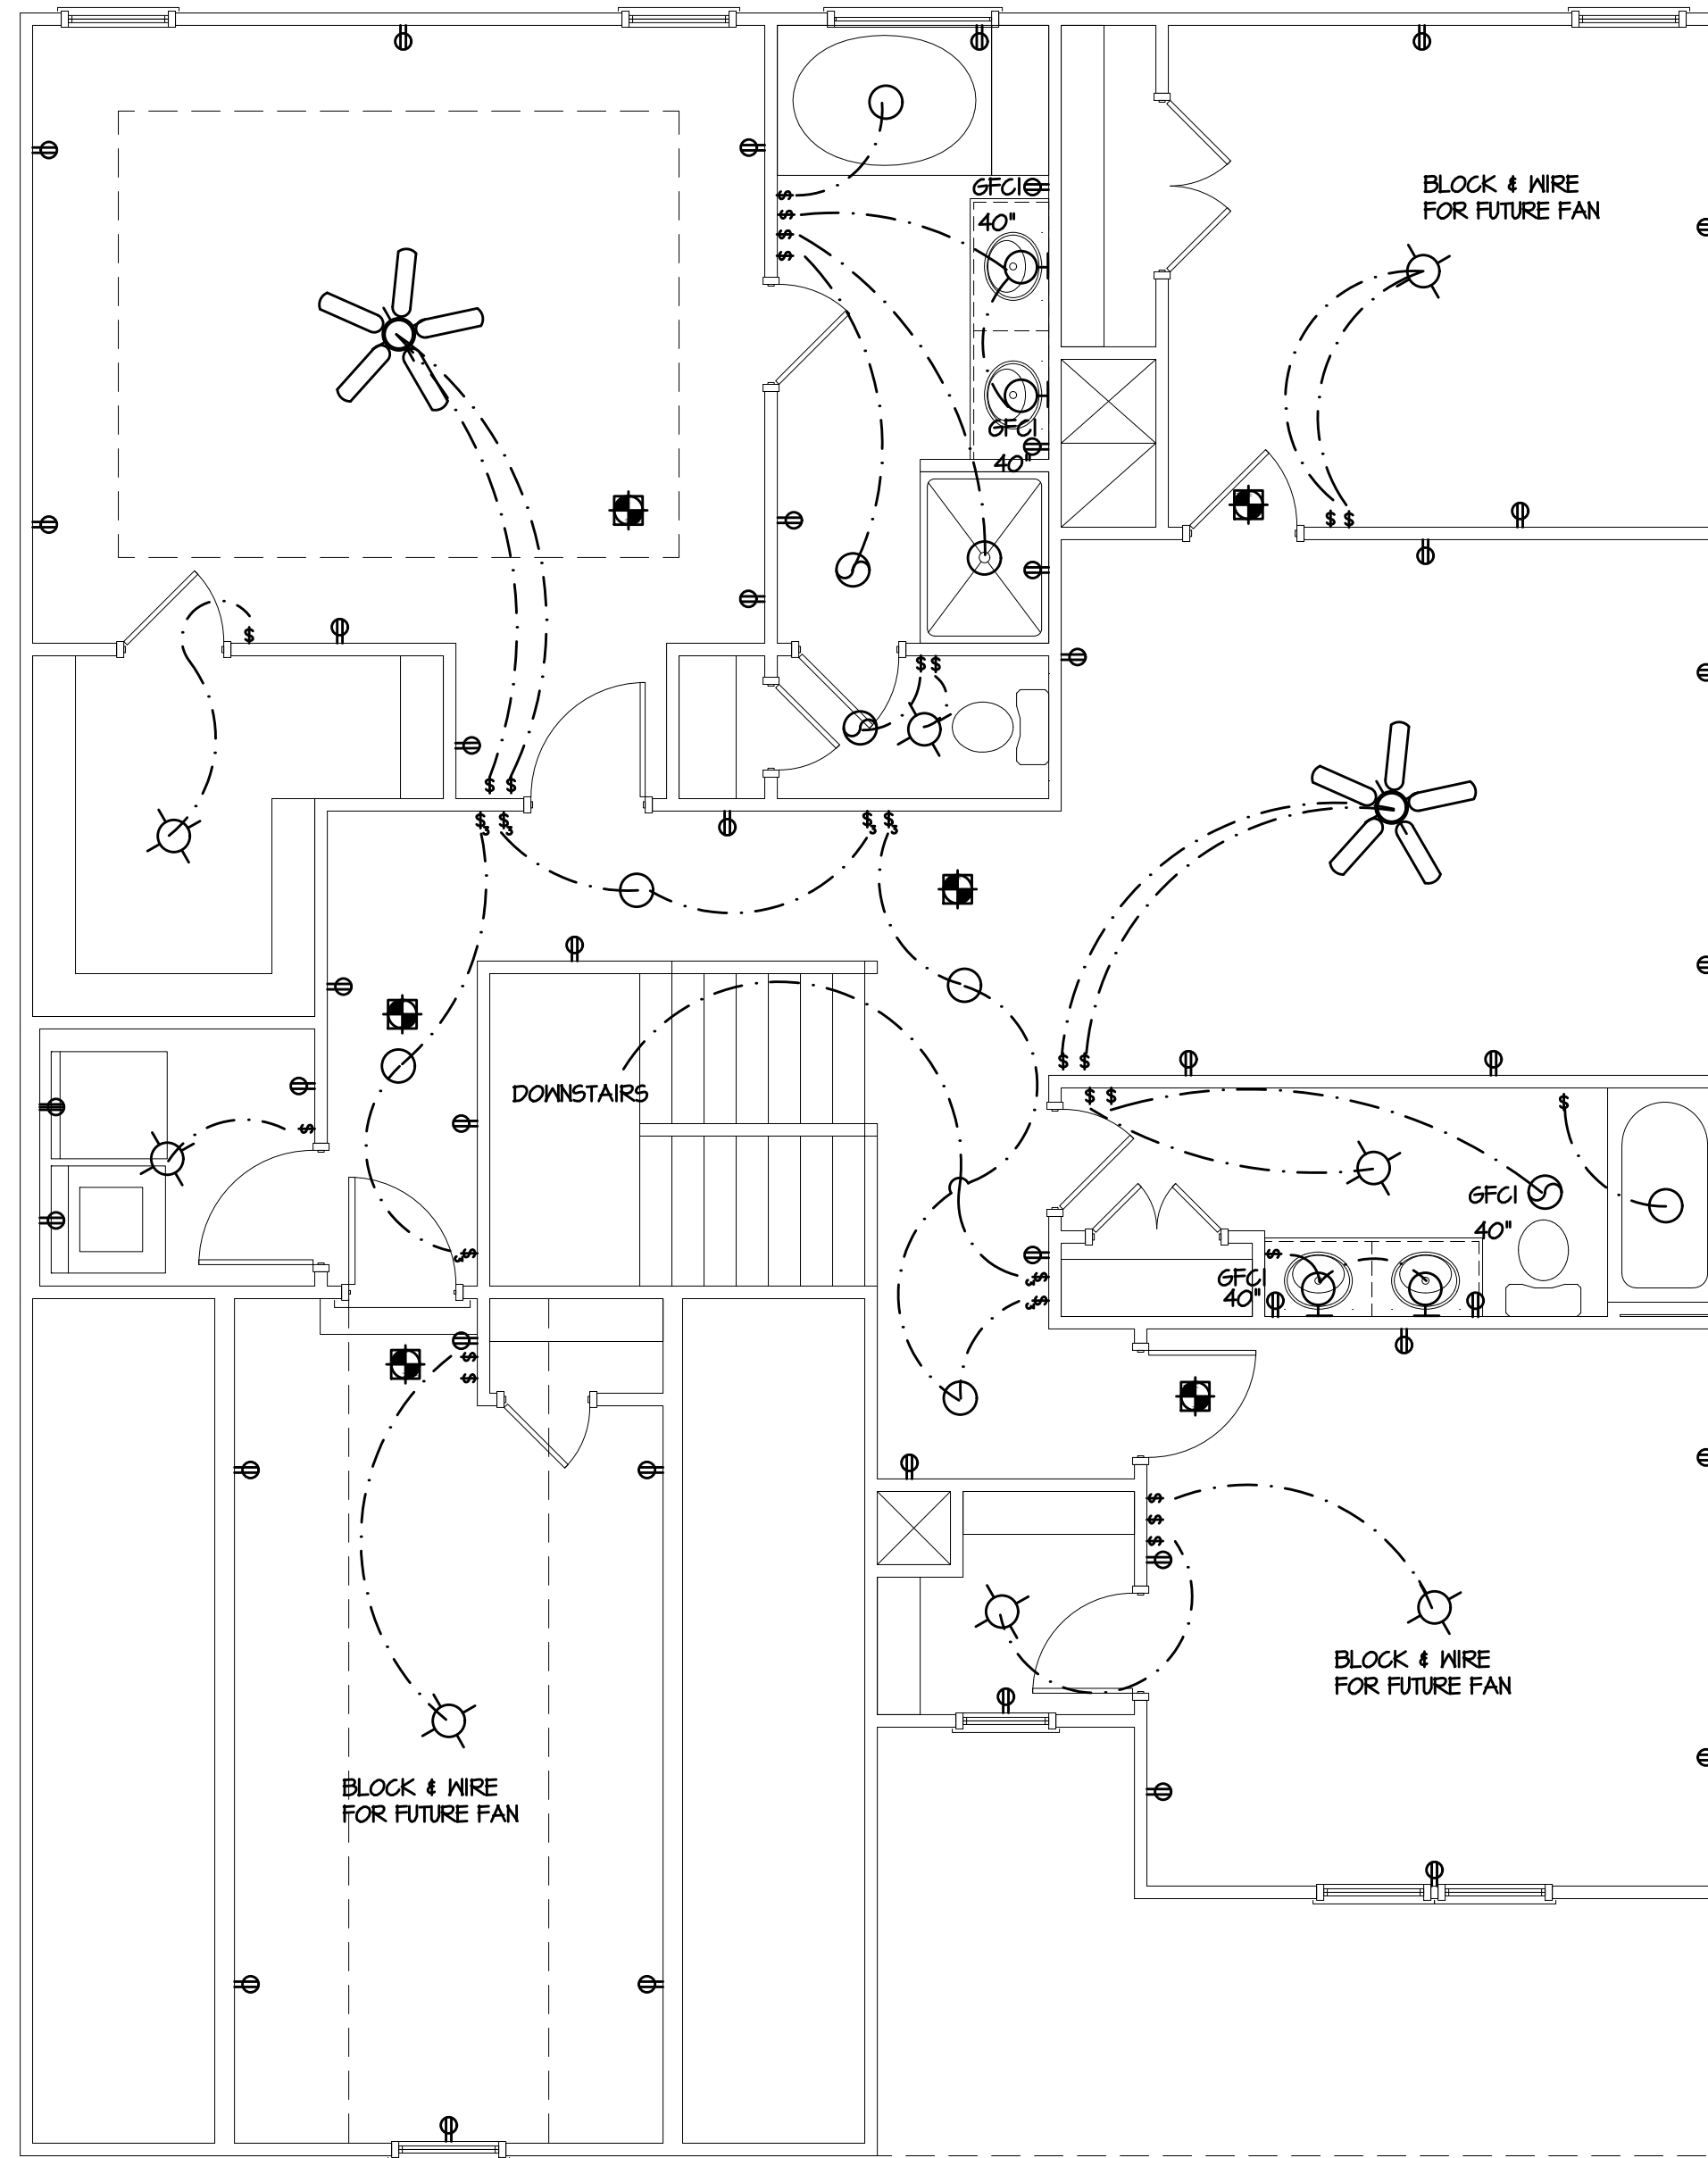


1 SECOND FLOOR OPTION  
1/4" = 1'-0"

Carolina  
Residential  
Design Group

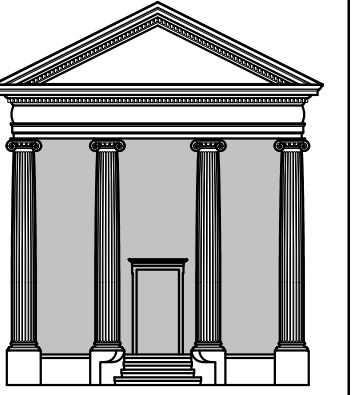

TODD TUCKER, CPBD  
Carolina Residential Design Group, LLC  
Professional Member  
American Institute of Building Design  
Institute of Classical Architecture  
141 S Green Street  
Parkton, NC 28371  
(410) 425-7434

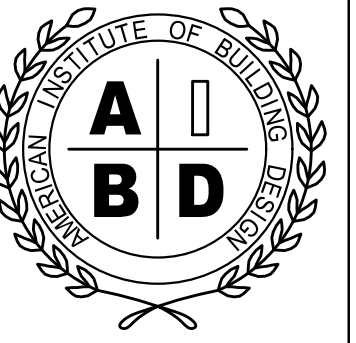

TODD TUCKER 34 - 156

THE INFORMATION IN THESE CONSTRUCTION DOCUMENTS IS FOR THE EXCLUSIVE USE OF THE CLIENT IN CONSTRUCTION OF THE BUILDING DESIGNATED IN THE DOCUMENTS. THE DESIGNER HAS ATTEMPTED TO ESTABLISH AN ACCURATE SET OF CONSTRUCTION DOCUMENTS OF THE BUILDING BASED UPON THE CLIENT'S REQUIREMENTS AND THE LOCAL GOVERNING CODES. IF THE CLIENT OBSERVES OR BECOMES AWARE OF ANY FAULT OR DEFECT IN THE PROJECT OR NON-COMPLIANCE WITH THE CONSTRUCTION DOCUMENTS, PROMPT WRITTEN NOTICE SHALL BE GIVEN BY THE CLIENT TO THE DESIGNER. THE CLIENT SHALL HOLD HARMLESS THE DESIGNER FROM ALL ERRORS AND OMISSIONS PERTAINING TO THE DOCUMENTS RELATED TO THE PROJECT AND OTHER RELATED WORK AS REPRESENTED BY THE DESIGNER TO THE CLIENT.

**Caviness Land**

SHEET TITLE: **ELECTRICAL**

SCALE:  
3/16" = 1'-0"

DATE:  
DECEMBER 2013

PLAN NO:  
CL 3067

SHEET NO:  
**E2**