

I, MICHAEL P. GRIFFIN, certify that under my direction and supervision this map was drawn from an actual field survey; that the error of closure of the survey as calculated by coordinates is 1: 10,000+; that the area shown hereon was calculated by coordinates.
 Witness my hand and seal this day of MONTH 2018.

SITE PLAN APPROVAL


DISTRICT RA-20R USE SFD

#BEDROOMS 4

Date 1/16/18

LL
 Zoning Administrator

BK 2017 PG 392-353
 HARNETT CO. REGISTRY

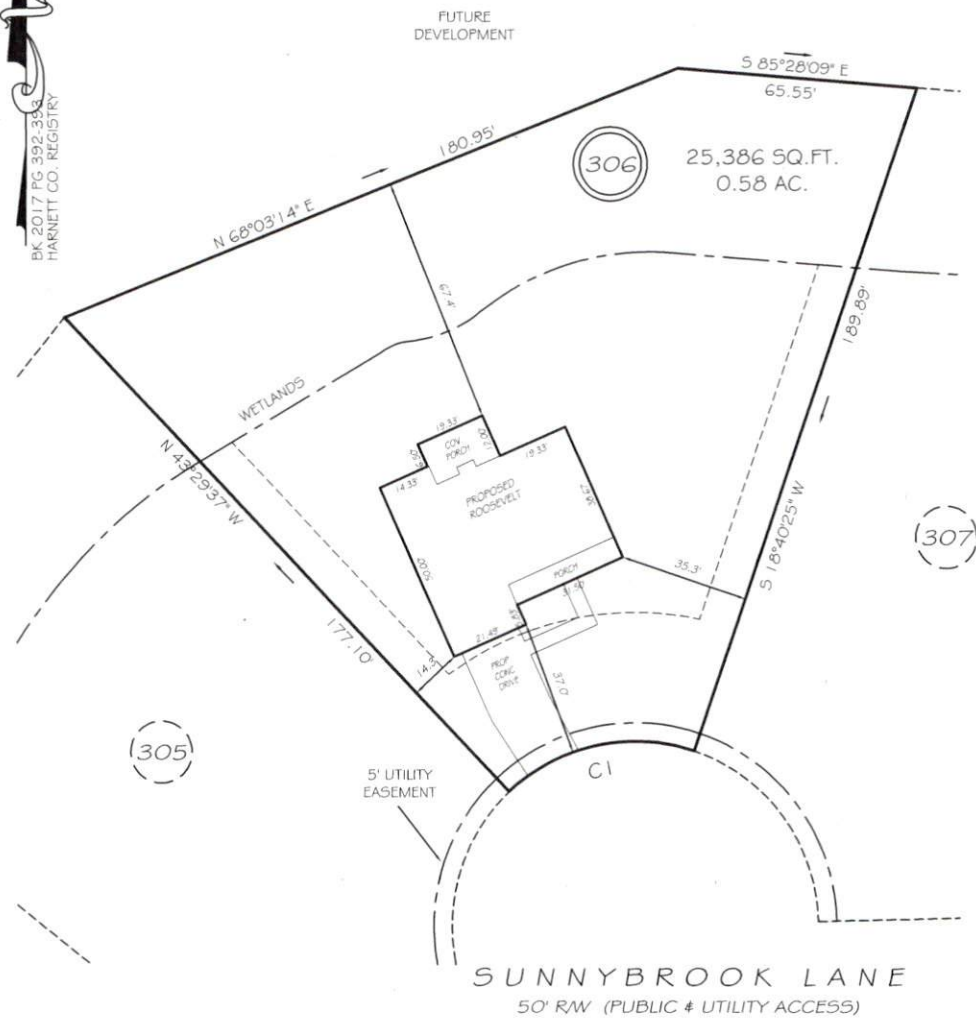

SUNNYBROOK LANE
 50' R/W (PUBLIC & UTILITY ACCESS)

SETBACKS


FRONT	35'
REAR	25'
SIDE	10'

REVISION: CORRECT SCALING 1/16/18
 CIR=50.00' L=54.25' S77°35'25"W 51.63'

PRELIMINARY
 NOT FOR RECORDATION,
 SALES OR CONVEYANCE

LEGEND

EIP	EXISTING IRON PIPE	FES	FLARED END SECTION
IPS	IRON PIPE SET	WM	WATER METER
RAW	RIGHT OF WAY	CO	CLEAN OUT
N/F	NOW OR FORMERLY	FH	FIRE HYDRANT
EIS	EXISTING IRON STAKE	CB	CATCH BASIN

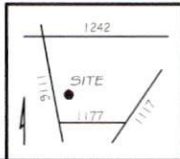

LS GRIFFIN LAND SURVEYING, INC.
 P. O. BOX 148
 FUQUAY-VARINA, NC 27526
 (919) - 567 - 1963

PLOT PLAN
 FOR
H & H HOMES
 OAKMONT
 LOT 306
 SUNNYBROOK LANE
 NORTH CAROLINA
 HARNETT COUNTY BARBECUE TOWNSHIP

DRAWN BY <u>NMF</u>	DATE <u>11/5/18</u>
CHECKED BY <u>MPG</u>	SCALE <u>1" = 40'</u>