


MAP NO. 2014-199

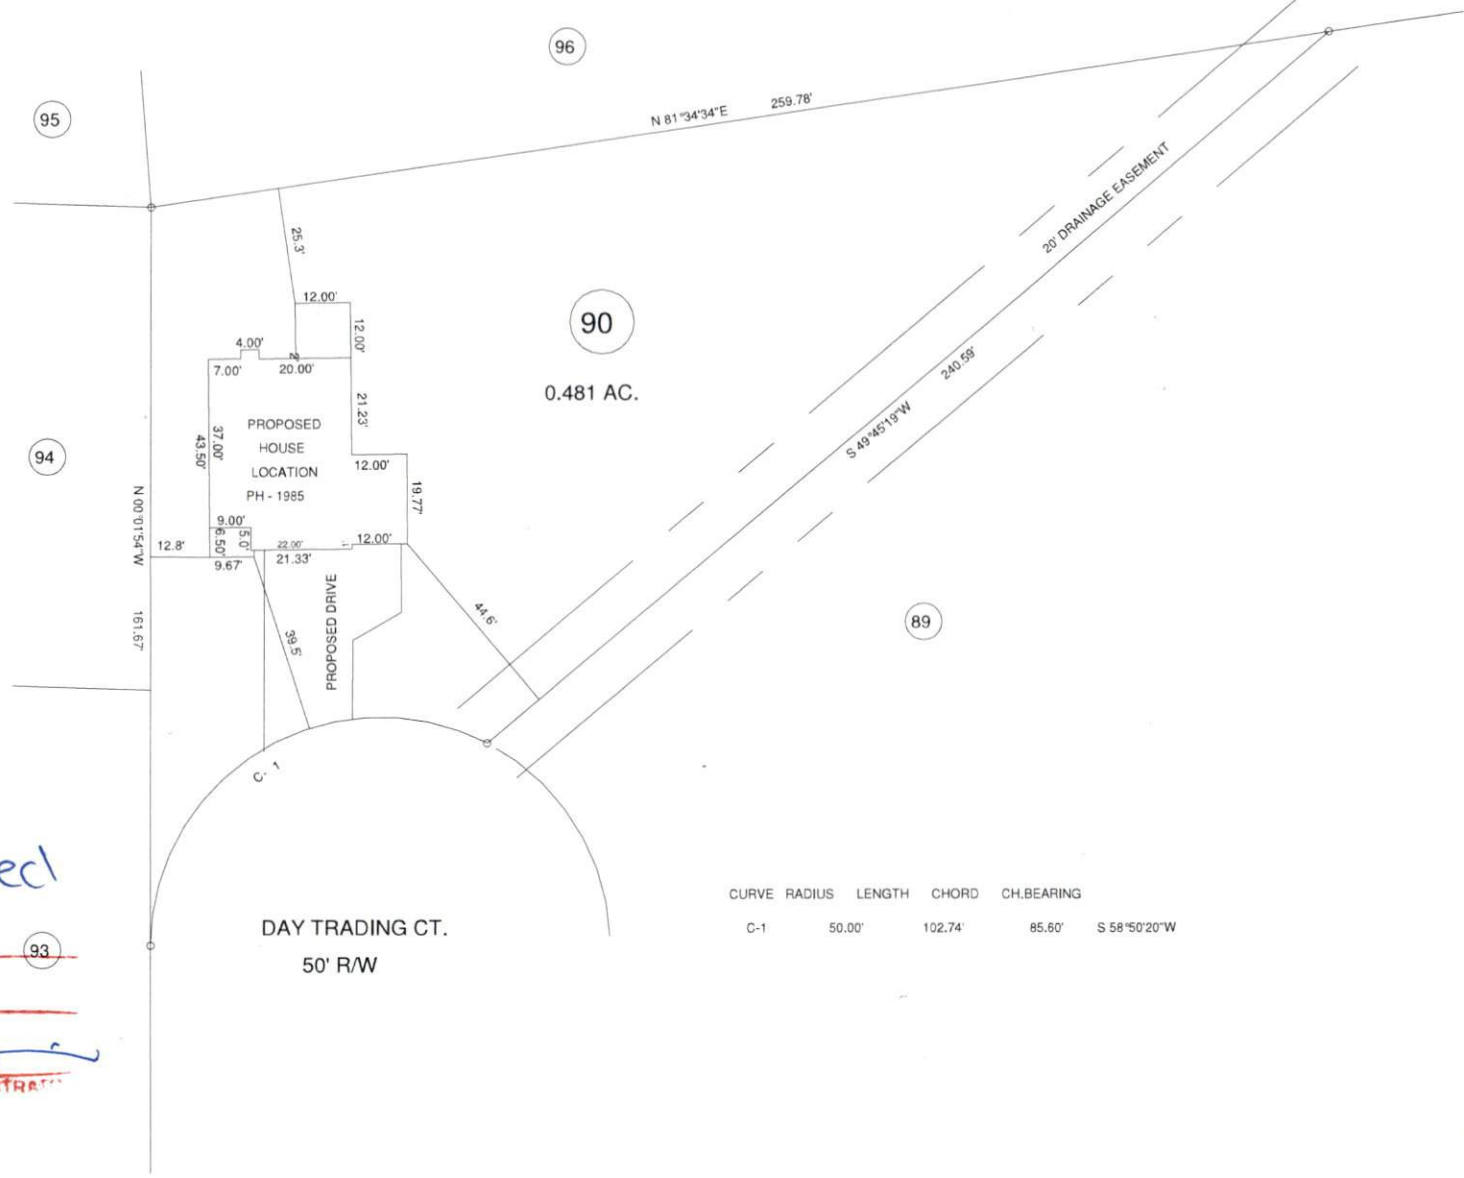

DEED REFERENCE: DEED BK 3239, PAGE 729

MAP REFERENCE: MAP NO. 2014-199

**SITE PLAN APPROVAL** Revised

**DISTRICT** ~~RAJOR~~ USE SFD

**#BEDROOMS** 4

3-1-19 *Kim [Signature]*

CURVE	RADIUS	LENGTH	CHORD	CH. BEARING
C-1	50.00'	102.74'	85.60'	S 58°50'20"W

MINIMUM BUILDING SETBACKS

FRONT YARD — 35'

REAR YARD — 25'

SIDE YARD — 10'

CORNER LOT SIDE YARD — 20'

MAXIMUM HEIGHT — 35'



55 DAY TRADING CT. BROADWAY, NC 27505

SURVEY FOR:

**PROPOSED PLOT PLAN - LOT - 90**

**MARKET PLACE S/D, PHASE ONE**

TOWNSHIP	BARBECUE	COUNTY	HARNETT
STATE	NORTH CAROLINA		DATE: FEBRUARY 28, 2019
ZONED	WATERSHED DISTRICT	PID #	PIN #
RA-20R			

**BENNETT SURVEYS** F-1304

1662 CLARK RD., LILLINGTON, N.C. 27546

(910) 893-5252

10' 0 20'	SURVEYED BY:	FIELD BOOK
SCALE: 1" = 40'	DRAWN BY: RVB	DRAWING NO.
CHECKED & CLOSURE BY:		19057