



DESIGN LOADS:

1. Design loads are all dead loads plus:
  - A. Sleeping Rooms 30 PSF
  - B. All other floors 40 PSF
  - C. Balconies 40 PSF
  - D. Attic floor (ceiling joists) live loading with the following:
    - i.) Area accessible by stairs 40 PSF
    - ii.) Roof slopes > 3:12 20 PSF
    - iii.) Roof slopes < 3:12 10 PSF
  - E. Roof live load 20 PSF or as required by Code.
  - F. Wind load 90 MPH, Exposure B
  - G. Snow load 10 PSF or as required by Code

1. All designs are in accordance with the 2012 North Carolina Residential Building Code, and the 2009 International Residential Code (IRC). Refer to the relevant Code for any additional information not covered in these notes or the designs.
2. Engineering design is for structural information only. The Engineer of Record does not accept responsibility for dimension errors, architectural errors, detailing of waterproofing, plumbing, electrical, or mechanical information or any part of the plan not relevant to the structural information.

RESIDENTIAL FOUNDATIONS:

1. All continuous wall footings are to be installed as noted on the plans and per the standard details package. Reinforcing is to be as noted on plans and per the standard details package.
2. All interior piers are 8"x16" CMU up to a maximum height of 32'. All piers over 32' high must be filled solid with Type S mortar. Maximum height for 8"x16" filled pier is 5'-0". Piers larger than 8"x16" are noted on plans and must be filled with Type S mortar. For one-story structures, pier caps are to be 4" solid masonry. For two-story structures, pier caps are to be 8" of solid masonry.
3. Footings for 8"x16" piers are as noted on plans and per standard details package. Reinforcing is to be as noted on plans and per the standard details package.
4. Interior thickened slab footings which occur in basements and "slab on grade" floors are 10" deep by 16" wide unless noted otherwise. Thickened footings are required under all bearing walls.
5. All rebar splices shall be a minimum of 2'-0" unless otherwise noted.
6. Shallow foundations are designed for an assumed soil bearing capacity of 2,000 psf. The contractor is responsible for notifying the Engineer of Record if any soils are found to be unsuitable for this bearing capacity. The contractor is responsible obtaining soil testing to ensure that the bearing capacity of the soil meets or exceeds this value. All fill is to be compacted to 95% density as measured by the Standard Proctor Test (ASTM D-1557).
7. All soils and fill under floors within and/or under buildings shall have preconstruction soil treatment for protection against termites. Certification of Compliance shall be issued to the Building Department by a licensed pest control company.
8. All footing excavations shall be neat, straight, and level in the proper elevations to receive the concrete. Excessive variations in the dimensions of footings or slab will not be permitted. Reinforcing steel and mesh shall be accurately placed and supported to maintain their position during the concrete pouring. Edge forms shall be used for concrete that will be exposed.
9. All slab penetrations are to be the responsibility of the contractor. Penetrations interfering with reinforcing shall be approved by the Engineer of Record prior to the placement of concrete.
10. Elevation difference between the bottom of adjacent footings shall be a maximum of one foot less than the minimum horizontal footing distance - for stepped footings. Differential heights between footings can become excessive usually where a pier footing in a crawlspace or garage footing is next to a basement wall footing.

SPECIAL FOUNDATION CONSIDERATIONS:

1. Waffle slabs are self-supporting slabs reinforced according to details and do not require firm soil for support. Soil must only be capable of supporting concrete until it hardens and develops strength.
2. Caisson foundations shall be a minimum of 12" diameter drilled unreinforced concrete caissons. Caissons shall extend to a minimum depth providing 2' penetrations into good original ground. A caisson cannot be used if water rises immediately into a drilled hole. Piles will have to be used in such cases. (6'-0" MIN.)
3. Treated wood piles with a minimum diameter of 8" and a minimum design load of six tons are used for all foundations with unsuitable soil deeper than 13' or with water in drilled caisson holes. Drive per North Carolina or South Carolina Code.
4. Sizes and reinforcing for footing caps over caissons or piles shall be as shown on plans.
5. Chimney footings are to be 12" larger than the chimney footprint by 12" thick.
6. Foundation walls backfilled with dirt which support structural framing shall be constructed as follows:
  - A. For earth fill up to a maximum height of 4': Use 8" Solid Grouted CMU or 8" brick with Bituthene membrane waterproofing on exterior. Footings are to be 8"x16" or 8"x24" as noted on the plan.
  - B. For earth fill 4' to a maximum height of 9': Use 8"x24" footing with #4 @ 16" dowels hooked in footing and projecting 18" above footings. Use 12" CMU walls with #4 @ 16" vertical bars located 4" from non-dirt fill face, lap all splices 12" and use Dur-o-wall horizontal reinforcing every 8" in CMU joints. Install 1-#3 L-bar with 24" legs in every other joint horizontally at all corners; i.e., #3 corner bars @ 16" o/c vertically. Fill all open cells of CMU with either type S or M mortar or fill with 2,500 psi concrete. Install waterproof Bituthene membrane or equal.
  - C. In lieu of the preceding design, basement walls may be constructed in accordance with R404.1 of the Code. However, 24"x24", #3 corner bars shall be installed at 16" o/c vertically regardless of the wall height. **ERECT ALL FRAMING BEFORE BACKFILLING**
7. When floor joists are parallel to basement walls, block between joists @ 24" o/c for three joist spacings. For retaining walls without framing see special designs on drawings.

FRAMING CONSTRUCTION - OTHER THAN ROOF:

1. See Table R602.3(1) of the Code for a fastener schedule for structural members.
2. Wood beams shall be supported by metal hangers of adequate capacity where framing into beams or ledgers. The following hanger schedule may be used unless noted otherwise on the plan:
 

Member Size	Simpson® Hangers	
(2) 2x8	.....	HUS 28-2
(2) 2x10	.....	HU 210-2 (Max)
(2) 2x12	.....	HU 212-2 (Max)
(2) 1 3/4" x 9 1/4" LVL	.....	HU 410 (Max)
(2) 1 3/4" x 11 7/8" LVL	.....	HU 412 (Max)
(2) 1 3/4" x 14" LVL	.....	HHUS 410
All Triple LVL Members	.....	HHUS 5.50/10

Note: This table shows Simpson® face hangers. Other hangers may be used so long as they are equal to or stronger than those listed.

Note: Provide Grade #1 for SYP girders and headers per January 1, 2015 amendment to 2012 NC Residential Code Table 502.2 footnote B




3. Crawl girders and bands with 4" curtain wall and pier construction shall be 2-2x10 Southern Yellow Pine #1 unless noted otherwise. Maximum clear spans are to be 4'-8" (6'-0" o/c spacing of piers). To avoid objectionable cracking in finished hardwood floors over any girders, use the following procedure:
  - A. Nailing
    - i.) All floor joists must be toenailed to their support girders with a minimum of 3-8d nails at each end. Larger nails will split and render the toenail ineffective. No end nailing through the girder or band is permitted.
    - ii.) If dropped girders are used, end lap all joists and side nail each with a minimum of 3-16d nails at each end of each joist. If flush girders are used, support joists at girder with hangers or ledger strip.
    - iii.) Nail multiple member built-up girders with two rows of 16d nails staggered at 32" o/c, 2" down from the top and 2" up from the bottom with 3-16d nails at each end of each piece in the joist through the members making up the multiple girder.
    - iv.) This nailing pattern will ensure a tight floor from the outside of the house to the outside so that when the framing shrinks during the first heating season, the shrinkage will be uniformly distributed over the entire floor. If the girder-nailing pattern is omitted, then the shrinkage will accumulate over the girders and an objectionable crack will develop in the finished hardwood floor over the girder line.
  - B. At all girders where the joists change direction, install bridging at 6' o/c for a minimum of six joist spacings beyond any joist direction change. This will insure shrinkage distribution over the floor and not let it accumulate at the girder.
  - C. There must be wood blocking thru bolted to the steel beam with joists toenailed or attached to the beam with metal hangers under any hardwood floors that pass over a steel beam supporting floor joists. This condition often exists over basement areas.
4. All other lumber may be Spruce #2 unless noted otherwise.
5. Steel beams must have (5)-2x4 or (4)-2x6 studs under each end U.N.O. The top flange shall be covered with wood blocking fastened with 2 rows 1/2" dia. lag-screws 12" o/c staggered, or powder-actuated fasteners, Simpson TB Screws, or an approved method.
6. "Lam" beams must have (3)-2x4 or (2)-2x6 studs under each end U.N.O.
7. Masonry lintels:
  - A. For openings up to 6': Use 3" x 3" x 1/4" steel angles.
  - B. For openings from 6' to 10': Use 5" x 3 1/2" x 5/16" steel angles.
  - C. For openings from 10' to 18': Fasten 6" x 4" x 5/16" steel angle to wood header with (2) 1/2" dia. lag screws staggered @ 16" O.C. Extend angle 6" past opening to bear on masonry veneer at ends
  - D. When structural steel beams with bottom plates are used to support masonry, the bottom plate must extend the full length of the steel beam. Provide a minimum 4" bearing at the end of all steel headers. This supports the ends of the plate by bearing on the adjacent masonry jambs. The beam should be temporarily shored prior to laying the masonry. The shoring may be removed five days after laying the masonry.
8. All brick veneer over lower roofs (brick climbs) must have a structural angle lag screwed to an adjacent stud wall in accordance with detail, with steel brick stops to prevent sliding of brick.
9. All rafter braces must have two studs from plate through all floors to the foundation or supporting beam below. No braces shall be attached to top wall plate without studs directly under them.
10. Where non-load bearing partitions fall between floor joists or trusses, 2x4 ladders @ 16" o/c must be placed perpendicular to the trusses to support the plywood decking. The ladders shall be supported with a Simpson "Z" clip or similar device. A double joist can also be used and is allowed to be separated 4" Max. to allow for plumbing and wiring.
11. All wood I-joists and open joists must be braced in accordance with the manufacturer's directions plus details shown on plans. Load-bearing partitions, jacks, beams and column supports must be solid blocked through floor. Trusses and plywood cannot carry concentrated point loads. I-joist material should not be used as blocking under concentrated point loads. All point loads must be carried to foundations with adequate blocking and/or beams.
12. All steel columns shall bear on concrete, masonry, or steel only. Beams that bear on top of steel columns shall be welded to the column. Where steel columns bear on concrete or masonry, unless otherwise noted, a 5/8" x 6 1/2" x 6 1/2" or 5/8" x 3 1/2" x 10" base plate shall be used to spread the column load across the bearing surface. Base plates shall be bolted with at least two 1/2" dia. anchor bolts or expansion bolts to concrete or masonry.
13. Unless noted otherwise on the plans, all exterior facing stud walls taller than 10' shall be constructed as follows:
  - A. Walls 10' to 11' high: Balloon frame 2x4 SPF#2 studs at 12" o/c with 1/2" OSB sheathing and 3 king studs on each side of each opening nailed securely to the header.

FRAMING CONSTRUCTION - OTHER THAN ROOF: (Continued)

14. Continuous 2x6 bridging shall be nailed to diagonal or vertical web members of all open-web floors trusses over 10' long. They shall be installed near mid-span as a load distribution member. If the 2x6 bridging is not continuous, lap ends of bridging one truss space.
15. Lower stud walls for buildings over two stories, but not more than three stories:
  - A. Interior walls
    - i.) Load bearing 2x4 @ 12" o/c for up to 10'-0", or 2x6 @ 16" o/c if taller than 10'-0"
    - ii.) Non load bearing 2x4 @ 16" o/c under 12'-6"
  - B. Exterior walls
    - Use 2x6 @ 16" o/c with 1#2" plywood sheathing solid on walls.
16. Headers shall be as follows unless noted differently on plans:
  - A. Interior and exterior:
    - i) Spans up to 2'-6" 2-2x6's - 1 Jack Stud Each Side
    - ii) Spans 2'-6" to 3'-6" 2-2x8's - 1 Jack Stud Each Side
    - iii) Spans 3'-6" to 6'-6" 2-2x10's - 2 Jack Stud Each Side
    - iv) Spans 6'-6" or more See Plan - See Plan
  - B. Number Of 2x4\* King Studs Required At Each End For A Given Wall Height And Opening

Width	Wall Opening Width						
Wall Height	2'-6"	3'-6"	4'-0"	5'-6"	6'-0"	8'-0"	
8'	1	1	1	1	1	2	*See plans for king-stud requirements at openings in 2x6 framed walls.
9'	1	1	1	2	2	2	
10'	1	2	2	2	3	3	
11'	2	2	3	3	-	-	
12'	2	3	3	-	-	-	
17. When ceiling joists are parallel to an exterior wall, tie the rafters near the top plate to ceiling joists with a 2x6 strongback a minimum of 6' long at 4' o/c across the top of the ceiling joists. 2x4 rafter ties shall be fastened to the side of the rafter and the strongback.
18. At all exterior diagonal wall panels (i.e. bay windows), each panel shall be nailed to each adjacent panel with 5-16d nails or tied together with metal strapping nailed at four locations between floors with a minimum of 2-16d nails into each panel at each strap. This will avoid vertical cracking in panel joints due to horizontal oscillating panels.
19. At all stairs, every stud at each stringer must be nailed to each stringer with a minimum of 2-16d nails. This will avoid cracking between wallboard and top of base molding due to vertical oscillation of stair stringers.
20. Roof trusses that have non-bearing partitions passing under them should be nailed to the partition plates to avoid ceiling-wall cracking.
21. Roof trusses close to side walls framing and used as dead wood for sheetrock boards should be nailed to the wall framing to prevent ceiling-wall cracking.
22. All structural framing lumber exposed directly to the weather or bearing directly on exterior masonry piers or concrete shall be treated. All wood in contact with the ground is to be ground-contact approved. All wood exposed directly to the weather shall be protected to prevent the occurrence of rot.
23. Unless otherwise detailed, all stick-built chimneys shall be constructed with 2x4 studs at 12" o/c, balloon-framed from attic ceiling or floor. Fasten 15/32" CDX plywood on all sides of the chimney along the full length of the studs. Fasten each stud to the supporting beam or ceiling joist with a 1 1/2"x24", 18-gauge metal strap, or a similar connector. Fasten beam down to support studs with (2) similar straps.
24. All point loads from roof braces, jack studs, beam supports, whether wood or steel, shall bear on sheathing alone. Blocking equal to or better than the point load supports above shall be provided through all construction to the foundation.
25. Note to apply for all hard coat stucco exterior finishes:
  - A. Joints are necessary at the following locations:
    - i) Horizontally at each floor line.
    - ii) No areas larger than 144 S.F. surface exposed.
    - iii) No dimension longer than 18'.
    - iv) No dimension longer than 2 1/2 times the shortest dimension
  - B. Drip screed required at the bottom of all walls 2" above paved areas and 4" above grade.
  - C. See ASTM 926 and 1063 for further information.


FRAMING CONSTRUCTION - OTHER THAN ROOF: (Continued on page 3)

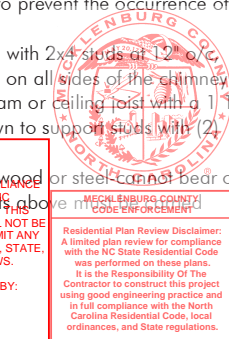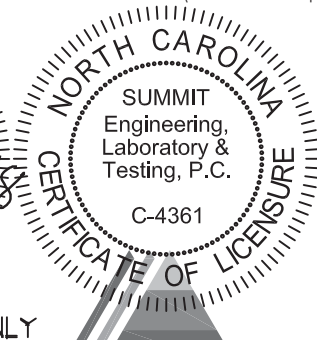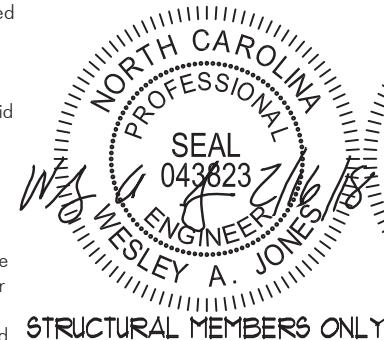

3070 HAMMOND BUSINESS PLACE, SUITE 171  
 RALEIGH, NC 27603  
 OFFICE: 919.380.9991  
 FAX: 919.380.9993  
 WWW.SUMMIT-COMPANIES.COM  
 NC COL #: C-4361  
 PROJECT NO: 1203-08R:16254



THE AVERY  
 Reserve at Canyon Hills  
 REV 01/22/18

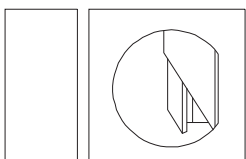

Residential Standard Notes Page 1  
 Call (423) 946-7306  
 www.customizedhomeplans.com

PAGE #2  
 19 PAGES  
 CustomizedHomePlans.com

FRAMING CONSTRUCTION - OTHER THAN ROOF: (Continued)

- All "Self Supporting Stairs" must be connected to adequate framing to support the load of the stair case. It is the stair manufacturer's responsibility to provide the E.O.R. with all point loads prior to construction.
- All studs, which support the bearing ends of steel or LVL beams, greater than four plies (i.e. 7-2x4 or 5-2x6 studs etc.) are to be fastened with adhesive or equivalent nailed per R602.3(1). This adhesive is to be applied to the wide face of each stud.
- Openings in garage wall shall comply with Section R302.5. This provision does not apply to garage walls that are perpendicular to the adjacent dwelling unit wall.

TABLE R302.6 DWELLING/GARAGE SERARATION

SEPARATION	MATERIAL
From the residence and attic	Not less than 1/2-inch gypsum board or equivalent applied to the garage side
From all habitable rooms above the garage	Not less than 5/8-inch Type X gypsum board or equivalent
Structure (s) supporting floor/ceiling assemblies used for separation required by this section	Not less than 1/2-inch gypsum board or equivalent
Garages located less than 3 feet from a dwelling unit on the same lot	Not less than 1/2-inch gypsum board or equivalent applied to the interior side of the exterior walls that are within this area

ROOF CONSTRUCTION:

- All roof trusses must be built in accordance with truss manufacturers' requirements. Tie-down connections to resist uplift shall be installed where required. When roof truss manufacturers do not provide the required connectors, it is the responsibility of the contractor to notify the roof truss engineer or the Engineer of Record to provide an adequate connector.
- Roof trusses and stick framed rafters are to be tied down to the top plates of walls, headers and beams/girder trusses with a Simpson H2.5A as follows (per Table R802.11 for 90 mph Basic Wind Speed; 30' mean roof height; Exposure B, if site conditions are found to be above that specified, contact SUMMIT Engineering Laboratory & Testing, Inc. for further consultation):
  - Roof span 0 to 22' => Simpson H2.5A @ 48" on center (per manufacturer's specifications)
  - Roof span 22'-1" to 40'-0" => Simpson H2.5A @ 32" on center (per manufacturer's specifications)

- Rafters shall be 2x6 SYP#2 @ 16" o/c for shingles with 7/16" OSB sheathing with one layer of 15# felt unless noted otherwise. They are to be cut into hips, ridges, etc., unless noted otherwise. Tile, slate and other heavy roof coverings shall use 2x8 SYP#2 @ 16" o/c with 5/8" minimum OSB sheathing with (2) layers of 15# felt, unless noted otherwise.
- Collar ties shall be 2x6 @ 48" o/c at all ridges unless noted otherwise and located a nominal 3' below the ridge. Vaulted ceilings require special collar tie or ridge beam details. See the end of Table R802.5.1 in the Code unless otherwise detailed on the plan.
- A minimum of three collar ties shall be used at all ridges even if two ties must be put on one set of rafters.
- All hips and ridges are 2x10 SYP#2 unless noted otherwise.
- All "HOGS" shall be composed of two 2x6's or a 2x6 nailed to a 2x8, as indicated on the plan. The boards shall be fastened together at their ends with 16d nails at 4" on center to form an "L" shape (See detail at lower right this page). All hogs on ceiling joists or rafters are 12' long 2x6's unless noted otherwise. Rafters may be spliced over hogs. Splice rafter hogs only at a roof brace.
- Gable end framing must be braced parallel to ridges with a minimum of 2x6 diagonal braces @ 6' o/c along the gable wall to interior ceiling joists. Braces to bear on 2x6 hogs and to the gable wall at approximately mid-height of gable walls. Braces shall be at an angle of approximately 45°. Other bracing may be used with the design engineer's approval.
- Ceiling joists when erected parallel to rafters must be sistered to rafters and nailed with 3-16d nails at each rafter. If a kneewall is used and ceiling joists do not intersect with rafters, then the rafters must be tied to the ceiling joists using 2x4 kickers or rafter ties spaced no more than 48" o/c or every third rafter.

10. Roof Plan Legend:

- Indicates location of roof brace point at rafter level.
- Arrow away from the brace point indicates direction of roof brace to partition, beam, or other brace point below.
- Arrow into brace point indicates a vertical or almost vertical roof brace to partition, beam, or other brace point below.
- Roof braces under 7'-0" are 2-2x4 nailed with 16 penny nails @ 9" o/c vertically from top to bottom. Braces longer than 7'-0" are (2)-2x6 T-braces. Braces longer than 10' must be braced horizontally in two directions at mid-height.
- Maximum spacing of roof braces are to be as follows (unless noted otherwise on plans):
  - For (2) 2x6 Hog ..... 6'-0" o/c
  - For (2) 2x8 Hog ..... 7'-6" o/c

MATERIALS SPECIFICATIONS:


Concrete General Notes:

- Except where otherwise noted, for all concrete, the proportions of cement, aggregate, and water to attain required plasticity and compressive strength shall be in accordance with ACI 318 Code. Concrete shall be 2,500 PSI in 28 days for footings and 3,000 PSI for walls, beams and columns, unless noted otherwise.
- Before placing concrete, all debris, water and other deleterious material shall be removed from the places to be occupied by the concrete. The placing of all concrete shall be in accordance with ACI 318 and ASTM C94 requirements. Pumping of concrete will be permitted only with the Engineer of Record's approval of proposed concrete mix and method of pumping. Concrete shall be rapidly handled from the mixer to forms and deposited as nearly as possible to its final position to avoid segregation due to rehandling. Concrete to be spaded and worked by hand and vibrated to assure close contact with all surfaces of forms and reinforcing steel and leveled off at proper grade to receive finish. All concrete shall be placed upon clean, damp surfaces. Vibration shall be applied directly to the concrete and shall be sufficient to cause flow of settlement but not long enough to cause segregation of the mix.
- Construction joints shall be located in accordance with ACI 301. All reinforcing steel shall be continuous across joints. In slabs on grade, saw contraction joints shall not be over 20 feet center to center each way. Joints shall be sawn a depth of one-third of the slab thickness. Sawing of the joints shall commence as soon as the concrete has hardened sufficiently to permit sawing without excessive raveling. Fill the saw cuts with approved joint filler after the concrete has cured.
- Concrete, when deposited, shall have a temperature not below 50° F and not above 90° F. The methods and recommended practices as described in ACI 306 shall be followed for cold weather concreting and ACI 305 for hot weather concreting.
- Freshly placed concrete shall be protected from premature drying by one of the following methods:
  - Ponding or continuous sprinkling.
  - Absorptive mat or fabric kept continuously wet.
  - Waterproof paper conforming to ASTM C171.
  - Application of an approved chemical curing compound.

The curing shall continue until the cumulative number of days when the ambient temperature above 50° F has totaled seven. During curing, the concrete shall be protected from any mechanical injury, load stresses, shock, vibration, or damage to finished surfaces.

- Reinforcing steel bars shall be deformed in accordance with ASTM A305 and of A408 and formed of ASTM A615-78 Grade 60 steel. Welded wire fabric reinforcing to be ASTM A185 steel wire. Accessories shall conform to the CRSI "Manual of Standard Practice." The following minimum concrete cover shall be provided over reinforcing bars:
 

A. Exposed to Earth .....	3"
B. Exposed to Weather .....	1 1/2"
C. Slabs not Exposed to Weather 8" .....	3/4"
D. Beams and columns .....	1 1/2"

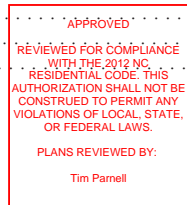

Masonry General Notes:

- Masonry walls are to be of the sizes and in the locations shown on the plans and shall be constructed in accordance with the provisions of ACI 530.
- Hollow Load Bearing Units: ASTM C90 made with lightweight or normal weight aggregates. Grade N-I units shall be provided for exterior and foundation walls. Grade N-I or S-I units shall be provided for other load-bearing walls or partitions.
- Concrete Building Brick: ASTM C55 made with lightweight or normal aggregates, Grade N-I or S-I except that brick exposed to weather shall be N-I.
- Mortar: ASTM C270-95, Type S prepackaged mortar mix which shall not contain any non-cementitious fillers combined with not more than three parts sand per one part mix.
- Reinforcing Steel: ASTM A615 Grade 60 steel deformed bars where indicated on the plans. Where reinforcing bars are installed in the cells of concrete masonry units, they shall be secured with wire ties at intervals not exceeding 24" o/c to maintain the bars location in the cell. The tolerance for spacing of vertical bars is ±2 inches along the length of the wall. The tolerance for the distance between the face of the concrete masonry unit and the center of the bar shall not exceed ±1/2".
- Mortar protrusion shall be less than 1/2". A protrusion of 1/2" or greater must be removed before grouting.
- Horizontal Joint Reinforcement: ASTM A82 fabricated from cold drawn steel wire and hot dip zinc coated (ASTM A153). It shall consist of two or more parallel, longitudinal wires 0.1875" in diameter with weld-connected cross wires 0.1483" in diameter at a maximum of 16" o/c. Joint reinforcement is to be installed in every other course and in the first two courses at the bottom and top of wall openings and shall extend not less than 24" past the opening. Splices shall overlap not less than 12".
- Execution: Masonry units shall be laid in a running band pattern unless noted otherwise. The walls shall be carried up level and plumb within the tolerances specified in ACI 530.1-88, Section 2.3.3.2. If nonstandard dimensions are encountered, block shall be cut with a masonry saw to fit, not by stretching or shrinking joints. Unfinished work shall be stepped back for joining with new work. Toothing will not be permitted except where specifically approved. Damaged units are to be cut out and new units set in place.
- The filled cells and bond-beam blocks of reinforced masonry walls are to be filled with ASTM C476-91 Grout for Masonry with minimum compressive stress of 2,000 psi and slump range of 8" to 11". The outside face of the bottom block of each cell is to be broken out for inspection of reinforcing and clean out of mortar droppings in cell. The grout is to be placed in cells in maximum 5' lifts and immediately vibrated to minimize voids within the grout. Reconsolidate each lift by vibrating several inches into the preceding lift before plasticity is lost. Reconsolidate the top lift and fill with grout any spaces left by settlement or shrinkage.

Lumber General Notes:

All common framing lumber is to meet the following minimum specifications at 19% moisture content:

MATERIAL	Fb (psi)	Ft (psi)	Fc (psi)(Perp.)	E (psi)
#2 Spruce Pine Fir	875	450	425	1,400,000
#2 Southern Yellow Pine	750	450	565	1,600,000

All Structural Composite Lumber (LVL, LSL, PSL) is to meet the following minimum specifications:

APPLICATION	Fb (psi)	Fc (psi)(Parallel)	Fc (psi)(Perp.)	E (psi)
Girders & Beams (LVL, PSL)	2,600	2,510	750	1,900,000
Columns (LSL) & Rimboards	1,700	1,400	400	1,300,000



All Glue Laminated Timber (Glu-lam) is to meet the following minimum specifications:

APPLICATION	Fb (psi)	Fc (psi)(Parallel)	Fc (psi)(Perp.)	E (psi)
Girders & Beams	2,400	1,700	740	1,700,000
Columns	1,600	1,550	560	1,500,000

- Three-ply side-loaded (joists frame into the side at the outside plies) or four-ply LVL beams: fasten all plies together with two rows of 1/2" dia. bolts at 12" o/c. The bolts shall be located a minimum of 2 1/2" and a maximum of 3 1/2" from the top or bottom of the beam.
- Built-up wood columns consisting of multiple studs shall have each lamination nailed with 16d nails at 9" o/c.

Steel General Notes:

- All steel wide flange beams shall conform to ASTM A572 having a minimum yield stress of 50,000 psi.
- All steel pipes shall be Schedule 40 or better with a minimum yield stress of 35,000 psi.
- All steel tubes shall conform to ASTM A500, Grade B, having a minimum yield stress of 46,000 psi.
- All other shapes not listed above shall conform to ASTM A36 having a minimum yield stress of 36,000 psi.
- Unless otherwise noted, all welds shall be fillet type with a minimum 3/16" leg. Welding electrodes shall be E70xx type having a minimum yield strength of 70,000 psi. Welding work and materials shall conform to the American Welding Society Welding Code (AWS D.1). Bolted connections shall include high strength bolts conforming to ASTM A325. Foundation anchor bolts or tie rods shall conform to ASTM A36 having a minimum yield strength of 36,000 psi.

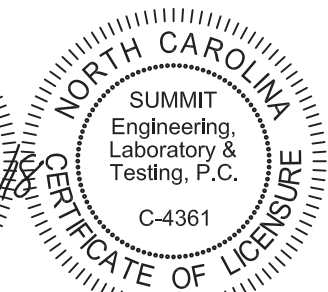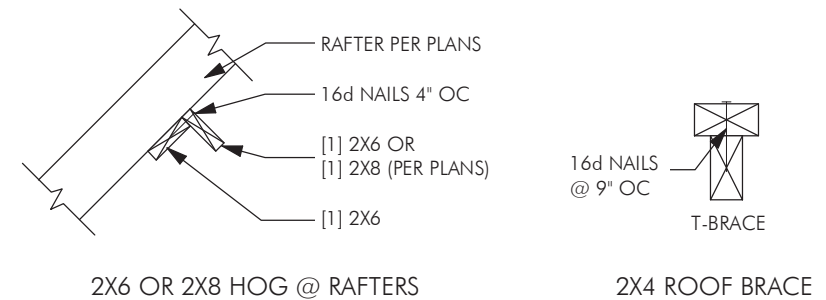


3070 HAMMOND BUSINESS PLACE, SUITE 171  
 RALEIGH, NC 27603  
 OFFICE: 919.380.9991  
 FAX: 919.380.9993  
 WWW.SUMMIT-COMPANIES.COM  
 NC COL #: C-4361  
 PROJECT NO: 1203-08R:16254



THE AVERY  
 Reserve at Canyon Hills

REV 01/22/18

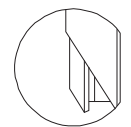

Residential Standard Notes Page 2

Call (423) 946-7306  
 www.customizedhomeplans.com

PAGE #3 19 PAGES

CustomizedHomePlans.com





APPROVED  
 REVIEWED FOR COMPLIANCE  
 WITH THE 2012 NC  
 RESIDENTIAL CODE. THIS  
 AUTHORIZATION SHALL NOT BE  
 CONSTRUED TO PERMIT ANY  
 VIOLATIONS OF LOCAL, STATE,  
 OR FEDERAL LAWS.  
 PLANS REVIEWED BY:  
 Tim Parnell

MECKLENBURG COUNTY  
 CODE ENFORCEMENT  
 Residential Plan Review Disclaimer:  
 A limited plan review for compliance  
 with the NC State Residential Code  
 was performed on these plans.  
 It is the Responsibility Of The  
 Contractor to construct this project  
 using good engineering practice and  
 in full compliance with the North  
 Carolina Residential Code, local  
 ordinances, and State regulations.




R703.11.3 WHERE THE PROPERTY LINE IS LESS THAN 10' FROM THE BUILDING FACE AND THE SOFFIT MATERIAL IS VINYL OR ALUMINUM, THE SOFFIT MATERIAL SHALL BE SECURELY ATTACHED TO THE FRAMING MEMBERS AND SHALL USE UNDERLAYMENT MATERIAL OR EITHER FIRE RETARDANT TREATED WOOD; 23/32" WOOD SHEATHING, OR 5/8" GYPSUM BOARD. VENTING REQUIREMENTS SHALL APPLY TO BOTH SOFFIT AND UNDERLAYMENT AND SHALL BE PER SECTION R806

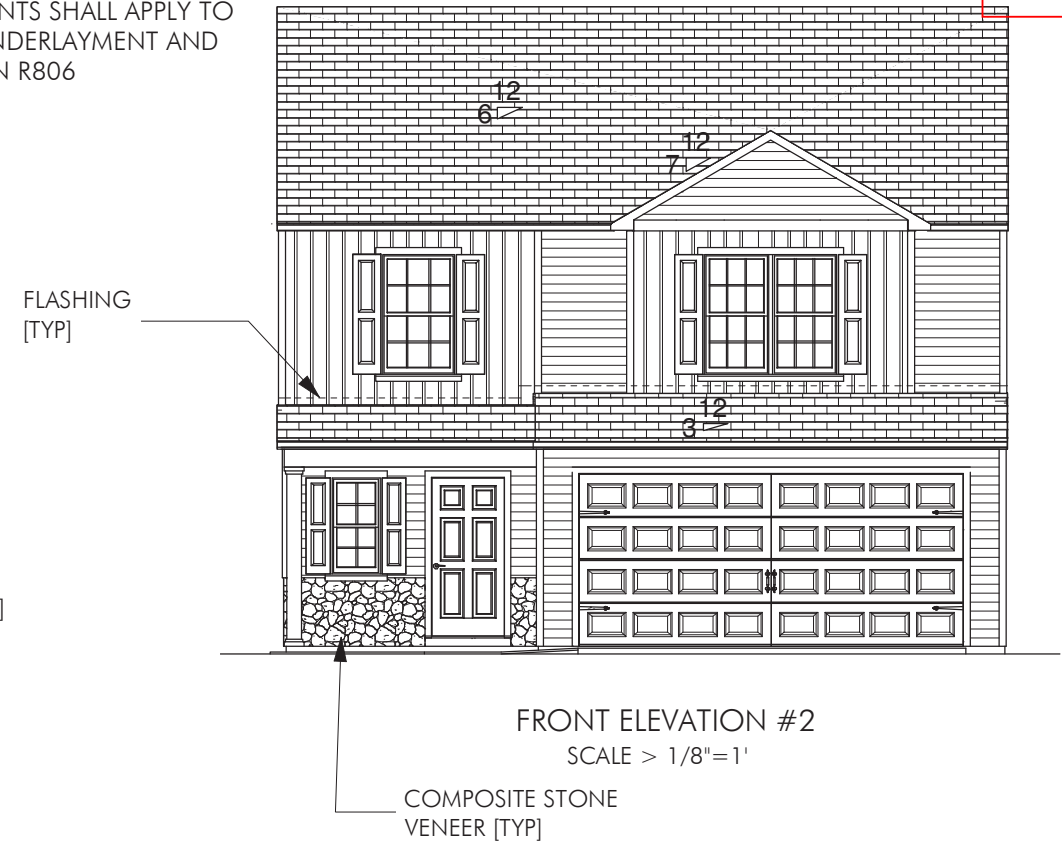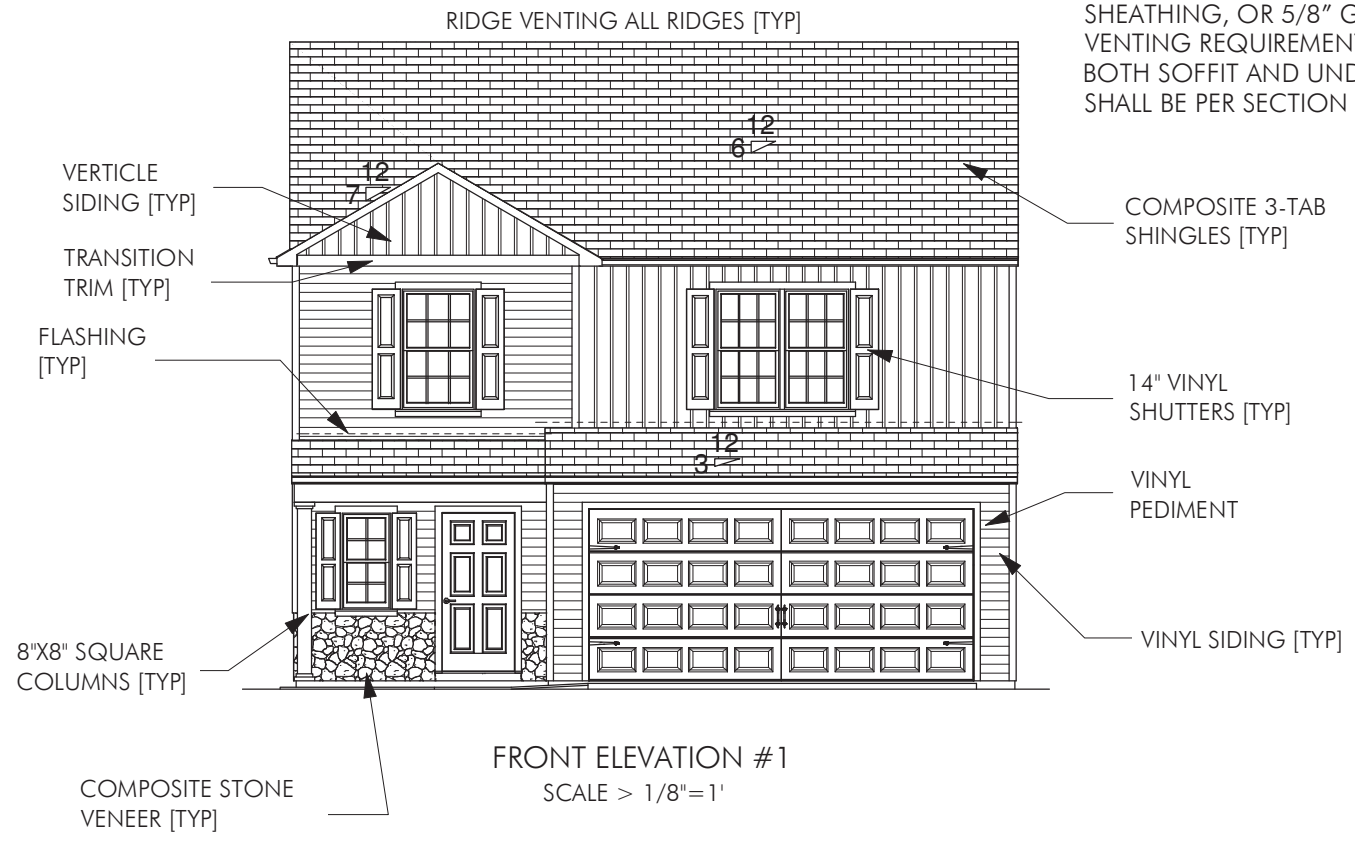

THE AVERY  
 Reserve at Canyon Hills

REV 01/22/18

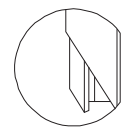


Call (423) 946-7306  
 www.customizedhomeplans.com


FRONT ELEVATIONS

PAGE #4 19 PAGES


CustomizedHomePlans.com

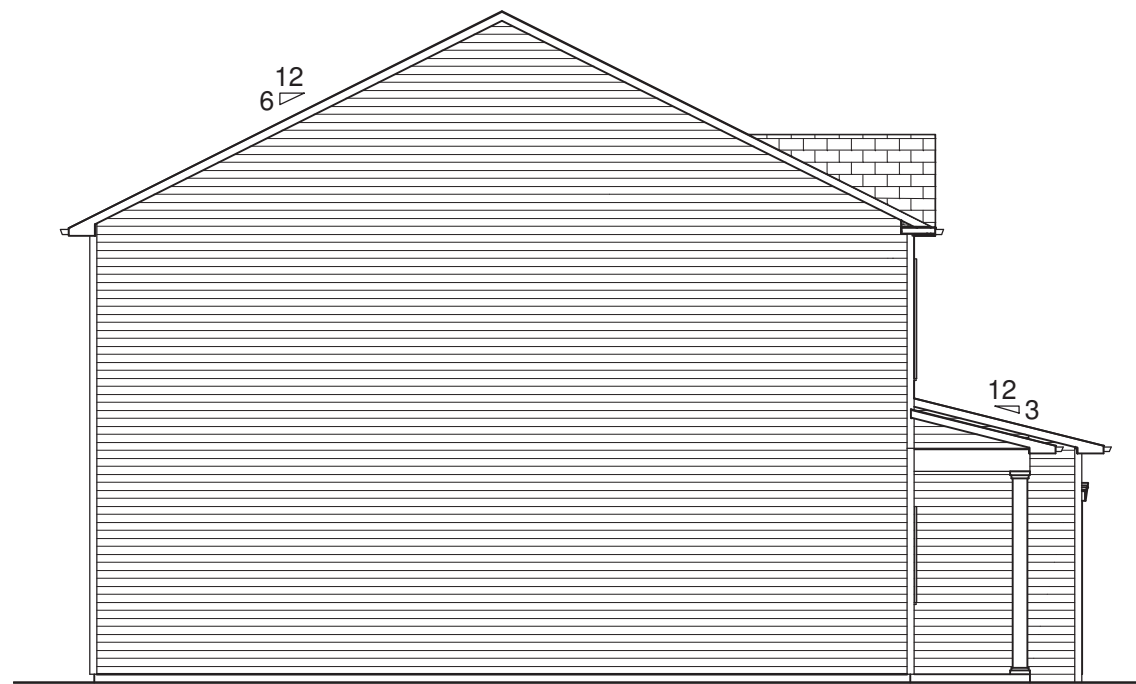

LEFT ELEVATION  
SCALE > 1/8"=1'

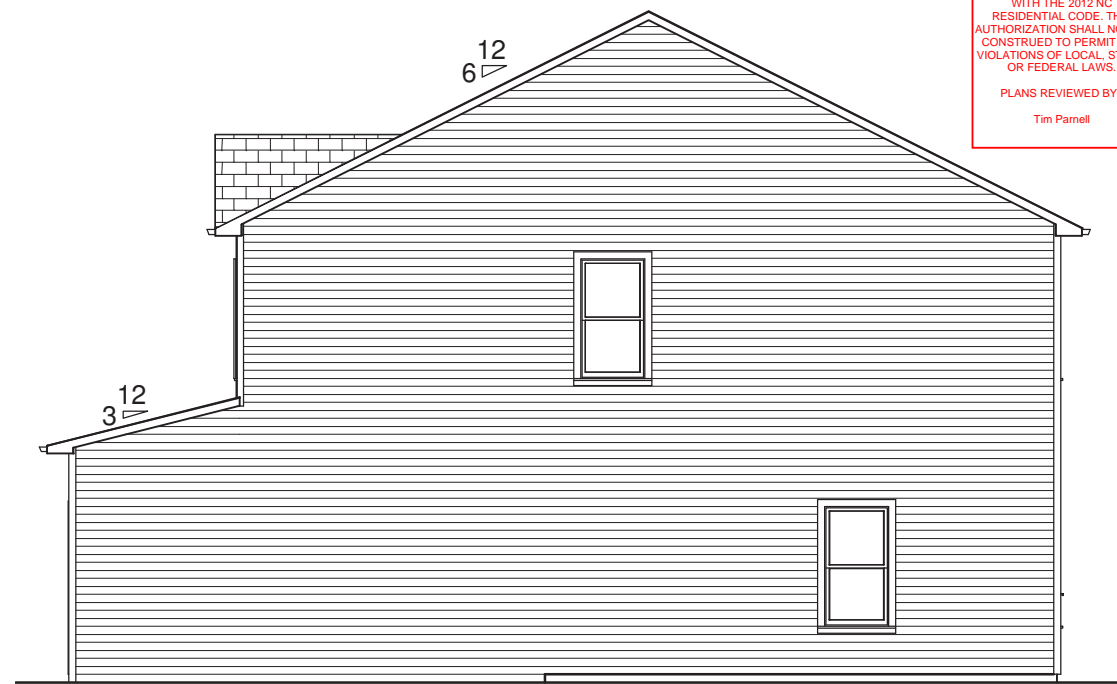

RIGHT ELEVATION  
SCALE > 1/8"=1'

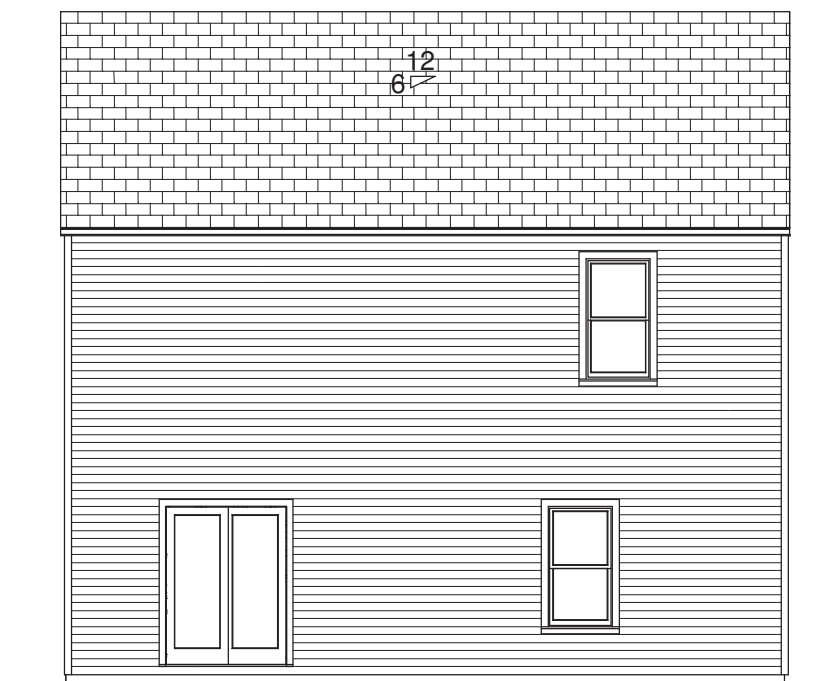

REAR ELEVATION  
SCALE > 1/8"=1'

R703.11.3 WHERE THE PROPERTY LINE IS LESS THAN 10' FROM THE BUILDING FACE AND THE SOFFIT MATERIAL IS VINYL OR ALUMINUM, THE SOFFIT MATERIAL SHALL BE SECURELY ATTACHED TO THE FRAMING MEMBERS AND SHALL USE UNDERLAYMENT MATERIAL OR EITHER FIRE RETARDANT TREATED WOOD; 23/32" WOOD SHEATHING, OR 5/8" GYPSUM BOARD. VENTING REQUIREMENTS SHALL APPLY TO BOTH SOFFIT AND UNDERLAYMENT AND SHALL BE PER SECTION R806




APPROVED  
REVIEWED FOR COMPLIANCE WITH THE 2012 NC RESIDENTIAL CODE. THIS AUTHORIZATION SHALL NOT BE CONSTRUED TO PERMIT ANY VIOLATIONS OF LOCAL, STATE, OR FEDERAL LAWS.  
PLANS REVIEWED BY:  
Tim Parnell

MECKLENBURG COUNTY CODE ENFORCEMENT  
Residential Plan Review Disclaimer: A limited plan review for compliance with the NC State Residential Code was performed on these plans. It is the Responsibility Of The Contractor to construct this project using good engineering practice and in full compliance with the North Carolina Residential Code, local ordinances, and State regulations.



THE AVERY  
Reserve at Canyon Hills

REV 01/22/18

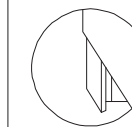

Call (423) 946-7306  
www.customizedhomeplans.com

SIDE/ REAR ELEVATIONS

PAGE #5 19 PAGES

CustomizedHomePlans.com

ELECTRICAL SYMBOL LEGEND	
SWITCH	Ⓢ
3-WAY SWITCH	Ⓢ
DIMMER SWITCH	Ⓢ
WATER PROOF SWITCH	Ⓢ
110V OUTLET	Ⓢ
220V OUTLET	Ⓢ
GFI OUTLET	Ⓢ
WATER PROOF OUTLET	Ⓢ
TELEPHONE JACK	Ⓢ
CATS NETWORK	Ⓢ
CHIMES	Ⓢ
DOORBELL	Ⓢ
THERMOSTAT	Ⓢ
CARBON MONOXIDE DETECTOR	Ⓢ
SMOKE DETECTOR	Ⓢ
LED DISK SURFACE MOUNT	Ⓢ


ELECTRICAL SYMBOL LEGEND 2	
STANDARD LIGHT FIXTURE	Ⓢ
WALL MOUNTED LIGHT FIXTURE	Ⓢ
RECESSED CAN LIGHT	Ⓢ
CEILING PULL CHAIN FIXTURE	Ⓢ
SPOT LIGHT	Ⓢ
DECORATIVE VANITY LIGHT FIXTURE	Ⓢ
VANITY LIGHT BAR	Ⓢ
FLOURESCENT FIXTURE	Ⓢ
RECESSED FLOURESCENT	Ⓢ
TRACK LIGHT FIXTURE	Ⓢ
VENT WITH LIGHT	Ⓢ
VENT NO LIGHT	Ⓢ

ELECTRICAL SYMBOL LEGEND 3	
DECORATIVE PENDANT FIXTURE	Ⓢ
CHANDELIER	Ⓢ
FAN	Ⓢ
DECORATIVE LIGHT FIXTURE	Ⓢ



**APPROVED**  
 REVIEWED FOR COMPLIANCE WITH THE 2012 NC RESIDENTIAL CODE. THIS AUTHORIZATION SHALL NOT BE CONSTRUED TO PERMIT ANY VIOLATIONS OF LOCAL, STATE, OR FEDERAL LAWS.  
 PLANS REVIEWED BY:  
 Tim Pamell


**MECKLENBURG COUNTY CODE ENFORCEMENT**  
 Residential Plan Review Disclaimer: A limited plan review for compliance with the NC State Residential Code was performed on these plans. It is the Responsibility Of The Contractor to construct this project using good engineering practice and in full compliance with the North Carolina Residential Code, local ordinances, and State regulations.

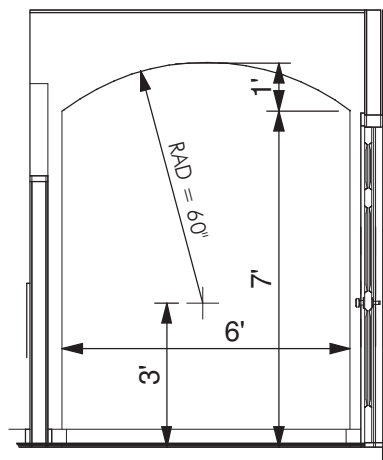

FOYER ARCH  
 W/ 9' CEILING

**COLUMN NOTE:**

Columns to be: AFCO or column of equal bearing capacity. (6000# MIN)  
 Top connection: [2] #8- 1/4" x 3" stainless steel screws per side inserted into beam.  
 Bottom connection: [3] UBS-#18043 brackets fastened with [2] 1/4" x 1 1/4" screws into column and [2] 1/4" x 3 3/4" concrete screws through fastener into concrete.

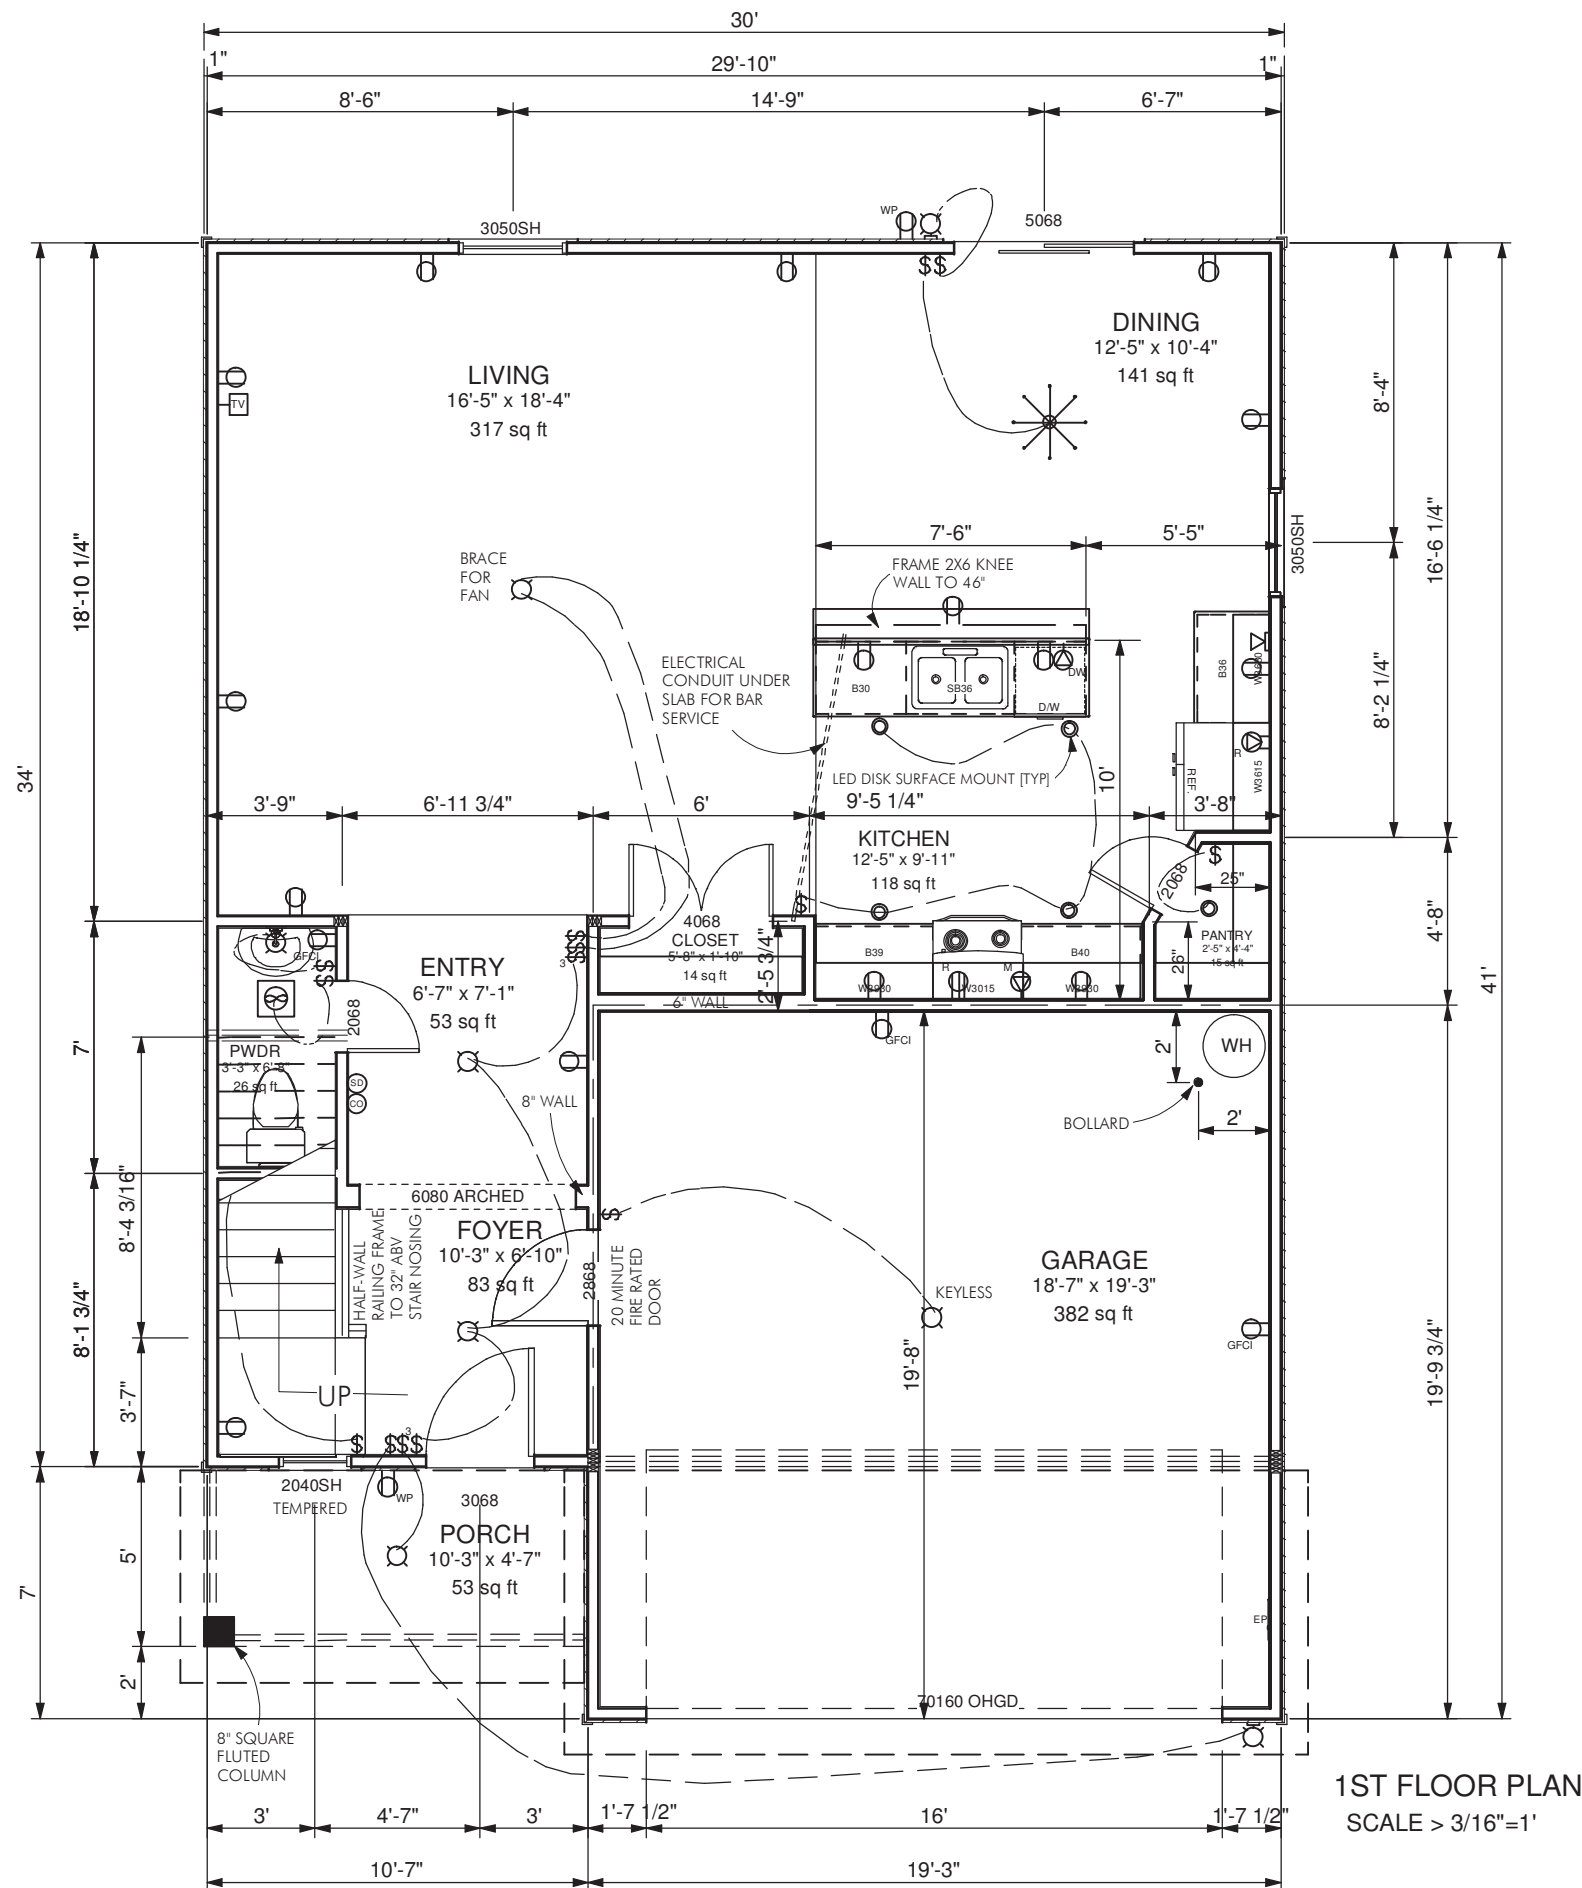

1ST FLOOR PLAN  
 SCALE > 3/16"=1'



**THE AVERY**  
 Reserve at Canyon Hills

REV 01/22/18


Call (423) 946-7306  
 www.customizedhomeplans.com

PAGE #6 19 PAGES

CustomizedHomePlans.com

## STAIR WAYS


SCALE: 1/4" = 1'  
COMPLY WITH SECTION R-311, R-312

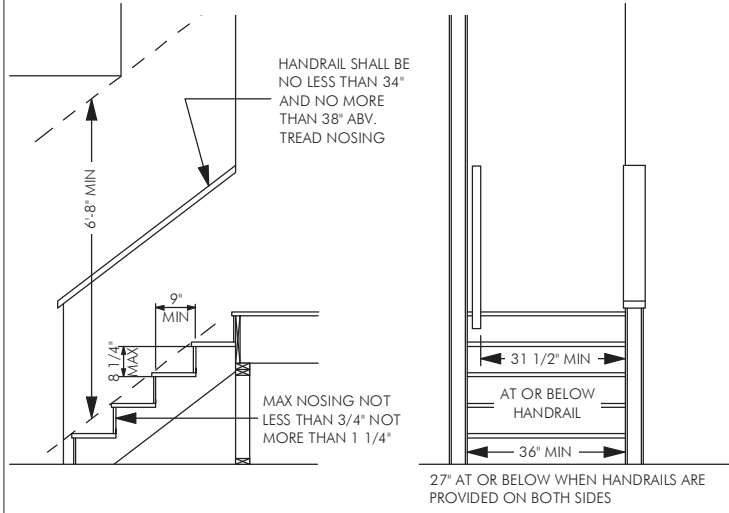

- NOTES:
1. THE GREATEST TREAD DEPTH OR THE GREATEST HEIGHT SHALL NOT EXCEED THE SMALLEST BY MORE THAN 3/8 OF AN INCH.
  2. THE TOP AND BOTTOM RISER OF INTERIOR STAIRS SHALL NOT EXCEED THE SMALLEST RISER WITHIN THAT STAIR RUN BY MORE THAN 3/4 OF AN INCH.
  3. THE HEIGHT OF THE TOP AND BOTTOM RISER OF THE INTERIOR STAIRS SHALL BE MEASURED FROM PERMANENT FINISHED SURFACE TO PERMANENT FINISHED SURFACE (CARPET EXCLUDED).
  4. WHERE THE BOTTOM RISER OF AN EXTERIOR STAIR ADJOINS AN EXTERIOR WALK, PORCH, DRIVEWAY, PATIO, OR FINISH GRADE, THE HEIGHT OF THE RISER MAY BE LESS THAN THE HEIGHT OF THE ADJACENT RISER.

## HANDRAILS AND GUARDRAILS

SCALE: 1/4" = 1'  
COMPLY WITH SECTION R-311, R-312

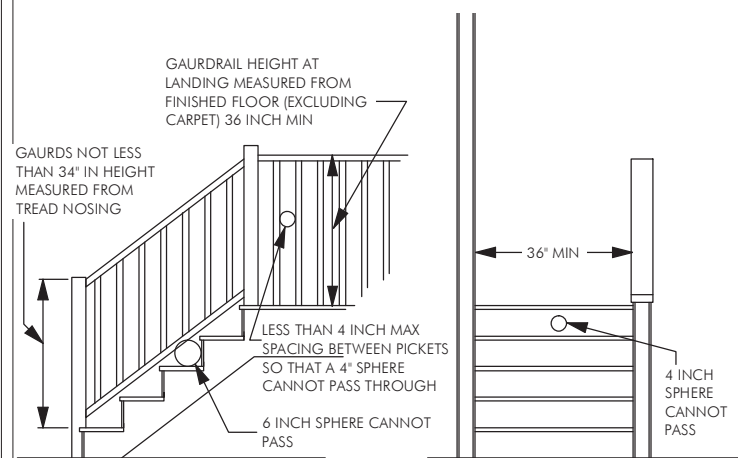


STAIRS WITH FOUR (4) OR MORE RISERS REQUIRE A HANDRAIL

**GUARDRAILS/HANDRAILS:** REQUIRED ON ALL PORCHES, BALCONIES, OR RAISED FLOOR SURFACES LOCATED MORE THAN 30 INCHES ABOVE THE FLOOR OR GRADE BELOW. GUARDRAILS SHALL NOT BE LESS THAN 36 INCHES IN HEIGHT. OPEN SIDES OF STAIRS WITH A TOTAL RISE OF MORE THAN 30 INCHES ABOVE THE FLOOR OR GRADE BELOW SHALL HAVE GUARDRAILS NOT LESS THAN 34 INCHES NOR MORE THAN 38 INCHES IN HEIGHT MEASURED FROM NOSING OF THE TREADS.

**HANDRAIL GRIP SIZE:** THE HANDGRIP PORTION OF THE HANDRAILS SHALL NOT BE MORE THAN 2 INCHES IN CROSS-SECTIONAL DIMENSION, OR THE SHAPE SHALL PROVIDE AN EQUIVALENT GRIPPING SURFACE. THE HANDGRIP PORTION SHALL HAVE A SMOOTH SURFACE WITH NO SHARP CORNERS.

**PICKET SPACING:** ON OPEN SIDE OF STAIR TREADS ONLY, PICKETS CAN BE SPACED SUCH THAT A 4 3/8\"/>

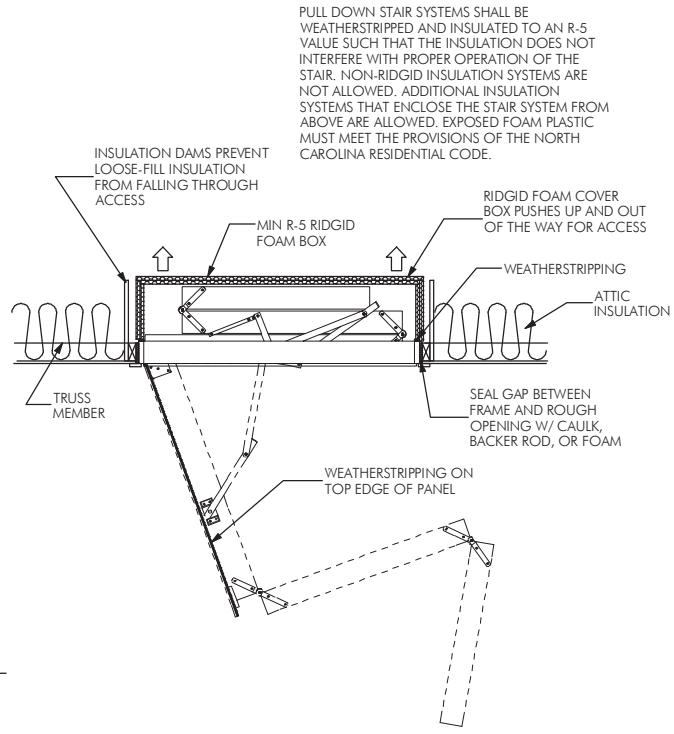


## N1102.2.3 ATTIC STAIR INSULATION REQUIREMENTS



**APPROVED**  
REVIEWED FOR COMPLIANCE WITH THE 2012 NC RESIDENTIAL CODE. THIS AUTHORIZATION SHALL NOT BE CONSTRUED TO PERMIT ANY VIOLATIONS OF LOCAL, STATE, OR FEDERAL LAWS.  
PLANS REVIEWED BY:  
**Tim Parnell**

**MECKLENBURG COUNTY CODE ENFORCEMENT**  
Residential Plan Review Disclaimer: A limited plan review for compliance with the NC State Residential Code was performed on these plans. It is the responsibility of the Contractor to construct this project using good engineering practice and in full compliance with the North Carolina Residential Code, local ordinances, and State regulations.

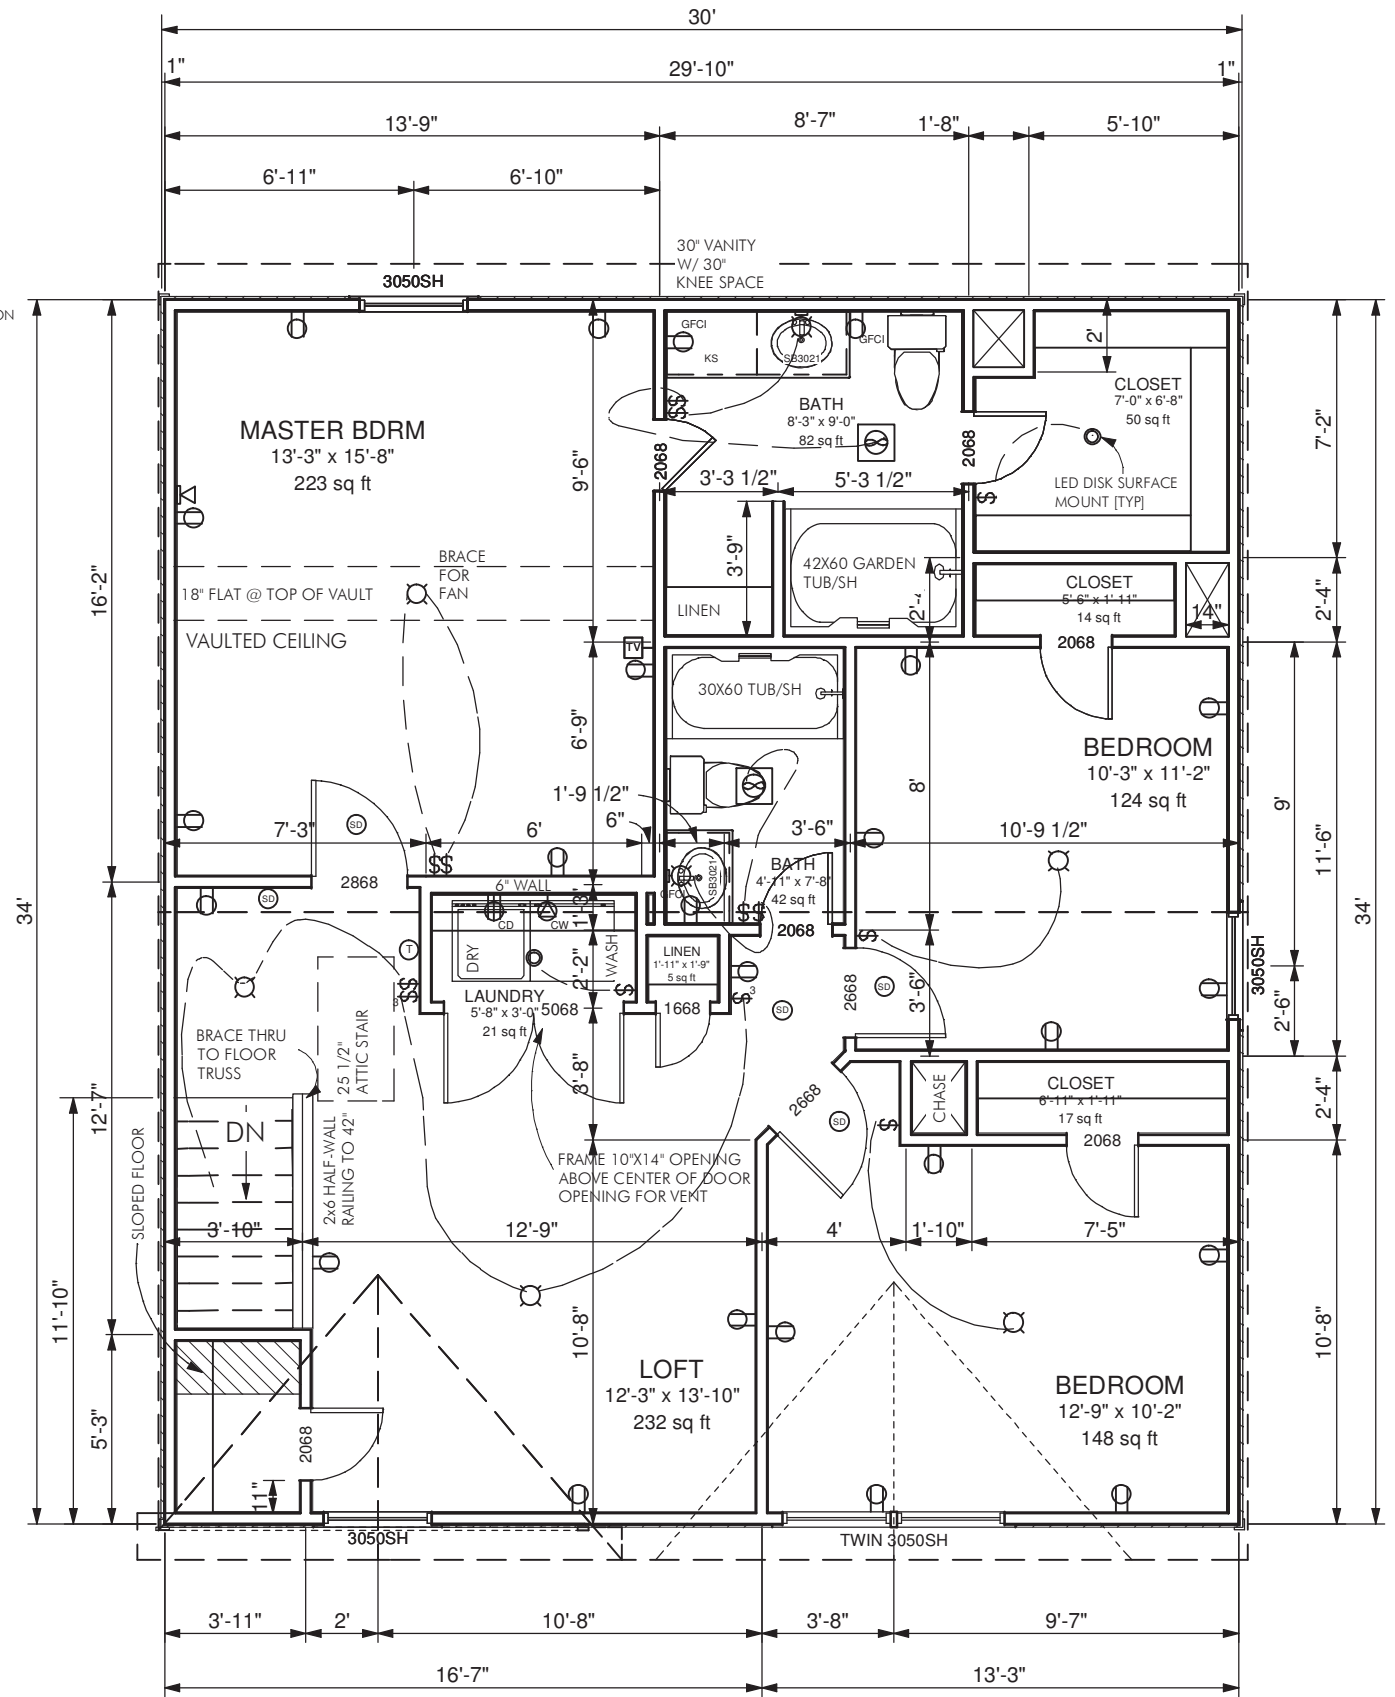


2ND FLOOR PLAN  
SCALE > 3/16" = 1'



THE AVERY  
Reserve at Canyon Hills

REV 01/22/18

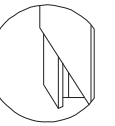

Call (423) 946-7306  
www.customizedhomeplans.com

PAGE #7 19 PAGES

CustomizedHomePlans.com

2ND FLOOR PLAN

FOUNDATION SCHEDULE

MARK	DESCRIPTION	REBAR REQ'D
1	16"W X 20"D MONO	(2)#3 CONT.
2	24"SQ X 10"D	NONE
3	16"W X 10"D LUG	(2)#3 CONT.
4	30"SQ X 10"D	NONE
5	36"SQ X 12"D	(5)#4 BD
6	16"SQ X 10"D	NONE

7	PLAN SPECIFIC	NONE
A	4" THK. POURED CONC. SLAB W/ FIBER MESH ON 6 MIL POLY ON COMPACTED SOIL.	
B	4" THK. POURED CONC. SLAB ON COMPACTED SOIL.	

- GENERAL NOTES
- DIMENSIONS ARE FRAME TO FRAME AND DO NOT INCLUDE BRICK VENEER
  - W=WIDTH D=DEPTH SQ=SQUARE BD=BOTH DIRECTIONS CONT=CONTINUOUS MONO=MONOLITHIC SLAB FOOTING
  - REFER TO SPECIFICATIONS SHEET FOR SLAB ON GRADE CONC. CONSTRUCTION NOTES.
  - ALL SLABS TO BE ON SOIL COMPACTED TO 95% OF MIN STD PROCTOR DENSITY

WALL ANCHOR OPTION SCHEDULE FOR MONO SLAB


ANCHORS	MIN CONC EMBEDMENT	SPACING	INTERIOR WALL	EXTERIOR WALL
1/2" A307 BOLTS W/STD. 90° BEND	7"	6'-0"	YES	YES
1/2" HILTI KWIK BOLT, SST WEDGE-ALL, OR EQUIVALENT WEDGE ANCHOR	4"	6'-0"	YES	YES
1/2" THREADED ROD W/ SST SET EPOXY SIMPSON MASA MUDSILL ANCHORS	4"	6'-0"	YES	YES

NOTE: 1) INSTALL ALL ANCHORS 12" (MAX) FROM ALL BOTTOM WALL PLATE ENDS/JOINTS  
 2) MINIMUM CONCRETE EMBEDMENT AND SPACINGS SHOWN ARE TYPICAL. IF DIFFERENT EMBEDMENTS OR SPACINGS ARE EXPLICITLY CALLED FOR ON THE PLAN ITSELF OR DETAILS, DEFER TO THOSE.



APPROVED  
 REVIEWED FOR COMPLIANCE WITH THE 2012 NC RESIDENTIAL CODE. THIS AUTHORIZATION SHALL NOT BE CONSTRUED TO PERMIT ANY VIOLATIONS OF LOCAL, STATE, OR FEDERAL LAWS.  
 PLANS REVIEWED BY:  
 Tim Pamelli


MECKLENBURG COUNTY CODE ENFORCEMENT  
 Residential Plan Review Disclaimer: A limited plan review for compliance with the NC State Residential Code was performed on these plans. It is the Responsibility of The Contractor to construct this project using good engineering practice and in full compliance with the North Carolina Residential Code, local ordinances, and State regulations.

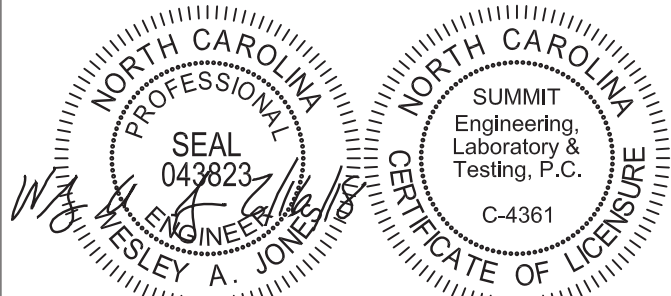

STRUCTURAL MEMBERS ONLY

**SUMMIT**  
 ENGINEERING LABORATORY TESTING


3070 HAMMOND BUSINESS PLACE, SUITE 171  
 RALEIGH, NC 27603  
 OFFICE: 919.380.9991  
 FAX: 919.380.9993  
 WWW.SUMMIT-COMPANIES.COM  
 NC COL #: C-4361  
 PROJECT NO: 1203-08R:16254

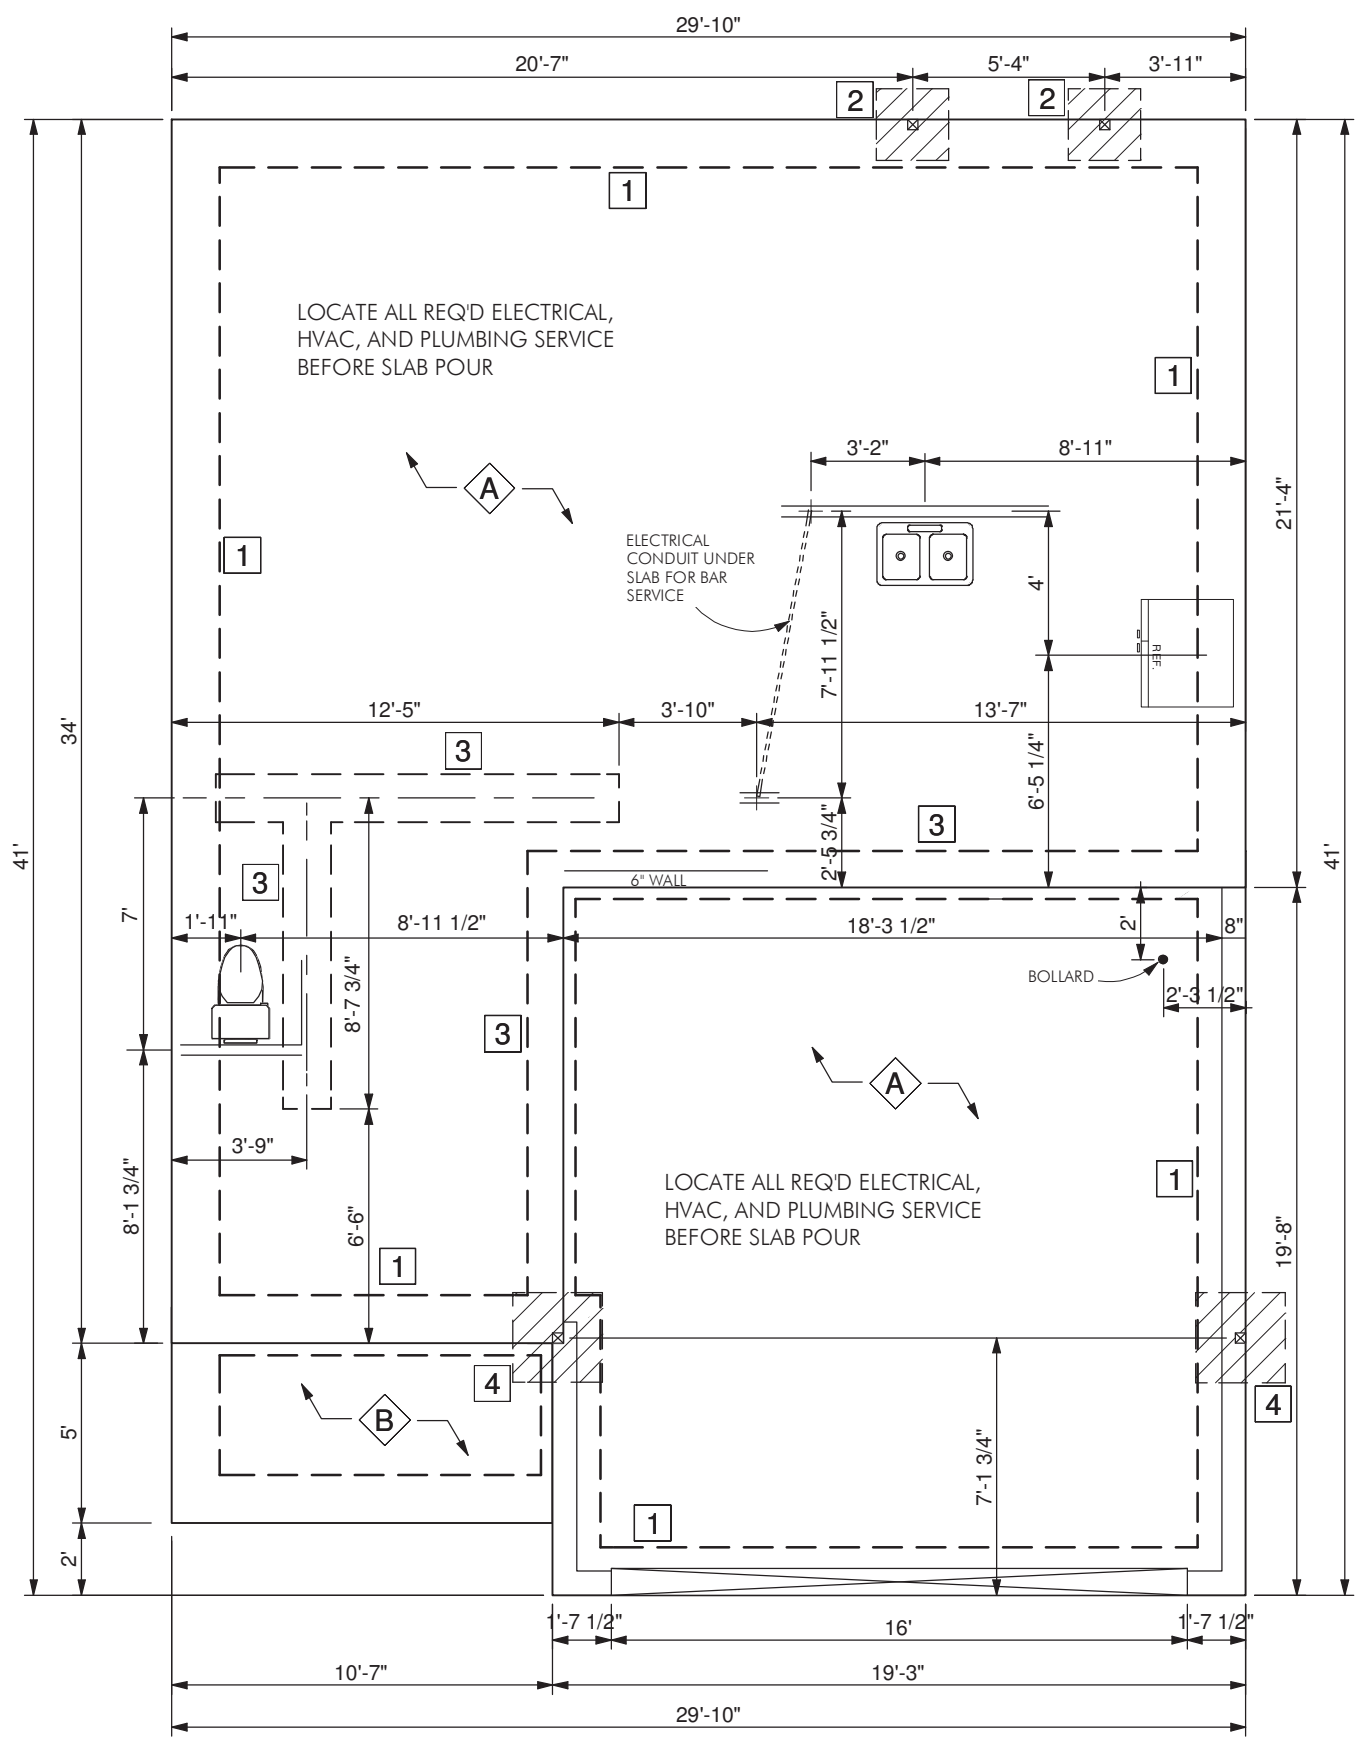

MONOLITHIC SLAB FOUNDATION PLAN  
 SCALE > 3/16"=1'



**THE AVERY**  
 Reserve at Canyon Hills  
 REV 01/22/18

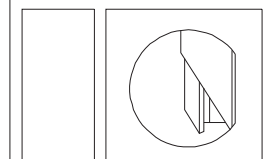

MONOLITHIC FOUNDATION PLAN  
 Call (423) 946-7306  
 www.customizedhomeplans.com

PAGE #8 19 PAGES  
 CustomizedHomePlans.com



FOUNDATION SCHEDULE

MARK	DESCRIPTION	REBAR REQ'D
1	20"W X 8"D CONT.	(2)#3 CONT.
2	24"SQ X 10"D	NONE
3	16"W X 10"D LUG	(2)#3 CONT.
4	30"SQ X 10"D	NONE
5	36"SQ X 12"D	(5)#4 BD
6	16"SQ X 10"D	NONE

7	PLAN SPECIFIC	NONE
A	4" THK. POURED CONC. SLAB W/ FIBER MESH ON 6 MIL POLY ON COMPACTED SOIL.	
B	4" THK. POURED CONC. SLAB ON COMPACTED SOIL.	

GENERAL NOTES

- DIMENSIONS ARE FRAME TO FRAME AND DO NOT INCLUDE BRICK VENEER
- W=WIDTH D=DEPTH SQ=SQUARE BD=BOTH DIRECTIONS CONT=CONTINUOUS MONO=MONOLITHIC SLAB FOOTING REFER TO SPECIFICATIONS SHEET FOR SLAB ON GRADE CONC. CONSTRUCTION NOTES.
- ALL SLABS TO BE ON SOIL COMPACTED TO 95% OF MIN STD PROCTOR DENSITY

WALL ANCHOR OPTION SCHEDULE FOR STEM-WALL


ANCHORS	MIN CONC EMBEDMENT	SPACING	INTERIOR WALL	EXTERIOR WALL
1/2" A307 BOLTS W/STD. 90° BEND	15"	6'-0"	YES	YES
1/2" THREADED ROD W/ SST SET EPOXY	15"	6'-0"	YES	YES

NOTE: 1) INSTALL ALL ANCHORS 12" (MAX) FROM ALL BOTTOM WALL PLATE ENDS/JOINTS  
 2) MINIMUM CONCRETE EMBEDMENT AND SPACINGS SHOWN ARE TYPICAL. IF DIFFERENT EMBEDMENTS OR SPACINGS ARE EXPLICITLY CALLED FOR ON THE PLAN ITSELF OR DETAILS, DEFER TO THOSE.




APPROVED  
 REVIEWED FOR COMPLIANCE WITH THE 2012 NC RESIDENTIAL CODE. THIS AUTHORIZATION SHALL NOT BE CONSTRUED TO PERMIT ANY VIOLATIONS OF LOCAL, STATE, OR FEDERAL LAWS.  
 PLANS REVIEWED BY:  
 Tim Pamell

MECKLENBURG COUNTY CODE ENFORCEMENT  
 Residential Plan Review Disclaimer: A limited plan review for compliance with the NC State Residential Code was performed on these plans. It is the Responsibility of The Contractor to construct this project in full compliance with the North Carolina Residential Code, local ordinances, and State regulations.

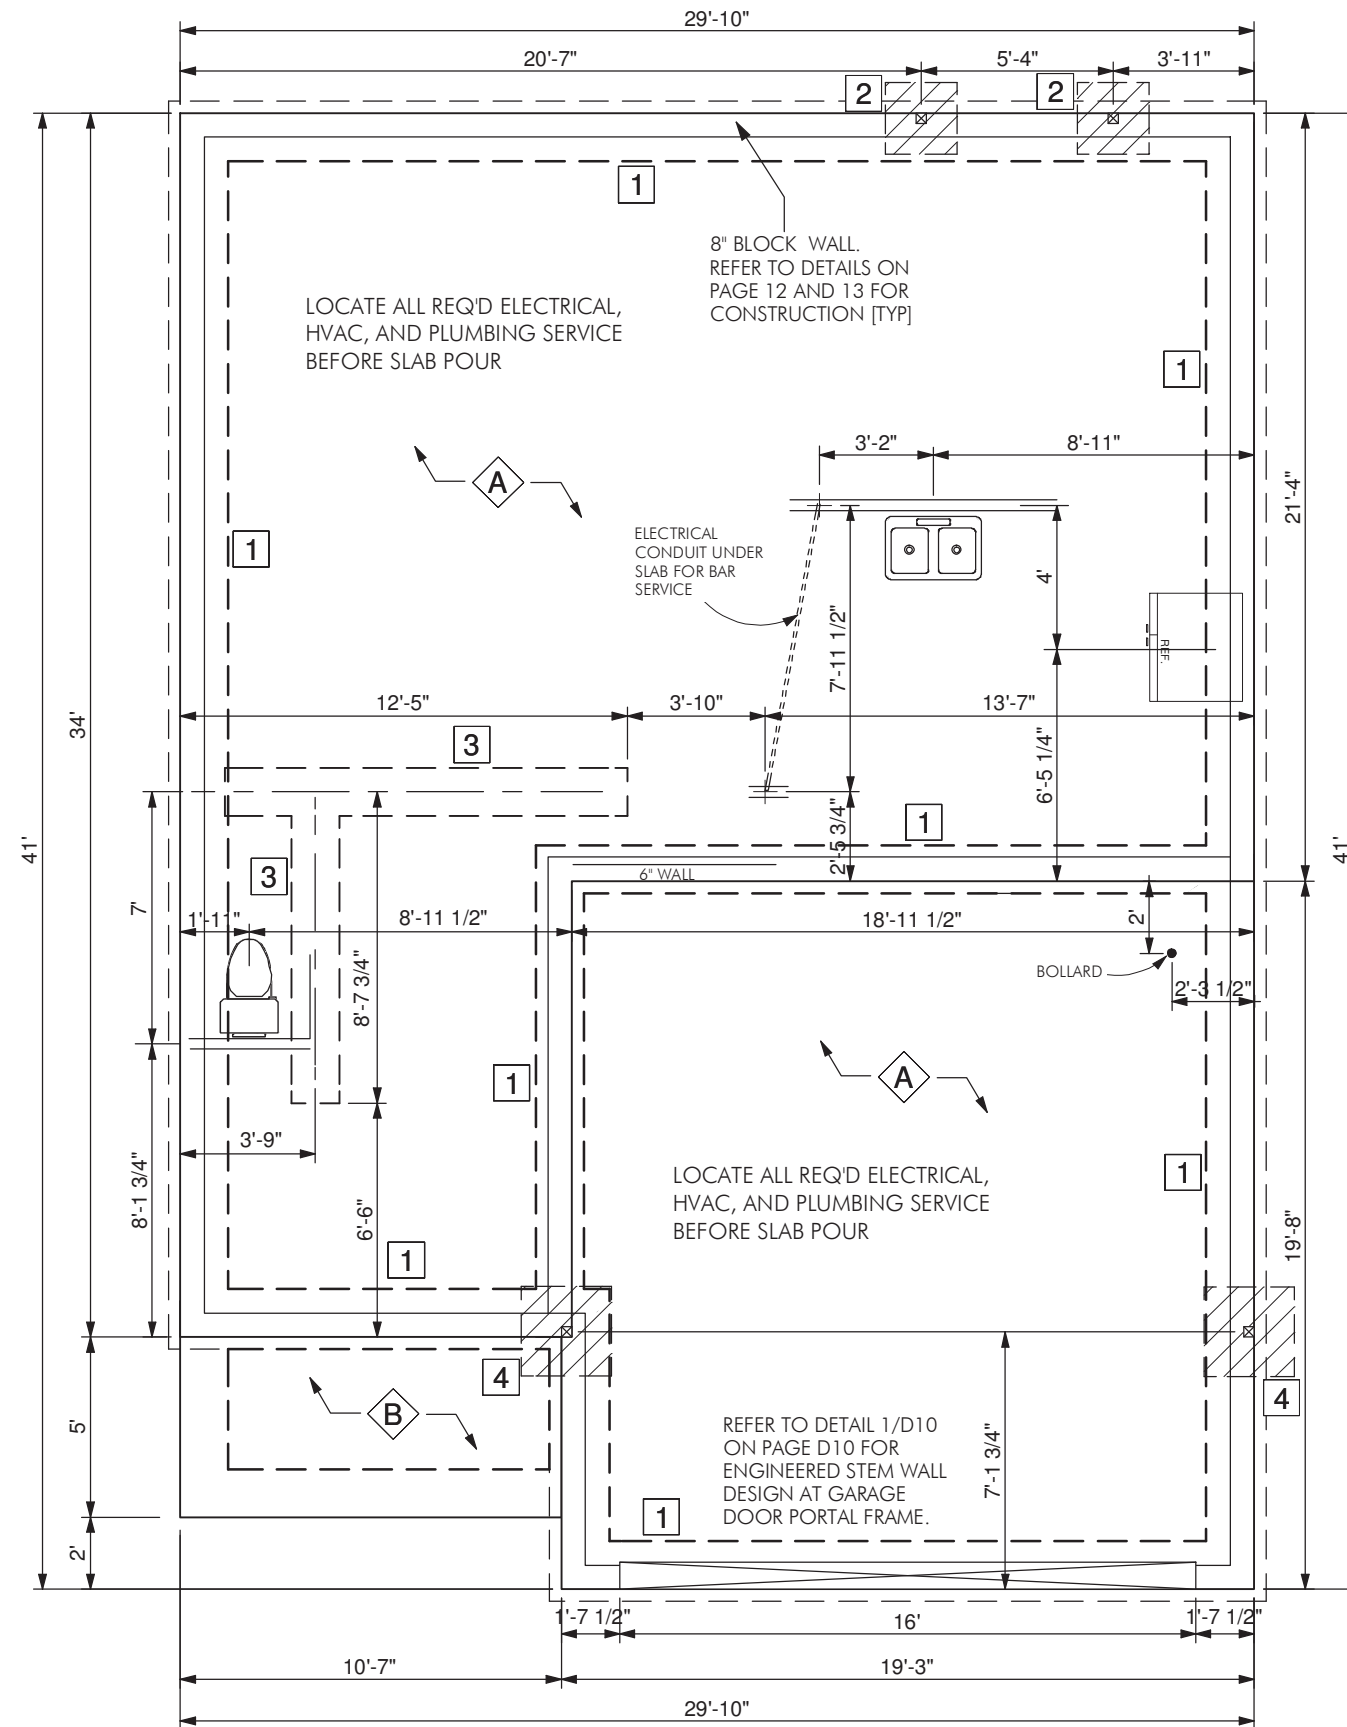

STEM WALL FOUNDATION PLAN  
 SCALE > 3/16"=1'

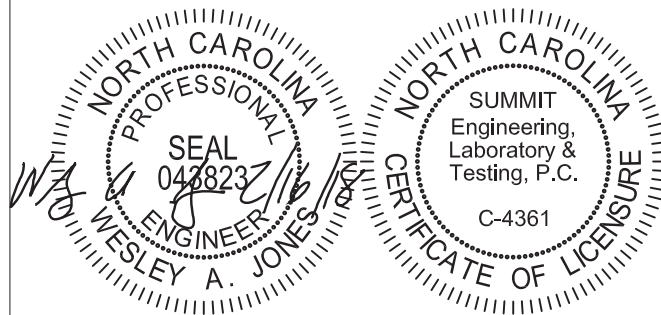

STRUCTURAL MEMBERS ONLY



3070 HAMMOND BUSINESS PLACE, SUITE 171  
 RALEIGH, NC 27603  
 OFFICE: 919.380.9991  
 FAX: 919.380.9993  
 WWW.SUMMIT-COMPANIES.COM  
 NC COL #: C-4361  
 PROJECT NO: 1203-08R:16254

SEE PAGE 19 - 2012 NCRC FIGURE R602.10.5.3 - MASONRY STEM WALLS SUPPORTING BRACED WALL PANELS



THE AVERY  
 Reserve at Canyon Hills

REV 01/22/18




Call (423) 946-7306  
 www.customizedhomeplans.com

PAGE #9 19 PAGES


CustomizedHomePlans.com

STEM WALL FOUNDATION PLAN

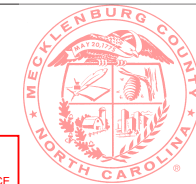

APPROVED  
 REVIEWED FOR COMPLIANCE  
 WITH THE 2012 NC  
 RESIDENTIAL CODE. THIS  
 AUTHORIZATION SHALL NOT BE  
 CONSTRUED TO PERMIT ANY  
 VIOLATIONS OF LOCAL, STATE,  
 OR FEDERAL LAWS.  
 PLANS REVIEWED BY:  
 Tim Parnell


MECKLENBURG COUNTY  
 CODE ENFORCEMENT  
 Residential Plan Review Disclaimer:  
 A limited plan review for compliance  
 with the NC State Residential Code  
 was performed on these plans.  
 It is the responsibility of the  
 Contractor to construct this project  
 using good engineering practice and  
 in full compliance with the North  
 Carolina Residential Code, local  
 ordinances, and State regulations.

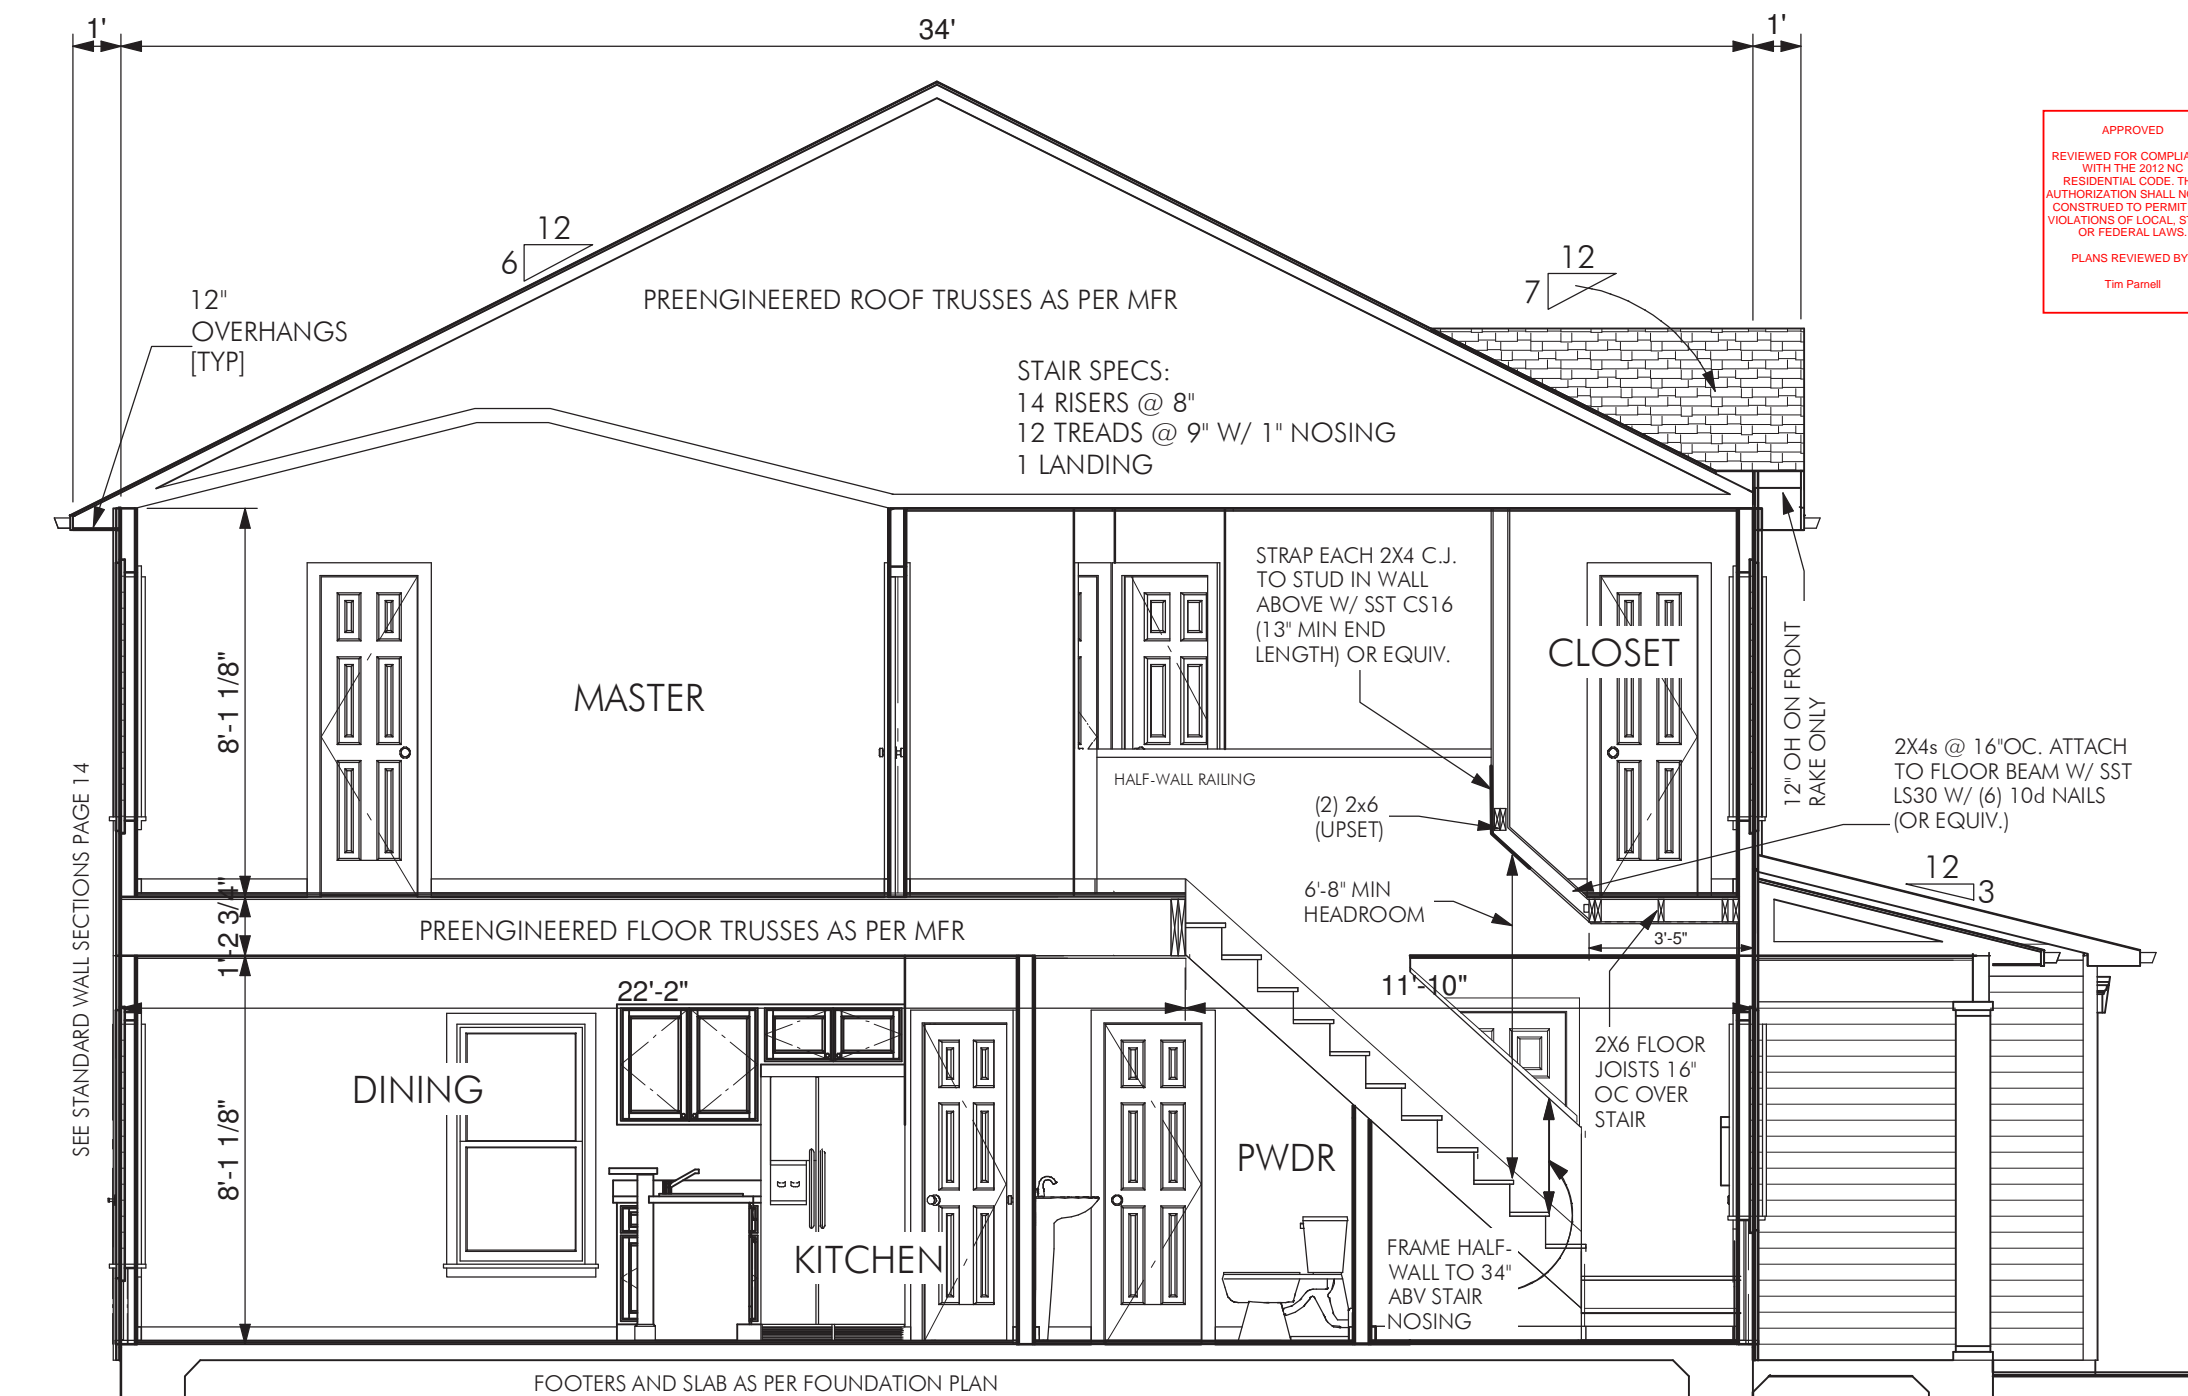

SECTION THRU STAIR 9' CEILINGS  
 SCALE: 1/4"=1'

PER TABLE R602.10.1  
 BRACING METHODS

METHOD	MATERIAL	MINIMUM THICKNESS	FIGURE	CONNECTION CRITERIA
CS-WSP	WOOD STRUCTURAL PANEL	3/8"		6d common nail or 8d(2 1/2" long x 0.113" diameter) nail  Spacing = 6" edges and 12" field

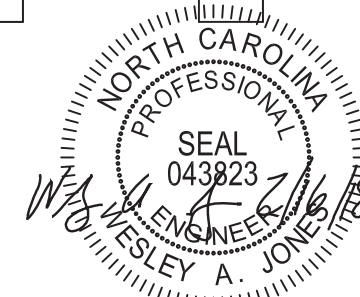

STRUCTURAL MEMBERS ONLY



3070 HAMMOND BUSINESS  
 PLACE, SUITE 171  
 RALEIGH, NC 27603  
 OFFICE: 919.380.9991  
 FAX: 919.380.9993  
 WWW.SUMMIT-COMPANIES.COM  
 NC COL #: C-4361  
 PROJECT NO: 1203-08R:16254

THE AVERY  
 Reserve at Canyon Hills


REV 01/22/18

Call (423) 946-7306  
 www.customizedhomeplans.com

SECTION THROUGH STAIR


PAGE #10 19 PAGES

CustomizedHomePlans.com

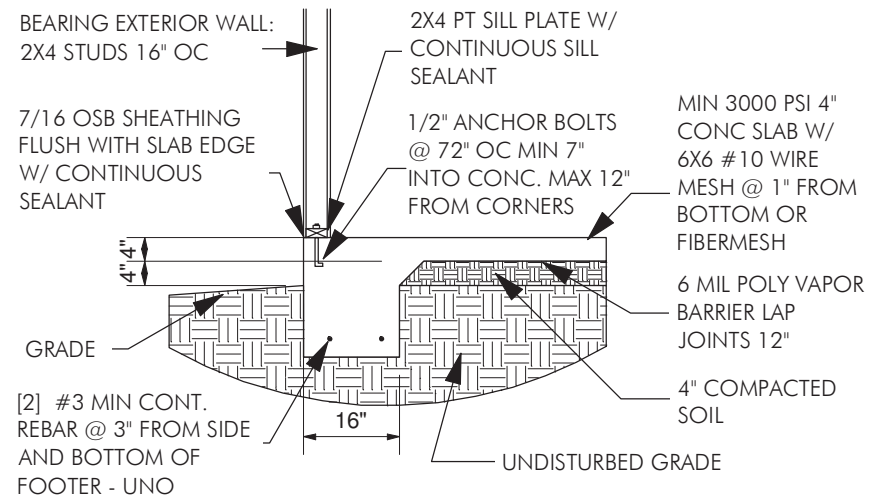


**TYP FOUNDATION [SIDING]**

SCALE > 3/8"=1'

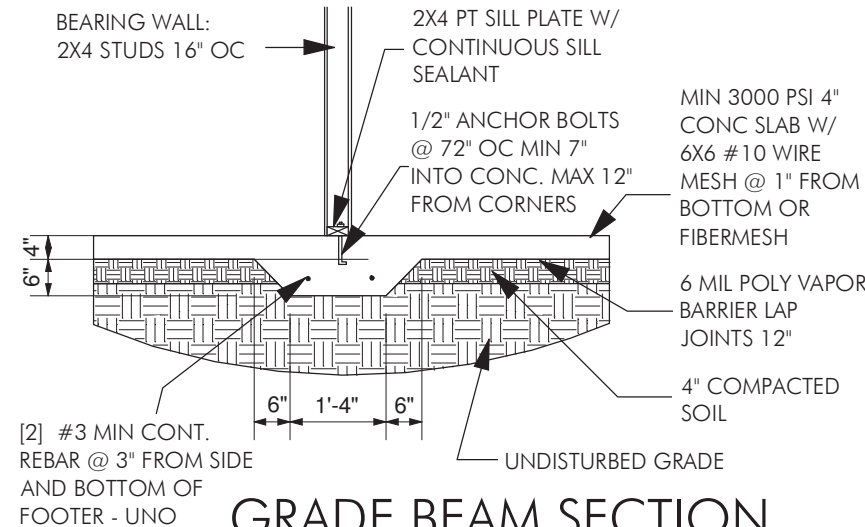


**GRADE BEAM SECTION**

SCALE > 3/8"=1'

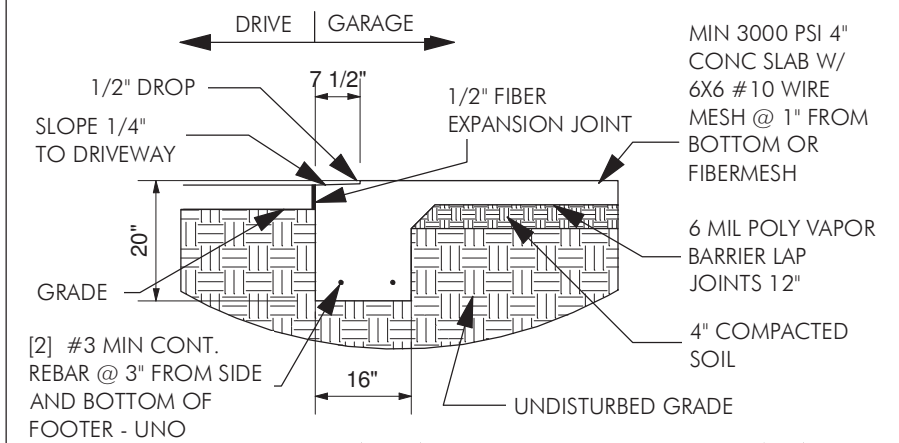

**GARAGE TO DRIVEWAY**

SCALE > 3/8"=1'

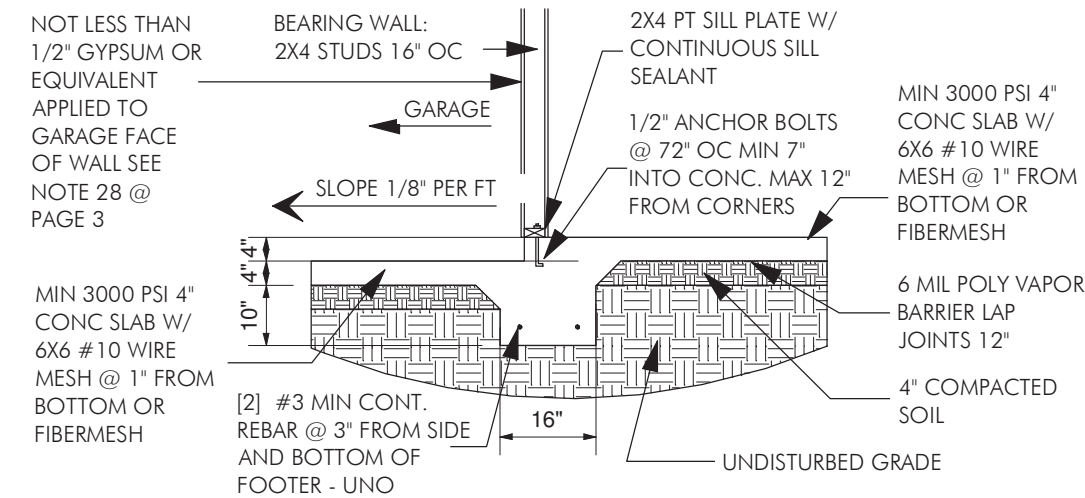


**GARAGE TO HOUSE**

SCALE > 3/8"=1'

APPROVED  
REVIEWED FOR COMPLIANCE WITH THE 2012 NC RESIDENTIAL CODE. THIS AUTHORIZATION SHALL NOT BE CONSTRUED TO PERMIT ANY VIOLATIONS OF LOCAL, STATE, OR FEDERAL LAWS.  
PLANS REVIEWED BY:  
Tim Pamell


MECKLENBURG COUNTY  
NORTH CAROLINA  
CODE ENFORCEMENT

Residential Plan Review Disclaimer:  
A limited plan review for compliance with the NC State Residential Code was performed on these plans. It is the Responsibility Of The Contractor to construct this project using good engineering practice and in full compliance with the North Carolina Residential Code, local ordinances, and State regulations.

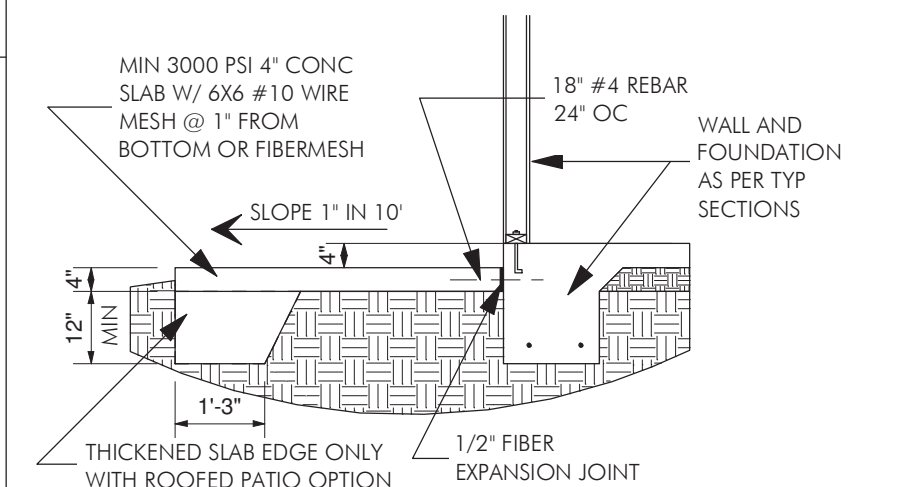

**HOUSE TO PATIO**

SCALE > 3/8"=1'

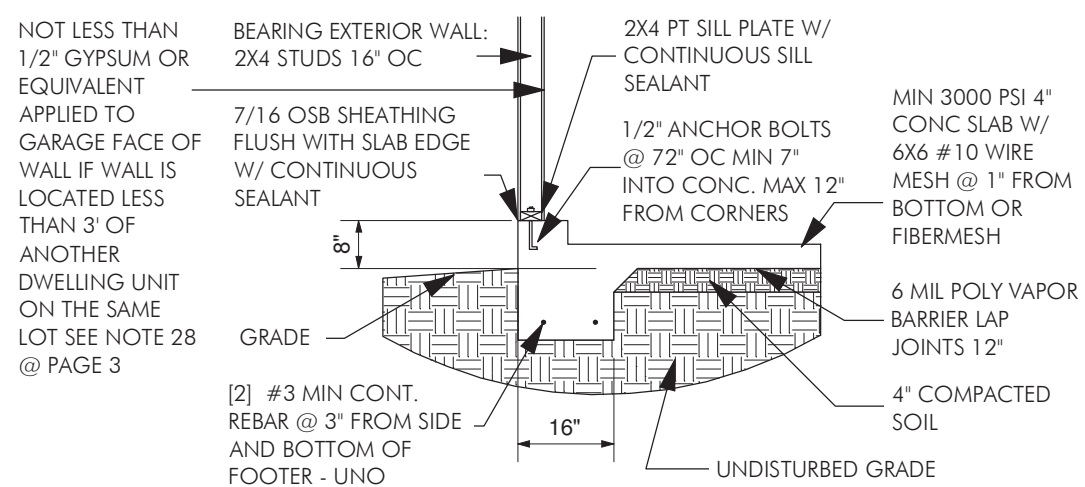

**GARAGE FOUNDATION [SIDING]**

SCALE > 3/8"=1'


NORTH CAROLINA PROFESSIONAL SEAL  
WESLEY A. JONES  
ENGINEER  
042823

NORTH CAROLINA CERTIFICATE OF LICENSURE  
SUMMIT Engineering, Laboratory & Testing, P.C.  
C-4361

STRUCTURAL MEMBERS ONLY

SUMMIT ENGINEERING LABORATORY TESTING

3070 HAMMOND BUSINESS PLACE, SUITE 171  
RALEIGH, NC 27603  
OFFICE: 919.380.9991  
FAX: 919.380.9993  
WWW.SUMMIT-COMPANIES.COM  
NC COL #: C-4361  
PROJECT NO: 1203-08R:16254

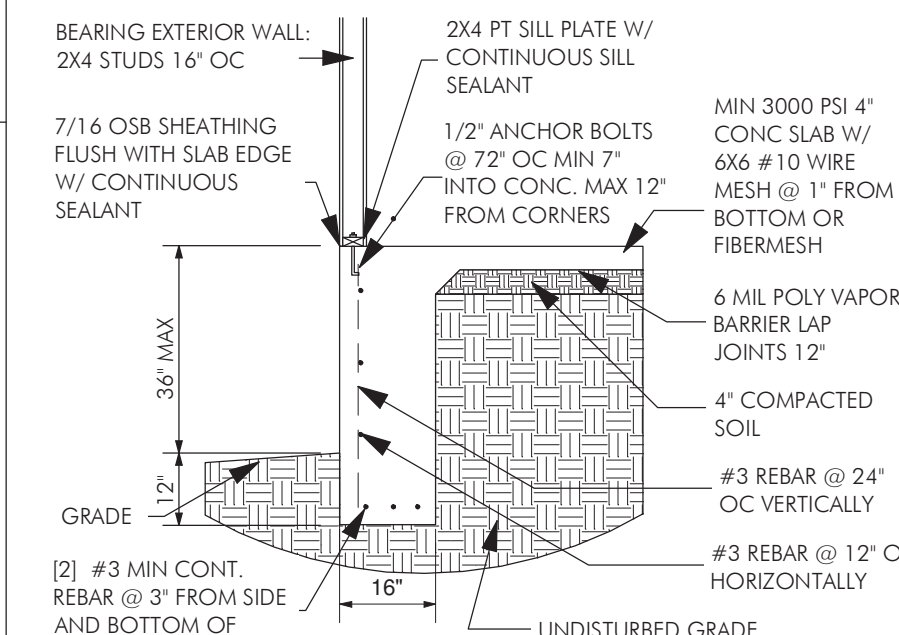

**TURNDOWN SLAB SECTION**

SCALE > 3/8"=1'



**THE AVERY**  
Reserve at Canyon Hills






REV 01/22/18

STANDARD MONOLITHIC FOUNDATION DETAILS

Call (423) 946-7306  
www.customizedhomeplans.com

PAGE # 11 19 PAGES

CustomizedHomePlans.com

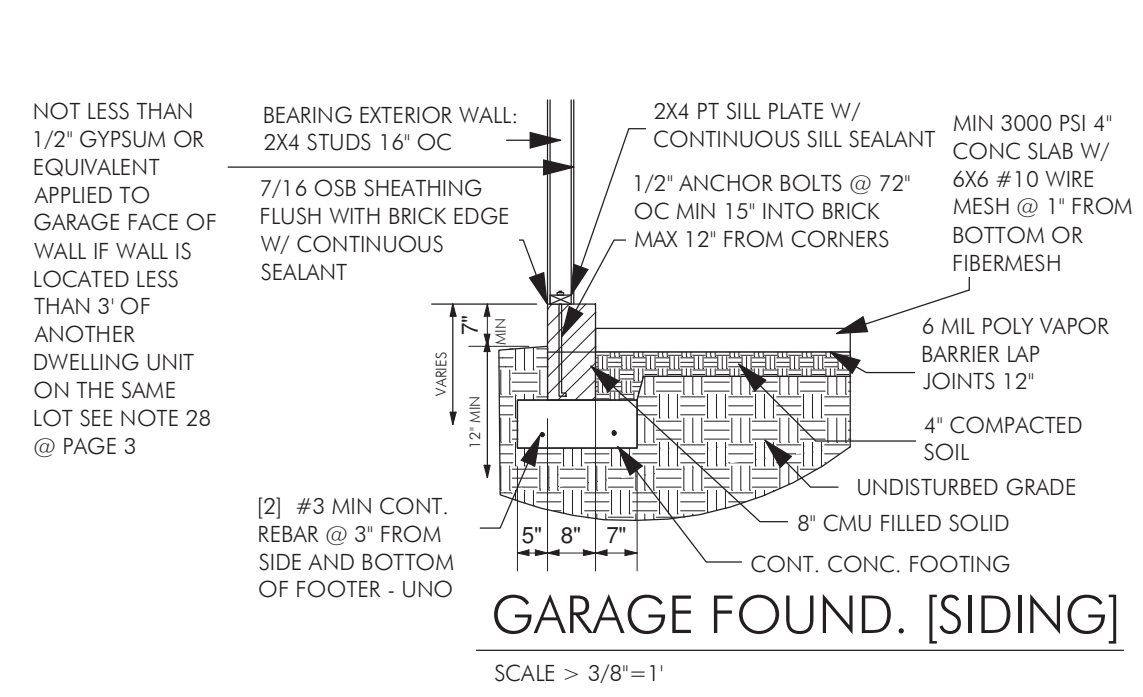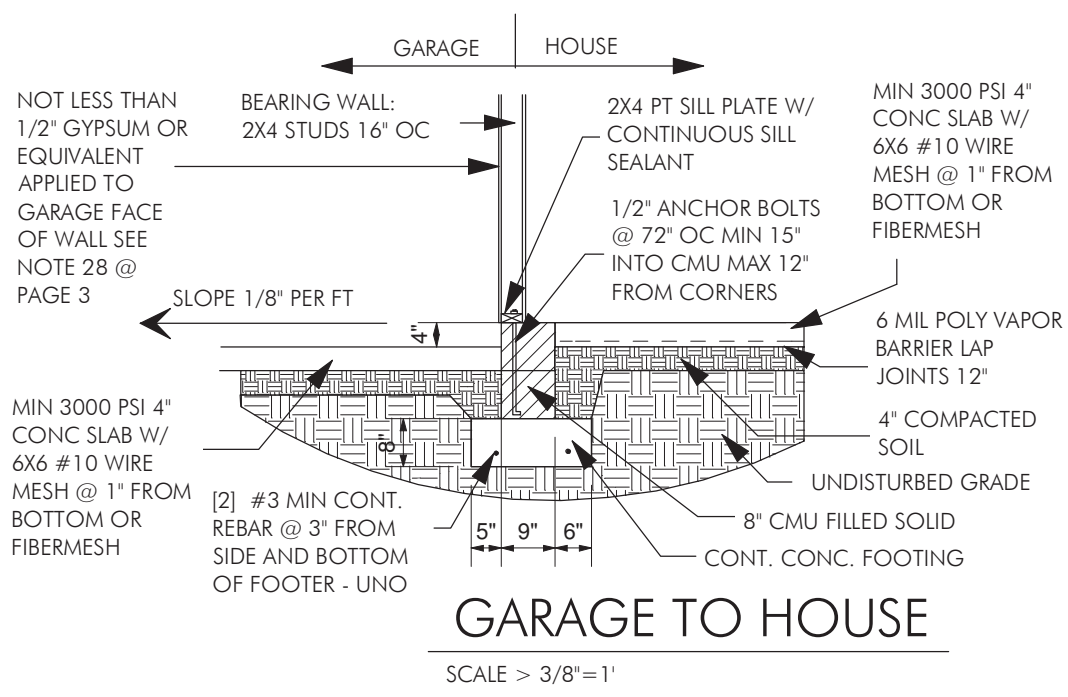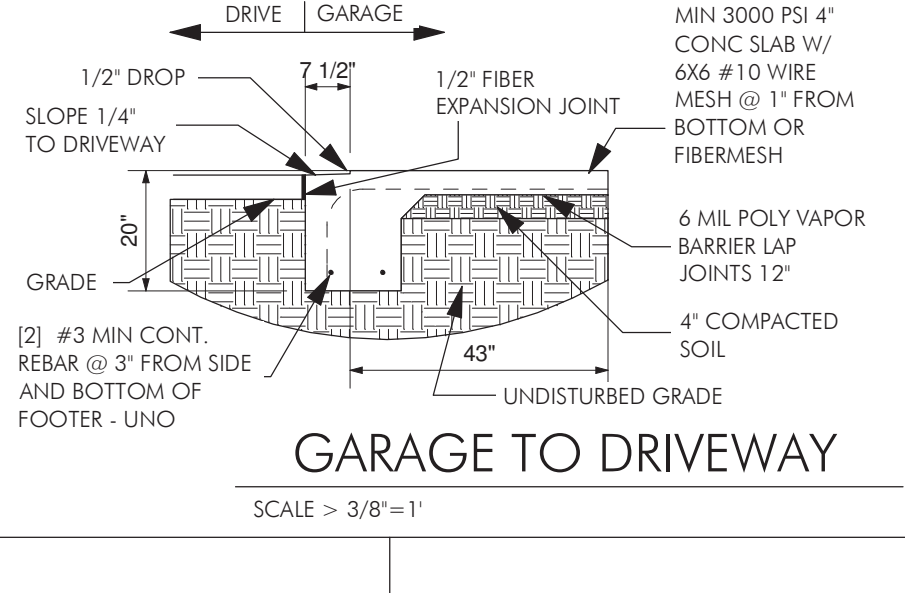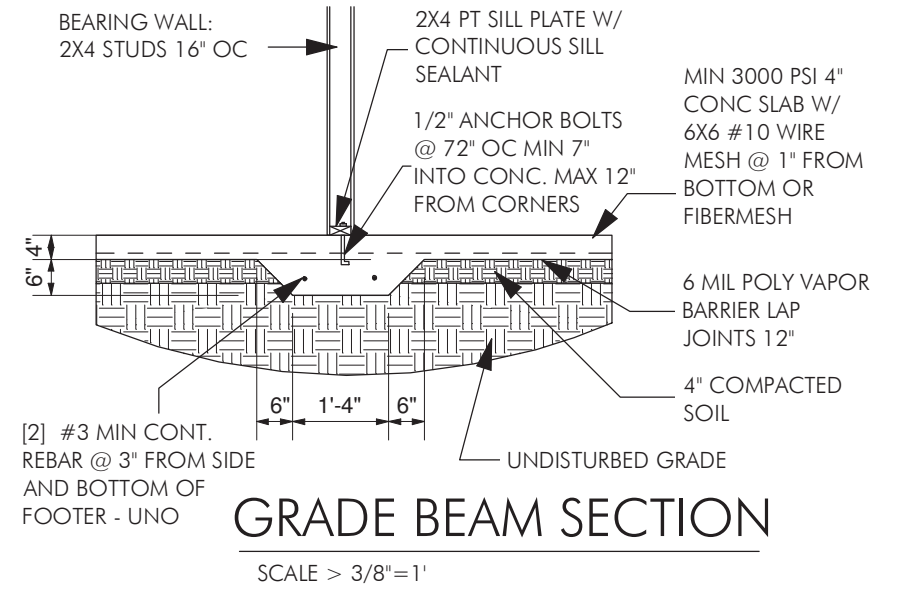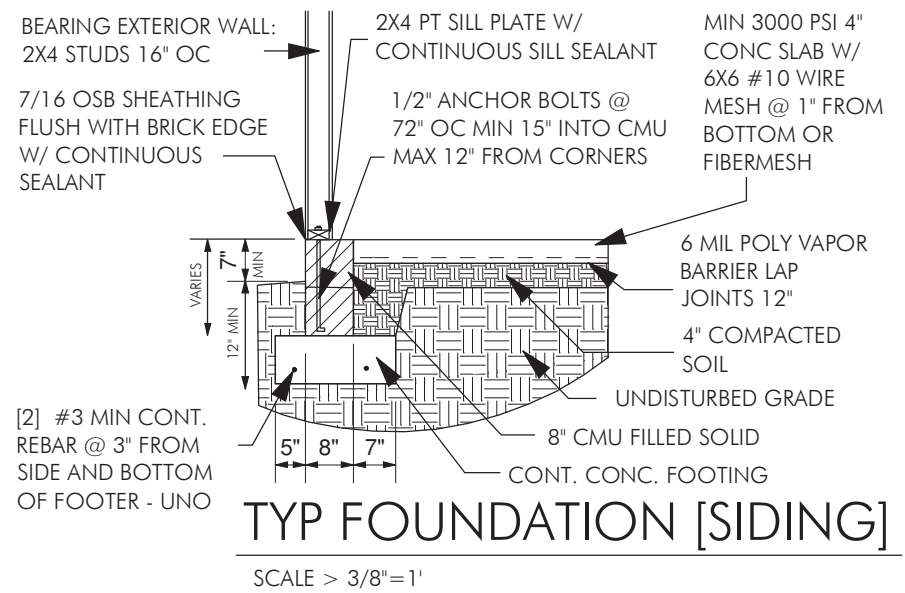



APPROVED

REVIEWED FOR COMPLIANCE  
WITH THE 2012 NC  
RESIDENTIAL CODE. THIS  
AUTHORIZATION SHALL NOT BE  
CONSTRUED TO PERMIT ANY  
VIOLATIONS OF LOCAL, STATE,  
OR FEDERAL LAWS.

PLANS REVIEWED BY:  
Tim Parnell

MECKLENBURG COUNTY  
NORTH CAROLINA  
CODE ENFORCEMENT

Residential Plan Review Disclaimer:  
A limited plan review for compliance  
with the NC State Residential Code  
was performed on these plans.  
It is the Responsibility Of The  
Contractor to construct this project  
using good engineering practice and  
in full compliance with the North  
Carolina Residential Code, local  
ordinances, and State regulations.

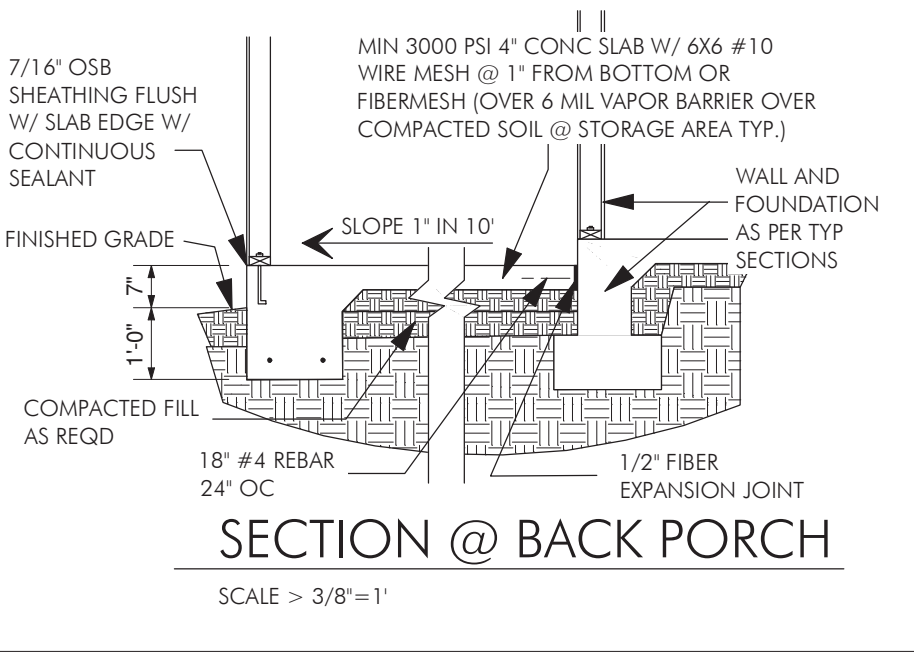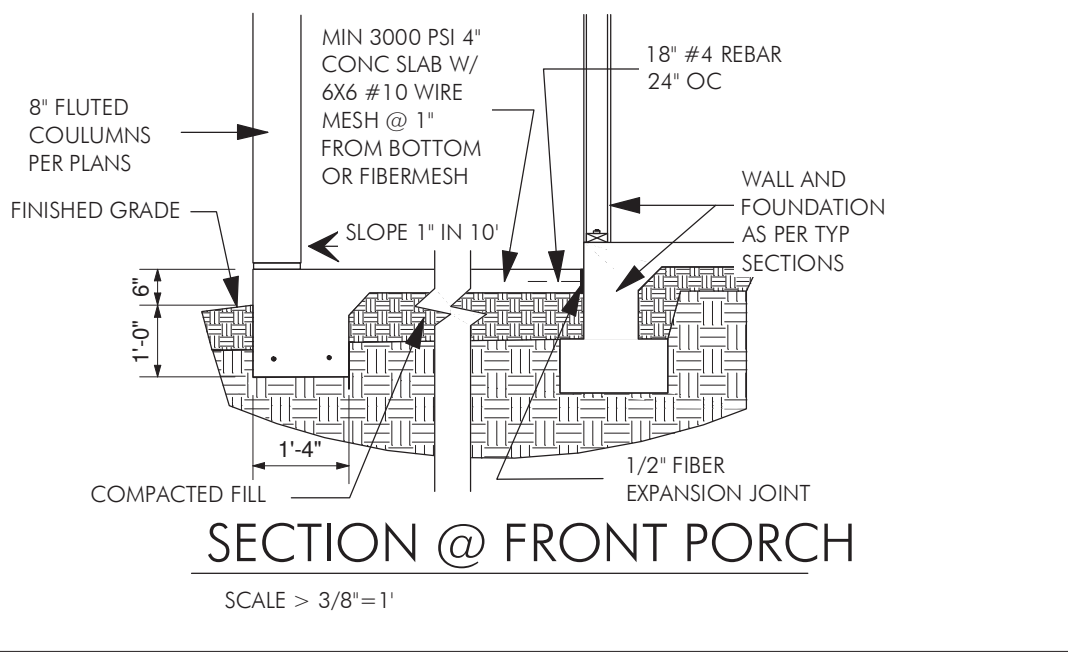

STRUCTURAL MEMBERS ONLY

**SUMMIT**  
ENGINEERING LABORATORY TESTING

3070 HAMMOND BUSINESS  
PLACE, SUITE 171  
RALEIGH, NC 27603  
OFFICE: 919.380.9991  
FAX: 919.380.9993  
WWW.SUMMIT-COMPANIES.COM  
NC COL #: C-4361  
PROJECT NO: 1203-08R:16254

**SEAL**  
04/28/23  
ENGINEER  
WESLEY A. JONES

**CERTIFICATE OF LICENSURE**  
SUMMIT  
Engineering,  
Laboratory &  
Testing, P.C.  
C-4361

**THE AVERY**  
Reserve at Canyon Hills

REV 01/22/18


STANDARD STEM WALL FOUNDATION DETAILS

Call (423) 946-7306  
www.customizedhomeplans.com

PAGE #12 19 PAGES


CustomizedHomePlans.com

**GH**  
HOMES

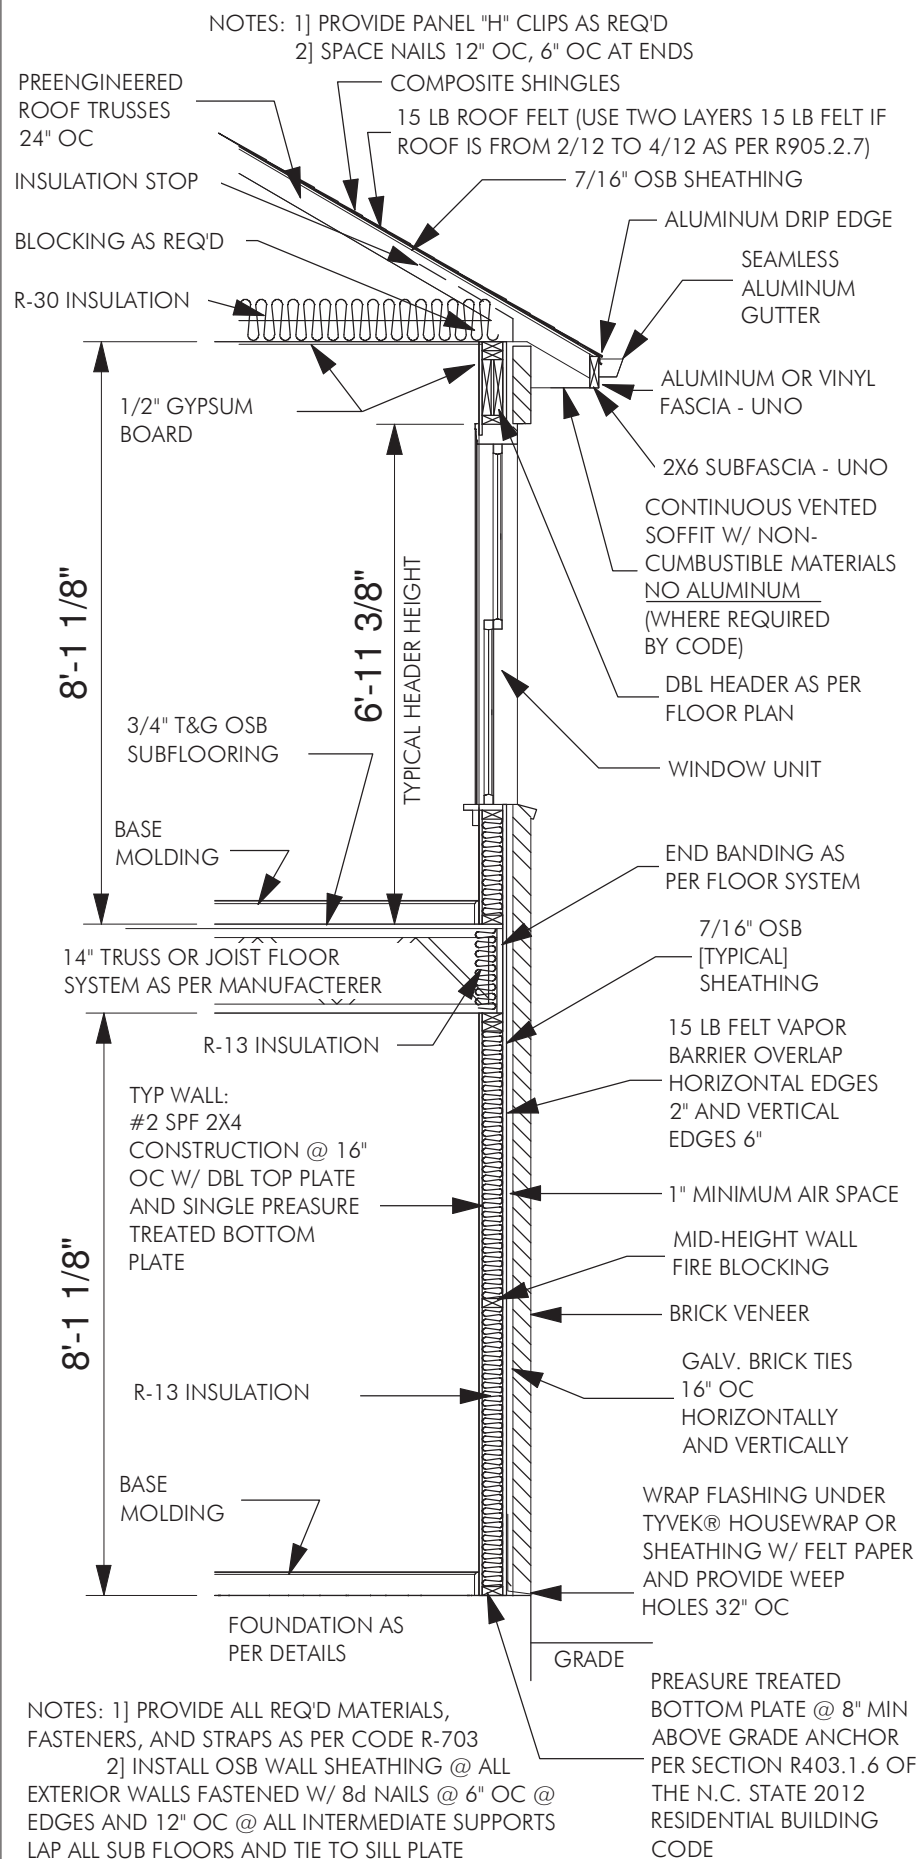


### TYPICAL WALL SECTION [BRICK]

SCALE > 3/8"=1'

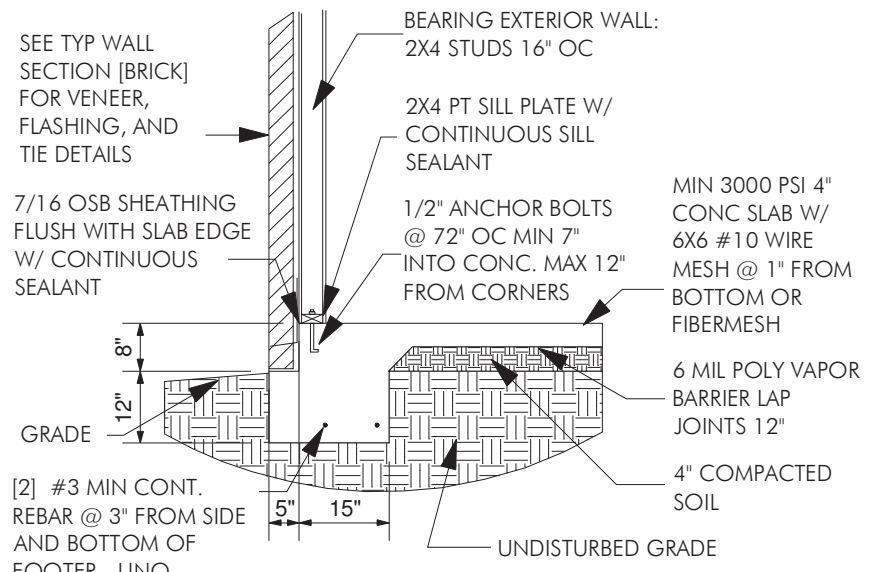


### TYP FOUNDATION [BRICK]

SCALE > 3/8"=1'

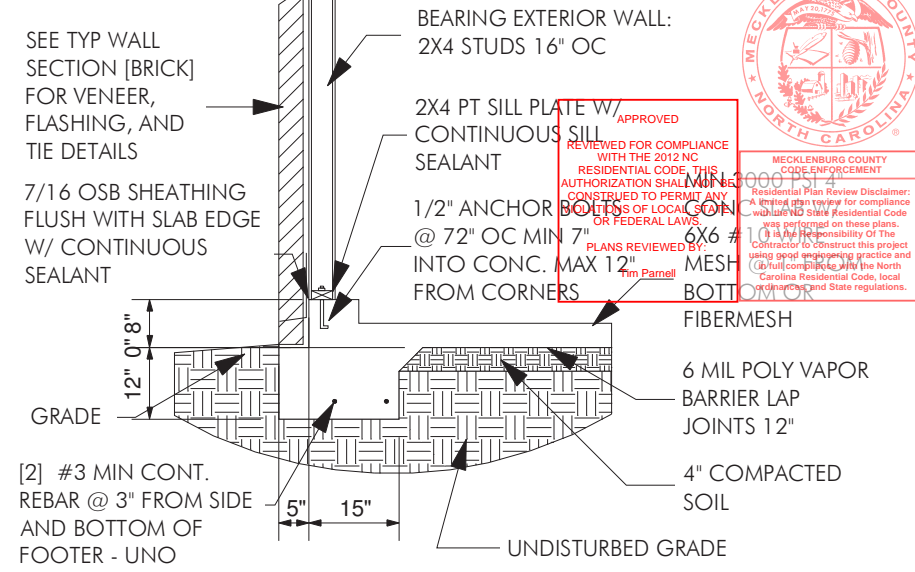


### GARAGE FOUNDATION [BRICK]

SCALE > 3/8"=1'

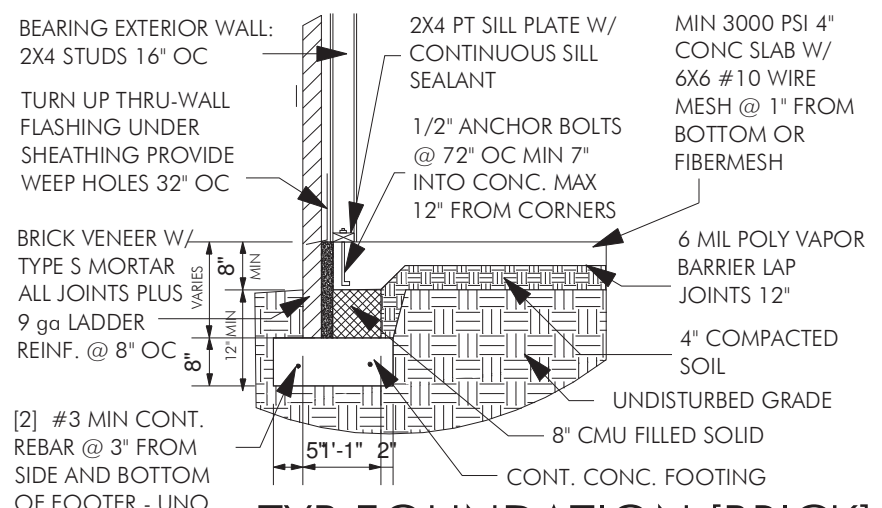

### TYP FOUNDATION [BRICK]

SCALE > 3/8"=1'

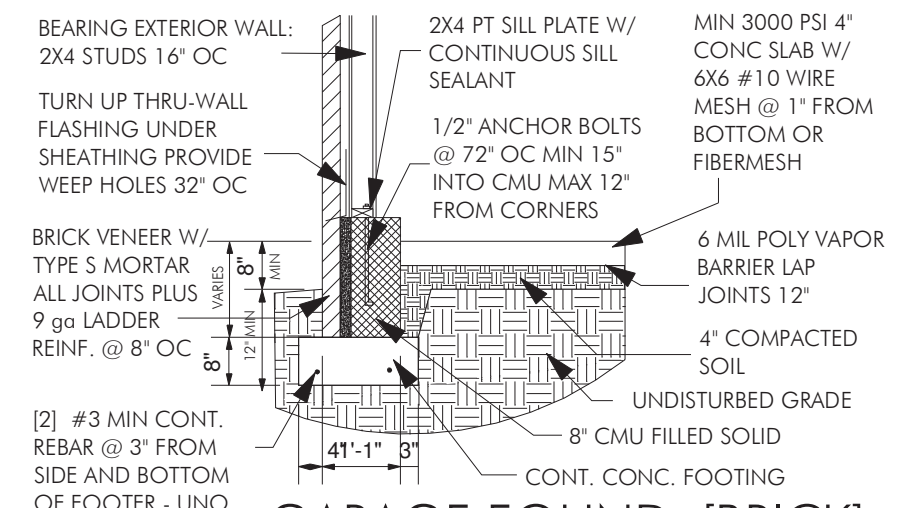


### GARAGE FOUND. [BRICK]

SCALE > 3/8"=1'



### TYP FIRE WALL

1 HR FIRE WALL REQUIRED IF WALL IS LOCATED LESS THAN 5' OF PROPERTY LINE  
SCALE > 3/8"=1'

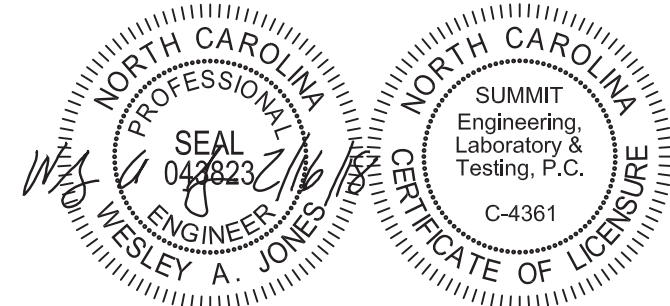

STRUCTURAL MEMBERS ONLY

**SUMMIT**  
ENGINEERING LABORATORY TESTING

3070 HAMMOND BUSINESS PLACE, SUITE 171  
RALEIGH, NC 27603  
OFFICE: 919.380.9991  
FAX: 919.380.9993  
WWW.SUMMIT-COMPANIES.COM  
NC COL #: C-4361  
PROJECT NO: 1203-08R:16254



APPROVED  
REVIEWED FOR COMPLIANCE WITH THE 2012 NC RESIDENTIAL CODE. THIS AUTHORIZATION SHALL NOT BE CONSTRUED TO PERMIT ANY VIOLATIONS OF LOCAL ORDINANCES OR FEDERAL LAWS.  
PLANS REVIEWED BY: [Signature]  
MECKLENBURG COUNTY CODE ENFORCEMENT  
Residential Plan Review Disclaimer: A professional review for compliance with the North Carolina Residential Code was performed on these plans. It is the responsibility of the Contractor to construct this project using good engineering practices and to fully comply with the North Carolina Residential Code, local ordinances, and State regulations.



THE AVERY  
Reserve at Canyon Hills


REV 01/22/18

STANDARD BRICK WALL/ FOUNDATION DETAILS

Call (423) 946-7306  
www.customizedhomeplans.com

PAGE #13 19 PAGES


CustomizedHomePlans.com

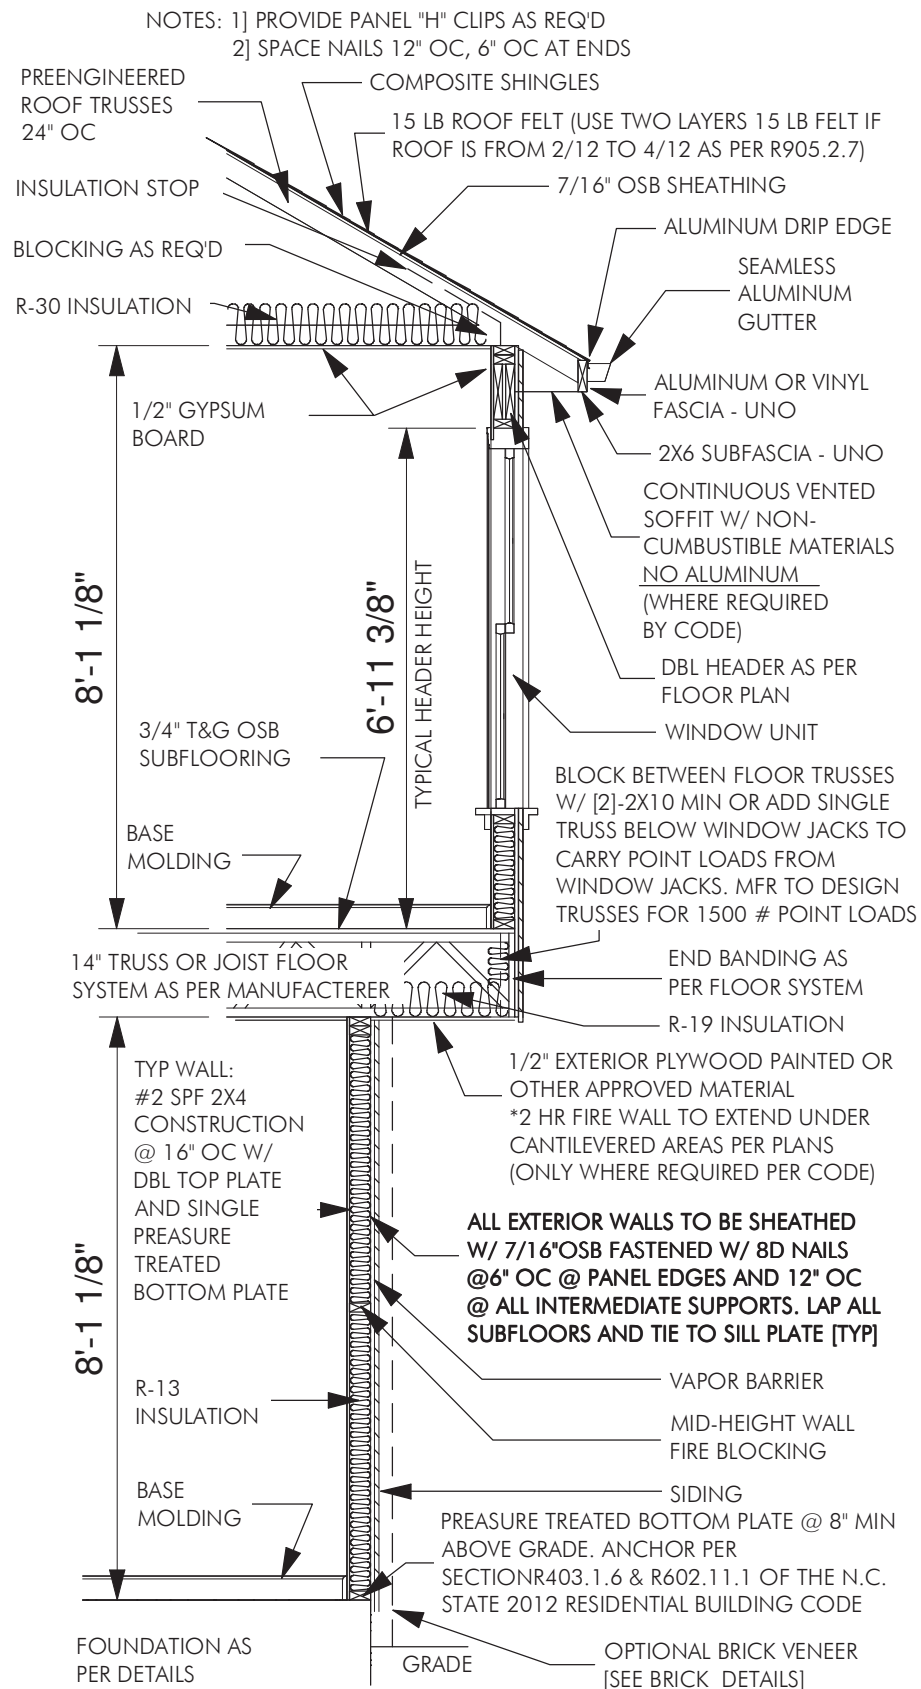

NOTES: 1] PROVIDE ALL REQ'D MATERIALS, FASTENERS, AND STRAPS AS PER CODE  
2] INSTALL OSB WALL SHEATHING @ ALL EXTERIOR WALLS FASTENED W/ 8d NAILS @ 6" OC @ EDGES AND 12" OC @ ALL INTERMEDIATE SUPPORTS  
LAP ALL SUB FLOORS AND TIE TO SILL PLATE

### TYPICAL WALL SECTION [CANTILEVER]

SCALE > 3/8"-1'

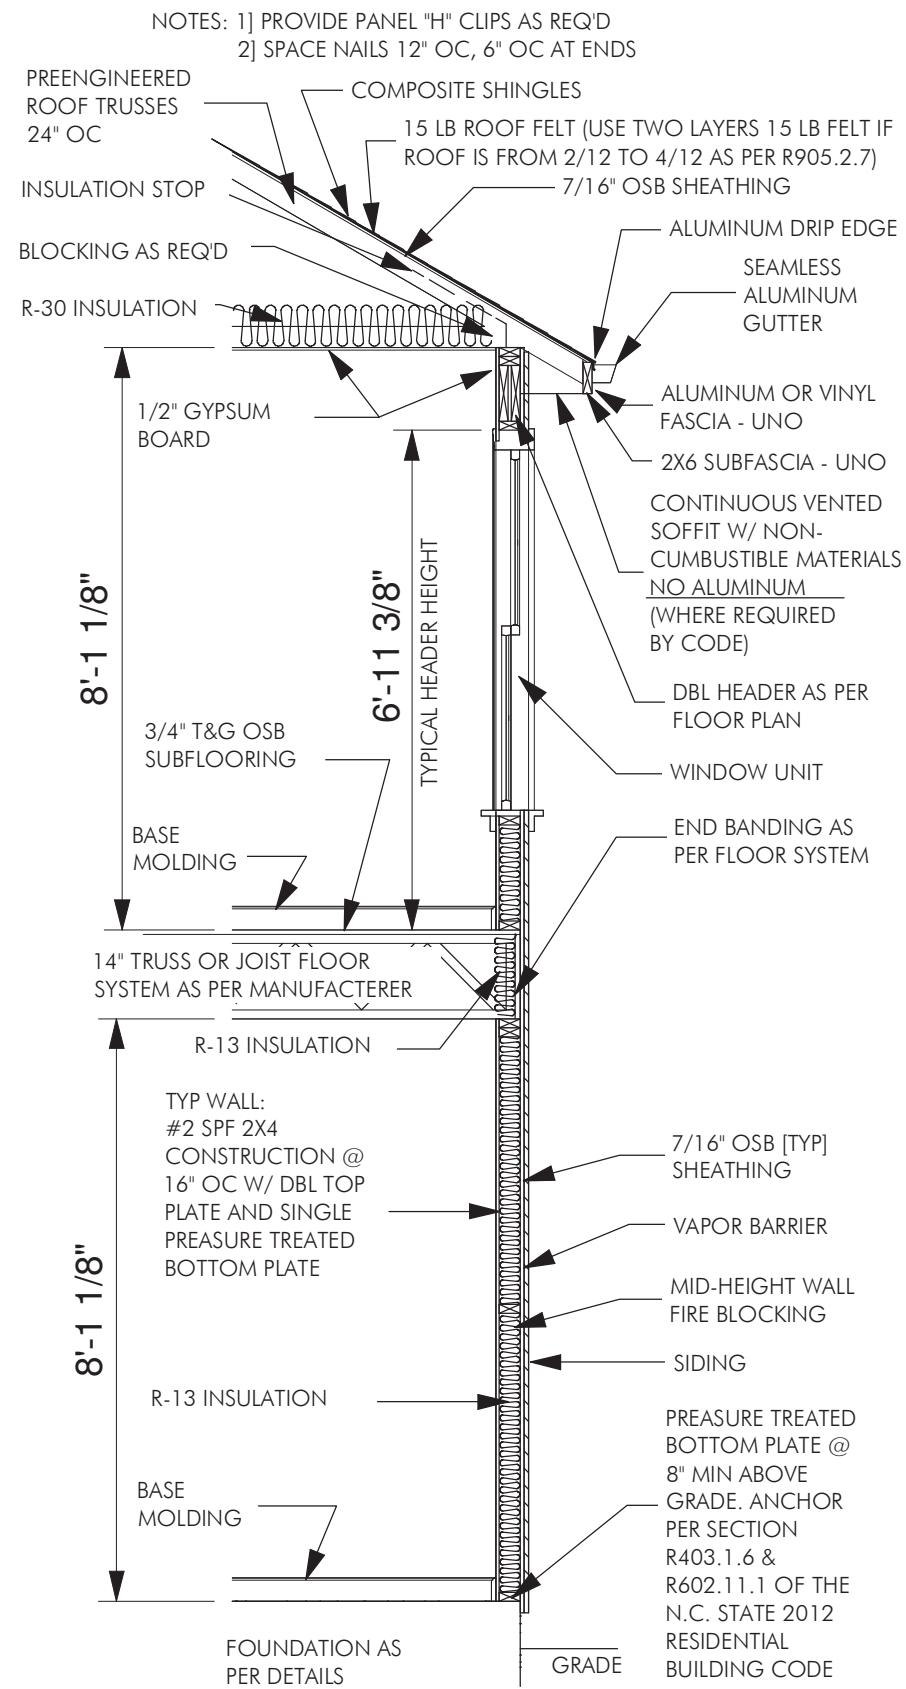

NOTES: 1] PROVIDE ALL REQ'D MATERIALS, FASTENERS, AND STRAPS AS PER CODE  
2] INSTALL OSB WALL SHEATHING @ ALL EXTERIOR WALLS FASTENED W/ 8d NAILS @ 6" OC @ EDGES AND 12" OC @ ALL INTERMEDIATE SUPPORTS  
LAP ALL SUB FLOORS AND TIE TO SILL PLATE

### TYPICAL WALL SECTION [SIDING]

SCALE > 3/8"-1'



### TYP SOFFIT NOTE:

R703.11.3 WHERE THE PROPERTY LINE IS LESS THAN 10' FROM THE BUILDING FACE AND THE SOFFIT MATERIAL IS VINYL OR ALUMINUM, THE SOFFIT MATERIAL SHALL BE SECURELY ATTACHED TO THE FRAMING MEMBERS AND SHALL USE UNDERLAYMENT MATERIAL OR EITHER FIRE RETARDANT TREATED WOOD; 23/32" WOOD SHEATHING, OR 5/8" GYPSUM BOARD. VENTING REQUIREMENTS SHALL APPLY TO BOTH SOFFIT AND UNDERLAYMENT AND SHALL BE PER SECTION R806.

PROVIDE FIRE RATED CONSTRUCTION ON THE UNDERSIDE OF SOFFITS AS REFERENCED IN TABLE R302.1

### NOTE: WINDOW OPENINGS:

IN DWELLING UNITS, WHERE THE OPENING OF AN OPERABLE WINDOW IS LOCATED MORE THAN 72" ABOVE THE FINISHED GRADE OR SURFACE BELOW, THE LOWEST PART OF THE CLEAR OPENING OF THE WINDOW SHALL BE A MINIMUM OF 24" ABOVE THE FINISHED FLOOR OF THE ROOM IN WHICH THE WINDOW IS LOCATED. OPERABLE SECTIONS OF THE WINDOWS SHALL NOT PERMIT THE OPENINGS THAT ALLOW PASSAGE OF A 4 INCH DIAMETER SPHERE WHERE SUCH OPENING ARE LOCATED WITHIN 24 INCHES OF THE FINISHED FLOOR.

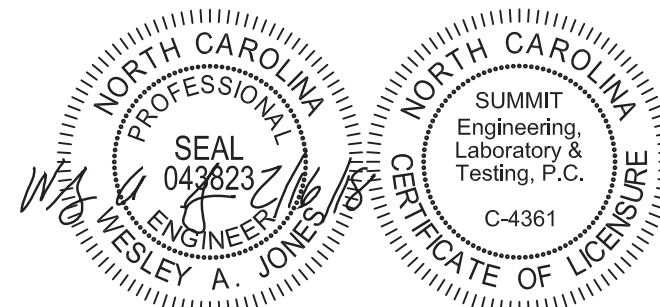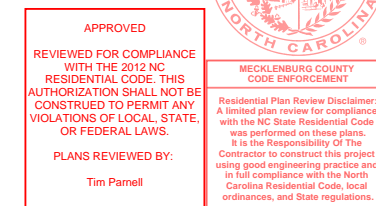

STRUCTURAL MEMBERS ONLY




3070 HAMMOND BUSINESS PLACE, SUITE 171  
RALEIGH, NC 27603  
OFFICE: 919.380.9991  
FAX: 919.380.9993  
WWW.SUMMIT-COMPANIES.COM  
NC COL #: C-4361  
PROJECT NO: 1203-08R:16254



THE AVERY  
Reserve at Canyon Hills

REV 01/22/18

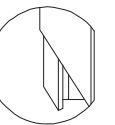

Call (423) 946-7306  
www.customizedhomeplans.com

PAGE # 14 19 PAGES

CustomizedHomePlans.com

TYPICAL WALL SECTIONS


**BRACED WALL NOTES:**

- WALLS SHALL BE DESIGNED IN ACCORDANCE WITH SECTION R602.10 FROM THE 2012 NORTH CAROLINA RESIDENTIAL CODE WITH AMENDED PERMANENT RULES (NCR).
- WALLS ARE DESIGNED FOR SEISMIC ZONES A-C AND MAXIMUM WIND SPEEDS OF 100 MPH.
- BRACING MATERIALS, METHODS AND FASTENERS SHALL BE IN ACCORDANCE WITH NCR TABLE R602.10.1.
- ALL BRACED WALL PANELS SHALL BE FULL WALL HEIGHT AND SHALL NOT EXCEED 10 FEET FOR ISOLATED PANEL METHOD AND 12 FEET FOR CONTINUOUS SHEATHING METHOD WITHOUT ADDITIONAL ENGINEERING CALCULATIONS.
- REFER TO ARCHITECTURAL PLAN FOR DOOR/WINDOW OPENING SIZES.
- THE INTERIOR SIDE OF EXTERIOR WALLS AND BOTH SIDES OF INTERIOR WALLS SHALL BE SHEATHED CONTINUOUSLY WITH MINIMUM 1/2" GYPSUM BOARD (UNO).
- FOR CONTINUOUS SHEATHING METHOD, EXTERIOR WALLS SHALL BE SHEATHED ON ALL SHEATHABLE SURFACES INCLUDING INFILL AREAS BETWEEN BRACED WALL PANELS, ABOVE AND BELOW WALL OPENINGS, AND ON GABLE END WALLS.
- FLOORS SHALL NOT BE CANTILEVERED MORE THAN 24" BEYOND THE FOUNDATION OR BEARING WALL BELOW WITHOUT ADDITIONAL ENGINEERING CALCULATIONS.
- A BRACED WALL PANEL SHALL BE LOCATED WITHIN 12 FEET OF EACH CORNER OF EACH ELEVATION VIEW OF THE HOUSE OR EACH END OF THE CIRCUMSCRIBED RECTANGLES.
- THE EDGE DISTANCE BETWEEN BRACED WALL PANELS SHALL NOT EXCEED 21 FEET.
- ADEQUATE CONTINUOUS LOAD PATHS FOR TRANSFER OF BRACING LOADS AND UPLIFT LOADS SHALL COMPLY WITH NCR SECTION R602.10.5.
- MASONRY OR CONCRETE STEM WALLS WITH A LENGTH OF 48" OR LESS SUPPORTING A BRACED WALL PANEL SHALL BE DESIGNED IN ACCORDANCE WITH FIGURE R602.10.5.3
- BRACED WALL PANEL CONNECTIONS TO FLOOR/CEILING SHALL BE CONSTRUCTED IN ACCORDANCE WITH SECTION R602.10.5.4 (SEE SHEET D13 FROM DETAIL PACKAGE).
- BRACED WALL PANEL CONNECTIONS TO ROOF SHALL BE CONSTRUCTED IN ACCORDANCE WITH SECTION R602.10.5.5 (SEE SHEET D12 FROM STANDARD DETAIL PACKAGE).
- CRIPPLE WALLS AND WALK OUT BASEMENT WALLS SHALL BE DESIGNED IN ACCORDANCE WITH SECTION R602.10.5.6
- BALLOON FRAMED WALLS SHALL BE DESIGNED IN ACCORDANCE WITH SECTION R602.10.5.8 WITH A MAXIMUM LENGTH OF 20 FEET.
- ON SCHEMATIC, SHADED WALLS INDICATE BRACED WALL PANELS.
- ABBREVIATIONS:  
GB = GYPSUM BOARD  
WSP = WOOD STRUCTURAL PANEL  
CS-XXX = CONT. SHEATHED  
ENG = ENGINEERED SOLUTION  
PF = PORTAL FRAMED

REQUIRED BRACED WALL PANEL CONNECTIONS				
METHOD	MATERIAL	MIN. THICKNESS	REQUIRED CONNECTION	
			@ PANEL EDGES	@ INTERMEDIATE SUPPORTS
CS-WSP	WOOD STRUCTURAL PANEL	3/8"	6d COMMON NAILS @ 5" O.C.	6d COMMON NAILS @ 12" O.C.
GB	GYPSUM BOARD	1/2"	5d COOLER NAIL** @ 7" O.C.	5d COOLER NAIL** @ 7" O.C.
WSP	WOOD STRUCTURAL PANEL	3/8"	6d COMMON NAILS @ 5" O.C.	6d COMMON NAILS @ 12" O.C.
PF	WOOD STRUCTURAL PANEL	7/16"	DETAIL 1/D10 OR 1/D12	DETAIL 1/D10 OR 1/D12

\*\*OR EQUIVALENT PER TABLE R702.3.5

**BRACE WALL PANEL INDICATOR**

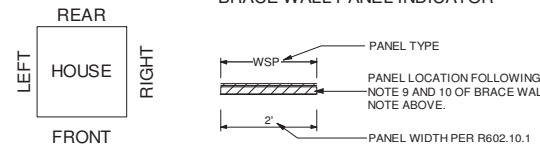

**APPROVED**  
REVIEWED FOR COMPLIANCE WITH THE 2012 NC RESIDENTIAL CODE. THIS AUTHORIZATION SHALL NOT BE CONSTRUED TO PERMIT ANY VIOLATIONS OF LOCAL, STATE OR FEDERAL LAWS.  
PLANS REVIEWED BY:  
**Tim Pannell**

**MECH. ENGR. COUNTY CODE ENFORCEMENT**  
RESIDENTIAL PLAN REVIEW DIVISION  
A DESIGNER'S SEAL IS REQUIRED FOR ALL PLANS SUBMITTED TO THE MECH. ENGR. COUNTY CODE ENFORCEMENT RESIDENTIAL PLAN REVIEW DIVISION. IT IS THE RESPONSIBILITY OF THE DESIGNER TO ENSURE ALL PLANS SUBMITTED TO THE MECH. ENGR. COUNTY CODE ENFORCEMENT RESIDENTIAL PLAN REVIEW DIVISION COMPLY WITH ALL APPLICABLE LOCAL, STATE AND FEDERAL REGULATIONS.

**HEADER SCHEDULE**

MARK	SIZE	STUDS E.E.
A	(2) 2X6	(1) 2X4
B	(2) 2X8	(2) 2X4
C	(2) 2X10	(2) 2X4
D	(2) 2X12	(2) 2X4
E	(2) 1.75" X 9.25" LVL	(3) 2X4
F	(2) 1.75" X 11.875" LVL	(3) 2X4
G	(2) 1.75" X 14" LVL	(3) 2X4
H	PLAN SPECIFIC SIZE	SEE PLAN

- HEADER SIZES SHOWN ARE MINIMUM SIZES, LARGER SIZES MAY BE SUBSTITUTED FOR EASE OF CONSTRUCTION.
- HEADERS ARE TO BE DROPPED UNLESS NOTED OTHERWISE.
- REFER TO RESIDENTIAL STANDARD NOTES PAGE 1 (PLAN PAGE #2) FOR KING STUD REQUIREMENTS.
- JACK STUDS THAT ARE CALLED OUT DIRECTLY ON THE PLAN SUPERSEED THE JACK STUDS SHOWN IN THIS SCHEDULE.
- HEADERS CONTAINING MORE THAN 3 PLYS OF LUMBER SHALL HAVE ALL PLYS ATTACHED TOGETHER WITH (2)-1/2" THROUGH BOLTS @ 12" O.C. MINIMUM EDGE DISTANCE FOR BOLTS IS 2-1/2".

**BEAM SCHEDULE**

MARK	SIZE
B1	(1) 11-7/8" FLOOR TRUSS OR JOIST
B2	(2) 11-7/8" FLOOR TRUSSES OR JOISTS
B3	(1) 14" FLOOR TRUSS OR JOIST
B4	(2) 14" FLOOR TRUSS OR JOISTS
B5	(1) 1.75" X 9.25" LVL
B6	(2) 1.75" X 9.25" LVL
B7	(1) 1.75" X 11.875" LVL
B8	(2) 1.75" X 11.875" LVL
B9	(1) 1.75" X 14" LVL
B10	(2) 1.75" X 14" LVL
B11	(2) 2X6 P.T.


- BEAM SIZES SHOWN ARE MINIMUM SIZES, LARGER SIZES MAY BE SUBSTITUTED FOR EASE OF CONSTRUCTION.
- BEAMS ARE TO BE FLUSH WITH TOP OF FLOOR UNLESS NOTED

**FLOOR FRAMING SCHEDULE**



MARK	DESCRIPTION
①	SPAN OF ROOF TRUSSES BY TRUSS MANUFACTURER @ 24" O.C.
②	GIRDER TRUSS BY OTHERS
③	BLOCK SOLID AT GIRDER TRUSS BEARING
④	2X6 STUDS THIS WALL CONTINUOUS TO CEILING
⑤	BALLOON FRAME 2X6 STUDS @ 16" O.C. THIS WALL

BRACED WALL SCHEDULE		
SIDE	LENGTH REQUIRED (FT)	LENGTH PROVIDED (FT)
FRONT	14.1	17.0
REAR	14.1	21.8
RIGHT	10.5	38.0
LEFT	10.5	41.0

NOTES: ALL BRACE WALL PANELS TO BE CS-WSP METHOD U.N.O.  
ALL PANELS TO BE INSTALLED PER R602.10 AND TABLE R602.10.1 OF THE 2012 NCR

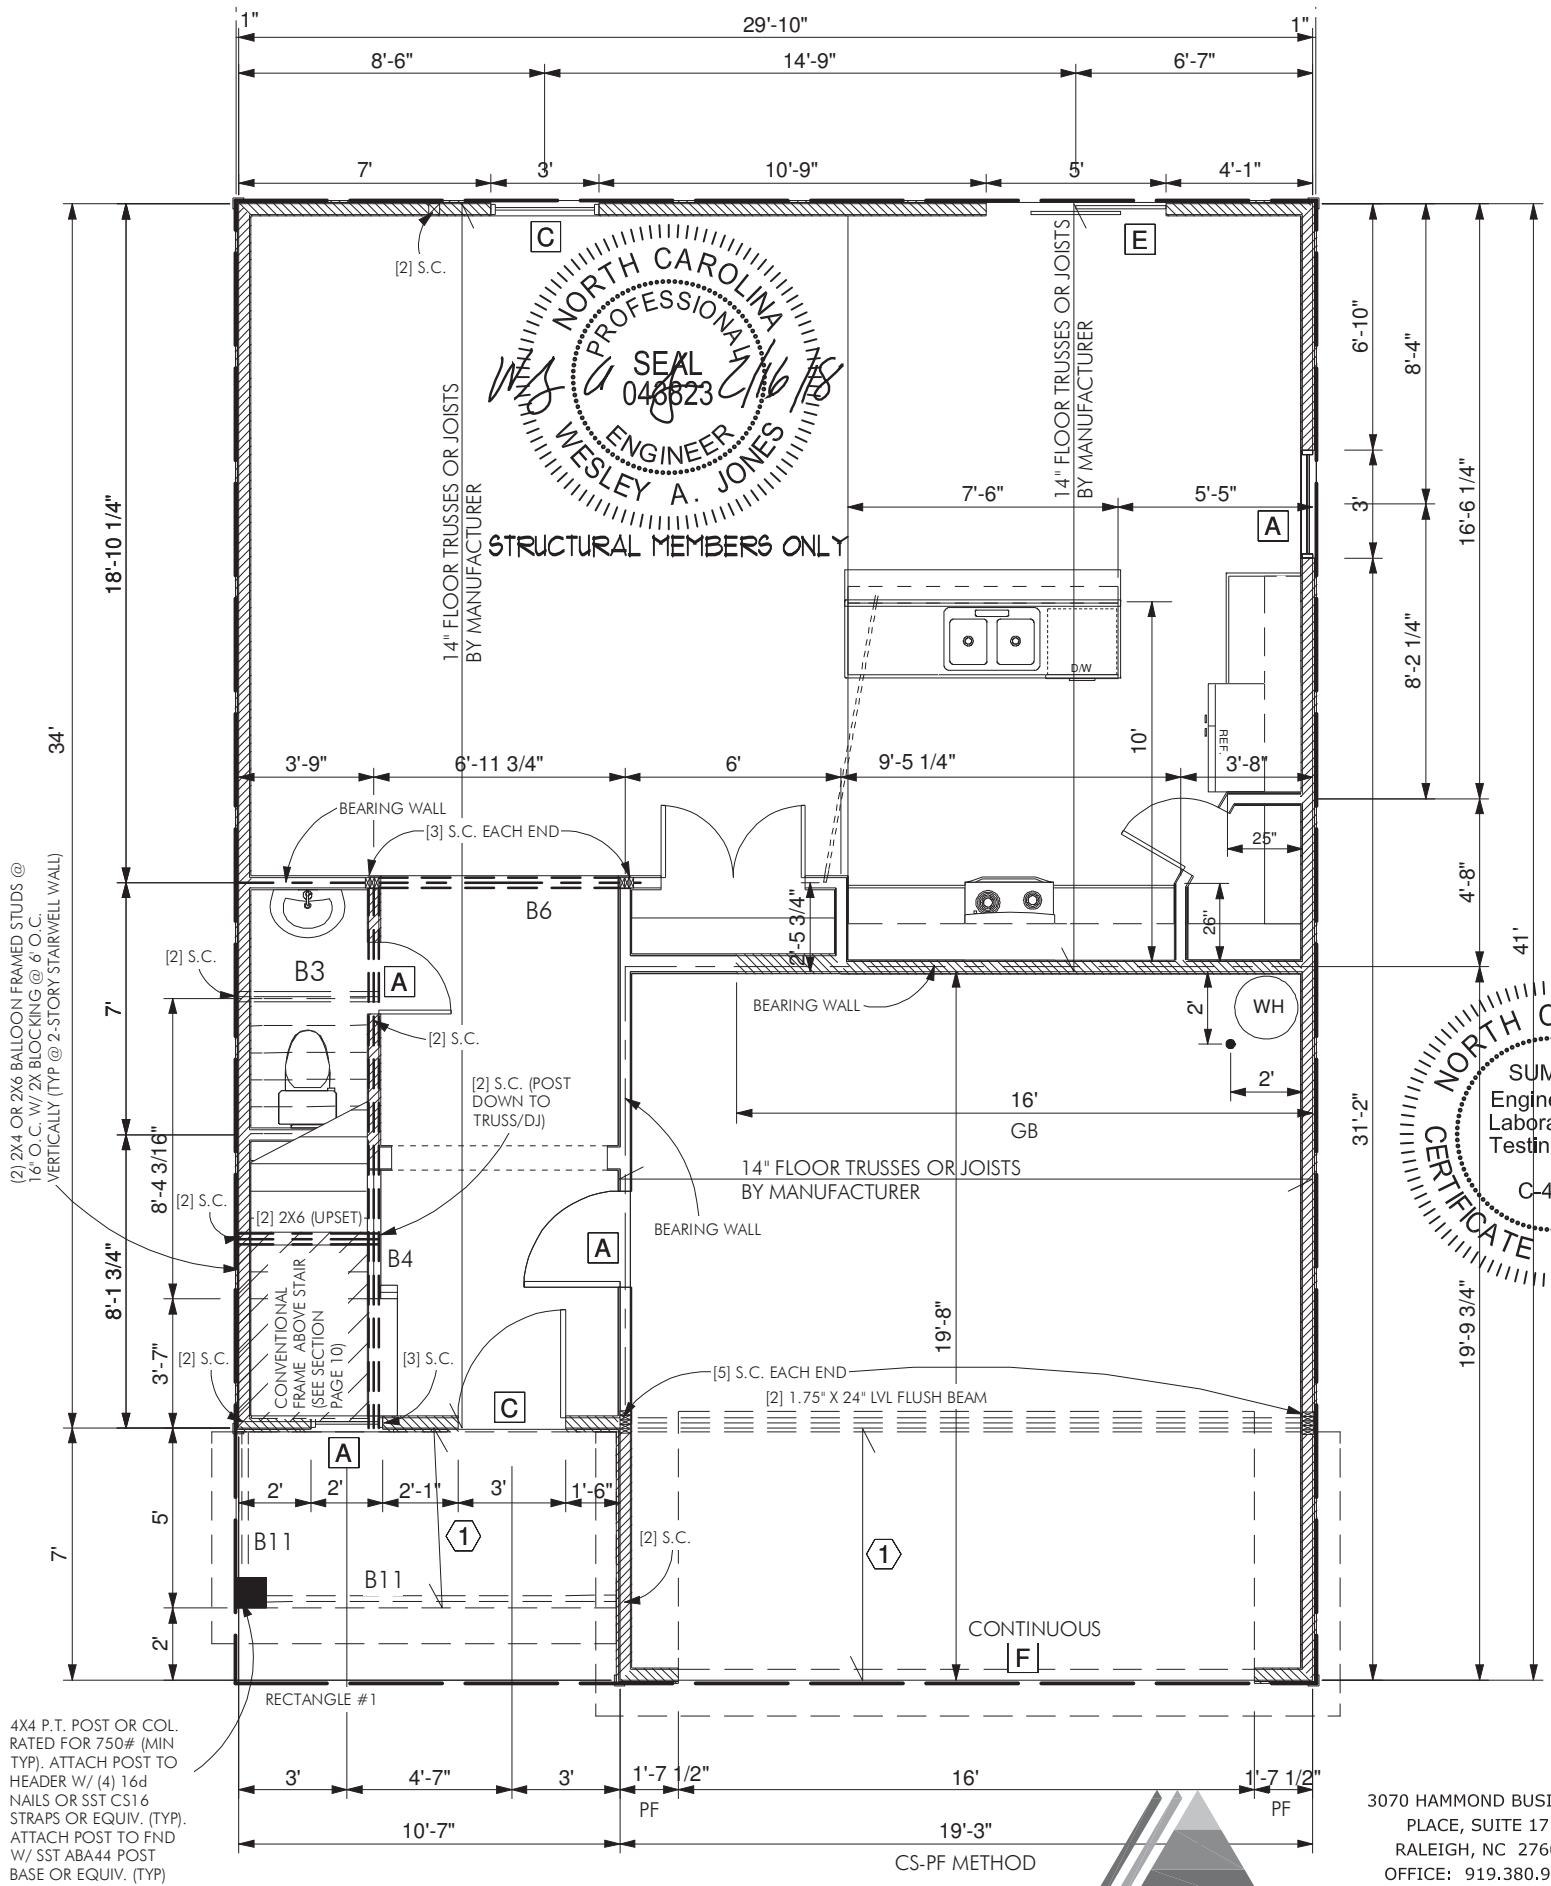

4X4 P.T. POST OR COL RATED FOR 750# (MIN TYP). ATTACH POST TO HEADER W/ (4) 16d NAILS OR SST CS16 STRAPS OR EQUIV. (TYP). ATTACH POST TO FND W/ SST ABA44 POST BASE OR EQUIV. (TYP)

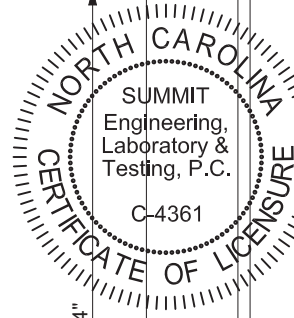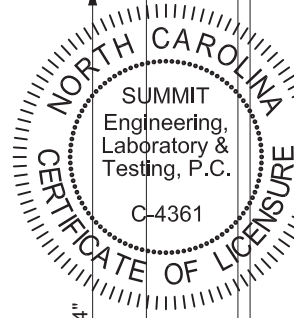

3070 HAMMOND BUSINESS PLACE, SUITE 171  
RALEIGH, NC 27603  
OFFICE: 919.380.9991  
FAX: 919.380.9993  
WWW.SUMMIT-COMPANIES.COM  
NC COL #: C-4361  
PROJECT NO: 1203-08R:16254



**THE AVERY**  
Reserve at Canyon Hills

REV 01/22/18

1ST FLOOR ENGINEERING

Call (423) 946-7306  
www.customizedhomeplans.com

PAGE #15 19 PAGES

CustomizedHomePlans.com


**BRACED WALL NOTES:**

- WALLS SHALL BE DESIGNED IN ACCORDANCE WITH SECTION R602.10 FROM THE 2012 NORTH CAROLINA RESIDENTIAL CODE WITH AMENDED PERMANENT RULES (NCR).
- WALLS ARE DESIGNED FOR SEISMIC ZONES A-C AND MAXIMUM WIND SPEEDS OF 100 MPH.
- BRACING MATERIALS, METHODS AND FASTENERS SHALL BE IN ACCORDANCE WITH NCR TABLE R602.10.1.
- ALL BRACED WALL PANELS SHALL BE FULL WALL HEIGHT AND SHALL NOT EXCEED 10 FEET FOR ISOLATED PANEL METHOD AND 12 FEET FOR CONTINUOUS SHEATHING METHOD WITHOUT ADDITIONAL ENGINEERING CALCULATIONS.
- REFER TO ARCHITECTURAL PLAN FOR DOOR/WINDOW OPENING SIZES.
- THE INTERIOR SIDE OF EXTERIOR WALLS AND BOTH SIDES OF INTERIOR WALLS SHALL BE SHEATHED CONTINUOUSLY WITH MINIMUM 1/2" GYPSUM BOARD (UNO).
- FOR CONTINUOUS SHEATHING METHOD, EXTERIOR WALLS SHALL BE SHEATHED ON ALL SHEATHABLE SURFACES INCLUDING INFILL AREAS BETWEEN BRACED WALL PANELS, ABOVE AND BELOW WALL OPENINGS, AND ON GABLE END WALLS.
- FLOORS SHALL NOT BE CANTILEVERED MORE THAN 24" BEYOND THE FOUNDATION OR BEARING WALL BELOW WITHOUT ADDITIONAL ENGINEERING CALCULATIONS.
- A BRACED WALL PANEL SHALL BE LOCATED WITHIN 12 FEET OF EACH CORNER OF EACH ELEVATION VIEW OF THE HOUSE OR EACH END OF THE CIRCUMSCRIBED RECTANGLES.
- THE EDGE DISTANCE BETWEEN BRACED WALL PANELS SHALL NOT EXCEED 21 FEET.
- ADEQUATE CONTINUOUS LOAD PATHS FOR TRANSFER OF BRACING LOADS AND UPLIFT LOADS SHALL COMPLY WITH NCR SECTION R602.10.5.
- MASONRY OR CONCRETE STEM WALLS WITH A LENGTH OF 48" OR LESS SUPPORTING A BRACED WALL PANEL SHALL BE DESIGNED IN ACCORDANCE WITH FIGURE R602.10.5.3
- BRACED WALL PANEL CONNECTIONS TO FLOOR/CEILING SHALL BE CONSTRUCTED IN ACCORDANCE WITH SECTION R602.10.5.4 (SEE SHEET D13 FROM DETAIL PACKAGE).
- BRACED WALL PANEL CONNECTIONS TO ROOF SHALL BE CONSTRUCTED IN ACCORDANCE WITH SECTION R602.10.5.5 (SEE SHEET D12 FROM STANDARD DETAIL PACKAGE).
- CRIPPLE WALLS AND WALK OUT BASEMENT WALLS SHALL BE DESIGNED IN ACCORDANCE WITH SECTION R602.10.5.6
- BALLOON FRAMED WALLS SHALL BE DESIGNED IN ACCORDANCE WITH SECTION R602.10.5.8 WITH A MAXIMUM LENGTH OF 20 FEET.
- ON SCHEMATIC, SHADED WALLS INDICATE BRACED WALL PANELS.
- ABBREVIATIONS:  
GB = GYPSUM BOARD  
WSP = WOOD STRUCTURAL PANEL  
CS-XXX = CONT. SHEATHED  
ENG = ENGINEERED SOLUTION  
PF = PORTAL FRAMED

REQUIRED BRACED WALL PANEL CONNECTIONS				
METHOD	MATERIAL	MIN. THICKNESS	REQUIRED CONNECTION	
			@ PANEL EDGES	@ INTERMEDIATE SUPPORTS
CS-WSP	WOOD STRUCTURAL PANEL	3/8"	6d COMMON NAILS @ 5" O.C.	6d COMMON NAILS @ 12" O.C.
GB	GYPSUM BOARD	1/2"	5d COOLER NAIL** @ 7" O.C.	5d COOLER NAIL** @ 7" O.C.
WSP	WOOD STRUCTURAL PANEL	3/8"	6d COMMON NAILS @ 5" O.C.	6d COMMON NAILS @ 12" O.C.
PF	WOOD STRUCTURAL PANEL	7/16"	DETAIL 1/D10 OR 1/D12	DETAIL 1/D10 OR 1/D12

\*\*OR EQUIVALENT PER TABLE R702.3.5

**BRACE WALL PANEL INDICATOR**

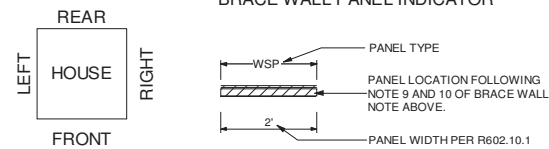

**BRACED WALL SCHEDULE**

SIDE	LENGTH REQUIRED (FT)	LENGTH PROVIDED (FT)
FRONT	5.9	21.3
REAR	5.9	26.8
RIGHT	5.4	31.3
LEFT	5.4	34.0

NOTES: ALL BRACE WALL PANELS TO BE CS-WSP METHOD U.N.O.  
ALL PANELS TO BE INSTALLED PER R602.10 AND TABLE R602.10.1 OF THE 2012 NCR

**HEADER SCHEDULE**

MARK	SIZE	STUDS E.E.
A	(2) 2X6	(1) 2X4
B	(2) 2X8	(2) 2X4
C	(2) 2X10	(2) 2X4
D	(2) 2X12	(2) 2X4
E	(2) 1.75" X 9.25" LVL	(3) 2X4
F	(2) 1.75" X 11.875" LVL	(3) 2X4
G	(2) 1.75" X 14" LVL	(3) 2X4
H	PLAN SPECIFIC SIZE	SEE PLAN

- HEADER SIZES SHOWN ARE MINIMUM SIZES, LARGER SIZES MAY BE SUBSTITUTED FOR EASE OF CONSTRUCTION.
- HEADERS ARE TO BE DROPPED UNLESS NOTED OTHERWISE.
- REFER TO RESIDENTIAL STANDARD NOTES PAGE 1 [PLAN PAGE #2] FOR KING STUD REQUIREMENTS.
- JACK STUDS THAT ARE CALLED OUT DIRECTLY ON THE PLAN SUPERSEED THE JACK STUDS SHOWN IN THIS SCHEDULE.
- HEADERS CONTAINING MORE THAN 3 PLYS OF LUMBER SHALL HAVE ALL PLYS ATTACHED TOGETHER WITH (2)-1/2"Ø THROUGH BOLTS @ 12"Ø/C. MINIMUM EDGE DISTANCE FOR BOLTS IS 2-1/2".


**FLOOR FRAMING SCHEDULE**

MARK	DESCRIPTION
1	SPAN OF ROOF TRUSSES BY TRUSS MANUFACTURER @ 24" O.C.
2	GIRDER TRUSS BY OTHERS
3	BLOCK SOLID AT GIRDER TRUSS BEARING
4	2X6 STUDS THIS WALL CONTINUOUS TO CEILING
5	BALLOON FRAME 2X6 STUDS @ 16" O.C. THIS WALL



APPROVED  
REVIEWED FOR COMPLIANCE WITH THE 2012 NC RESIDENTIAL CODE. THIS AUTHORIZATION SHALL NOT BE CONSTRUED TO PERMIT ANY VIOLATIONS OF LOCAL, STATE, OR FEDERAL LAWS.  
PLANS REVIEWED BY:  
Tim Parnell



MECKLENBURG COUNTY CODE ENFORCEMENT  
Residential Plan Review Disclaimer: A limited plan review for compliance with the NC State Residential Code was performed on these plans. It is the Responsibility Of The Contractor to construct this project using good engineering practice and in full compliance with the North Carolina Residential Code, local ordinances, and State regulations.

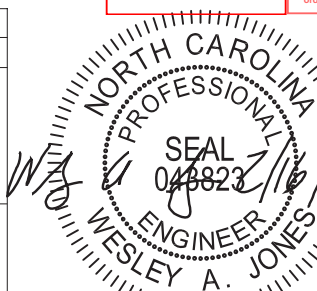

STRUCTURAL MEMBERS ONLY

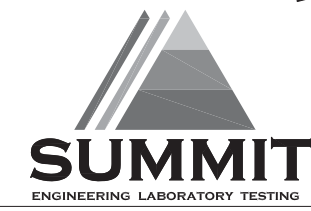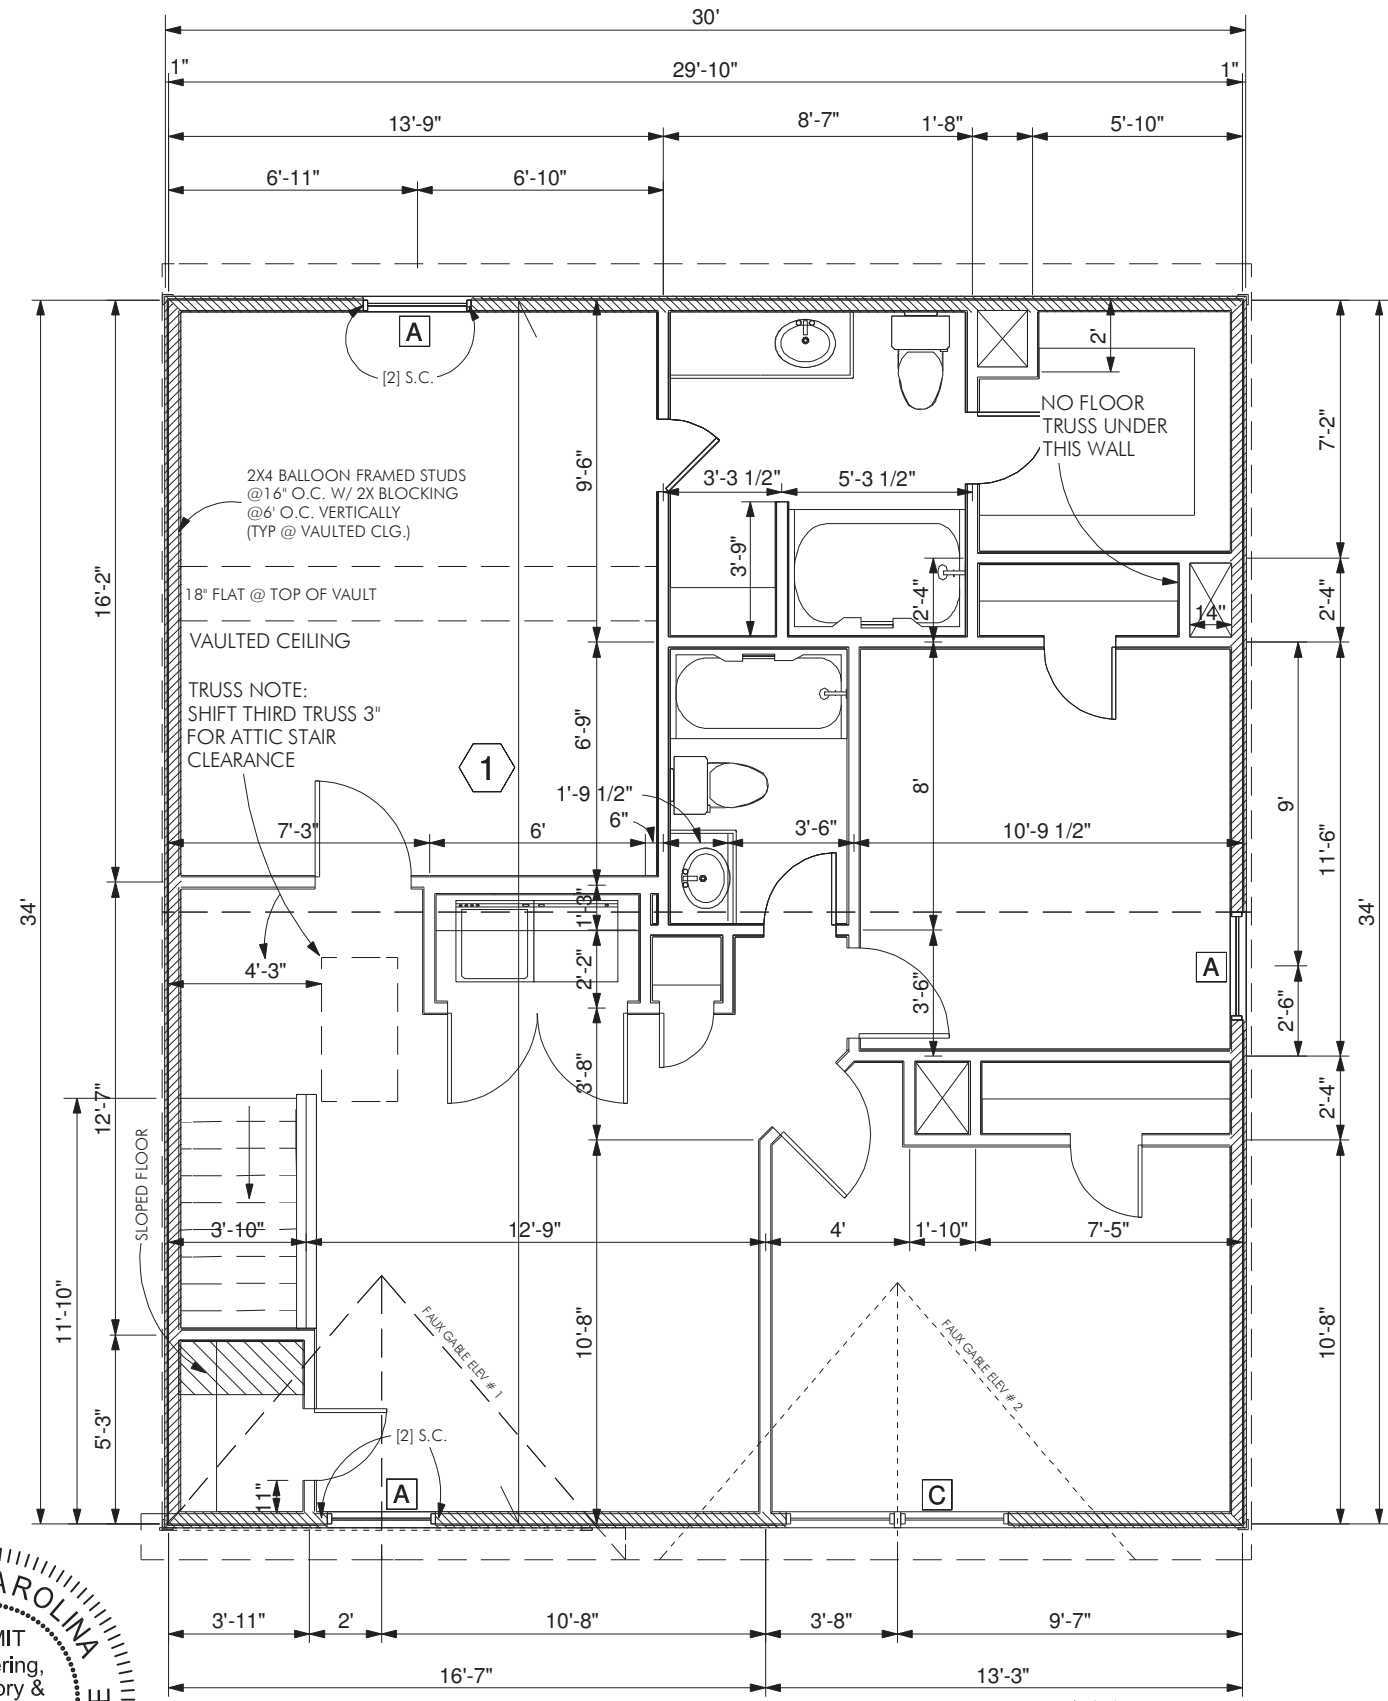

3070 HAMMOND BUSINESS PLACE, SUITE 171  
RALEIGH, NC 27603  
OFFICE: 919.380.9991  
FAX: 919.380.9993  
WWW.SUMMIT-COMPANIES.COM  
NC COL #: C-4361  
PROJECT NO: 1203-08R:16254



**THE AVERY**  
Reserve at Canyon Hills

REV 01/22/18

2ND FLOOR ENGINEERING

Call (423) 946-7306  
www.customizedhomeplans.com

PAGE #16 19 PAGES

CustomizedHomePlans.com



TRUSS UPLIFT CONNECTOR SCHEDULE

MODEL #	MAX UPLIFT (LBS)
H1	400
H2A	495
H2.5T	545
H4	235
H10A*	1015
H16*	1265
HTS20*	1245

USE BELOW ONLY FOR 2-PLY OR GREATER GIRDER TRUSSES THAT EXCEED THE UPLIFT REQUIREMENTS ABOVE.

MODEL #	MAX UPLIFT (LBS)	PLY #
LGT2*	1785	2
LGT3-SDS2.5*	2655	3
LGT4-SDS3*	2925	4
HGT-2*	6485	2
HGT-3*	9035	3
HGT-4*	9250	4


- SST PRODUCTS SHOWN. EQUIV. PRODUCT MAY BE USED PROVIDING UPLIFT REQUIREMENTS ARE MET.
- VALUES SHOWN ARE FOR A SINGLE ANCHOR. DOUBLE ANCHORS MAY BE USED TO DOUBLE THE UPLIFT CAPACITY SHOWN ABOVE, ONLY IF THE MEMBER IS A MINIMUM THICKNESS OF 2-1/2".
- UPLIFT VALUES ARE FOR SPF WOOD SPECIES. PLEASE CONTACT ENGINEER OR TRUSS MANUFACTURER IF USING DIFFERENT.
- GIRDER TRUSS-GIRDER TRUSS CONNECTIONS ARE TO BE SPECIFIED AND SUPPLIED BY THE TRUSS COMPANY. ENGINEER IS NOT RESPONSIBLE FOR THESE CONNECTIONS.
- ITEMS DENOTED WITH "\*" MAY NOT BE DOUBLED TO INCREASE LOAD CAPACITY.

MAX GIRDER TRUSS REACTIONS (LBS.)

NO TBE, SPF#2 TOP PLATE		
# OF PLYS	2X4 WALL	2X6 WALL
2	5134	7013
3	7702	10519
4	10269	14025
WITH TBE, SPF#2 TOP PLATE		
2	7045	8933
3	9622	12439
4	12189	15945

GIRDER TRUSS PLYS SHOWN ARE FOR ILLUSTRATION ONLY. PLEASE REFER TO TRUSS LAYOUT DRAWINGS PROVIDED BY TRUSS MANUFACTURER FOR ACTUAL NUMBER OF PLYS REQUIRED.

NOTE:  
1.75" 15 OR 16 GAUGE STAPLES (MIN CROWN WIDTH 7/16") SPACED 3" OC EDGE AND 6" OC FIELD MAY BE SUBSTITUTED FOR 6d NAILS AND 8d NAILS IN BRACED WALL PANELS USING 7/16" OSB

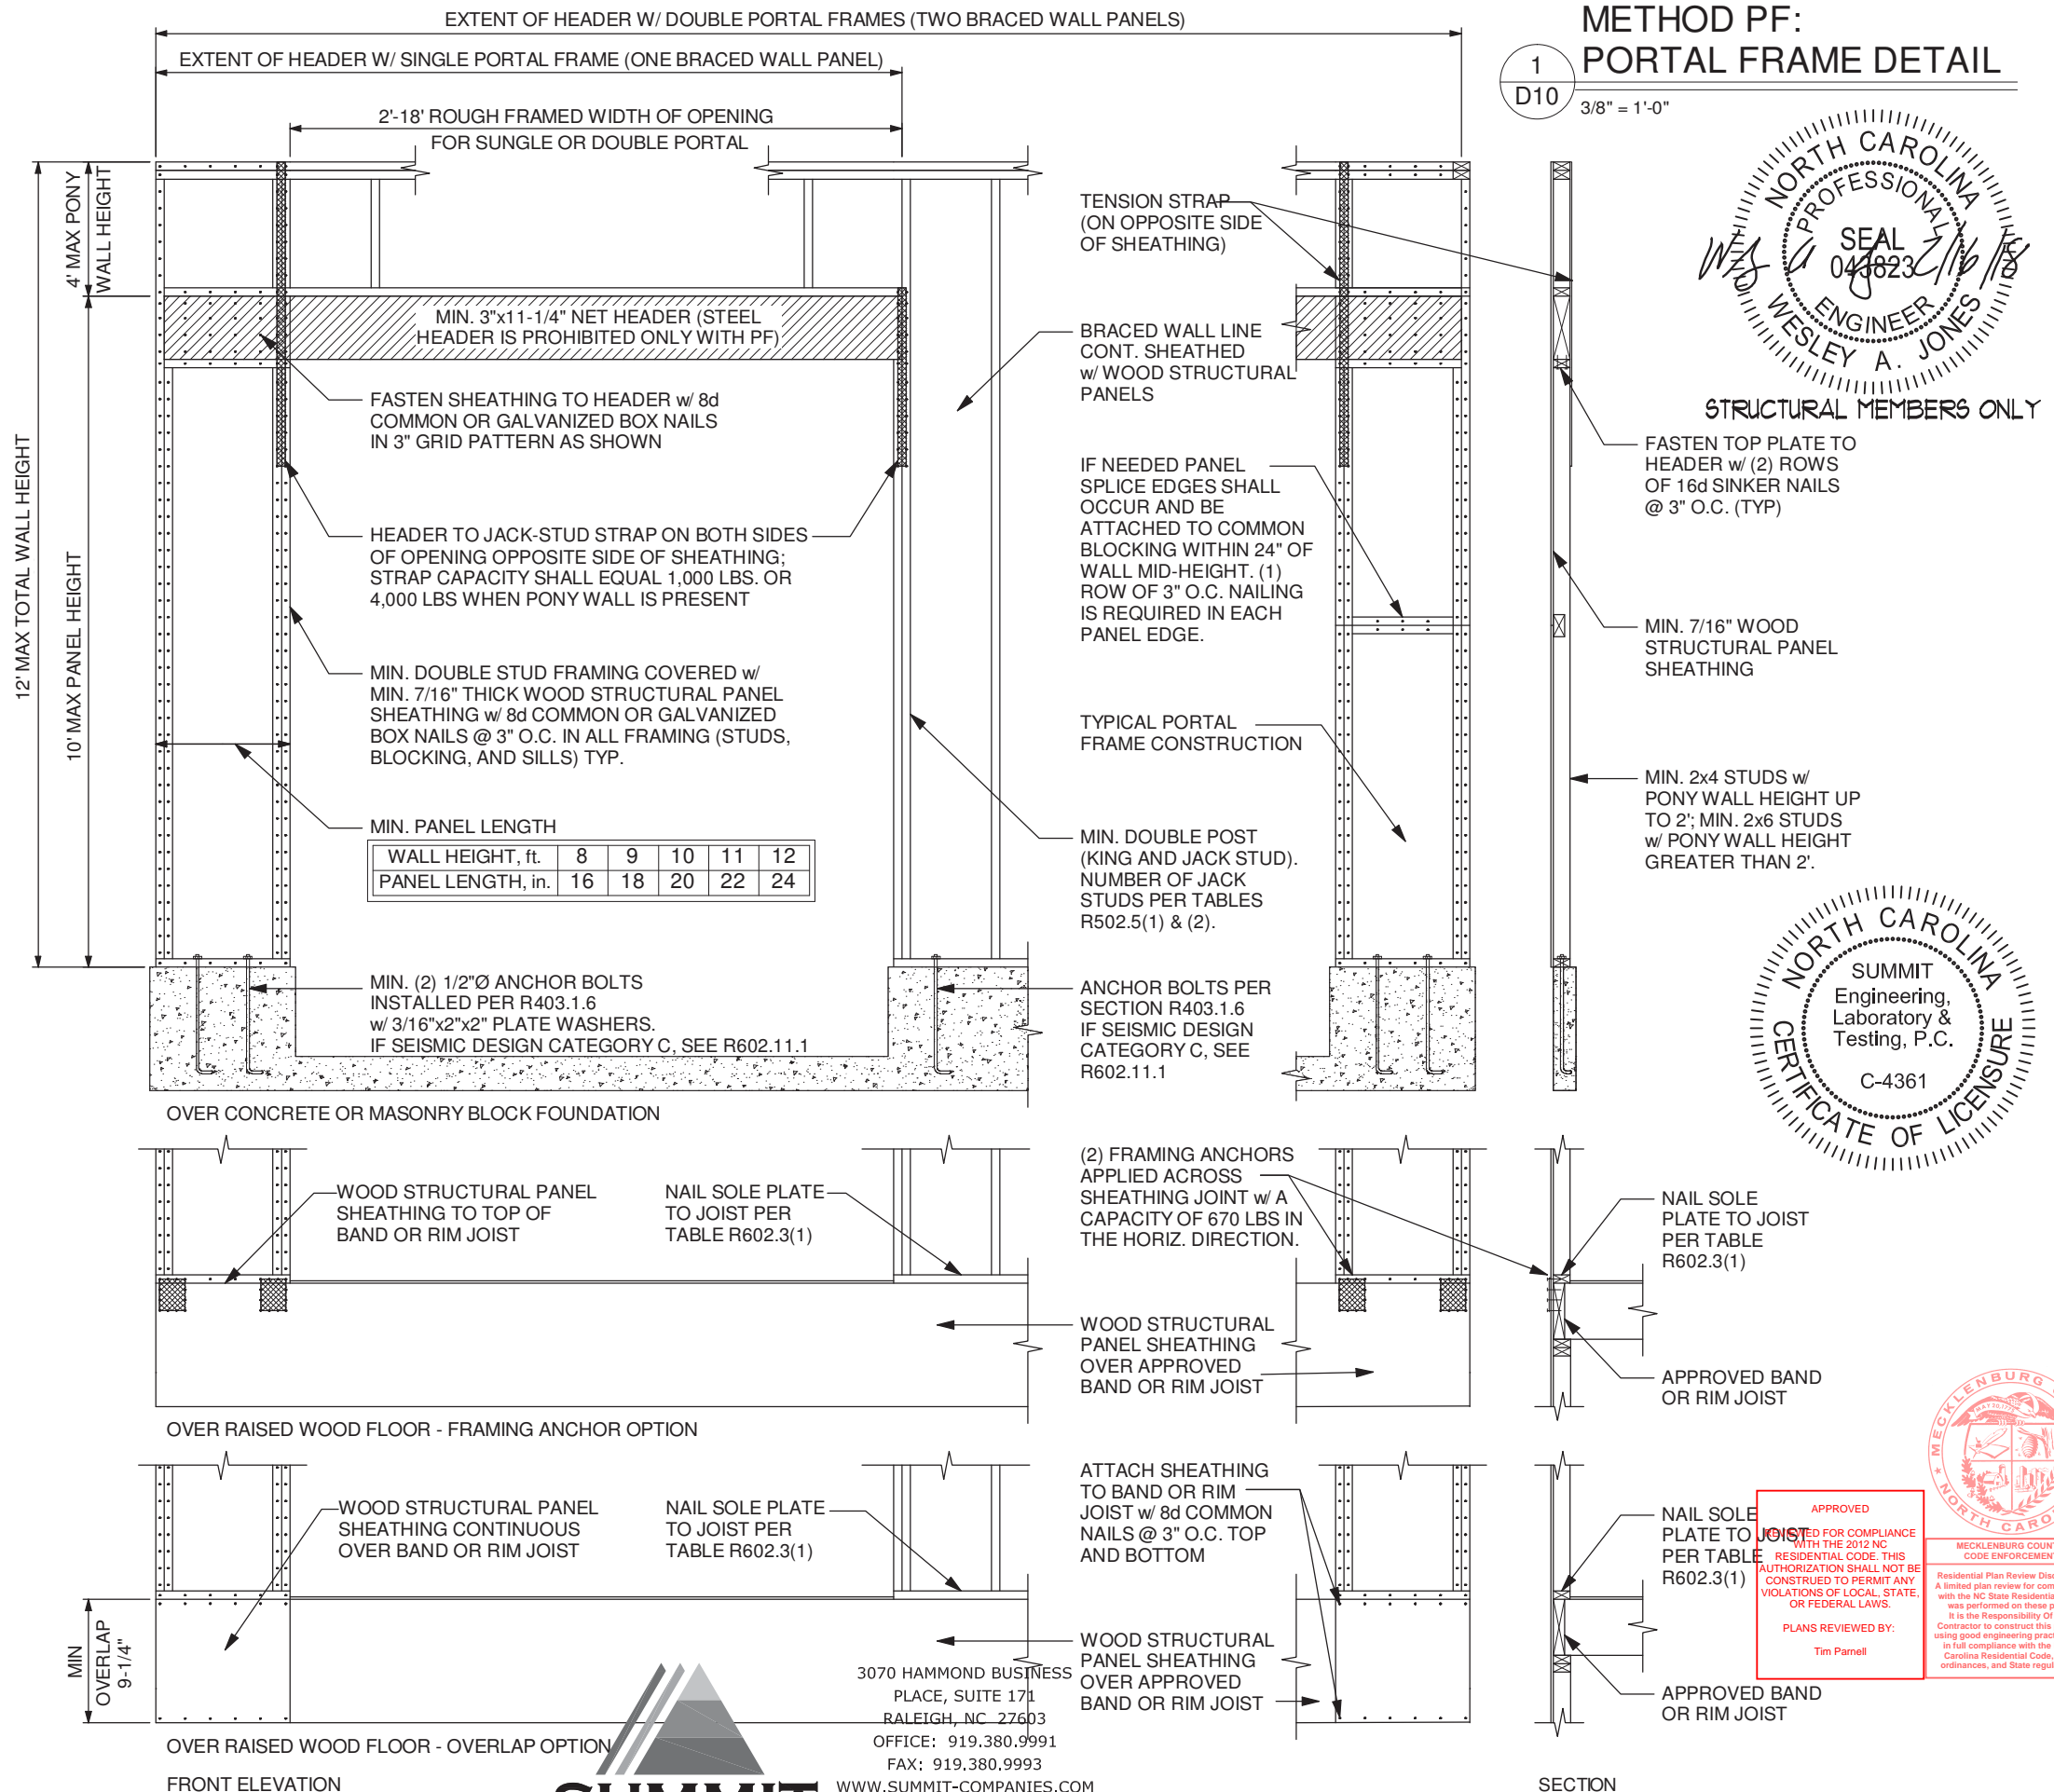

THE AVERY  
Reserve at Canyon Hills

REV 01/22/18

STANDARD ENGINEERING DETAILS

Call (423) 946-7306  
www.customizedhomeplans.com


PAGE D10 19 PAGES

CustomizedHomePlans.com



APPROVED FOR COMPLIANCE WITH THE 2012 NC RESIDENTIAL CODE. THIS AUTHORIZATION SHALL NOT BE CONSTRUED TO PERMIT ANY VIOLATIONS OF LOCAL, STATE, OR FEDERAL LAWS.  
PLANS REVIEWED BY: Tim Parnell

Residential Plan Review Disclaimer: A limited plan review for compliance with the NC State Residential Code was performed on these plans. It is the Responsibility Of The Contractor to construct this project using good engineering practice and in full compliance with the North Carolina Residential Code, local ordinances, and State regulations.

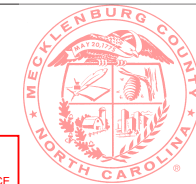




APPROVED  
 REVIEWED FOR COMPLIANCE WITH THE 2012 NC RESIDENTIAL CODE. THIS AUTHORIZATION SHALL NOT BE CONSTRUED TO PERMIT ANY VIOLATIONS OF LOCAL, STATE, OR FEDERAL LAWS.  
 PLANS REVIEWED BY:  
 Tim Parnell

MECKLENBURG COUNTY CODE ENFORCEMENT  
 Residential Plan Review Disclaimer: A limited plan review for compliance with the NC State Residential Code was performed on these plans. It is the Responsibility of The Contractor to construct this project using good engineering practice and in full compliance with the North Carolina Residential Code, local ordinances, and State regulations.



THE AVERY  
 Reserve at Canyon Hills


REV 01/22/18

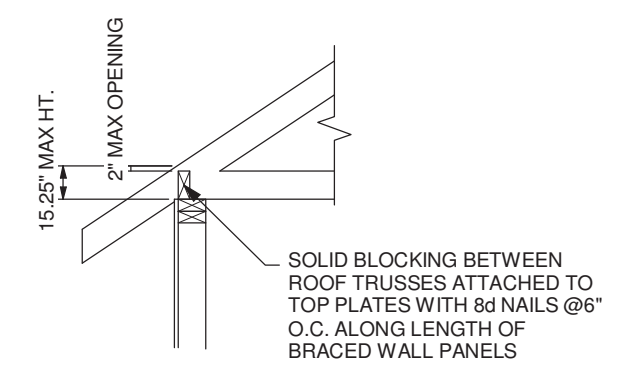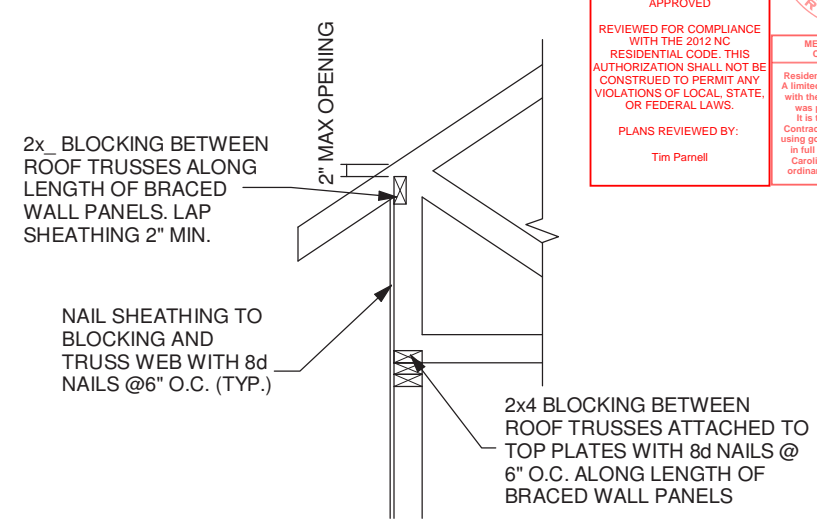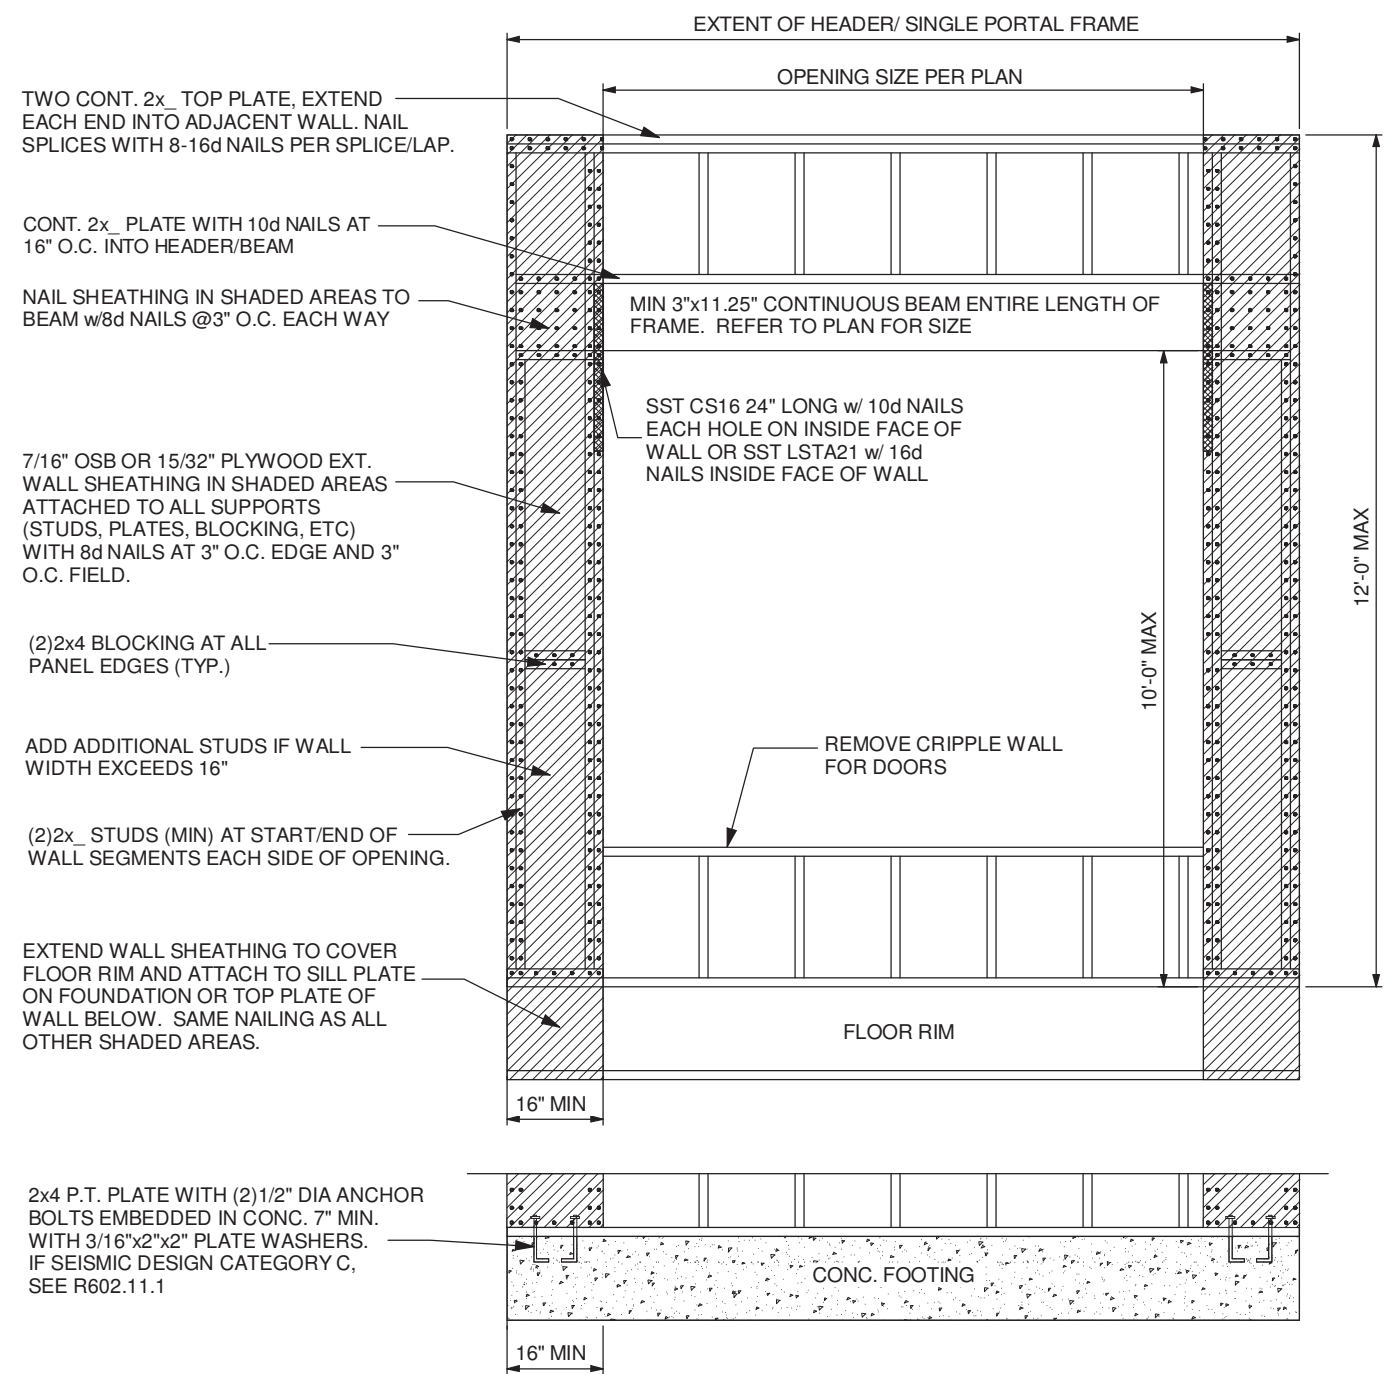

TYP. WALL PANEL TO ROOF TRUSS CONNECTION

2  
 D12  
 1" = 1'-0"

1  
 D12  
 METHOD PF: PORTAL FRAME DETAIL  
 OPENINGS UNDER 8'-0"

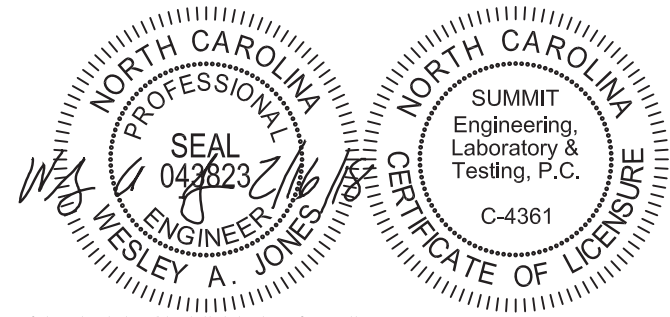

STRUCTURAL MEMBERS ONLY




3070 HAMMOND BUSINESS PLACE, SUITE 171  
 RALEIGH, NC 27603  
 OFFICE: 919.380.9991  
 FAX: 919.380.9993  
 WWW.SUMMIT-COMPANIES.COM  
 NC COL #: C-4361  
 PROJECT NO: 1203-08R:16254

STANDARD ENGINEERING DETAILS

Call (423) 946-7306  
 www.customizedhomeplans.com

PAGE D12 19 PAGES

CustomizedHomePlans.com

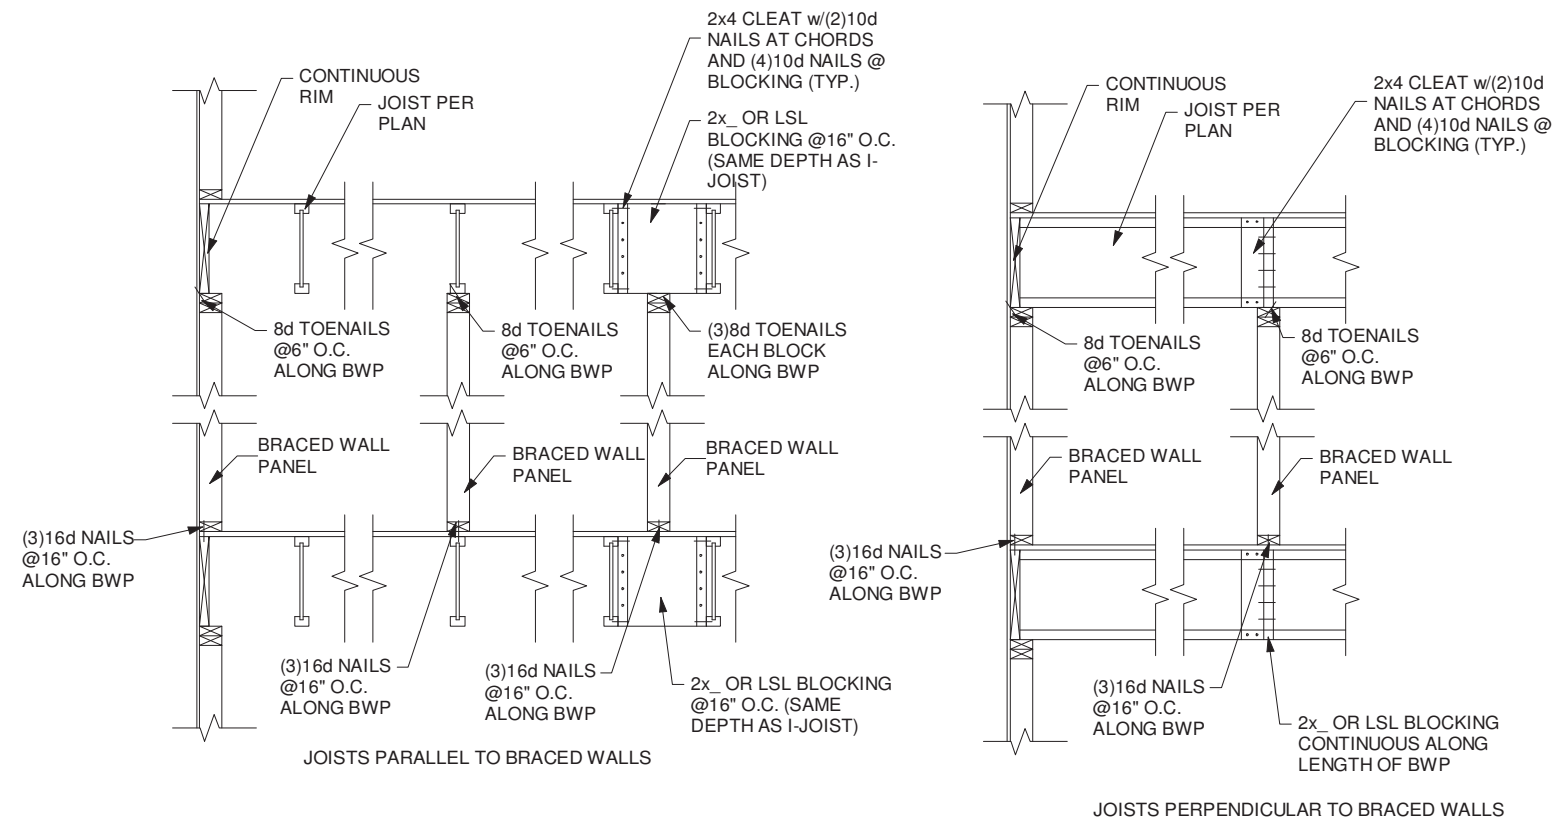

1 TYP. WALL PANEL TO FLOOR/CEILING CONNECTION  
D13

APPROVED  
REVIEWED FOR COMPLIANCE WITH THE 2012 NC RESIDENTIAL CODE. THIS AUTHORIZATION SHALL NOT BE CONSTRUED TO PERMIT ANY VIOLATIONS OF LOCAL, STATE, OR FEDERAL LAWS.  
PLANS REVIEWED BY:  
Tim Parnell

MECKLENBURG COUNTY CODE ENFORCEMENT  
Residential Plan Review Disclaimer: A limited plan review for compliance with the NC State Residential Code was performed on these plans. It is the responsibility of the Contractor to construct this project using good engineering practice and in full compliance with the North Carolina Residential Code, local ordinances, and State regulations.


SEAL  
043823  
ENGINEER  
WESLEY A. JONES

SUMMIT  
Engineering,  
Laboratory &  
Testing, P.C.  
C-4361  
CERTIFICATE OF LICENSURE


STRUCTURAL MEMBERS ONLY

**SUMMIT**  
ENGINEERING LABORATORY TESTING


3070 HAMMOND BUSINESS PLACE, SUITE 171  
RALEIGH, NC 27603  
OFFICE: 919.380.9991  
FAX: 919.380.9993  
WWW.SUMMIT-COMPANIES.COM  
NC COL #: C-4361  
PROJECT NO: 1203-08R:16254

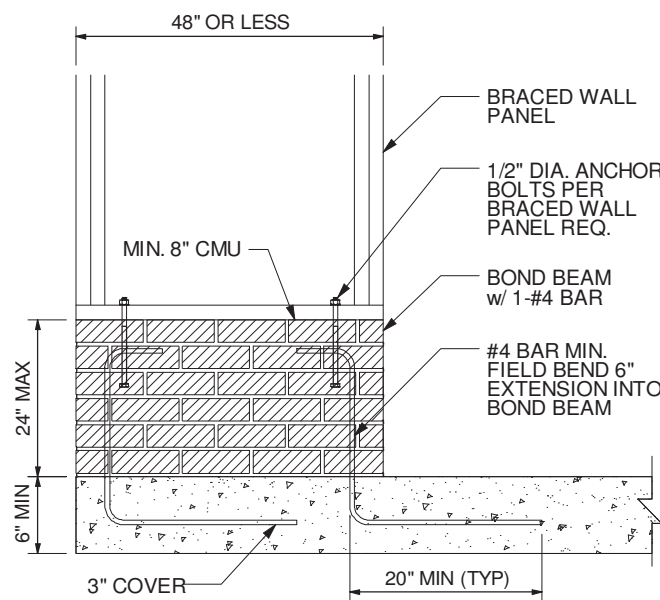

SHORT STEM WALL REINFORCEMENT

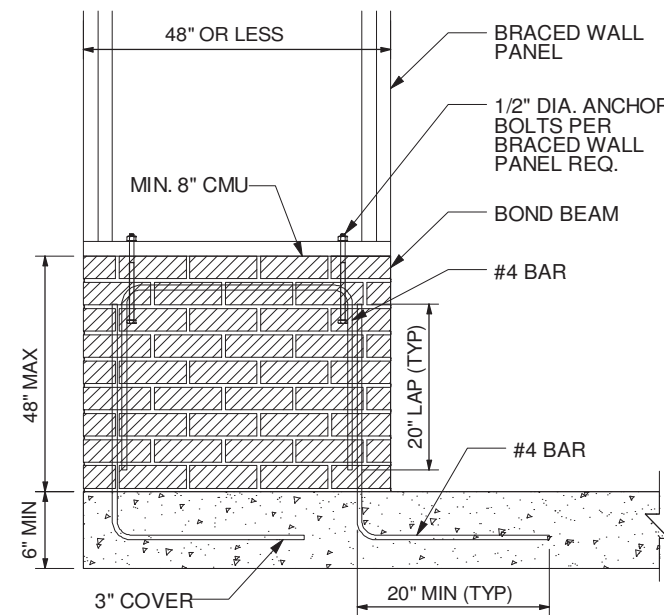

TALL STEM WALL REINFORCEMENT

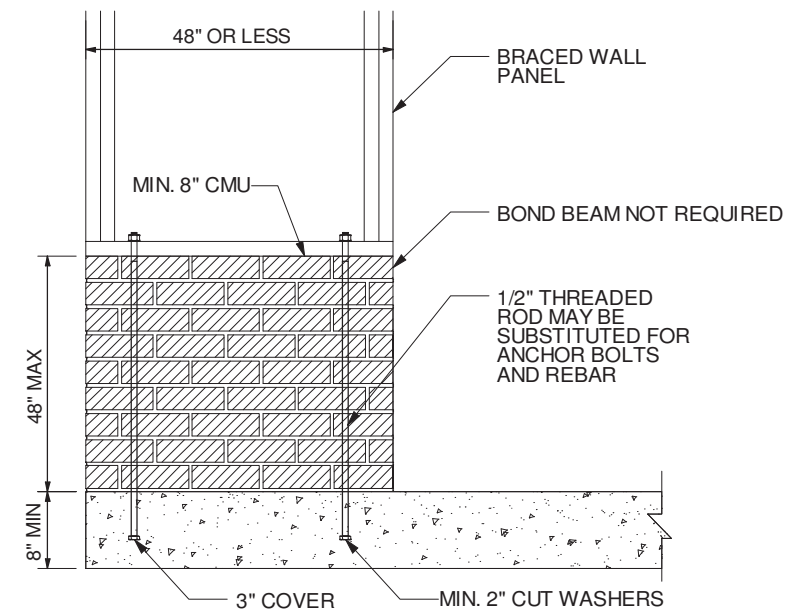

RODS MAY BE INSTALLED USING AN ADHESIVE ANCHORING SYSTEM WITH A MINIMUM TENSILE CAPACITY OF 3,750 LBS AND INSTALLED IN ACCORDANCE WITH MANUFACTURER'S SPECIFICATIONS

OPTIONAL STEM WALL REINFORCEMENT

NOTE: GROUT BOND BEAMS AND ALL CELLS WHICH CONTAIN REBAR, THREADED RODS AND ANCHOR BOLTS.

2012 NCRC FIGURE R602.10.5.3 - MASONRY STEM WALLS SUPPORTING BRACED WALL PANELS

NTS

THE AVERY  
Reserve at Canyon Hills

REV 01/22/18

STANDARD ENGINEERING DETAILS

Call (423) 946-7306  
www.customizedhomeplans.com

PAGE D13 19 PAGES

CustomizedHomePlans.com

