

FOOTING WAS DUG THROUGH,
CONTINUOUS.

PERMIT NUMBER
SFD 1905-0052

434 JASMINE RD

DEAR: 919.946.1701

64% OF WALL HEIGHT

(3) 2x12

21'-10 1/2"

20'-4"

10'-0"

2'-8"

33'-0"

Continue earnestly in prayer, being vigilant in it with thanks-
Colossians 4:2


Bear+
4906 Rowstone Ct., Raleigh, NC 27610
919-946-1701
rforbear@gmail.com

The Skinny Bear Estate
434 Jasmine Rd., Fuquay-Varina, NC 27526

THIS IS THE TOP OF THE SHEET

SHEET 53 OF 11

1. ALL EXTERIOR WINDOW AND DOOR HEADERS SHALL BE (2) 2x8 #2 SPF W/2" S.C. UNO.
2. ALL EXTERIOR WALLS SHALL BE #2 SPF 2x6 @ 16" O.C. INTERIOR WALLS SHALL BE #2 SPF 2x4 @ 16" O.C. UNO.
3. SEE SHEET 51 FOR ADDITIONAL NOTES.

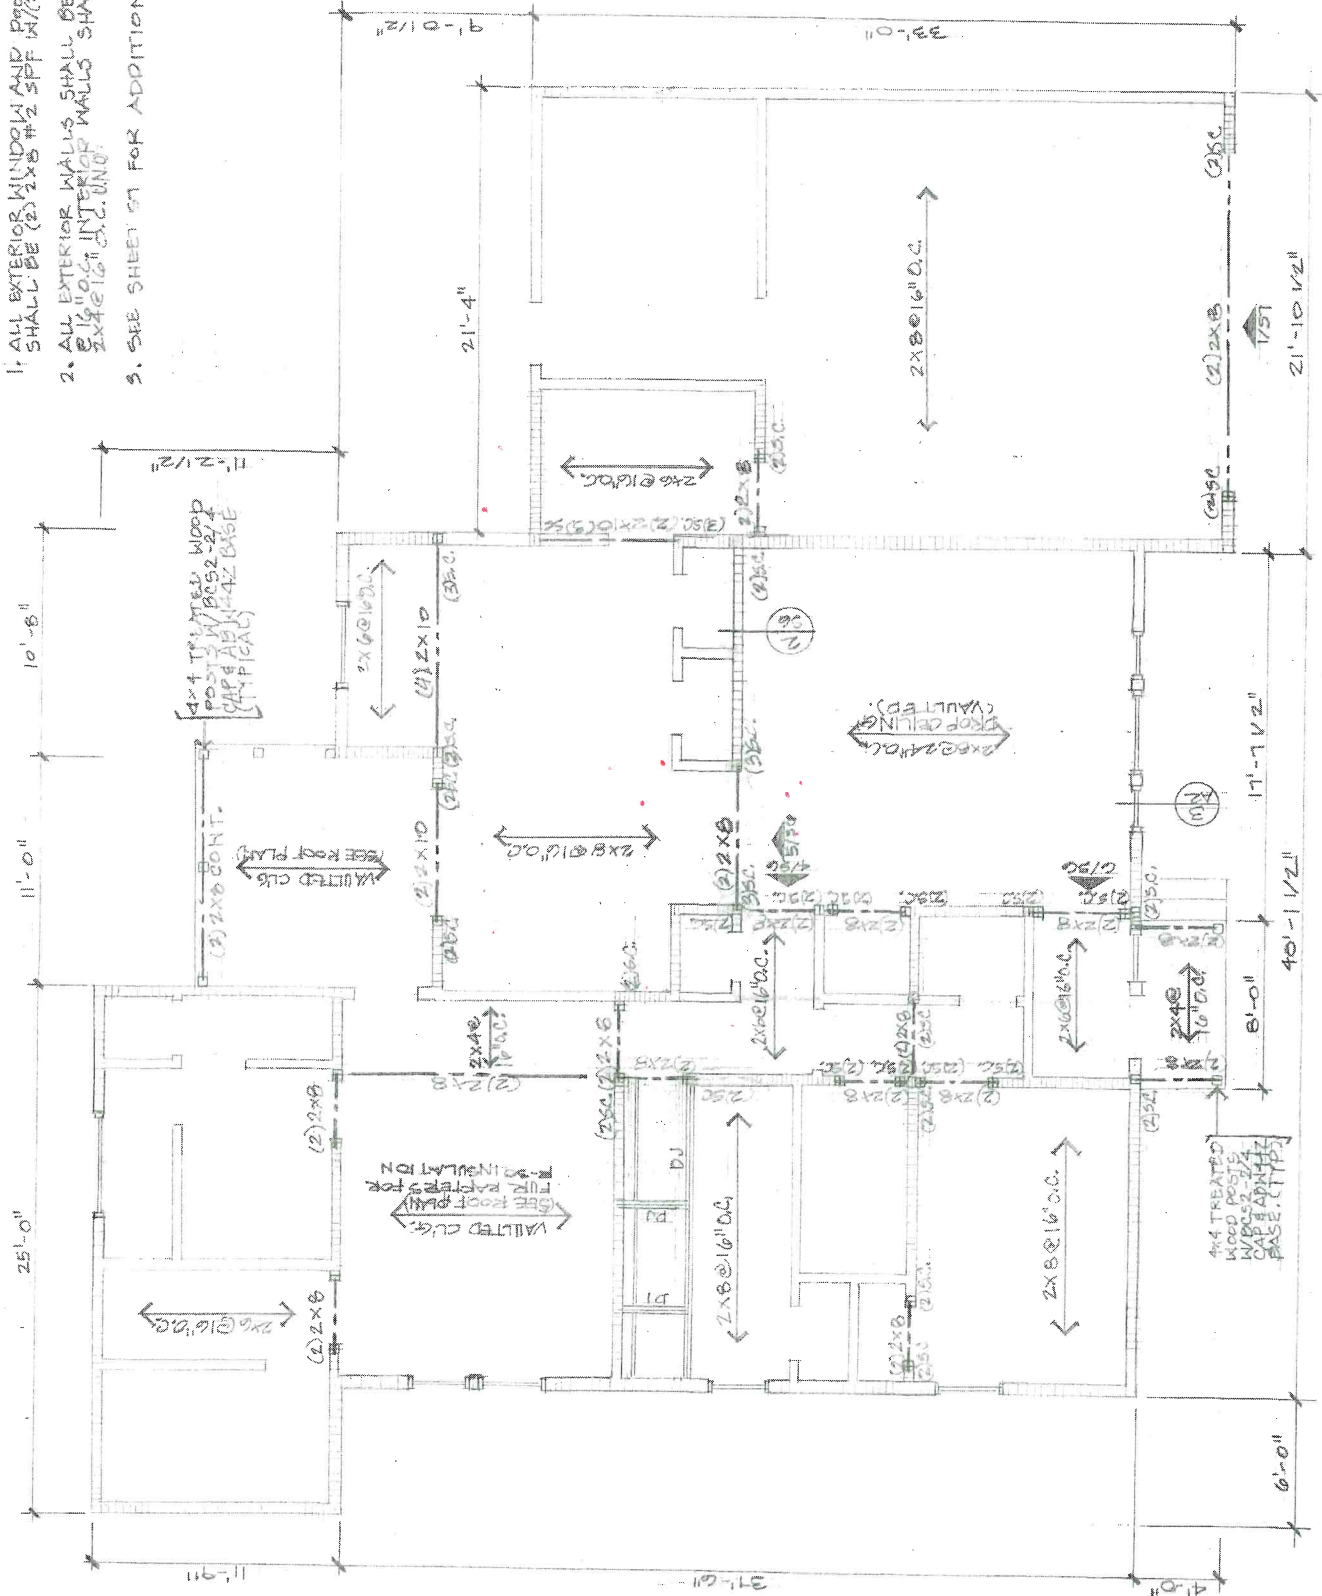

1 FLOOR FRAMING PLAN
SCALE: 1/4" = 1'-0"