
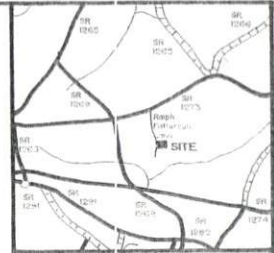


- LEGEND**
- FW.....Found Iron Pipe
  - SP.....Set Iron Pipe
  - FCM.....Found Concrete Manure
  - FRM.....Found Fire Man
  - SPN.....Set Fire Nail
  - FRB.....Found Rebar
  - SRB.....Set Rebar
  - R/W.....Right of Way
  - E.....Centerline
  - CP.....Culminated Point
  - CC.....Control Corner
  - FCS.....Found Cotton Spindle
  - FA.....Found Aids
  - AG.....Above Ground
  - BL.....Below Ground
  - F.....Fence

NOTE: All measurements shown are horizontal ground measurements unless otherwise noted.  
Area computed by coordinates.  
NOTE: 1/4" = 30' Rebar at 48 corners unless otherwise indicated.

**LINE DATA:**  
L1 = S 86° 10' 00" E 29.80  
L2 = N 86° 16' 00" W 32.45

NOTE: Deed Reference: Deed Book 3729, Page 978  
Parcel "A"  
Map # 2014-350  
PIN # 0601-74-1983.000

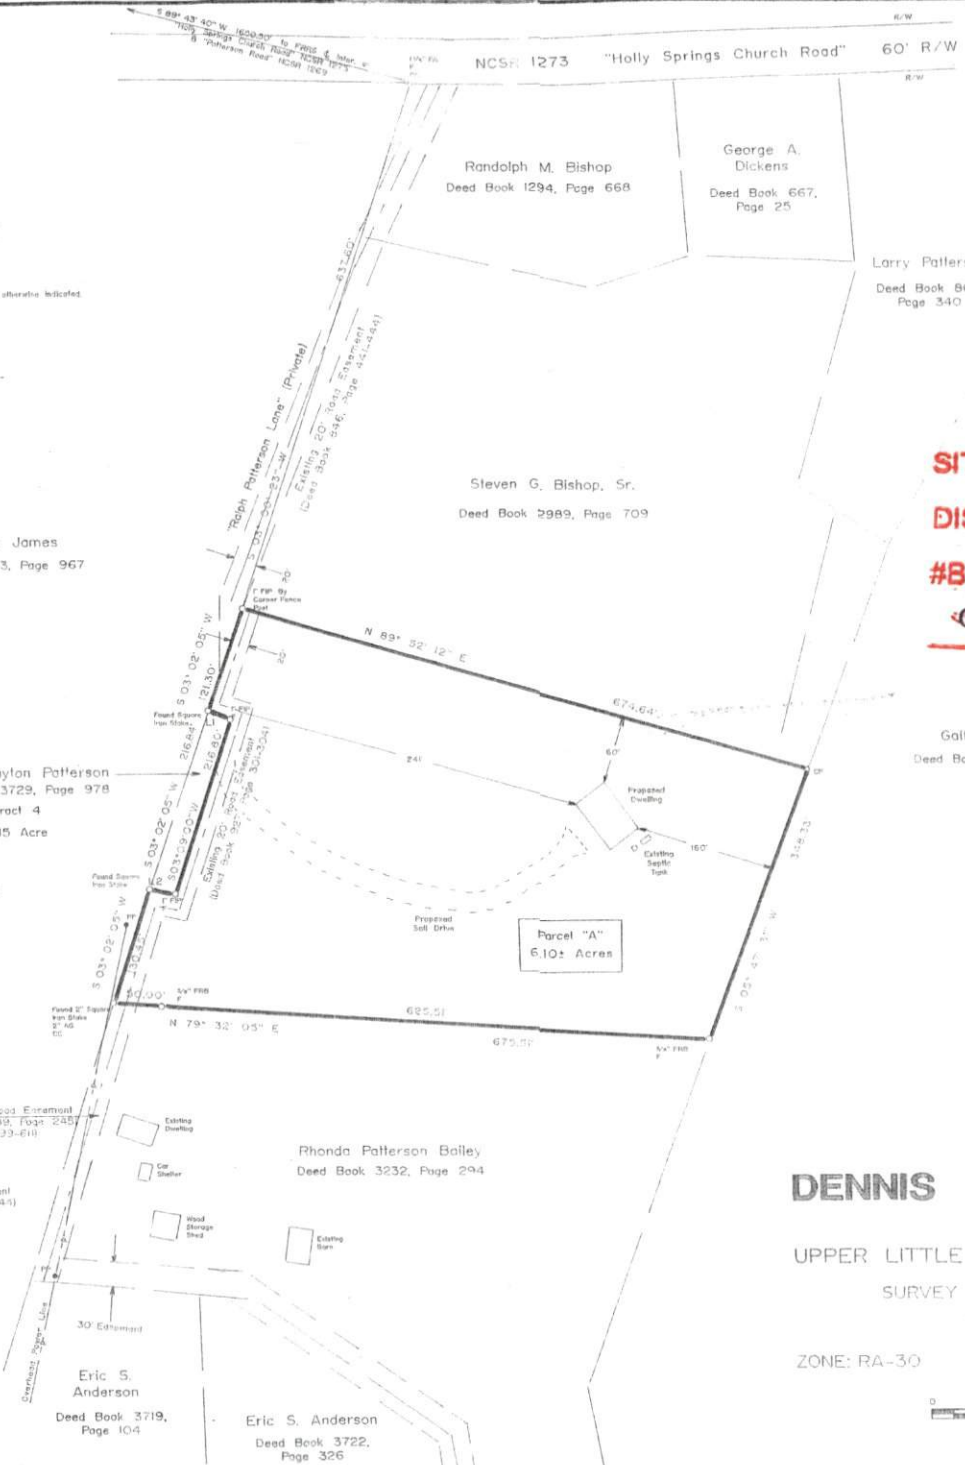

**SITE PLAN APPROVAL**  
**DISTRICT RA-30 USE SFD**  
**#BEDROOMS 3**  
**9-18-19 K.A.G.**  
**ZONING ADMINISTRATOR**

Gailher G. Wright  
Deed Book 3636, Page 243

SITE PLAN  
SURVEY FOR:

**DENNIS CLAYTON PATTERSON**

200 Ralph Patterson Road, Broadway, NC 27725

UPPER LITTLE RIVER TWP., HARNETT COUNTY, N.C.

SURVEY BY: JOYNER PIEDMONT SURVEYING

License No. F-0752  
101 North Wilson Avenue, P.O. Box 115, Fayetteville, NC 28404  
Phone: (910) 432-2251

ZONE: RA-30      SEPTEMBER 03, 2019      SCALE: 1" = 100'

