


COURSE	BEARING	DISTANCE
L-1	S 47°17'52\"W	17.38'
L-2	S 47°23'14\"W	57.22'
L-3	S 48°28'52\"W	3.51'


DEED REFERENCE: DEED BK 839, PAGE 882

MAP REFERENCE: MAP NO. 2000-515  
MAP BK 10, PAGE 32

**SITE PLAN APPROVAL**  
 DISTRICT RA20M USE SFD  
 #BEDROOMS 4  
10-14-19 K.A.G.  
 ZONING ADMINISTRATOR

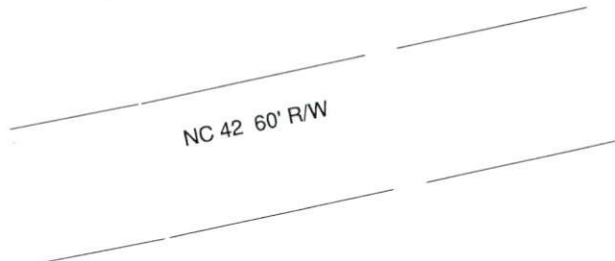

MINIMUM BUILDING SETBACKS  
 FRONT YARD — 35'  
 REAR YARD — 25'  
 SIDE YARD — 10'  
 CORNER LOT SIDE YARD — 20'  
 MAXIMUM HEIGHT — 35'

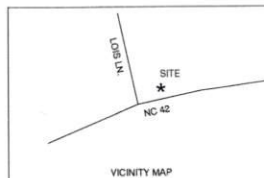

SURVEY FOR:			BENNETT SURVEYS		F-1304
PROPOSED PLOT PLAN - LOT - 6			1662 CLARK RD., LILLINGTON, N.C. 27546		
E.T. TUTOR LOTS			(910) 893-5252		
TOWNSHIP	BUCKHORN	COUNTY	HARNETT	SURVEYED BY:	FIELD BOOK
STATE:	NORTH CAROLINA	DATE:	OCTOBER 03, 2019	DRAWN BY: RVB	DRAWING NO.
ZONED	RA-20M	WATERSHED DISTRICT	TAX PARCEL ID#:	SCALE: 1" = 40'	1952B
			PIN # 0625-59-2035,000	CHECKED & CLOSURE BY:	