



1" = 40'


LEGEND:

- FIP..... Found Iron Pipe
- CP ..... Computed Point
- \* ..... Control Corner
- FRB..... Found Rebar

PIN: 0690-95-2846.000 PID: 07069016020023

LINE LEGEND:

- Subject Tract Surveyed
- Lines Not Surveyed
- Setback Line
- Surveyed Lines, R/W or Tie Line
- Not to Scale

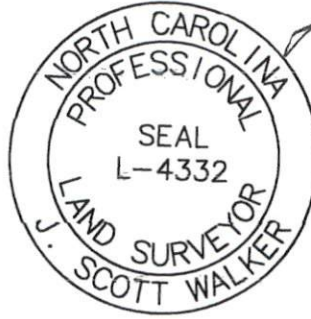


*J. Scott Walker*  
*Dec. 2, 2019*

DRAWN BY:

**J. SCOTT WALKER, PLS**  
 835 ABATTOIR RD, COATS NC 27521  
 (910) 897-5753  
 This is Not to Be Considered  
 a Certified Document

RACHEL B. JOHNSON  
 REVOCABLE TRUST  
 Deed Book 3218, Page 397  
 (Residential)

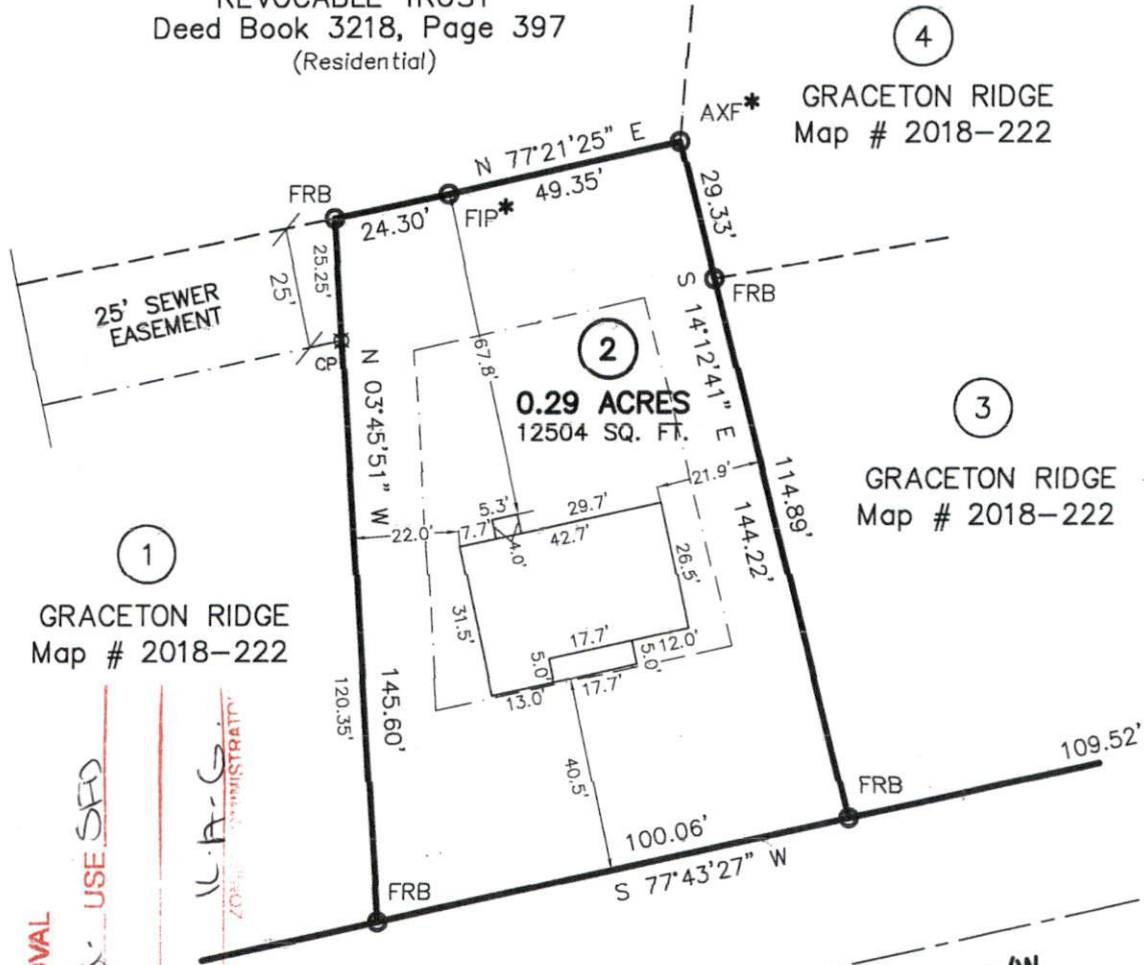

1  
 GRACETON RIDGE  
 Map # 2018-222

4  
 GRACETON RIDGE  
 Map # 2018-222

3  
 GRACETON RIDGE  
 Map # 2018-222

SITE PLAN APPROVAL  
 DISTRICT RESID. USE SFD  
 3 BEDROOMS  
 121019  
 U.A.S.  
 ADMINISTRATOR  
 703-467-1107

NC 27 E. STEWART STREET 60' R/W

PROPERTY OF:  
 CRAIG T. MATTHEWS  
 DENISE CURRIN MATTHEWS  
 496 Harvell Road  
 Coats NC 27521  
 Phone: (910) 897-5676

993H

