

LAMCO HOMES

THIS DOCUMENT IS THE SOLE PROPERTY OF LAMCO HOMES. NO REPRODUCTION, PARTIAL OR COMPLETE, IS PERMITTED WITHOUT THE WRITTEN PERMISSION OF LAMCO HOMES. ANY REPRODUCTION WITHOUT THE WRITTEN PERMISSION OF LAMCO HOMES IS STRICTLY PROHIBITED. LAMCO HOMES SHALL BE RESPONSIBLE FOR ANY ERRORS OR OMISSIONS. THIS DOCUMENT IS SUBJECT TO CHANGE WITHOUT NOTICE.

PROFESSIONAL SEAL: (IF REQUIRED)



DRAWING PACKAGE

DESCRIPTION		ABBREVIATIONS				DOOR SCHEDULE			DENOTE		
REV.	DWG. #	DESCRIPTION	ADD'L	G. & N.	R	No.	QTY.	SIZE	DESCRIPTION		CONCRETE
A-1		COVER & INDEX SHEET	A.F.F. ABOVE FINISH FLOOR	GLUE & NAIL	RAD. RADIUS	D1	1	3'x6' ⁰	EXTERIOR, RIGHT HAND		CONCRETE
A-2		RAISED SLAB FOUNDATION PLAN	ALUM. ALUMINUM	CAUSEWAY	RECD. REQUIRED	D2	1	6'x6' ⁰	SLIDING GLASS w/ MUTINS. (REFER TO PLAN FOR VENTING)		C.M.U.
A-3		FLOOR PLAN	ARCH. ARCHITECTURAL	GL. GLASS OR GLAZING	R.D. ROOF DRAIN	D3	1	2'x6' ⁰	FIRE RATED (20 MINUTE MIN.), LEFT HAND		BRICK
A-4		FRONT & LEFT SIDE EXTERIOR ELEVATIONS	A.C.P.S. ACOUSTICAL CEILING PANEL SYSTEM APPROX.	GYP. BD. GYPSUM BOARD	REINF. REINFORCED or REINFORCEMENT	D4	1	2'x6' ⁰	INTERIOR, LEFT HAND		GYP. BD. OR FINISH
A-5		REAR & RIGHT SIDE EXTERIOR ELEVATIONS	BT. BOTTOM	HDR. HEADER	REV. REVISION or REVISED	D5	4	2'x6' ⁰	INTERIOR, RIGHT HAND		GRADE OR EARTH
A-6		WALL SECTION DETAIL	BD. BOARD	H.D.G. HOT DIPPED GALVANIZED	R.O. ROUGH OPENINGS	D6	1	2'x6' ⁰	INTERIOR, LEFT HAND		STONE OR GRAVEL
			BLDG. BUILDING	H.M. HOLLOW METAL	S.C. SOLID CORE	D7	2	2'x6' ⁰	INTERIOR, RIGHT HAND		BATT INSULATION OR BLOW IN
			BM. BEAM	HORIZ. HORIZONTAL	S.D. SMOKE DETECTOR	D8	1	2'x6' ⁰	INTERIOR, LEFT HAND		
			B.O.T. BOTTOM OF TRUSSES	H.P. HIGH POINT	SECT. SECTION	D9	2	2'x6' ⁰	INTERIOR, RIGHT HAND		
			B.O.H. BOTTOM OF HEADER	H. HIGH	SHT. SHEET	D10	1	2'x6' ⁰	INTERIOR, LEFT HAND		
			BRG. BEARING	HT. HEIGHT	SIM. SIMILAR	D11	1	1'x6' ⁰	INTERIOR, LEFT HAND		
			BLK. BLOCK	I.D. INSIDE DIAMETER	SPEC. SPECIFICATION	D12	2	(2) 2'x6' ⁰	INTERIOR, RIGHT HAND		
				INS. INSIDE	SQ. SQUARE	D13	1	2'x6' ⁰	CASED OPENING (ROUGH OPENING 2'-10"x6'-0")		
			C. JT. CENTER LINE	INT. INTERIOR	S.S. STAINLESS STEEL	D14	1	16'x7' ⁰	OVERHEAD DOOR		
			CLG. CEILING	LAV. LAVATORY	STD. STANDARD	D15	1	8'x7' ⁰	OVERHEAD DOOR		
			CLOS. CLOSET	LONG. LONGITUDINAL	STL. STEEL	WINDOW SCHEDULE					
			CLR. CLEAR	LT. LIGHT	S.G.D. SLIDING GLASS DOOR STRUCT.	W1	6	2'x5' ⁰	SINGLE HUNG w/ MUTINS		
			C.M.U. CONCRETE MASONRY UNIT	L. LONG or LENGTH	T.O. TOP OF	W2	1	2'x5' ⁰	SINGLE HUNG w/ MUTINS		
			COL. COLUMN	L.P. LOW POINT	T. & G. TONGUE & GROOVE TO BE DETERMINED						
			CONC. CONCRETE	L.S. LOAD BEARING	TEMP. TEMPERED						
			CONF. CONTIGUOUS or CONTINUOUS	MAX. MAXIMUM	T THICK						
			COMP. COMPACT or COMPACTED	MECH. MECHANICAL	T.O.B. TOP OF BEAM						
				MANUF. MANUFACTURER	T.O.S. TOP OF SLAB						
			DTL. DETAIL	MAT. MATERIAL	TRYP. TYPICAL						
			DI. DIAMETER	MTL. METAL	TD. TREAD						
			DN. DOWN	MIN. MINIMUM	UN.O. UNLESS NOTED OTHERWISE						
			DR. DOOR	MISC. MISCELLANEOUS	VERT. VERTICAL						
			DWG (S) DRAWING or DRAWINGS	M.O. MASONRY OPENING	V.B. VAPOR BARRIER						
			D DEEP or DEPTH	No. or # NUMBER	WD. WOOD						
				1/8" = 1/4" NOT TO SCALE	WOW. WINDOW						
			EA. EACH	N/A NOT APPLIED	w/ WITH						
			E.W. EACH WAY	O.C. ON CENTER	w/o WOOD						
			E.J. EXPANSION JOINT	O.D. OUTSIDE DIAMETER	W.W.F. WELDED WIRE FABRIC						
			ELEV. ELEVATION	OPG. OPENING	W.W.M. WELDED WIRE MESH						
			EQ. EQUAL	OPP. OPPOSITE	w/ WIDE or WIDTH						
			EQUIP. EQUIPMENT	OS. OUTSIDE							
			EXTG. EXPANSION	OH. OVERHANG							
			EXT. EXTERIOR	PL. PLATE							
				P.S.I. POUNDS PER SQUARE INCH							
			F.D. FLOOR DRAIN	P.S.F. POUNDS PER SQUARE FOOT							
			FDH. FOUNDATION	P.T. PRESSURE TREATED							
			FINL. FINISH								
			FL. FLOOR								
			FRMG. FRAMING								
			FT. FOOT OR FEET								
			F.V. FIELD VERIFY								
			F.P. FELT PAPER								
			FTG. FOOTING								

HEATED AREA - 1800 SQ. FT.
COVERED FRONT PORCH - 25 SQ. FT.
MAIN GARAGE - 420 SQ. FT.
2ND GARAGE - 240 SQ. FT.

DRAWING DESCRIPTION:
COVER & INDEX SHEET

DATE: 2-28-19

SCALE: AS NOTED

DRAWN BY: EWV

JOB NO.

DRAWING NO.

A-1

NOTES:


- ALL ASPECTS OF CONSTRUCTION PER G.C. & TO COMPLY w/ STATE & LOCAL BUILDING CODES.
- STRUCTURAL ASPECTS SUBJECT TO CHANGE & IS THE RESPONSIBILITY OF THE G.C.




Approved
02/11/2020BSutton

NOTICE TO CONTRACTOR
All construction shall comply with current NC Building Codes and is subject to field inspection and verification.

APPROVED
Contractor/Builder only review.
Permit holder responsible for full compliance with the code.

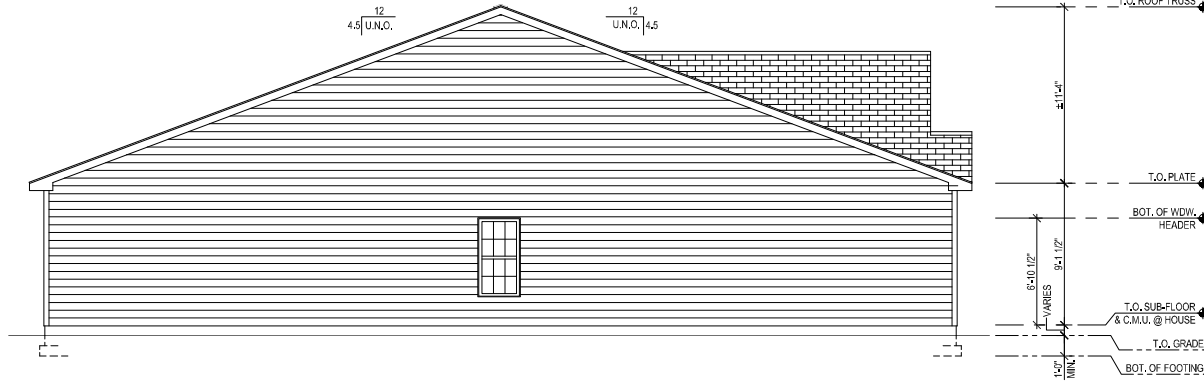

2 LEFT SIDE EXTERIOR ELEVATION
SCALE: 1/8" = 1'-0"

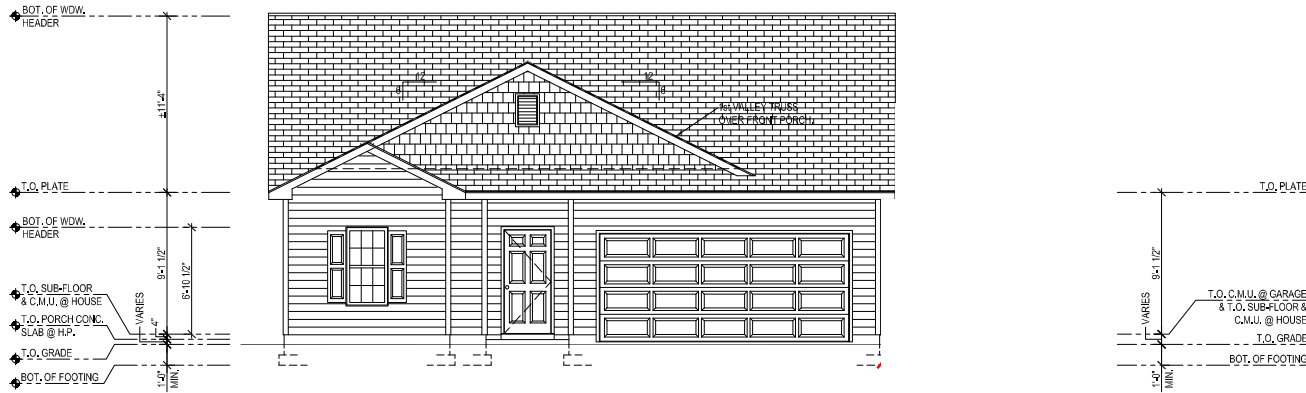

1 FRONT EXTERIOR ELEVATION
SCALE: 1/8" = 1'-0"

- NOTES:**
- ALL ASPECTS OF CONSTRUCTION PER G.C. & TO COMPLY w/ STATE & LOCAL BUILDING CODES.
 - STRUCTURAL ASPECTS SUBJECT TO CHANGE & IS THE RESPONSIBILITY OF THE G.C.
 - ALL EXTERIOR APPEARANCE & FINISHES PER G.C. & OWNER.
 - ALL EXTERIOR WINDOW & DOOR STYLES PER G.C. & OWNER.

LAMCO HOMES

THIS DOCUMENT IS THE SOLE PROPERTY OF LAMCO HOMES INCORPORATED. ANY REUSE OR REUSE OF FOR CONSTRUCTION WHICH ARE REBUILT IN WHOLE OR IN PART WITHOUT WRITTEN CONSENT OF LAMCO HOMES INCORPORATED IS PROHIBITED. ANY REUSE OF THIS DOCUMENT WITHOUT WRITTEN CONSENT OF LAMCO HOMES INCORPORATED IS PROHIBITED.

PROFESSIONAL SEAL: (IF REQUIRED)

REV.	DATE	DESCRIPTION
△		
△		
△		

HEATED AREA - 1800 SQ. FT.
COVERED FRONT PORCH - 25 SQ. FT.
MAIN GARAGE - 420 SQ. FT.
2ND GARAGE - 240 SQ. FT.

DRAWING DESCRIPTION
FRONT & LEFT SIDE EXTERIOR ELEVATION

DATE: 2-28-19
SCALE: AS NOTED
DRAWN BY: EWW
JOB NO.
DRAWING NO.

A-4

LAMCO HOMES

THIS DOCUMENT IS THE SOLE PROPERTY OF LAMCO HOMES INC. OR ITS AFFILIATES. NO REUSE OR REPRODUCTION OF THIS DOCUMENT IS PERMITTED WITHOUT THE WRITTEN PERMISSION OF LAMCO HOMES INC. OR ITS AFFILIATES. ANY REUSE OR REPRODUCTION OF THIS DOCUMENT IS SUBJECT TO LEGAL ACTION.

PROFESSIONAL SEAL: (IF REQUIRED)


REV.	DATE	DESCRIPTION
▲		
▲		
▲		

HEATED AREA - 1800 SQ. FT.
COVERED FRONT PORCH - 25 SQ. FT.
MAIN GARAGE - 420 SQ. FT.
2ND GARAGE - 240 SQ. FT.


DRAWING DESCRIPTION
REAR & RIGHT SIDE
EXTERIOR ELEVATION

DATE: 2-28-19
SCALE: AS NOTED
DRAWN BY: EWW
JOB NO.
DRAWING NO.

A-5

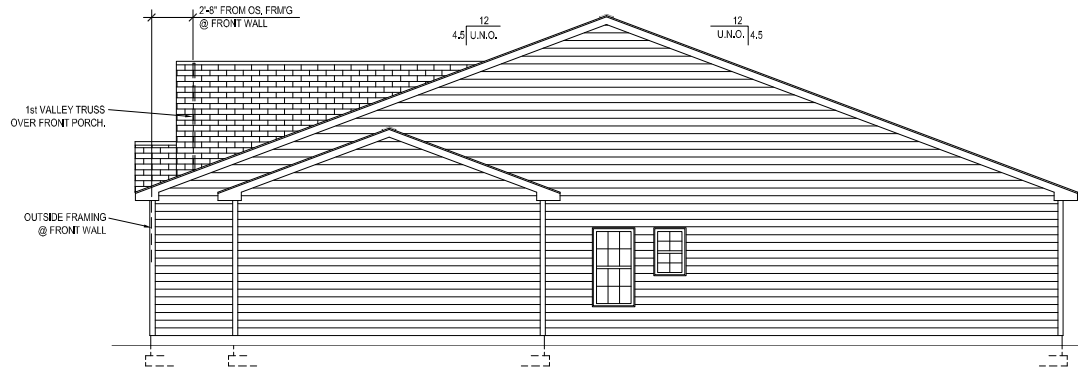

2 RIGHT SIDE EXTERIOR ELEVATION
SCALE: 1/8" = 1'-0"

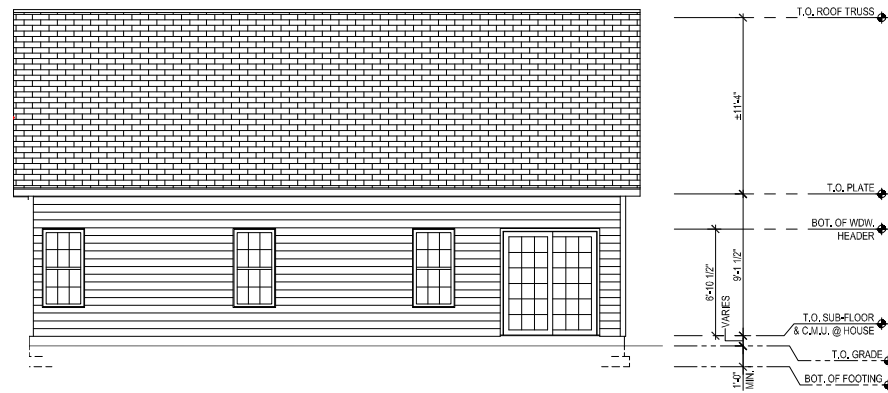

1 REAR EXTERIOR ELEVATION
SCALE: 1/8" = 1'-0"

- NOTES:**
- ALL ASPECTS OF CONSTRUCTION PER G.C. & TO COMPLY W/ STATE & LOCAL BUILDING CODES.
 - STRUCTURAL ASPECTS SUBJECT TO CHANGE & IS THE RESPONSIBILITY OF THE G.C.
 - ALL EXTERIOR APPEARANCE & FINISHES PER G.C. & OWNER.
 - ALL EXTERIOR WINDOW & DOOR STYLES PER G.C. & OWNER.

LAMCO HOMES

THIS DOCUMENT IS THE SOLE PROPERTY OF LAMCO HOMES. NO REUSE, REPRODUCTION, OR CONSTRUCTION WHICH ARE PERMITTED IN WHOLE OR IN PART WITHOUT THE WRITTEN CONSENT OF LAMCO HOMES GROUP. IMPROVEMENTS ARE SUBJECT TO LOCAL ACTS.

PROFESSIONAL SEAL: (IF REQUIRED)


REV.	DATE	DESCRIPTION
▲		
▲		
▲		

HEATED AREA - 1800 SQ. FT.
COVERED FRONT PORCH - 25 SQ. FT.
MAIN GARAGE - 420 SQ. FT.
2ND GARAGE - 240 SQ. FT.

DRAWING DESCRIPTION
FLOOR PLAN

DATE:	2-28-19
SCALE:	AS NOTED
DRAWN BY:	EWV
JOB NO.	
DRAWING NO.	

A-3

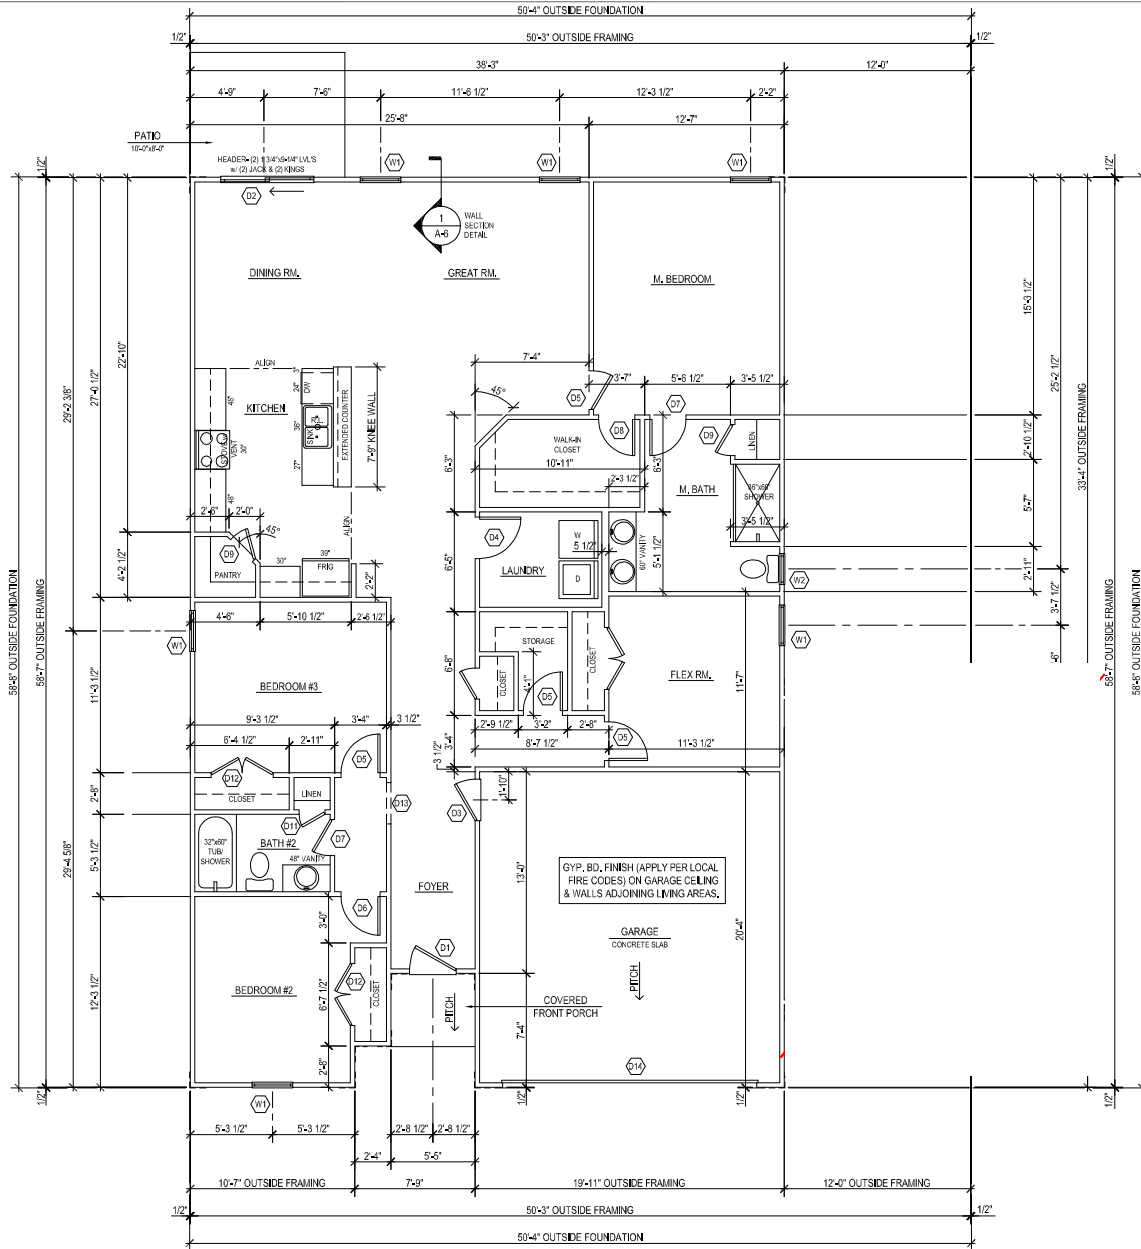

1 FLOOR PLAN
SCALE: 1/8" = 1'-0"

HEADER NOTE:
DOOR & WINDOW HEADERS @ EXTERIOR & WHERE NOTED TO BE (2) 2x10 w/ (2) JACKS & (2) KINGS (U.N.O.)

NOTE:
(5) RECESS LIGHTS (R.L.) LOCATIONS APPROXIMATELY SHOWN

- NOTES:**
- ALL ASPECTS OF CONSTRUCTION PER G.C. & TO COMPLY w/ STATE & LOCAL BUILDING CODES.
 - STRUCTURAL ASPECTS SUBJECT TO CHANGE & IS THE RESPONSIBILITY OF THE G.C.
 - ALL EXTERIOR APPEARANCE & FINISHES PER G.C. & OWNER.
 - ALL EXTERIOR WINDOW & DOOR STYLES PER G.C. & OWNER.
 - REFER TO COVER SHEET FOR DOOR & WINDOW SCHEDULES.
 - TOP OF PORCH TO TOP OF GRADE. IF EXCEEDS 30" HANDRAILS ARE REQUIRED.
 - GARAGE & EXTERIOR STEP RISER TOTALS T.B.D.

