

LAMCO HOMES

THIS DOCUMENT IS THE SOLE PROPERTY OF LAMCO HOMES INCORPORATED. ANY REUSE OR REPRODUCTION OF THIS DOCUMENT WITHOUT THE WRITTEN PERMISSION OF LAMCO HOMES INCORPORATED IS STRICTLY PROHIBITED. ANY REUSE OR REPRODUCTION OF THIS DOCUMENT IS SUBJECT TO LEGAL ACTION.

PROFESSIONAL SEAL: (IF REQUIRED)


REV.	DATE	DESCRIPTION
△		
△		
△		

HEATED AREA - 1800 SQ. FT.
COVERED FRONT PORCH - 25 SQ. FT.
MAIN GARAGE - 420 SQ. FT.
2ND GARAGE - 240 SQ. FT.


DRAWING DESCRIPTION
FRONT & LEFT SIDE
EXTERIOR ELEVATION

DATE: 2-28-19
SCALE: AS NOTED
DRAWN BY: EWW
JOB NO.
DRAWING NO.

A-4

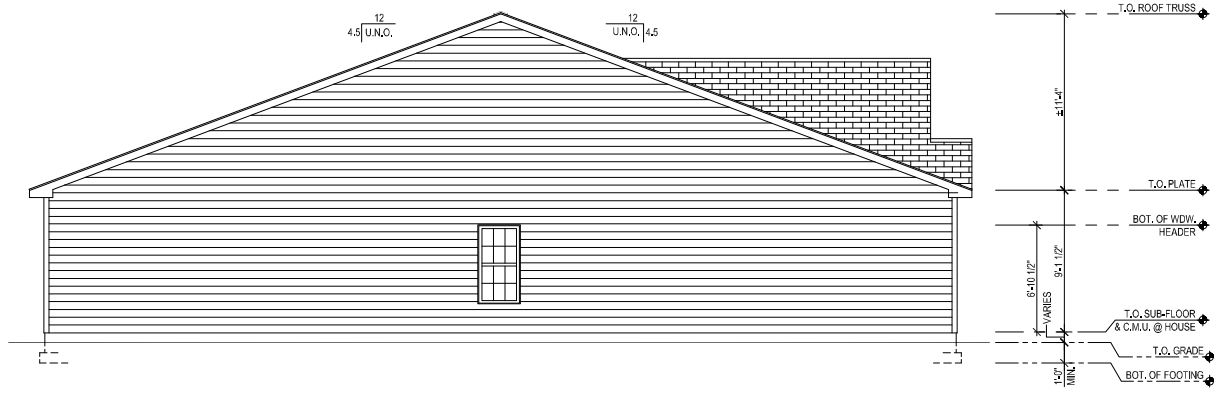

2 LEFT SIDE EXTERIOR ELEVATION
SCALE: 1/8" = 1'-0"

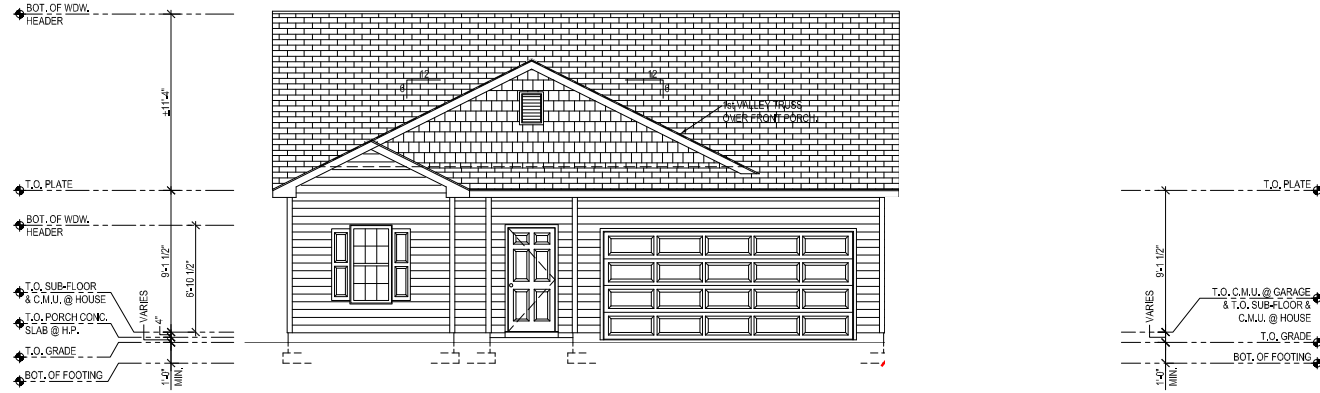

1 FRONT EXTERIOR ELEVATION
SCALE: 1/8" = 1'-0"

- NOTES:**
- ALL ASPECTS OF CONSTRUCTION PER G.C. & TO COMPLY w/ STATE & LOCAL BUILDING CODES.
 - STRUCTURAL ASPECTS SUBJECT TO CHANGE & IS THE RESPONSIBILITY OF THE G.C.
 - ALL EXTERIOR APPEARANCE & FINISHES PER G.C. & OWNER.
 - ALL EXTERIOR WINDOW & DOOR STYLES PER G.C. & OWNER.

LAMCO HOMES

THIS DOCUMENT IS THE SOLE PROPERTY OF LAMCO HOMES INC. OR ITS AFFILIATES. NO REUSE OR REPRODUCTION OF THIS DOCUMENT IS PERMITTED WITHOUT THE WRITTEN PERMISSION OF LAMCO HOMES INC. OR ITS AFFILIATES. ANY REUSE OR REPRODUCTION OF THIS DOCUMENT IS SUBJECT TO LEGAL ACTION.

PROFESSIONAL SEAL: (IF REQUIRED)


REV.	DATE	DESCRIPTION
▲		
▲		
▲		

HEATED AREA - 1800 SQ. FT.
COVERED FRONT PORCH - 25 SQ. FT.
MAIN GARAGE - 420 SQ. FT.
2ND GARAGE - 240 SQ. FT.


DRAWING DESCRIPTION
REAR & RIGHT SIDE
EXTERIOR ELEVATION

DATE: 2-28-19
SCALE: AS NOTED
DRAWN BY: EWW
JOB NO.
DRAWING NO.

A-5

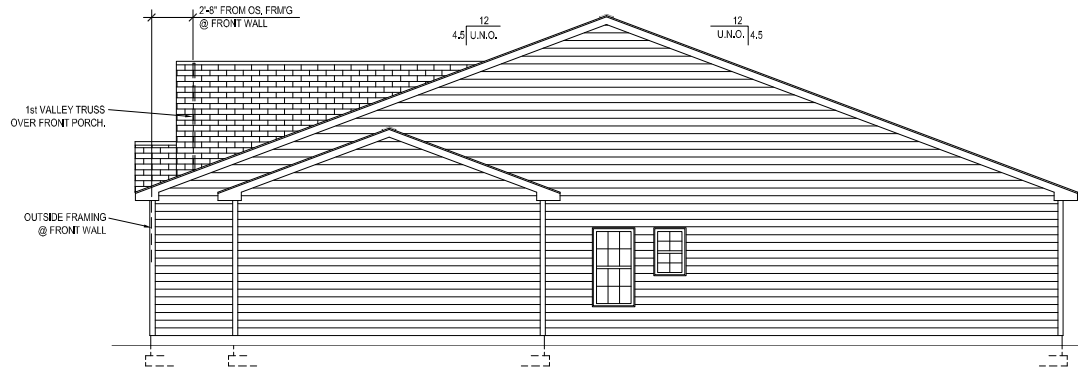

2 RIGHT SIDE EXTERIOR ELEVATION
SCALE: 1/8" = 1'-0"

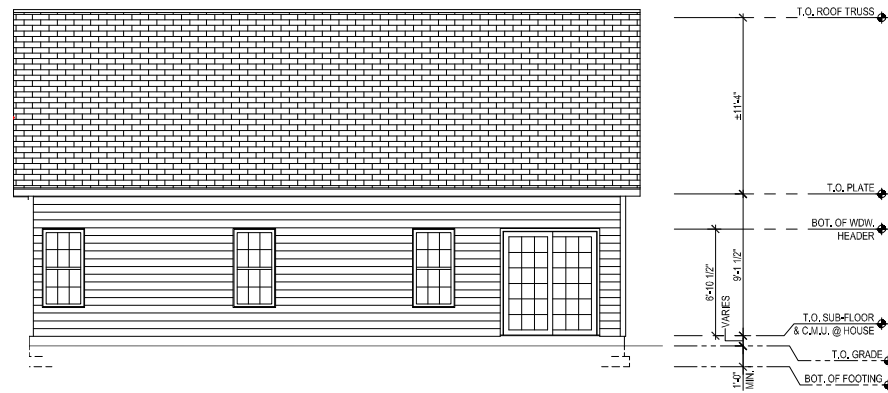

1 REAR EXTERIOR ELEVATION
SCALE: 1/8" = 1'-0"

- NOTES:**
- ALL ASPECTS OF CONSTRUCTION PER G.C. & TO COMPLY W/ STATE & LOCAL BUILDING CODES.
 - STRUCTURAL ASPECTS SUBJECT TO CHANGE & IS THE RESPONSIBILITY OF THE G.C.
 - ALL EXTERIOR APPEARANCE & FINISHES PER G.C. & OWNER.
 - ALL EXTERIOR WINDOW & DOOR STYLES PER G.C. & OWNER.

LAMCO HOMES

THIS DOCUMENT IS THE SOLE PROPERTY OF LAMCO HOMES. NO REUSE, REPRODUCTION, OR CONSTRUCTION WHICH ARE PERMITTED IN WHOLE OR IN PART WITHOUT THE WRITTEN CONSENT OF LAMCO HOMES GROUP. IMPROVEMENTS OVER SUBJECT TO LOCAL ACTS.

PROFESSIONAL SEAL: (IF REQUIRED)


REV.	DATE	DESCRIPTION
▲		
▲		
▲		

HEATED AREA - 1800 SQ. FT.
COVERED FRONT PORCH - 25 SQ. FT.
MAIN GARAGE - 420 SQ. FT.
2ND GARAGE - 240 SQ. FT.

DRAWING DESCRIPTION
FLOOR PLAN

DATE:	2-28-19
SCALE:	AS NOTED
DRAWN BY:	EWV
JOB NO.	
DRAWING NO.	

A-3

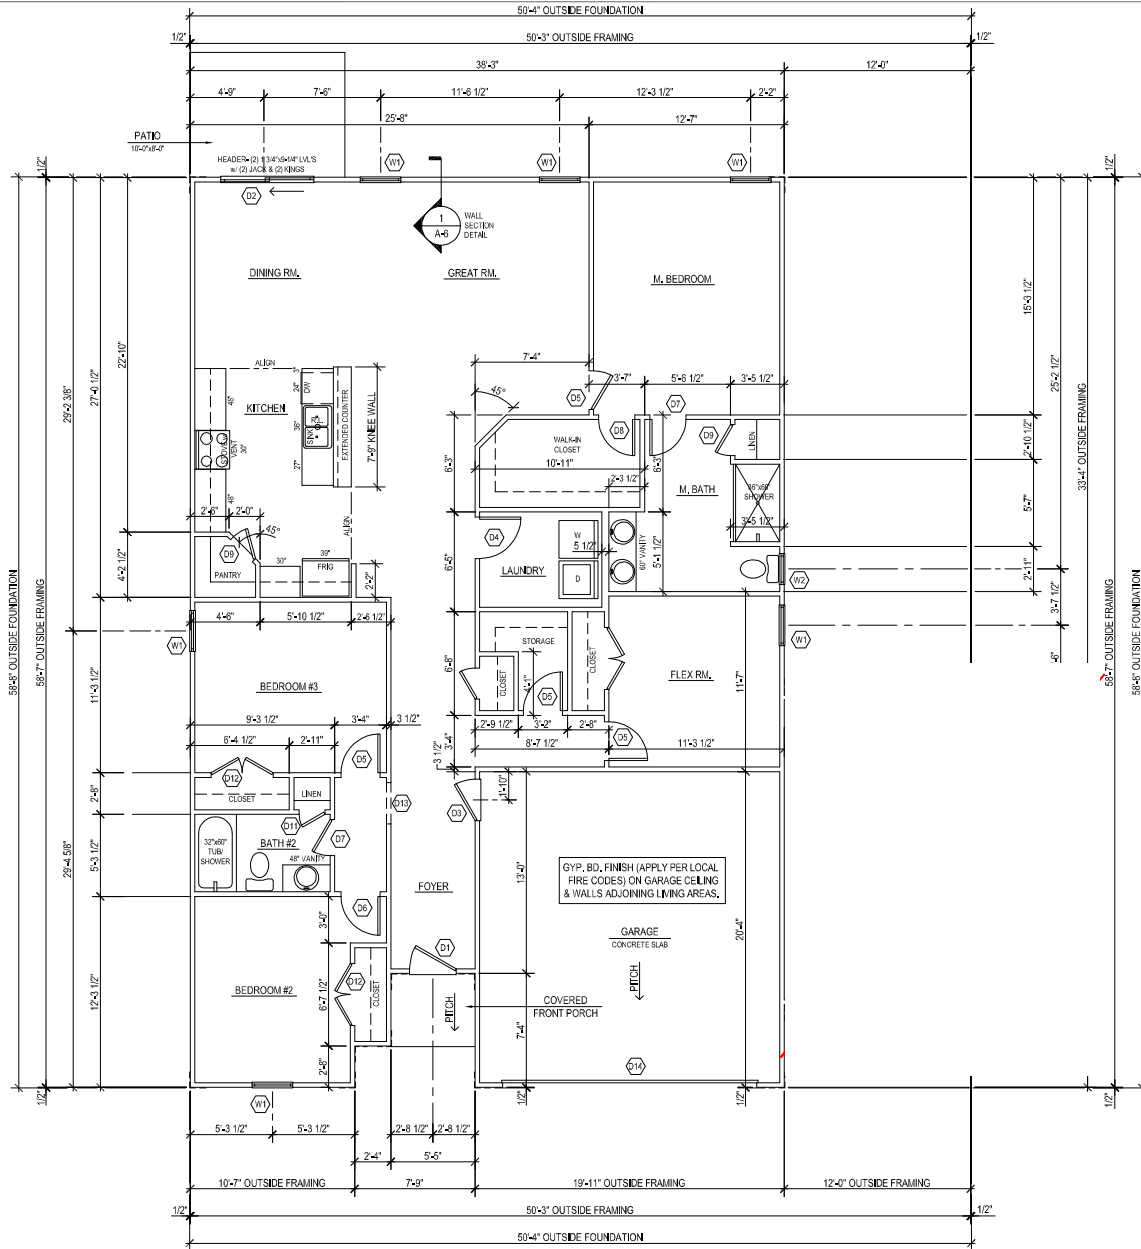

1 FLOOR PLAN
SCALE: 1/8" = 1'-0"

HEADER NOTE:
DOOR & WINDOW HEADERS @ EXTERIOR & WHERE NOTED TO BE (2) 2x10 w/ (2) JACKS & (2) KINGS (U.N.O.)

NOTE:
(5) RECESS LIGHTS (R.L.) LOCATIONS APPROXIMATELY SHOWN

- NOTES:**
- ALL ASPECTS OF CONSTRUCTION PER G.C. & TO COMPLY w/ STATE & LOCAL BUILDING CODES.
 - STRUCTURAL ASPECTS SUBJECT TO CHANGE & IS THE RESPONSIBILITY OF THE G.C.
 - ALL EXTERIOR APPEARANCE & FINISHES PER G.C. & OWNER.
 - ALL EXTERIOR WINDOW & DOOR STYLES PER G.C. & OWNER.
 - REFER TO COVER SHEET FOR DOOR & WINDOW SCHEDULES.
 - TOP OF PORCH TO TOP OF GRADE. IF EXCEEDS 30" HANDRAILS ARE REQUIRED.
 - GARAGE & EXTERIOR STEP RISER TOTALS T.B.D.

LAMCO HOMES

THIS DOCUMENT IS THE SOLE PROPERTY OF LAMCO HOMES INCORPORATED. ANY REUSE OR REPRODUCTION OF THIS DOCUMENT WITHOUT THE WRITTEN PERMISSION OF LAMCO HOMES GROUP INCORPORATED IS STRICTLY PROHIBITED. ANY REUSE OR REPRODUCTION OF THIS DOCUMENT IS SUBJECT TO LEGAL ACTION.

PROFESSIONAL SEAL: (IF REQUIRED)

REV.	DATE	DESCRIPTION
△		
△		
△		

HEATED AREA - 1800 SQ. FT.
COVERED FRONT PORCH - 25 SQ. FT.
MAIN GARAGE - 420 SQ. FT.
2ND GARAGE - 240 SQ. FT.


DRAWING DESCRIPTION
CROSS SECTION & WALL SECTION DETAIL

DATE:	2-28-19
SCALE:	AS NOTED
DRAWN BY:	EWV
JOB NO.	
DRAWING NO.	


A-6

NOTES:

- ALL ASPECTS OF CONSTRUCTION PER G.C. & TO COMPLY W/ STATE & LOCAL BUILDING CODES.
- STRUCTURAL ASPECTS SUBJECT TO CHANGE & IS THE RESPONSIBILITY OF THE G.C.

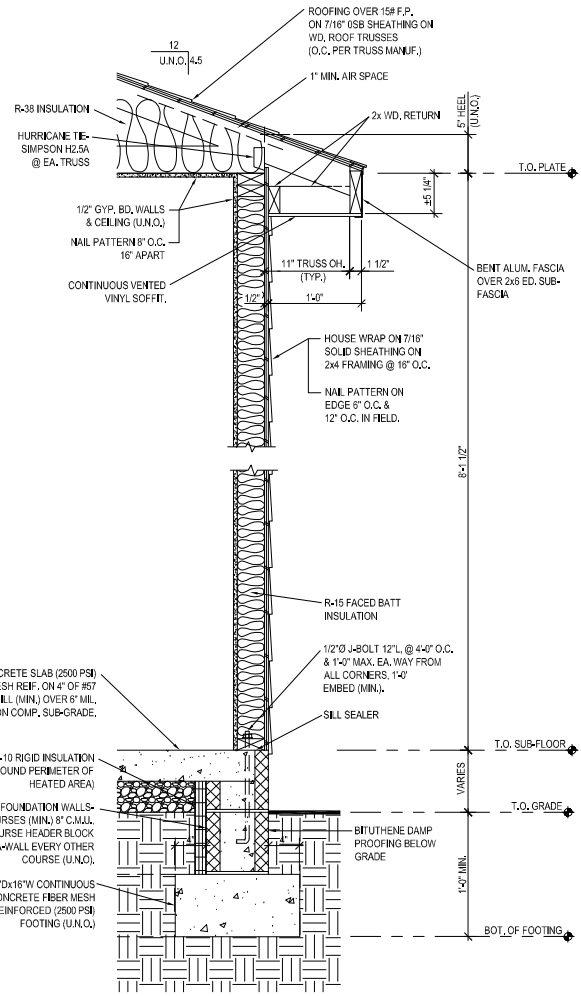

2 WALL SECTION DETAIL
SCALE: 3/4" = 1'-0"

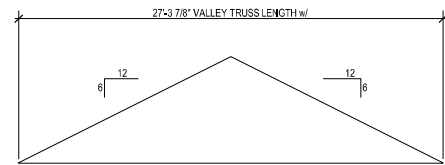

1st VALLEY TRUSS OVER PORCH
SCALE: N.T.S.