



Optional
3rd Garage




Front Elevation
Scale: 1/4" = 1'0"

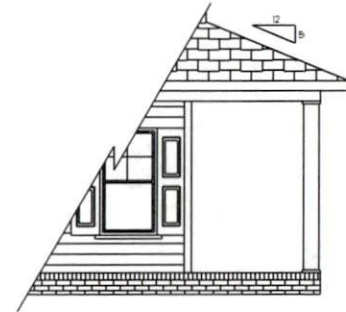


Optional
Wrap-Around
Porch

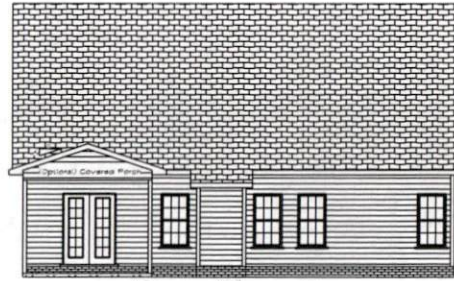

Rear Elevation
Scale: 1/8" = 1'0"

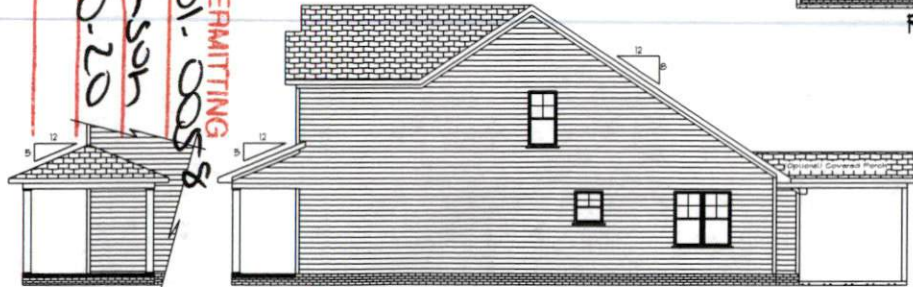

Right Elevation
Scale: 1/8" = 1'0"

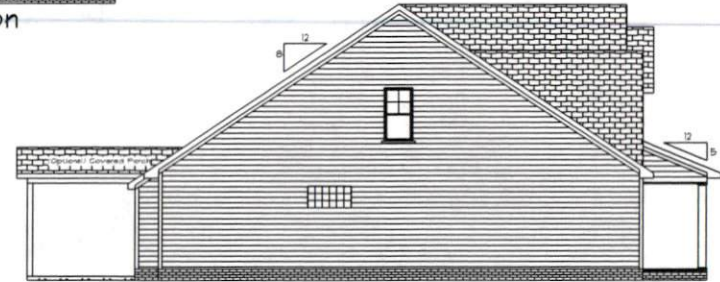

Left Elevation
Scale: 1/8" = 1'0"

HARNETT COUNTY CENTRAL PERMITTING
 APPLICATION # SFD 2001-0058
 JOB NAME Cary Robinson
 DATE PLANS RECEIVED 3.10.20
 SITE PLANS APPROVED _____
 APPROVED BY _____

AS


Base Designs
 2127 Chimney Pt.
 Linden N.C. 28356
 910-864-1253

DATE 1/22/08
 REVISED
 DRAWING*

Elev. A


SCALE
 DRAWN BY
 APPROVED

The Stockton

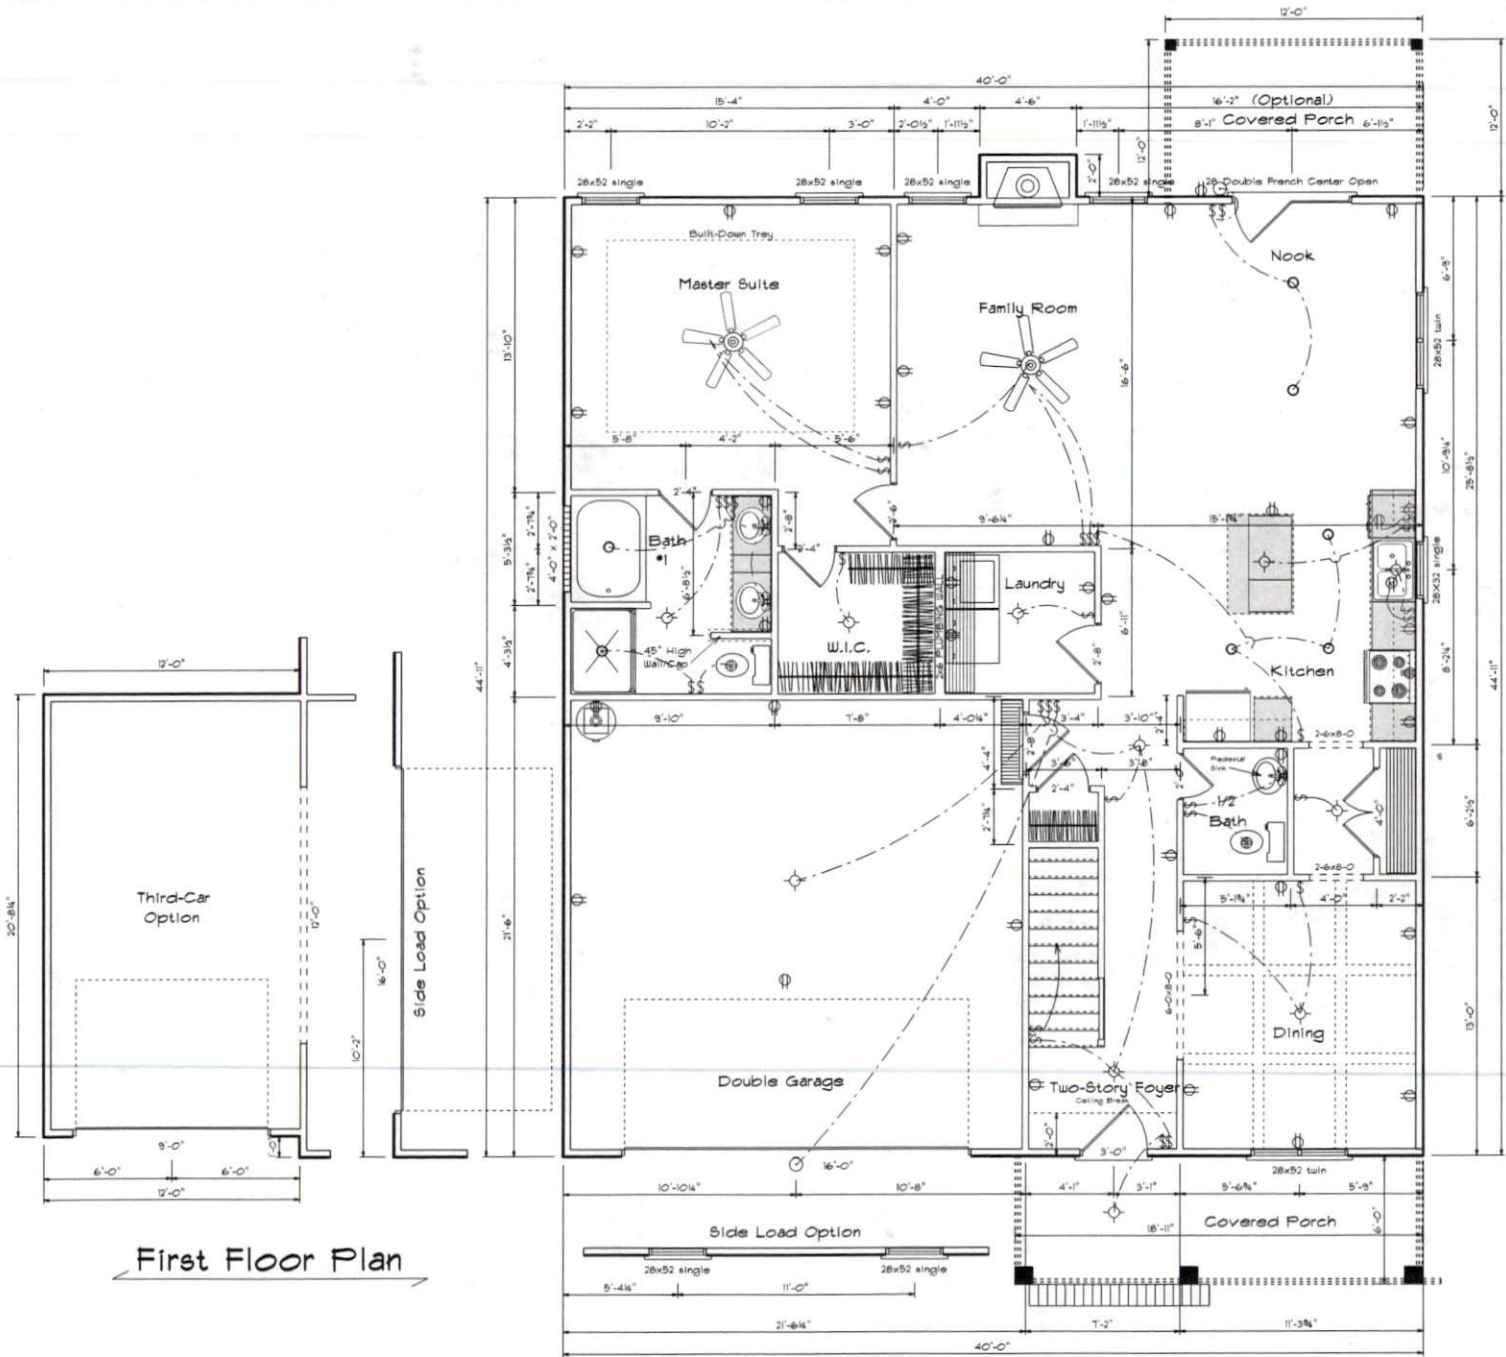


First Floor Plan

Kitchen Cabinets

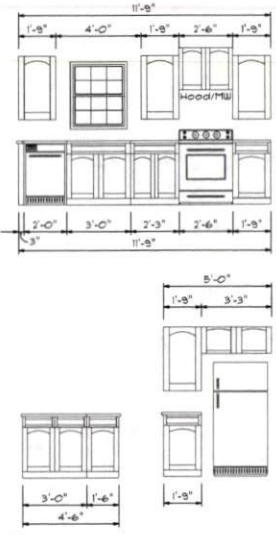

Areas

First Floor	1339
Second Floor	764
Total Heated	*****
With Optional Bdrm #2	2107
Garage	451
Front Porch	112
Optional Third Car Garage	257
Optional Rear Covered Porch	144

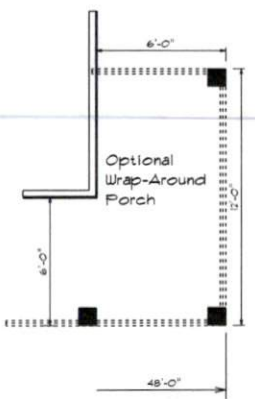

Base Designs
2121 Chimney Pl.
Linden N.C. 28356
910-864-9310

DATE 1/22/09
REVISED
DRAWING#

SCALE 1/4"
DRAWN BY
APPROVED


The Stockton

First Floor Openings


PRODUCT CODE	SIZE	HINGE DIRECTION	COUNT	R.O. WIDTH
26 Cased Opening	2'-0"	N	2	2'-6"
60 Cased Opening	6'-0"	N	1	6'-0"
32X80 Exterior Door Unit	2'-8"	R	1	2'-11"
36X80 LH Entry	3'-0"	L	1	3'-11/2"
28 Double French Center Open	5'-4"	NL	1	5'-7"
192X84 - 2 PANEL	16'-0"	U	1	16'-3"
2-0 Door Unit LH	2'-0"	L	1	2'-2"
2-4 Door Unit LH	2'-4"	L	1	2'-6"
2-4 Door Unit RH	2'-4"	R	2	2'-6"
2-6 Door Unit LH	2'-6"	L	1	2'-8"
2-8 Door Unit LH	2'-8"	L	1	2'-10"
4-0 Double Hung Door Unit	4'-0"	LR	1	4'-2"
28X32 single	2'-8" x 3'-2"	N	1	2'-8"
28x52 single	2'-8" x 5'-2"	N	4	2'-8"
28x52 twin	4'-6" x 5'-2"	NN	2	4'-6"
2-0x4-0 glass block	4'-0" x 2'-0"	N	1	4'-0 1/2"

Second Floor Openings

PRODUCT CODE	SIZE	HINGE DIRECTION	COUNT	R.O. WIDTH
1-8 Door Unit LH	1'-8"	L	1	1'-10"
2-4 Door Unit RH	2'-4"	R	1	2'-6"
2-6 Door Unit LH	2'-6"	L	2	2'-8"
2-6 Door Unit RH	2'-6"	R	1	2'-8"
3-0 Double Hung Door Unit	3'-0"	LR	2	3'-2"
24x52 single	2'-4" x 5'-2"	N	2	2'-4"
28x52 single	2'-8" x 5'-2"	N	2	2'-8"
28x52 twin	4'-6" x 5'-2"	NN	1	4'-6"
30x32 single	3'-0" x 3'-2"	N	1	3'-0"

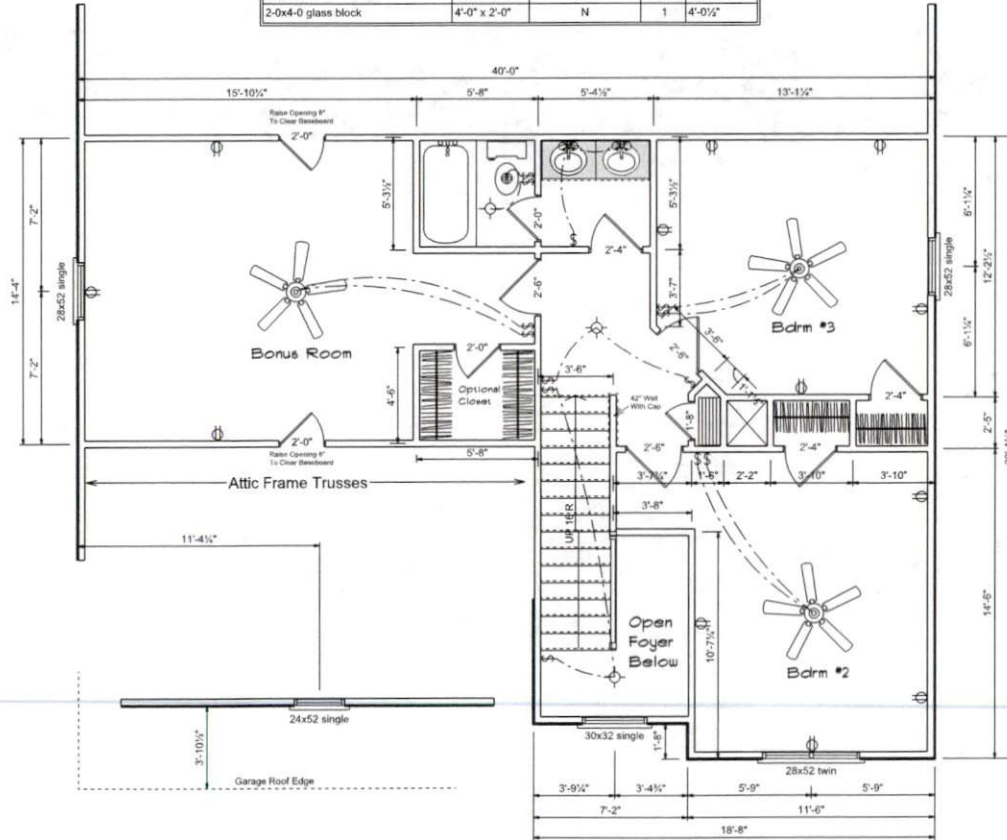

Second Floor Plan

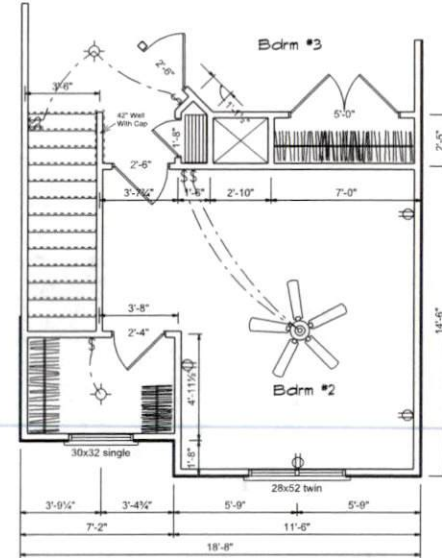

Alternate Bdrm #2

Bas Design
 2727 Chimney Pl.
 Linden N.C. 28356
 910-864-3310
 DATE: Monday, January 22, 2018
 REVISED
 DRAWING#

SCALE: 1/4"
 DRAWN BY
 APPROVED

The Stockton

