

DEED REFERENCE:

Deed Book 1209, Page 46
Map # 2019-172

ZONED: R-30

MINIMUM SETBACK REQUIREMENT

Front -----35'
Side-----10'
Rear-----25'

LEGEND:

FIP..... Found Iron Pipe
CP Computed Point
* Control Corner
FRB..... Found Rebar

LINE LEGEND:

Subject Tract Surveyed
Lines Not Surveyed
Setback Line
Surveyed Lines, R/W or Tie Line
Not to Scale

**SITE PLAN FOR:
FREEDOM FAMILY HOMES**

P.O. Box 608, Dunn NC 28335

**PLANTERS GLEN SUBDIVISION
PHASE 2, LOT 36**

BLACK RIVER TWP HARNETT CO NC

JANUARY 22, 2020

0 40 80 120



1" = 40'

PIN: 0662-89-4129.000 PID: 040673 0125 69

PRELIMINARY

Not For Sales, Conveyances, or Recordation

DRAWN BY:


J. SCOTT WALKER, PLS

835 ABATTOIR RD, COATS NC 27521
(910) 897-5753

This is Not to Be Considered
a Certified Document

FOUR W'S, INC.
Deed Book 1543, Page 441
Map # 2005-19

FOUR W'S, INC.
Deed Book 1543, Page 441
Map # 2005-19

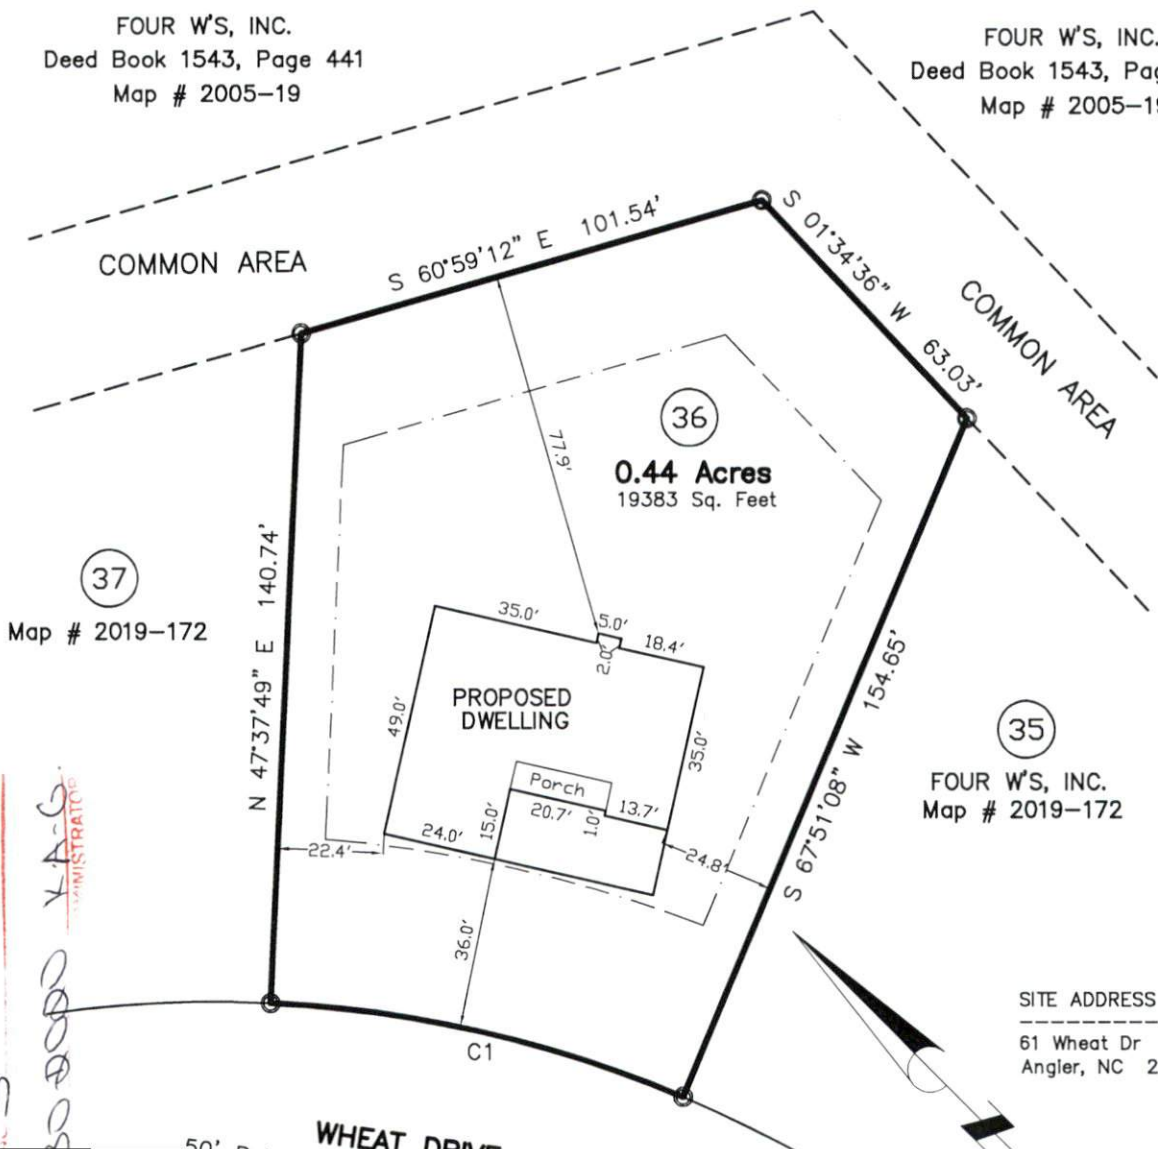

37
Map # 2019-172

35
FOUR W'S, INC.
Map # 2019-172

SITE ADDRESS

61 Wheat Dr
Angler, NC 27501

APPROVAL

USE SFD
K.A.S.
ADMINISTRATOR

WHEAT DRIVE