


MAP NO. 2002-1363

SITE PLAN APPROVAL

DISTRICT RA30 USE SFD

#BEDROOMS 3

2-14-20 K.A.G.
ZONING ADMINISTRATOR

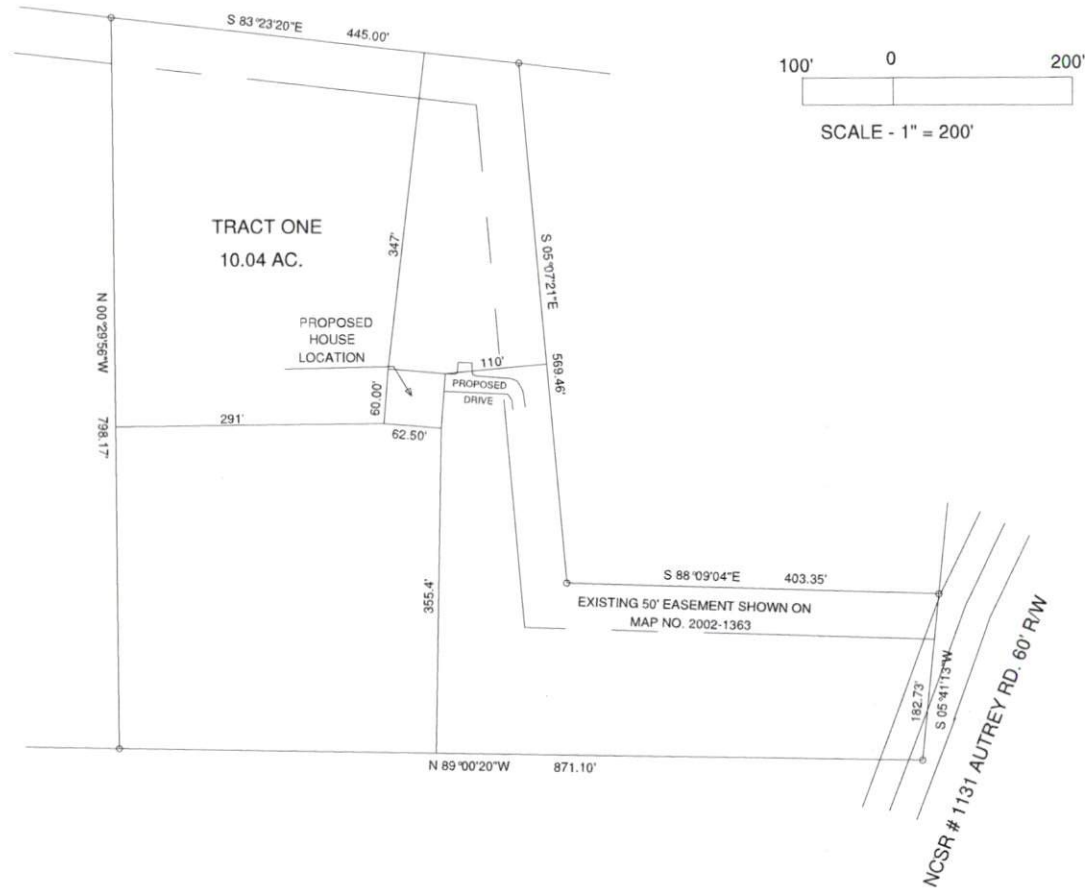

DEED REFERENCE: DEED BK 1704, PAGE 588

MAP REFERENCE: MAP NO. 2002-1363

OWNERS: JOHN E. & DONNA M. PARKER
1139 NORRINGTON RD.
LILLINGTON, NC 27546

MINIMUM BUILDING SETBACKS

- FRONT YARD — 35'
- REAR YARD — 25'
- SIDE YARD — 10'
- CORNER LOT SIDE YARD — 20'
- MAXIMUM HEIGHT — 35'

AUTRY RD. LILLINGTON, NC 27546

SURVEY FOR:

**PROPOSED PLOT PLAN - TRACT - 1
PEERY FAMILY PARTNERSHIP DIVISION**

BENNETT SURVEYS
1662 CLARK RD., LILLINGTON, N.C. 27546
(910) 893-5252

F-1304



TOWNSHIP UPPER LITTLE RIVER		COUNTY HARNETT		SURVEYED BY:		FIELD BOOK
STATE: NORTH CAROLINA		DATE: FEBRUARY 05, 2020		SCALE: 1" = 200'		DRAWN BY: RVB
ZONED RA-30	WATERSHED DISTRICT	TAX PARCEL ID# PIN # 0537-08-4458.000	CHECKED & CLOSURE BY:		DRAWING NO. 20074	