


HAMILTON ROAD
60' PUBLIC R/W

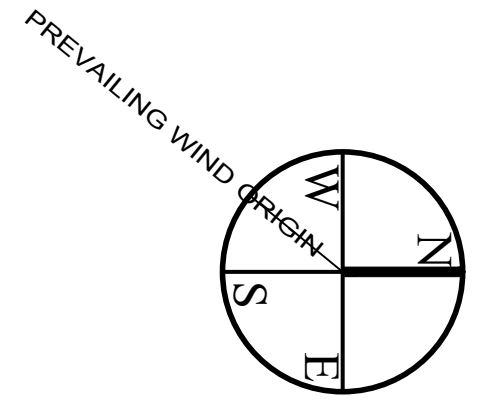

PUMP TO 25%
REDUCTION REPAIR
AREA

218'

10'

10'

35'

1000 GALLON SEPTIC
TANK

(1) 3'-0" WIDE TRENCH
260 FEET LONG. SPACED
9' BETWEEN RUNS


9'

9'

ENLARGED SITE PLAN

1"=40'

<p>R1 1 OF 8</p>	<p>SPOON RESIDENCE LOT 2 HAMILTON ROAD BUNNLEVEL, NORTH CAROLINA</p>	<p>SITE PLAN CONTRACTOR/BUILDER SHALL ENSURE COMPLIANCE WITH MUNICIPAL BUILDING DEPARTMENT ORDINANCES AND ALL APPLICABLE CODES AND REGULATIONS OF THE DESIGNER BEFORE CONSTRUCTION BEGINS. ALL LUMBER AND BEAM SPANS SHALL BE VERIFIED BY CONTRACTOR/BUILDER, TO INCLUDE ENGINEERS EVALUATION IF REQUIRED.</p>	<p>WHITE HOUSE BUILDING ASSOCIATES RESIDENTIAL DESIGN, GENERAL CONTRACTING, CAD SERVICES LARRY R. WHITE - DESIGNER PHONE: 910-978-5195 E-MAIL: SUREDWELLINGS@GMAIL.COM FAYETTEVILLE, NORTH CAROLINA</p>
<p>DRAWN BY: LRW DATE: 27-Mar-20 REVISED: SCALE: AS NOTED</p>		<p>CONTRACTOR/BUILDER SHALL ENSURE COMPLIANCE WITH MUNICIPAL BUILDING DEPARTMENT ORDINANCES AND ALL APPLICABLE CODES AND REGULATIONS OF THE DESIGNER BEFORE CONSTRUCTION BEGINS. ALL LUMBER AND BEAM SPANS SHALL BE VERIFIED BY CONTRACTOR/BUILDER, TO INCLUDE ENGINEERS EVALUATION IF REQUIRED.</p>	

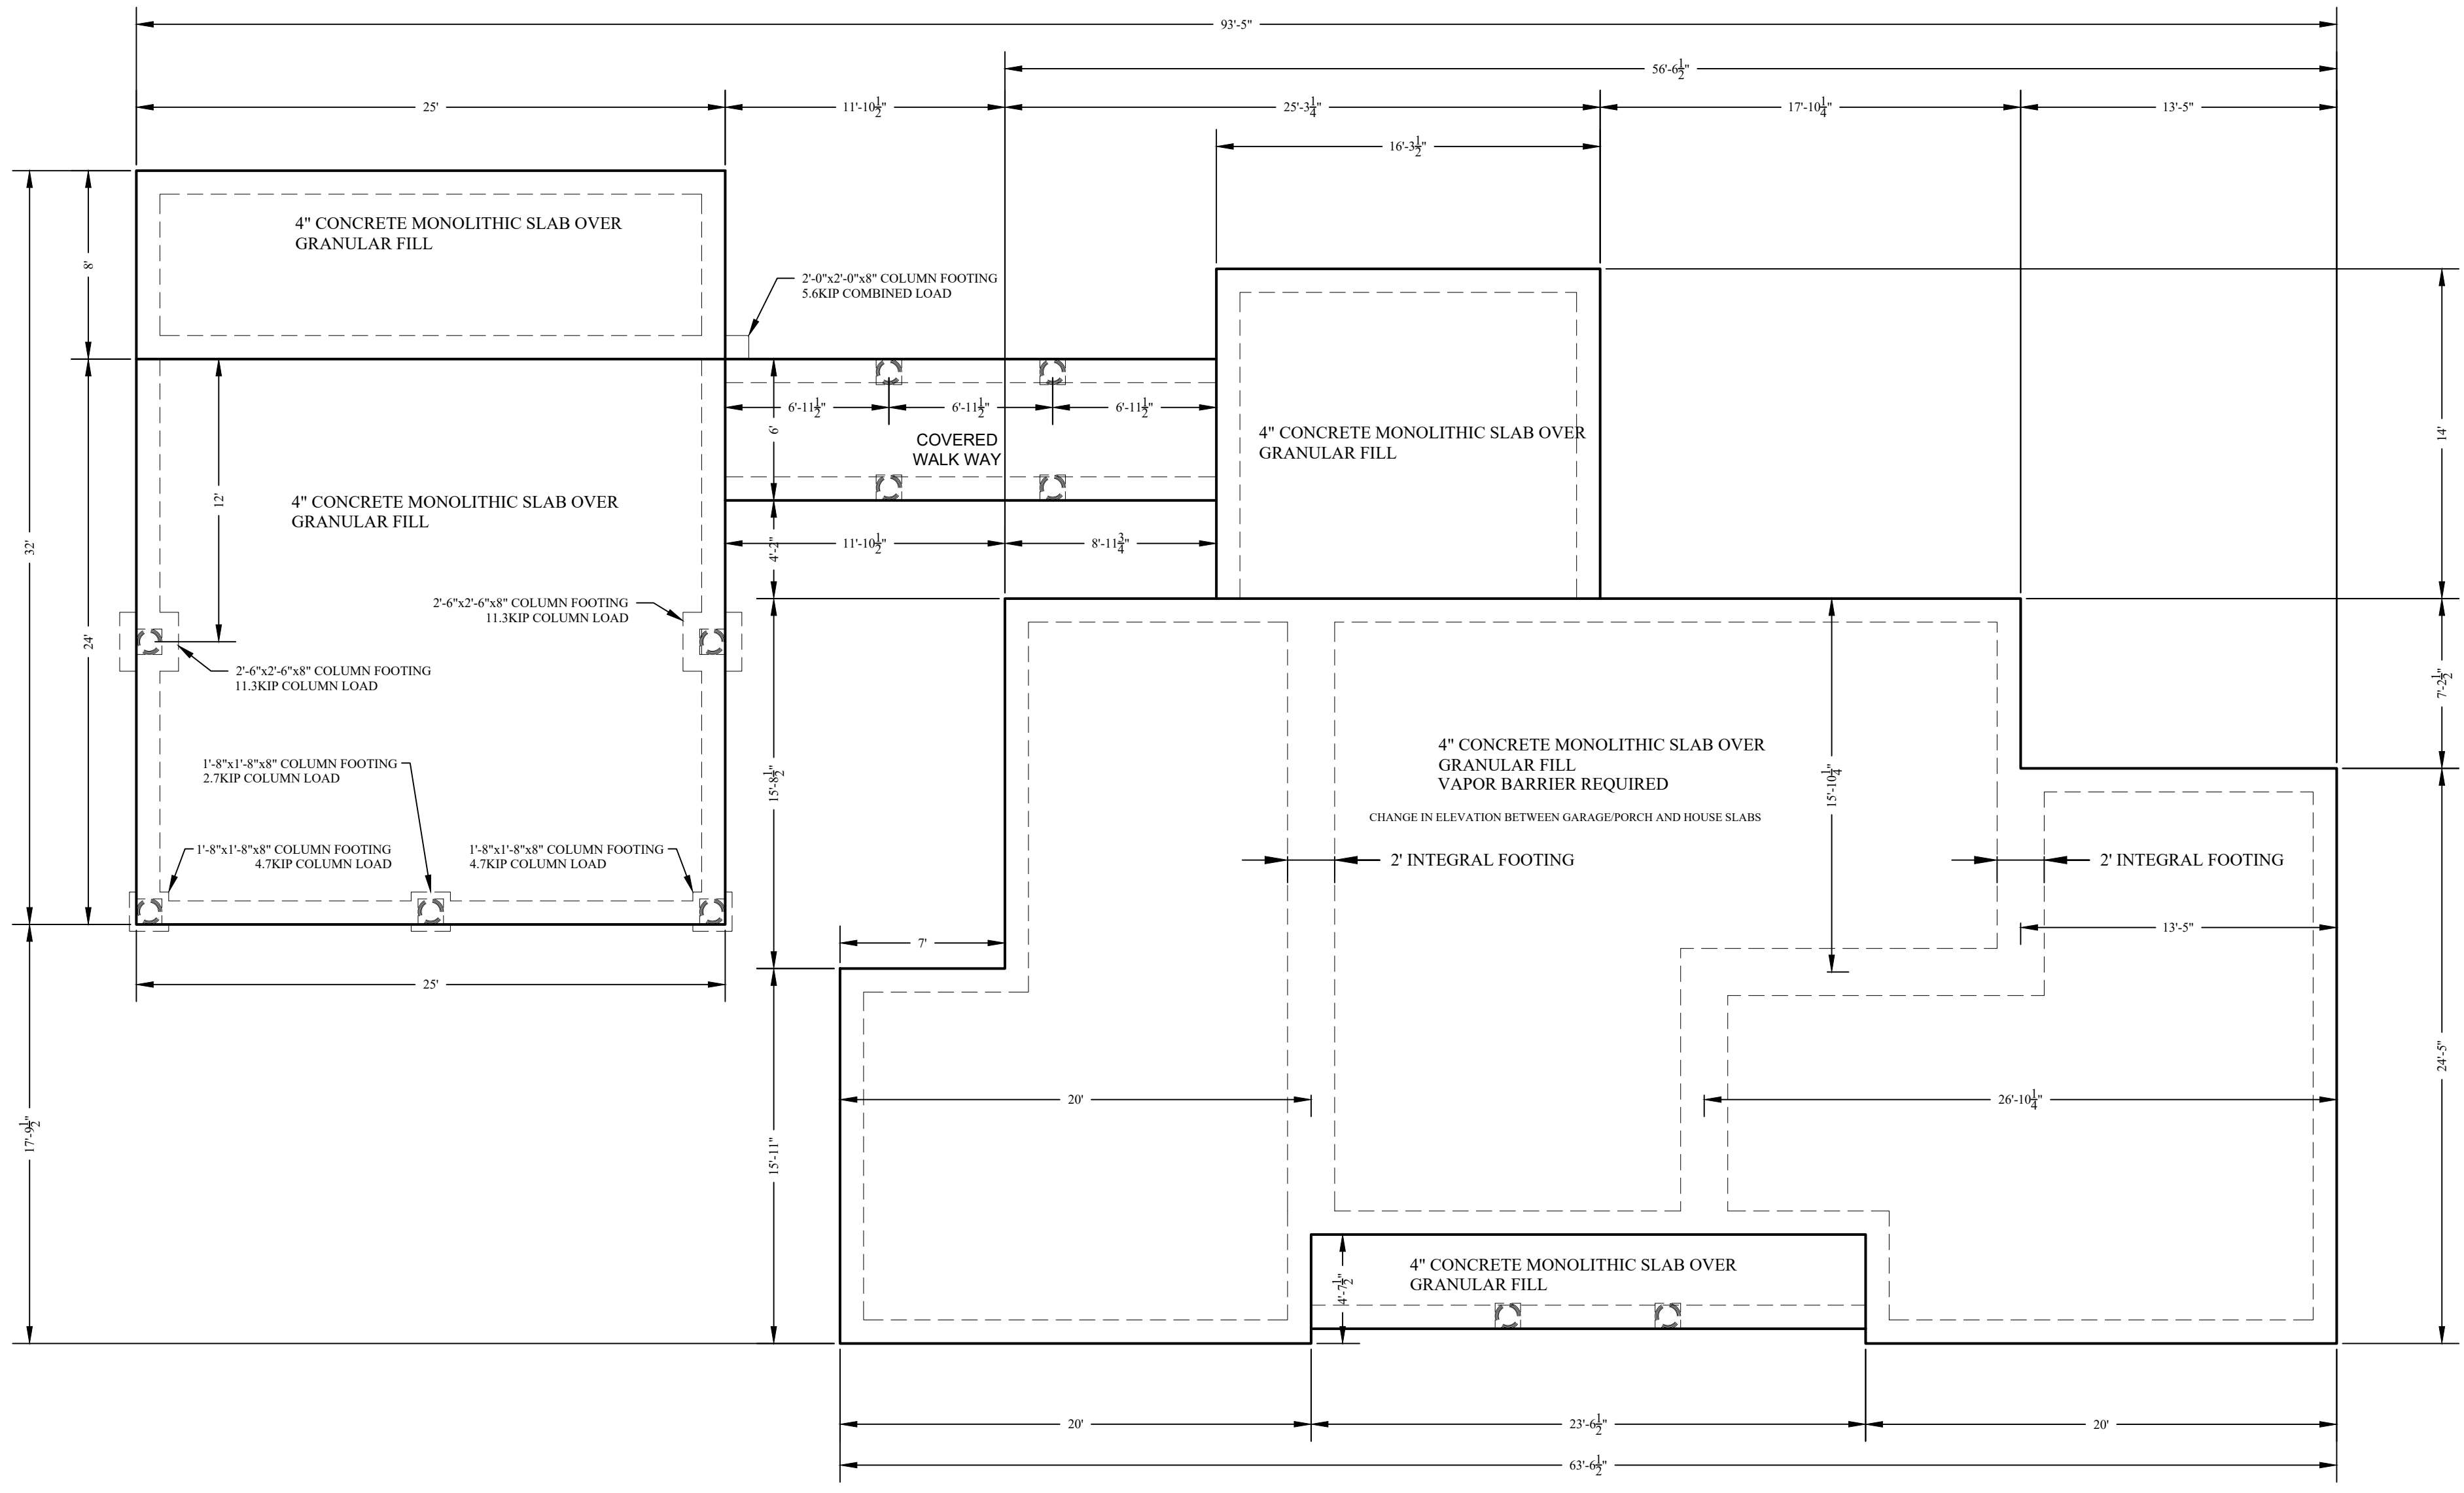

FOUNDATION PLAN
 3/16"=1'-0"