

2 RIGHT ELEVATION  
1/4" = 1'-0"


**SPACE DATA**

FIRST FLOOR, HEATED:	1502 SF
SECOND FLOOR, HEATED:	1605 SF
FRONT PORCH:	80 SF
GARAGE:	480 SF


**ATTIC VENT CALC'S.**

ATTIC AREA:	1982 SF.
GABLE VENTS:	N/A
RIDGE VENTS:	84 L.F. / 10.5 SF. (67%)
SOFFIT VENT:	81 L.F. / 5.0 SF. (25%)
RATIO:	$\frac{15}{1982} = \frac{1}{132}$

Carolina  
*Residential  
Design*

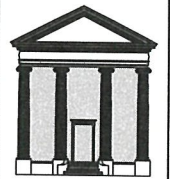


TODD TUCKER  
Professional Member  
American Institute of Building Design  
Institute of Classical Architecture  
111 S GREEN STREET  
PARRINGTON, NC 28071  
(704) 425-1934

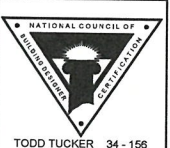

TODD TUCKER 34-156

THE INFORMATION IS BASED ON THE INFORMATION PROVIDED BY THE CLIENT AND IS NOT TO BE USED IN CONNECTION WITH THE DESIGN OR CONSTRUCTION OF THE PROJECT WITHOUT THE WRITTEN CONSENT OF THE ARCHITECT. THE ARCHITECT HAS NOT CONDUCTED A VISUAL SURVEY OF THE PROJECT AND HAS NOT VERIFIED THE ACCURACY OF THE INFORMATION PROVIDED BY THE CLIENT. THE ARCHITECT IS NOT RESPONSIBLE FOR ANY ERRORS OR OMISSIONS IN THIS DOCUMENT. THE ARCHITECT'S LIABILITY IS LIMITED TO THE DESIGN AND CONSTRUCTION OF THE PROJECT AND DOES NOT INCLUDE ANY OTHER SERVICES PROVIDED BY THE ARCHITECT OR HIS EMPLOYEES.

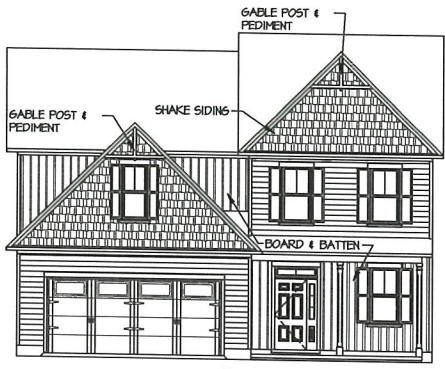


1a FRONT ELEVATION  
1/8" = 1'-0" OPTION

CHECK APPROPRIATE BOX (FIRST FLOOR)

8' CEILINGS       9' CEILINGS

ON 9' CEILINGS UPGRADE ALL FIRST FLOOR WINDOWS SHOWN AS 2/6x5/2 TO 2/8x6/0 WINDOWS (2 SINGLES / 1 TRIPLE)

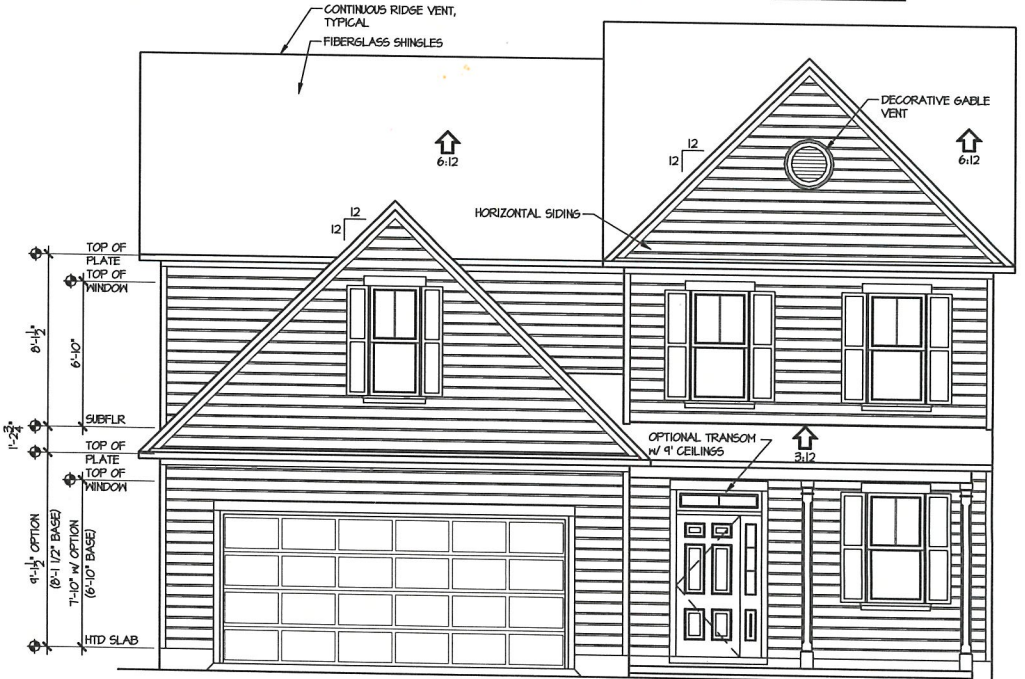

1 FRONT ELEVATION  
1/4" = 1'-0"

**Caviness  
Land**  
ELEVATIONS

SCALE:  
AS NOTED

DATE:  
FEBRUARY 2014

PLAN:  
CL 3187

LOT NO.:

SHEET NO.  
**A-1**



TODD TUCKER  
Professional Member

American Institute of Building Design  
Institute of Classical Architecture

111 S GREEN STREET  
PARRINGTON, NC 28071  
(910) 425-7694



TODD TUCKER 34-156

THE INFORMATION IN THESE CONSTRUCTION DOCUMENTS IS FOR THE EXCLUSIVE USE OF THE CLIENT IN CONNECTION WITH THE PROJECTS SPECIFICALLY IDENTIFIED IN THESE DOCUMENTS. THE DRAWINGS AND SPECIFICATIONS TO THESE DOCUMENTS ARE THE PROPERTY OF CAROLINA RESIDENTIAL DESIGN AND ARE NOT TO BE REPRODUCED, COPIED, OR TRANSMITTED IN ANY FORM OR BY ANY MEANS, ELECTRONIC OR MECHANICAL, INCLUDING PHOTOCOPYING, RECORDING, OR BY ANY INFORMATION STORAGE AND RETRIEVAL SYSTEM, WITHOUT THE WRITTEN PERMISSION OF CAROLINA RESIDENTIAL DESIGN. THE CLIENT SHALL BE RESPONSIBLE FOR OBTAINING ALL NECESSARY PERMITS AND APPROVALS FROM THE APPLICABLE JURISDICTIONS. 

Caviness Land ELEVATIONS

SCALE:  
AS NOTED


DATE:  
FEBRUARY 2014

PLAN:  
CL 3107


LOT NO.:

SHEET NO.:

A-2

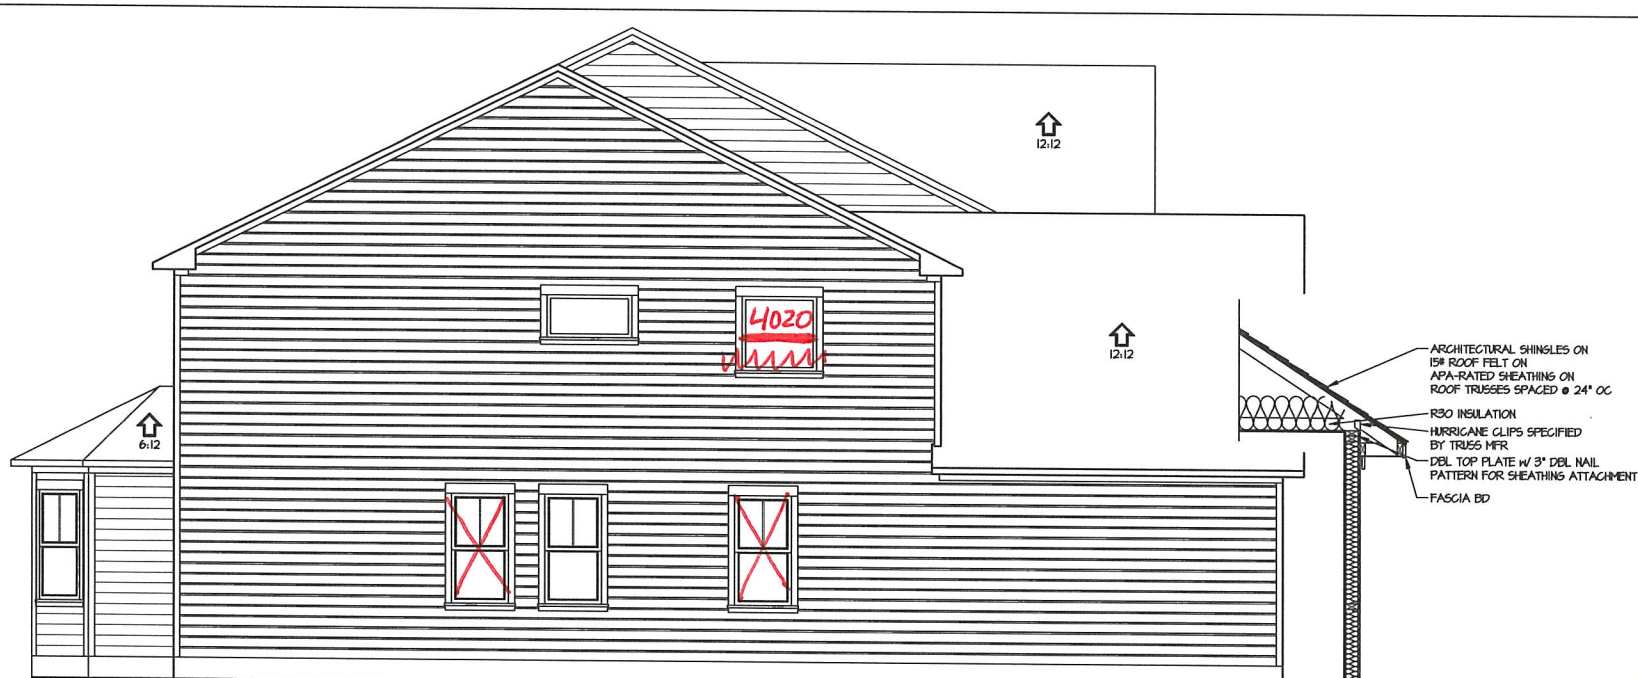


- ARCHITECTURAL SHINGLES ON 15# ROOF FELT ON APA-RATED SHEATHING ON ROOF TRUSSES SPACED @ 24" OC
- R30 INSULATION
- HURRICANE CLIPS SPECIFIED BY TRUSS MFR
- DBL TOP PLATE w/ 3" DBL NAIL PATTERN FOR SHEATHING ATTACHMENT
- FASCIA BD

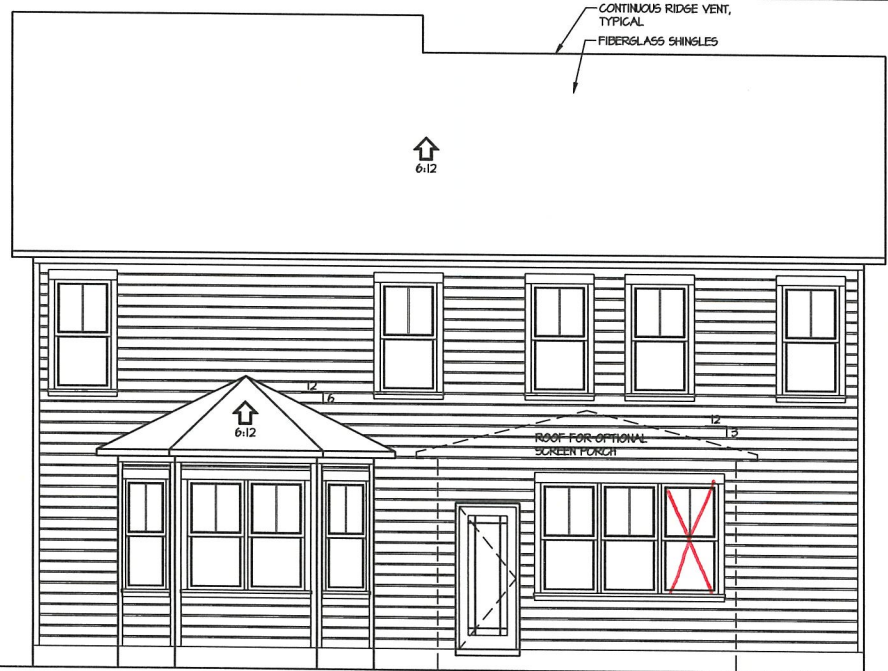

2 LEFT ELEVATION  
1/4" = 1'-0"

- CONTINUOUS RIDGE VENT, TYPICAL
- FIBERGLASS SHINGLES

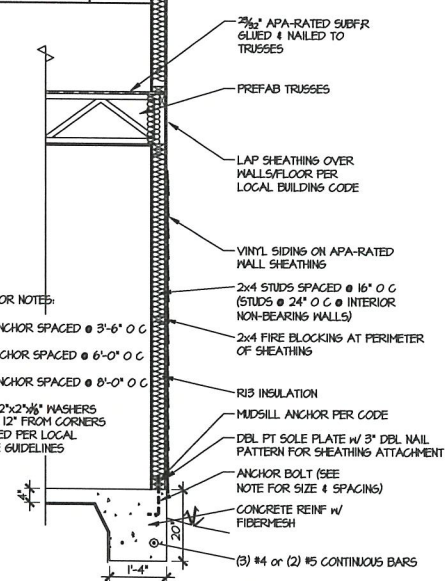

ANCHOR NOTES:

- 3/8" ANCHOR SPACED @ 3'-6" O.C.
- 1/2" ANCHOR SPACED @ 6'-0" O.C.
- 3/8" ANCHOR SPACED @ 8'-0" O.C.



- USE 2"x2"x1/8" WASHERS
- MAX 12" FROM CORNERS
- EMBED PER LOCAL CODE GUIDELINES

- 3/4" APA-RATED SUBFR GULIED & NAILED TO TRUSSES
- PREFAB TRUSSES
- LAP SHEATHING OVER WALLS/FLOOR PER LOCAL BUILDING CODE
- VINYL SIDING ON APA-RATED WALL SHEATHING
- 2x4 STUDS SPACED @ 16" O.C (STUDS @ 24" O.C @ INTERIOR NON-BEARING WALLS)
- 2x4 FIRE BLOCKING AT PERIMETER OF SHEATHING
- R30 INSULATION
- MIDSILL ANCHOR PER CODE
- DBL PT SOLE PLATE w/ 3" DBL NAIL PATTERN FOR SHEATHING ATTACHMENT
- ANCHOR BOLT (SEE NOTE FOR SIZE & SPACINGS)
- CONCRETE REINF w/ FIBERMESH
- (3) #4 or (2) #5 CONTINUOUS BARS

3 TYPICAL WALL SECTION  
1/2" = 1'-0"

1 REAR ELEVATION  
1/4" = 1'-0"

CHECK BOX FOR:  
 SCREEN PORCH

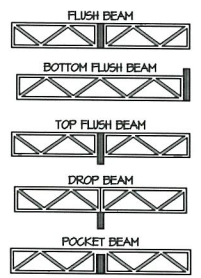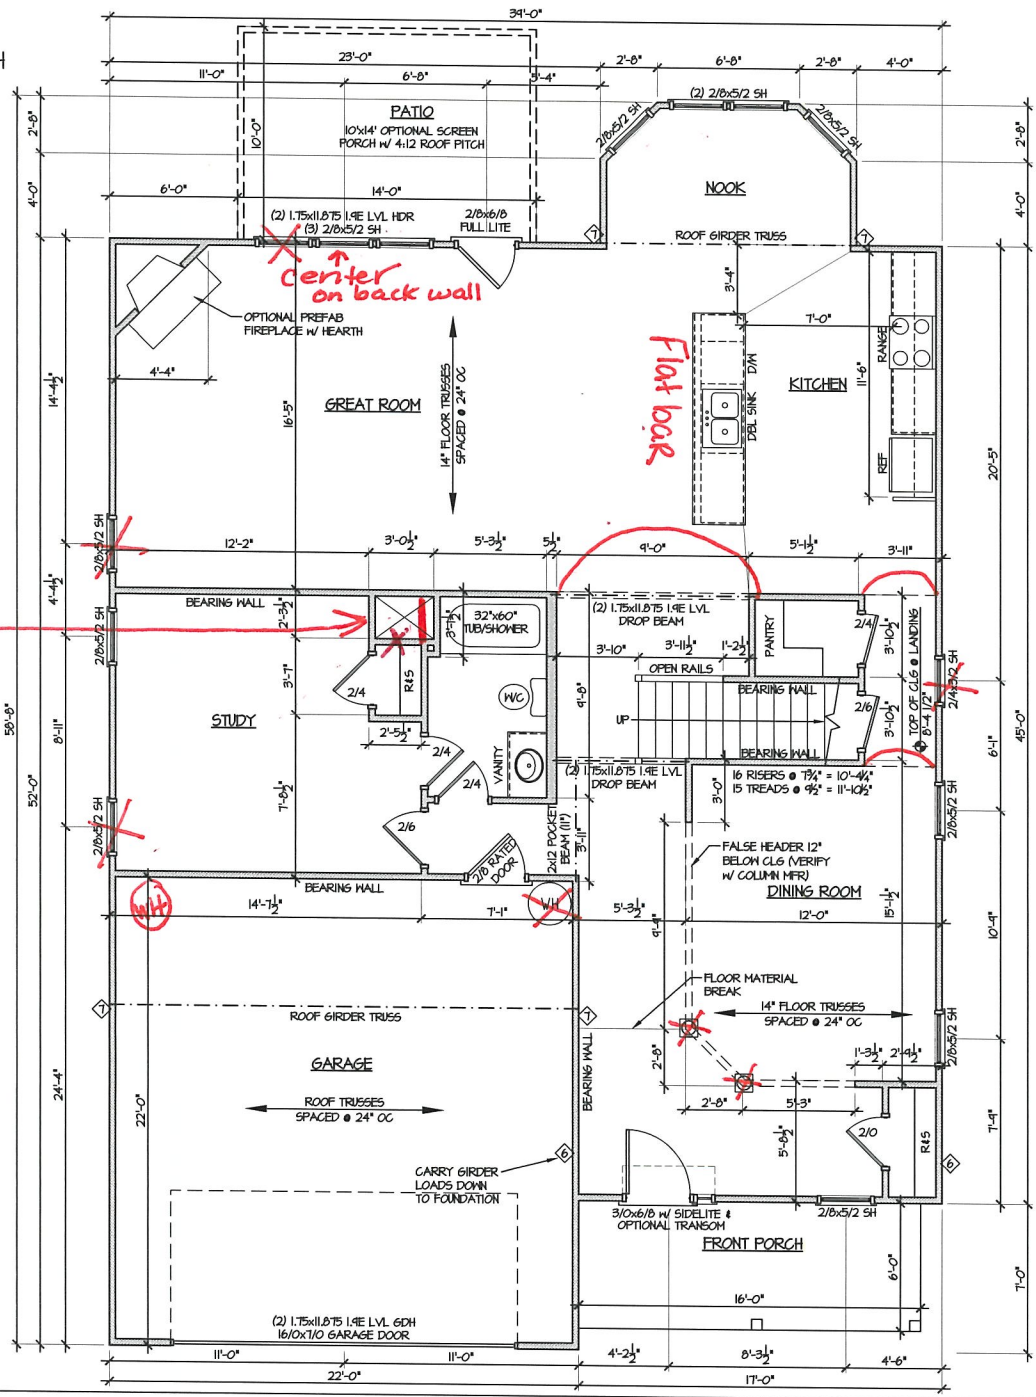

**GENERAL NOTE:**  
 ALL 2x4 WALLS DRAWN AS 3 1/2"  
 ALL 2x6 WALLS DRAWN AS 5 1/2"

ALL EXTERIOR DIMENSIONS INCLUDE WALL SHEATHING

ALL WALLS ARE 2x4 WALLS UNLESS OTHERWISE NOTED

**IN LOAD-BEARING WALLS:**  
 ALL OPENINGS, WINDOW & DOOR HEADERS TO BE (2) 2x10 SYP #2 & (2) STUDS ON EACH SIDE UNLESS NOTED OTHERWISE

◇ SYMBOL FOR REQUIRED STUDS FOR BEAM ABOVE

ARROW INDICATES SPAN DIRECTION FOR TRUSSES TRUSS MFR TO CALCULATE ALL UPLIFT LOADS AND SPECIFY ADEQUATE HANGERS & TIE DOWNING

Side load can not happen on this plan.

make full closet. Do not need d/c.

Center on back wall

Flat bar

Carolina Residential Design

TODD TUCKER  
 Professional Member  
 American Institute of Building Design  
 Institute of Classical Architecture  
 1115 GREEN STREET  
 PARKTON, NC 28571  
 (910) 425-1124

NATIONAL COUNCIL OF BUILDING DESIGNERS

TODD TUCKER 34-156

THE INFORMATION IN THESE CONSTRUCTION DOCUMENTS IS FOR THE EXCLUSIVE USE OF THE CLIENT AS A CONTRACTOR OF THE BUILDING INDUSTRY IN THE DOCUMENTS. THE ARCHITECT HAS ATTEMPTED TO COMPLETE AN ACCURATE SET OF CONSTRUCTION DOCUMENTS AND TO MAKE REASONABLE CHECKS, IF THE CLIENT HAS ANY QUESTIONS OR CONCERNS, THEY SHOULD BE RAISED BY THE CLIENT AS THE PROJECT IS UNDERWAY. THE CLIENT SHALL HOLD HARMLESS THE ARCHITECT FROM ALL CLAIMS AND DAMAGES, INCLUDING REASONABLE ATTORNEY'S FEES, ARISING FROM THE PROJECT AND OTHER RELATED WORK AS REPRESENTED BY THE ARCHITECT TO THE CLIENT.

Caviness Land

FIRST FLOOR PLAN


SCALE: AS NOTED

DATE: FEBRUARY 2014

PLAN: CL 3187

LOT NO:

SHEET NO: A-4

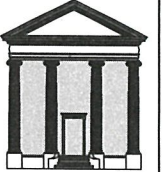

TODD TUCKER  
Professional Member  
American Institute of Building Design  
Institute of Classical Architecture  
111 S GREEN STREET  
PARKTON, NC 28571  
(910) 425-7894



TODD TUCKER 34-156

THE INFORMATION IN THESE CONSTRUCTION DOCUMENTS IS FOR THE EXCLUSIVE USE OF THE CLIENT IN CONNECTION WITH THE PROJECT DESCRIBED IN THE CONTRACT. THE CONTRACTOR SHALL BE RESPONSIBLE FOR VERIFYING THE ACCURACY OF ALL DIMENSIONS AND CONDITIONS OF THE EXISTING AND PROPOSED WORK. THE CONTRACTOR SHALL BE RESPONSIBLE FOR OBTAINING ALL NECESSARY PERMITS AND APPROVALS FROM THE APPLICABLE AGENCIES. THE CONTRACTOR SHALL BE RESPONSIBLE FOR OBTAINING ALL NECESSARY INSURANCE COVERAGE. THE CONTRACTOR SHALL BE RESPONSIBLE FOR OBTAINING ALL NECESSARY SCHEDULING AND DELIVERY INFORMATION FROM THE SUPPLIER. 

**Caviness Land**

**SECOND FLOOR PLAN**

SCALE:  
AS NOTED

DATE:  
FEBRUARY 2014

PLAN:  
CL 3187

LOT NO.:

SHEET NO.:

**A-5**

