




Lot # 13 HL

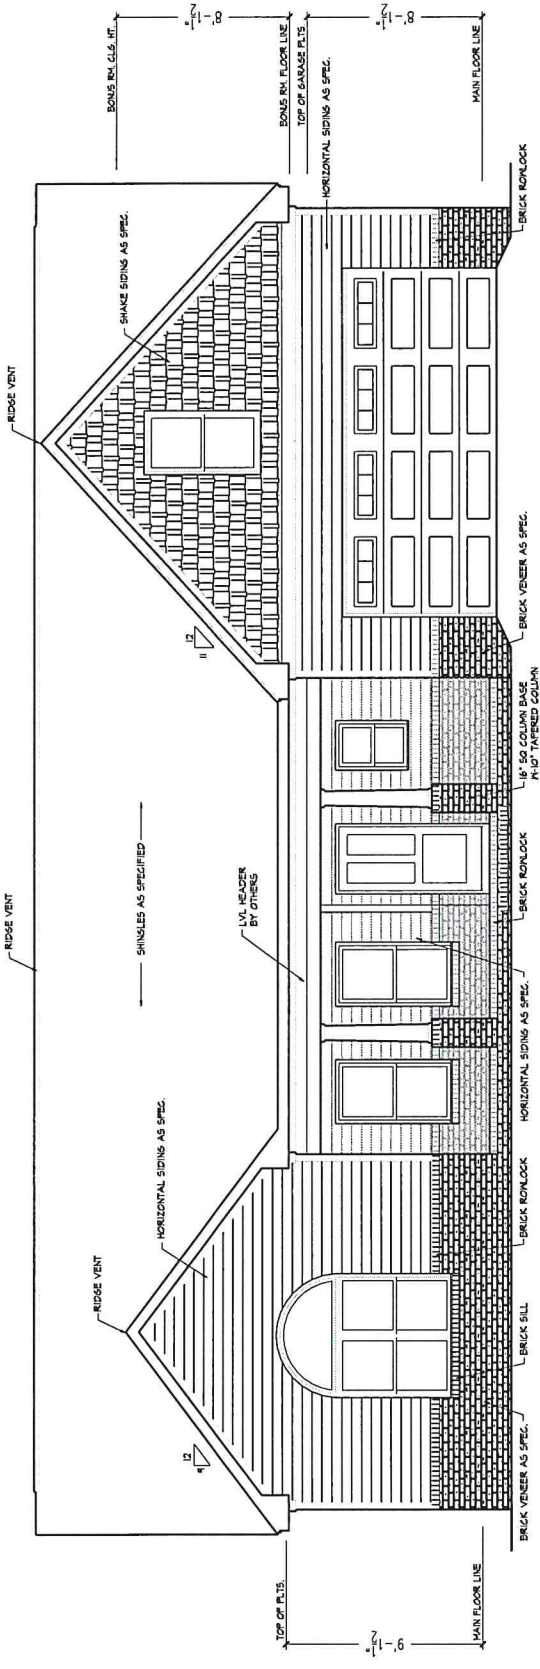


101 Front Elevation
Scale: 1/4" = 1'-0"

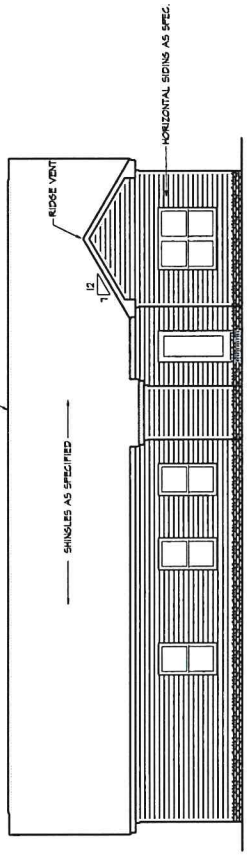

102 Rear Elevation
Scale: 1/8" = 1'-0"

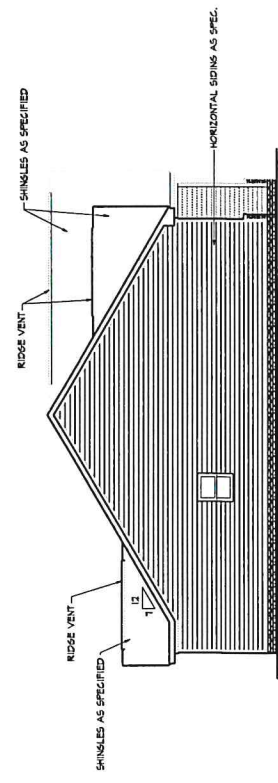

103 Left Elevation
Scale: 1/8" = 1'-0"

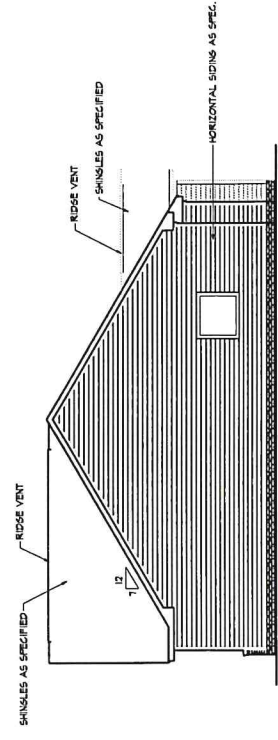

104 Right Elevation
Scale: 1/8" = 1'-0"

Area Tabulations	
Main Floor Hld.	1729 SQ. FT.
Bonus Room Hld.	264 SQ. FT.
Garage	445 SQ. FT.
Front Porch	143 SQ. FT.
	2781 SQ. FT.

Project Title
The Lindsay
Sheet Title
Exterior Elevations

Revisions


Scale:
as shown
Date:
November 2014
Sheet No.

John E Carroll
844 Montclair Road, Fayetteville, NC 28314
910.550.9408
john@johnecarroll.com

Revisions

Scale: as shown
 Date: November, 2014


Sheet No. 2

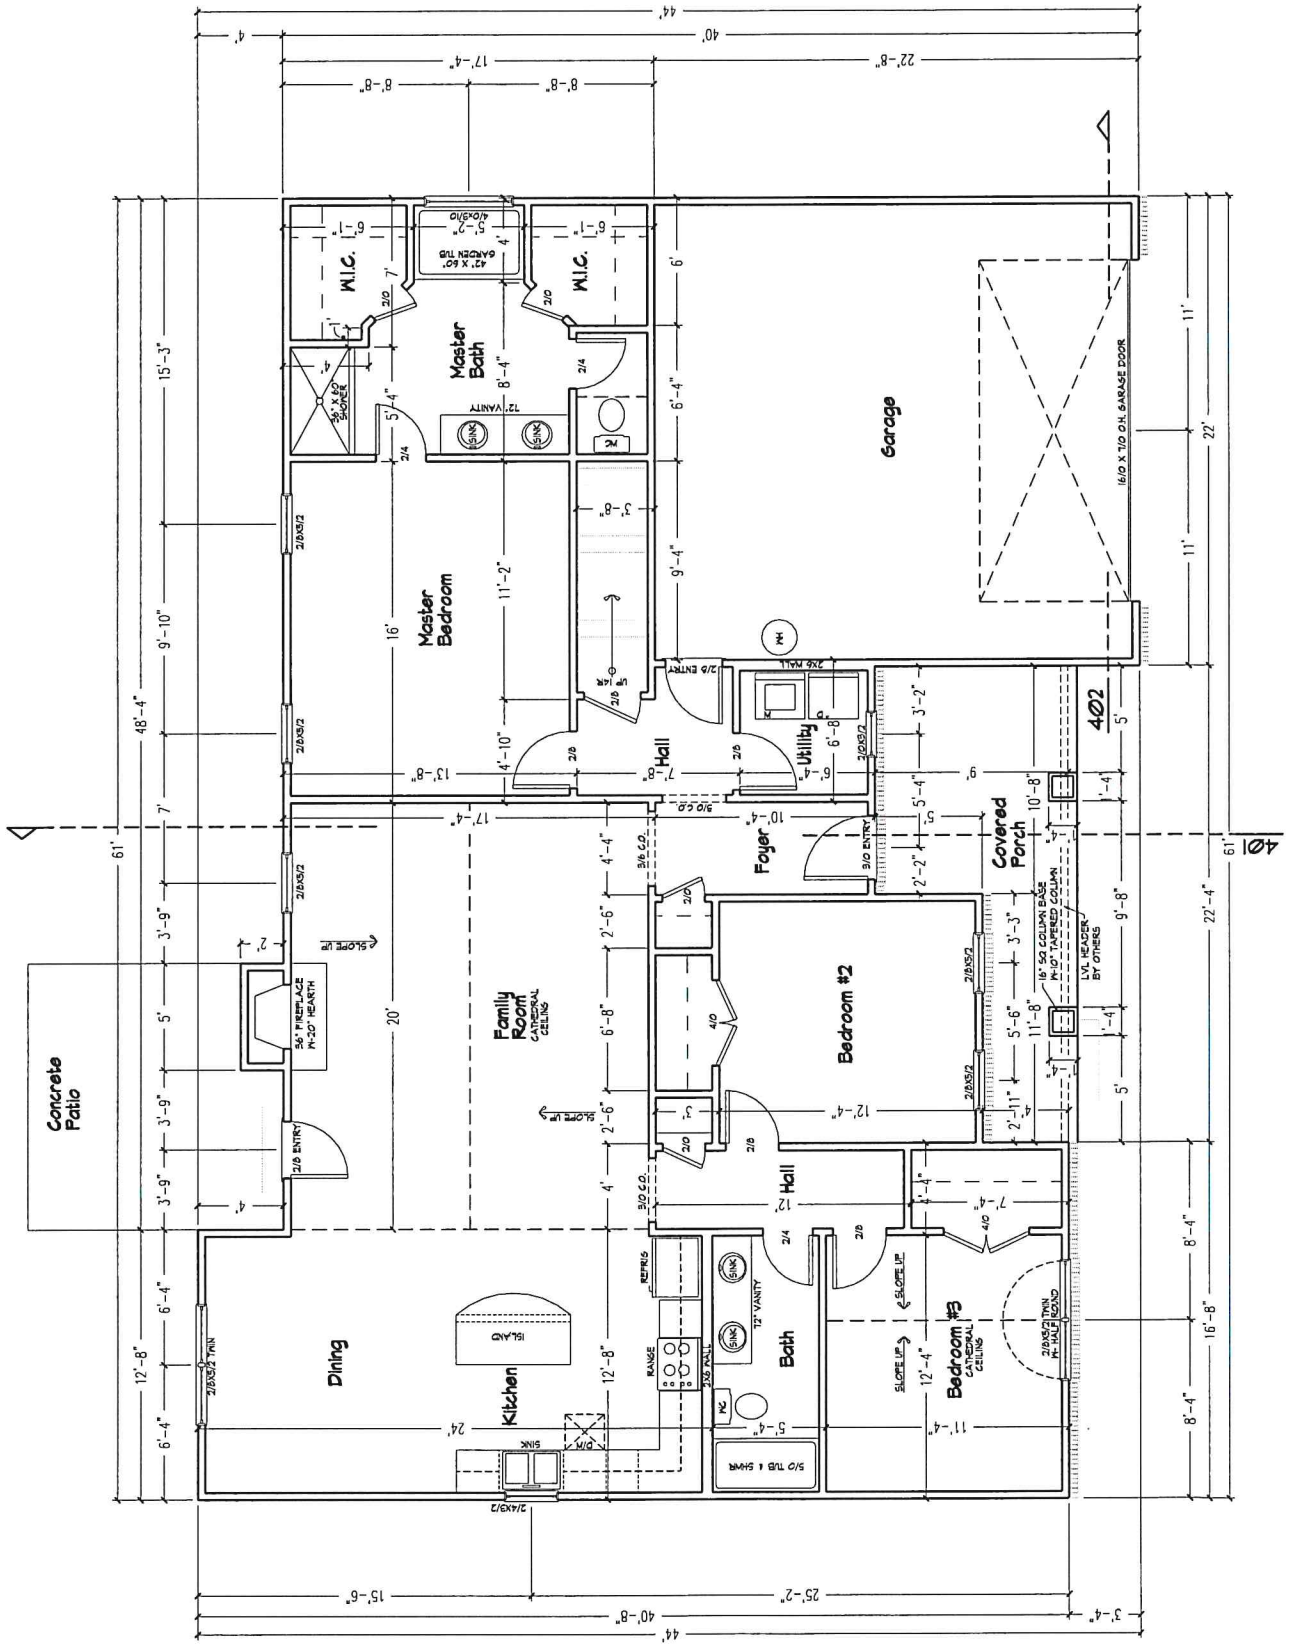


201 Main Floor Plan
 Scale: 1/4" = 1'-0"

Revisions

Scale: as shown
 Date: November 2014
 Sheet No. 4

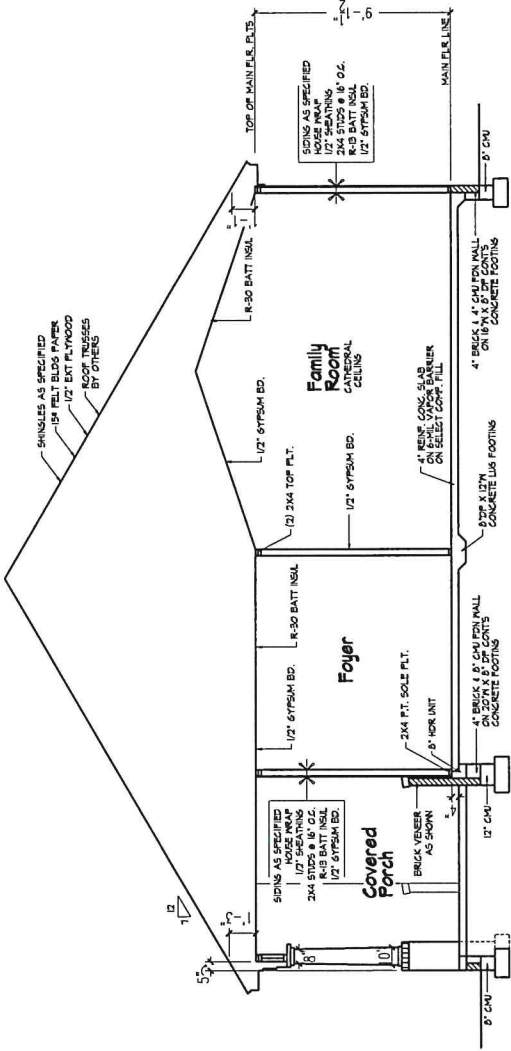

401 Building Section
 Scale 1/4" = 1'-0"

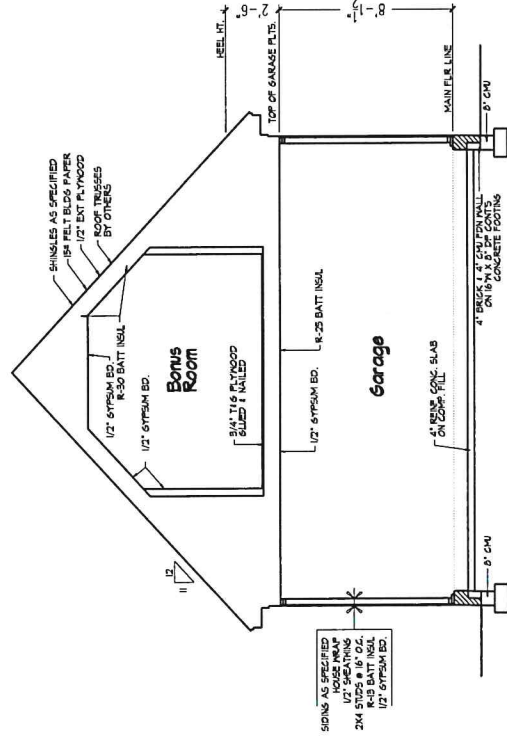


402 Building Section
 Scale 1/4" = 1'-0"


Revisions

Scale: as shown
 Date: November 2014
 Sheet No.

3

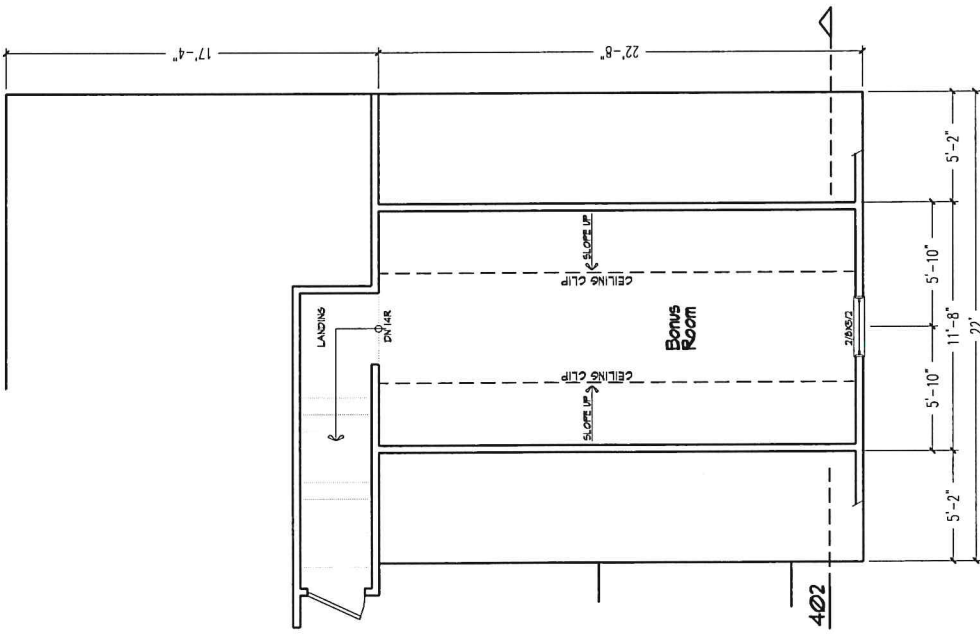


301 Bonus Room Floor Plan
Scale: 1/4" = 1'-0"

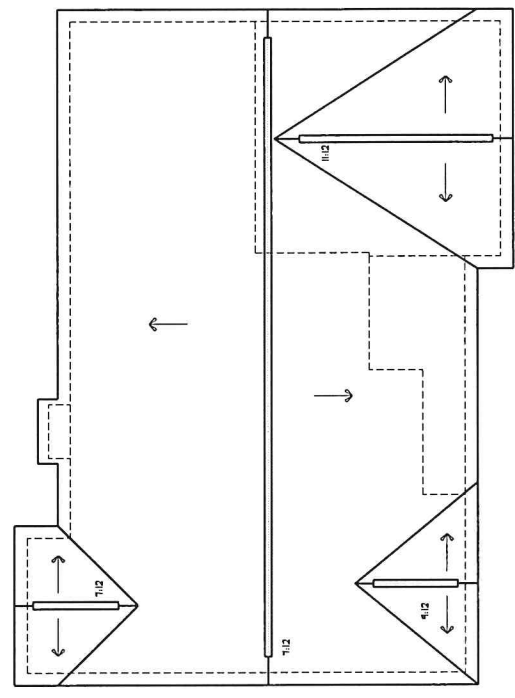

302 Roof Plan
Scale: 1/8" = 1'-0"

ELECTRICAL SYMBOLS	
	TYPICAL WALL RECEPTACLE
	110 V - 42" AFF
	HALF HOT AND HALF SWITCHED
	WATERPROOF RECEPTACLE
	110 V - GROUND FAULT
	220 V OUTLET
	110 V OUTLET - FLOOR MOUNT
	CEILING RECEPTACLE
	TOUCH - PAD
	TYPICAL SWITCH
	3 WAY OR MORE (SEE PLAN)
	DIMMER SWITCH
	LIGHT - WALL MOUNT
	LIGHT - CEILING MOUNT
	RECESSED LIGHT
	EXHAUST FAN
	LIGHT - FAN COMBINATION
	FLOOD LIGHTS
	FLOURESCENT TUBE
	FLOURESCENT LIGHT FIXTURE
	CLG. FAN
	PHONE JACK
	TV CABLE JACK
	MASTER FLOOD LIGHT SWITCH

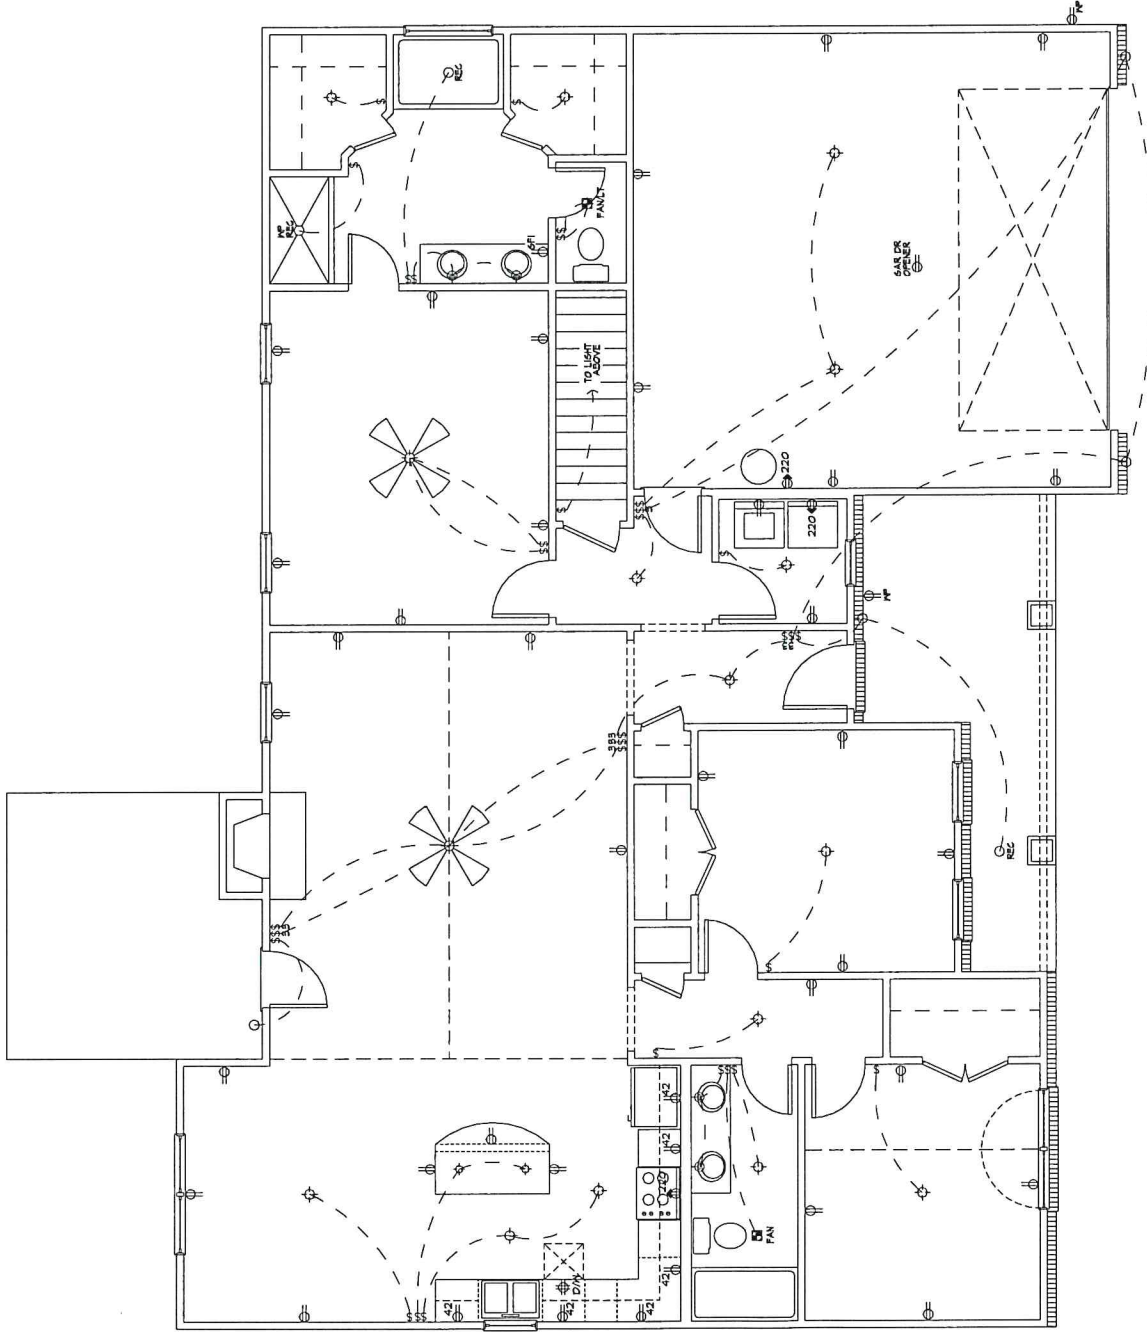

602 Bonus Room Floor Plan
Scale: 1/4" = 1'-0"

601 Main Floor Electrical Plan
Scale: 1/4" = 1'-0"

The Lindsay
Project Title
Electrical Plan
Sheet Title

Revisions

Scale:
as shown
Date:
November 2014
Sheet No.

6

John E Carroll
BAA Montclair Road, Fayetteville, NC 28314
910.850.9408
johnecarrolldesign@gmail.com