

THIS DOCUMENT IS THE SOLE PROPERTY OF LAMCO HOMES. NO ONE SHALL HAVE REPETITIVE USE OF FOR CONSTRUCTION WHICH ARE REPLICAS IN WHOLE OR IN PART WITHOUT WRITTEN CONSENT FROM CAROLINA BUILDERS GROUP. INFRINGEMENT CAN BE SUBJECT TO LEGAL ACTION.

PROFESSIONAL SEAL: (IF REQUIRED)



DRAWING PACKAGE

DESCRIPTION			ABBREVIATIONS				DOOR SCHEDULE				DENOTE																	
REV.	DWG. #	DESCRIPTION					No.	QTY.	SIZE	DESCRIPTION																		
	A-1	COVER & INDEX SHEET	ADD'L A.F.F. ALUM. ARCH. A.C.P.S. APPROX.	ADDITIONAL ABOVE FINISH FLOOR ALUMINUM ARCHITECTURAL ACOUSTICAL CEILING PANEL SYSTEM APPROXIMATE OR APPROXIMATELY	G. & N. GA. GALV. GL. GYP. BD.	GLUE & NAIL GAUGE GALVANIZED GLASS OR GLAZING GYPSUM BOARD	R RAD. REQ'D R.D. REINF. REV. R.O.	RISER RADIUS REQUIRED ROOF DRAIN REINFORCED or REINFORCEMENT REVISION or REVISED ROUGH OPENING	D1	1	3'x6'	EXTERIOR, RIGHT HAND	CONCRETE															
	A-2	RAISED SLAB FOUNDATION PLAN	BOT. BD. BLD'G BM. B.O.T. B.O.H. BR'G BLK.	BOTTOM BOARD BUILDING BEAM BOTTOM OF TRUSSES BOTTOM OF HEADER BEARING BLOCK	HDR. H.D.G. H.M. HORIZ. H.P. H HT.	HEADER HOT DIPPED GALVANIZED HOLLOW METAL HORIZONTAL HIGH POINT HIGH HEIGHT	S.C. SCH. S.D. SECT. SHT. SIM. SPEC. SQ. S.S. STD. STL. S.G.D. STRUCT.	SOLID CORE SCHEDULE SMOKE DETECTOR SECTION SHEET SIMILAR SPECIFICATION SQUARE STAINLESS STEEL STANDARD STEEL SLIDING GLASS DOOR STRUCTURAL	D2	1	6'x6'	SLIDING GLASS w/ MUTINS, (REFER TO PLAN FOR VENTING)	C.M.U.															
	A-3	FLOOR PLAN	C. JT. C.L. CL'G CLOS. CLR. C.M.U. COL. CONC. CONT. COMP.	CONTROL JOINT CENTER LINE CEILING CLOSET CLEAR CONCRETE MASONRY UNIT COLUMN CONCRETE CONTINUE or CONTINUOUS COMPACT or COMPACTED	LAV. LONG. LT. L L.P. L.B.	LAVATORY LONGITUDINAL LIGHT LONG or LENGTH LOW POINT LOAD BEARING	T.O. T. & G. T.B.D. TEMP. T T.O.B. T.O.S. TYP. TD.	TOP OF TONGUE & GROOVE TO BE DETERMINED TEMPERED THICK TOP OF BEAM TOP OF SLAB TYPICAL TREAD	D3	1	2'x6'	FIRE RATED (20 MINUTE MIN.), LEFT HAND	BRICK															
	A-4	FRONT & LEFT SIDE EXTERIOR ELEVATIONS	DTL. DIA. DIM. DN. DR. DW'G (S) D	DETAIL DIAMETER DIMENSION DOWN DOOR DRAWING or DRAWINGS DEEP or DEPTH	MAX. MECH. MANUF. MAT. MTL. MIN. MISC. M.O.	MAXIMUM MECHANICAL MANUFACTURER MATERIAL METAL MINIMUM MISCELLANEOUS MASONRY OPENING	U.N.O. VERT. V.B.	UNLESS NOTED OTHERWISE VERTICAL VAPOR BARRIER	D4	1	2'x6'	INTERIOR, LEFT HAND	GYP. BD. OR FINISH															
	A-5	REAR & RIGHT SIDE EXTERIOR ELEVATIONS	EA. E.W. E.J. ELEV. EQ. EQUIP. EXT'G EXP. EXT.	EACH EACH WAY EXPANSION JOINT ELEVATION EQUAL EQUIPMENT EXISTING EXPANSION EXTERIOR	No. or # 1/8" = 1'-0" N/A	NUMBER NOT TO SCALE NOT APPLIED	WD. WDW. w/ w/o W.W.F. W.W.M. W	WOOD WINDOW WITH WOOD WELDED WIRE FABRIC WELDED WIRE MESH WIDE or WIDTH	D5	4	2'x6'	INTERIOR, RIGHT HAND	GRADE OR EARTH															
	A-6	WALL SECTION DETAIL	F.D. FDN. FIN. FL. FRM'G FT. F.V. F.P. FT'G	FLOOR DRAIN FOUNDATION FINISH FLOOR FRAMING FOOT OR FEET FIELD VERIFY FELT PAPER FOOTING	O.C. O.D. OP'G OPP. OS. OH.	ON CENTER OUTSIDE DIAMETER OPENING OPPOSITE OUTSIDE OVERHANG	W1	6	2'x5'	SINGLE HUNG w/ MUTINS	STONE OR GRAVEL																	
											<table border="1"> <thead> <tr> <th colspan="4">WINDOW SCHEDULE</th> </tr> <tr> <th>No.</th> <th>QTY.</th> <th>SIZE</th> <th>DESCRIPTION</th> </tr> </thead> <tbody> <tr> <td>W1</td> <td>6</td> <td>2'x5'</td> <td>SINGLE HUNG w/ MUTINS</td> </tr> <tr> <td>W2</td> <td>1</td> <td>2'x3'</td> <td>SINGLE HUNG w/ MUTINS</td> </tr> </tbody> </table>		WINDOW SCHEDULE				No.	QTY.	SIZE	DESCRIPTION	W1	6	2'x5'	SINGLE HUNG w/ MUTINS	W2	1	2'x3'	SINGLE HUNG w/ MUTINS
WINDOW SCHEDULE																												
No.	QTY.	SIZE	DESCRIPTION																									
W1	6	2'x5'	SINGLE HUNG w/ MUTINS																									
W2	1	2'x3'	SINGLE HUNG w/ MUTINS																									
											BATT INSULATION OR BLOWN IN																	

REV.	DATE	DESCRIPTION
△		
△		
△		
△		

HEATED AREA- 1801 SQ. FT.
COVERED FRONT PORCH- 25 SQ. FT.
MAIN GARAGE- 420 SQ. FT.
2nd GARAGE- 240 SQ. FT.


DRAWING DESCRIPTION: COVER & INDEX SHEET	
DATE:	2-28-19
SCALE:	AS NOTED
DRAWN BY:	EWV
JOB NO.	
DRAWING NO.	A-1

NOTES:


- ALL ASPECTS OF CONSTRUCTION PER G.C. & TO COMPLY w/ STATE & LOCAL BUILDING CODES.
- STRUCTURAL ASPECTS SUBJECT TO CHANGE & IS THE RESPONSIBILITY OF THE G.C.

THIS DOCUMENT IS THE SOLE PROPERTY OF LAMCO HOMES. NO ONE SHALL HAVE REPETITIVE USE OF FOR CONSTRUCTION WHICH ARE REPLICAS IN WHOLE OR IN PART WITHOUT WRITTEN CONSENT FROM CAROLINA BUILDERS GROUP. INFRINGEMENT CAN BE SUBJECT TO LEGAL ACTION.

PROFESSIONAL SEAL: (IF REQUIRED)

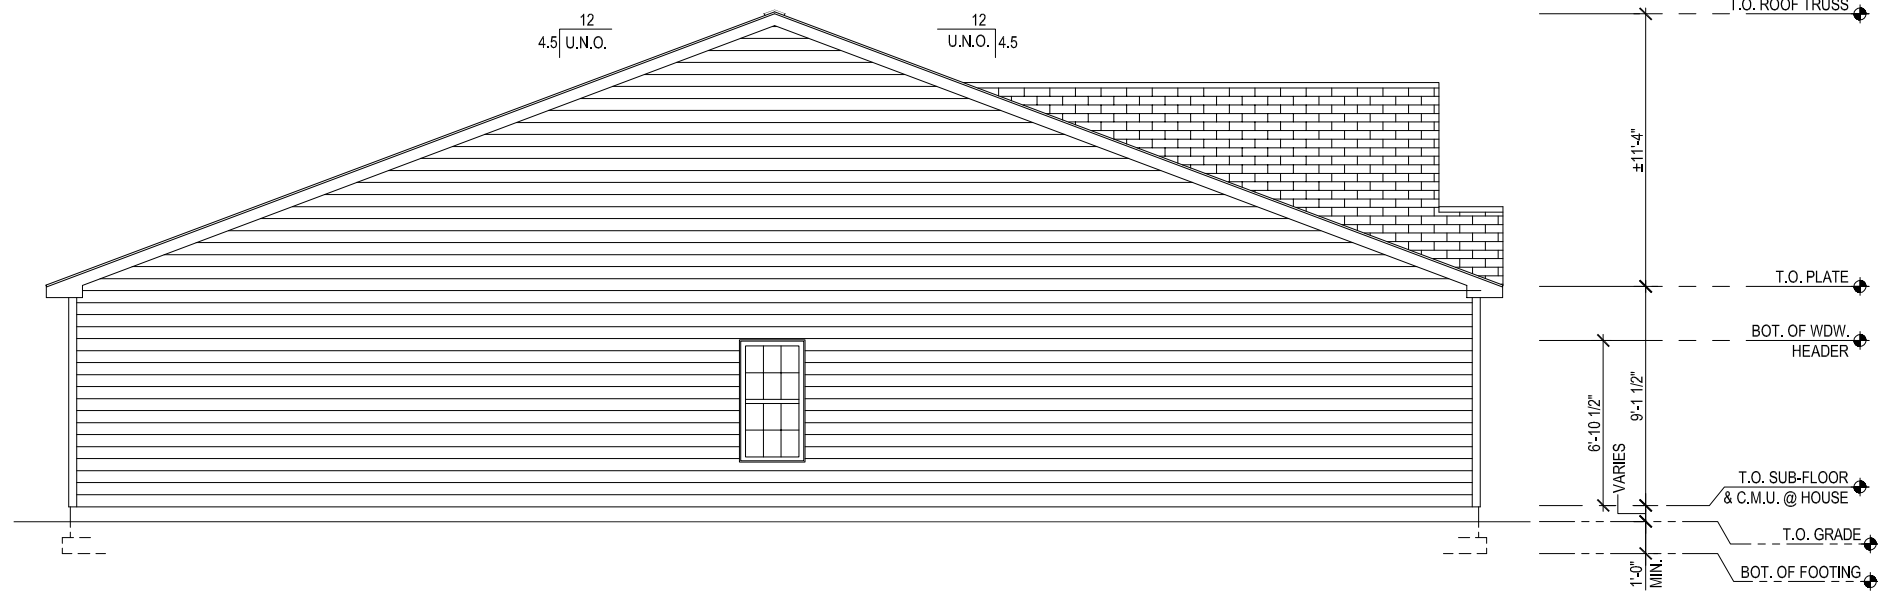

2 LEFT SIDE EXTERIOR ELEVATION
SCALE: 1/8" = 1'-0"

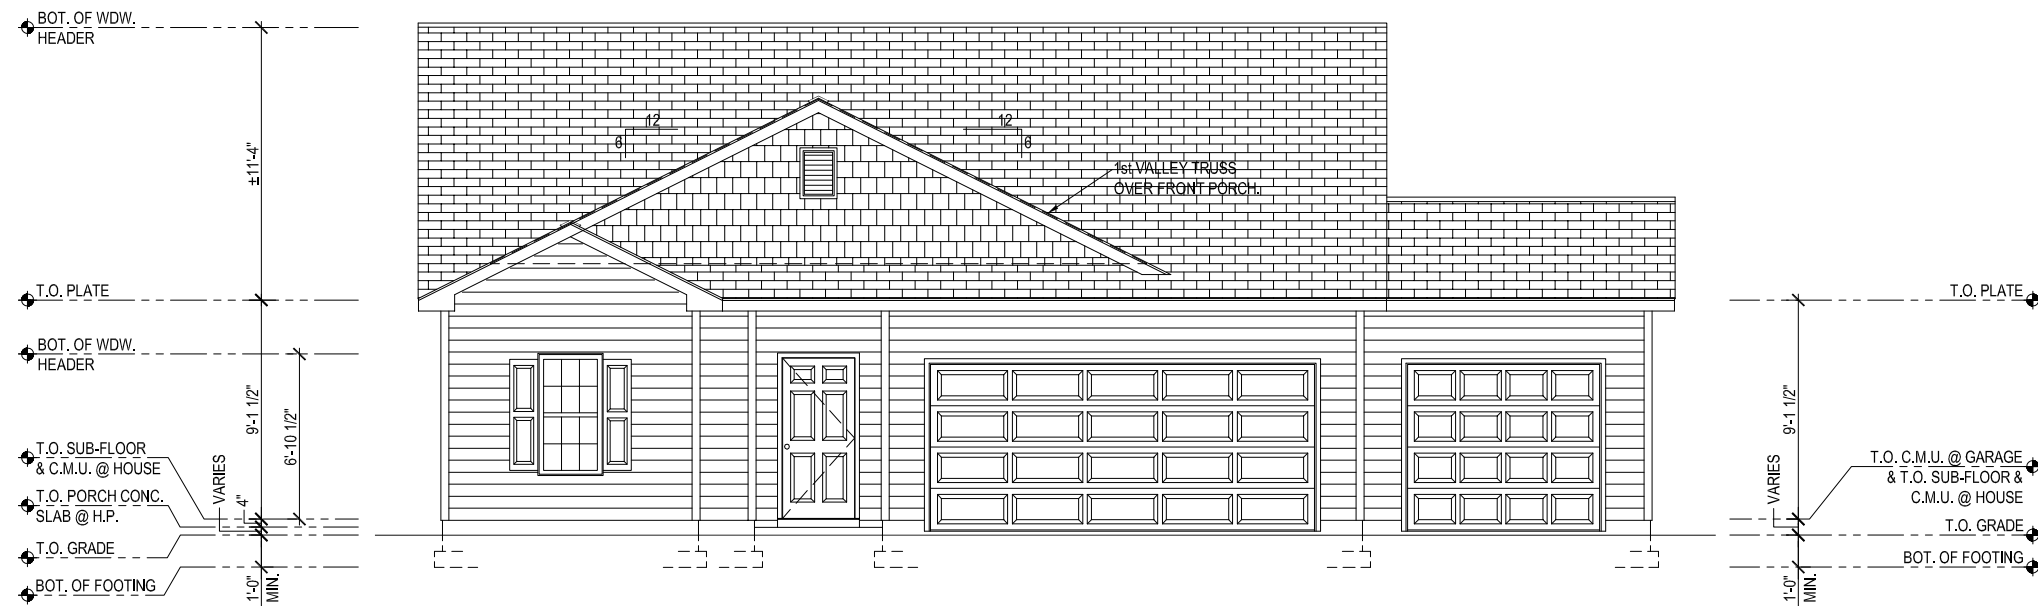

1 FRONT EXTERIOR ELEVATION
SCALE: 1/8" = 1'-0"

REV.	DATE	DESCRIPTION
△		
△		
△		
△		

HEATED AREA- 1801 SQ. FT.
COVERED FRONT PORCH- 25 SQ. FT.
MAIN GARAGE- 420 SQ. FT.
2nd GARAGE- 240 SQ. FT.

DRAWING DESCRIPTION:
FRONT & LEFT SIDE EXTERIOR ELEVATION

DATE: 2-28-19

SCALE: AS NOTED

DRAWN BY: EWW

JOB NO.

DRAWING NO.

A-4

NOTES:

- ALL ASPECTS OF CONSTRUCTION PER G.C. & TO COMPLY w/ STATE & LOCAL BUILDING CODES.
- STRUCTURAL ASPECTS SUBJECT TO CHANGE & IS THE RESPONSIBILITY OF THE G.C.
- ALL EXTERIOR APPEARANCE & FINISHES PER G.C. & OWNER.
- ALL EXTERIOR WINDOW & DOOR STYLES PER G.C. & OWNER.

NOTICE TO CONTRACTOR
All construction must comply with current NC Building Codes and is subject to field inspection and verification.

APPROVED
Limited building only review
Permit holder responsible for full compliance with the code.


05/22/2020




LAMCO HOMES

THIS DOCUMENT IS THE SOLE PROPERTY OF LAMCO HOMES. NO ONE SHALL HAVE REPETITIVE USE OF FOR CONSTRUCTION WHICH ARE REPLICAS IN WHOLE OR IN PART WITHOUT WRITTEN CONSENT FROM CAROLINA BUILDERS GROUP. INFRINGEMENT CAN BE SUBJECT TO LEGAL ACTION.

PROFESSIONAL SEAL: (IF REQUIRED)

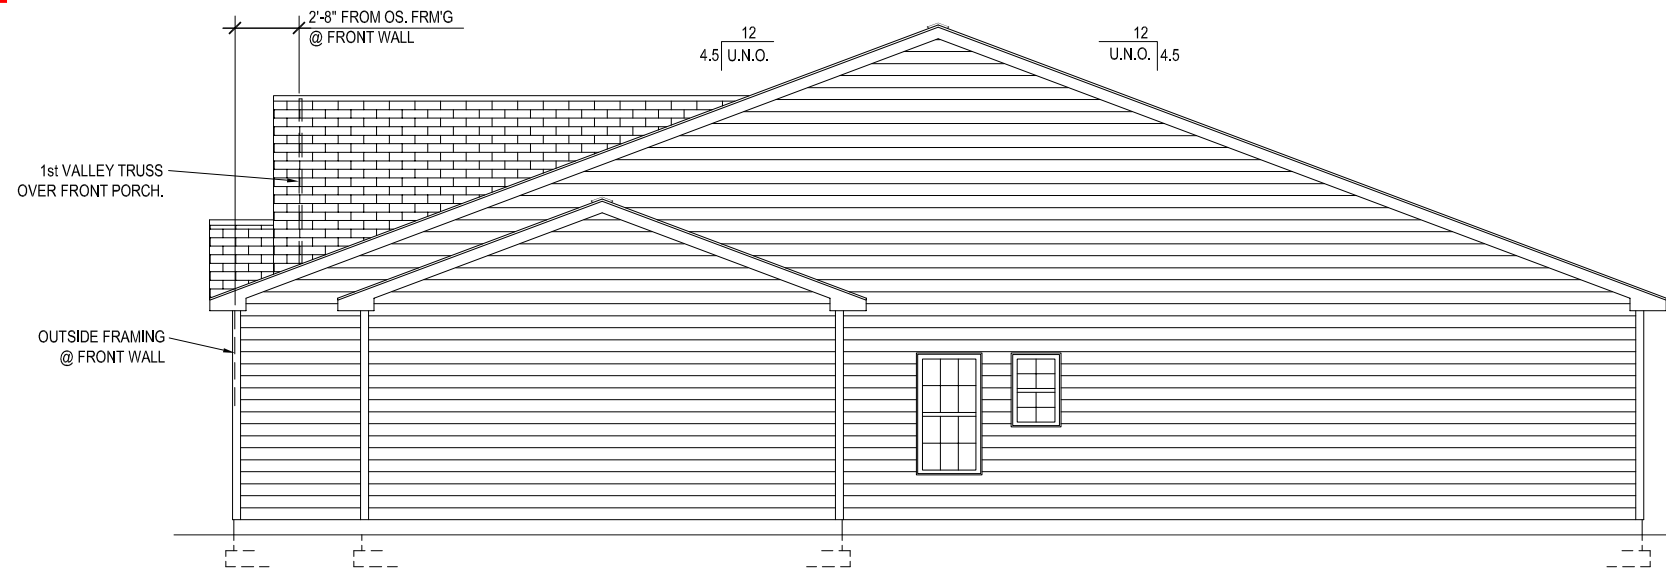

2 RIGHT SIDE EXTERIOR ELEVATION
SCALE: 1/8" = 1'-0"

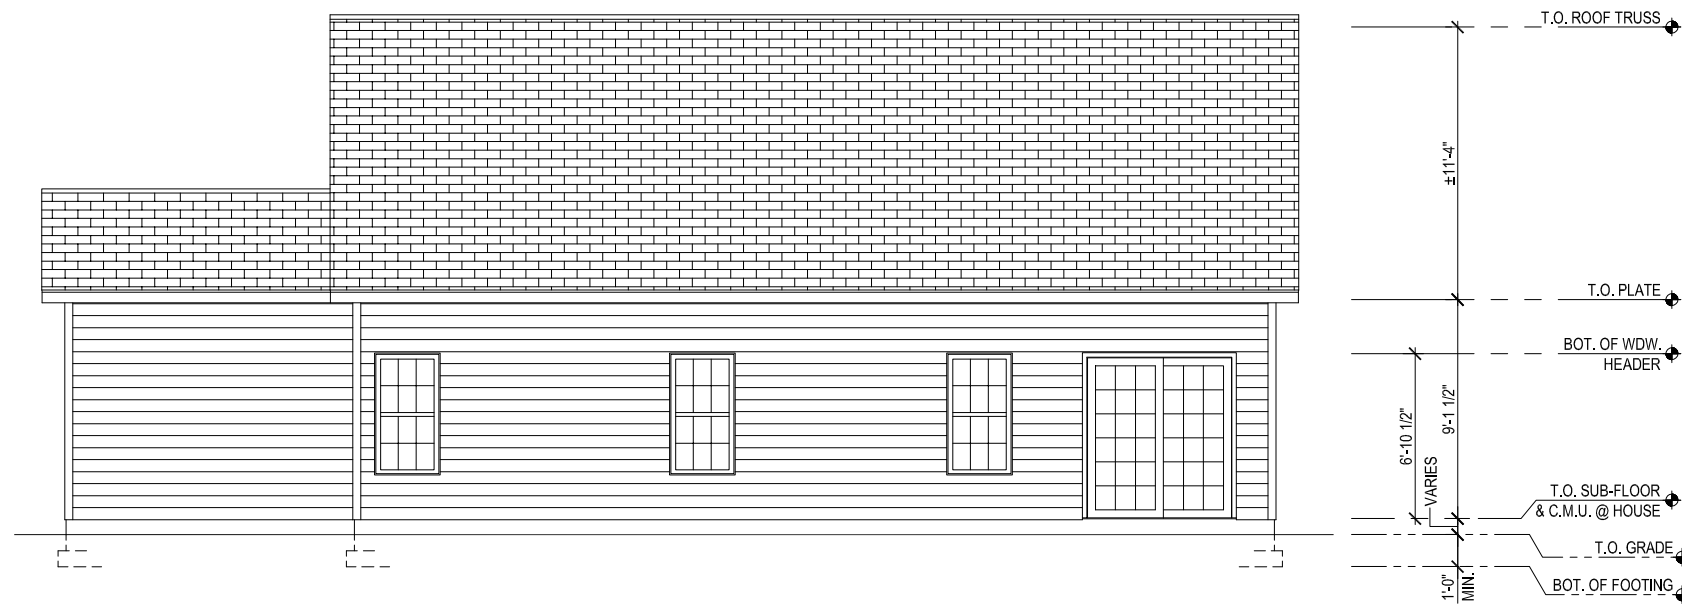

1 REAR EXTERIOR ELEVATION
SCALE: 1/8" = 1'-0"

REV.	DATE	DESCRIPTION
△		
△		
△		
△		

HEATED AREA- 1801 SQ. FT.
COVERED FRONT PORCH- 25 SQ. FT.
MAIN GARAGE- 420 SQ. FT.
2nd GARAGE- 240 SQ. FT.

DRAWING DESCRIPTION:
REAR & RIGHT SIDE EXTERIOR ELEVATION

DATE: 2-28-19

SCALE: AS NOTED

DRAWN BY: EWW

JOB NO.

DRAWING NO.

A-5

NOTES:

- ALL ASPECTS OF CONSTRUCTION PER G.C. & TO COMPLY w/ STATE & LOCAL BUILDING CODES.
- STRUCTURAL ASPECTS SUBJECT TO CHANGE & IS THE RESPONSIBILITY OF THE G.C.
- ALL EXTERIOR APPEARANCE & FINISHES PER G.C. & OWNER.
- ALL EXTERIOR WINDOW & DOOR STYLES PER G.C. & OWNER.

THIS DOCUMENT IS THE SOLE PROPERTY OF LAMCO HOMES. NO ONE SHALL HAVE REPEITIVE USE OF FOR CONSTRUCTION WHICH ARE REPLICAS IN WHOLE OR IN PART WITHOUT WRITTEN CONSENT FROM CAROLINA BUILDERS GROUP. INFRINGEMENT CAN BE SUBJECT TO LEGAL ACTION.

PROFESSIONAL SEAL: (IF REQUIRED)

REV.	DATE	DESCRIPTION
△		
△		
△		
△		

HEATED AREA- 1801 SQ. FT.
COVERED FRONT PORCH- 25 SQ. FT.
MAIN GARAGE- 420 SQ. FT.
2nd GARAGE- 240 SQ. FT.

DRAWING DESCRIPTION:
FLOOR PLAN

DATE: 2-28-19


SCALE: AS NOTED

DRAWN BY: EWW

JOB NO.

DRAWING NO.

A-3

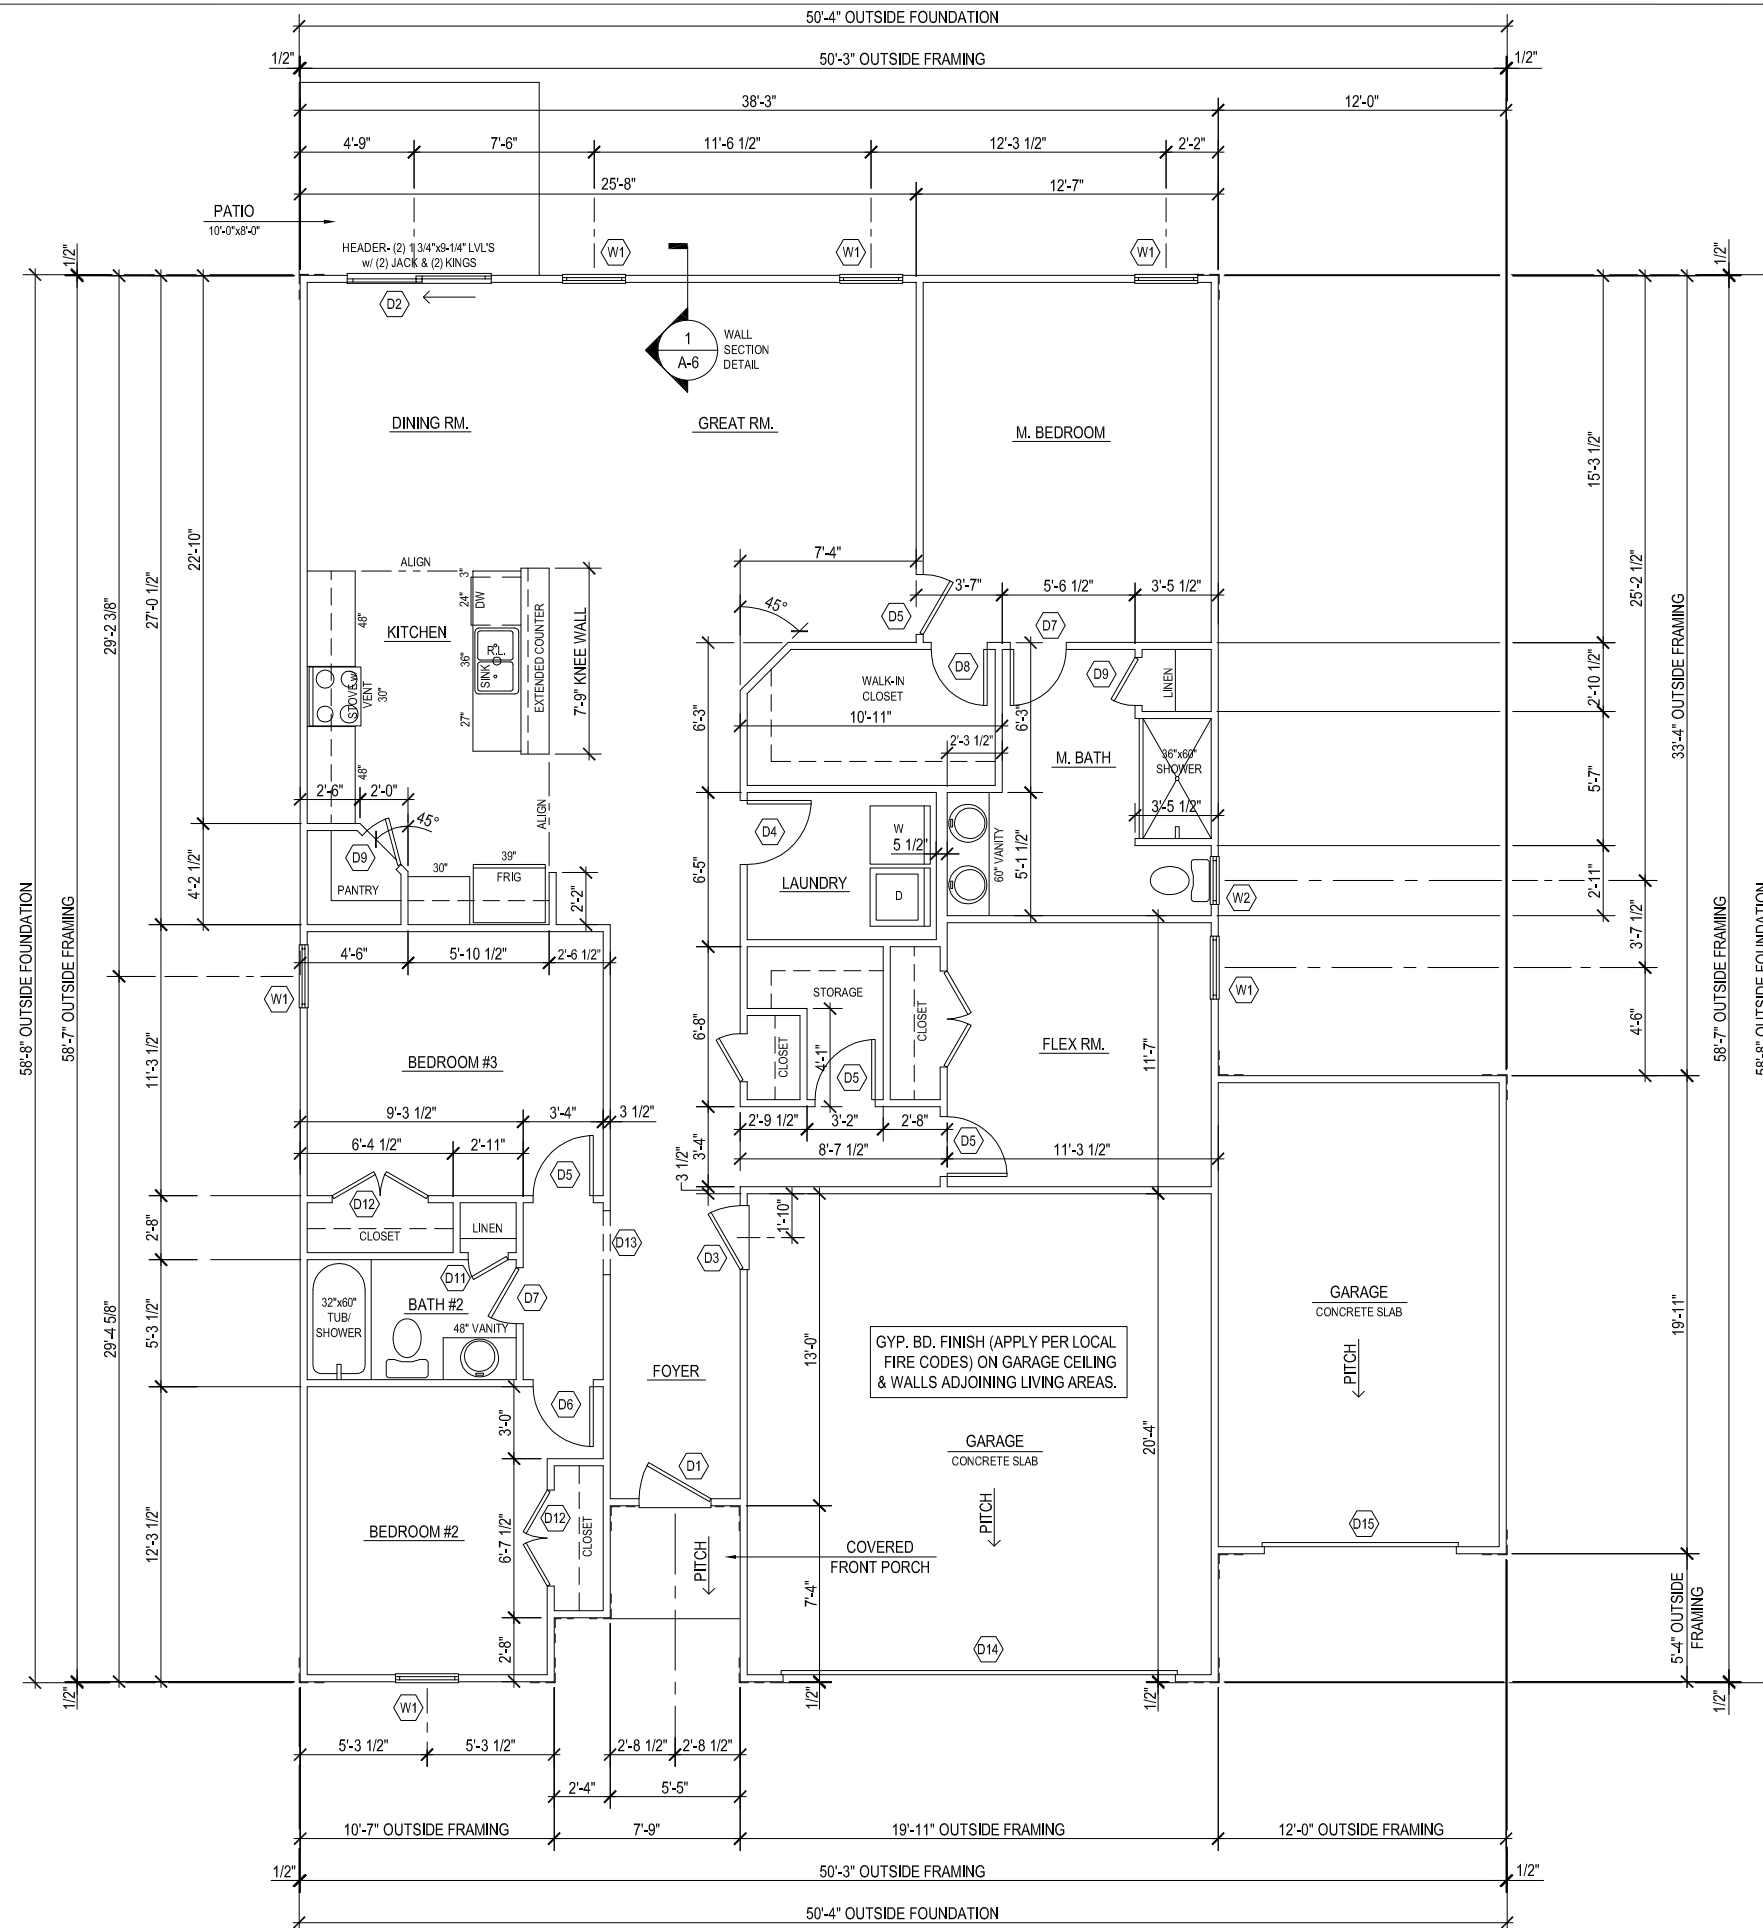

1 FLOOR PLAN
SCALE: 1/8" = 1'-0"

HEADER NOTE:
DOOR & WINDOW HEADERS @ EXTERIOR & WHERE NOTED TO BE (2) 2x10 w/ (2) JACKS & (2) KINGS (U.N.O.)

NOTE:
(5) RECESS LIGHTS (R.L.) LOCATIONS APPROXIMATELY SHOWN

- NOTES:**
- ALL ASPECTS OF CONSTRUCTION PER G.C. & TO COMPLY w/ STATE & LOCAL BUILDING CODES.
 - STRUCTURAL ASPECTS SUBJECT TO CHANGE & IS THE RESPONSIBILITY OF THE G.C.
 - ALL EXTERIOR APPEARANCE & FINISHES PER G.C. & OWNER.
 - ALL EXTERIOR WINDOW & DOOR STYLES PER G.C. & OWNER.
 - REFER TO COVER SHEET FOR DOOR & WINDOW SCHEDULES.
 - TOP OF PORCH TO TOP OF GRADE, IF EXCEEDS 30" HANDRAILS ARE REQUIRED.
 - GARAGE & EXTERIOR STEP RISER TOTALS T.B.D.

THIS DOCUMENT IS THE SOLE PROPERTY OF LAMCO HOMES. NO ONE SHALL MAKE REPETITIVE USE OF FOR CONSTRUCTION WHICH ARE REPLICAS IN WHOLE OR IN PART WITHOUT WRITTEN CONSENT FROM CAROLINA BUILDERS GROUP. INFRINGEMENT CAN BE SUBJECT TO LEGAL ACTION.


PROFESSIONAL SEAL: (IF REQUIRED)

REV.	DATE	DESCRIPTION
△		
△		
△		
△		


HEATED AREA- 1801 SQ. FT.
COVERED FRONT PORCH- 25 SQ. FT.
MAIN GARAGE- 420 SQ. FT.
2nd GARAGE- 240 SQ. FT.

DRAWING DESCRIPTION:
CROSS SECTION & WALL SECTION DETAIL

DATE:	2-28-19
SCALE:	AS NOTED
DRAWN BY:	EWV
JOB NO.	
DRAWING NO.	

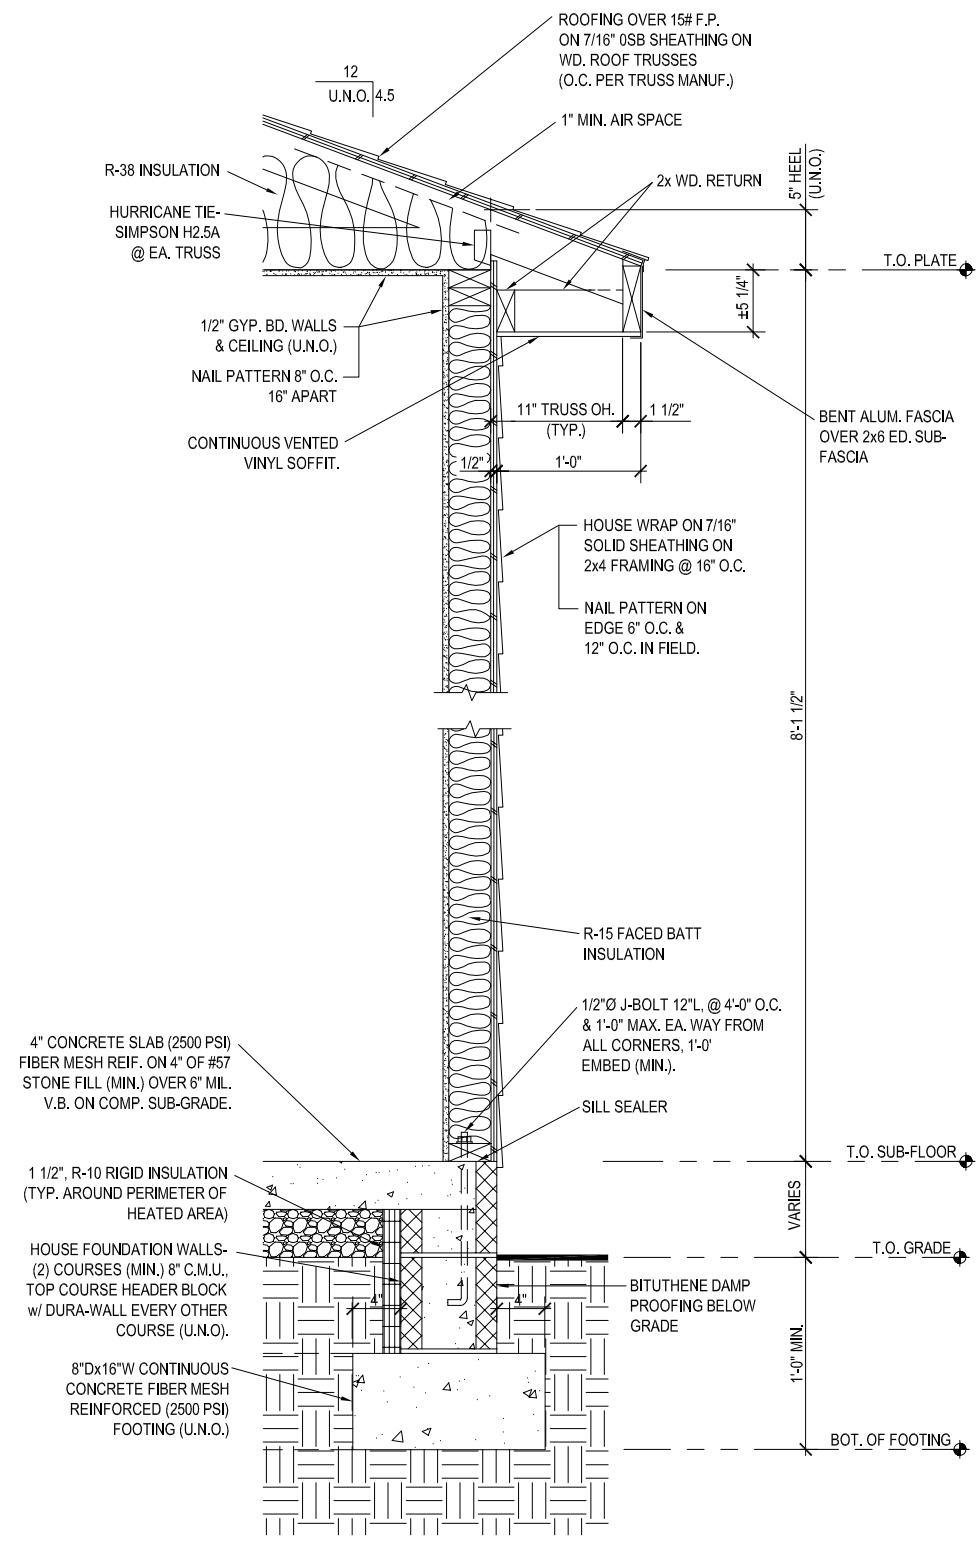

2 WALL SECTION DETAIL
SCALE: 3/4" = 1'-0"

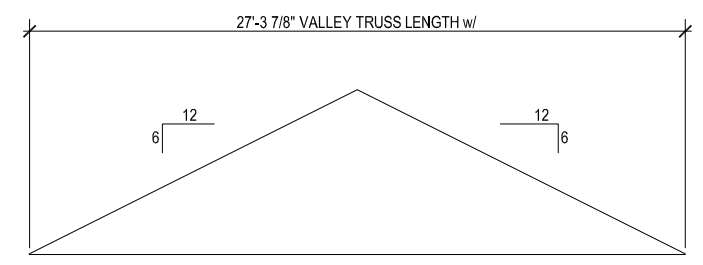

1st VALLEY TRUSS OVER PORCH
SCALE: N.T.S.

NOTES:

- ALL ASPECTS OF CONSTRUCTION PER G.C. & TO COMPLY w/ STATE & LOCAL BUILDING CODES.
- STRUCTURAL ASPECTS SUBJECT TO CHANGE & IS THE RESPONSIBILITY OF THE G.C.