

DEED REFERENCE:

Deed Book 1209, Page 46
Map # 2019-172

ZONED: R-30

MINIMUM SETBACK REQUIREMENT

Front -----35'
Side-----10'
Rear-----25'
Corner-----20'

LEGEND:

FIP..... Found Iron Pipe
CP Computed Point
* Control Corner
FRB..... Found Rebar

LINE LEGEND:

Subject Tract Surveyed
Lines Not Surveyed
Setback Line
Surveyed Lines, R/W or Tie Line
Not to Scale //

SITE PLAN FOR:

FREEDOM FAMILY HOMES

P.O. Box 608, Dunn NC 28335

PLANTERS GLEN SUBDIVISION

PHASE 2, LOT 29

BLACK RIVER TWP HARNETT CO NC

MAY 6, 2020



1" = 30'

PIN: 0662-88-4437.000 PID: 040673 0125 62

PRELIMINARY

Not For Sales, Conveyances, or Recordation

DRAWN BY:


J. SCOTT WALKER, PLS

835 ABATTOIR RD, COATS NC 27521
(910) 897-5753

This is Not to Be Considered
a Certified Document

WHEAT DRIVE

50' Public R/W and
Utility Easement

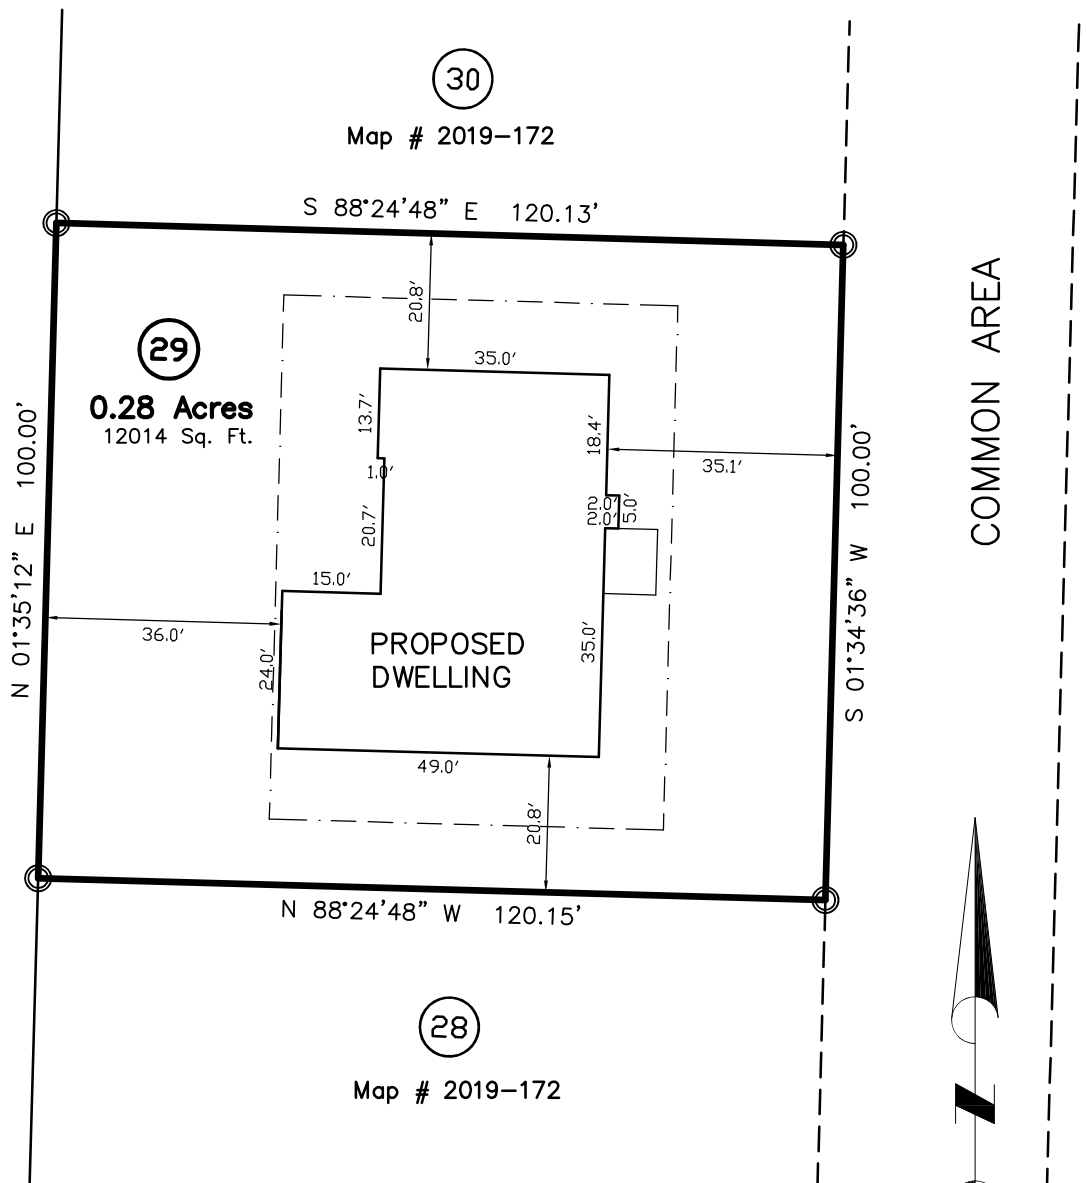

SITE ADDRESS

185 Wheat Dr
Angier, NC 27501