

DEED REFERENCE:

Deed Book 1209, Page 46
Map # 2019-172

ZONED: R-30

MINIMUM SETBACK REQUIREMENT

Front -----35'
Side-----10'
Rear-----25'
Corner-----20'

LEGEND:

FIP.....Found Iron Pipe
CP.....Computed Point
*.....Control Corner
FRB.....Found Rebar

LINE LEGEND:

Subject Tract Surveyed
Lines Not Surveyed
Setback Line
Surveyed Lines, R/W or Tie Line
Not to Scale

**SITE PLAN FOR:
WELLONS REALTY, INC.**

P.O. Box 730, Dunn NC 28334

**PLANTERS GLEN SUBDIVISION
PHASE 2, LOT 32**

BLACK RIVER TWP HARNETT CO NC

MAY 6, 2020



1" = 30'

PIN: 0662-88-4747.000 PID: 040673 0125 65

PRELIMINARY


Not For Sales, Conveyances, or Recordation

DRAWN BY:

J. SCOTT WALKER, PLS

835 ABATTOIR RD, COATS NC 27521
(910) 897-5753

This is Not to Be Considered
a Certified Document

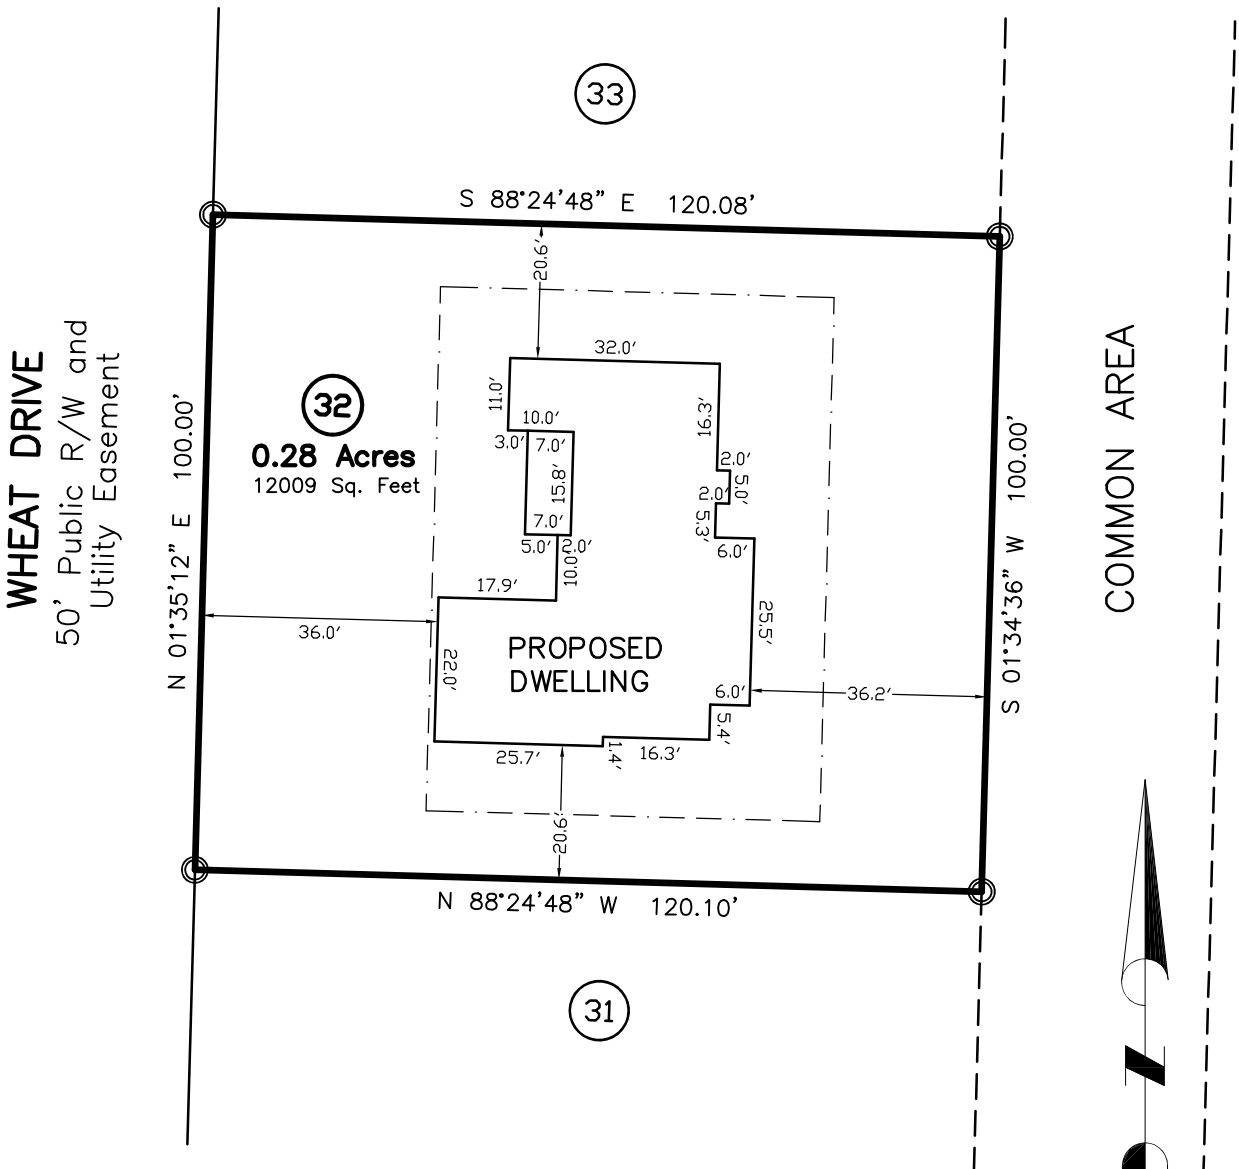

SITE ADDRESS

129 Wheat Dr
Angier, NC 27501