






PLAT BOK 2012 PAGE 285

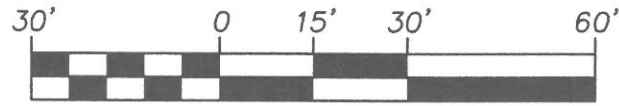

1 INCH = 30 FEET


**GENERAL NOTES**

- 1) THE PURPOSE OF THIS EXHIBIT IS TO DEPICT THE PROPOSED RESIDENTIAL SITE LAYOUT FOR LOT 682 ANDERSON CREEK CLUB SUBDIVISION PHASE 4B-1C RECORDED IN PLAT BOOK 2012 PAGE 57.
- 2) THIS MAP DOES NOT REPRESENT A BOUNDARY SURVEY.
- 3) PROPERTIES SHOWN HEREON ARE SUBJECT TO EASEMENTS AND RESTRICTIONS OF RECORD THAT WOULD BE REVEALED BY A THOROUGH TITLE SEARCH. THIS PLAT SHOULD NOT BE RELIED UPON AS A COMPLETE RECORD OF ALL EASEMENTS THAT MAY AFFECT THESE PROPERTIES.
- 4) UNIT OF MEASUREMENT IS U.S. SURVEY FEET (FT) UNLESS SPECIFICALLY NOTED AS METERS (m).
- 5) ALL DISTANCES AND COORDINATES SHOWN HEREON HORIZONTAL GROUND INFORMATION.

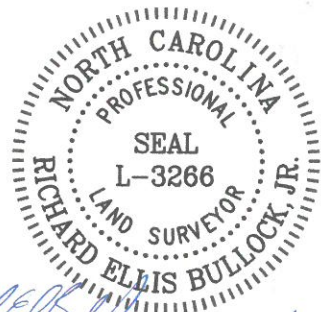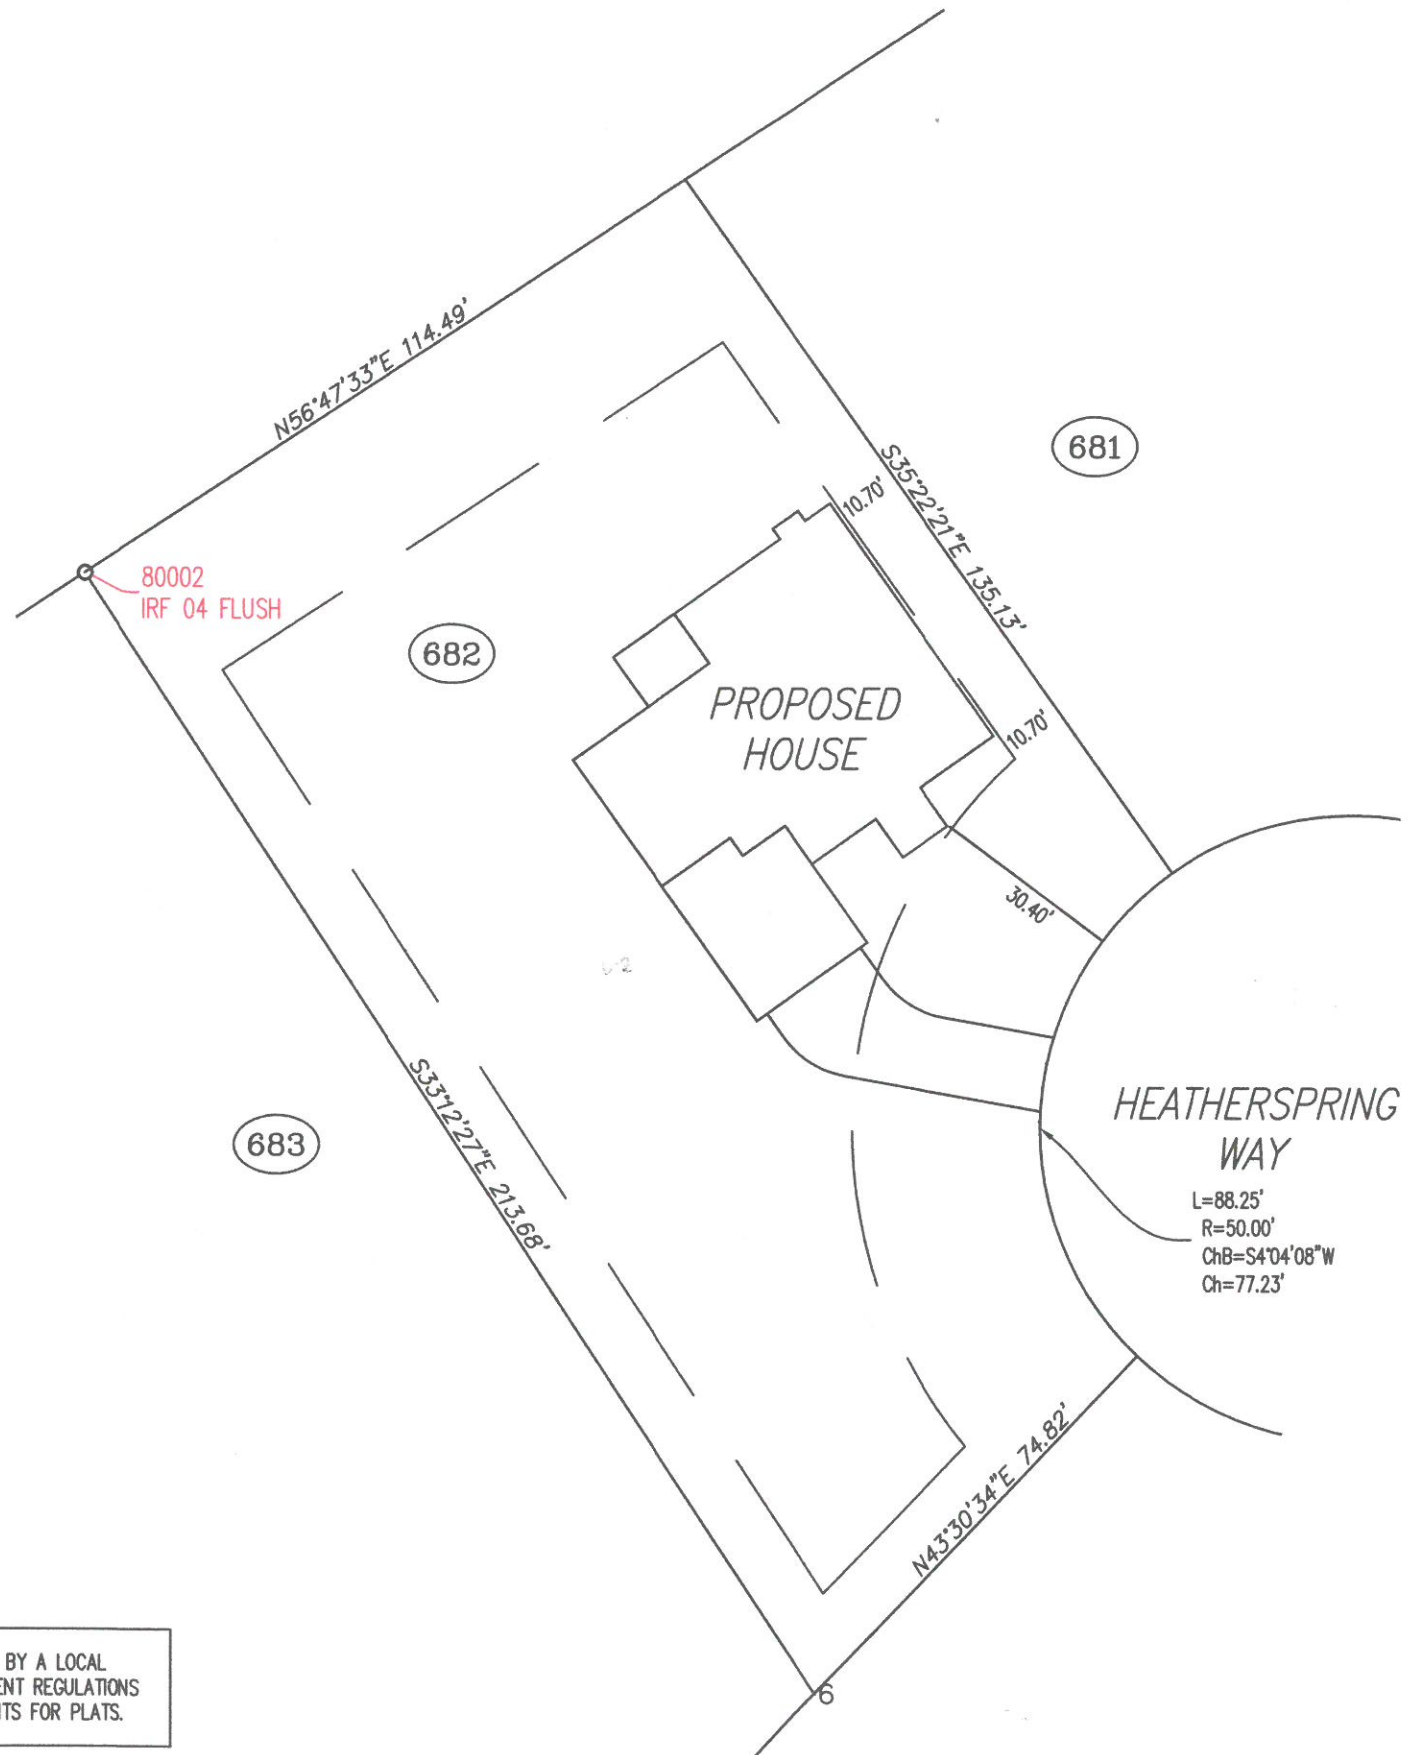

*Richard Ellis Bullock, Jr.* 06.04.2020

THIS MAP MAY NOT BE A CERTIFIED SURVEY AND HAS NOT BEEN REVIEWED BY A LOCAL GOVERNMENT AGENCY FOR COMPLIANCE WITH ANY APPLICABLE LAND DEVELOPMENT REGULATIONS AND HAS NOT BEEN REVIEWED FOR COMPLIANCE WITH RECORDING REQUIREMENTS FOR PLATS.

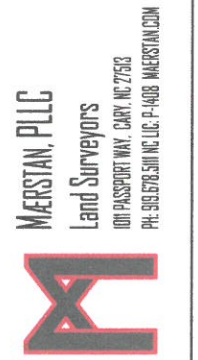

**ADIRONDACK DEVELOPMENT**

**PROPOSED SITE PLAN**  
LOT 682 ANDERSON CREEK CLUB  
10 HEATHERSPRING COURT  
SPRING LAKE, NC 28390

DATE	NO.	REVISION
06.04.2020		
SCALE: 1"=30'		
DRAWN BY: REB		
CHECKED BY: REB		
PROJECT NO.:		
FILE NAME: LOT 682		
SHEET NO.:		