


CUMBERLAND HOMES, INC.  
 THE KENDALL IIA W/ 3RD CAR GARAGE  
 LOT # 12 OAK HAVEN  
 SCALE: 1"=40'

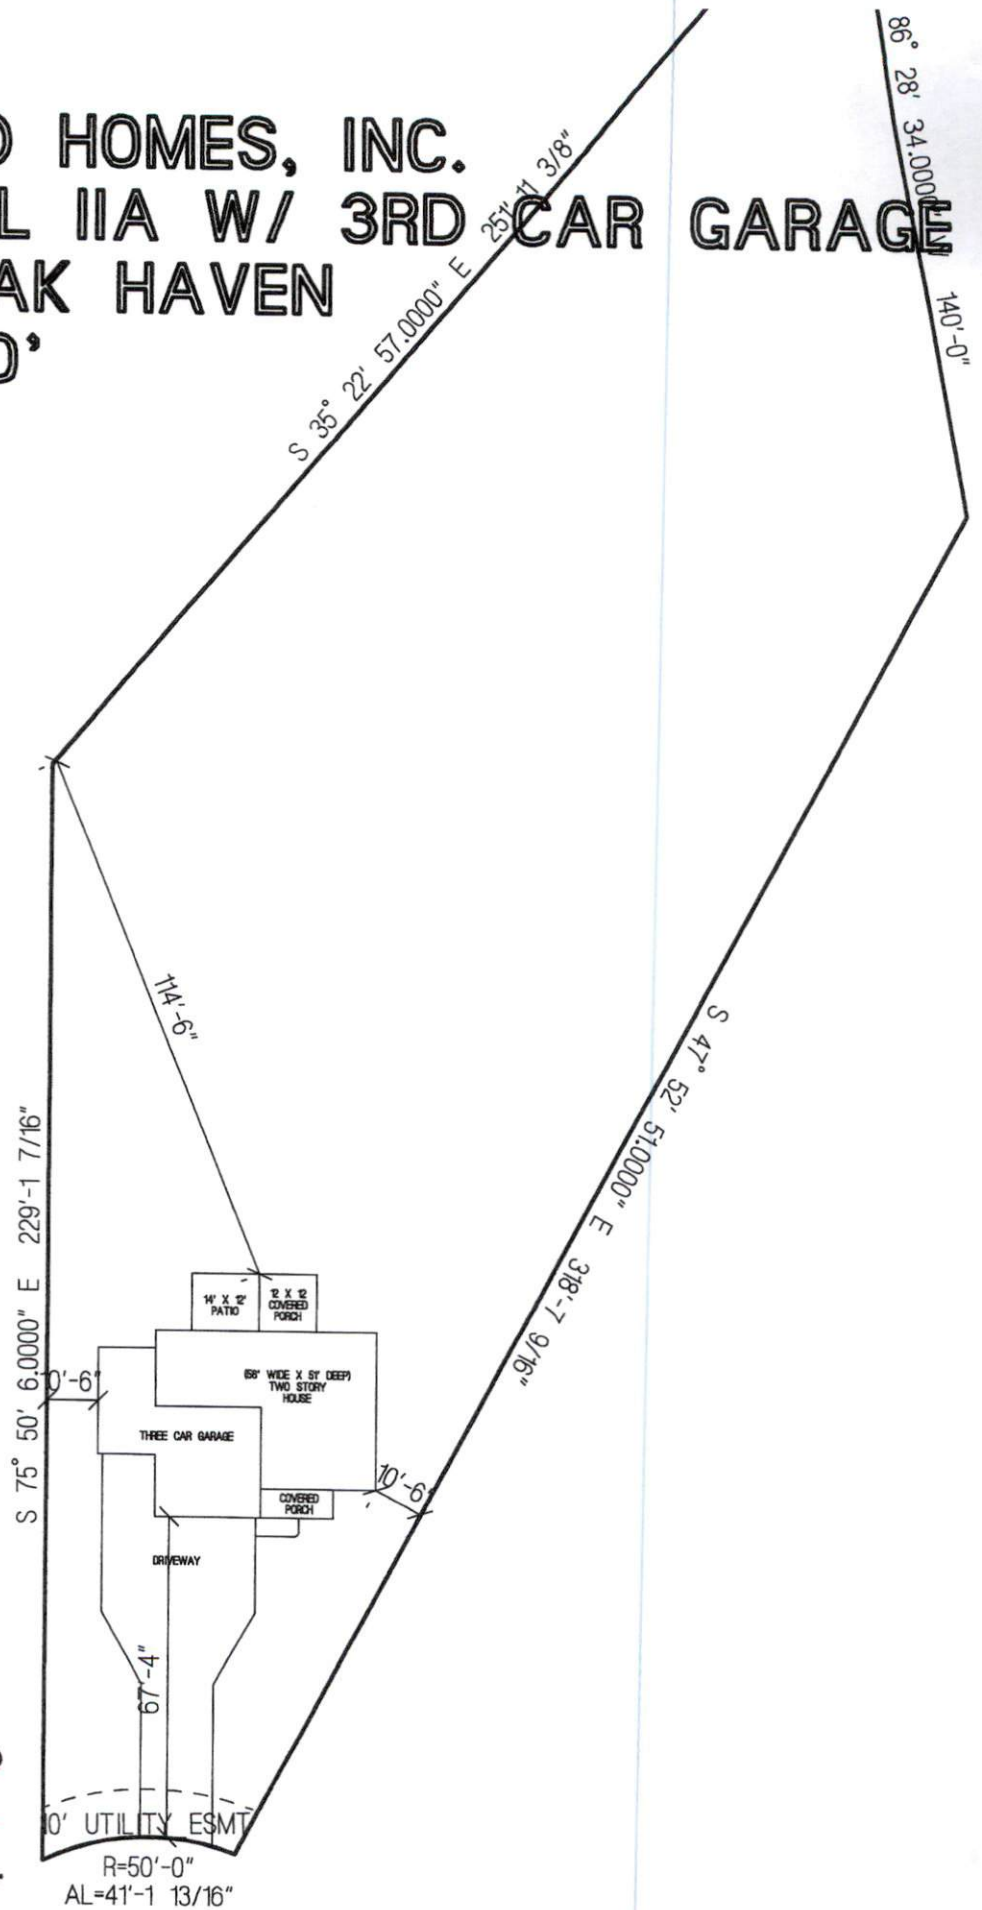

SITE PLAN APPROVAL  
 DISTRICT RAZON USE SFD 38x50  
 #BEDROOMS 4  
7-22-20 LA-6.  
 ZONING ADMINISTRATOR

OAKHAVEN DRIVE

