


BELLA VITA WAY

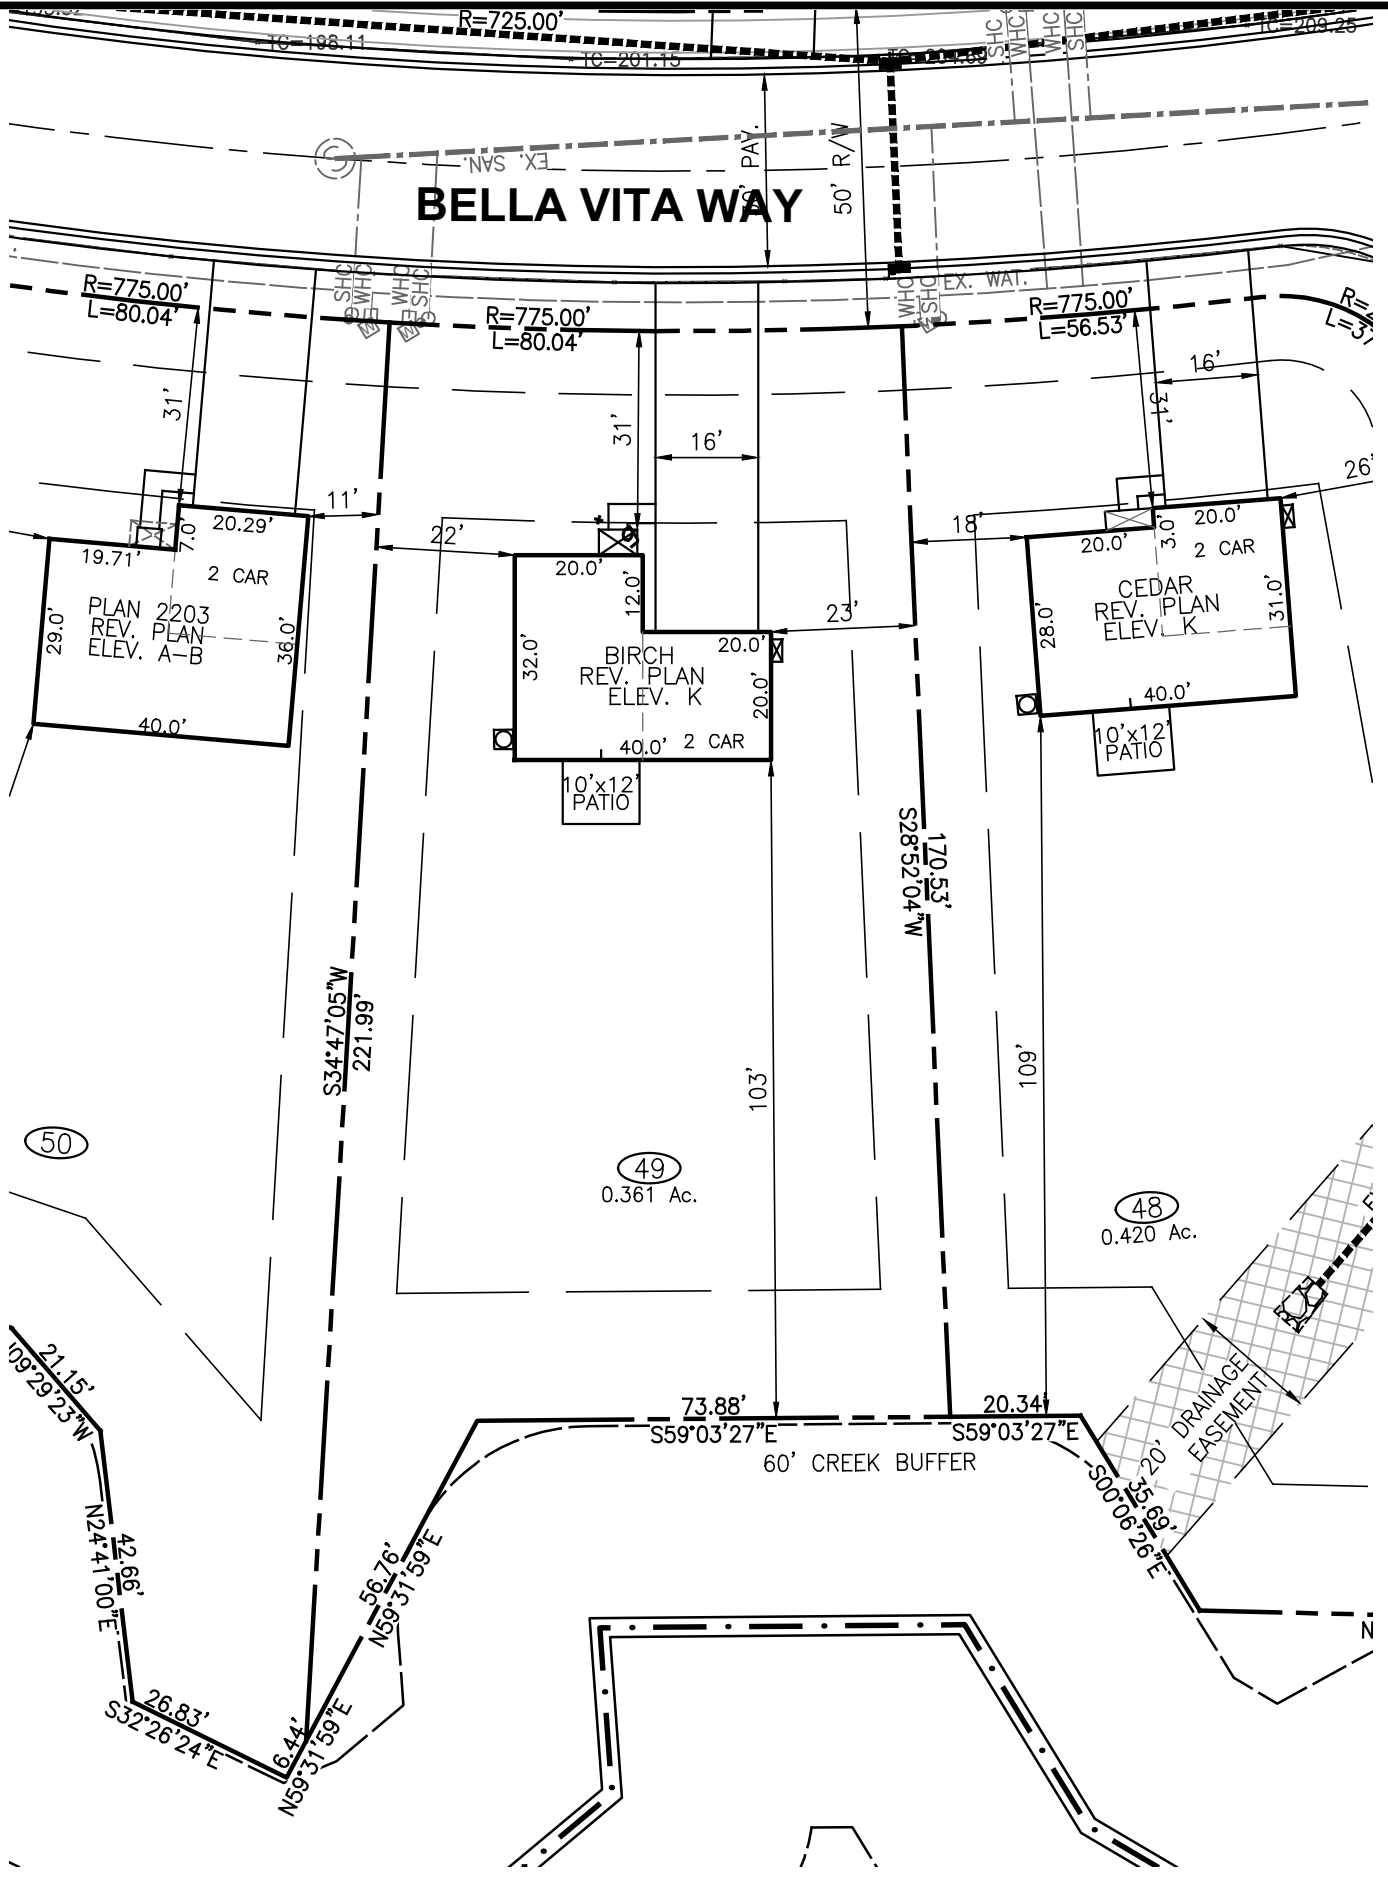


49
0.361 Ac.

48
0.420 Ac.


FRONT	30' MIN.
SIDE	10' MIN. (20' CORNER)
REAR	20' MIN.
IMPERVIOUS	2,135 S.F. (14%)

DRIVEWAY	752 SF
LEADWALK	25 SF
PUBLIC WALK	N/A SF
SOD	13,734 SF
WHC	31 LF
SHC	32 LF
PATIO	120 SF
HSE FACING	N. EAST

- LEGEND**
- ELEC. METER
 - A/C UNIT

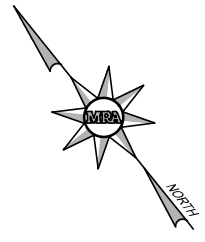

BUILDER
 RYAN HOMES
 5734 TRINITY ROAD, SUITE 200
 RALEIGH, NC 27607
 PHONE: 919-233-0793

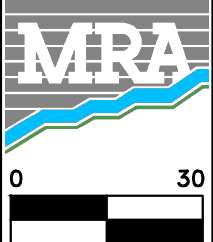

MORRIS & RITCHE ASSOCIATES OF NC, PC
 ENGINEERS, ARCHITECTS, PLANNERS, SURVEYORS AND LANDSCAPE ARCHITECTS
 5605 CHAPEL HILL ROAD, SUITE 112
 RALEIGH, NC 27607 PHONE:
 984-200-2103
 FIRM LICENSES C-4182 & G-492
 www.mragta.com

SITE PLAN
 FOR
QUAIL GLEN
 PHASE 4B
 LOT 49 BELLA VITA WAY
 BLACK RIVER TOWNSHIP
 HARNETT COUNTY NORTH CAROLINA

SCALE: 1"=30' DATE: AUGUST 17, 2020 DRAWN BY: M.H. DESIGN BY: M.H. REVIEW BY: D.AL. JOB NO.: 20314