

© 2018 Caviness
 1041-B Robeson St
 Fayetteville, NC 28305
 Office: 910-339-6330
 Fax: 910-339-6333


ELEVATIONS
 CL 3034

SCALE: AS NOTED
 DATE: MAY 2019
 PLAN: CL 3034 B
 LOT NO.
 SHEET NO. 1



APPROVED
 09/17/2020
 Harnett COUNTY
 NORTH CAROLINA

SPACE DATA
 FIRST FLOOR, HEATED: 830 SF
 SECOND FLOOR, HEATED: 1704 SF
 FRONT PORCH: 104 SF
 GARAGE: 465 SF

ATTIC VENT CALCS.
 ATTIC AREA, IDEAL SF: N/A
 GABLE VENTS: 90 LF. / 115 SF. (71%)
 RIDGE VENTS: 87 LF. / 155 SF. (23%)
 SOFFIT VENT: 16 = 113
 RATIO: 16 / 113

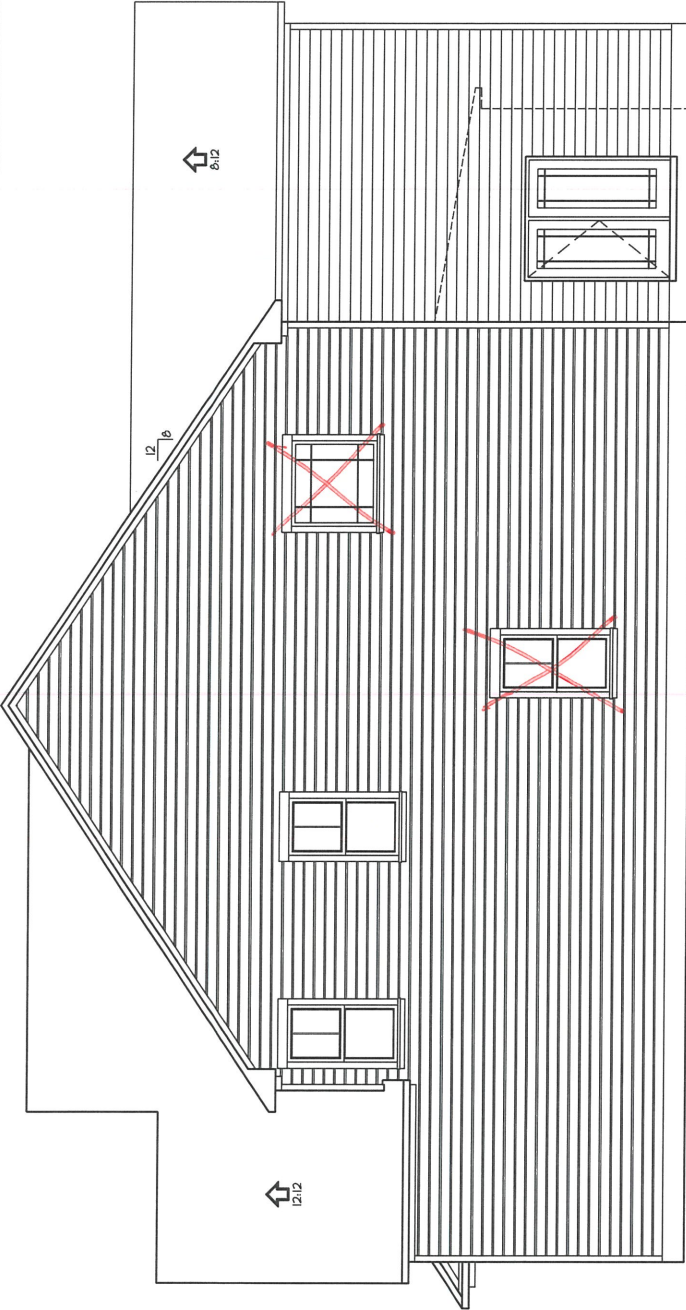

2 RIGHT ELEVATION
 1/4" = 1'-0"
 AND 1x4 ON
 Middle Windows

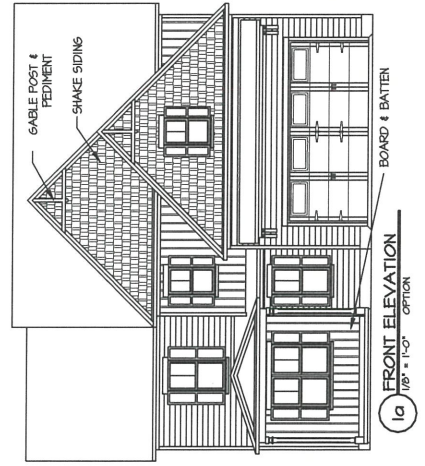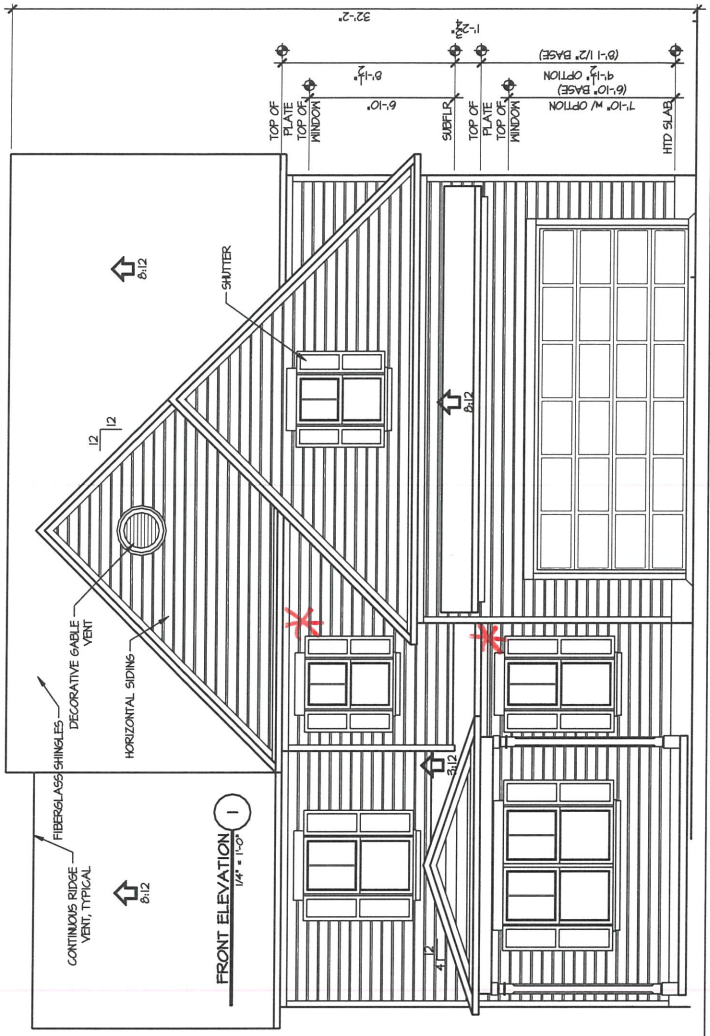

1a FRONT ELEVATION
 1/8" = 1'-0" OPTION
 BOARD & BATTEN
 CHECK APPROPRIATE BOX (FIRST FLOOR)
 9' CEILINGS
 ON 9' CEILINGS UPGRADE ALL FIRST FLOOR
 WINDOWS SHOWN AS 210x62 TO
 210x60 WINDOWS (2 SINGLES / 3 TRIPLES)
 8' CEILINGS

T:\CavLand\CL 3034 GR 2-6-20.dwg, 2/6/2020 7:38:54 AM



TODD TUCKER 34-156

© 2019 CavLand
1041-B Robeson St
Fayetteville, NC 28305
Office: 910-339-6330
Fax: 910-339-6333

CL 3034

ELEVATIONS

SCALE:
AS NOTED


DATE:
MAY 2019

PLAN:
CL 3034 B

LOT NO:

SHEET NO:


2

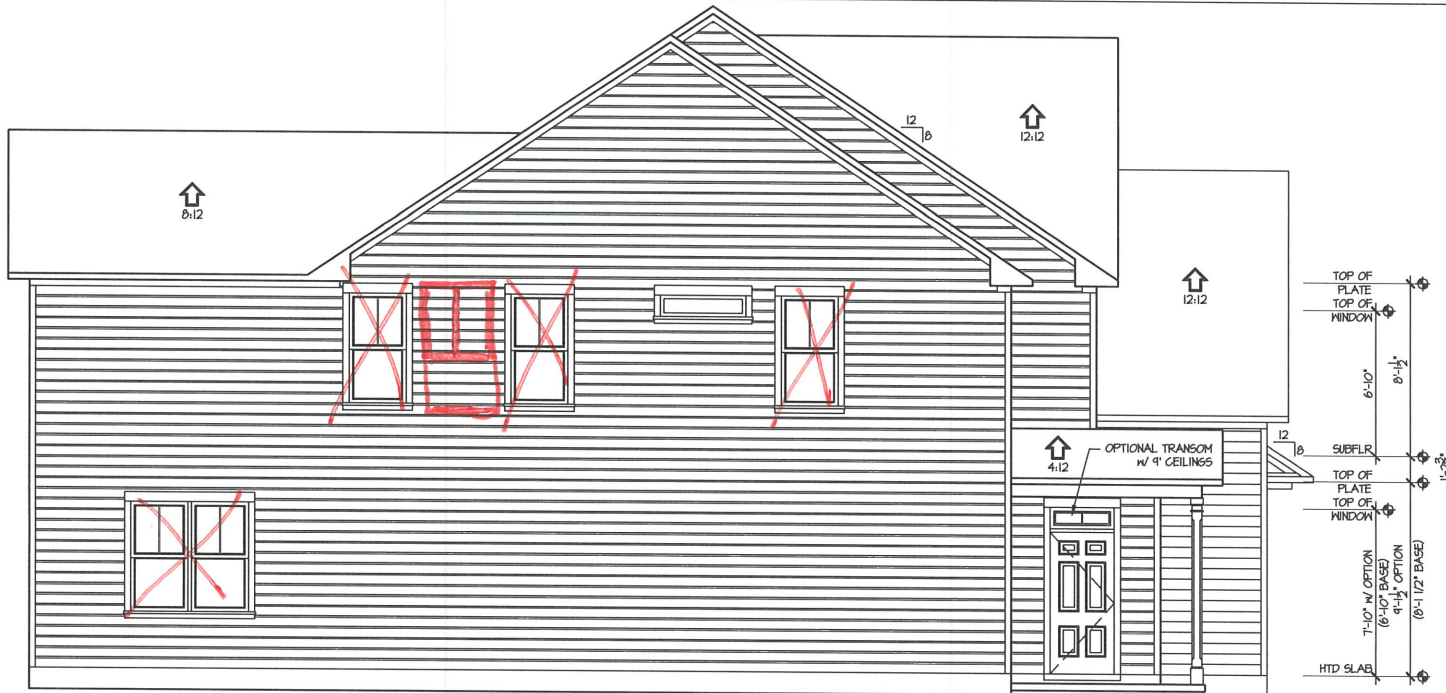

2 LEFT ELEVATION
1/4" = 1'-0"




1 REAR ELEVATION
1/4" = 1'-0"

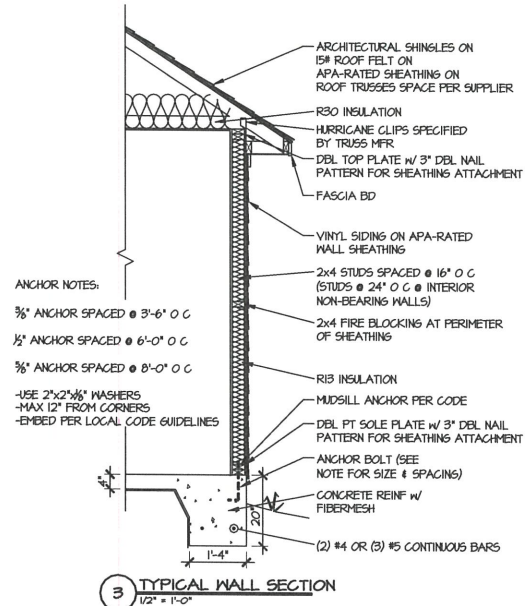


3 TYPICAL WALL SECTION
1/2" = 1'-0"

● plumbing drops

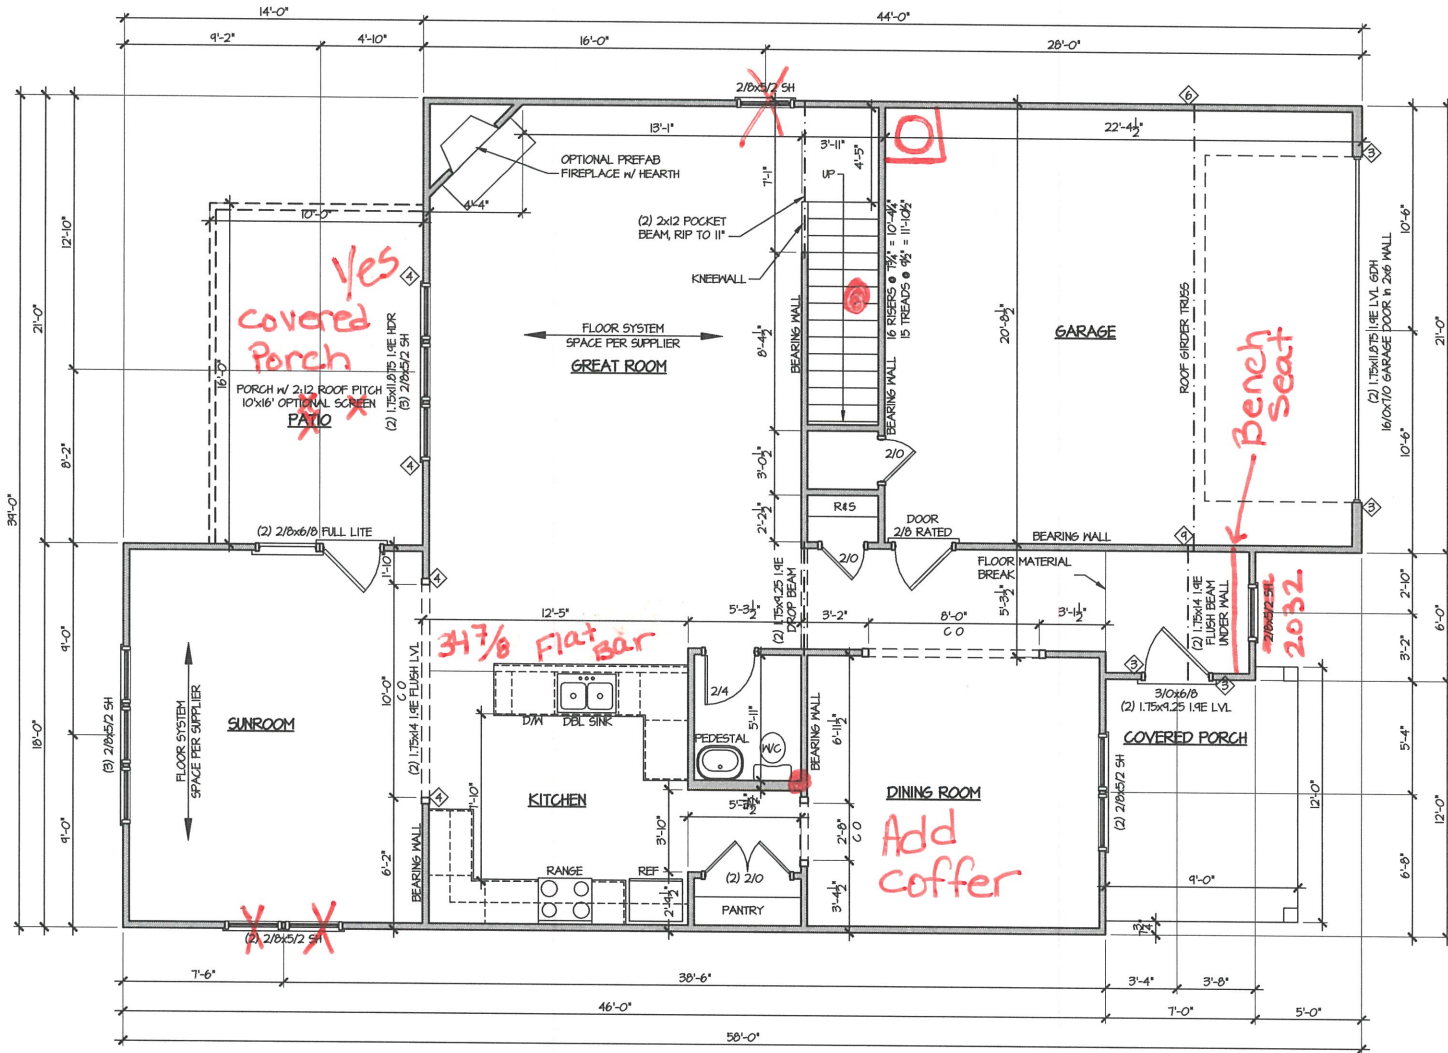

CHECK BOX FOR:
 SCREEN PORCH

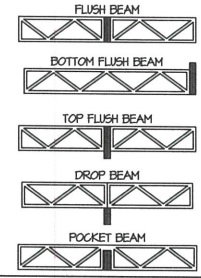

GENERAL NOTE:
 ALL 2x4 WALLS DRAWN AS 3 1/2"
 ALL 2x6 WALLS DRAWN AS 5 1/2"

ALL EXTERIOR DIMENSIONS INCLUDE WALL SHEATHING

ALL WALLS ARE 2x4 WALLS UNLESS OTHERWISE NOTED

IN LOAD-BEARING WALLS:
 ALL OPENINGS, WINDOW & DOOR HEADERS TO BE (2) 2x10 SYP #2 & (2) STUDS ON EACH SIDE UNLESS NOTED OTHERWISE

◇ SYMBOL FOR REQUIRED STUDS FOR BEAM ABOVE

ARROW INDICATES SPAN DIRECTION FOR TRUSSES TRUSS MFR TO CALCULATE ALL UPLIFT LOADS AND SPECIFY ADEQUATE HANGERS & TIE DOWNING



© 2019 CavLand
 1041-B Robeson St
 Fayetteville, NC 28305
 Office: 910-339-6330
 Fax: 910-339-6333

CL 3034
 FIRST FLOOR PLAN

SCALE:
 AS NOTED




DATE:
 MAY 2019

PLAN:
 CL 3034 B

LOT NO:

SHEET NO:
 4

T:\CavLand\CL 3034 GR 2-6-20.dwg, 2/6/2020 7:38:56 AM

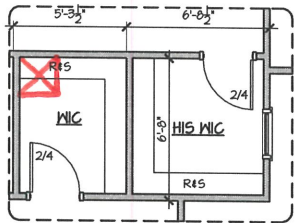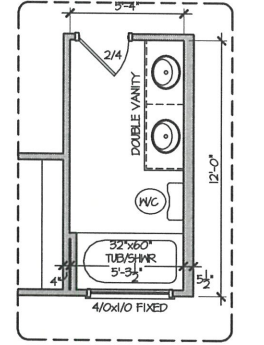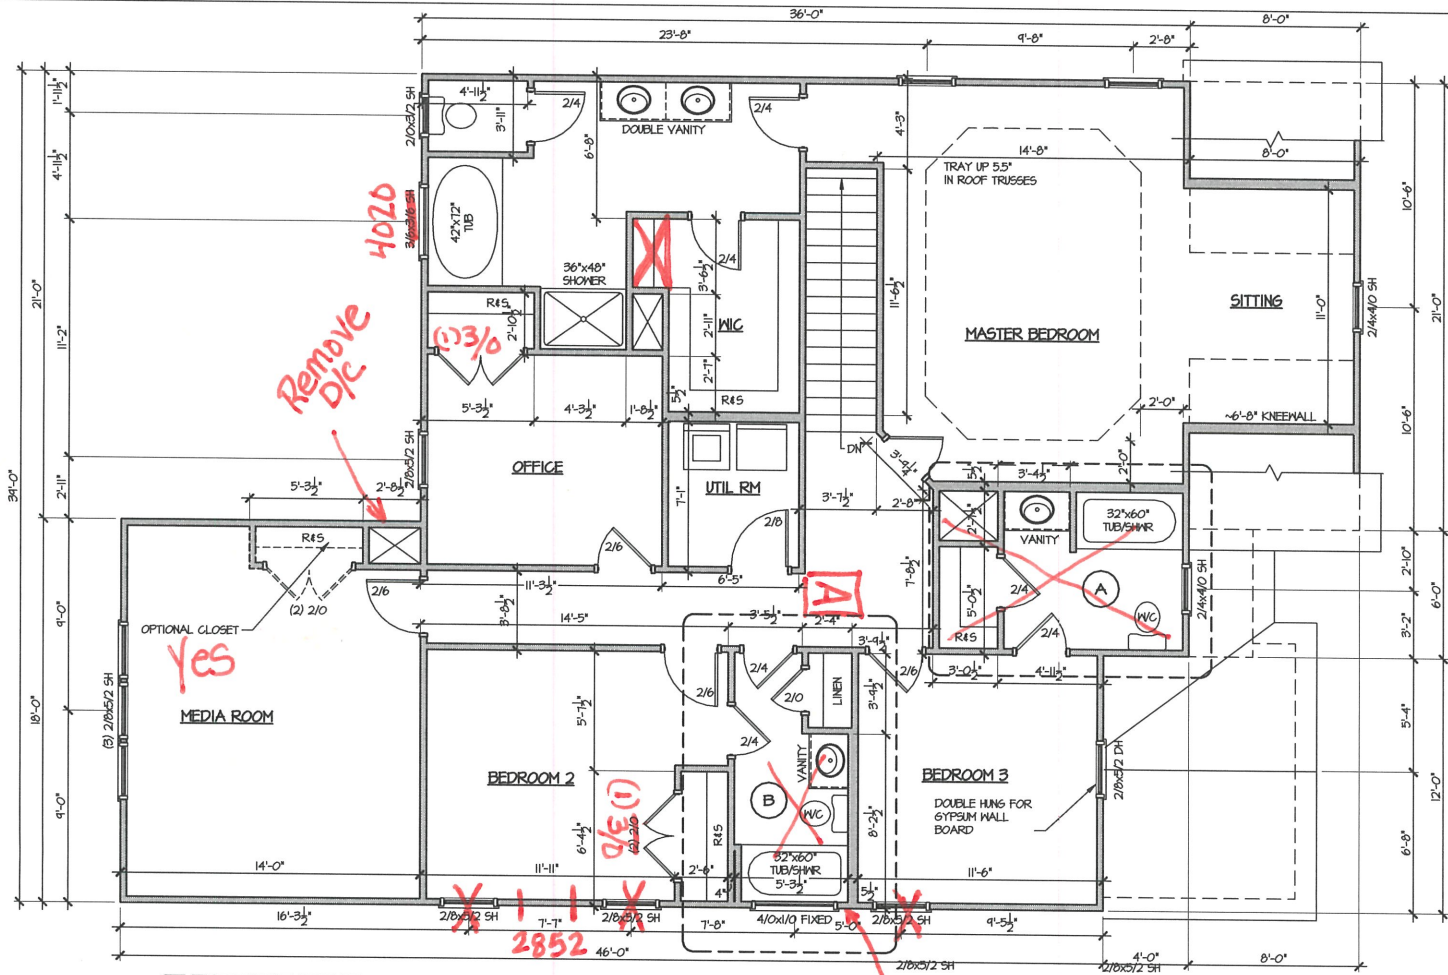

1 SECOND FLOOR PLAN
1/4" = 1'-0"



**Caviness
Land**



TODD TUCKER 34 - 156

© 2019 CavLand
1041-B Robeson St
Fayetteville, NC 28305
Office: 910-339-6330
Fax: 910-339-6333

CL 3034

SECOND FLOOR PLAN

SCALE:
AS NOTED




DATE:
MAY 2019

PLAN:
CL 3034 B

LOT NO.:

SHEET NO:
5

T:\CavLand\CL 3034 GR 2-6-20.dwg, 2/6/2020 7:38:54 AM

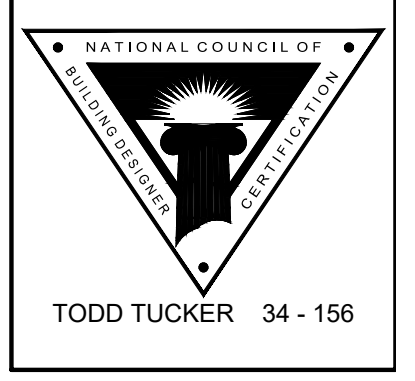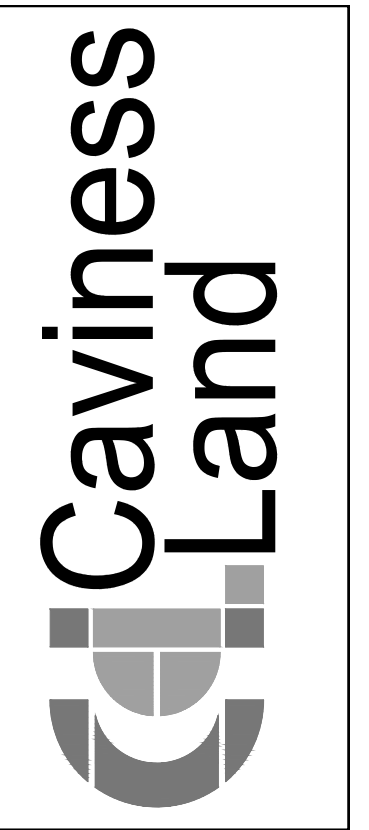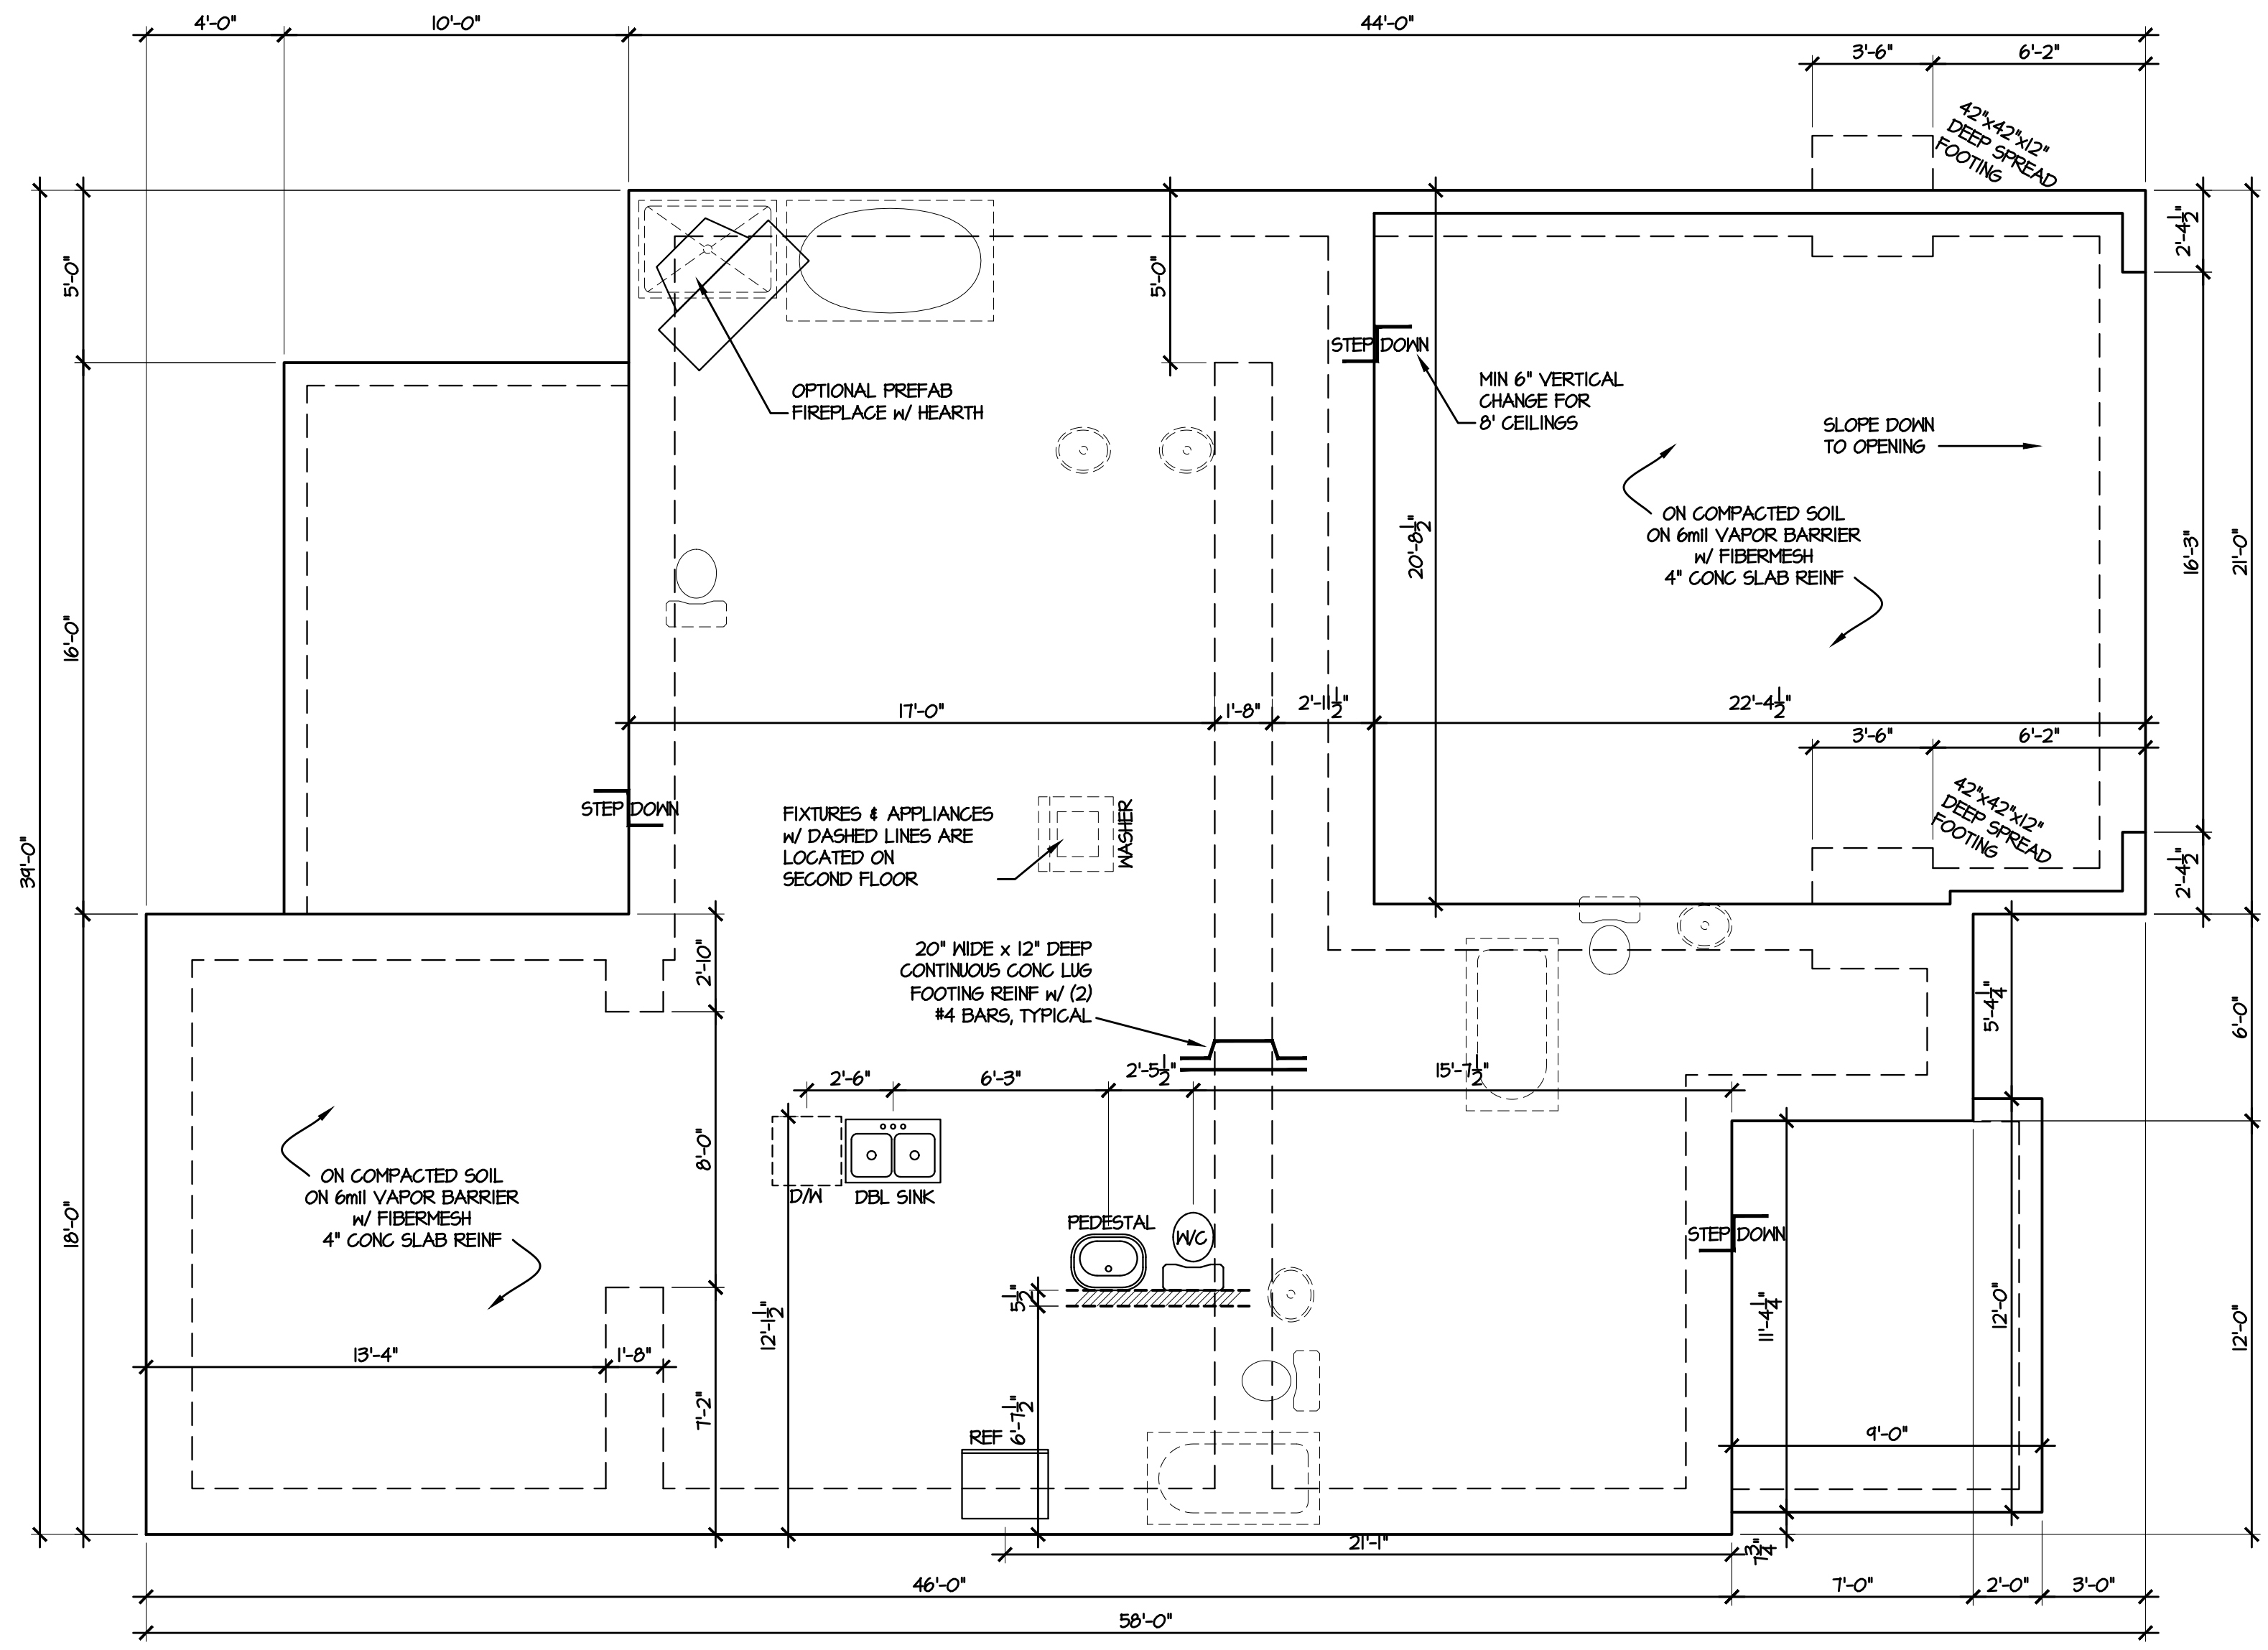

© 2019 CavLand
 1041-B Robeson St
 Fayetteville, NC 28305
 Office: 910-339-6330
 Fax: 910-339-6333

CL 3034
 SLAB PLAN

SCALE:
 AS NOTED

DATE:
 MAY 2019

PLAN:
 CL 3034

LOT NO:

SHEET NO:
 3