

2 RIGHT ELEVATION
1/4" = 1'-0"

SPACE DATA	
FIRST FLOOR, HEATED:	1502 SF
SECOND FLOOR, HEATED:	1685 SF
FRONT PORCH:	80 SF
GARAGE:	480 SF

ATTIC VENT CALC'S.	
ATTIC AREA:	1482 SF.
GABLE VENTS:	N/A
RIDGE VENTS:	84 L.F. / 10.5 S.F. (67%)
SOFFIT VENT:	87 L.F. / 50 S.F. (33%)
RATIO:	$\frac{15}{1482} = \frac{1}{132}$


Carolina Residential Design

TODD TUCKER
Professional Member
American Institute of Building Design
Institute of Classical Architecture
111 S GREEN STREET
PARKTON, NC 28771
(919) 425-7000

NATIONAL COUNCIL OF BUILDERS ASSOCIATION

TODD TUCKER 34-156


THE INFORMATION IN THESE CONSTRUCTION DOCUMENTS IS FOR THE EXCLUSIVE USE OF THE CLIENT IN CONNECTION WITH THE PROJECT DESCRIBED IN THE DOCUMENTS. THE ARCHITECT HAS PROVIDED THIS INFORMATION AS AN ACCURATE SET OF CONSTRUCTION DOCUMENTS FOR THE PROJECT AND HAS NOT CONDUCTED ANY SURVEY OR ASSESSMENT AND THE LOCAL GOVERNMENT'S OFFICE. IF THE CLIENT REQUESTS OR ACCEPTS ANY OTHER USE OF THE PROJECT OR NON-COMPLIANCE WITH THE CONSTRUCTION DOCUMENTS, PLEASE REFER TO THE ARCHITECT IN THE CLARITY TO THE CONTRACT. THE CLIENT SHALL ALSO MAINTAIN THE RECORDS FROM ALL PERMITS AND INSURANCE POLICIES TO THE ACCORDANCE RELATED TO THE PROJECT AND SHALL NOTIFY ARCHITECT OF ANY CHANGES TO THE RECORDS TO THE CLIENT.

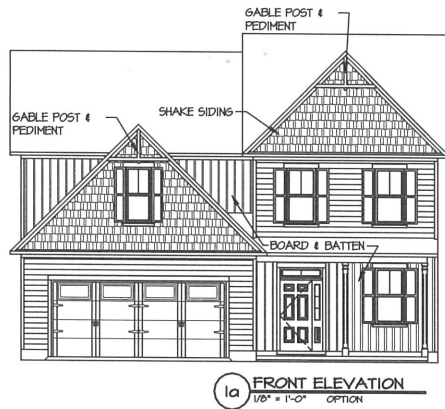

1a FRONT ELEVATION
1/8" = 1'-0" OPTION

CHECK APPROPRIATE BOX (FIRST FLOOR)

- 8' CEILINGS
- 9' CEILINGS
ON 9' CEILINGS UPGRADE ALL FIRST FLOOR WINDOWS SHOWN AS 2/8x5/2 TO 2/8x6/0 WINDOWS (0 SINGLES / 1 TRIN / 1 TRIPLE)

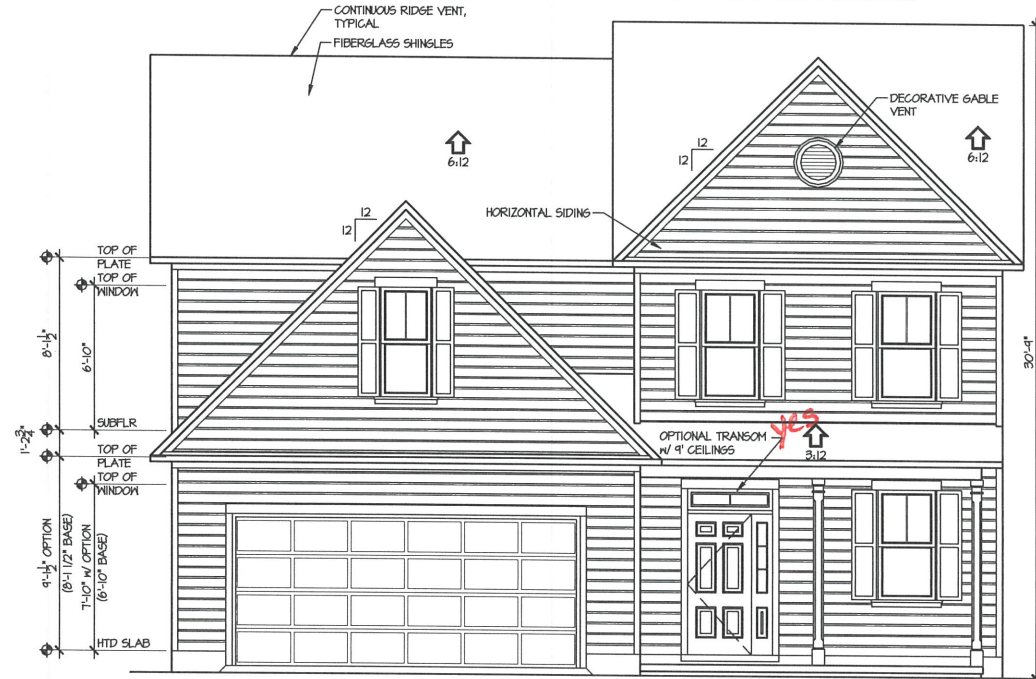

1 FRONT ELEVATION
1/4" = 1'-0"

Caviness Land ELEVATIONS

SCALE: AS NOTED


DATE: FEBRUARY 2014

PLAN: CL 318T


LOT NO:

SHEET NO. A-1

E:\Autodesk Projects 2015\My Projects\CAVINESS LAND\CL_3187 5-17-19.dwg, 5/17/2019 7:07:40 AM

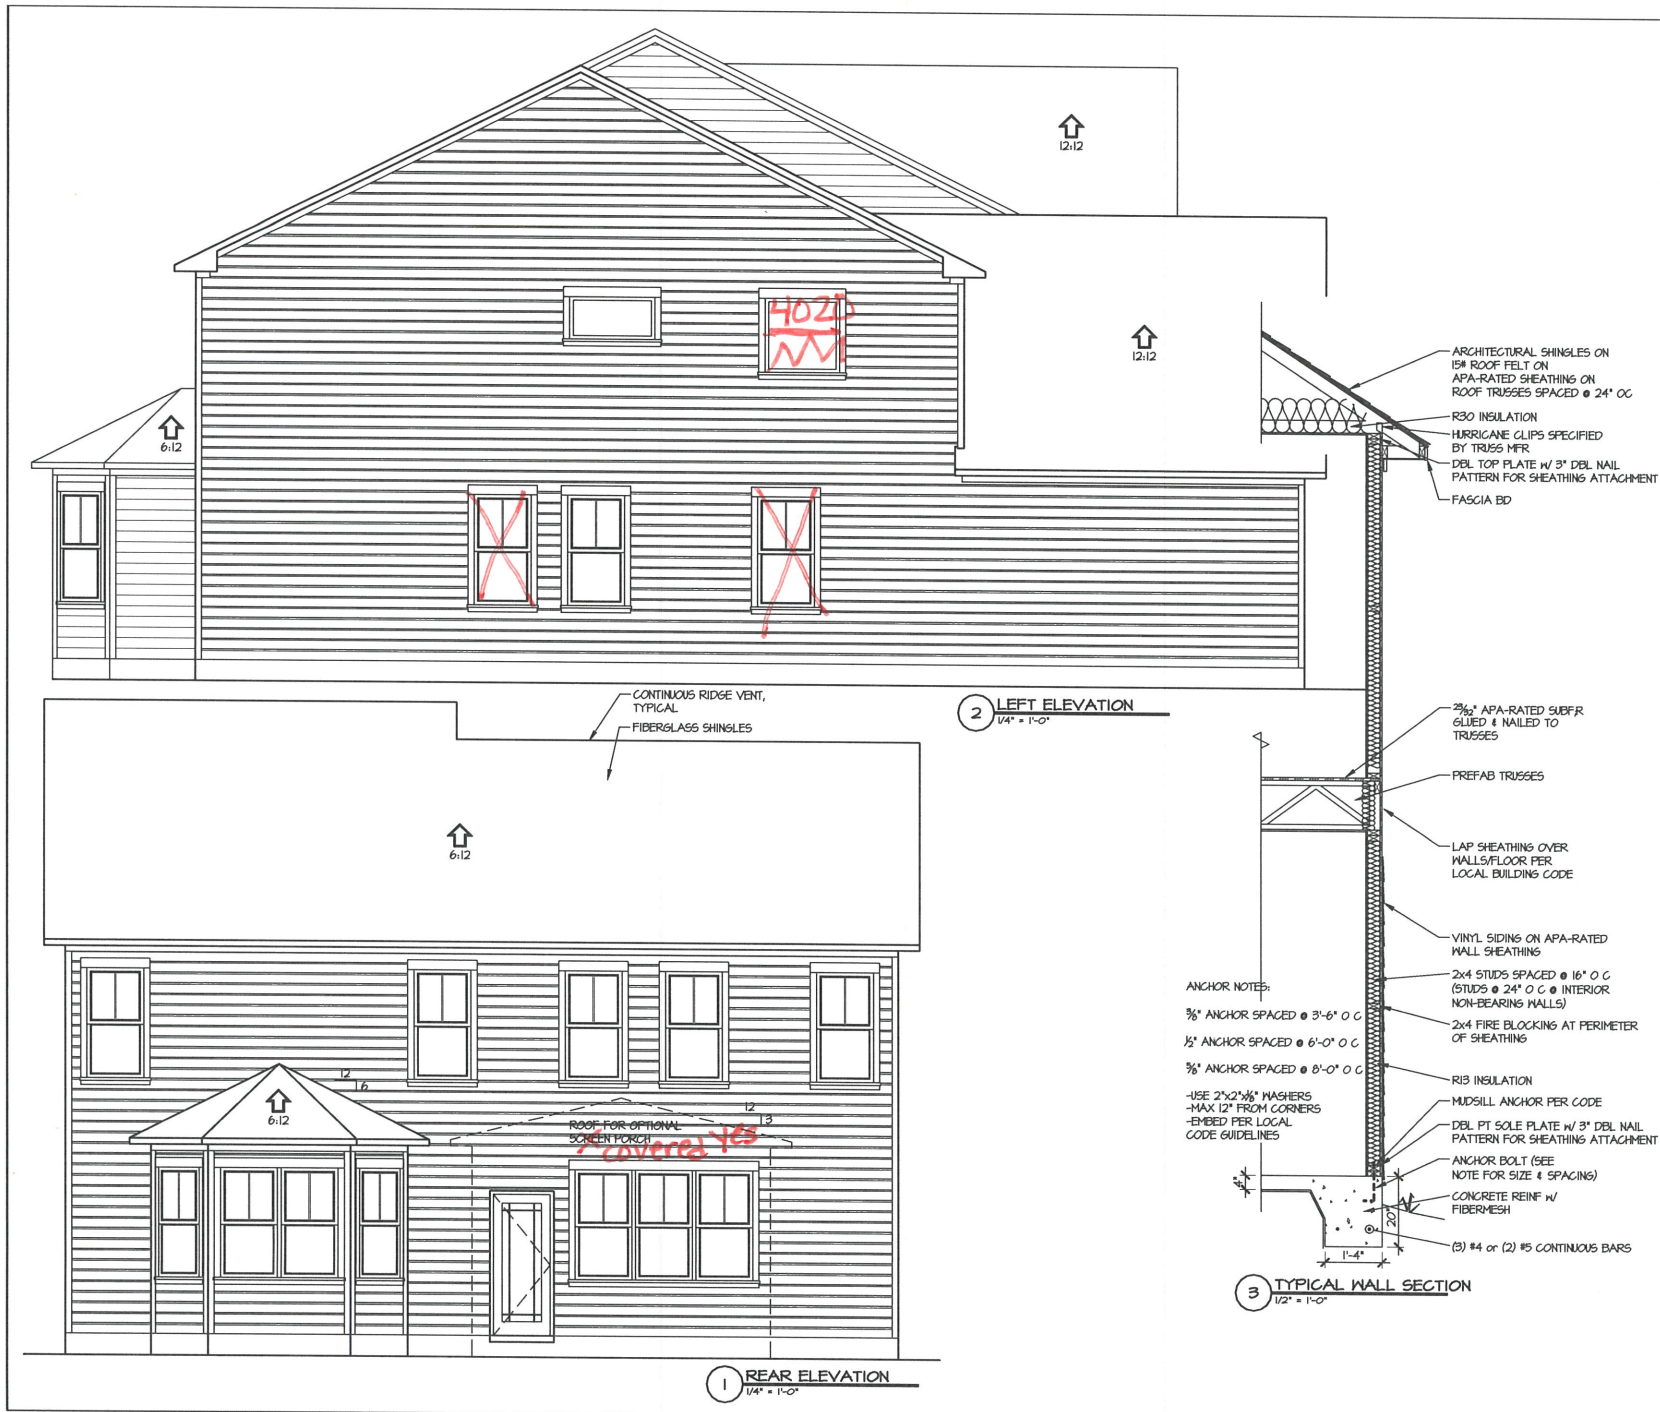

Carolina Residential Design

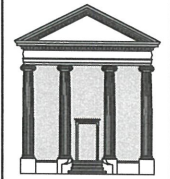

TODD TUCKER
Professional Member
American Institute of Building Design
Institute of Classical Architecture
111 S GREEN STREET
PARKTON, NC 28371
(910) 425-1884



TODD TUCKER 34 - 156

THE INFORMATION IN THESE CONSTRUCTION DOCUMENTS IS FOR THE EXCLUSIVE USE OF THE CLIENT IN CONNECTION WITH THE PROJECT DESCRIBED IN THE DOCUMENTS. THE DOCUMENTS AND ANY INFORMATION CONTAINED HEREIN ARE NOT TO BE REPRODUCED, COPIED, REPRODUCED, TRANSMITTED, OR OTHERWISE DISCLOSED TO ANY OTHER PARTY WITHOUT THE WRITTEN CONSENT OF CAROLINA RESIDENTIAL DESIGN. THE CLIENT AGREES TO HOLD CAROLINA RESIDENTIAL DESIGN HARMLESS FROM AND AGAINST ALL LIABILITY, INCLUDING REASONABLE ATTORNEY'S FEES, IN CONNECTION WITH THE PROJECT OR NON-COMPLIANCE WITH THE CONSTRUCTION DOCUMENTS, WHETHER BEFORE OR AFTER THE DATE OF THE CLIENT'S SIGNATURE. THE CLIENT SHALL HOLD CAROLINA RESIDENTIAL DESIGN HARMLESS FROM AND AGAINST ALL LIABILITY, INCLUDING REASONABLE ATTORNEY'S FEES, IN CONNECTION WITH THE PROJECT OR NON-COMPLIANCE WITH THE DOCUMENTS RELATED TO THE PROJECT AND WHICH RELATES TO OR DERIVES FROM THE DESIGN BY THE CLIENT.

CAVINESS LAND
ELEVATIONS

SCALE: AS NOTED

DATE: FEBRUARY 2014

PLAN: CL 3187


LOT NO:

SHEET NO: A-2

Plumbing drops

CHECK BOX FOR:
 SCREEN PORCH

make full
 cidset do not need d/c

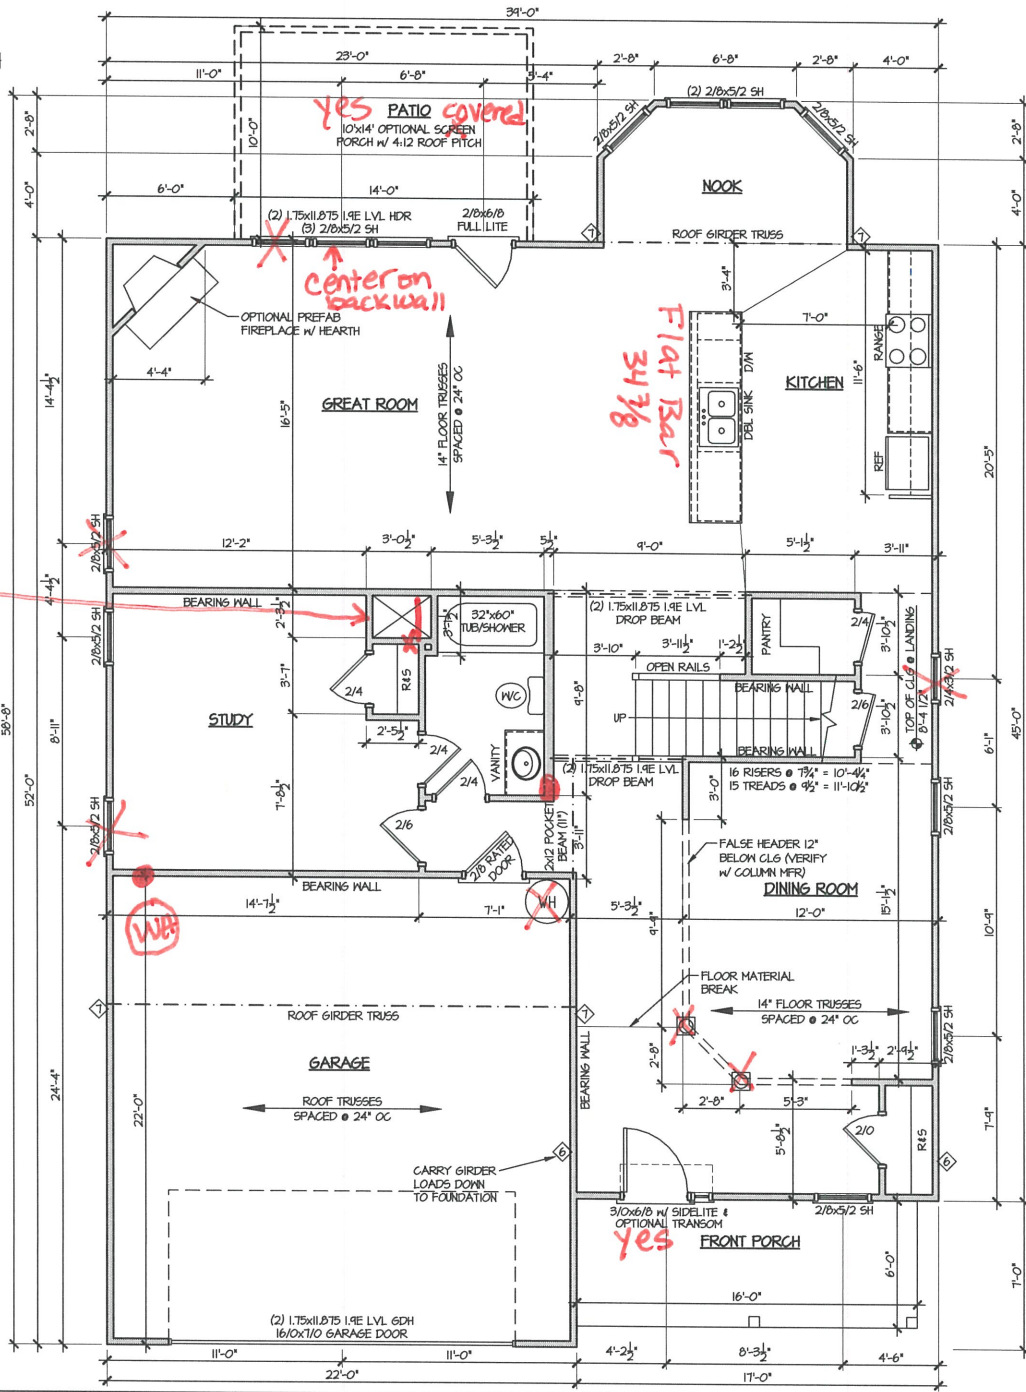

GENERAL NOTE:
 ALL 2x4 WALLS DRAWN AS 3 1/2"
 ALL 2x6 WALLS DRAWN AS 5 1/2"
 ALL EXTERIOR DIMENSIONS INCLUDE WALL SHEATHING
 ALL WALLS ARE 2x4 WALLS UNLESS OTHERWISE NOTED
IN LOAD-BEARING WALLS:
 ALL OPENINGS, WINDOW & DOOR HEADERS TO BE (2) 2x10 SYP #2 & (2) STUDS ON EACH SIDE UNLESS NOTED OTHERWISE
 ◊ SYMBOL FOR REQUIRED STUDS FOR BEAM ABOVE
 ARROW INDICATES SPAN DIRECTION FOR TRUSSES TRUSS MFR TO CALCULATE ALL UPLIFT LOADS AND SPECIFY ADEQUATE HANGERS & TIE DOWNS

Carolina Residential Design

TODD TUCKER
 Professional Member
 American Institute of Building Design
 Institute of Classical Architecture
 11 5 GREEN STREET
 PARKTON, NC 28571
 (910) 452-7831

NATIONAL COUNCIL OF BUILDING DESIGNERS

TODD TUCKER 34-156

THE INFORMATION IN THESE CONSTRUCTION DOCUMENTS IS FOR THE EXCLUSIVE USE OF THE CLIENT IN CONNECTION WITH THE BUILDING PROJECTS AND IS NOT TO BE REPRODUCED OR TRANSMITTED IN ANY FORM OR BY ANY MEANS, ELECTRONIC OR MECHANICAL, INCLUDING PHOTOCOPYING, RECORDING, OR BY ANY INFORMATION STORAGE AND RETRIEVAL SYSTEM, WITHOUT THE WRITTEN PERMISSION OF THE ARCHITECT. THE CLIENT SHALL BE RESPONSIBLE FOR OBTAINING ALL NECESSARY PERMITS AND APPROVALS FROM ALL APPLICABLE AGENCIES AND AUTHORITIES. THE ARCHITECT SHALL NOT BE RESPONSIBLE FOR THE PROJECT AND OTHER RELATED WORK AS REPRESENTED BY THE DRAWINGS TO THE CLIENT.

Caviness Land

FIRST FLOOR PLAN


SCALE: AS NOTED

DATE: FEBRUARY 2014

PLAN: CL 3187

LOT NO:


SHEET NO: A-4

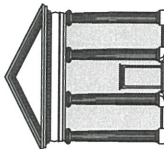

THE ARCHITECT'S & ENGINEER'S PROFESSIONAL LIABILITY INSURANCE POLICY DOES NOT COVER THE ARCHITECT OR ENGINEER FOR NEGLIGENCE OR FOR THE FAILURE OF THE ARCHITECT OR ENGINEER TO OBTAIN NECESSARY PERMITS OR TO OBTAIN NECESSARY APPROVALS FROM THE LOCAL, STATE OR FEDERAL GOVERNMENT. THE ARCHITECT OR ENGINEER SHALL BE RESPONSIBLE FOR OBTAINING ALL NECESSARY PERMITS AND APPROVALS FROM THE LOCAL, STATE OR FEDERAL GOVERNMENT.



Caviness Land
SECOND FLOOR PLAN

SCALE:	A5 NOTED
DATE:	FEBRUARY 2014
PLAN:	CL 3187
LOT NO.:	
SHEET NO.:	A.5

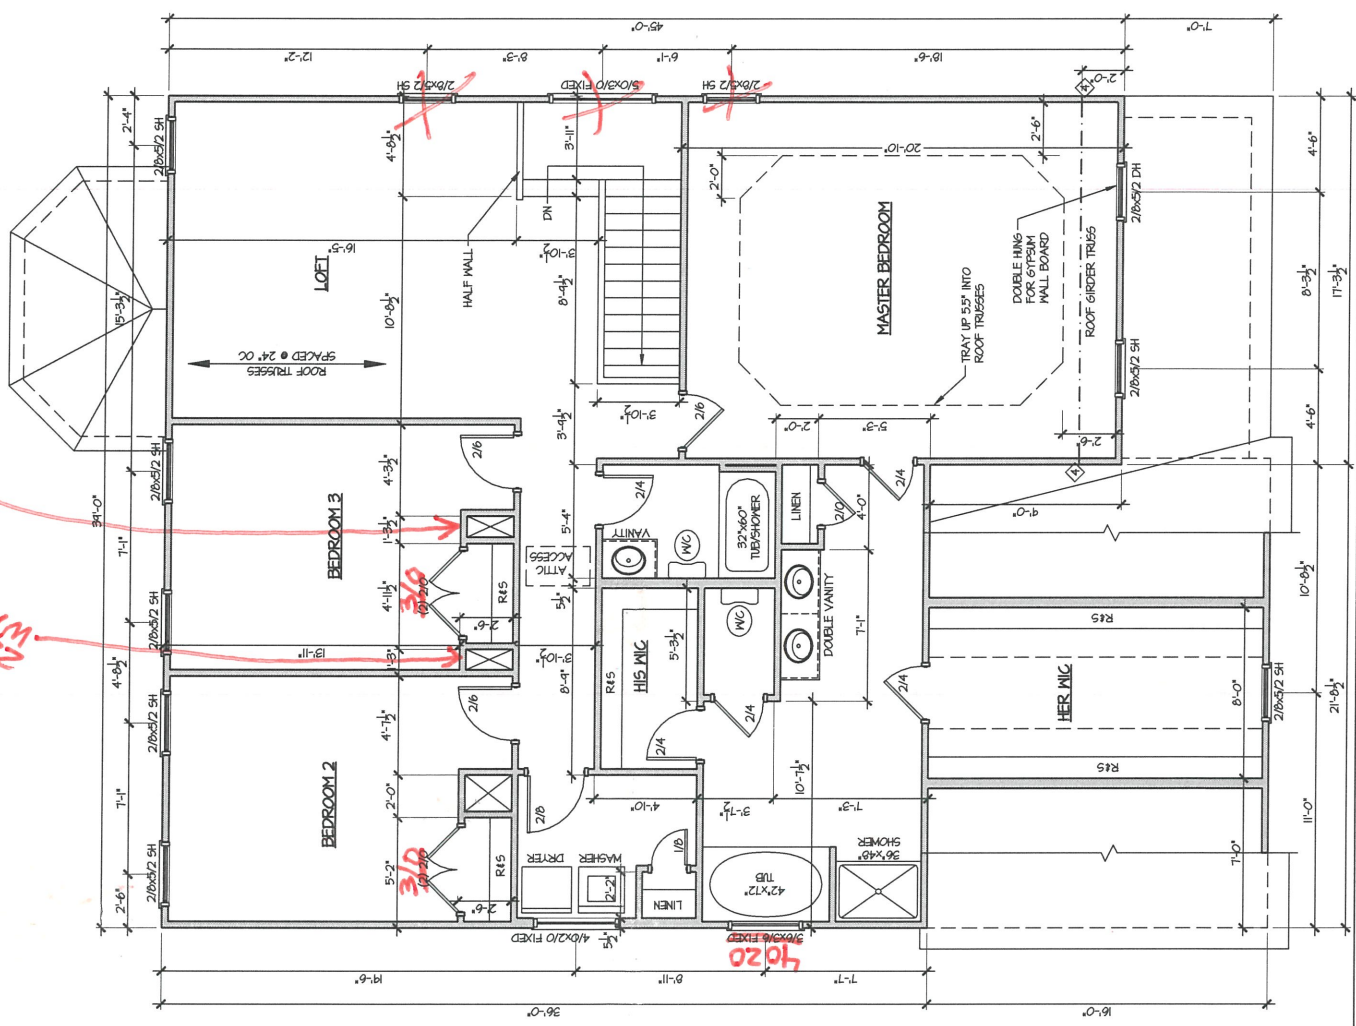

REMOVE
22\"/>

4x20
FIXED

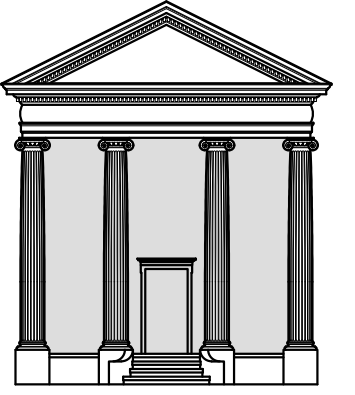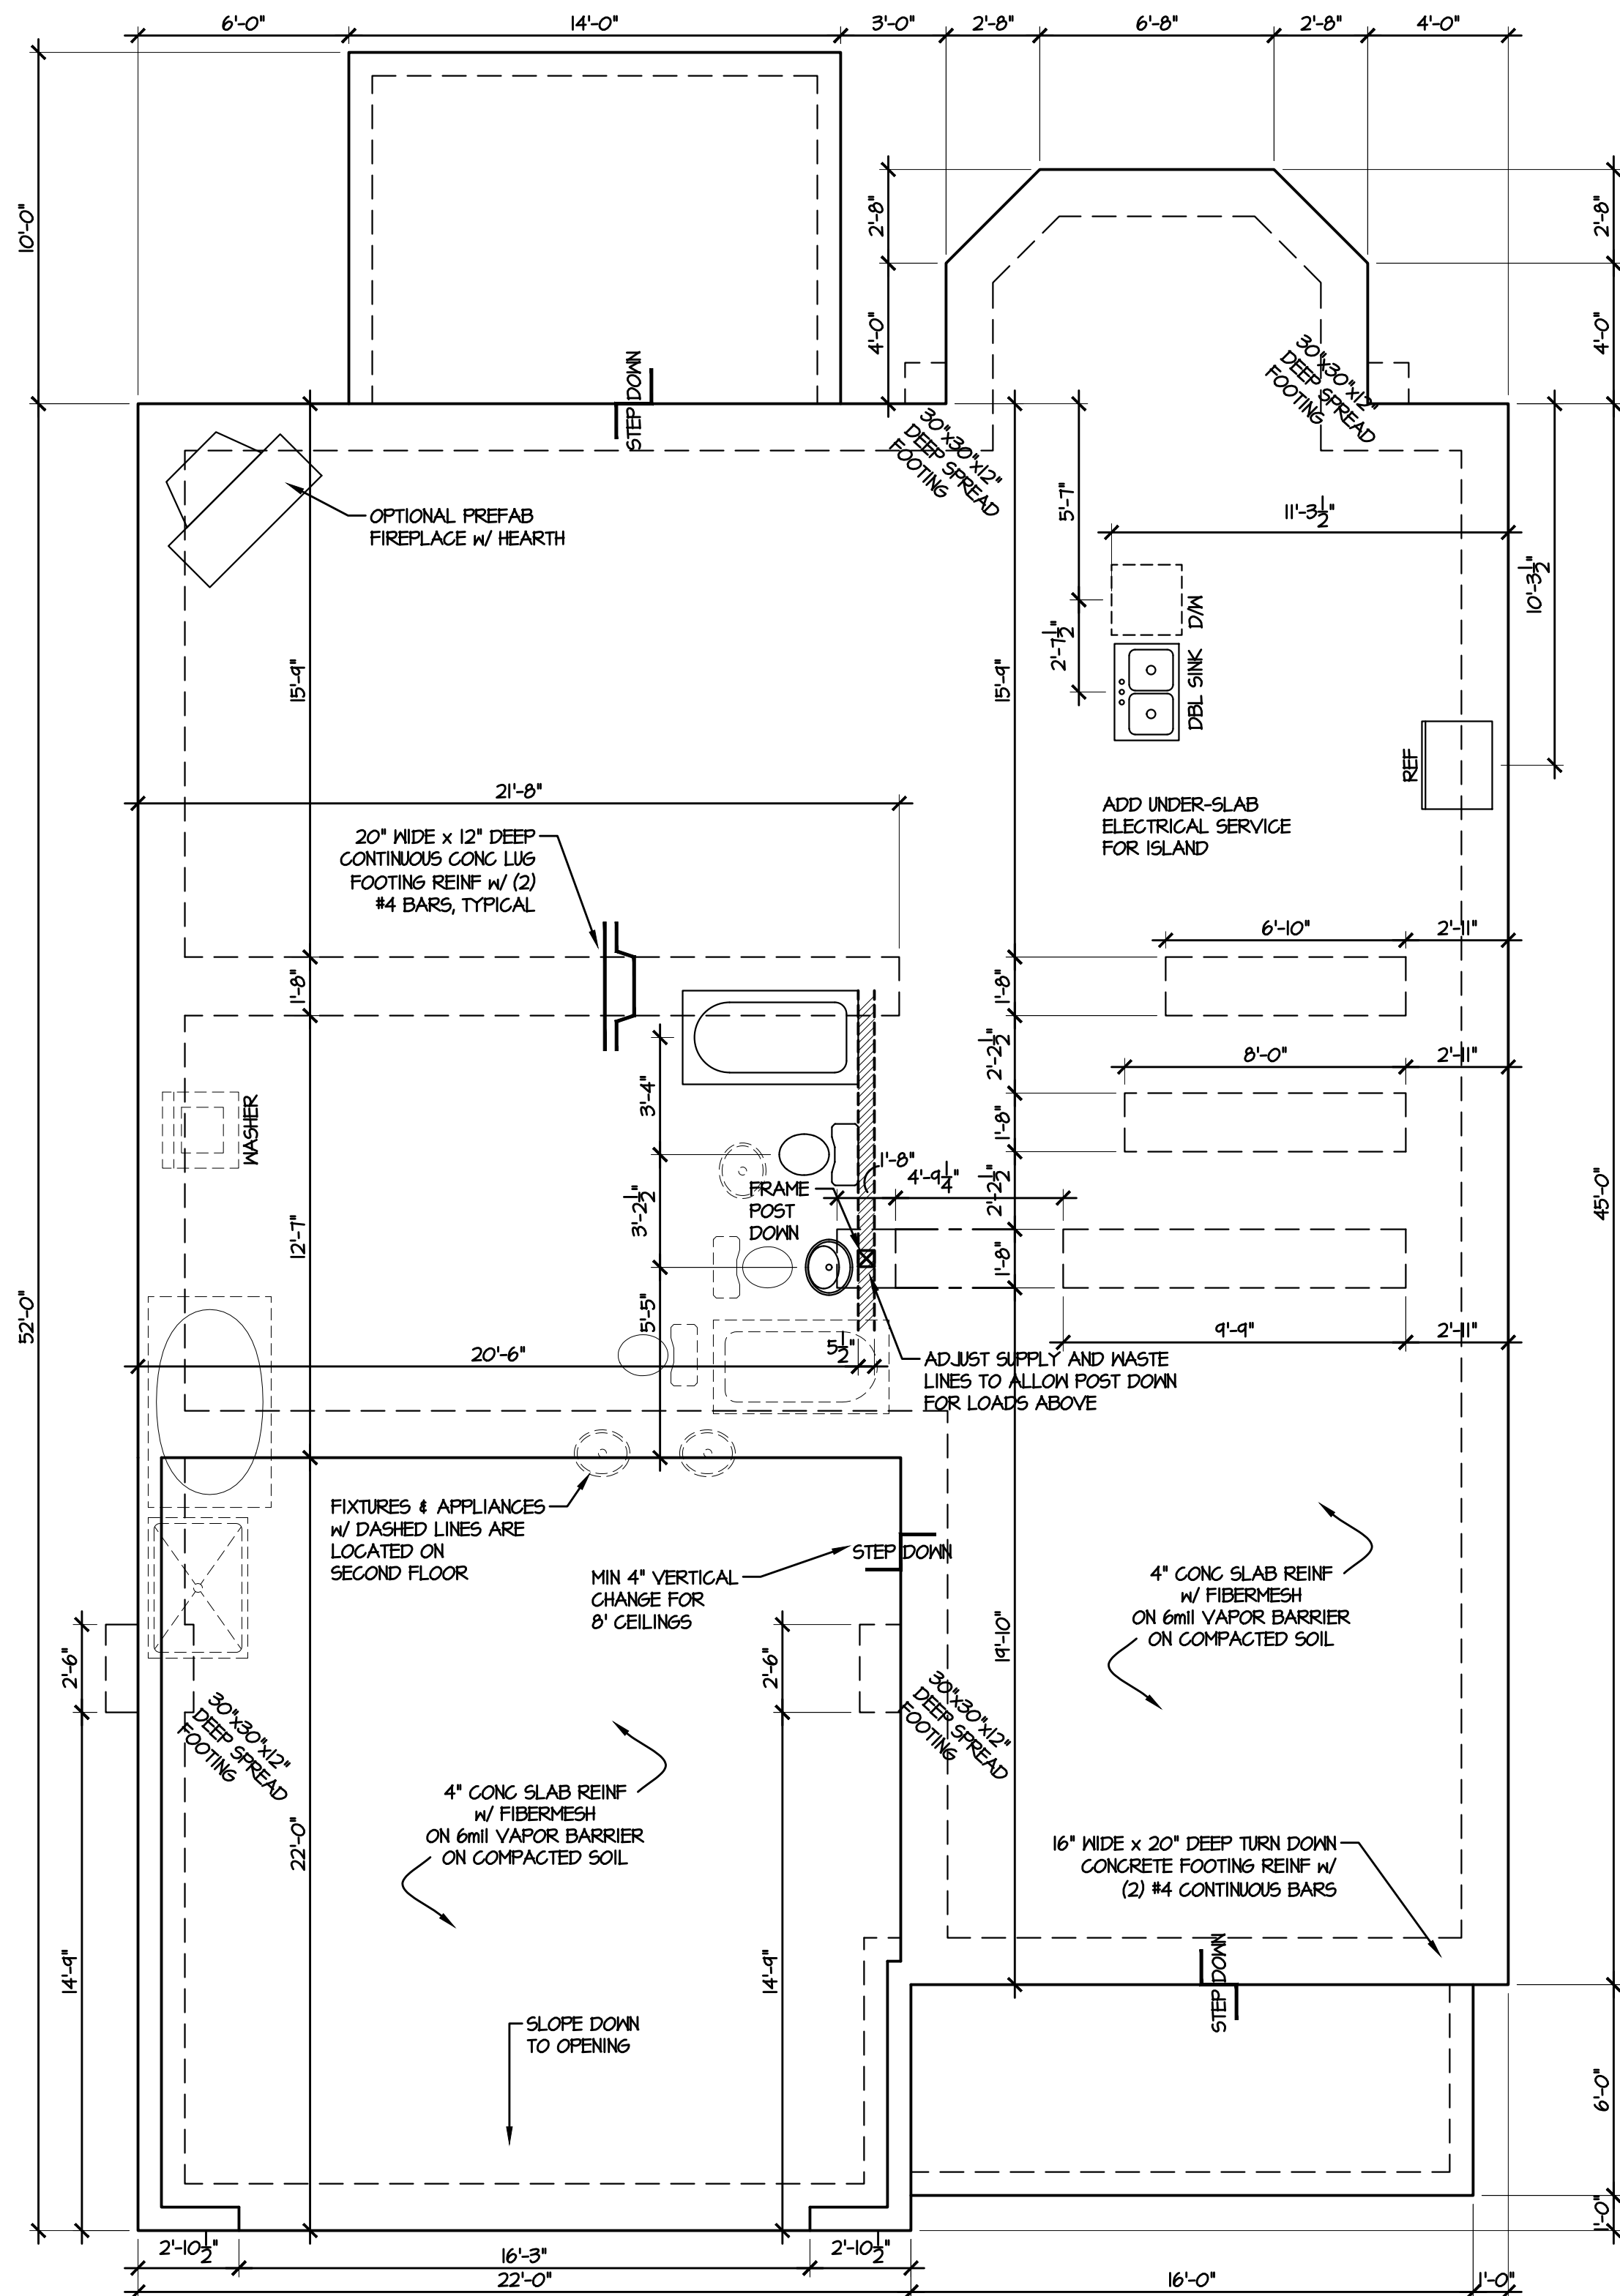

TODD TUCKER
Professional Member
American Institute of Building Design
Institute of Classical Architecture
141 S GREEN STREET
PARKTON, NC 28371
(910) 425-1434



TODD TUCKER 34 - 156

THE INFORMATION IN THESE CONSTRUCTION DOCUMENTS IS FOR THE EXCLUSIVE USE OF THE CLIENT IN CONSTRUCTION OF THE BUILDING DESCRIBED IN THE DOCUMENTS. THE DESIGNER HAS ATTEMPTED TO ESTABLISH AN ACCURATE SET OF CONSTRUCTION DOCUMENTS OF THE BUILDING BASED UPON THE CLIENT'S REQUIREMENTS AND THE LOCAL GOVERNING CODES. IF THE CLIENT OBSERVES OR BECOMES AWARE OF ANY FAULT OR DEFECT IN THE PROJECT OR NON-COMFORMANCE WITH THE CONSTRUCTION DOCUMENTS, PROMPT WRITTEN NOTICE SHALL BE GIVEN BY THE CLIENT TO THE DESIGNER. THE CLIENT SHALL HOLD HARMLESS THE DESIGNER FROM ALL ERRORS AND OMISSIONS PERTAINING TO THE DOCUMENTS RELATED TO THE PROJECT AND OTHER RELATED WORK AS REPRESENTED BY THE DESIGNER TO THE CLIENT.

Caviness Land

FOUNDATION

SCALE:
AS NOTED

DATE:
FEBRUARY 2014

PLAN:
CL 3187

LOT NO:

SHEET NO:
A-3