



FRONT ELEVATION

SCALE: 1/4" = 1'0"

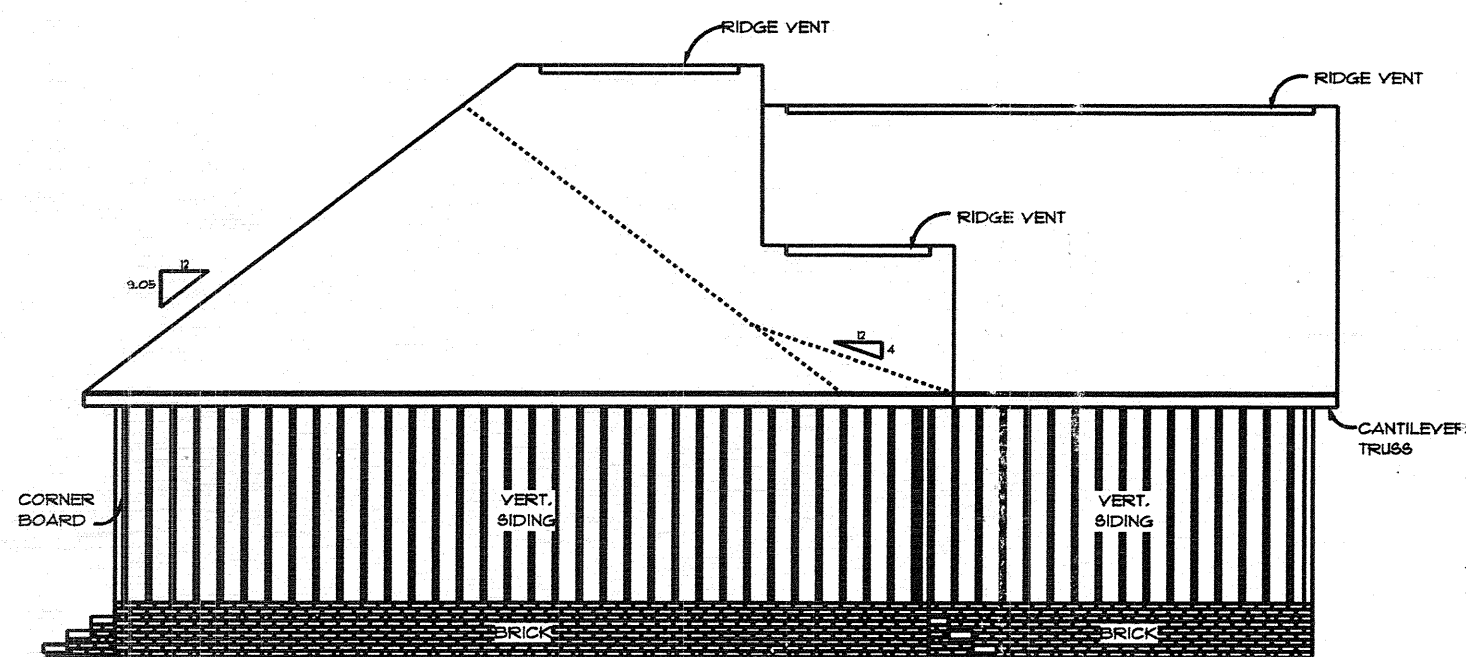


LEFT ELEVATION

SCALE: 1/8" = 1'0"

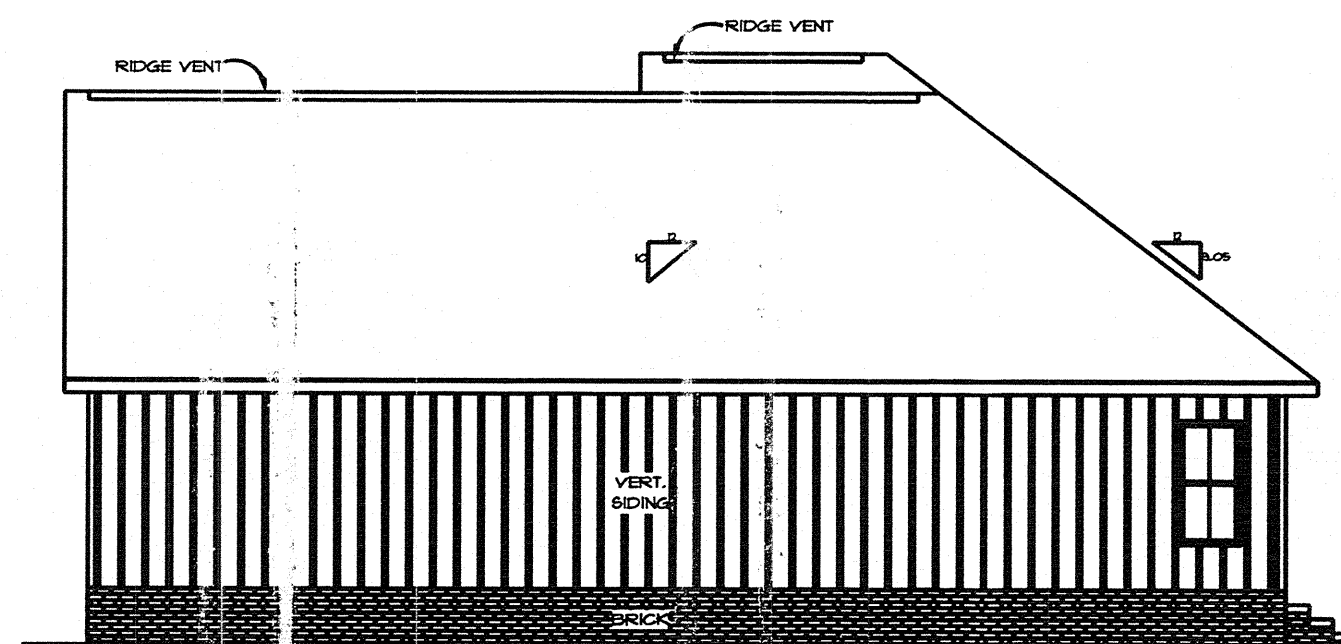

RIGHT ELEVATION

SCALE: 1/8" = 1'0"

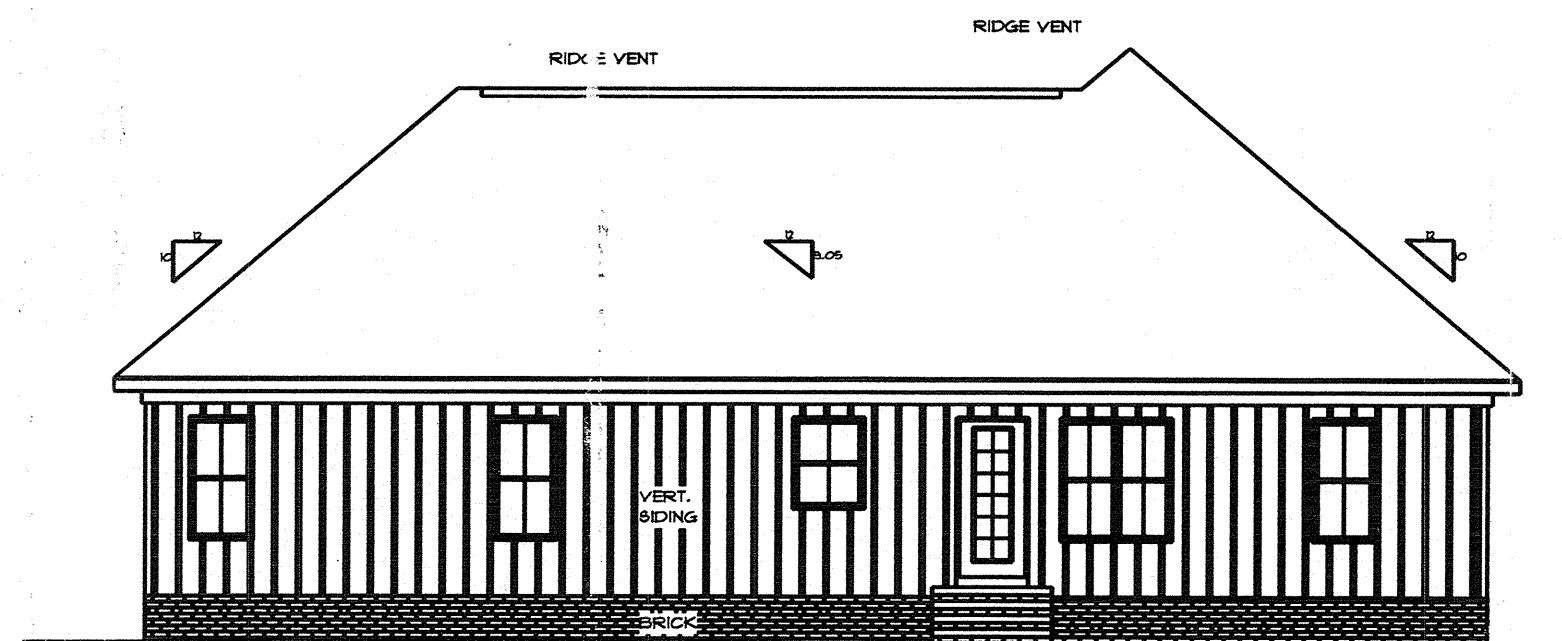

REAR ELEVATION

SCALE: 1/8" = 1'0"

"I DO HEREBY CERTIFY THAT THIS DRAWING OR PLAN AND RELATED SPECIFICATIONS MEET ALL LOCAL REQUIREMENTS AND ARE IN SUBSTANTIAL CONFORMANCE WITH VA MINIMUM PROPERTY REQUIREMENTS INCLUDING THE ENERGY CONSERVATION STANDARDS OF THE 1992 COUNCIL OF AMERICAN BUILDING OFFICIALS (CABO) MODEL ENERGY

CHARLES SMITH ASSOC.
RESIDENTIAL DESIGNER
FAYETTEVILLE, NORTH CAROLINA
WWW.CSAPLANS.COM
PHONE: (910) - 484-5924

SCALE: AS NOTED

DATE: SEP. 2020

DRAWN BY: ECL

CHARLES SMITH ASSOCIATES
© Copyright 2020

RESIDENCE OF
BRENDA JACOBS

BJ-1519

1519 S/F FIRST FLOOR
(DOES NOT INCLUDE STAIRS)
337 S/F UNFINISHED BONUS ROOM
(INCLUDES STAIRS)