


MUSKET COURT

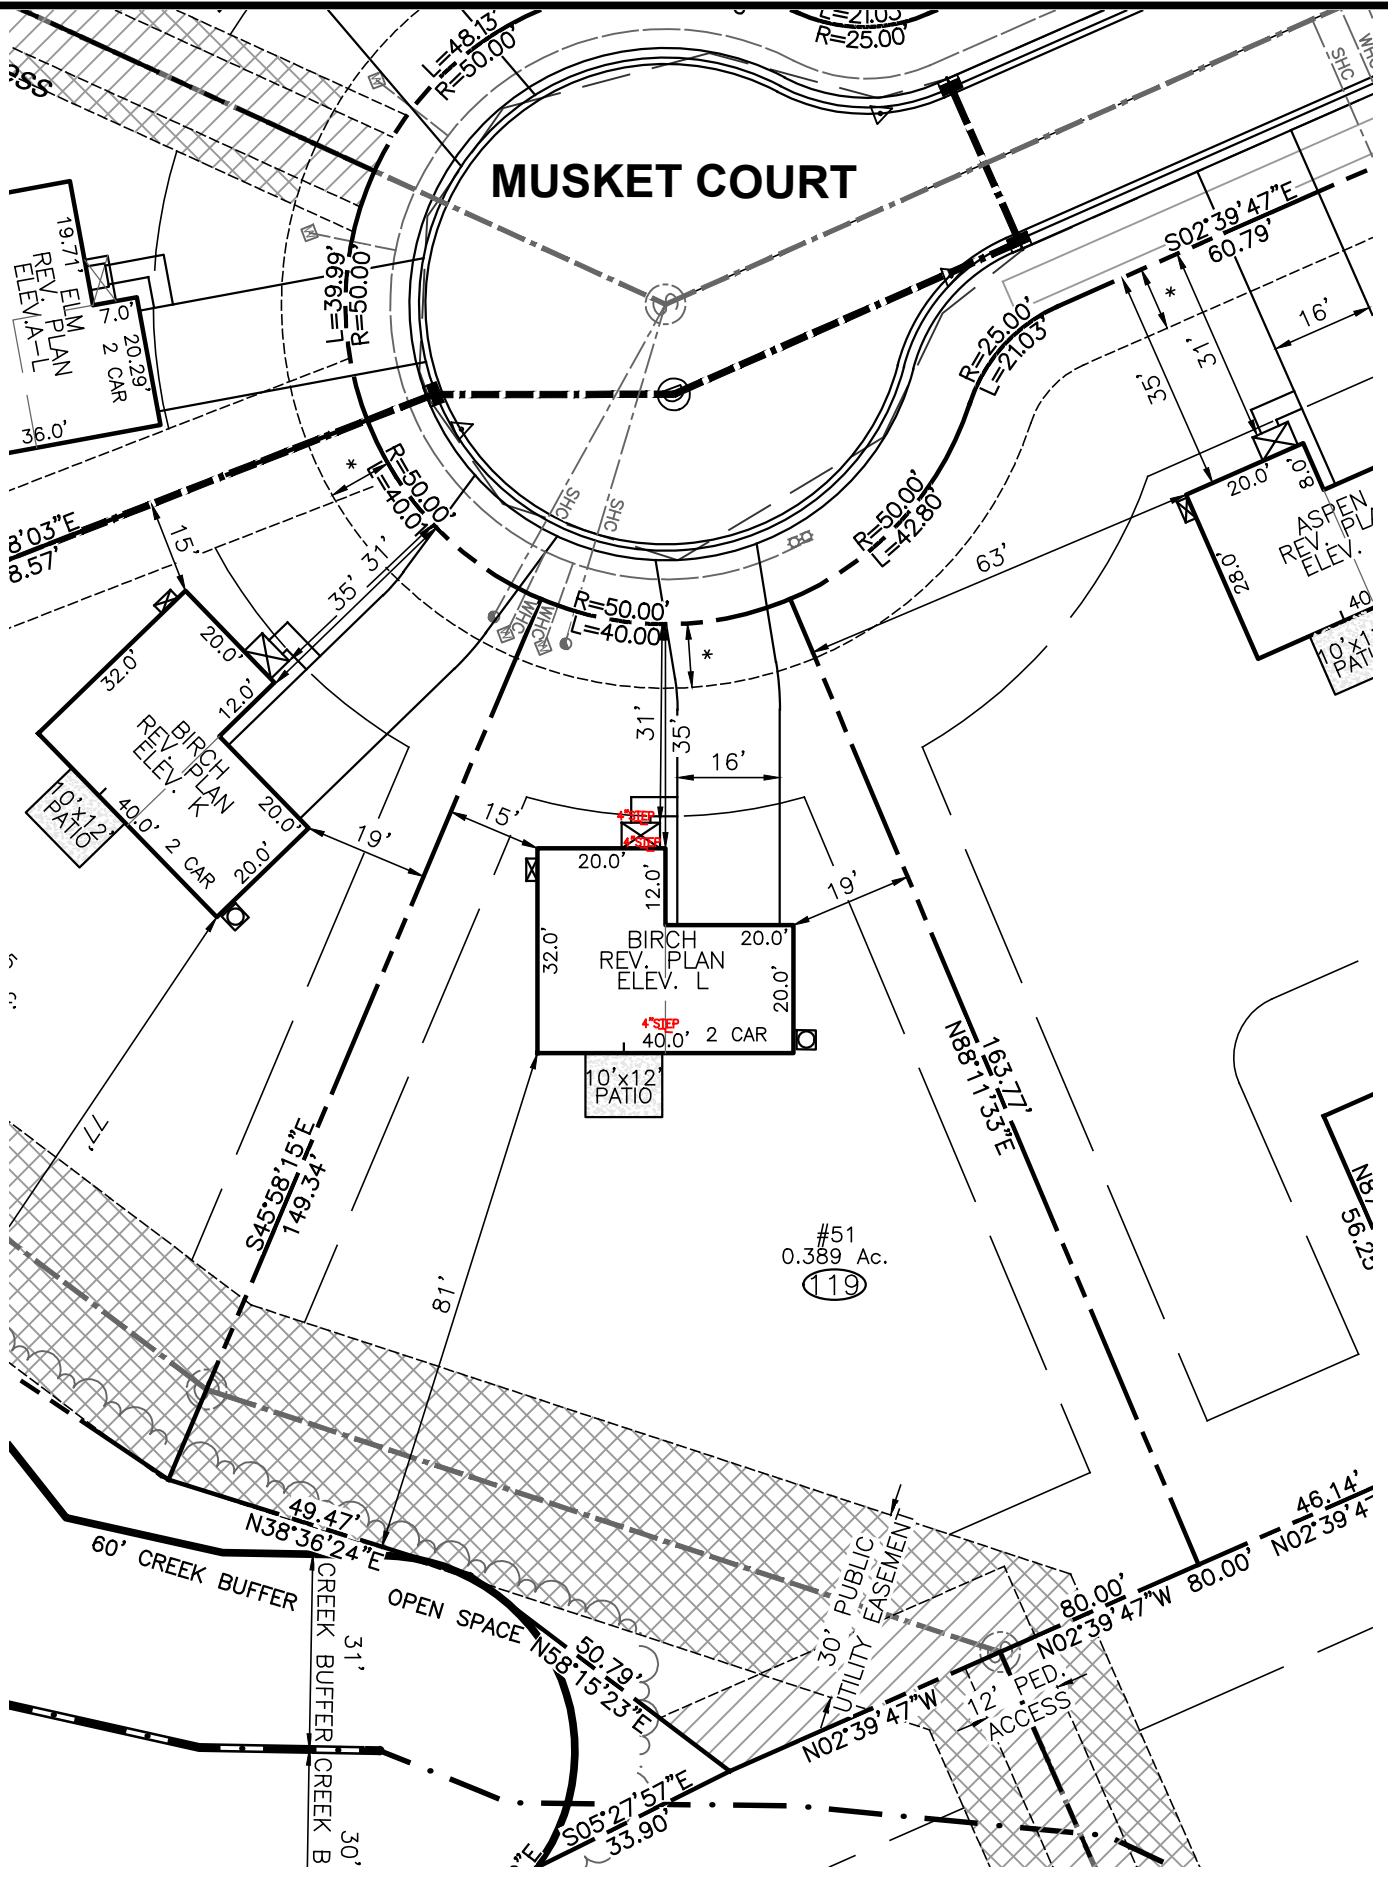

#51
0.389 Ac.
(119)

FRONT	30' MIN.
SIDE	10' MIN. (20' CORNER)
REAR	20' MIN.
IMPERVIOUS	2,013 S.F. (12%)


DRIVEWAY	929 SF
LEADWALK	25 SF
PUBLIC WALK	-- SF
SOD	14,892 SF
WHC	38 LF
SHC	39 LF
PATIO	120 SF
HSE FACING WEST	

LEGEND

- ELEC. METER
- A/C UNIT
- * DENOTES 10' UTILITY AND DRAINAGE EASEMENT



BUILDER
RYAN HOMES
5734 TRINITY ROAD, SUITE 200
RALEIGH, NC 27607
PHONE: 919-233-0793

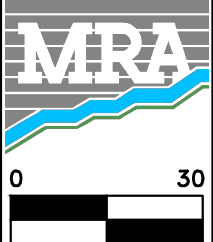

MORRIS & RITCHE ASSOCIATES OF NC, PC
ENGINEERS, ARCHITECTS, PLANNERS, SURVEYORS AND LANDSCAPE ARCHITECTS
5605 CHAPEL HILL ROAD, SUITE 112
RALEIGH, NC 27607 PHONE:
984-200-2103
FIRM LICENSES C-4182 & G-492

www.mragta.com

SITE PLAN
FOR
QUAIL GLEN
PHASE 5
LOT 119 #51 MUSKET COURT
BLACK RIVER TOWNSHIP
HARNETT COUNTY NORTH CAROLINA

SCALE: 1"=30' DATE: FEBRUARY 8, 2021 DRAWN BY: MH DESIGN BY: MH REVIEW BY: D.AL JOB NO.: 20314