





Front Elevation
Scale: 1/4" = 1'0"

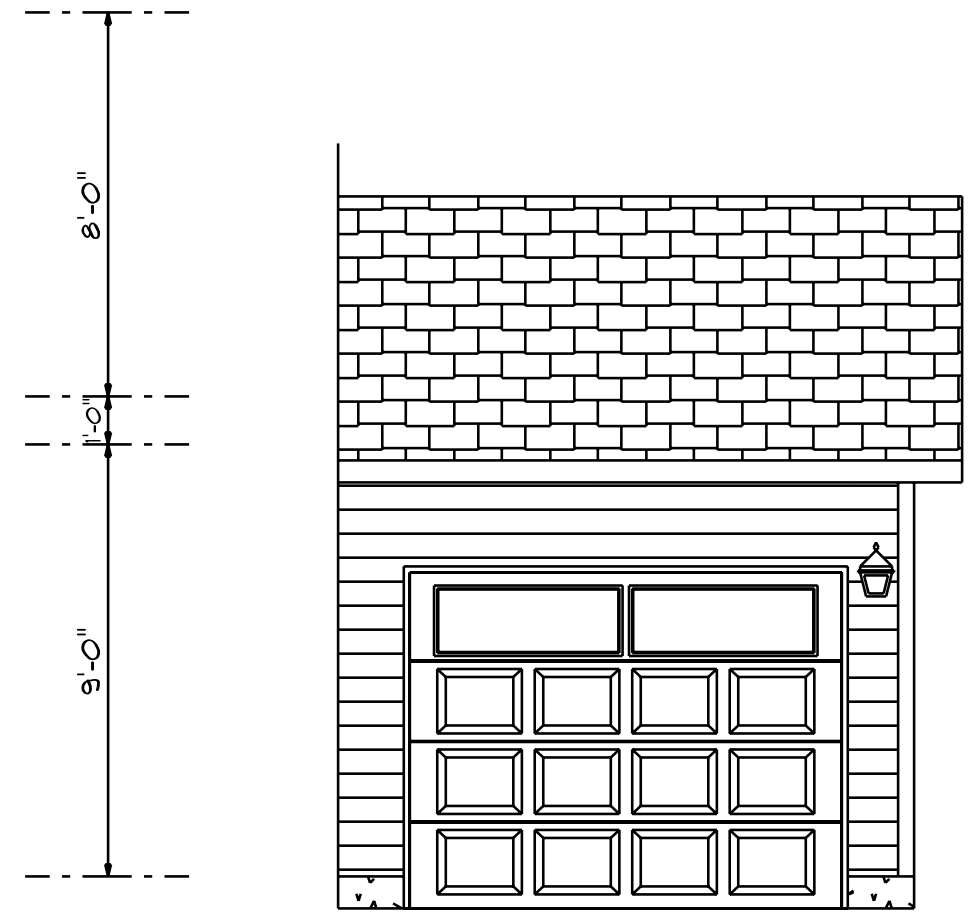


Optional Garage



Rear Elevation
Scale: 1/8" = 1'0"

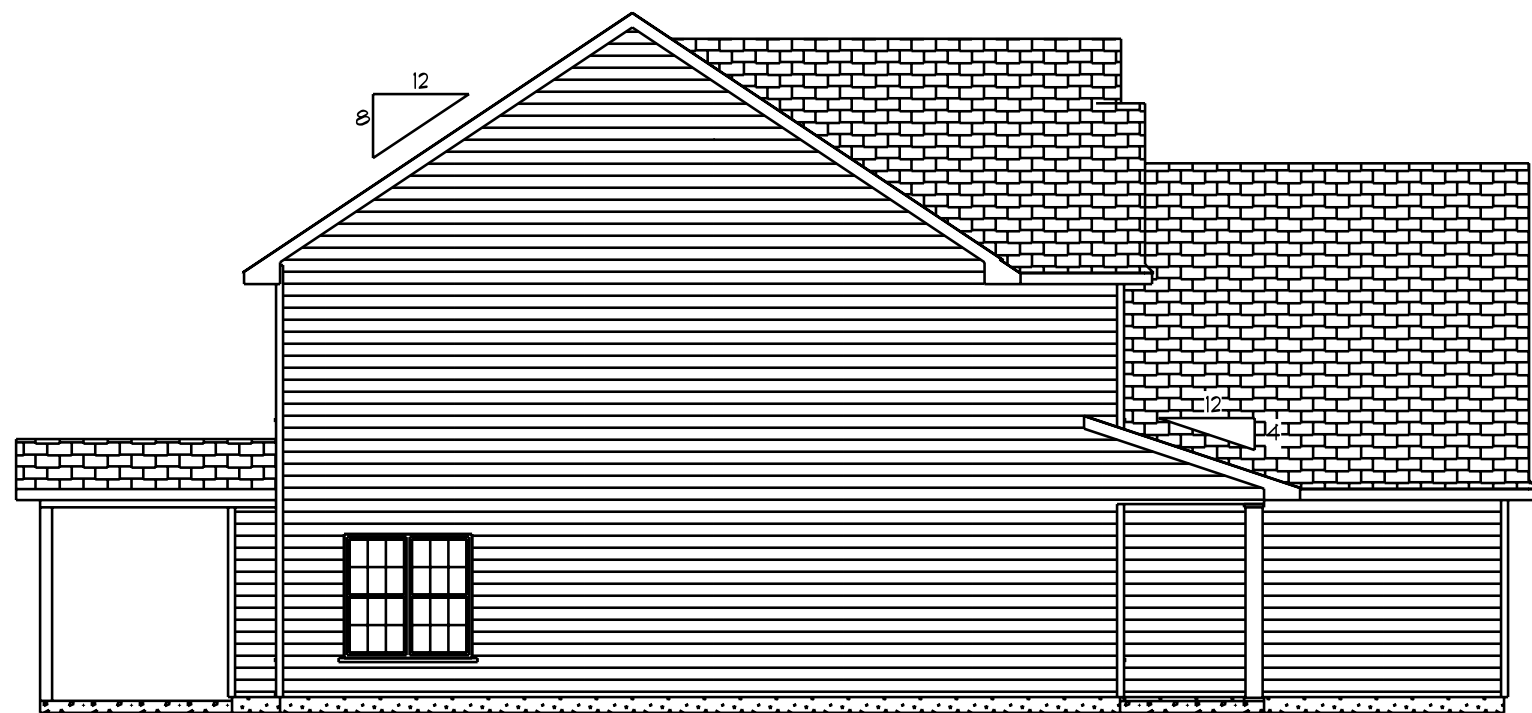

Left Elevation
Scale: 1/8" = 1'0"

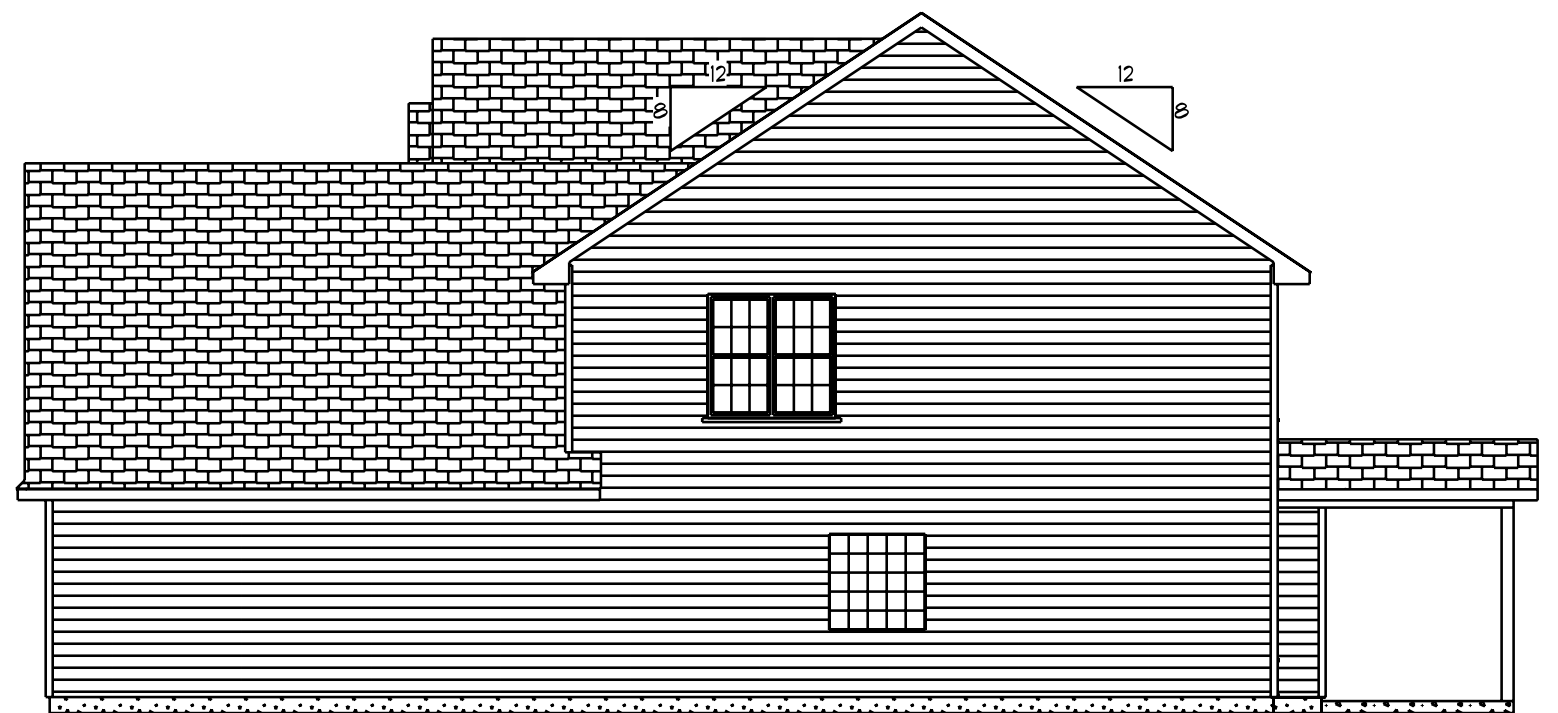


Right Elevation
Scale: 1/8" = 1'0"


DATE: 5/21/2021
REVISED
DRAWING#

SCALE: 1/4"
DRAWN BY
APPROVED


The Williams

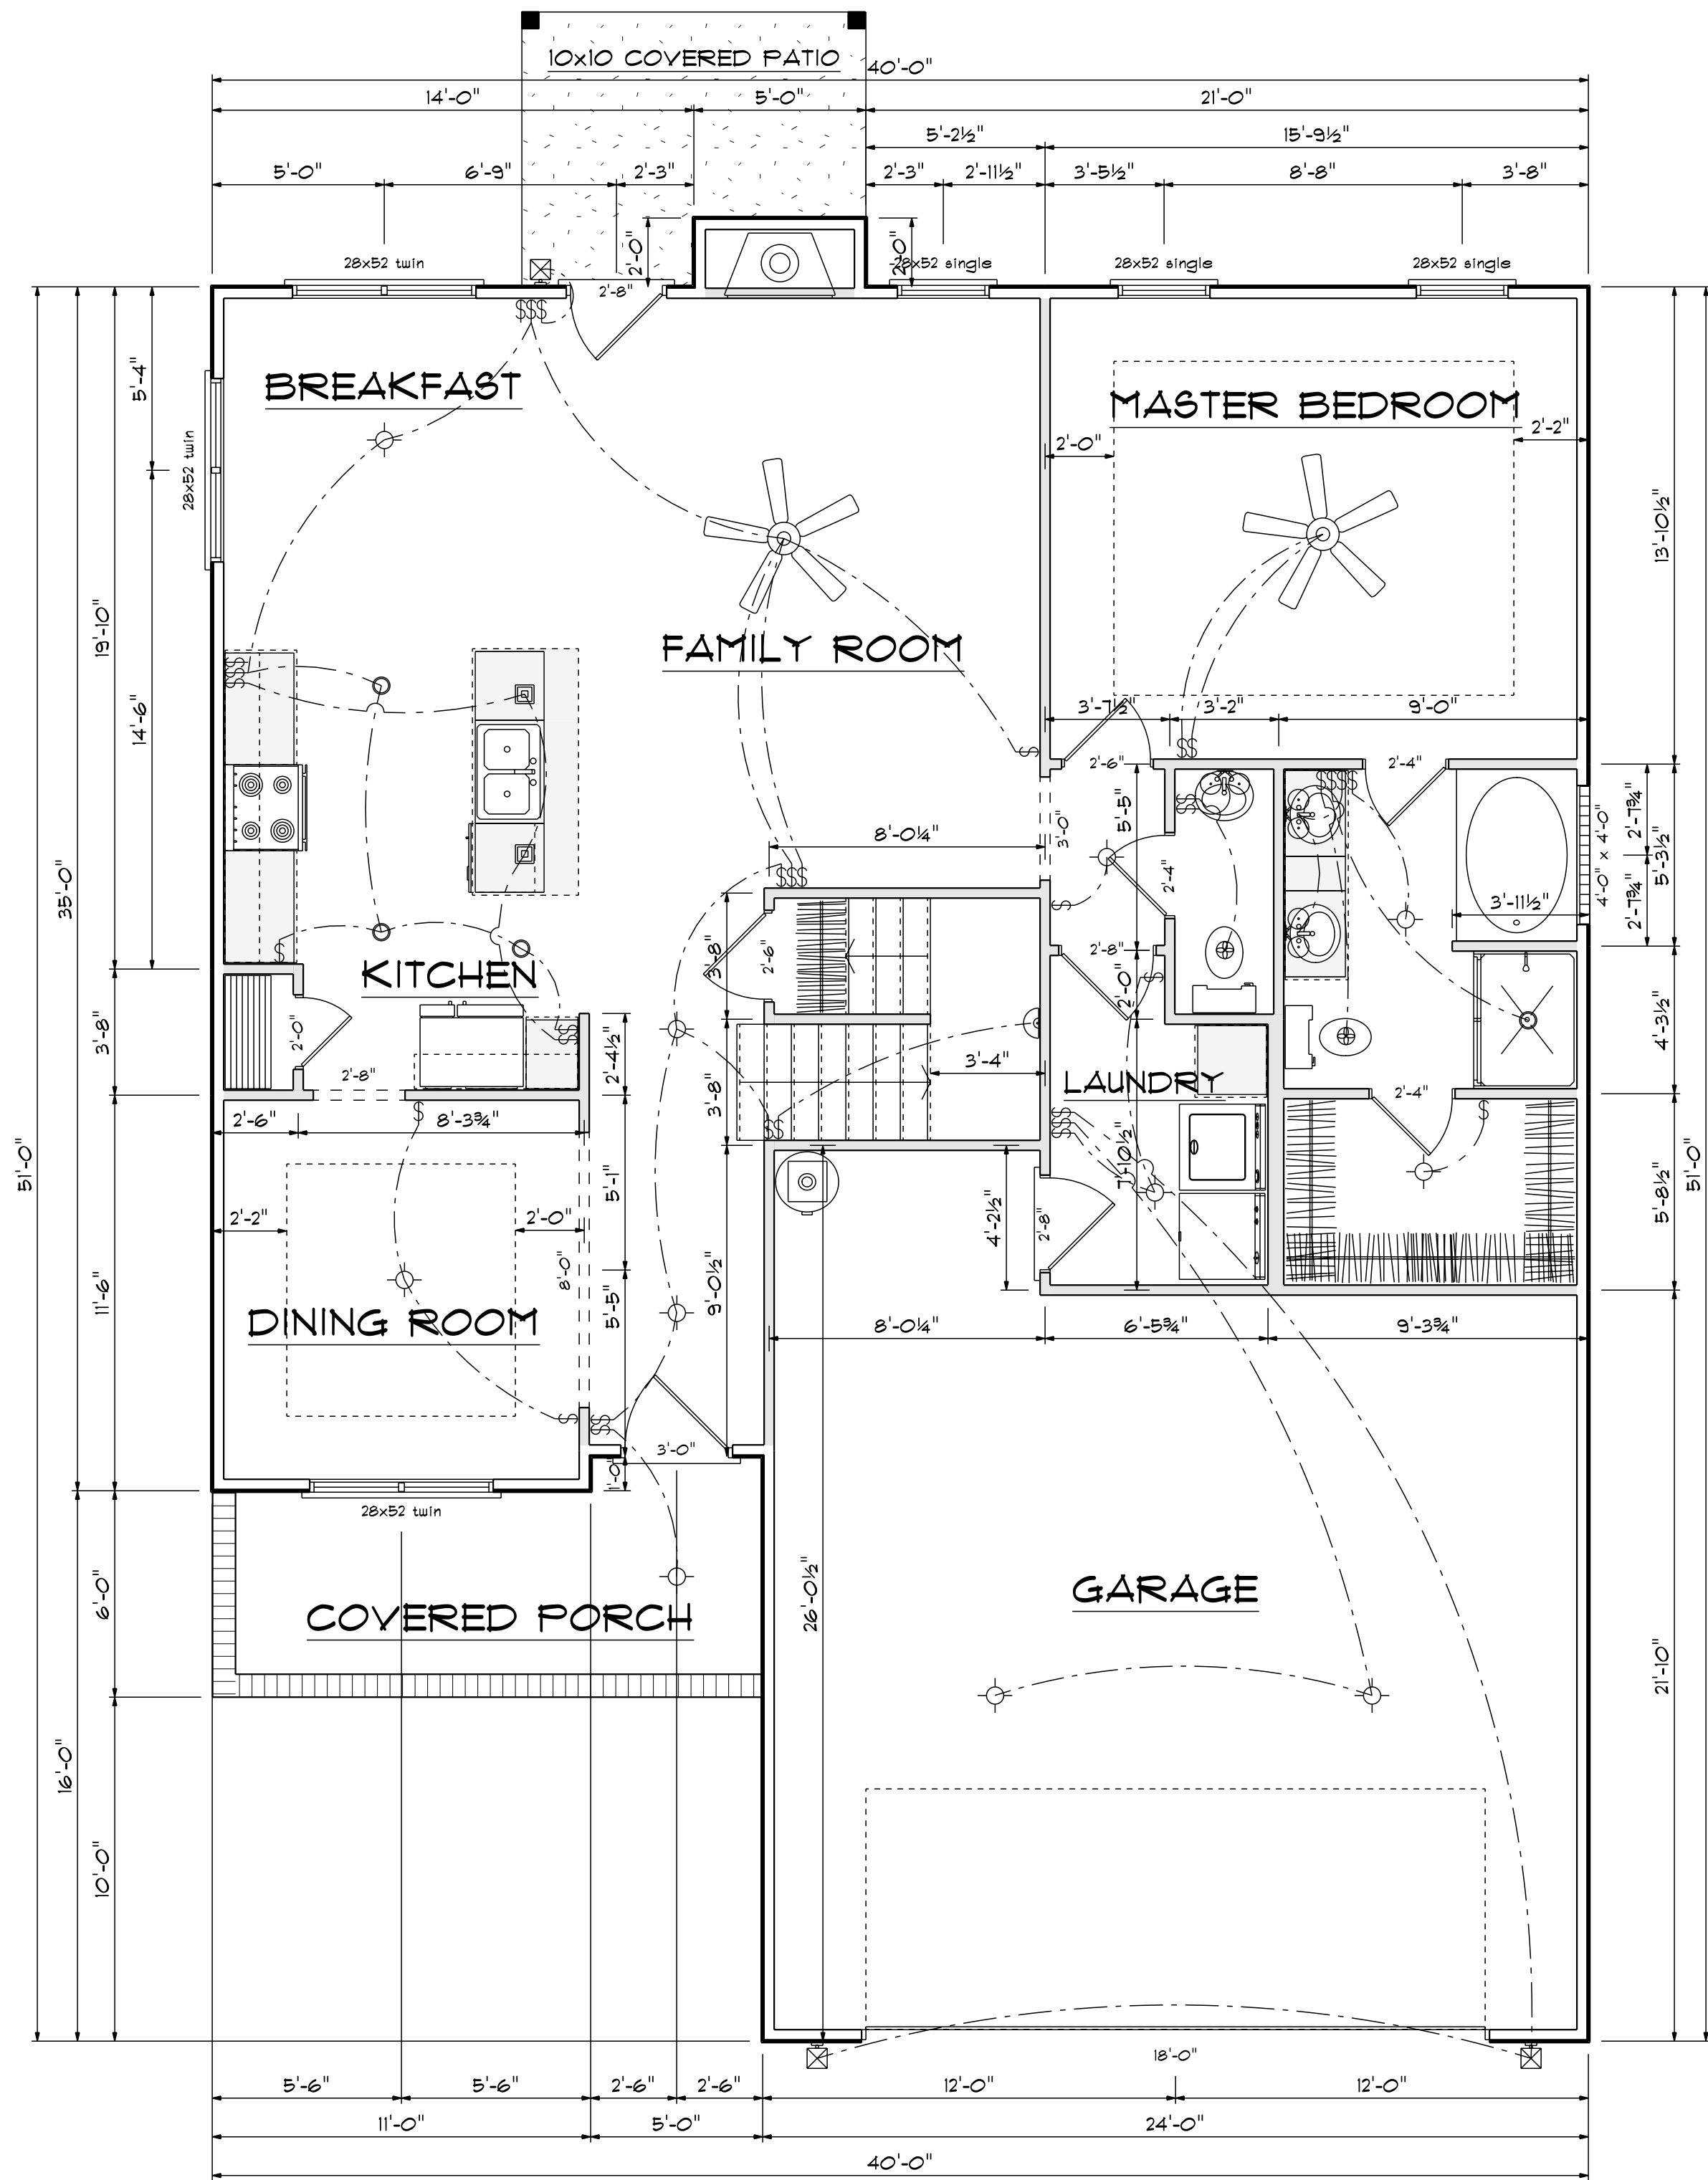

Kitchen Cabinets

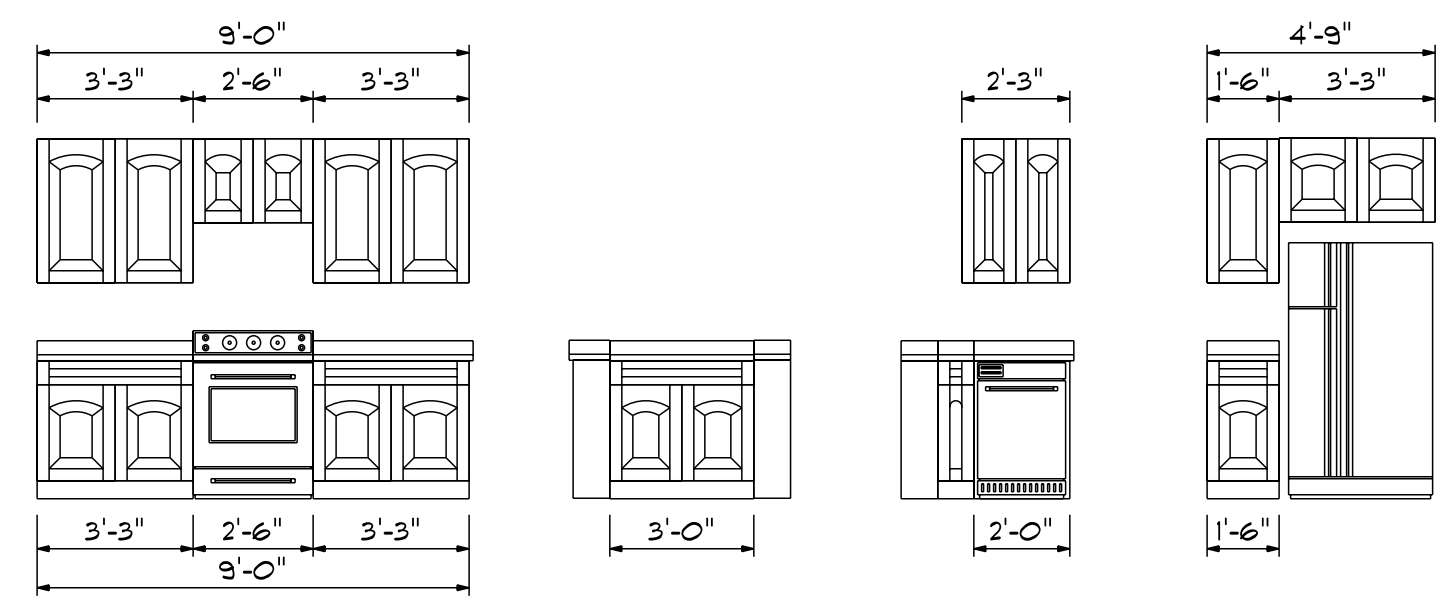

FIRST FLOOR OPENING SCHEDULE			
PRODUCT CODE	SIZE	HINGE	COUNT
36X80 COLONIAL A 1	3'-0"	R	1
32X80 FRENCH A 1	2'-8"	L	1
108X84 - 1 PANEL - GARAGE DOOR(OPT)	9'-0"	U	1
192X84 - 8 PANEL - GARAGE DOOR	18'-0"	U	1
2-0 Door Unit	2'-0"	R	1
2-4 Door Unit	2'-4"	R	1
2-4 Door Unit	2'-4"	L	2
2-6 Door Unit	2'-6"	R	1
2-6 Door Unit	2'-6"	L	1
2-8 Door Unit	2'-8"	R	2
28x52 single	2'-8" x 5'-2"	N	3
28x52 twin	5'-4" x 5'-2"	NN	3
12X12 GLASS BLOCK	4'-0" x 4'-0"	N	1

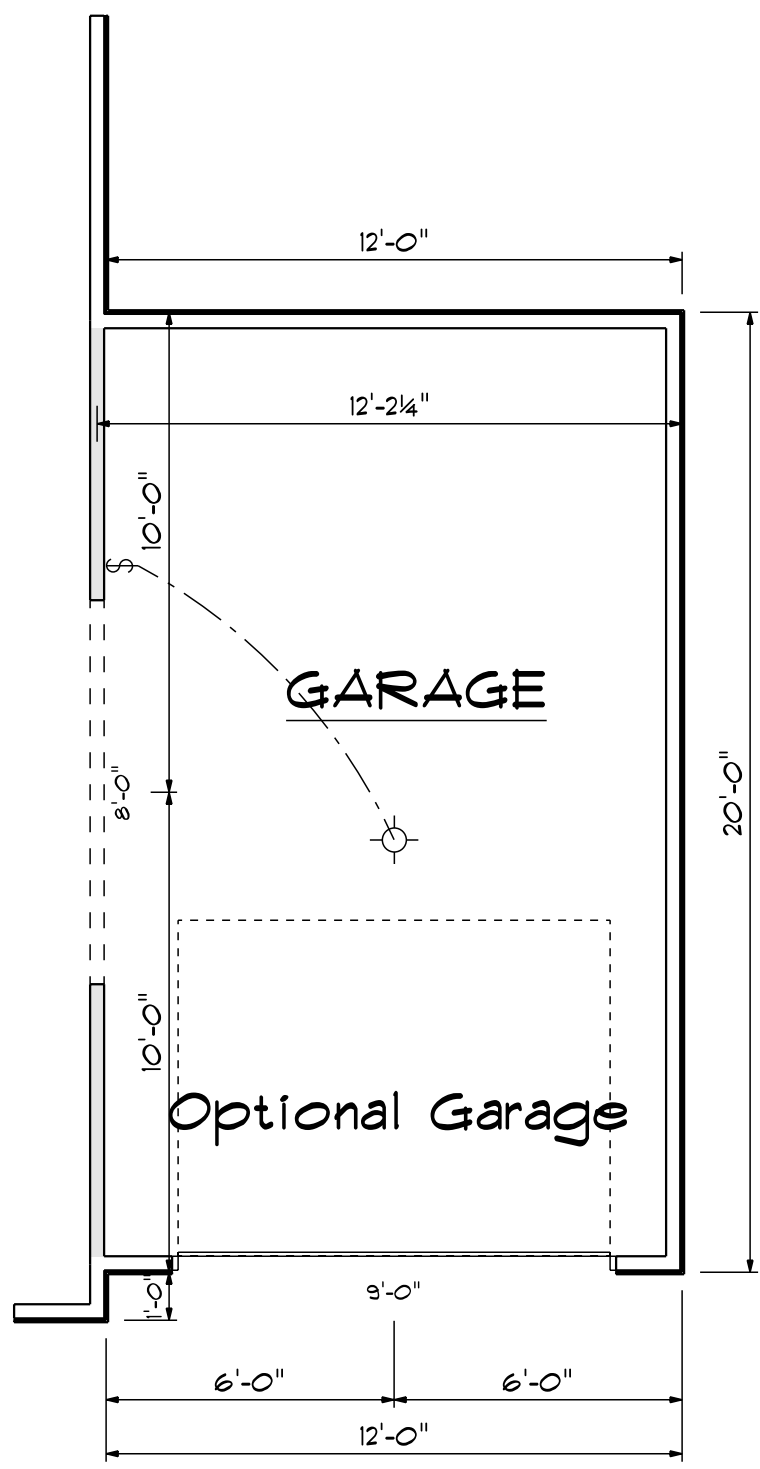

Areas


First Floor	1233
Second Floor	1156
<hr/>	
Total Heated	2389
Garage	559
Porch	100
Storage	253
Opt. Garage	240

Main Floor Plan

Scale: 1/4" = 1'-0"




DATE: 5/21/2021
 REVISED
 DRAWING*
 SCALE: 1/4"
 DRAWN BY
 APPROVED

The Williams

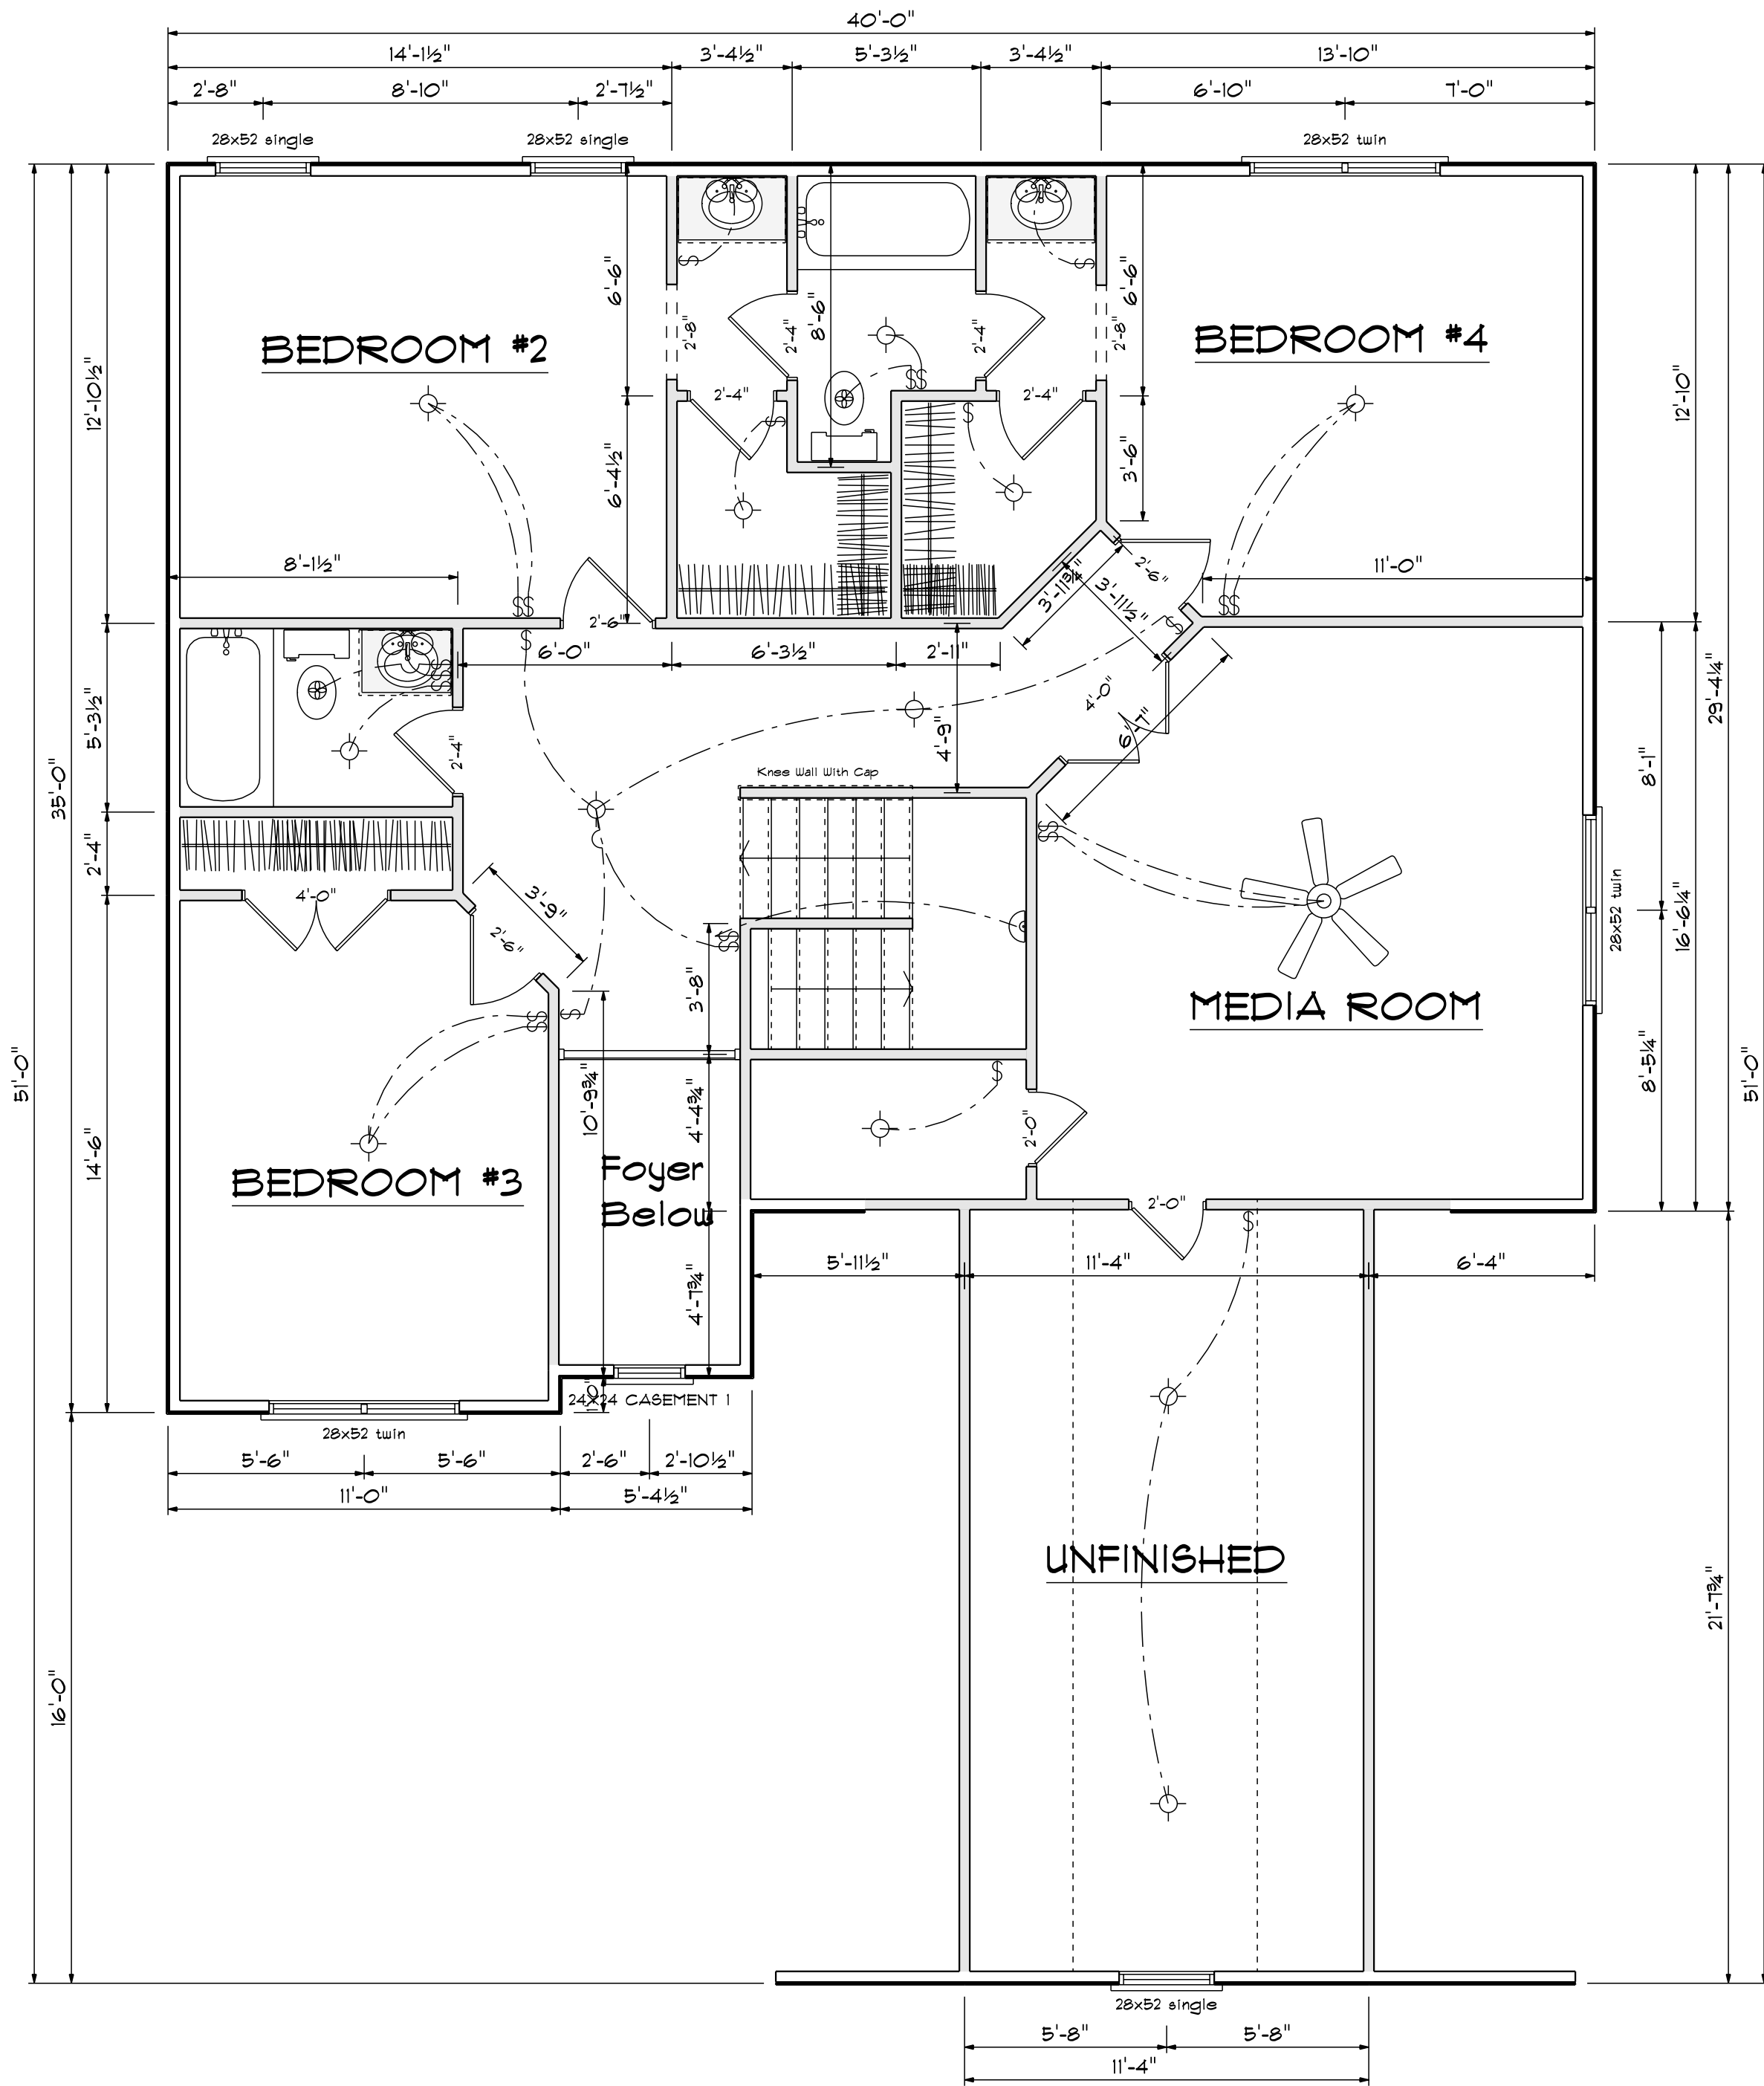


SECOND FLOOR OPENING SCHEDULE			
PRODUCT CODE	SIZE	HINGE	COUNT
2-0 Door Unit	2'-0"	R	2
2-4 Door Unit	2'-4"	R	2
2-4 Door Unit	2'-4"	L	3
2-6 Door Unit	2'-6"	R	2
2-6 Door Unit	2'-6"	L	1
4-0 Doublehung Door Unit	4'-0"	LR	2
24X24 CASEMENT 1	2'-0" x 2'-0"	N	1
28x52 single	2'-8" x 5'-2"	N	3
28x52 twin	5'-4" x 5'-2"	NN	3

Second Floor Plan
 Scale: 1/4" = 1'-0"

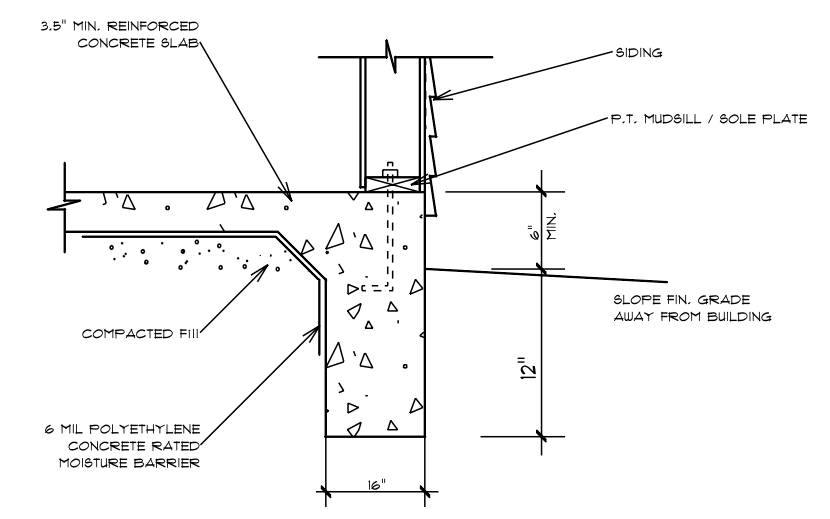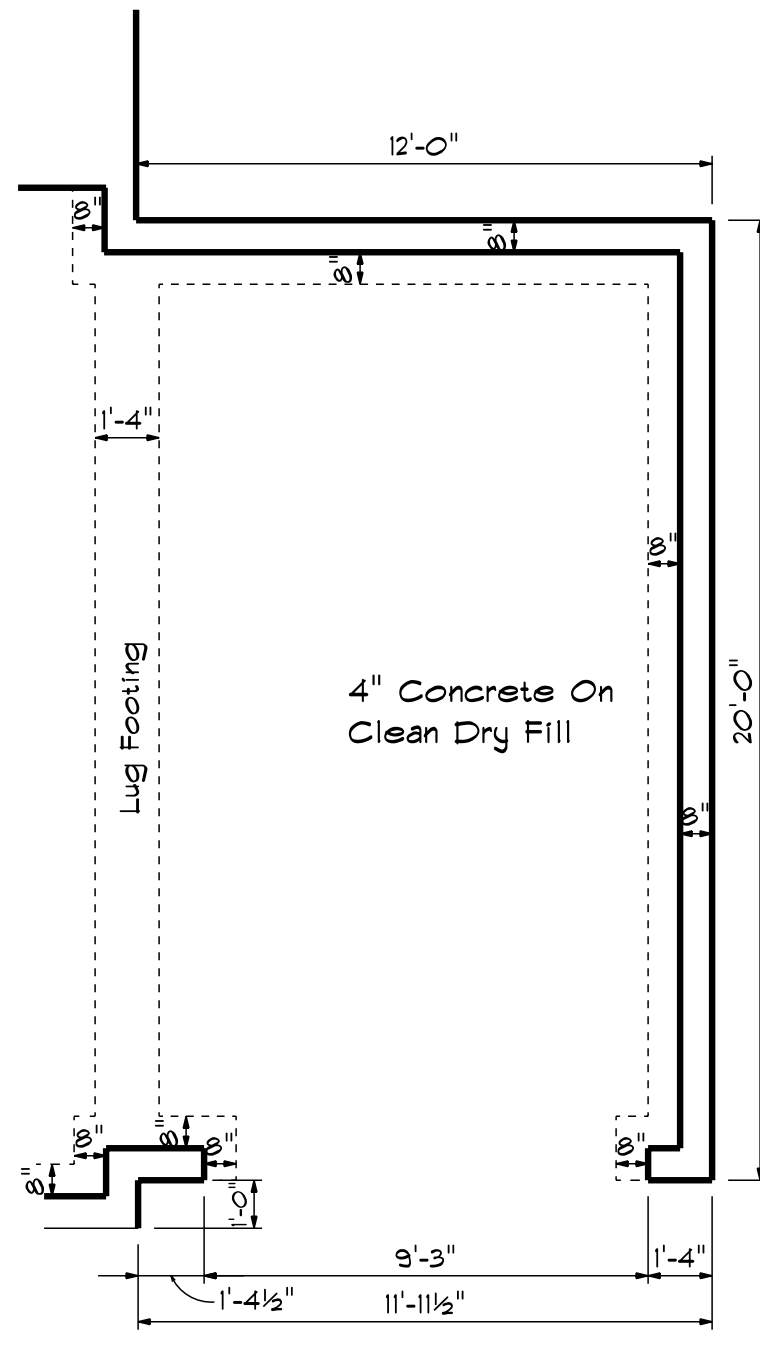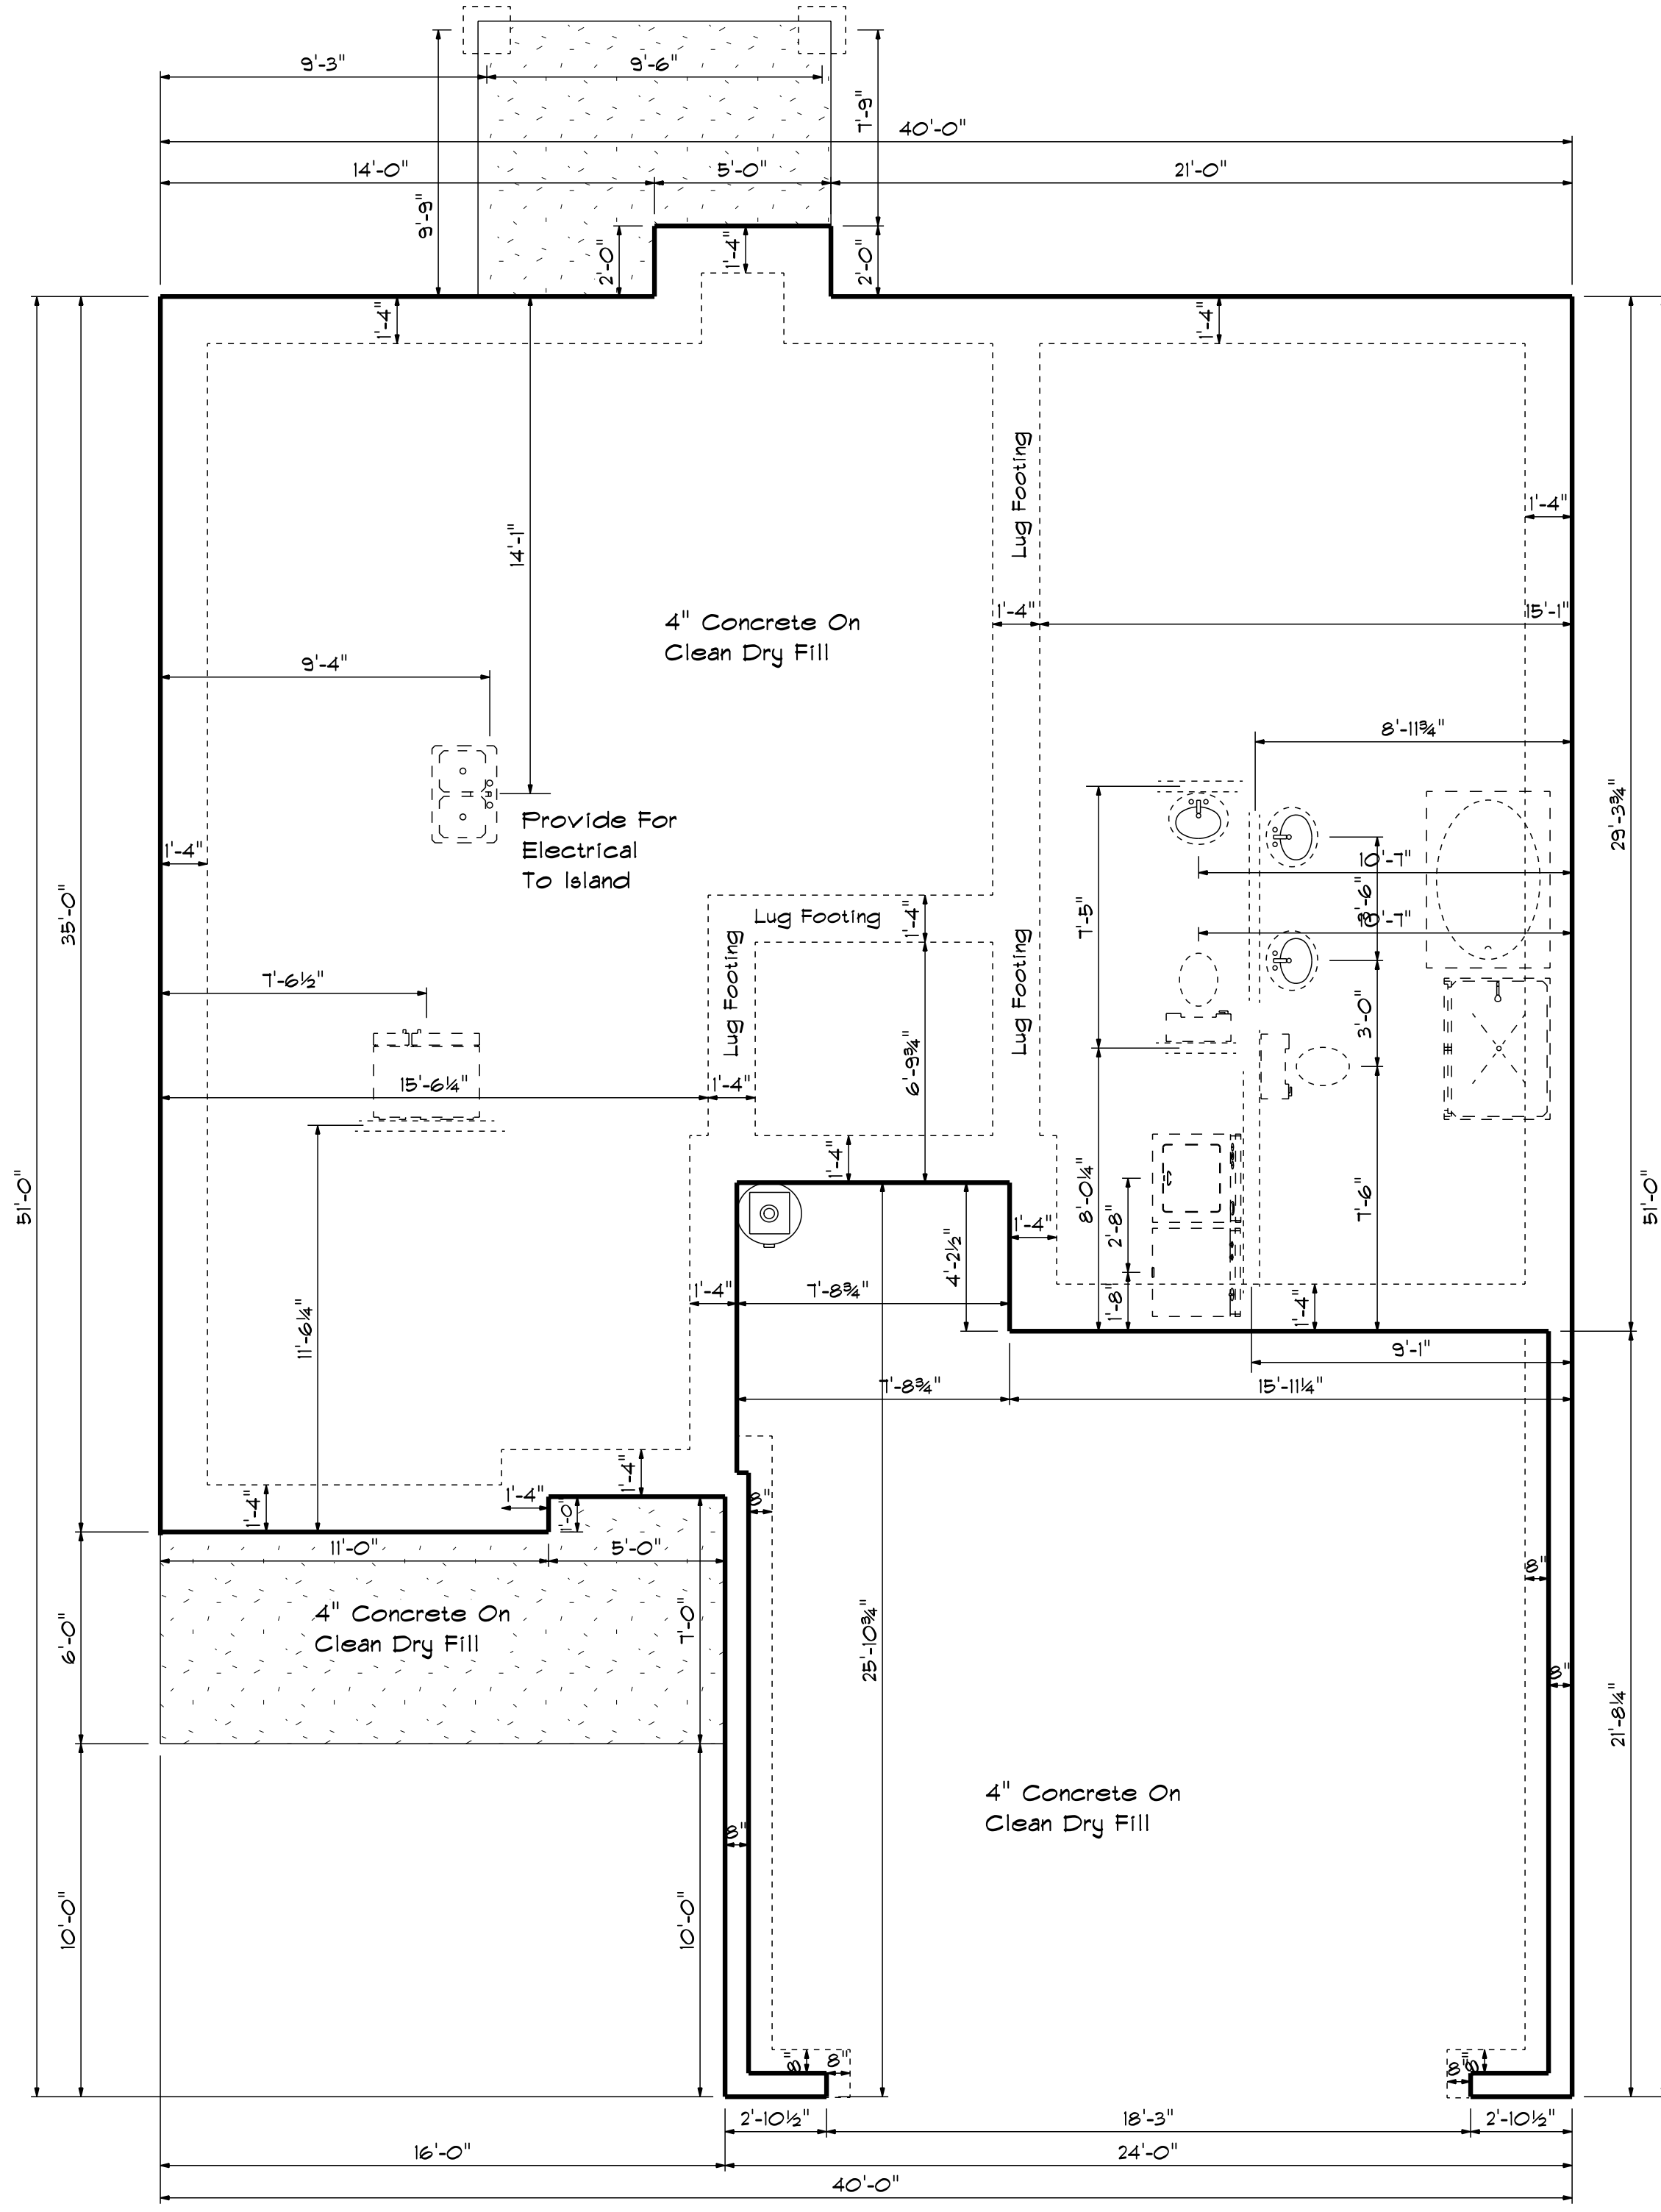

TURN-DOWN FOOTING DETAIL

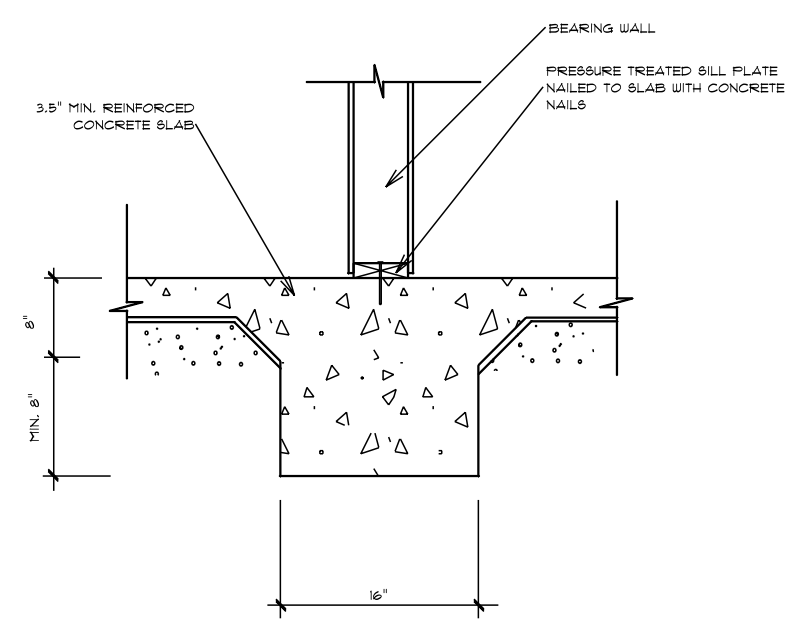



INTEGRAL SLAB FOOTING DETAIL AT BEARING WALL

Foundation Plan
Scale: 1/4" = 1'-0"


DATE: 5/21/2021
REVISED
DRAWING#

SCALE: 1/4"
DRAWN BY
APPROVED

The Williams

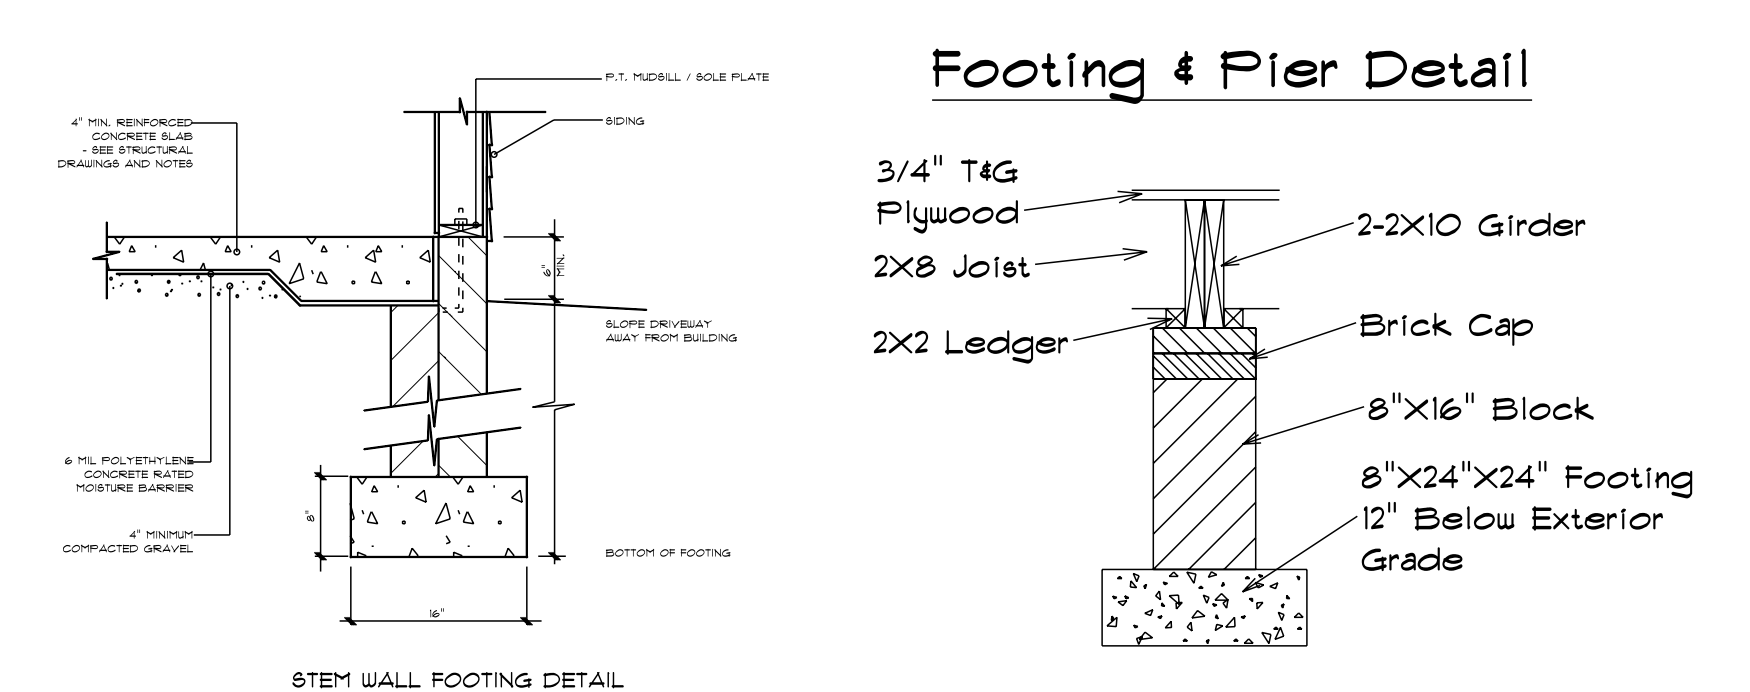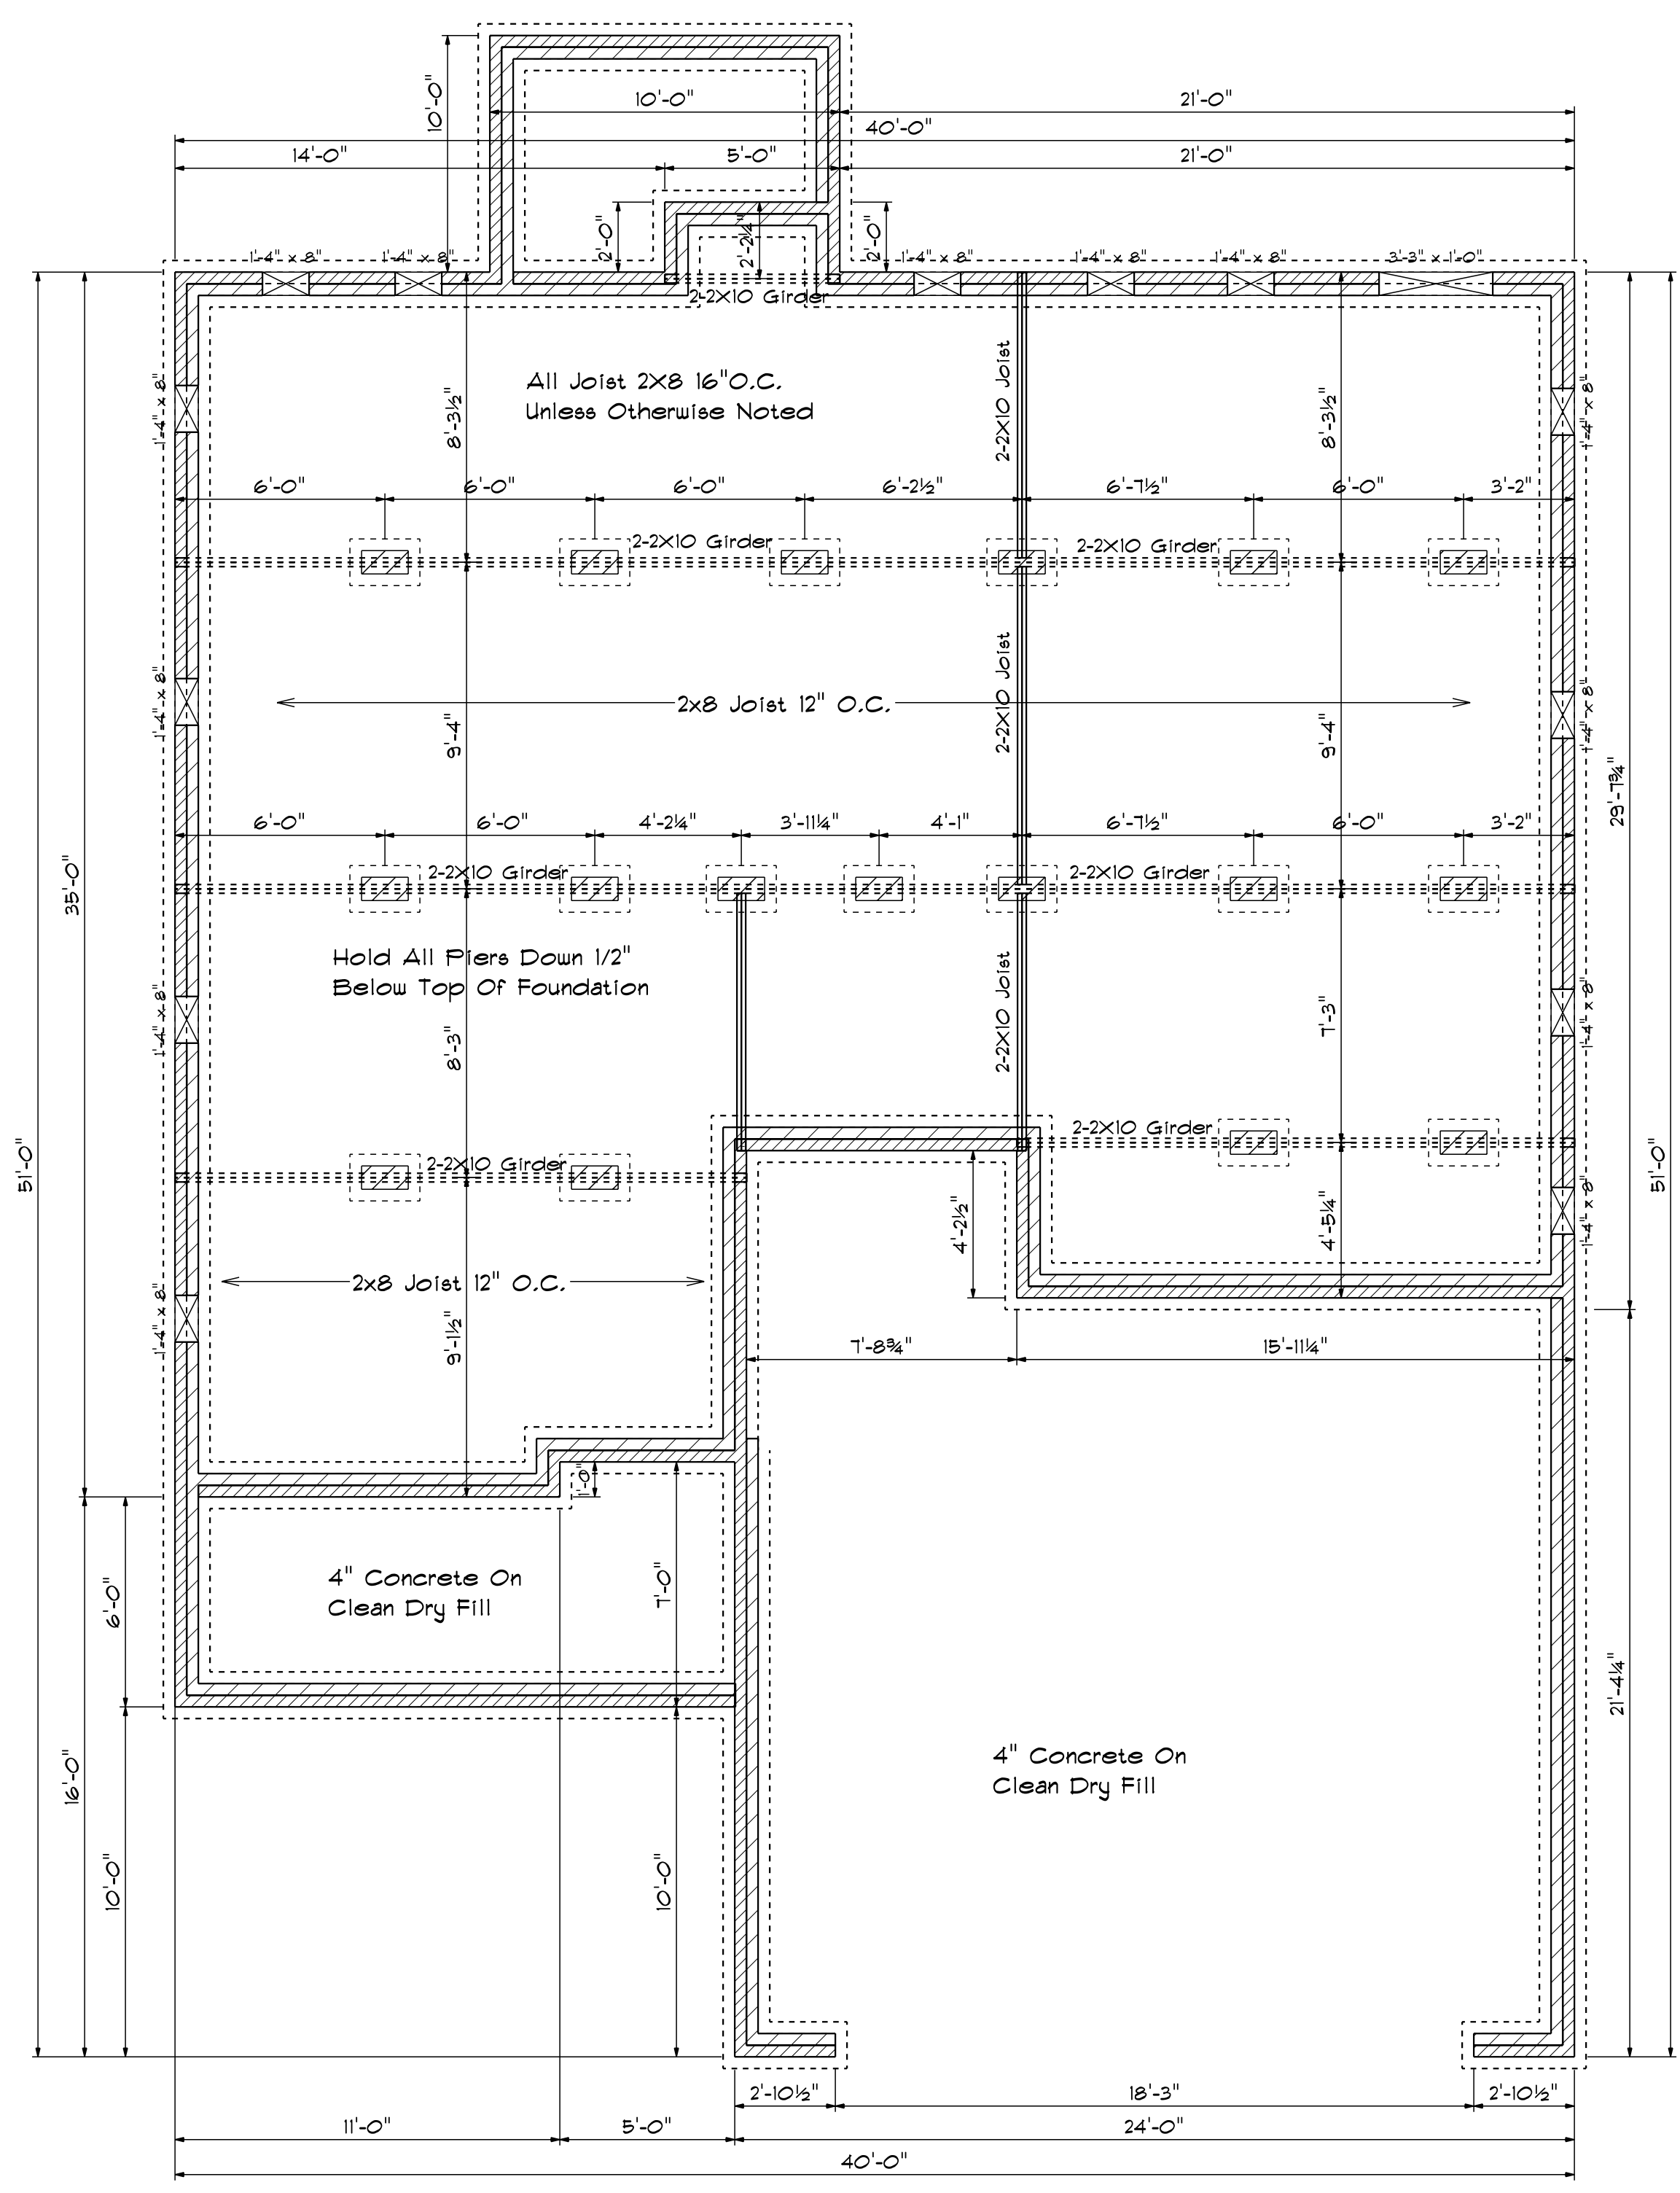


Lug Footing Detail

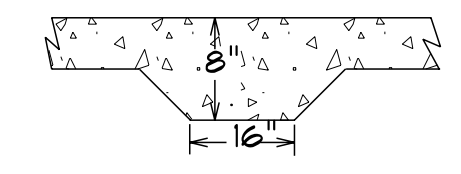

Foundation Plan

Scale: 1/4" = 1'-0"

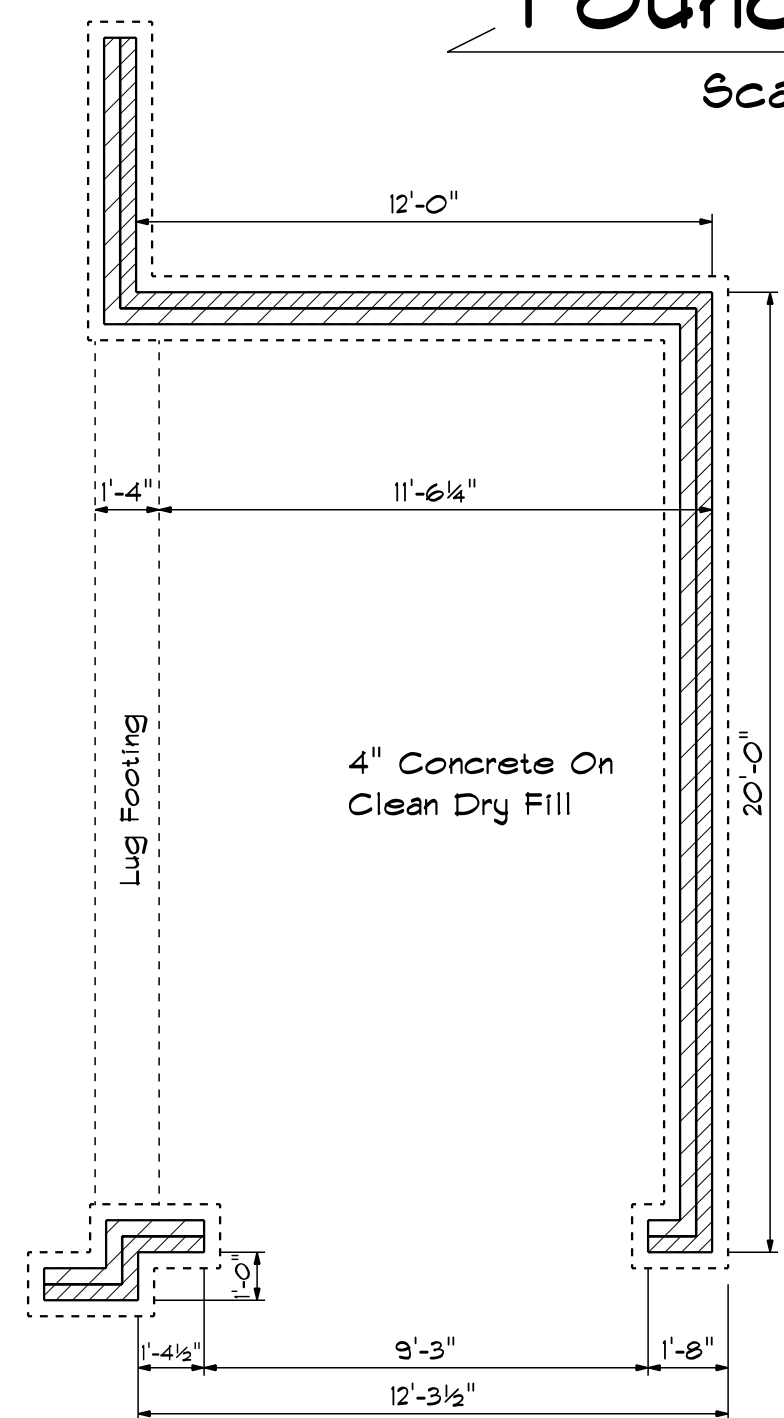


FOUNDATION VENTILATION


1233 Sq.Ft. Foundation Area
 Requires 8.22 Sq.Ft. Ventilation.
 With 6 Mil. Poly, Plans Indicate
 Vents For Adequate Cross
 Ventilation.

DATE: 5/21/2021
REVISED
DRAWING#
SCALE: 1/4"
DRAWN BY
APPROVED


The Williams

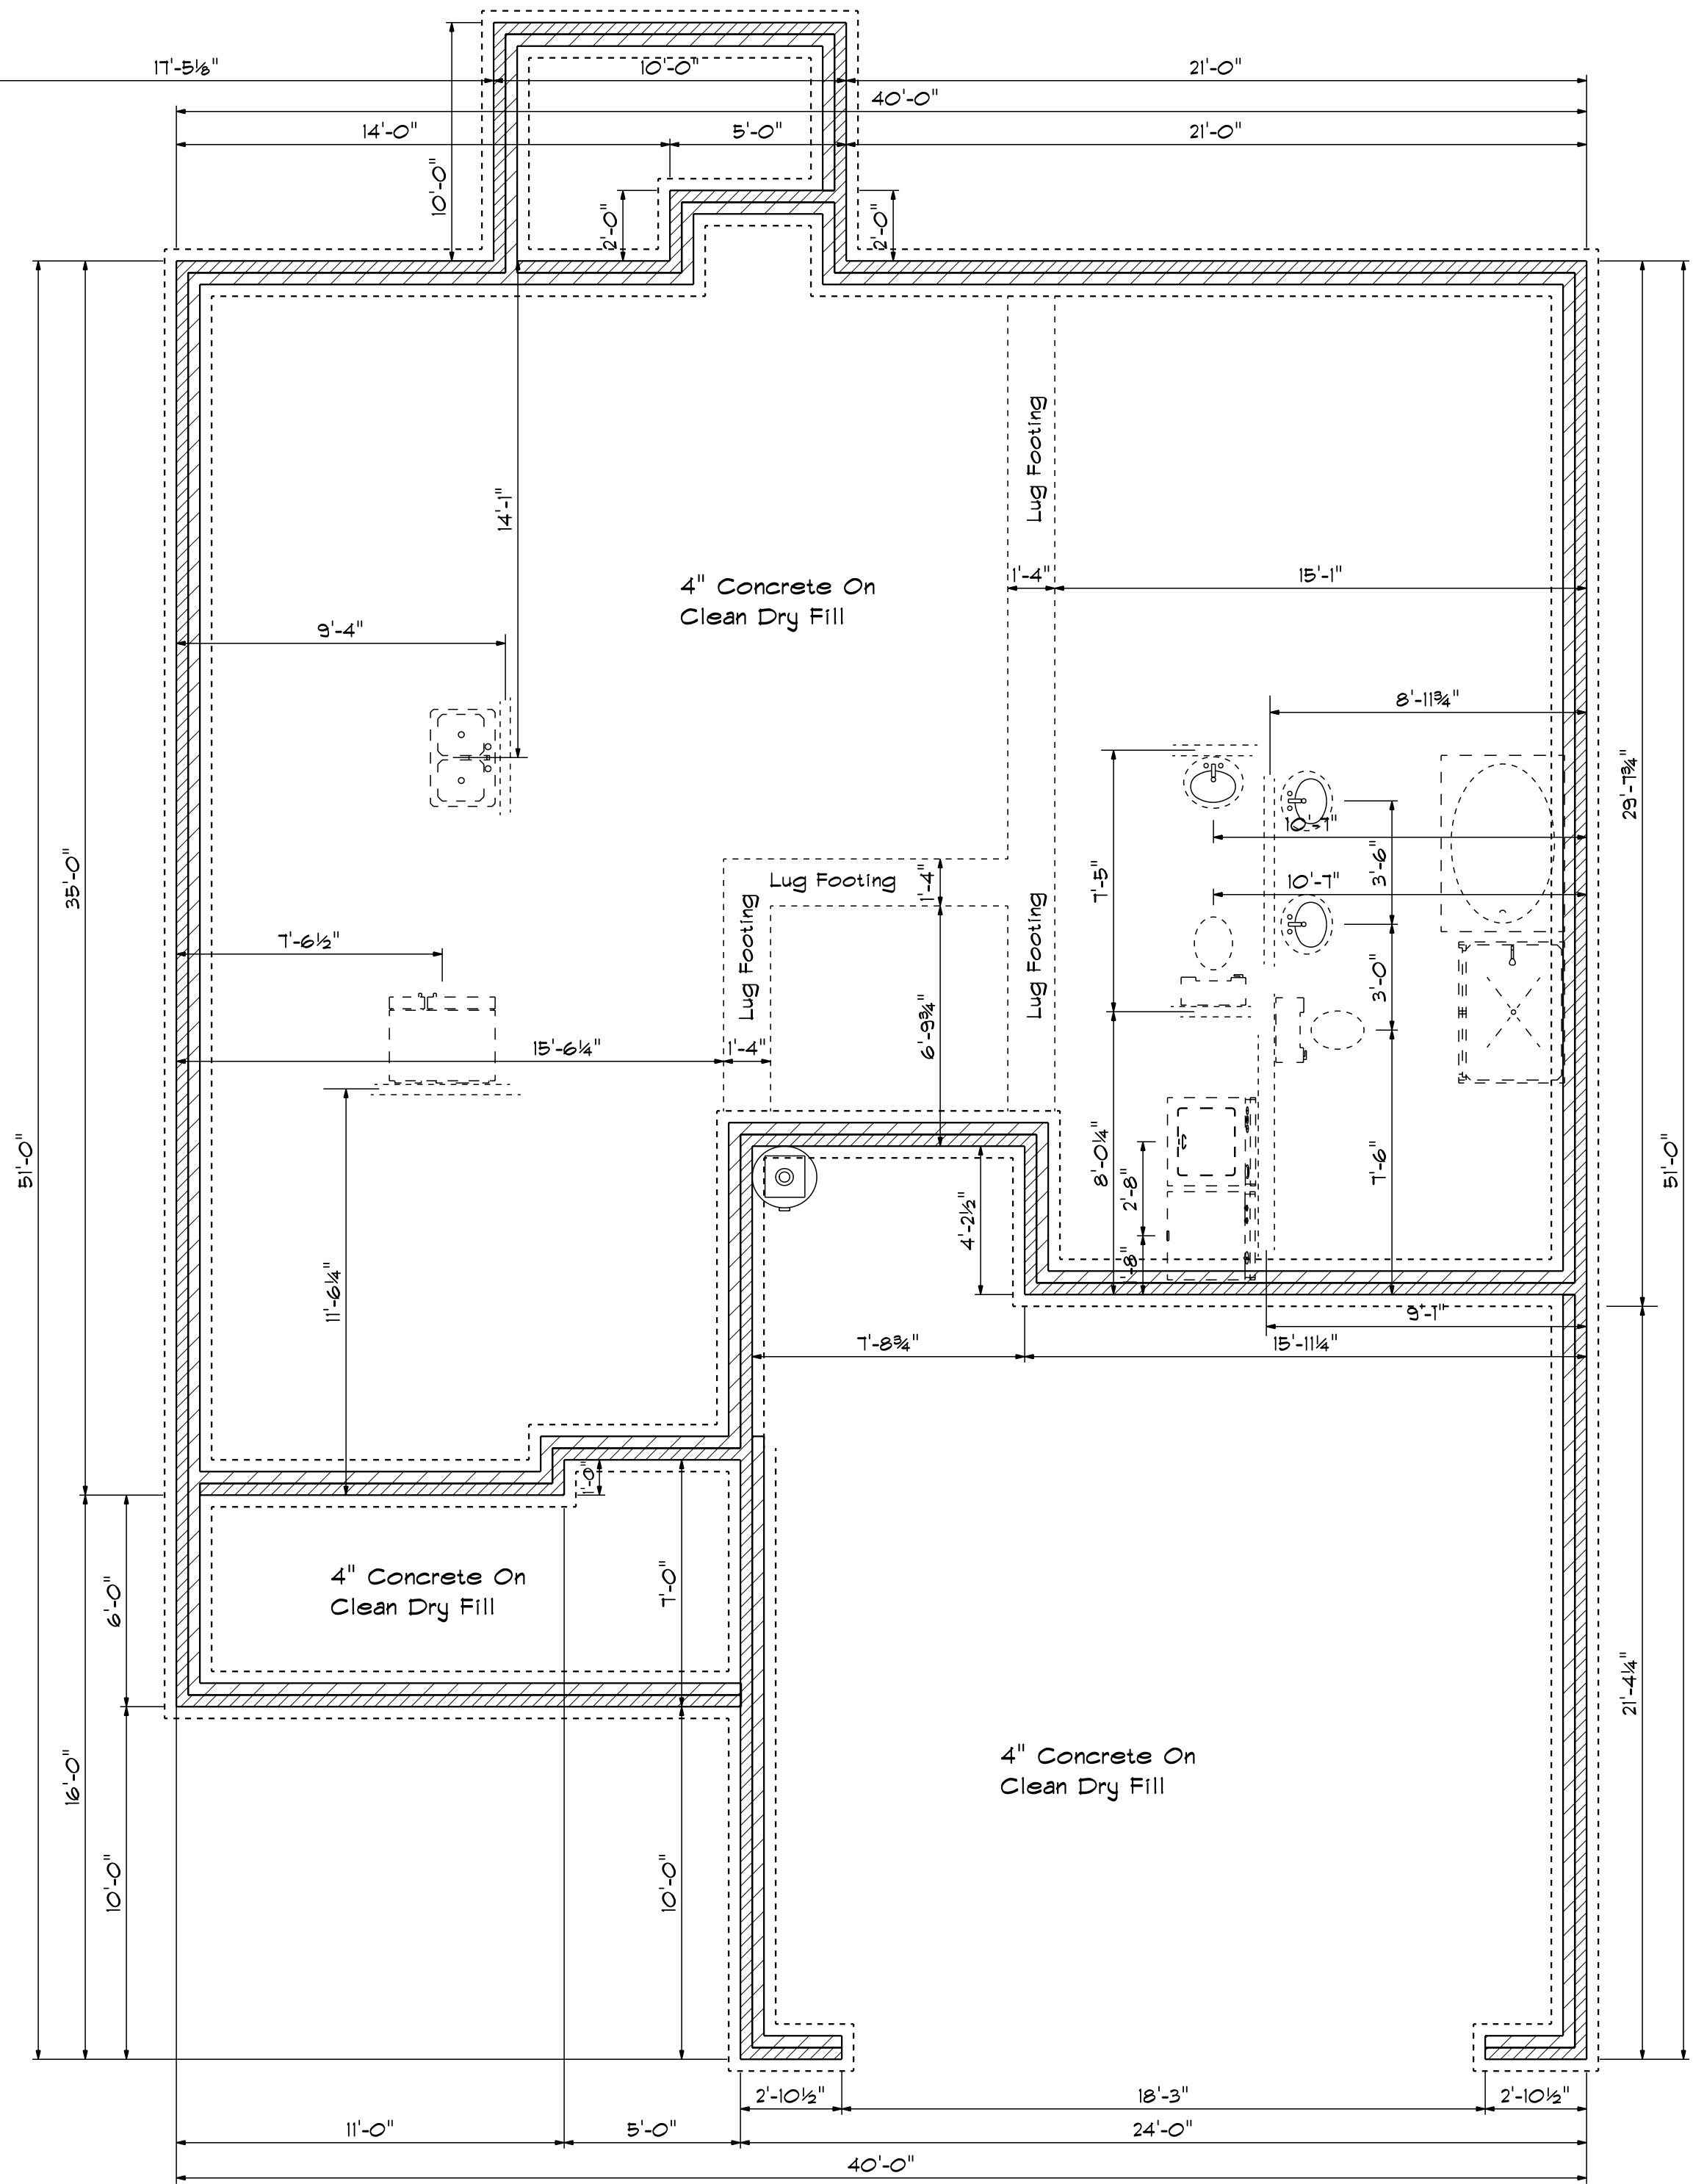

Foundation Detail Siding

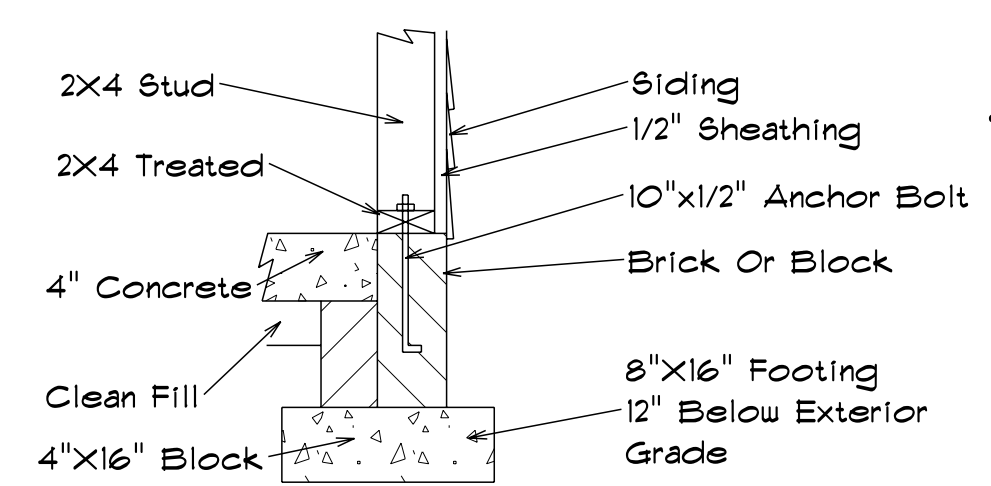


Lug Footing Detail

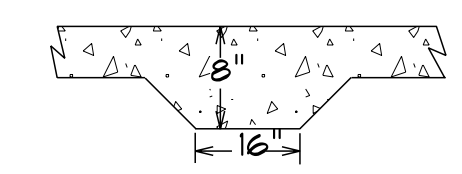

Foundation Plan

Scale: 1/4" = 1'-0"

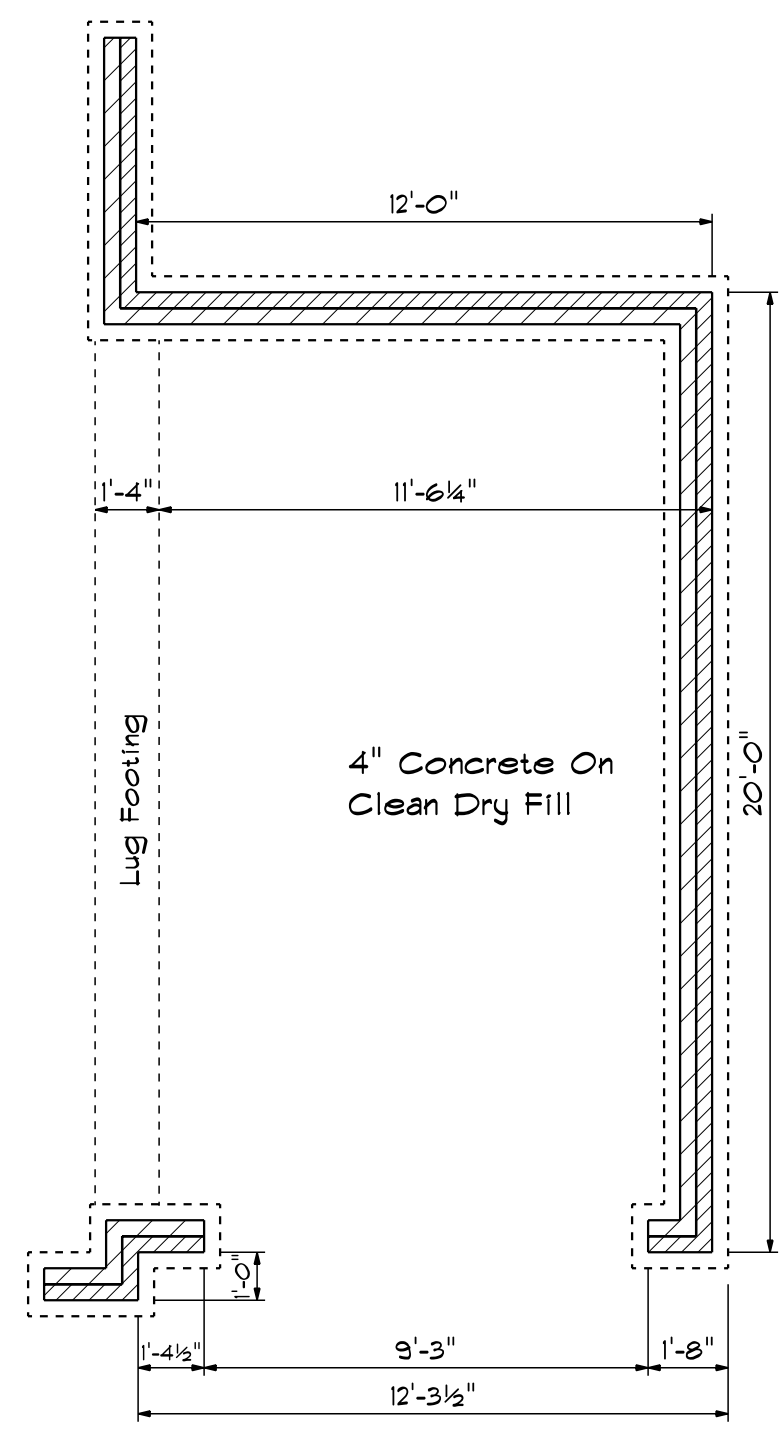

Optional Garage

DATE: 5/21/2021
REVISED
DRAWING#

SCALE: 1/4"
DRAWN BY
APPROVED

The Williams