


V I C I N I T Y M A P

NORTH CAROLINA
ROBESON COUNTY

I, Robert E. Leach, II, certify that this plat was drawn under my supervision from an actual survey made under my supervision, that the ratio of precision as calculated by latitude and departures is 1/10,000, that the boundaries not surveyed are shown as broken lines plotted from information found in Map Book 2021, Page 86;

I further certify that this survey is of an existing parcel or parcels of land. Witness my original signature, license number and seal, this the 27th day of February, 2021.

Robert E. Leach, II, Professional Land Surveyor
License Number L-4869

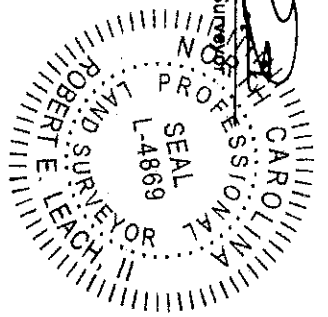

Lot Information:
Address: 138 Tanna Place
PIN# 9584-84-9725



Setbacks:
F--35'
S--10'
R--25'



Course	Bearing	Distance
L1	N 44°51'10" W	15.24'

SITE PLAN
LOT 32
"FOREST RIDGE" SECTION SIX PART 3A
MAP BOOK 2021 PAGE 86
FOR
A&G RESIDENTIAL
ANDERSON CREEK TOWNSHIP
HARNETT COUNTY
NORTH CAROLINA
DATE 02/27/2020
SCALE 1" = 30 FEET
SURVEYED BY : ROBERT E. LEACH, II
DRAWING NO. 2021034_32

PRELIMINARY PLAT
FOR ILLUSTRATIVE PURPOSES ONLY

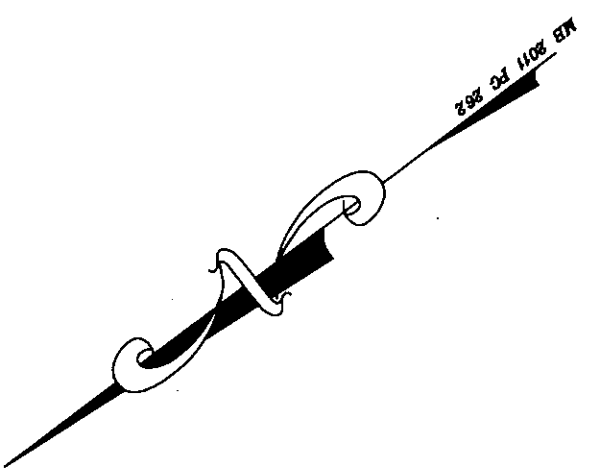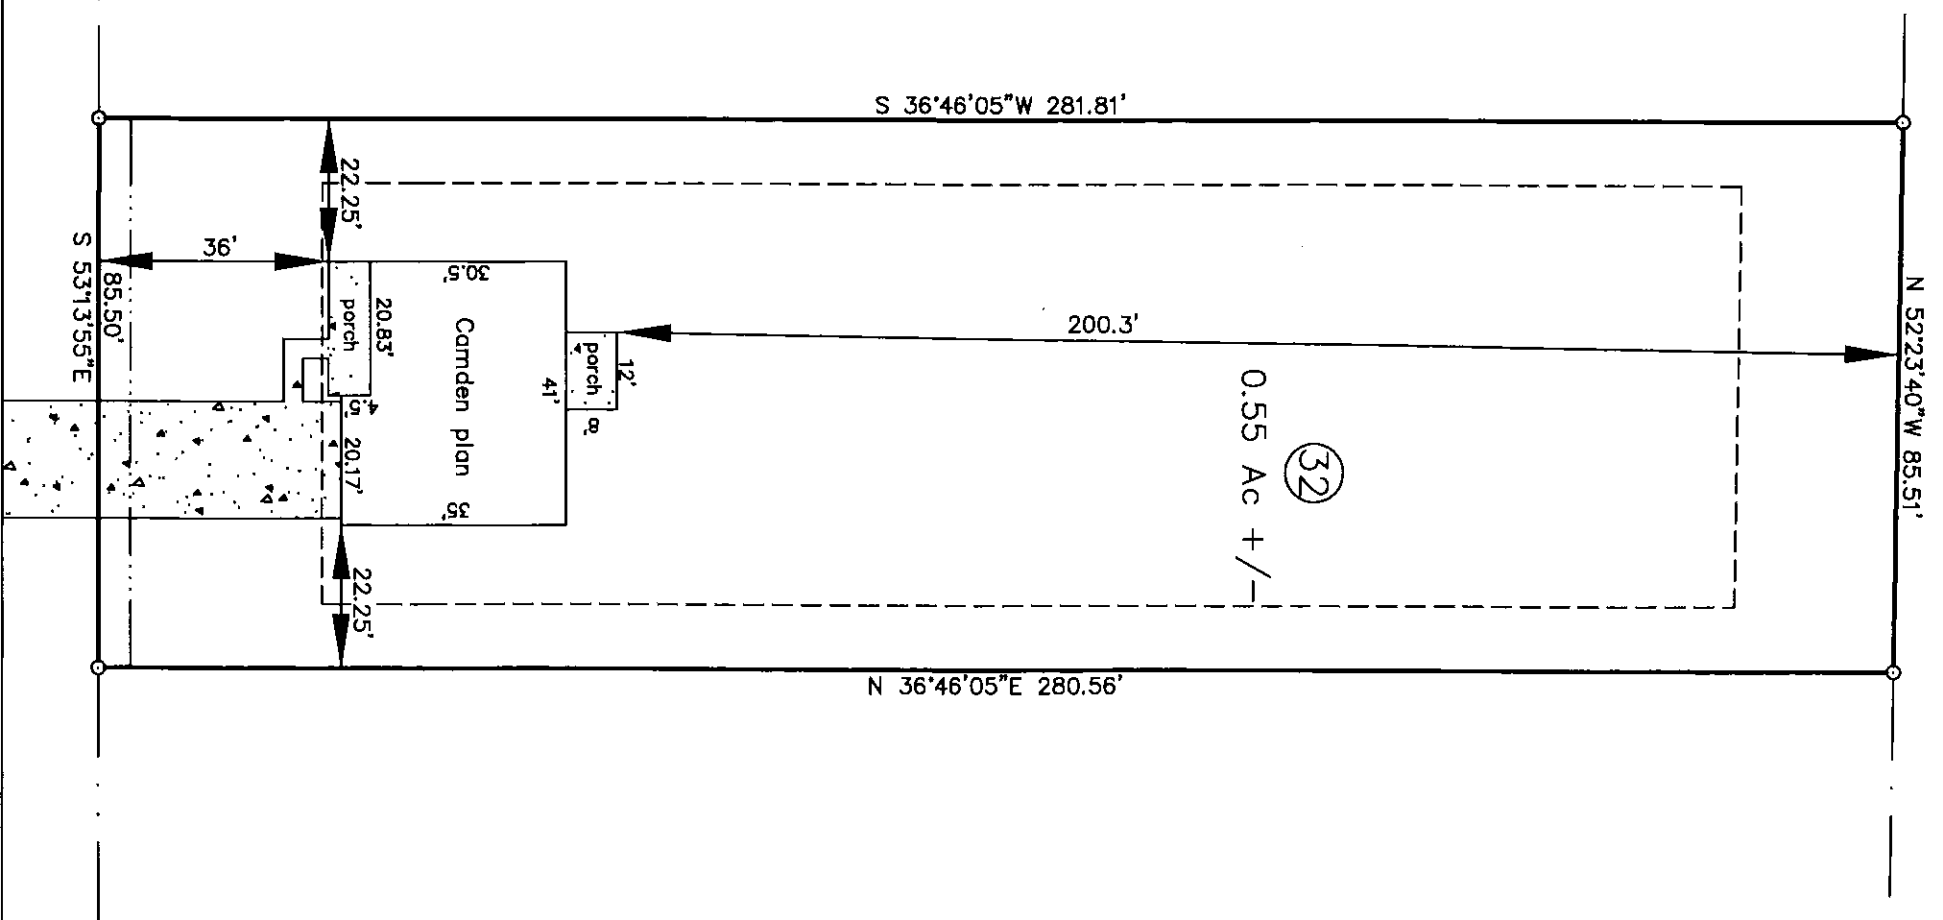

HASTY LAND SURVEYING, PLLC
102 SHANNON ROAD
RED SPRINGS, NC 28577
(910) 843-4510
FIRM LIC# P-1406