


FRONT ELEVATION  
SCALE: 1/8" = 1'-0"

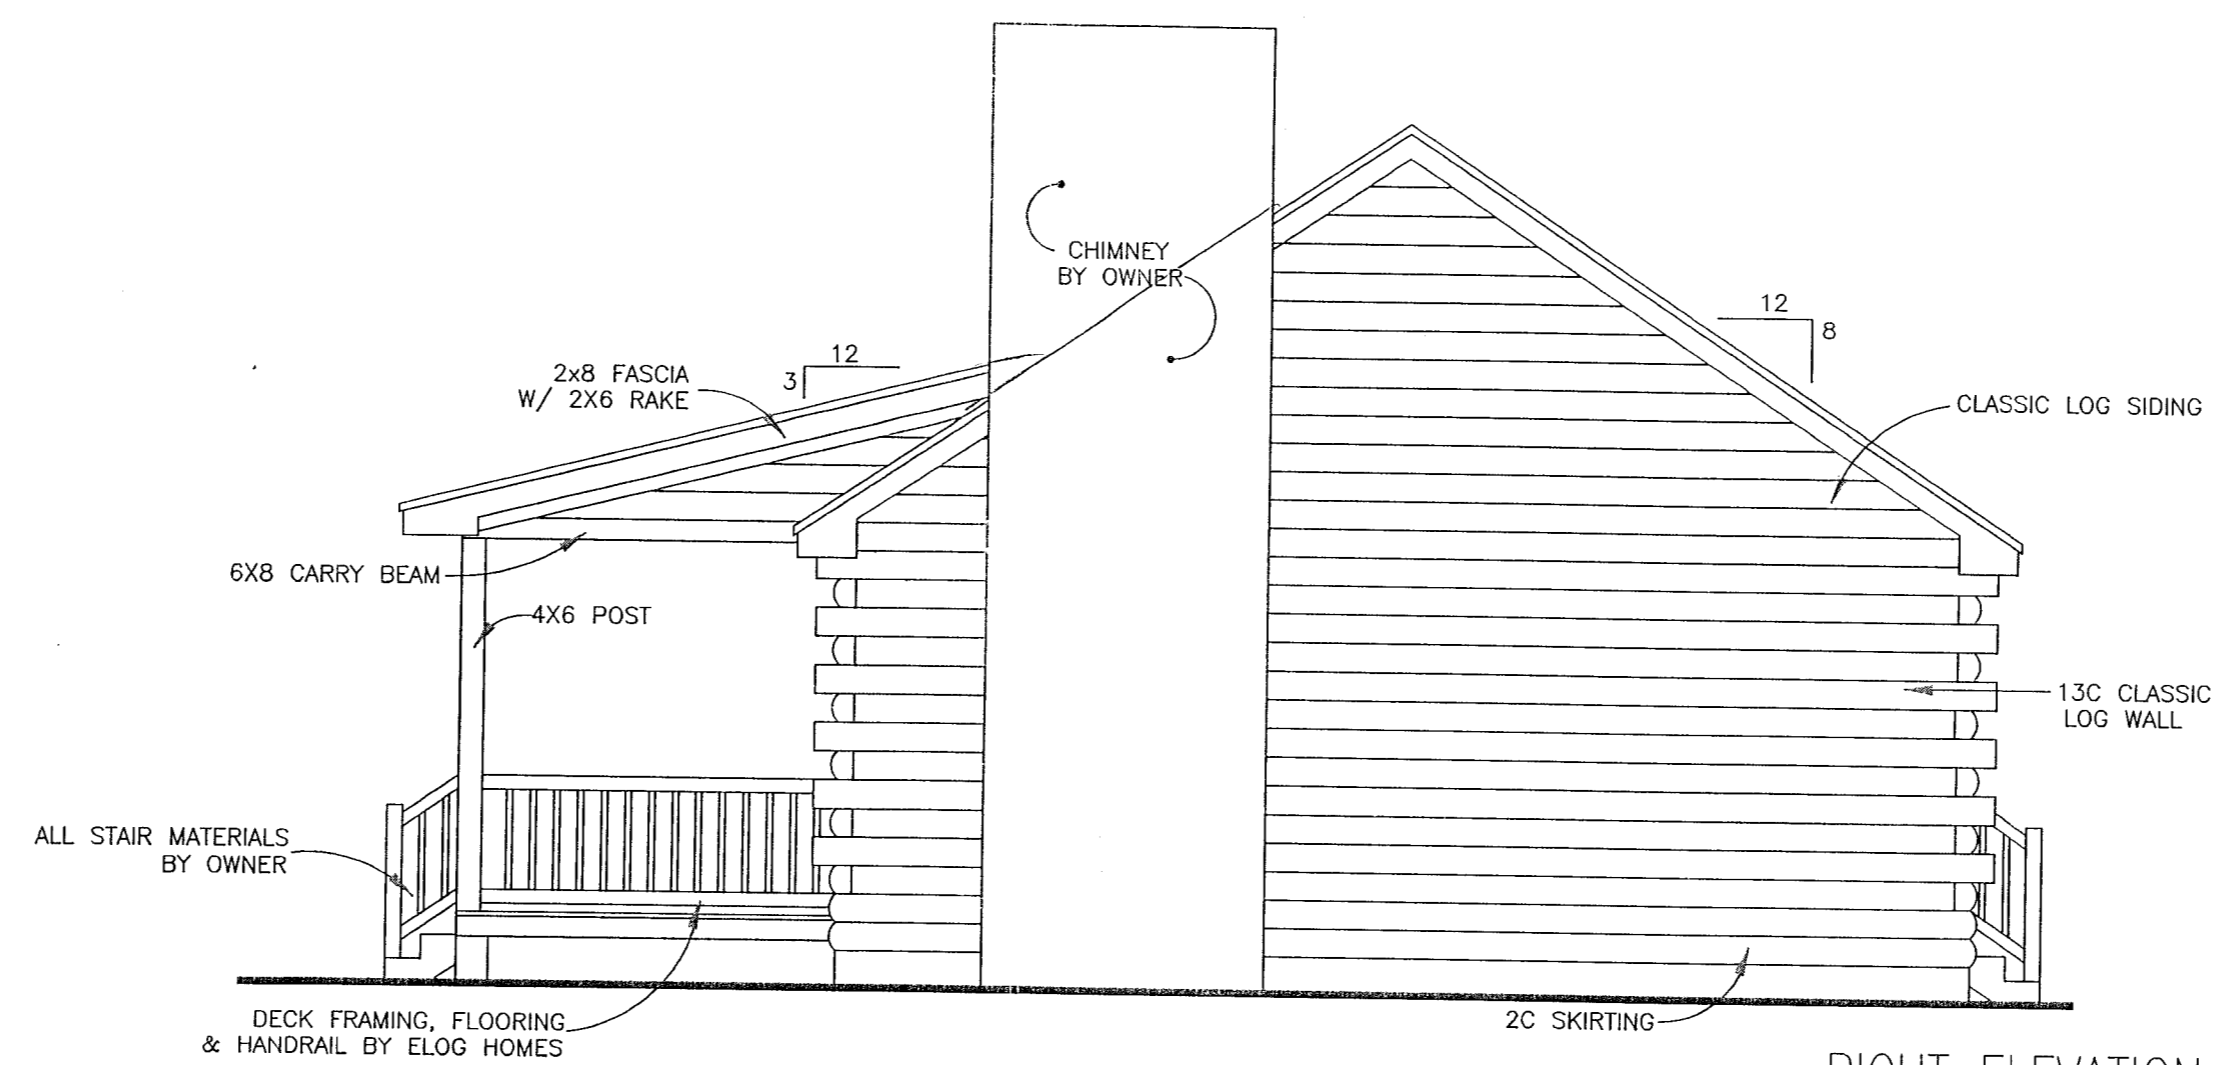

RIGHT ELEVATION  
SCALE: 1/4" = 1'-0"

ALGONOMES.COM DOES NOT CLAIM ANY RESPONSIBILITY FOR THE COMPLIANCE OF THESE PLANS TO ANY OF THE LOCAL, STATE, FEDERAL, OR INTERNATIONAL AND OTHER LOCAL CODES OR REGULATIONS. THE RESPONSIBILITY OF THE CUSTOMER TO HAVE THESE PLANS REVIEWED BY A PROFESSIONAL ENGINEER AND ARCHITECT SHALL HAVE PRECEDENCE OVER ANY OTHER REQUIREMENTS. ALGONOMES.COM AND ARCHITECTS.COM RESERVE THE RIGHT TO USE THESE PLANS FOR ITS OWN PURPOSE.


ELEVATIONS

PLANS FOR:  
**TOMMIE & BONNIE**  
WHITLEY  
SPRINGFIELD, MO  
WOODS


LOG PROFILE FOR THIS LOG HOME:  
INSIDE  
OUTSIDE  
8/6 ORIGINAL CLASSIC D SHAPE

**algonomes.com**

DATE: 04-17-2017  
DRAWN BY: A GARCIA  
SCALE: AS NOTED  
CUST. ID #: 073281880  
REVISIONS:  
SHEET NO.  
**EL1**

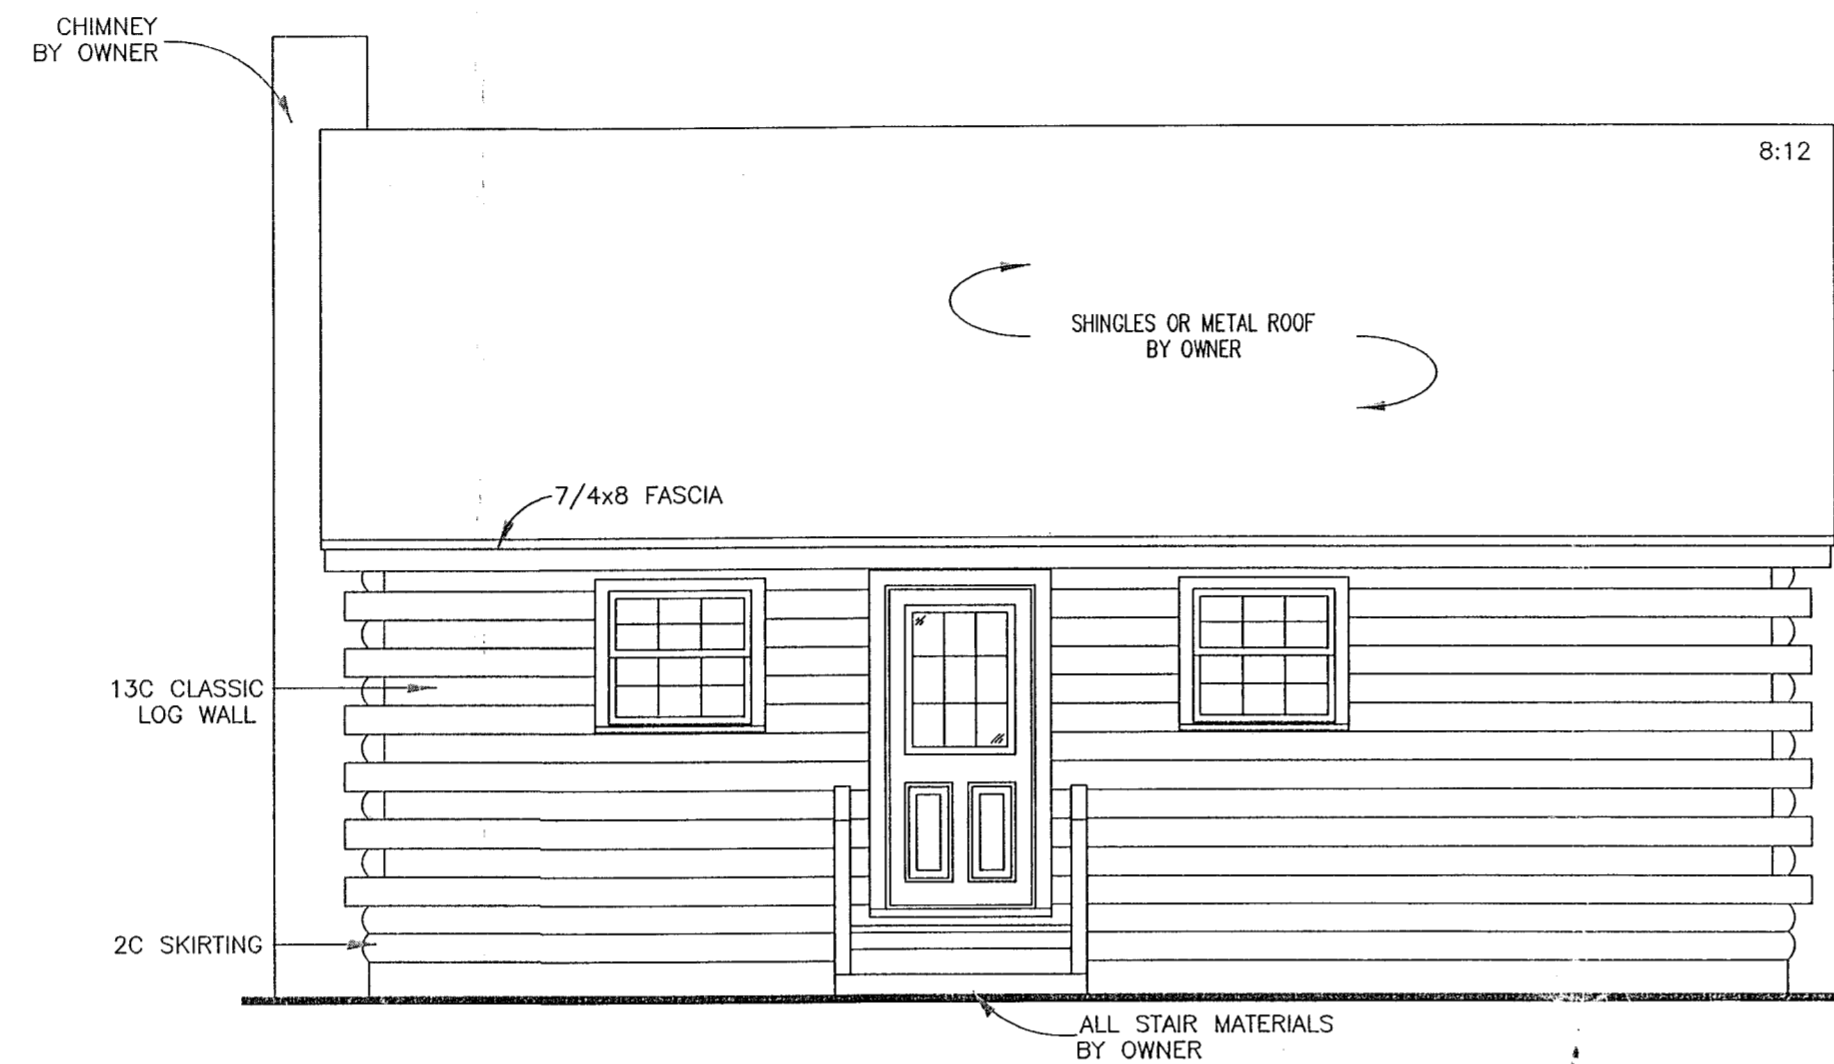

**REAR ELEVATION**  
SCALE: 1/4" = 1'-0"

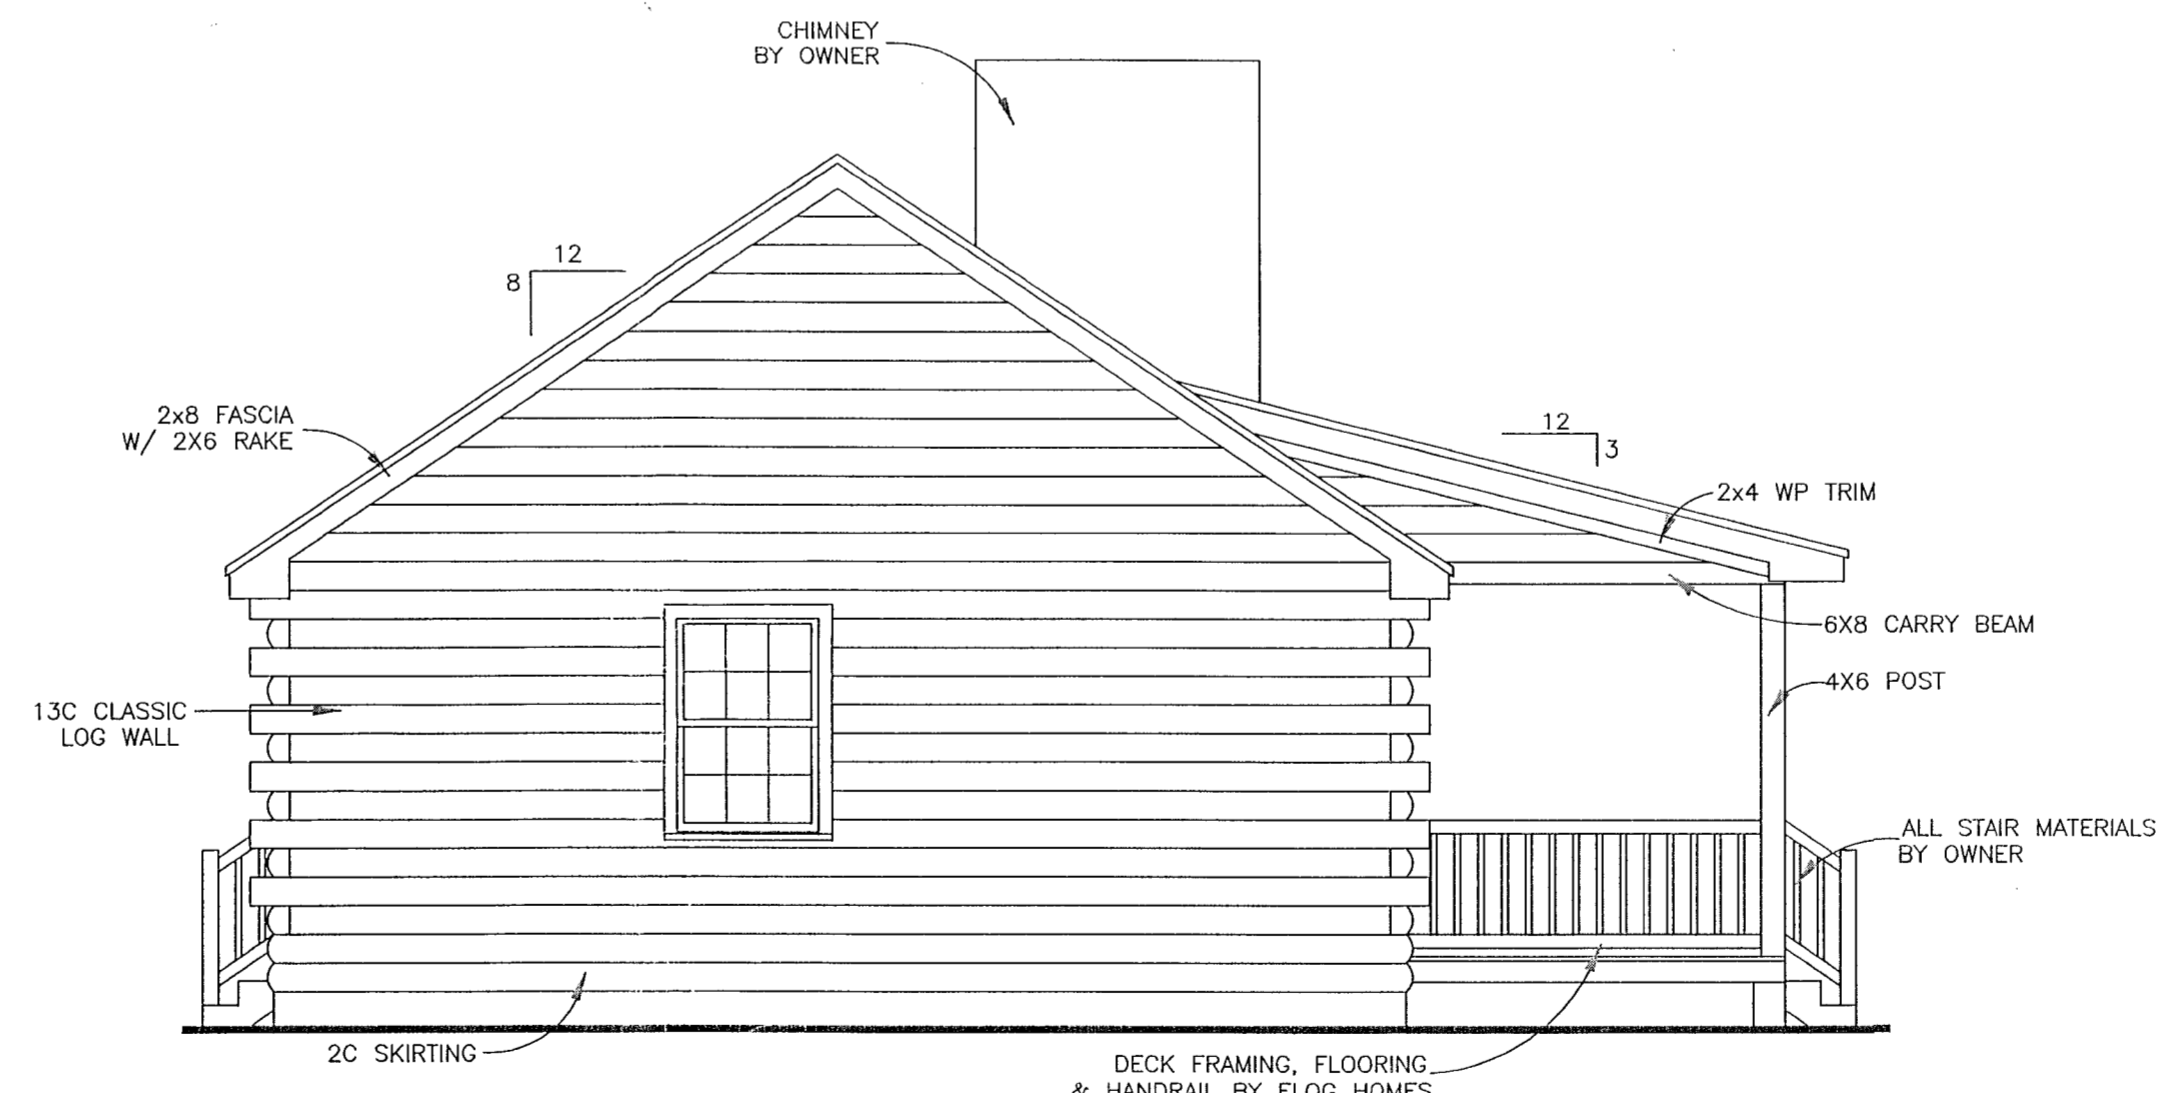


**LEFT ELEVATION**  
SCALE: 1/4" = 1'-0"

ALOGHOMES.COM DOES NOT CLAIM ANY RESPONSIBILITY FOR THE COMPLIANCE OF THESE PLANS TO ANY OF THE LOCAL, STATE, FEDERAL, OR INTERNATIONAL AND OTHER LOCAL CODES/COVENANTS. IT IS THE RESPONSIBILITY OF THE CUSTOMER, INSPECTOR AND LICENSED ENGINEER, AT THE WRITTEN DIMENSIONS SHOWN HAVE PRECEDENCE OVER THE SCALE DIMENSIONS OF THESE PLANS. ELOGHOMES.COM RESERVES THE RIGHT TO USE THESE PLANS FOR ITS OWN PURPOSE.

ELEVATIONS

PLANS FOR:  
**elohomes** TOMMIE & BONNIE WHITLEY  
WILLOW SPRINGS, NC  
JOHNSTON COUNTY




LOG PROFILE FOR THIS LOG HOME:  
INSIDE OUTSIDE  
8/8 ORIGINAL CLASSIC D SHAPE

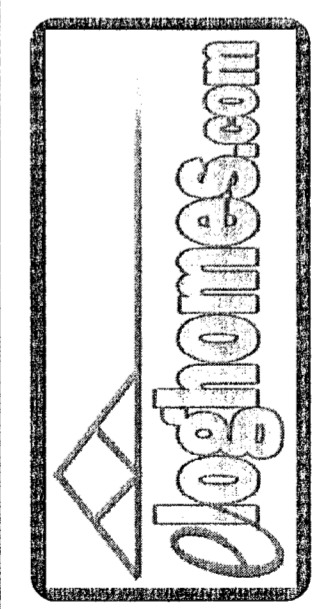


DATE: 04-17-2017  
DRAWN BY: A GARCIA  
SCALE: AS NOTED  
CUST. ID #: 073281880  
REVISIONS:

SHEET NO.  
**EL2**

**NOTE:**

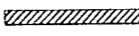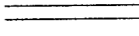-  = LOAD BEARING
-  = STUD WALL
-  = LOG WALL
- SC = STUD COLUMN


ARCHITECT DOES NOT CLAIM ANY RESPONSIBILITY FOR THE COMPLIANCE OF THESE PLANS TO ANY OF THE ESTABLISHED CODES. DUE TO THESE CODES, THE ARCHITECT HAS ADVISED THE CUSTOMER TO HAVE THESE PLANS APPROVED BY A LICENSED INSPECTOR AND SHALL HAVE PRECEDENCE OVER SCALED DIMENSIONS. THESE PLANS ARE FOR THE ARCHITECT'S USE. THESE PLANS FOR ITS OWN PURPOSE.

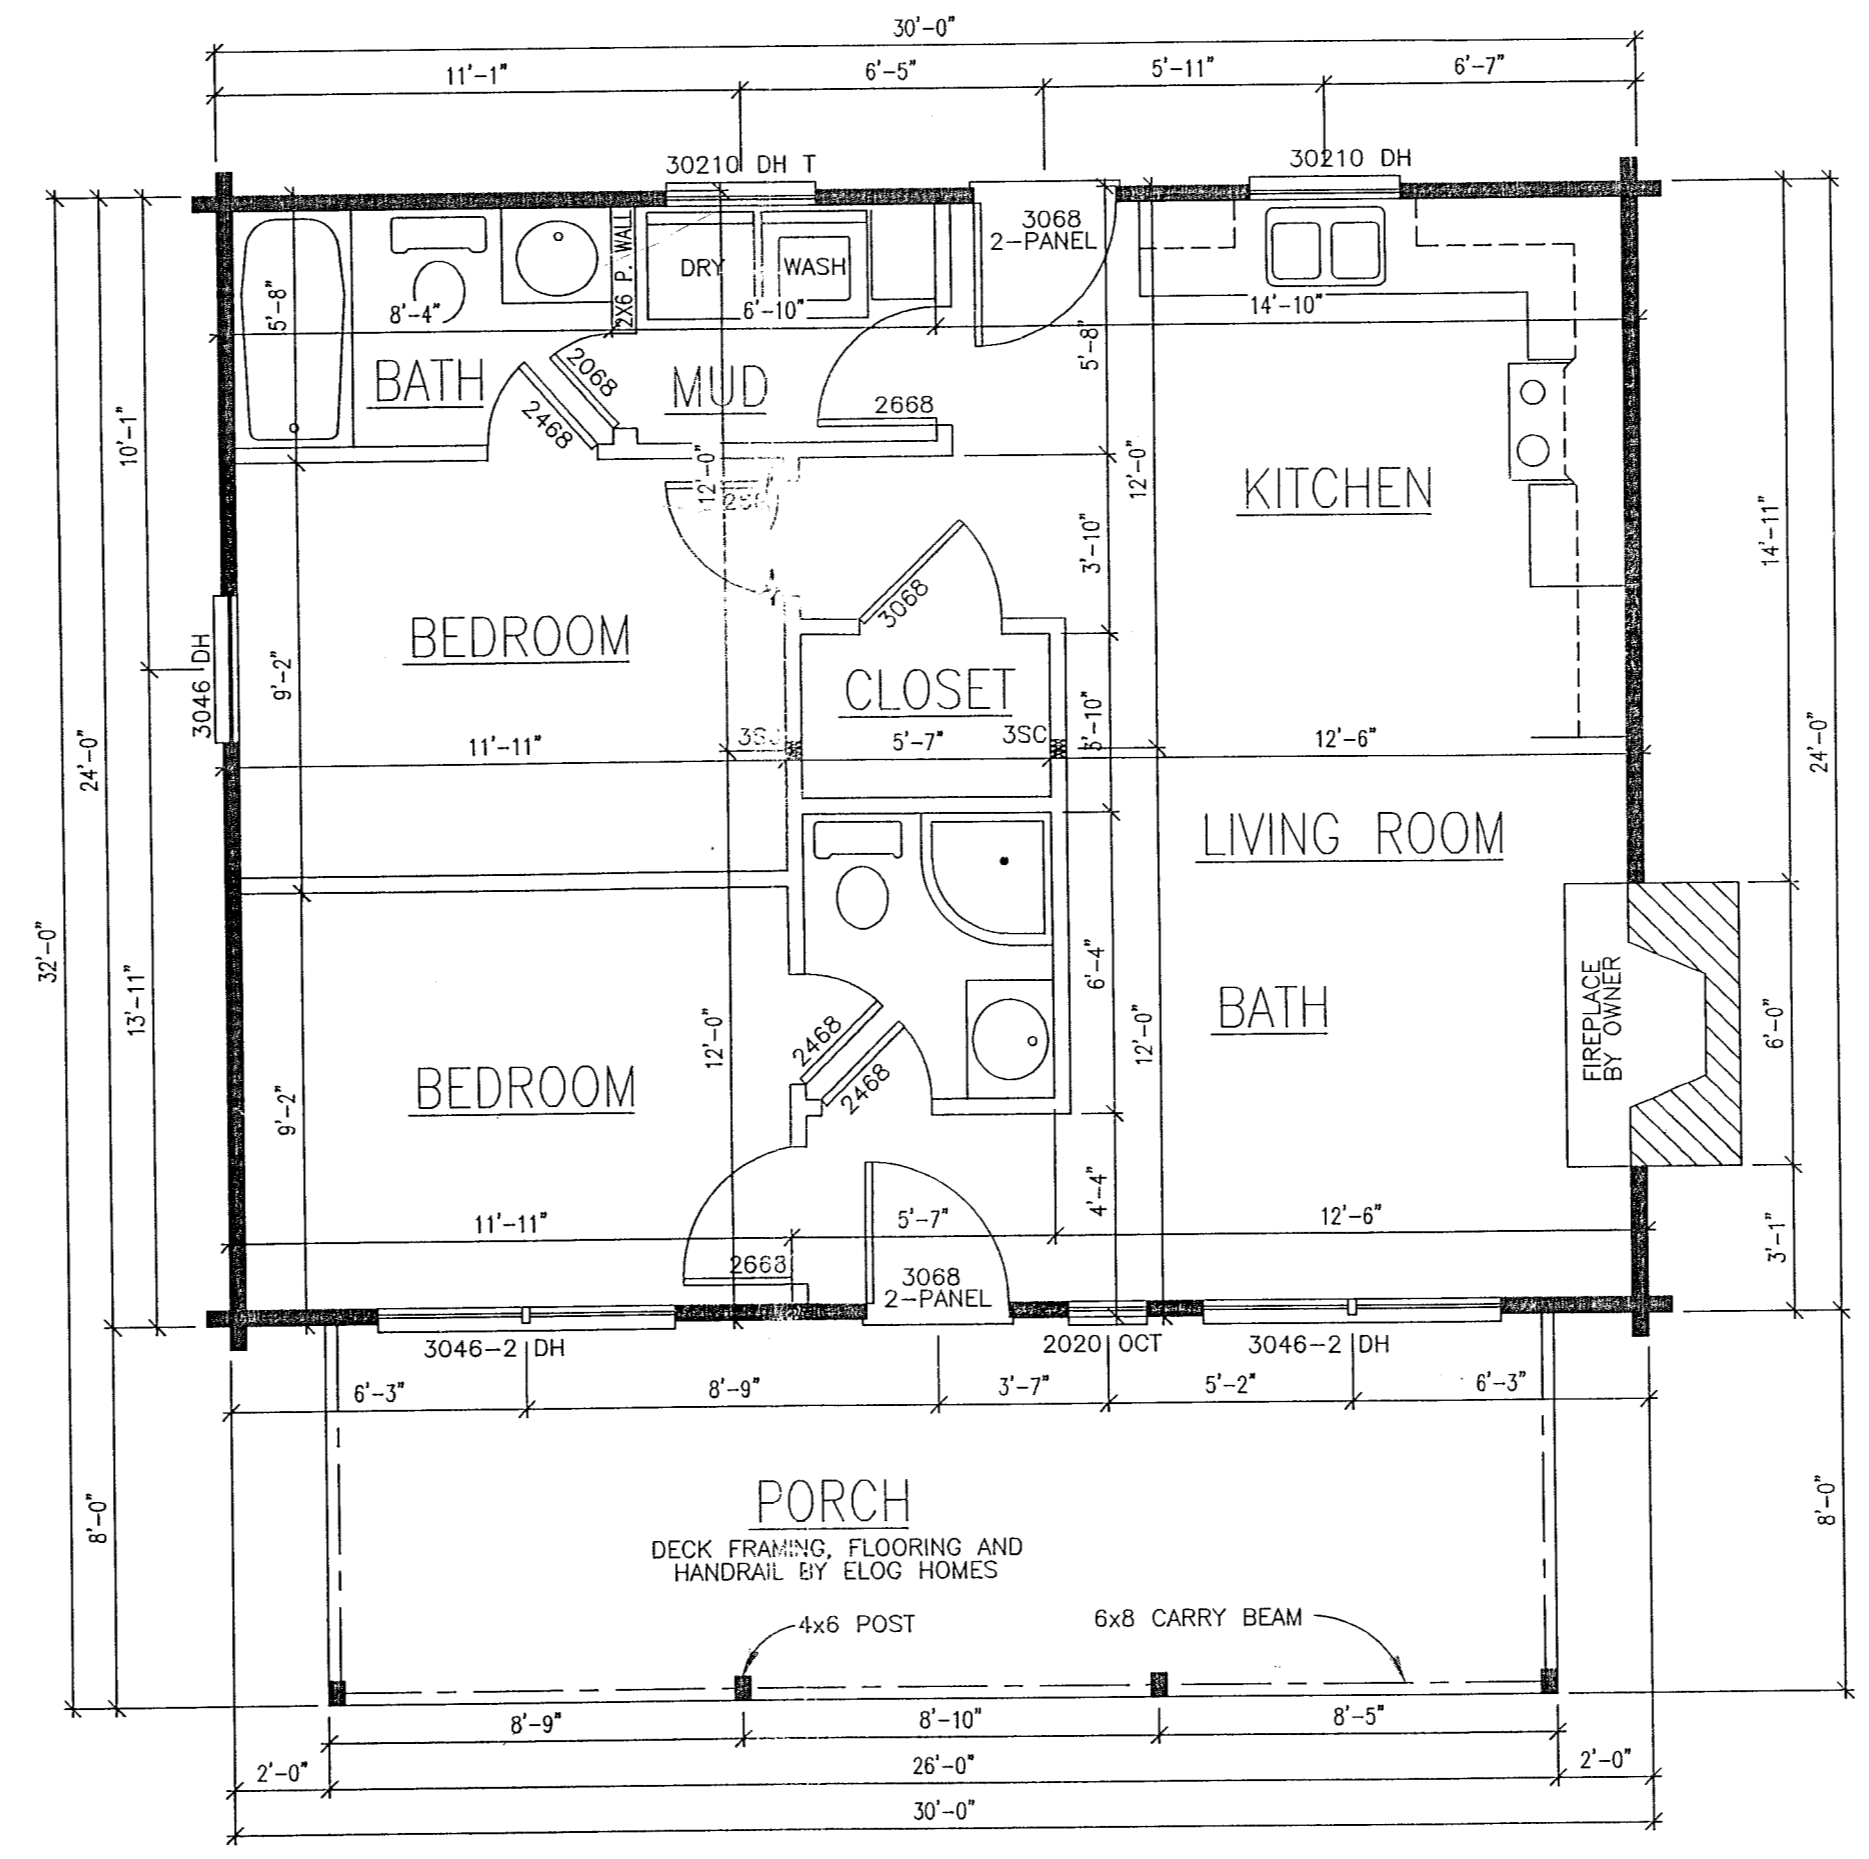


**FIRST FLOOR PLAN**  
SCALE: 1/4" = 1'-0"


FIRST FLOOR PLAN

PLANS FOR:  
**eloghomes**  
**TOMMIE & BONNIE WHITLEY**  
WILLOW SPRINGS, NC  
JOHNSON COUNTY

LOG PROFILE FOR THIS LOG HOME:  
INSIDE  OUTSIDE  
8/6 ORIGINAL CLASSIC D SHAPE

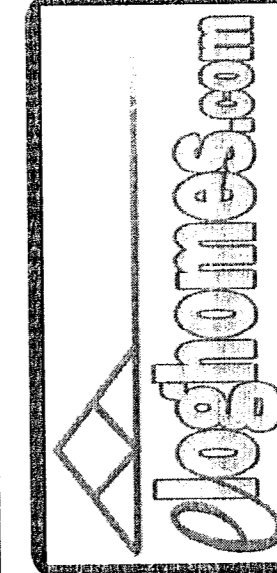

DATE: 04-17-2017  
DRAWN BY: A GARCIA  
SCALE: AS NOTED  
CUST. ID #: 073281880  
REVISIONS:  
AG 08-01-2017  
SHEET NO.  
**FP1**

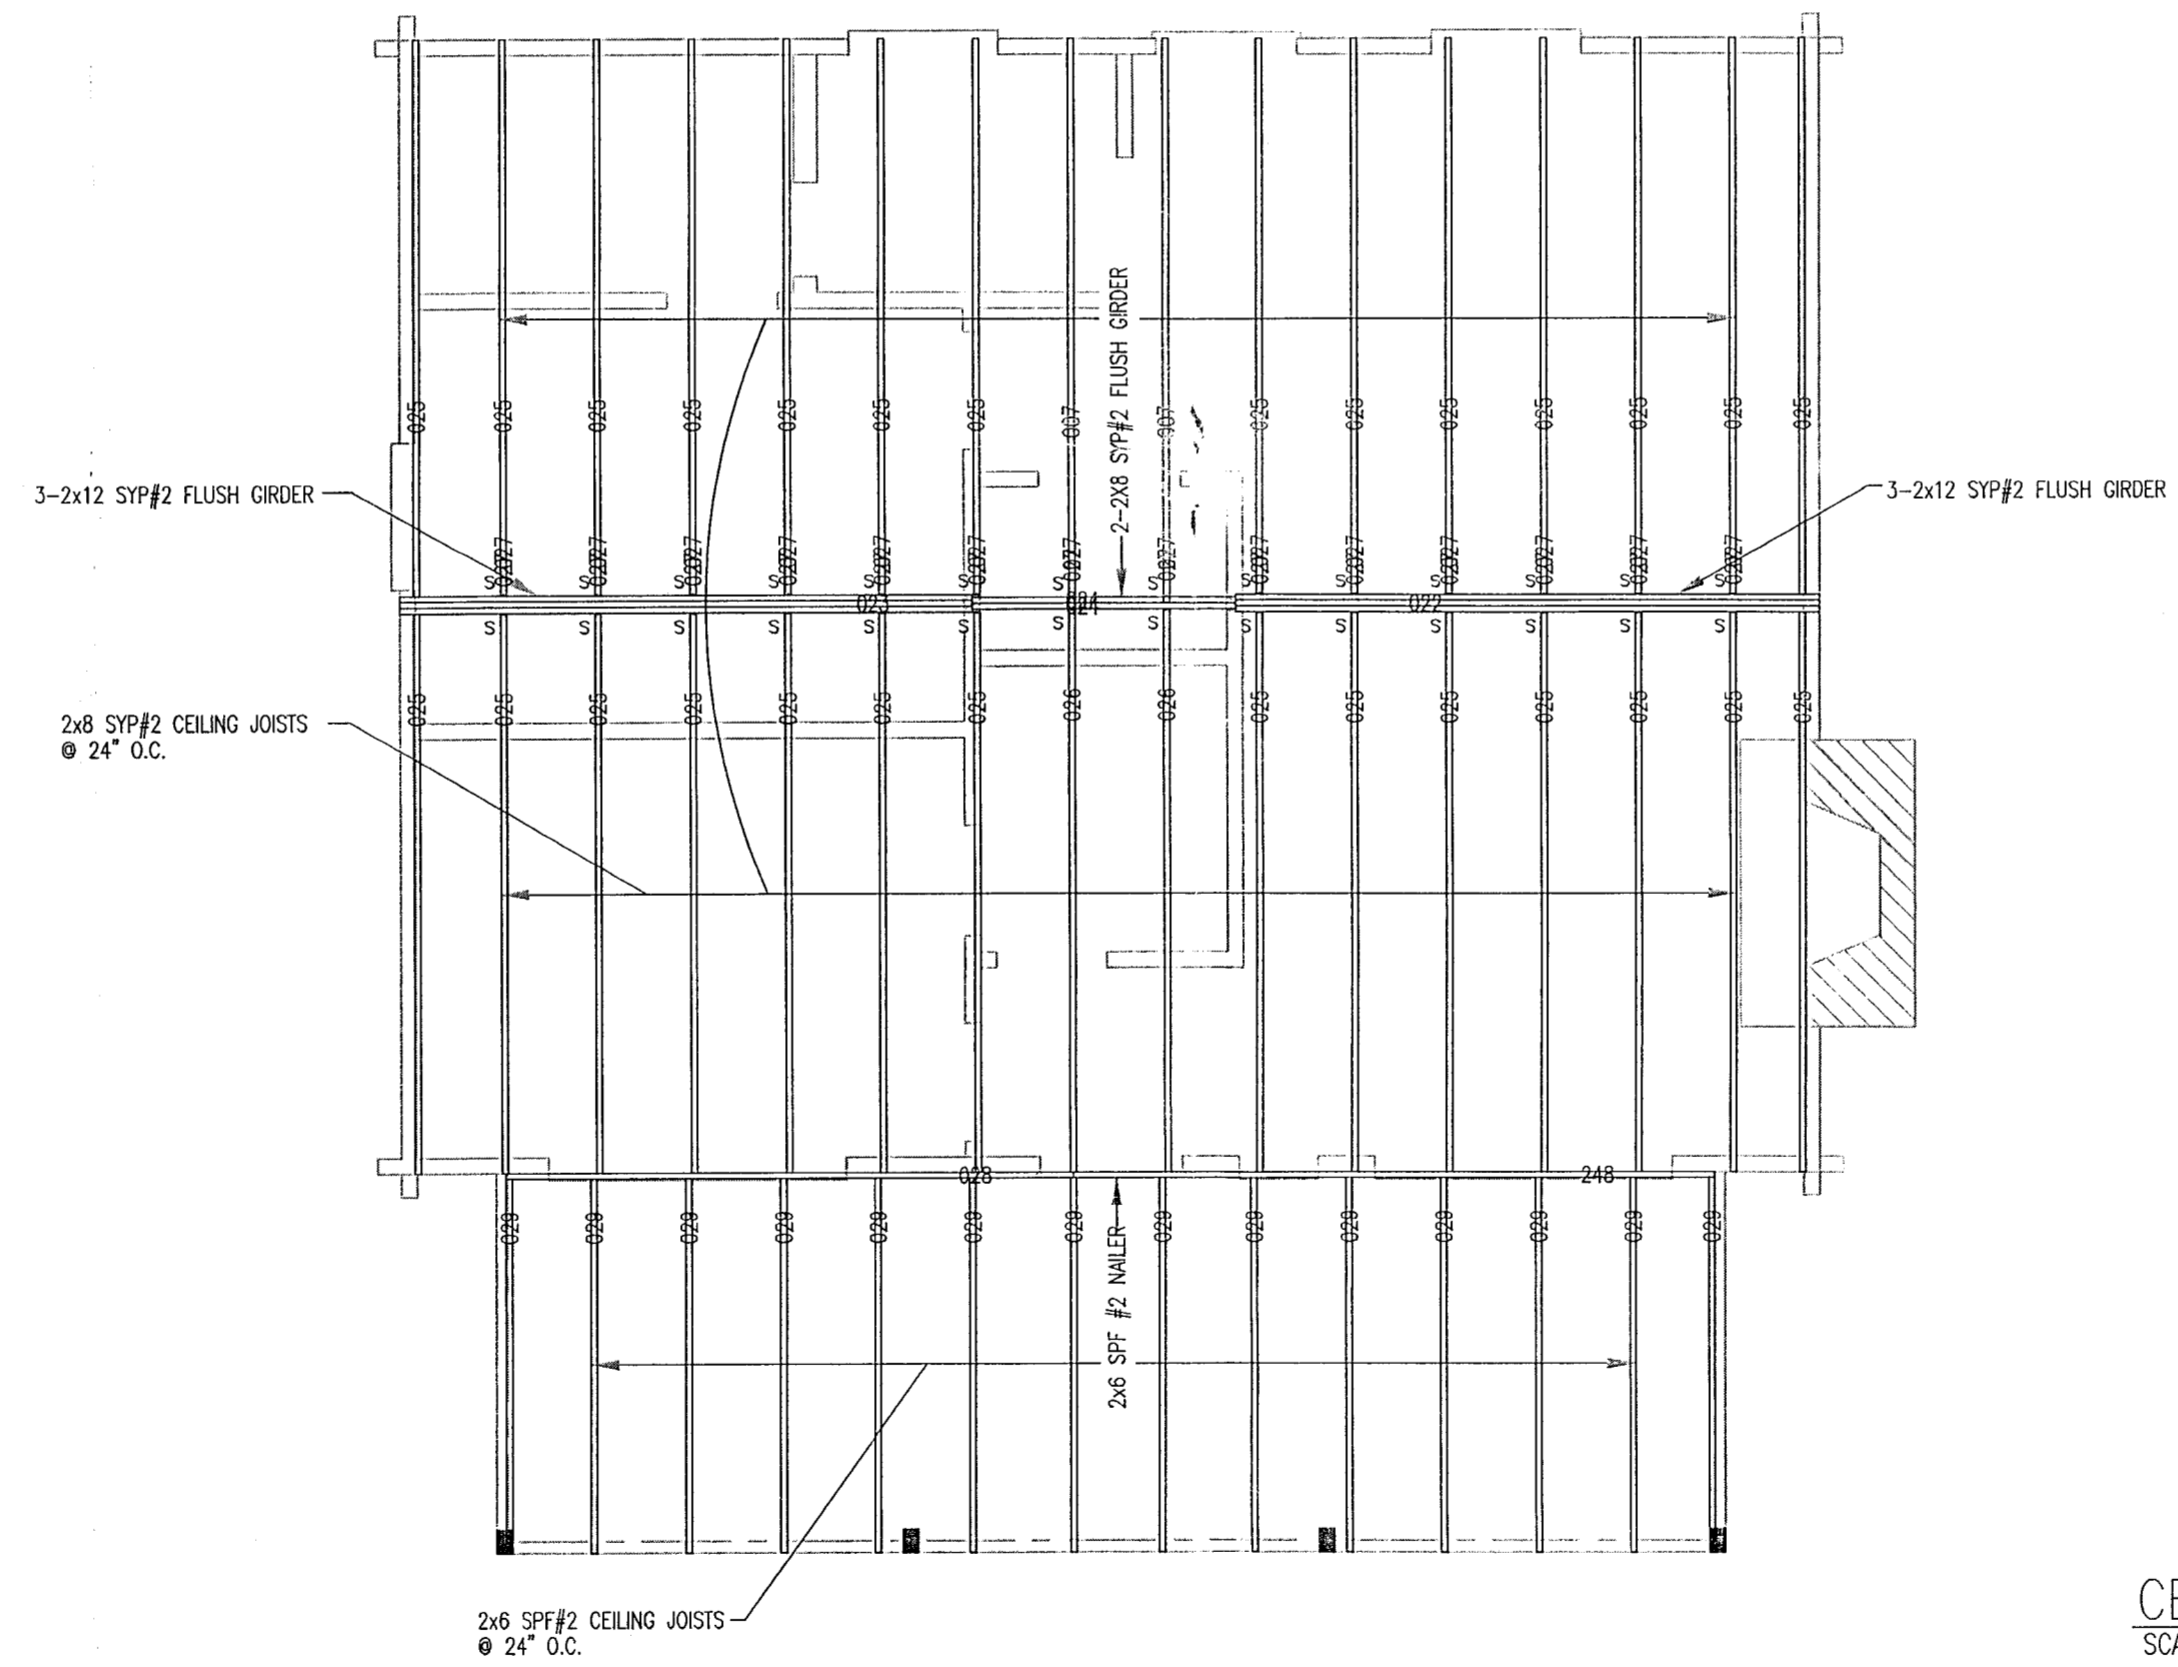



Ceiling Joist Hanger Schedule				
Key	Quantity	Use	Type	Description
S	28	Hanger	2x8 Ceiling	Single Ceiling
S	12	Hanger	2x6 Ceiling	Single Ceiling


CEILING JOIST PLAN  
SCALE: 1/4" = 1'-0"

ALDHOMES.COM DOES NOT CLAIM ANY RESPONSIBILITY FOR THE ACCURACY OF THE INFORMATION CONTAINED IN THESE PLANS. THE USER OF THESE PLANS SHALL BE RESPONSIBLE FOR OBTAINING ALL NECESSARY PERMITS AND APPROVALS FROM THE APPLICABLE LOCAL, STATE, AND FEDERAL AGENCIES. THESE PLANS ARE THE PROPERTY OF ALDHOMES.COM AND ARE NOT TO BE REPRODUCED OR USED FOR ANY OTHER PROJECT WITHOUT THE WRITTEN PERMISSION OF ALDHOMES.COM.

FIRST FLOOR CEILING PLAN


PLANS FOR:  
 **TOMMIE & BONNIE WHITLEY**  
 WILLOW SPRINGS, NC  
 JOHNSON COUNTY

LOG PROFILE FOR THIS LOG HOME:  
  
 8/6 ORIGINAL CLASSIC D SHAPE

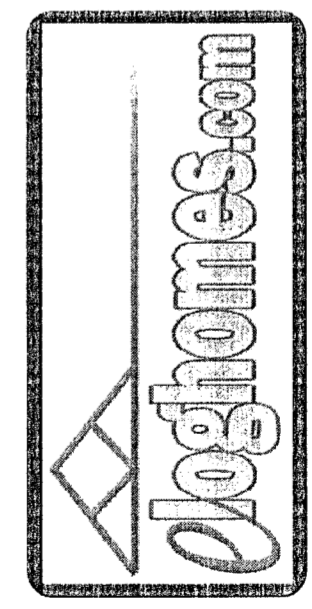


DATE: 04-17-2017  
 DRAWN BY: A. GARCIA  
 SCALE: AS NOTED  
 CUST. ID #: 073281880  
 REVISIONS:


SHEET NO.  
**CFP**

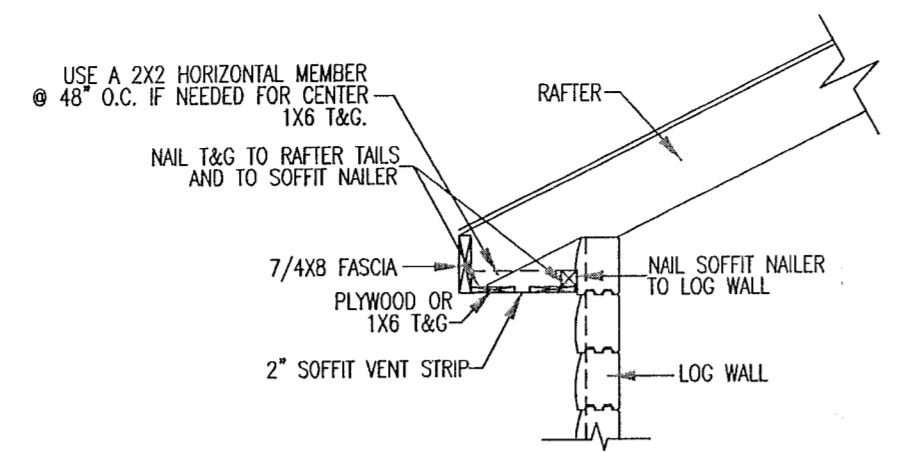



**SOFFIT DETAIL**  
SCALE: NTS

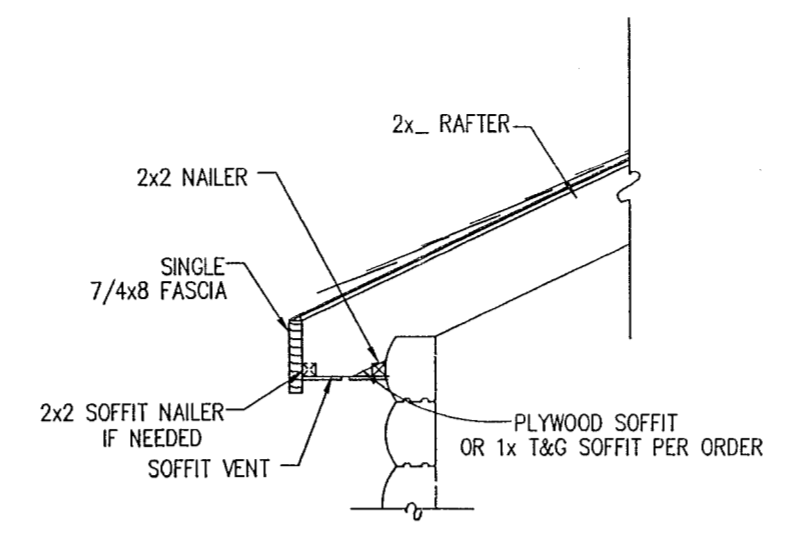

**OVERHANG DETAIL**  
NOT TO SCALE

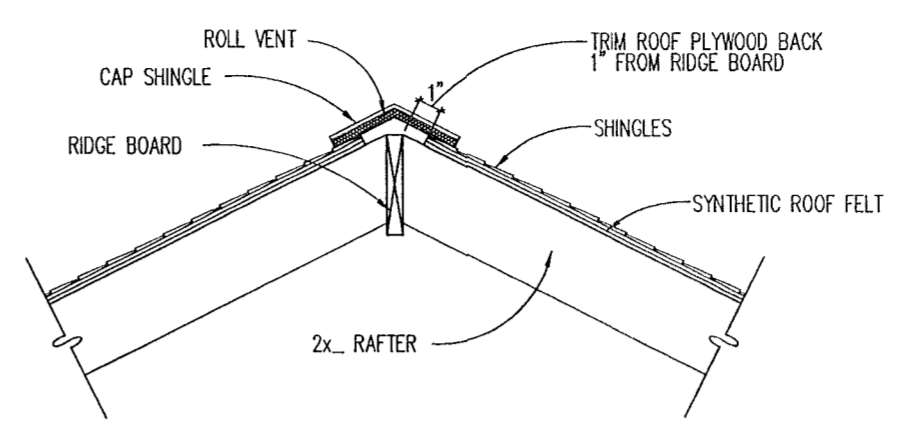

**RIDGE VENT DETAIL**  
SCALE: NTS.

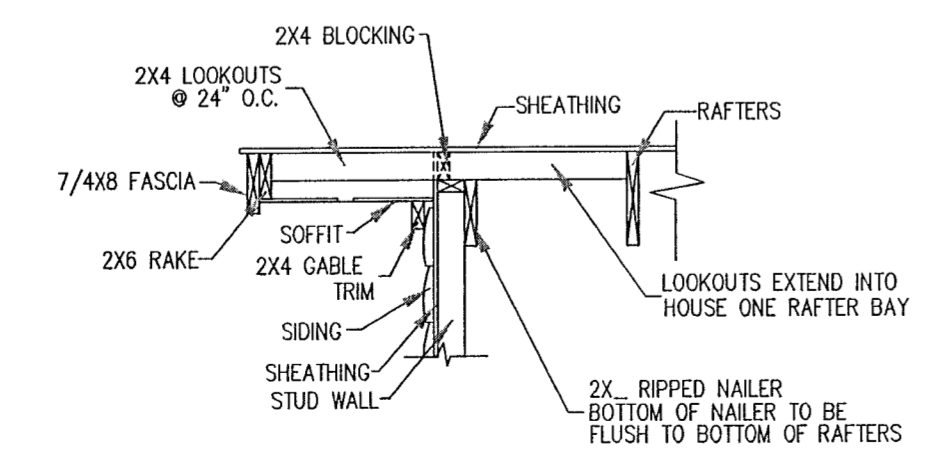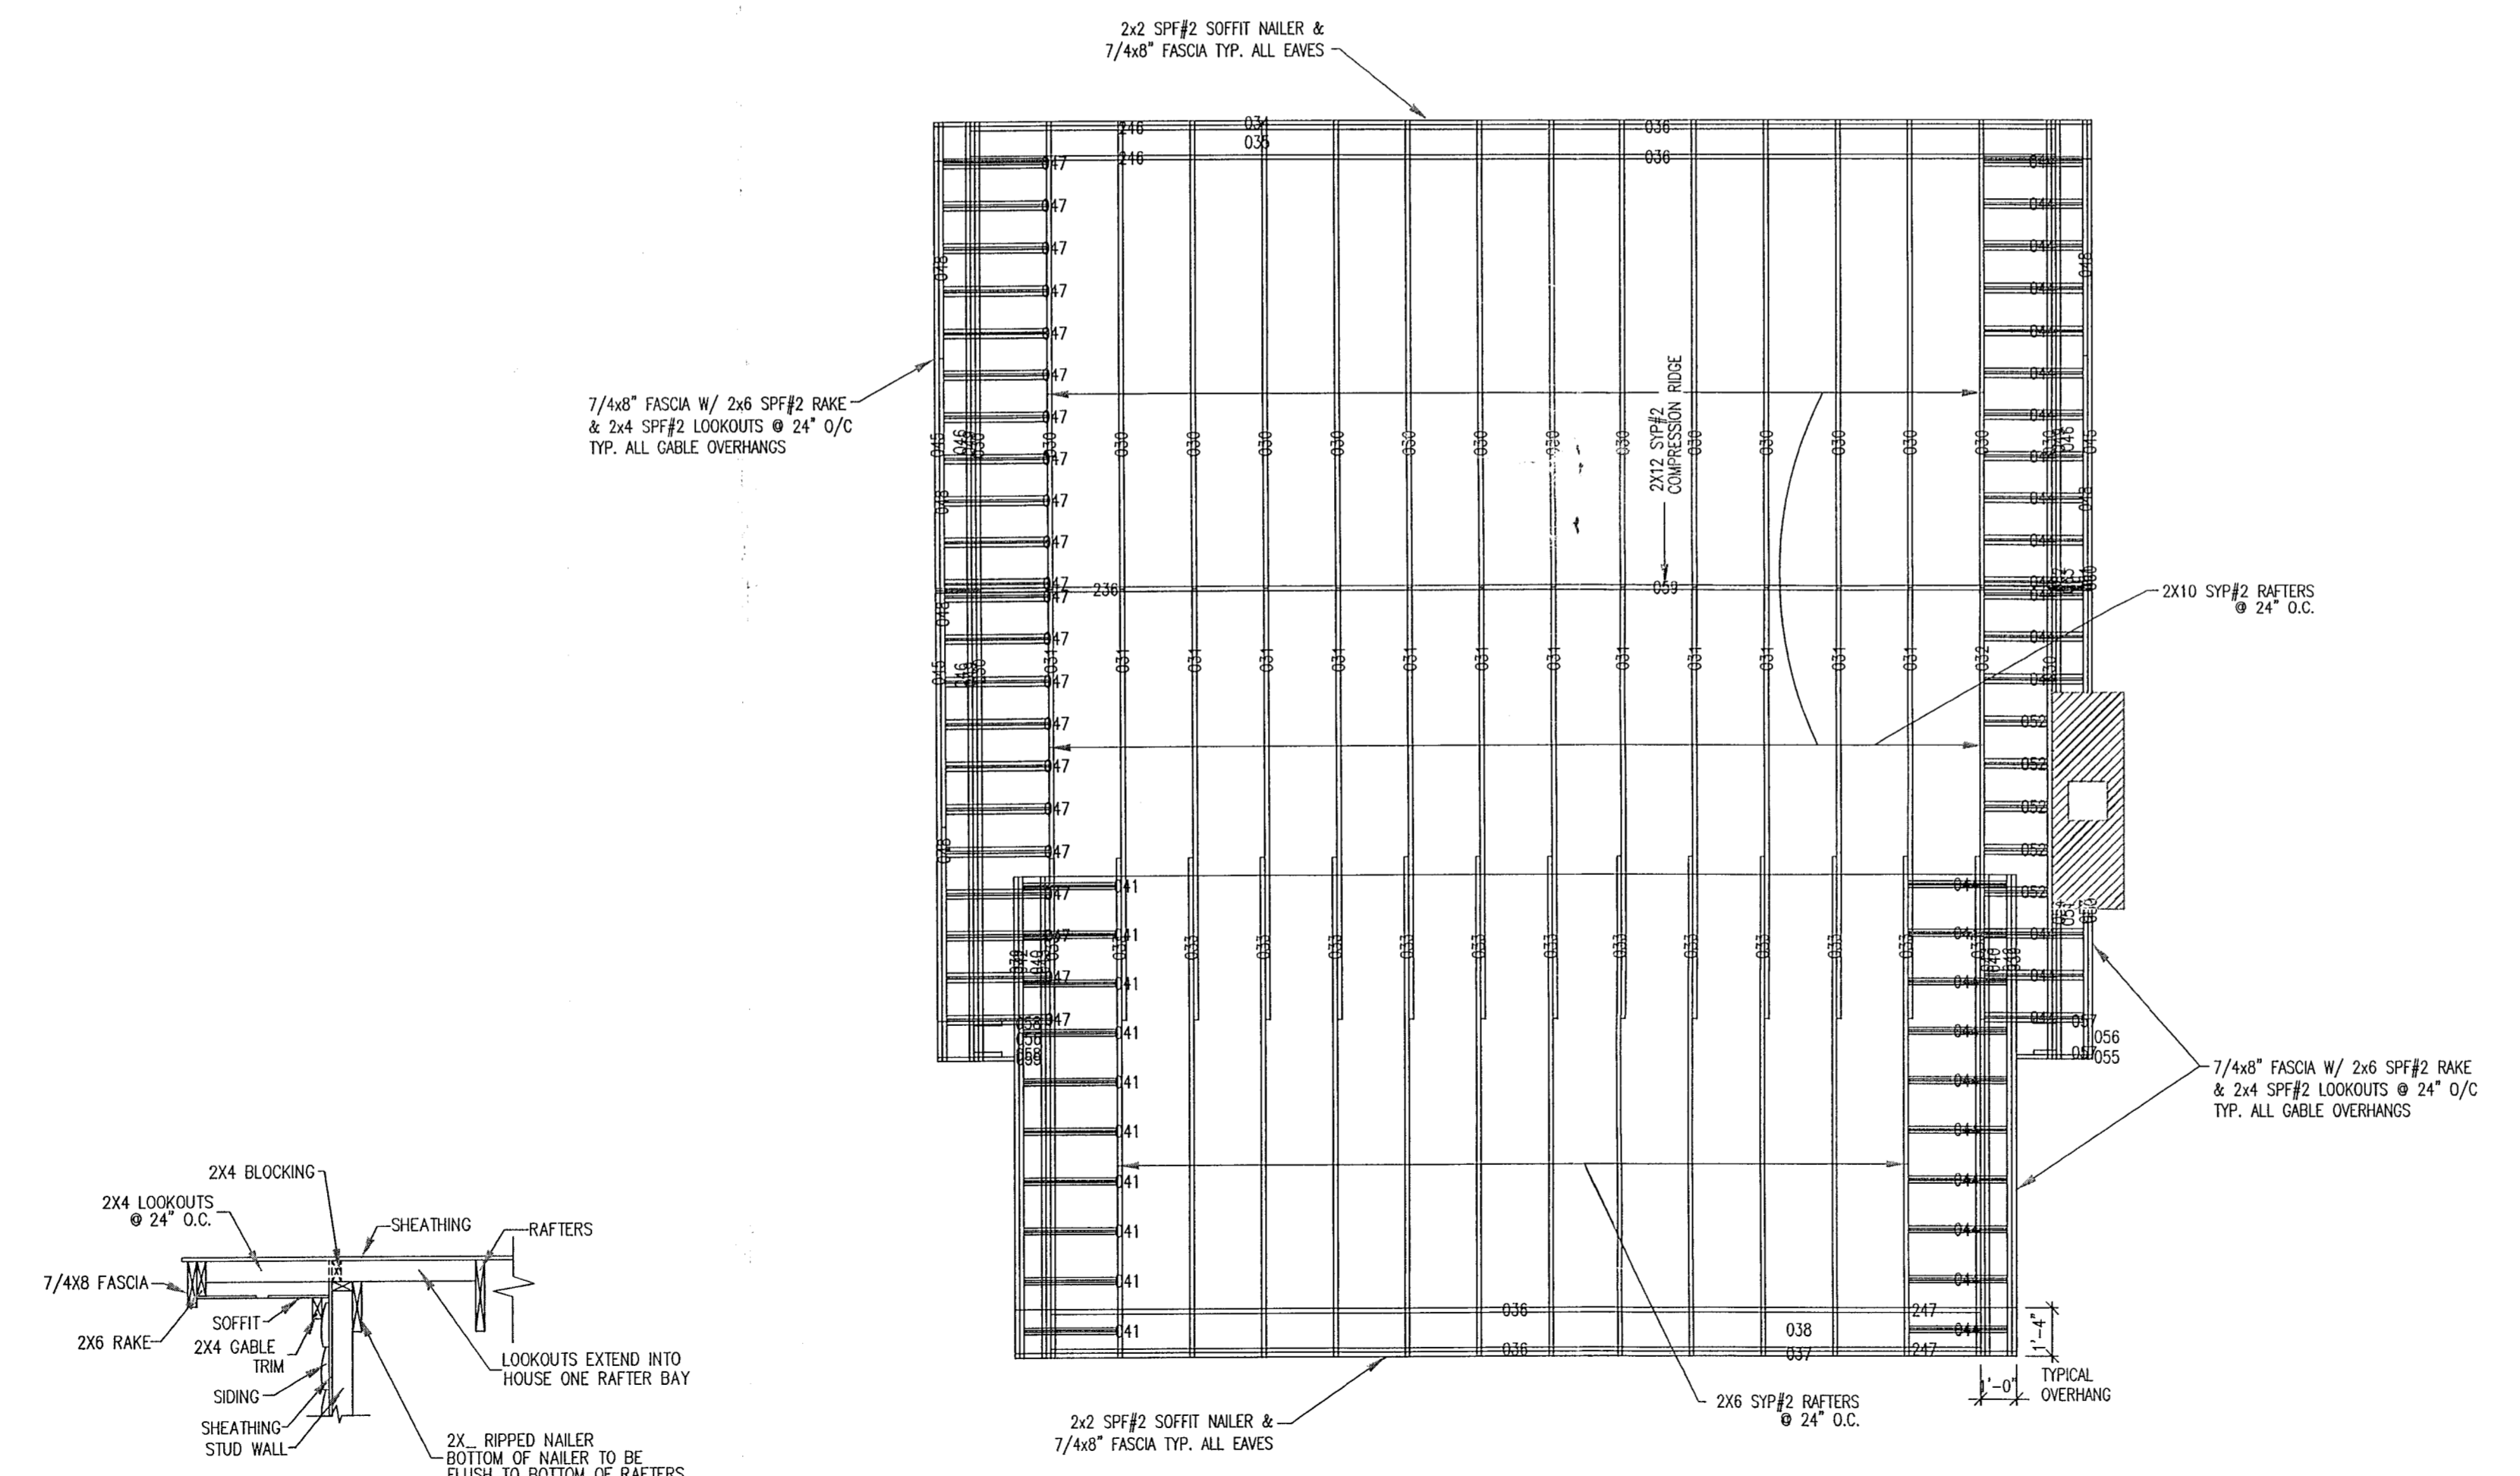

**LOOKOUT DETAIL**  
SCALE: 1/2\"/>

**ROOF FRAMING PLAN**  
SCALE: 1/4\"/>

ARCHITECT DOES NOT CLAIM ANY RESPONSIBILITY FOR THE COMPLIANCE OF THESE PLANS TO ANY OF THE ESTABLISHED CODES. DUE TO THESE CODES, THE ARCHITECT'S RESPONSIBILITY IS LIMITED TO THE RESPONSIBILITY OF THE CUSTOMER TO HAVE THESE PLANS APPROVED BY A LICENSED INSPECTOR AND SHALL HAVE PRECEDENCE OVER ANY OTHER DIMENSIONS. THESE PLANS ARE THE PROPERTY OF ARCHITECT AND MUST BE KEPT FOR ITS OWN PURPOSE.

ROOF FRAMING PLAN

PLANS FOR:  
**loghomes** TOMMIE & BONNIE WHITLEY  
WILLOW SPRINGS, NC  
JOHNSTON COUNTY

LOG PROFILE FOR THIS LOG HOME:  
INSIDE OUTSIDE  
B/G ORIGINAL CLASSIC D SHAPE

**loghomes.com**


DATE: 04-17-2017  
DRAWN BY: A GARCIA  
SCALE: AS NOTED  
CUST. ID #: 073281880  
REVISIONS:

SHEET NO.  
**RF**

# CONSTRUCTION NOTES

- FIELD VERIFY ALL DIMENSIONS AND MATERIALS. ALL OUTSIDE DIMENSIONS ARE TO FACE OF RIM JOIST.
- ALL NAILING CONSTRUCTION MATERIALS SHALL BE AS PER 2012 IRC.
- CONTRACTOR SHALL CALL ATTENTION TO THE OWNER ANY DISCREPANCIES IN DRAWINGS AND/OR SPECIFICATIONS AND SHALL RECEIVE PROPER INSTRUCTIONS BEFORE PROCEEDING WITH THE PORTION OF THE WORK IN QUESTION.
- ROOF AND FLOOR FRAMING PLANS ARE FOR GENERAL INFORMATION ONLY. THE TRUSS MANUFACTURER SHALL PROVIDE A DETAILED LAYOUT FOR TRUSS AND FRAMING MEMBERS.
- SHOULD CONDITIONS AT THE SITE BE FOUND TO BE MATERIALLY DIFFERENT FROM THOSE INDICATED IN THE DRAWINGS AND/OR SPECIFICATIONS, OR CONDITIONS OF AN UNUSUAL NATURE ARE DISCLOSED MATERIALLY DIFFERENT FROM THE CONDITIONS USUALLY INHERENT IN THE WORK OF THE CHARACTER SHOWN AND SPECIFIED; CALL IMMEDIATE ATTENTION TO SUCH CONDITIONS BEFORE THEY ARE DISTURBED.
- DO NOT SCALE DRAWINGS. USE PRINTED DIMENSIONS ONLY.
- DUE TO THE AVAILABILITY OF MATERIALS, E LOG HOMES RESERVES THE RIGHT TO SUBSTITUTE MATERIAL SHOWN ON PLANS FOR A COMMENSURATE MATERIAL WHICH IS IN COMPLIANCE WITH SAFETY AND BUILDING CODE REQUIREMENTS.
- THESE DETAIL SHEETS CONTAIN INFORMATION WHICH IS IMPERATIVE TO THE PROPER AND TIMELY CONSTRUCTION OF YOUR HOUSE.
- STANDARD MEANS AND METHODS OF CONSTRUCTION SHOULD BE INCORPORATED INTO ALL WORK WITH SPECIAL ATTENTION GIVEN TO SAFETY


BE SURE THE CONTRACTOR RECEIVES THIS INFORMATION!!

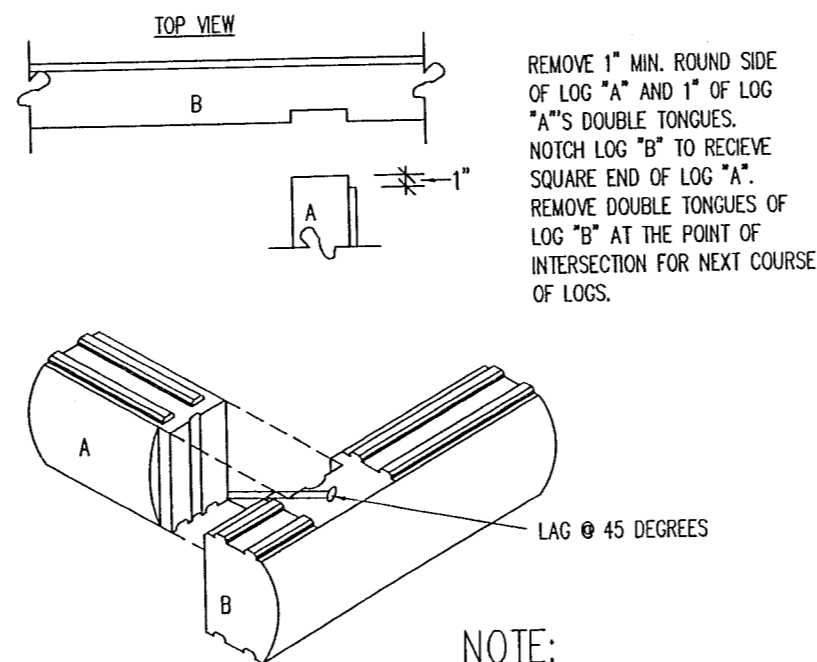


**NOTE:**  
IF LOG WALL HAS AN ODD NUMBER OF COURSES, OVERHANG FIRST COURSE TO GABLE END. IF IT HAS AN EVEN NUMBER OF COURSES, OVERHANG FIRST COURSE TO EAVE SIDE.

**NOTCH AND PASS CORNER**  
SCALE: 3/4" = 1'-0"

**NOTE:**  
DECK/SILL FLASHING TO BE INSTALLED 1.5" - 2" ABOVE BOTTOM OF NOTCHED LOG SIDING. BOTTOM OF SIDING SHOULD BE CUT SO THAT IT IS NO LESS THAN 1/4" ABOVE DECKING.

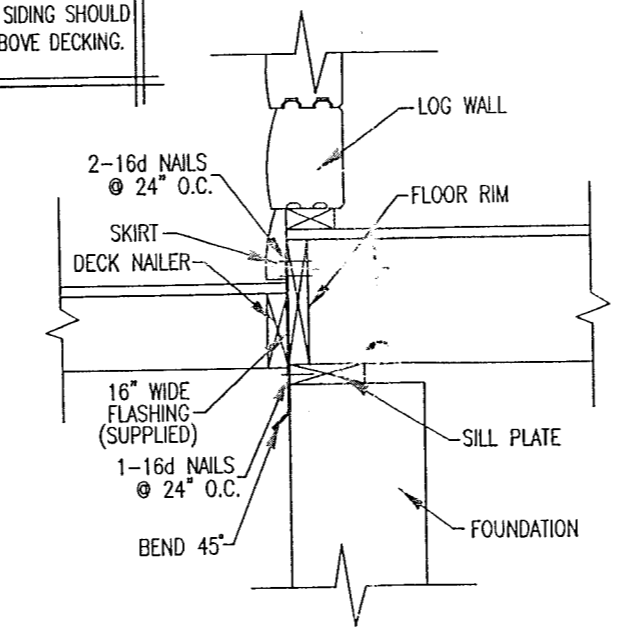


**INSTALLING SILL/DECK FLASHING**  
NOT TO SCALE

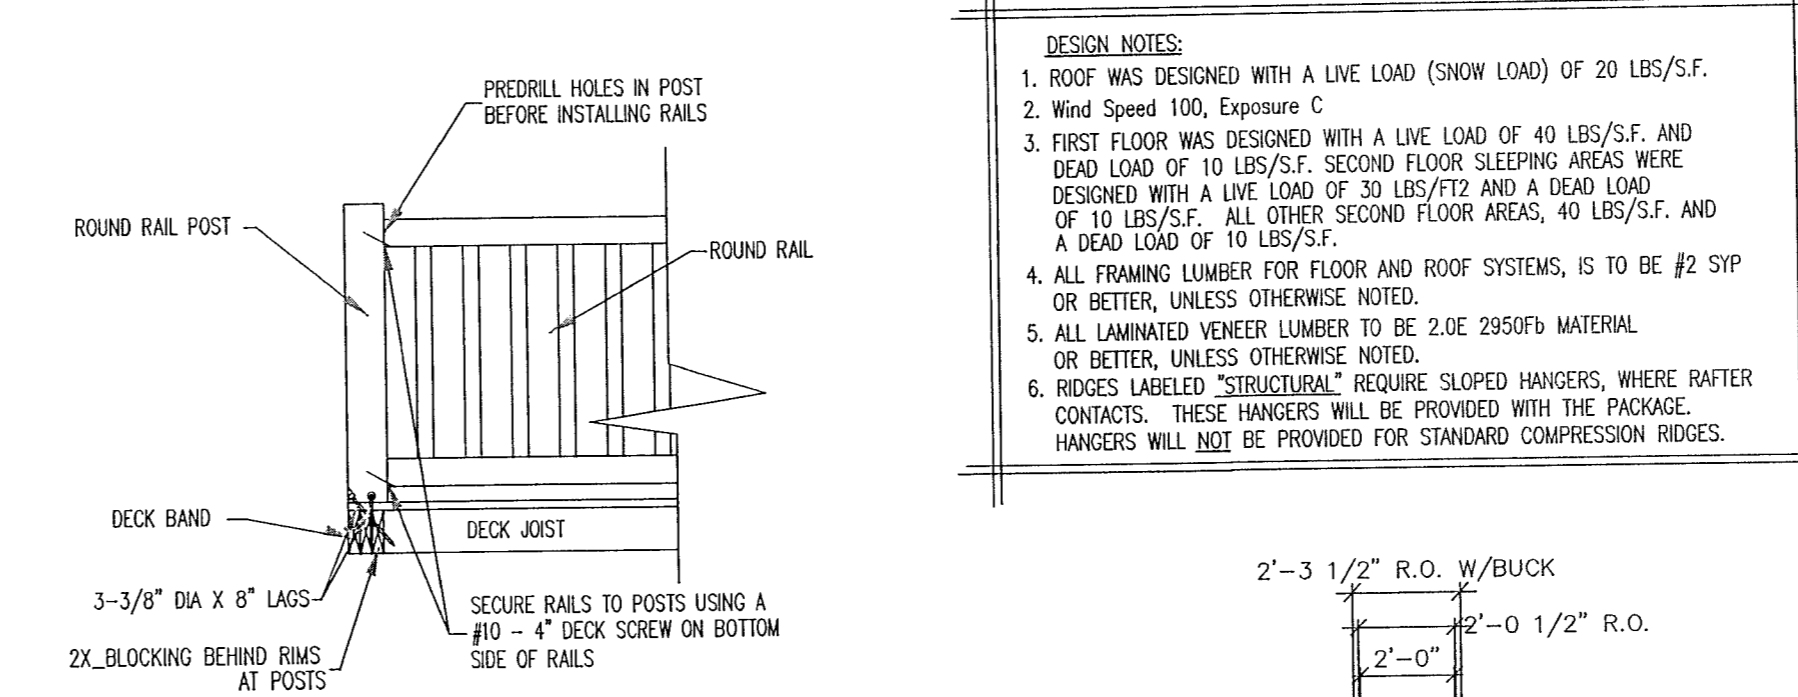


**ROUND RAIL ASSEMBLY**  
NOT TO SCALE


- DESIGN NOTES:**
- ROOF WAS DESIGNED WITH A LIVE LOAD (SNOW LOAD) OF 20 LBS/S.F.
  - Wind Speed 100, Exposure C
  - FIRST FLOOR WAS DESIGNED WITH A LIVE LOAD OF 40 LBS/S.F. AND DEAD LOAD OF 10 LBS/S.F. SECOND FLOOR SLEEPING AREAS WERE DESIGNED WITH A LIVE LOAD OF 30 LBS/FT<sup>2</sup> AND A DEAD LOAD OF 10 LBS/S.F. ALL OTHER SECOND FLOOR AREAS, 40 LBS/S.F. AND A DEAD LOAD OF 10 LBS/S.F.
  - ALL FRAMING LUMBER FOR FLOOR AND ROOF SYSTEMS, IS TO BE #2 SYP OR BETTER, UNLESS OTHERWISE NOTED.
  - ALL LAMINATED VENEER LUMBER TO BE 2.0E 2950F6 MATERIAL OR BETTER, UNLESS OTHERWISE NOTED.
  - RIDGES LABELED "STRUCTURAL" REQUIRE SLOPED HANGERS, WHERE RAFTER CONTACTS. THESE HANGERS WILL BE PROVIDED WITH THE PACKAGE. HANGERS WILL NOT BE PROVIDED FOR STANDARD COMPRESSION RIDGES.

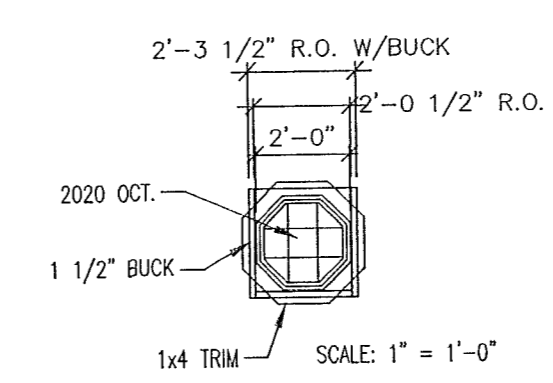


SCALE: 1" = 1'-0"

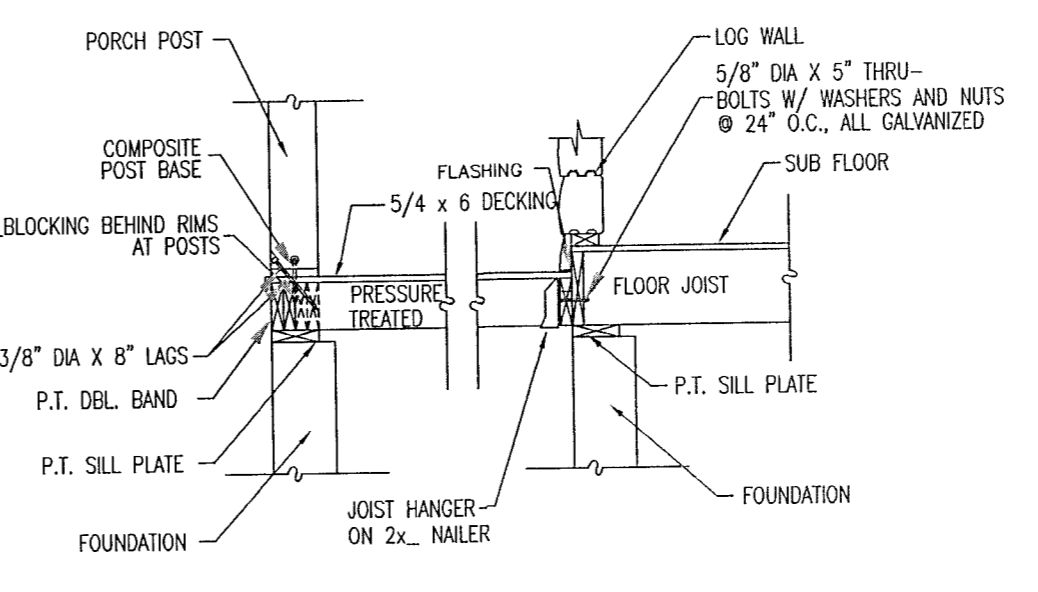

**DECK DETAIL**  
SCALE: 1/2" = 1'-0"

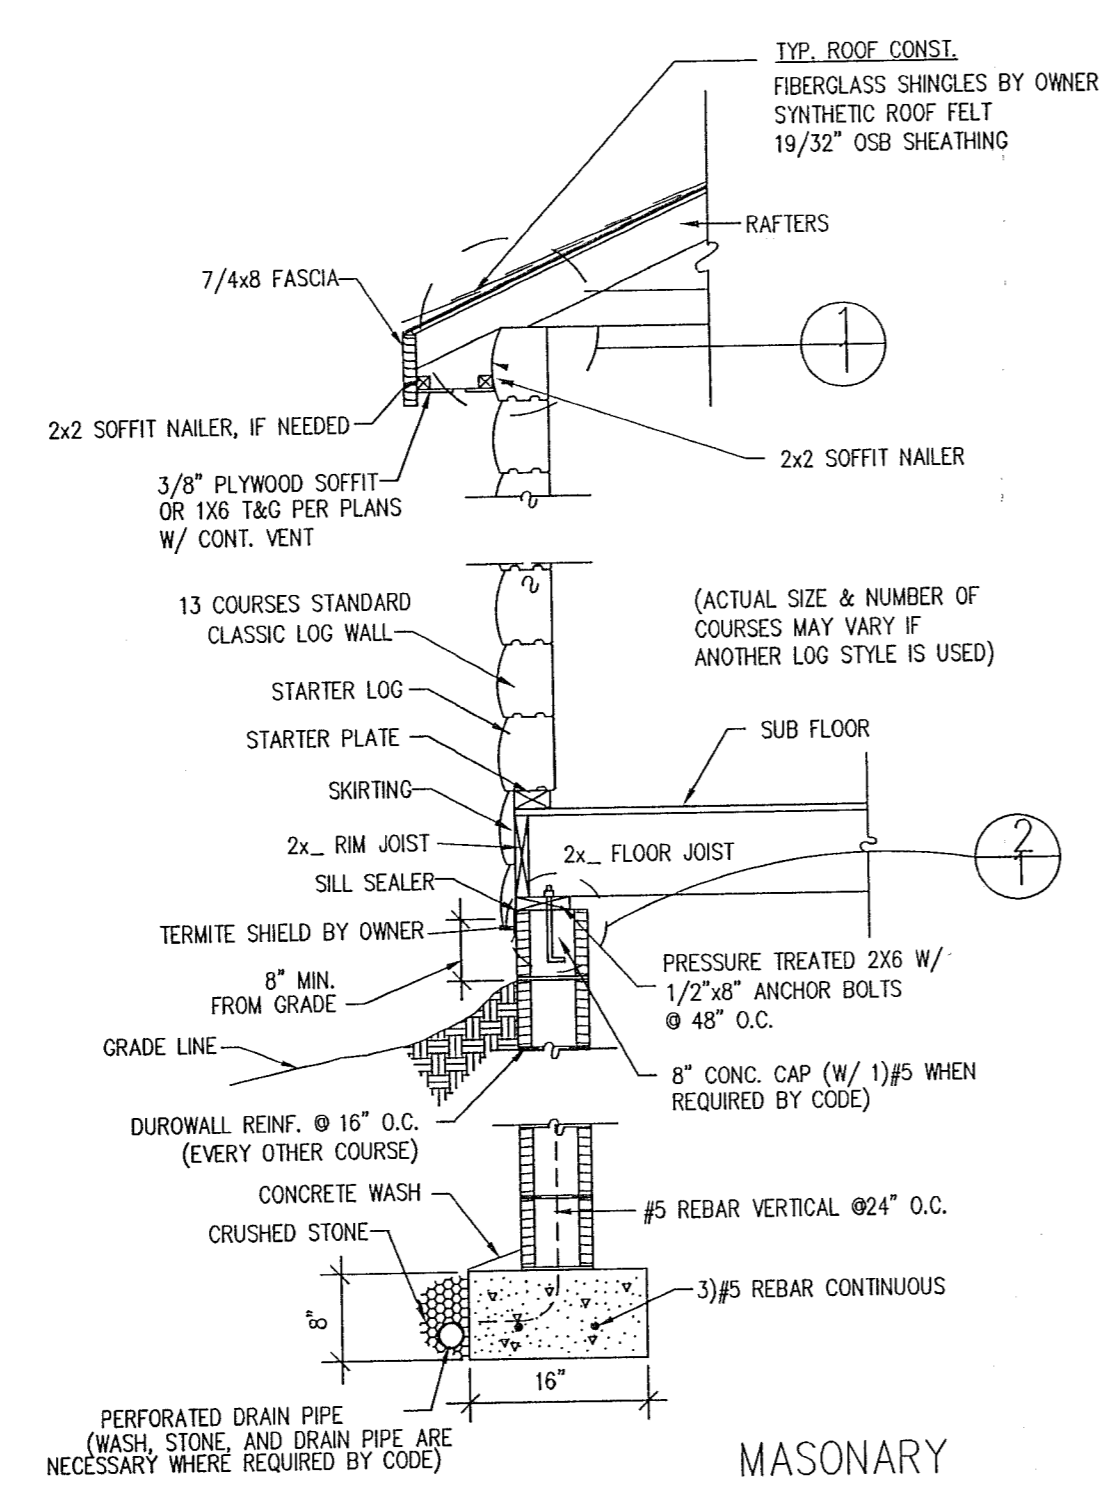

**TYPICAL WALL SECTION**  
NOT TO SCALE

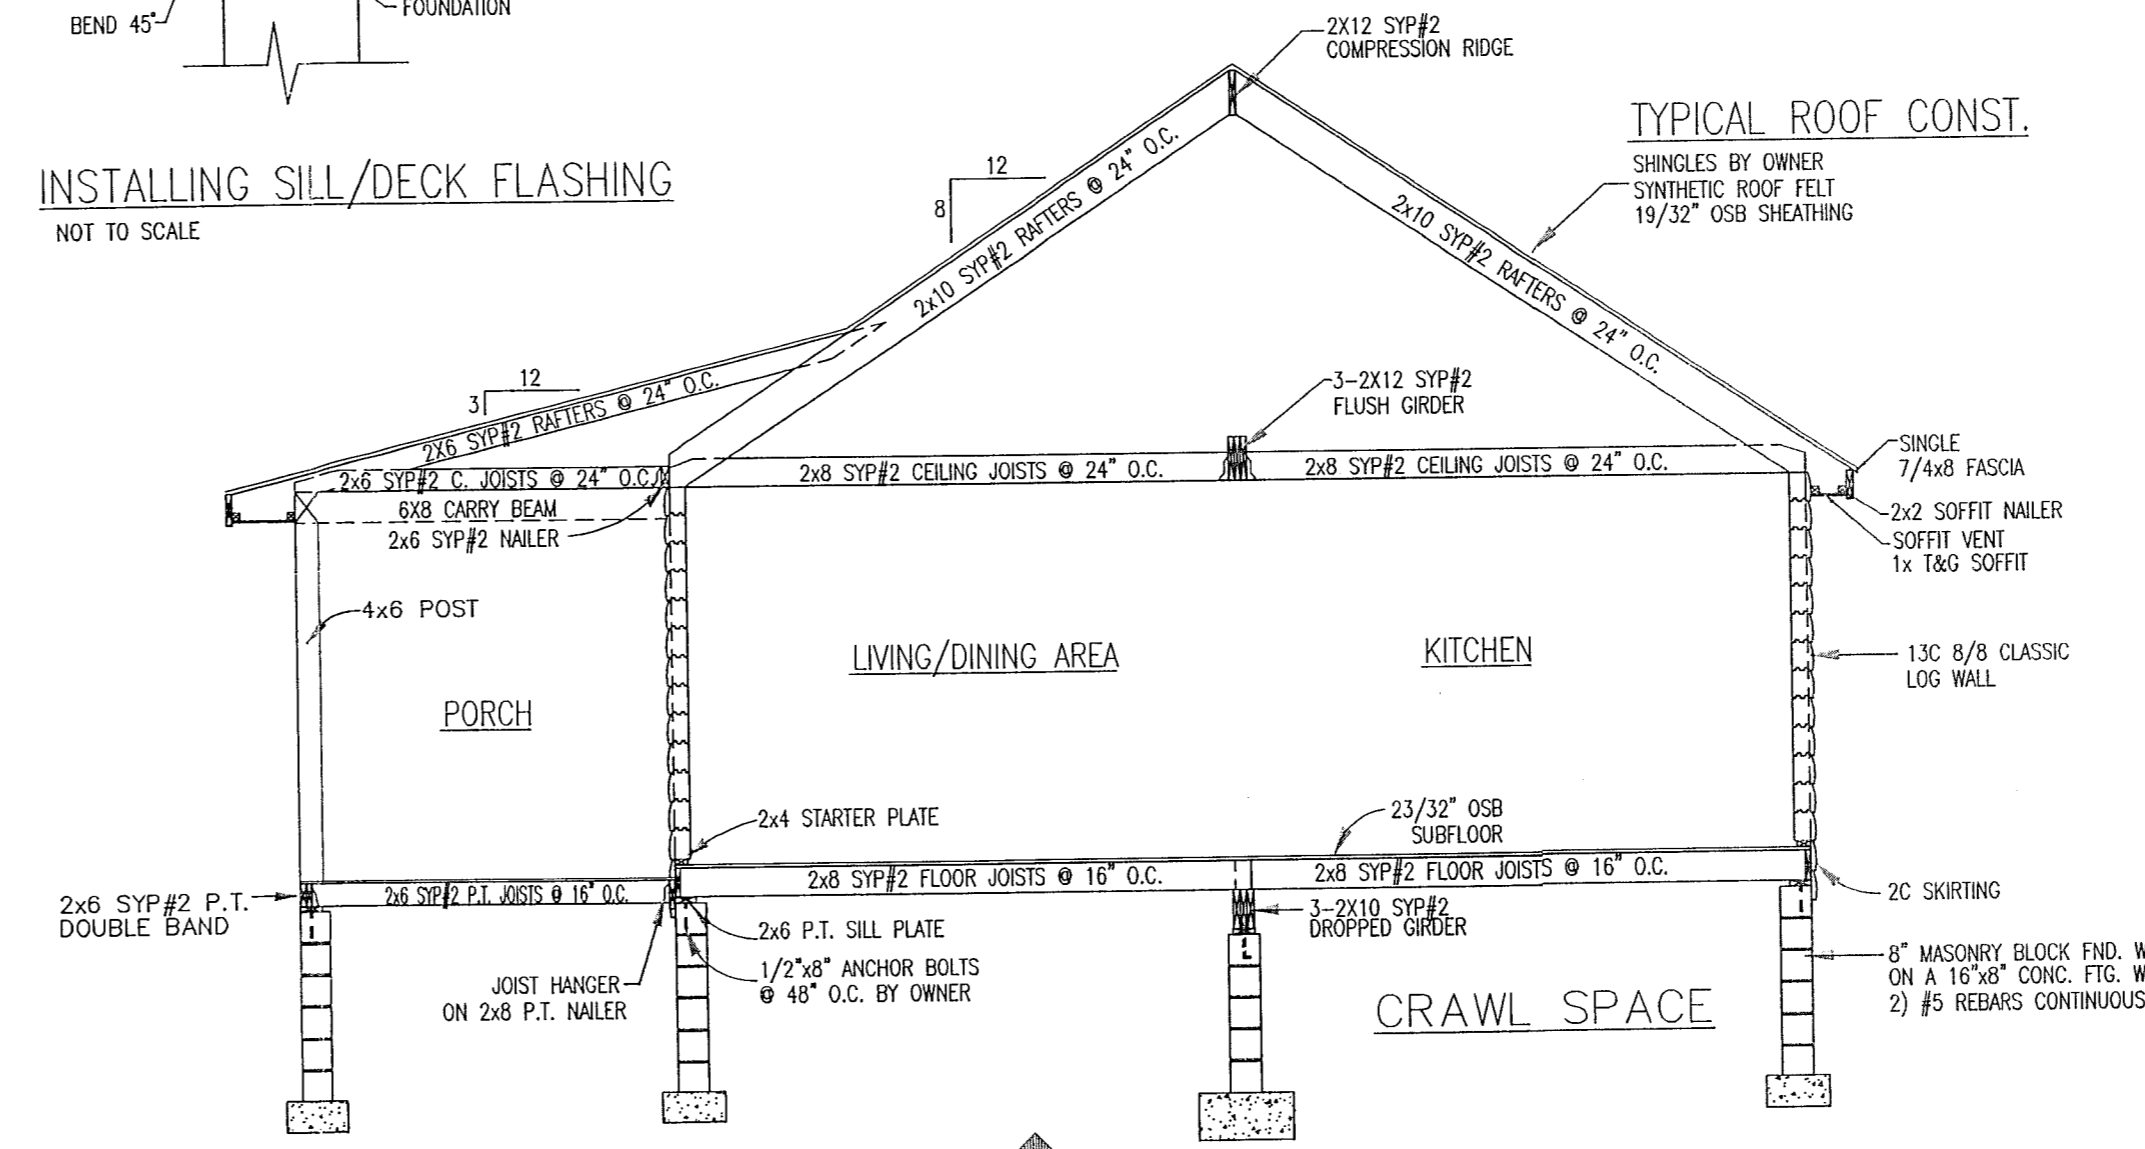

**BUILDING SECTION**  
SCALE: 1/4" = 1'-0"

LOG HOMES.COM DOES NOT CLAIM ANY RESPONSIBILITY FOR THE COMPLIANCE OF THESE PLANS TO ANY AND OTHER LOCAL, STATE, FEDERAL, AND INTERNATIONAL CODES, ORDINANCES, AND REGULATIONS. IT IS THE RESPONSIBILITY OF THE CUSTOMER, INSPECTOR, AND LICENSED ENGINEER TO VERIFY THE DIMENSIONS AND MATERIALS SHOWN ON THESE PLANS. LOG HOMES.COM RESERVES THE RIGHT TO USE THESE PLANS FOR ITS OWN PURPOSE.

SECTION

PLANS FOR: **TOMMIE & BONNIE WHITLEY**  
WILSON, GEORGIA  
WASHINGTON COUNTY

LOG PROFILE FOR THIS LOG HOME:

INSIDE OUTSIDE

8/6 ORIGINAL CLASSIC D SHAPE


**Loghomes.com**

DATE: 04-17-2017  
DRAWN BY: A GARCIA  
SCALE: AS NOTED  
CUST. ID #: 073281880  
REVISIONS:


SHEET NO. **SEC1**

NOTE: FOR 6" LOGS USE 2x4 STARTER PLATE  
FOR 8" LOGS USE 2x6 STARTER PLATE

IF LOG WALL HAS AN ODD NUMBER OF COURSES, OVERHANG FIRST COURSE TO GABLE END. IF IT HAS AN EVEN NUMBER OF COURSES, OVERHANG FIRST COURSE TO EAVE SIDE.

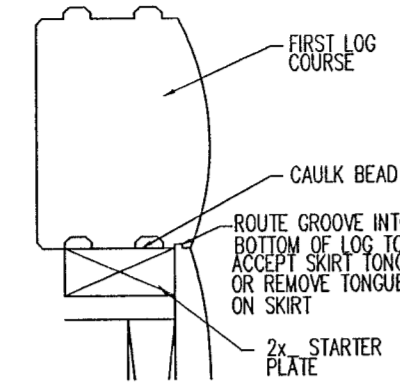


CLASSIC LOG  
BOTTOM COURSE  
SCALE: 1-1/2"=1'-0"

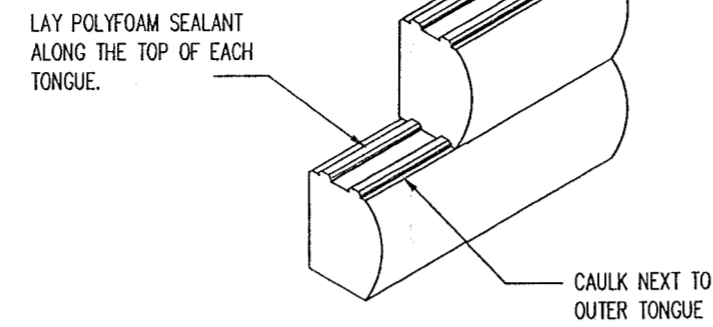


TYPICAL LOG ASSEMBLY  
SCALE: 3/4"=1'-0"


NOTE: THIS DIAGRAM MAY HAVE TO BE ALTERED TO COMPLY WITH LOCAL BUILDING CODE.

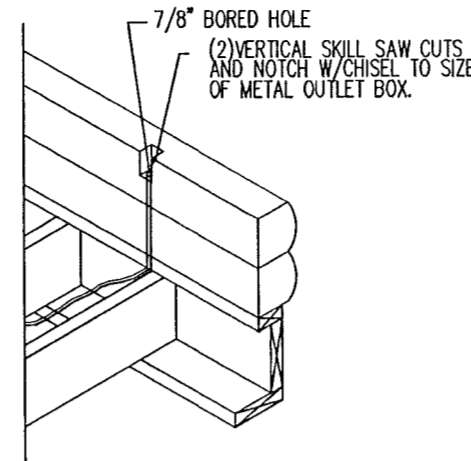


OUTLETS LOCATED  
IN 2nd COURSE  
SCALE: 3/4"=1'-0"

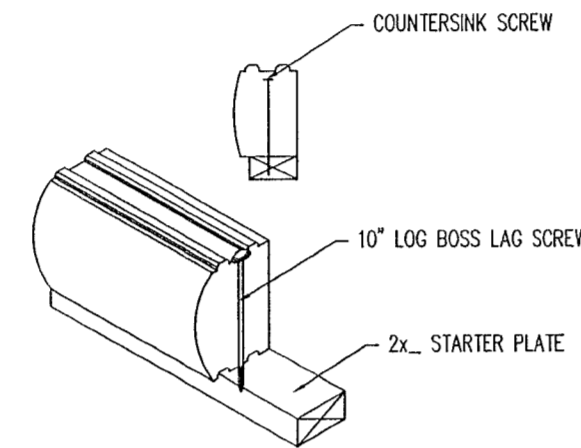


STARTER PLATE  
10" LAG ILLUSTRATION  
SCALE: 3/4"=1'-0"

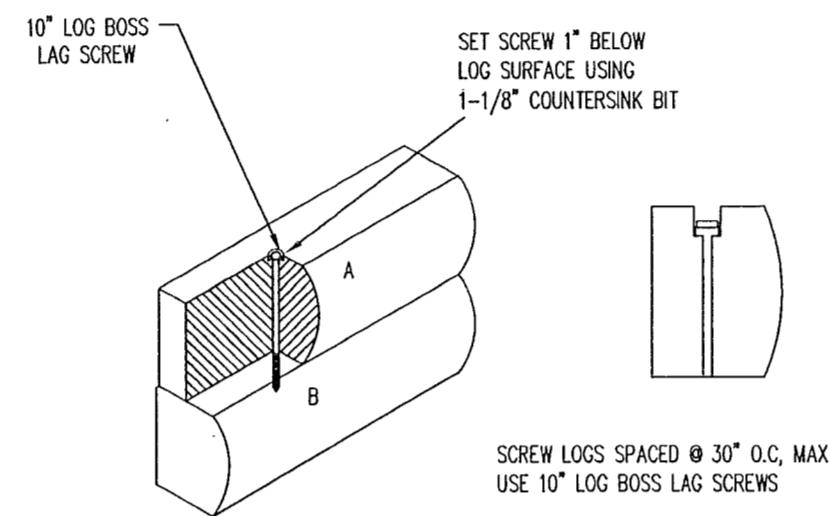

10" LAG ILLUSTRATION  
SCALE: 3/4"=1'-0"

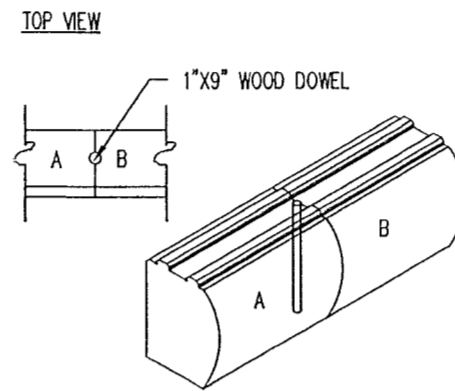


IN-LINE LOG SPLICE  
SCALE: 3/4"=1'-0"

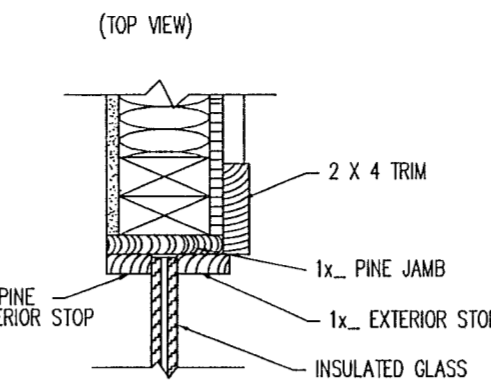

TRAP GLASS DETAIL  
SCALE: 1-1/2"=1'-0"


TRIMMING OF WINDOW SIDE JAMB  
SCALE: NTS.

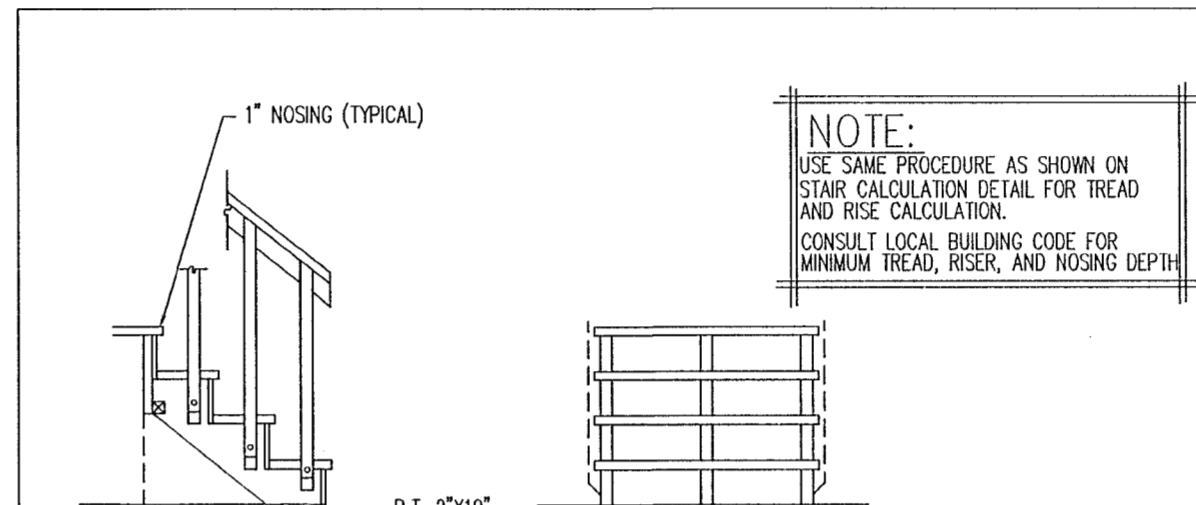


NOTE: USE SAME PROCEDURE AS SHOWN ON STAIR CALCULATION DETAIL FOR TREAD AND RISE CALCULATION. CONSULT LOCAL BUILDING CODE FOR MINIMUM TREAD, RISER, AND NOSING DEPTH.

C-4


TYPICAL PORCH STEP DETAIL  
SCALE: 1/2"=1'-0"  
(MATERIALS BY OWNER)

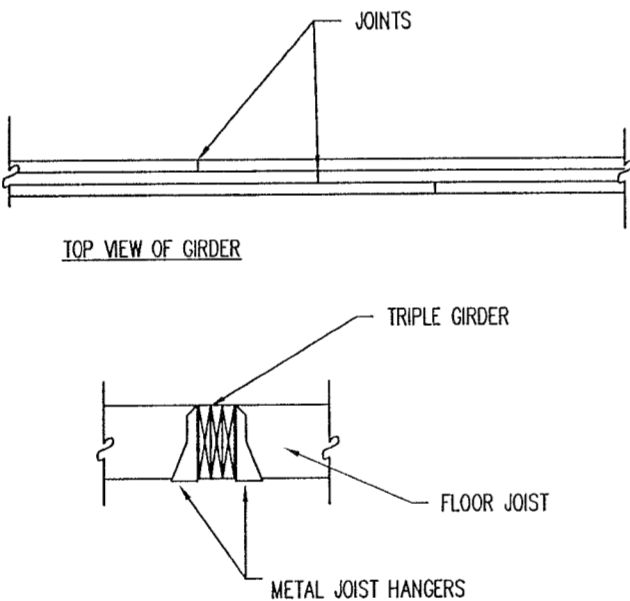


C-5 FLUSH TRIPLE GIRDER  
SCALE: 1/2"=1'-0" (OPTIONAL)

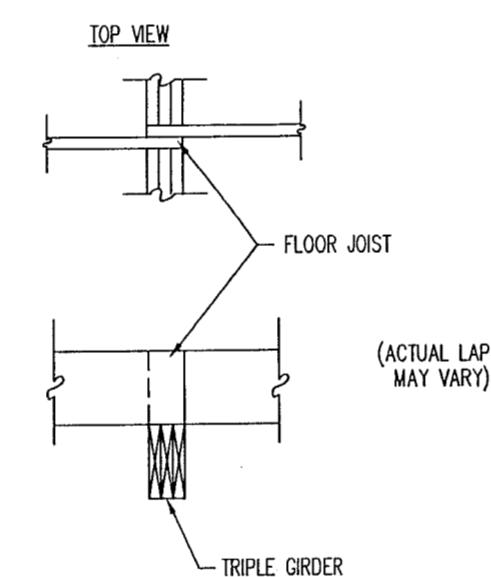


C-6 OVERLAPPING FLOOR JOISTS ON TRIPLE GIRDER  
SCALE: 1/2"=1'-0"

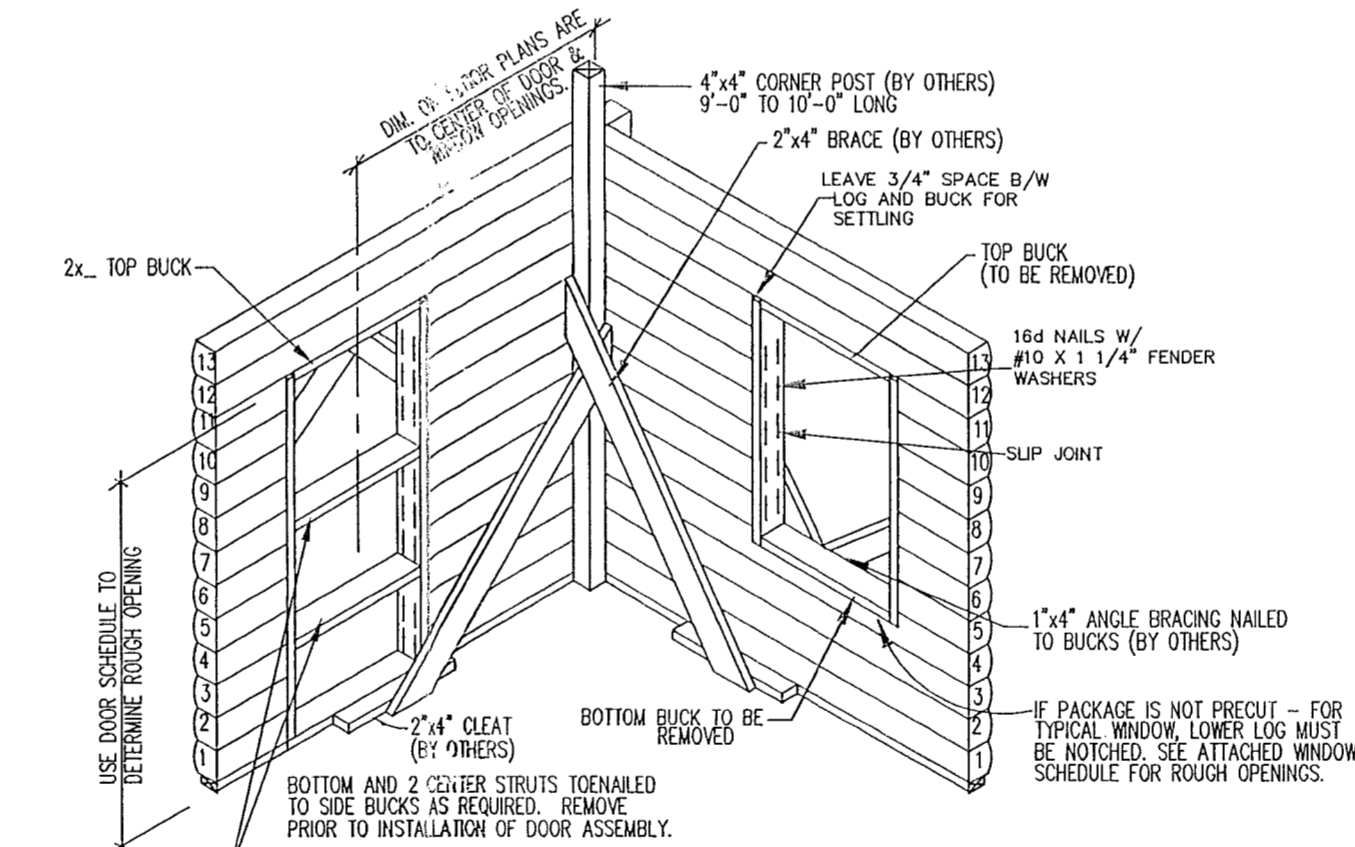


C-9 ERECTION DETAILS  
SCALE: 1/4"=1'-0"

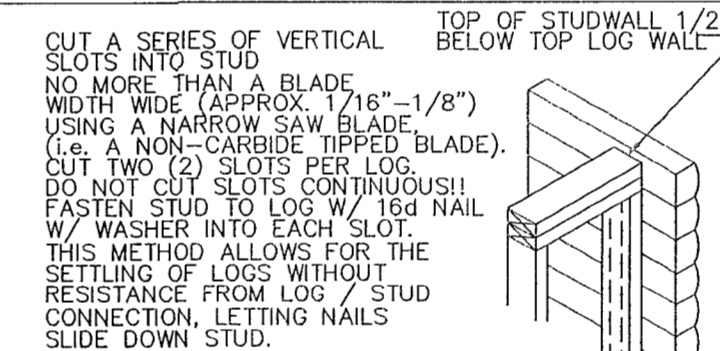


C-11 STUD TO LOG WALL CONNECTION  
SCALE: NTS.

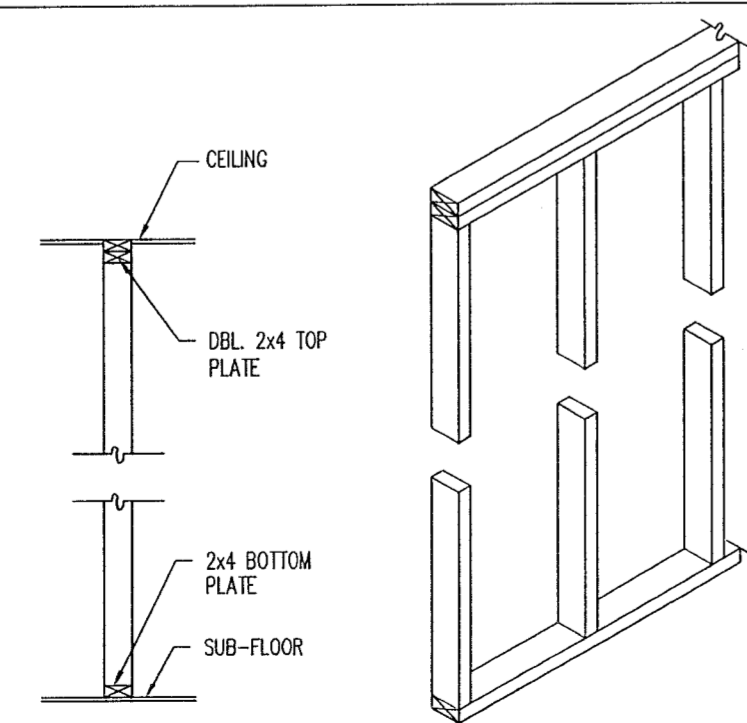


C-7 TYPICAL STUD WALL DETAIL  
SCALE: 1/2"=1'-0"

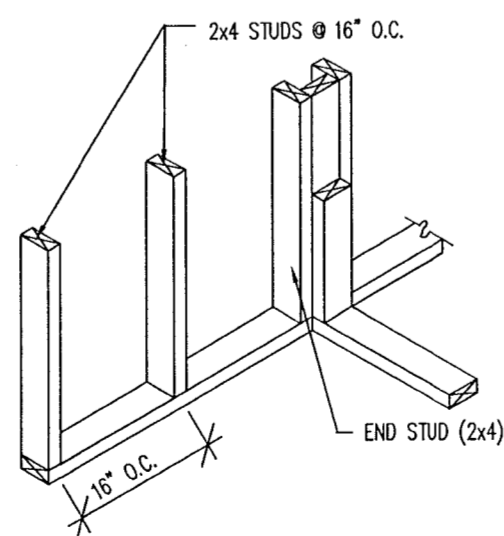

C-8 INTERIOR WALL DETAIL  
SCALE: 1/2"=1'-0"

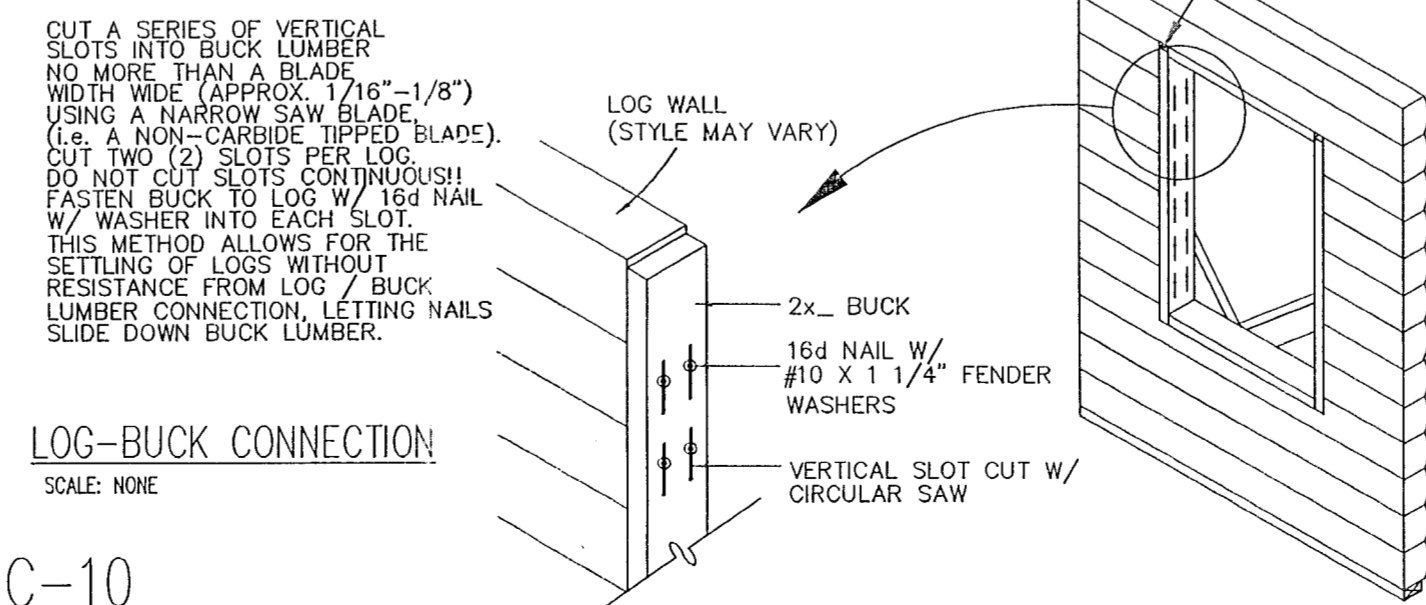

C-10 LOG-BUCK CONNECTION  
SCALE: NONE

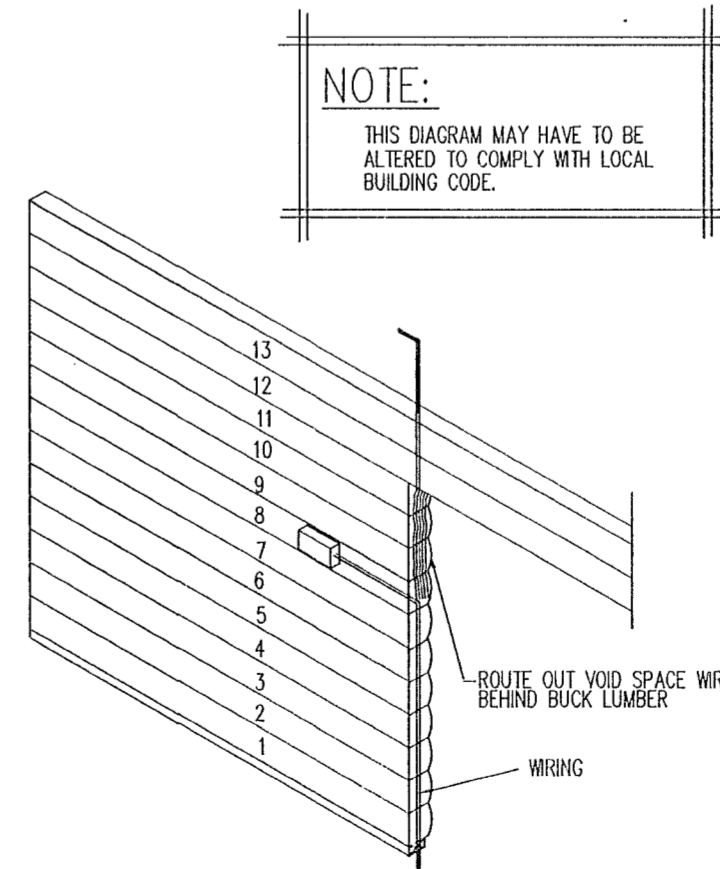

C-12 SWITCH BOX DETAILS  
SCALE: 1/4"=1'-0"

LOG HOMES, INC. DOES NOT ASSUME ANY RESPONSIBILITY FOR THE COMPLIANCE OF THESE PLANS TO ANY OF THE ESTABLISHED BUILDING CODES. DUE TO THESE CODES, THE RESPONSIBILITY OF THE CUSTOMER TO HAVE THESE PLANS APPROVED BY A LICENSED INSPECTOR AND SHALL HAVE PRECEDENCE OVER SCALED DIMENSIONS. THESE PLANS ARE THE PROPERTY OF LOG HOMES, INC. AND ARE NOT TO BE REPRODUCED OR COPIED WITHOUT THE WRITTEN PERMISSION OF LOG HOMES, INC.

DETAILS


PLANS FOR:  
eLogHomes TOMMIE & BONNIE WHITLEY  
MILAN, GEORGIA, NC  
JOHNSON COUNTY

LOG PROFILE FOR THIS LOG HOME:  
INSIDE  
OUTSIDE  
8/6 ORIGINAL CLASSIC D SHAPE


eLogHomes.com

DATE: 04-17-2017  
DRAWN BY: A GARCIA  
SCALE: AS NOTED  
CUST. ID #: 073281880  
REVISIONS:

SHEET NO.  
DET1

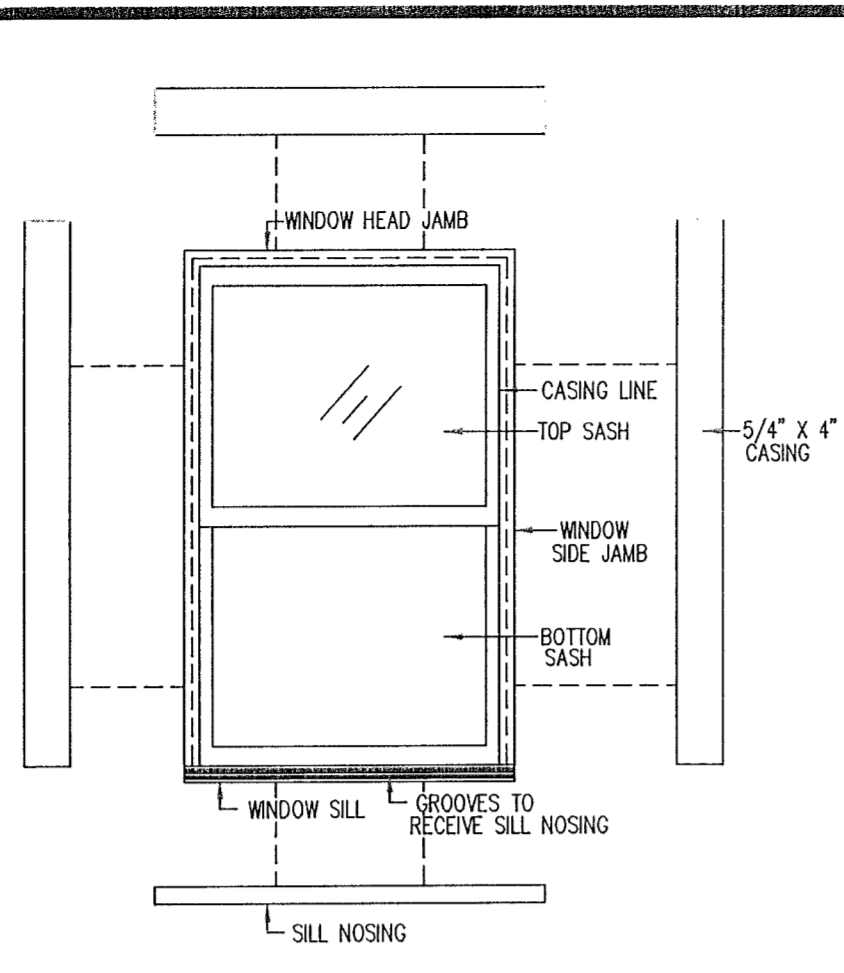


TYP. CASING ASSEMBLY

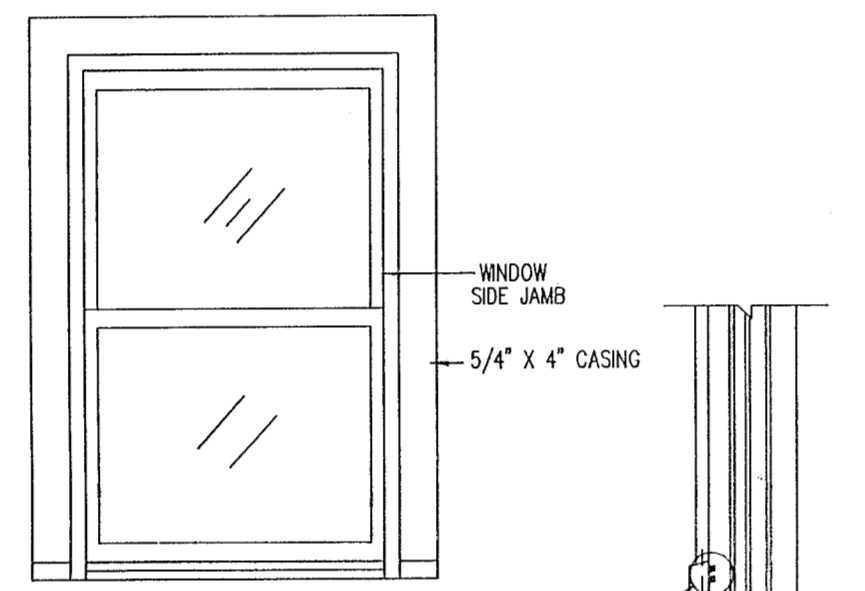


REAR VIEW

NOTE:  
SET ALL FINISH NAILS AND  
FILL HOLES WITH WOOD PUTTY  
(BY OWNER)


STEP 4 - COMPLETION

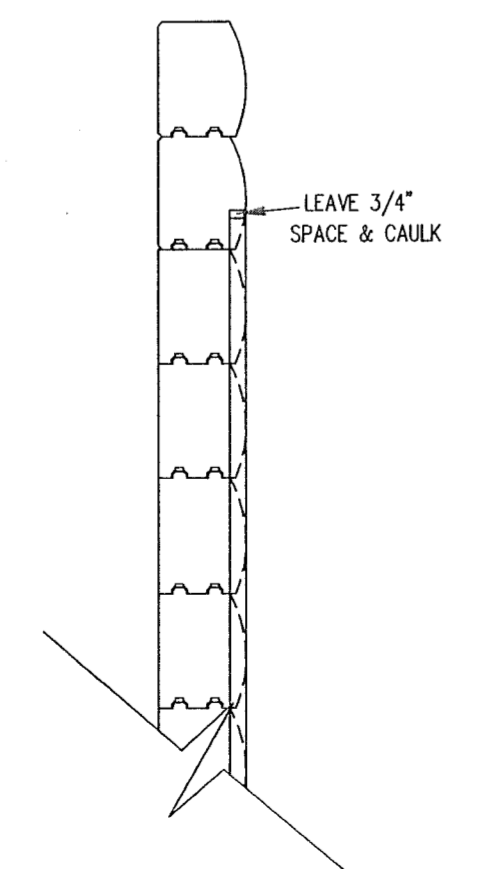

RECESSED TRIM

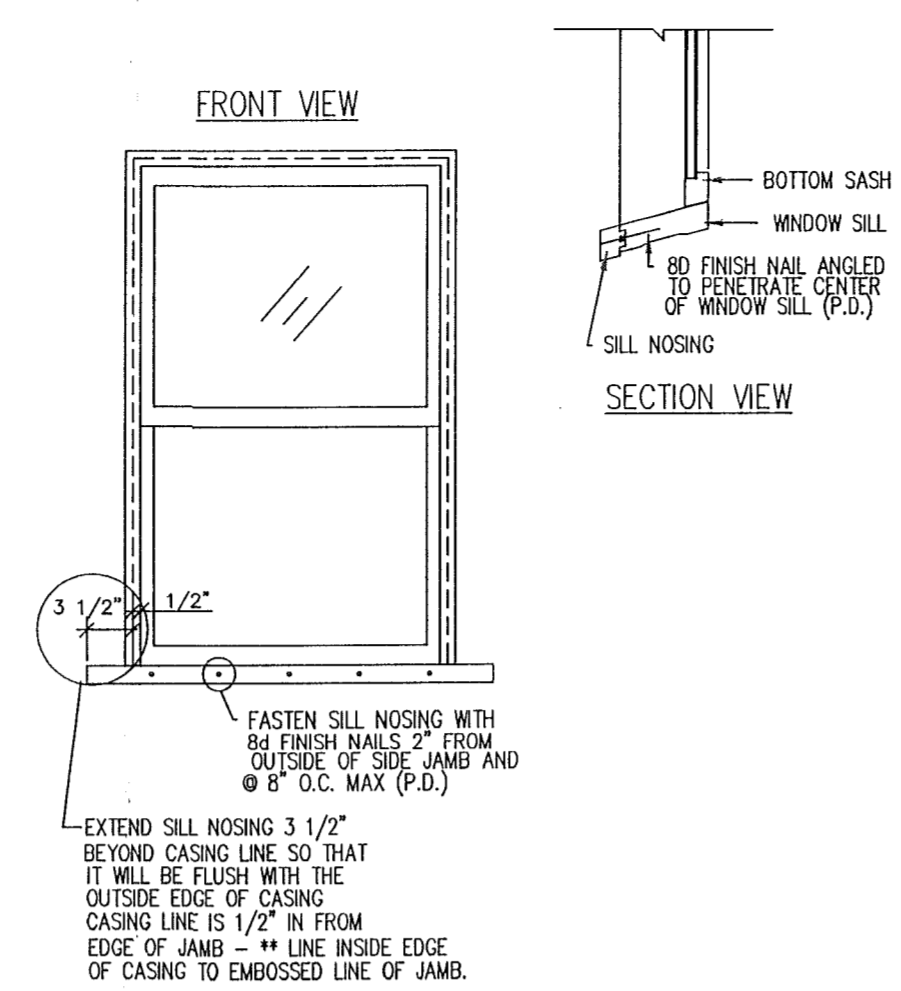


STEP 1 - APPLY SILL NOSING

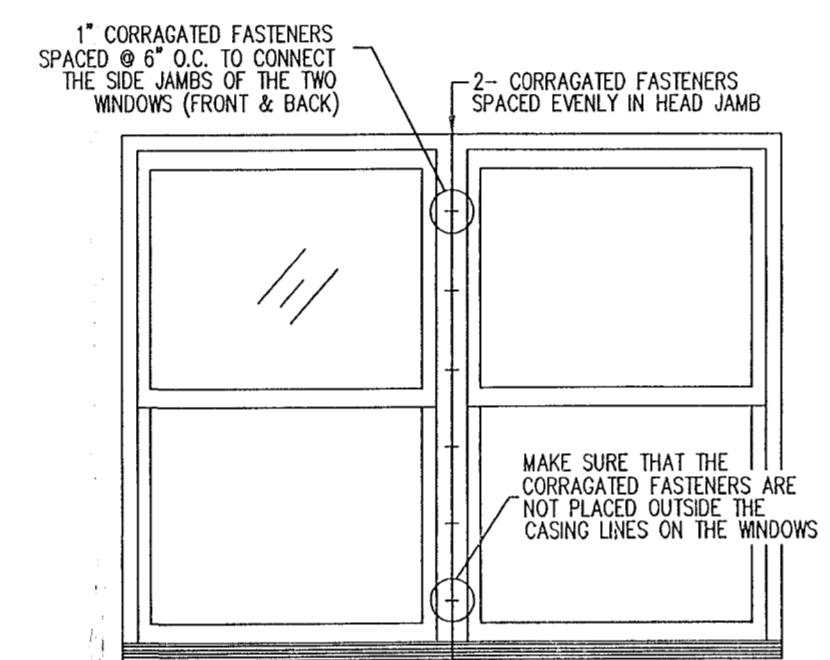


FRONT VIEW

TYP. MULL CONNECTION

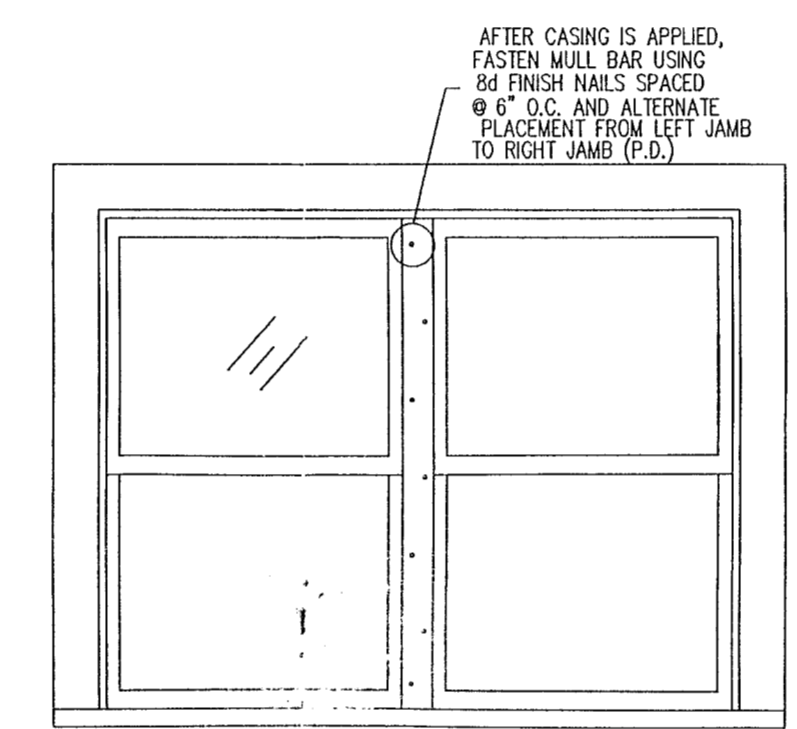


FRONT VIEW


TYP. MULL CONNECTION

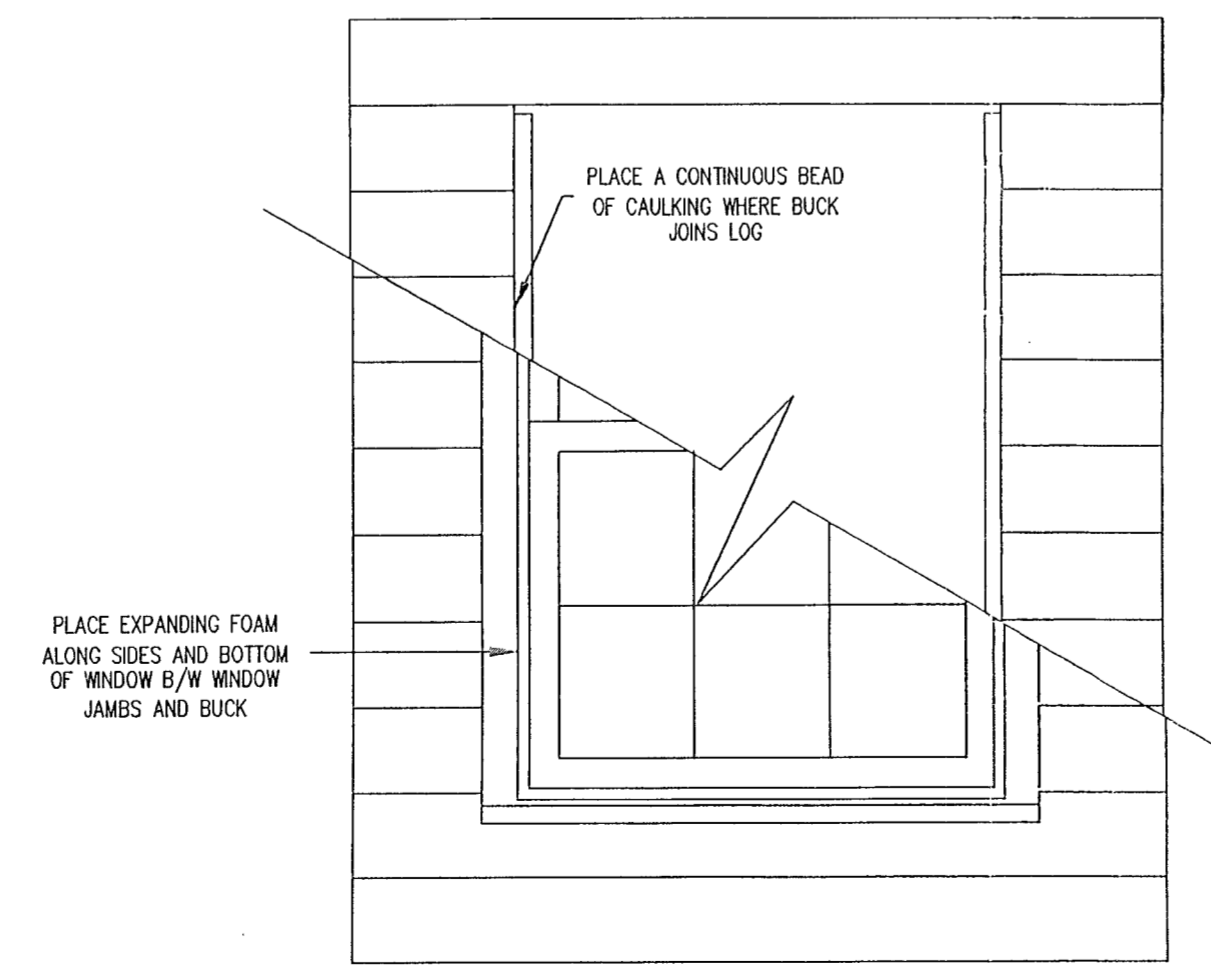


INSIDE VIEW

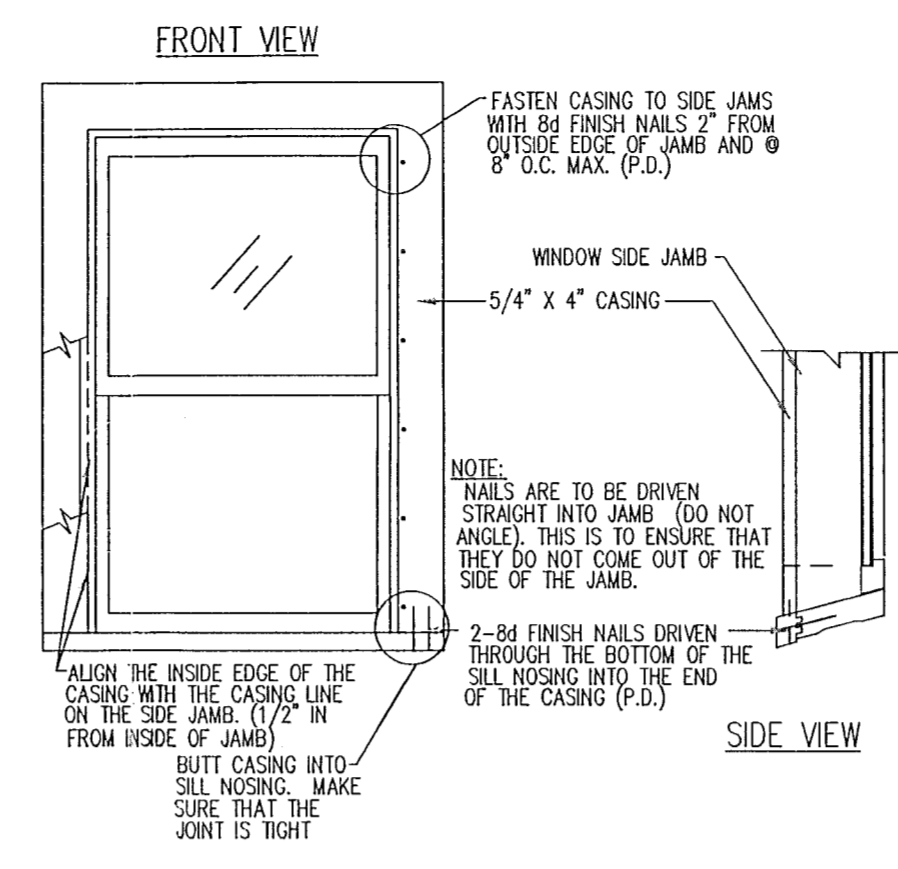


STEP 2 - APPLYING CASING ON SIDE JAMBS

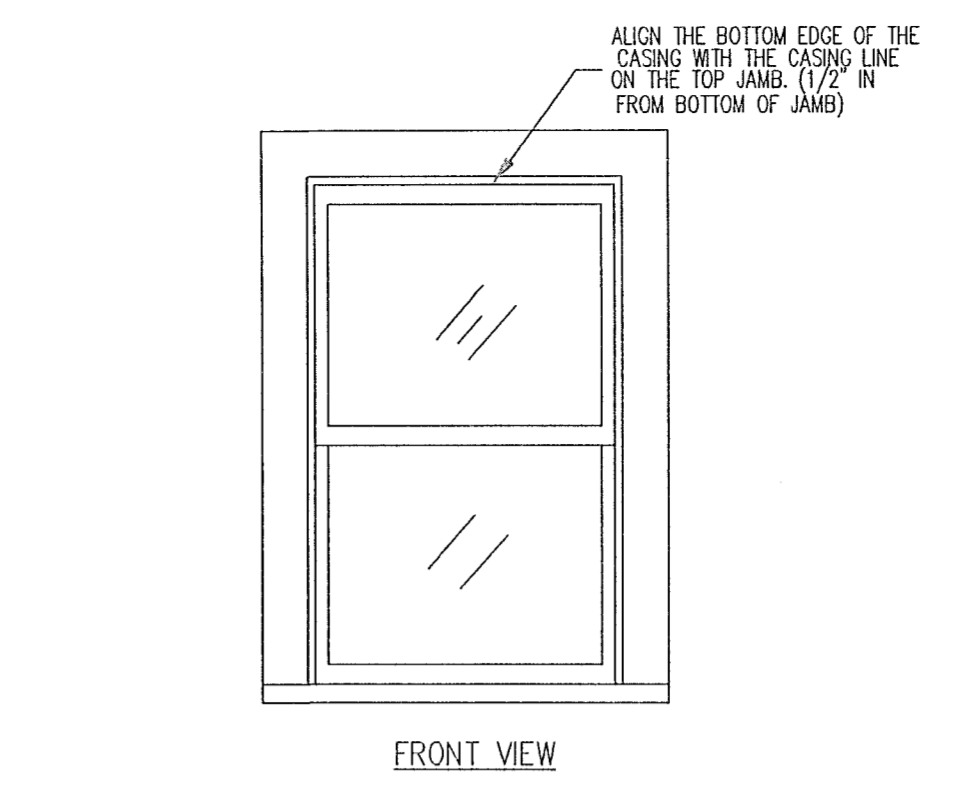

STEP 3 - APPLY CASING ON TOP JAMB

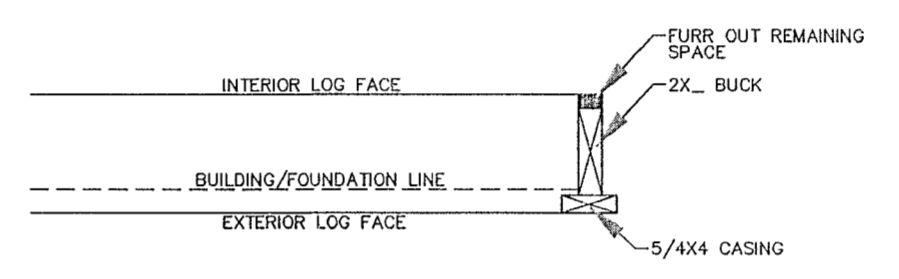

NOTE:  
P.D. = PREDRILL WITH A  
3/32" DRILL BIT.

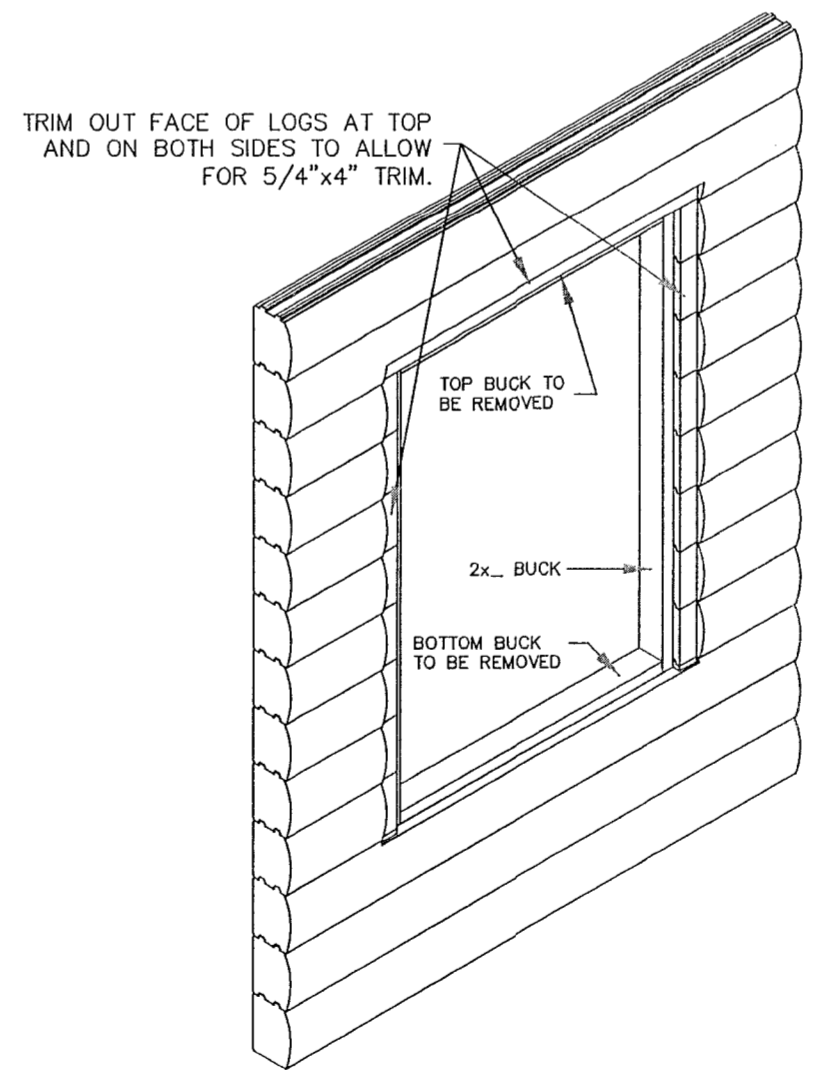

RECESSED TRIM OPTION

4LOGHOMES.COM DOES NOT CLAIM ANY RESPONSIBILITY FOR THE ACCURACY OF THE INFORMATION CONTAINED IN THESE COORDINATES. IT IS THE USER'S RESPONSIBILITY TO VERIFY THE INFORMATION WITH THE LOCAL CODES, ORDINANCES, AND OTHER LOCAL CODES. THESE PLANS ARE APPROVED BY A LICENSED ARCHITECT AND ENGINEER. THE WRITTEN DIMENSIONS AND NOTES ON THESE PLANS ARE THE PROPERTY OF 4LOGHOMES.COM AND 4LOGHOMES.COM RESERVES THE RIGHT TO USE THESE PLANS FOR ITS OWN PURPOSES.

WINDOW INSTRUCTIONS

PLANS FOR:  
eLoghomes TOMMIE & BONNIE WHITLEY  
WILLOW SPRINGS, NC  
JUNIOR COUNTY

LOG PROFILE FOR THIS LOG HOME:  
INSIDE  
8/6 ORIGINAL CLASSIC D SHAPE  
OUTSIDE

4loghomes.com

DATE: 04-17-2017  
DRAWN BY: A GARCIA  
SCALE: AS NOTED  
CUST. ID #: 073281880  
REVISIONS:

SHEET NO.  
WND




**NOTES:**

- 1) TOP OF FOOTING TO BE LOCATED BELOW FROST LINE PER LOCAL BUILDING CODE.
- 2) OWNER TO PROVIDE ALL ANCHOR BOLTS, MASONRY, CONCRETE, STEEL COLUMNS, POST BASES, AND ALL LABOR AND ACCESSORIES NECESSARY TO INSTALL SAME.
- 3) ALL REINFORCING STEEL TO BE ASTM A615 MATERIAL.
- 4) PROVIDE DBL. JOISTS UNDER ALL PARTITIONS PARALLEL TO RUN OF JOISTS.
- 5) OWNER TO PROVIDE FOUNDATION VENTS PER LOCAL CODE.
- 6) OWNER TO PROVIDE ACCESS TO CRAWL SPACE PER LOCAL CODE.
- 7) ALL DECK JOISTS, NAILERS, GIRDERS, AND DECKING TO BE PRESSURE TREATED AND PROVIDED BY ELOG HOMES.
- 8) ALL CONCRETE TO BE 3000 PSI STRENGTH AT 28 DAYS.

**NOTE:**


SET FOOTING BELOW MAXIMUM FROST LINE DEPTH OF YOUR AREA. FOOTING AND WALL SIZE SHALL MEET ALL STATE AND LOCAL BUILDING CODES

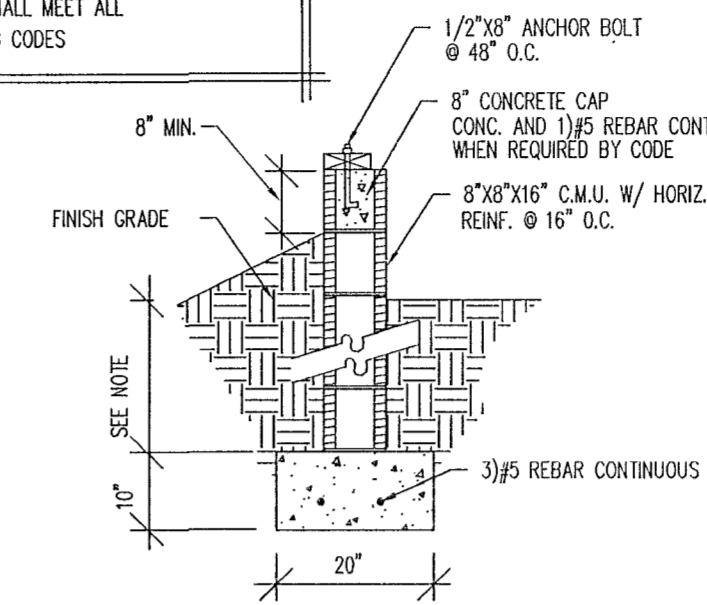


**TYPICAL FOUNDATION DETAIL**  
SCALE: 1/2"=1'-0"

**NOTE:**

SET FOOTING BELOW MAXIMUM FROST LINE DEPTH OF YOUR AREA. FOOTING AND WALL SIZE SHALL MEET ALL STATE AND LOCAL BUILDING CODES

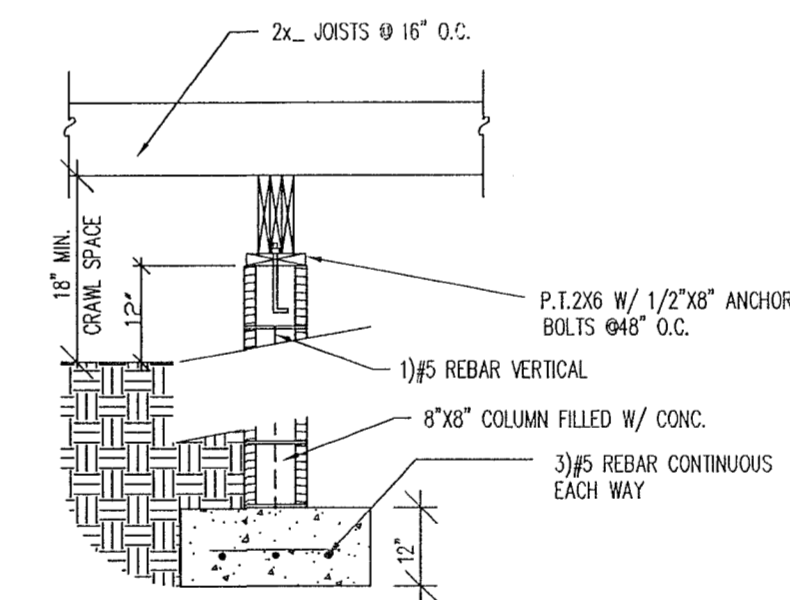

**TYPICAL PIER DETAIL**  
SCALE: 1/2"=1'-0"

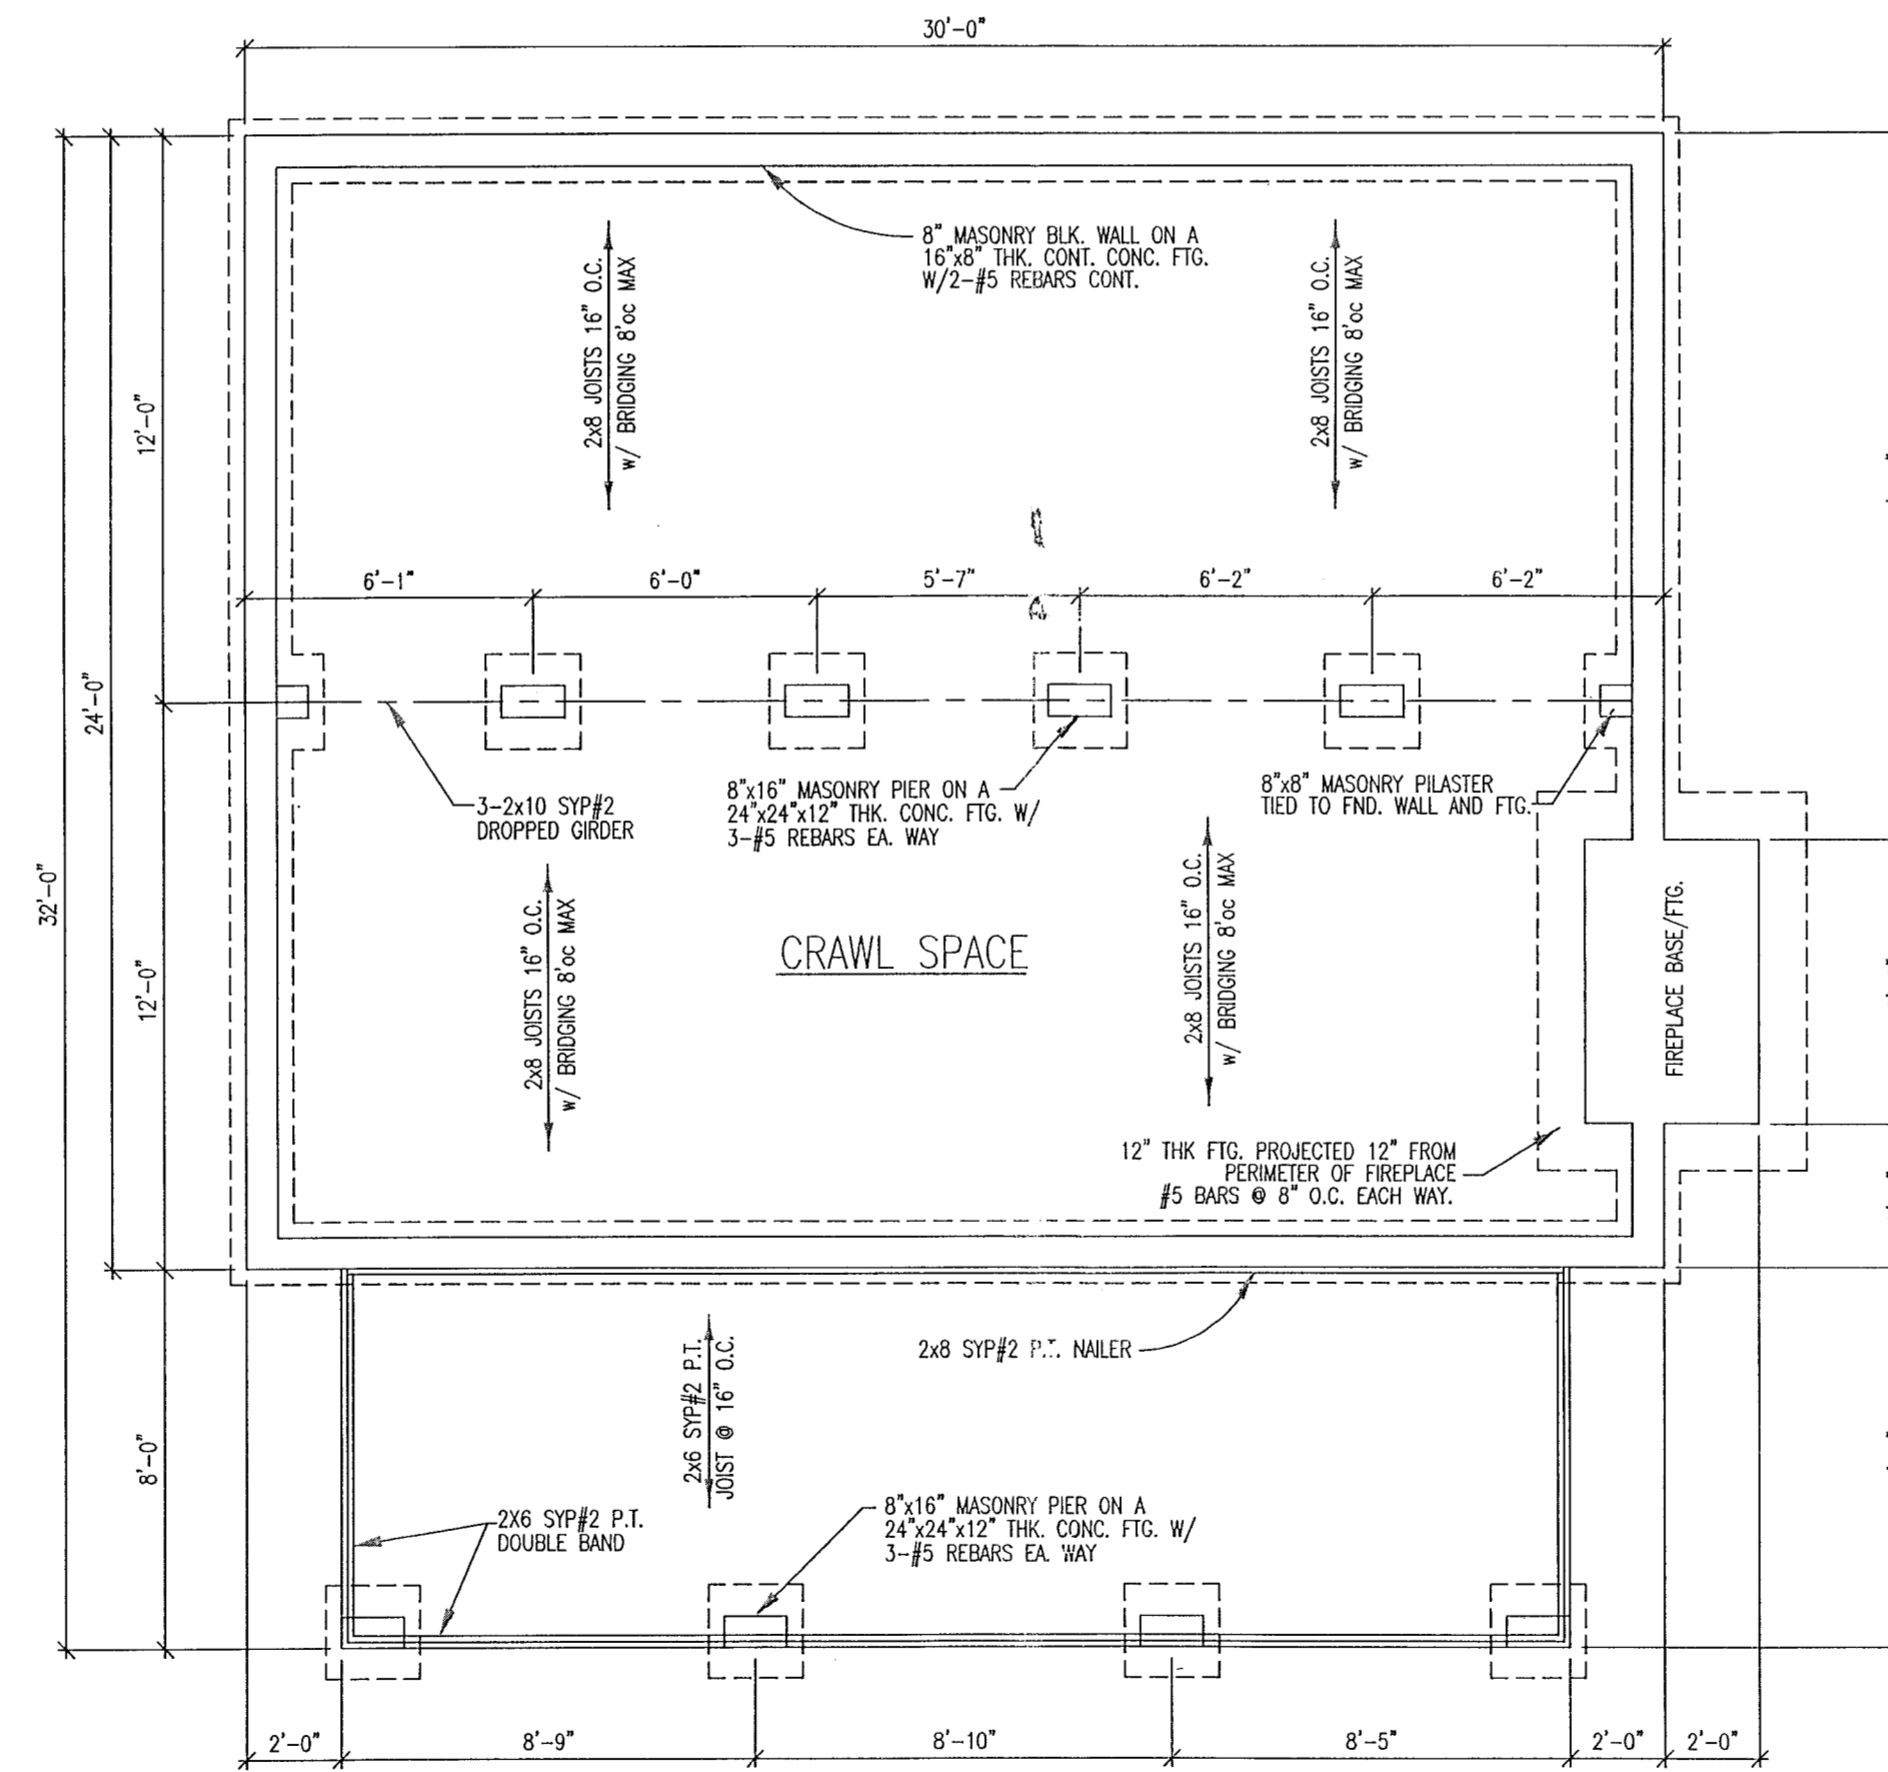


**FOUNDATION PLAN**  
SCALE: 1/4" = 1'-0"

LOGHOMES.COM DOES NOT CLAIM ANY RESPONSIBILITY FOR THE ACCURACY OF THESE PLANS OR THE INFORMATION CONTAINED THEREIN. THE USER OF THESE PLANS SHALL BE RESPONSIBLE FOR OBTAINING ALL NECESSARY PERMITS AND APPROVALS FROM THE APPLICABLE LOCAL, STATE AND FEDERAL AGENCIES. IT IS THE USER'S RESPONSIBILITY TO VERIFY ALL DIMENSIONS AND CONDITIONS BEFORE CONSTRUCTION. LOGHOMES.COM AND LOGHOMES.COM RESERVES THE RIGHT TO USE THESE PLANS FOR ITS OWN PURPOSE.


FOUNDATION PLAN

PLANS FOR:  
**LOGHOMES**  
**TOMMIE & BONNIE WHITLEY**  
WILLOW SPRINGS, NC  
JOHNSON COUNTY


LOG PROFILE FOR THIS LOG HOME:  
INSIDE  
OUTSIDE  
8/6 ORIGINAL CLASSIC D SHAPE

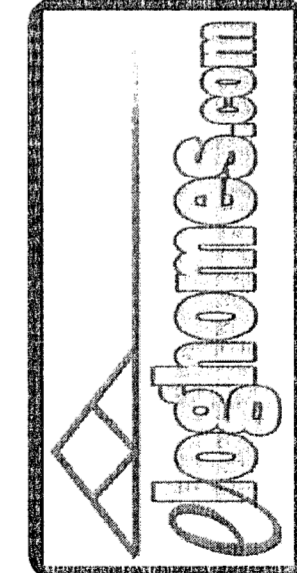


DATE: 04-17-2017  
DRAWN BY: A GARCIA  
SCALE: AS NOTED  
CUST. ID #: 073281880  
REVISIONS: AG 08-01-2017  
SHEET NO. FND1

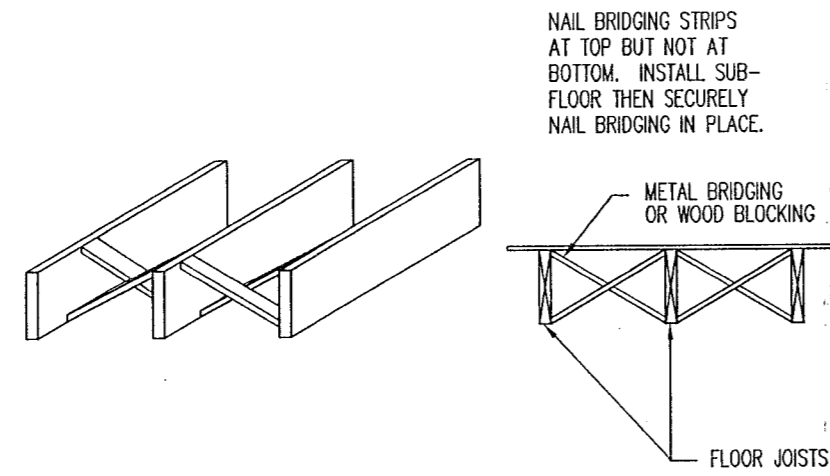

TYPICAL CROSS BRIDGING  
SCALE: 1/2"=1'-0"

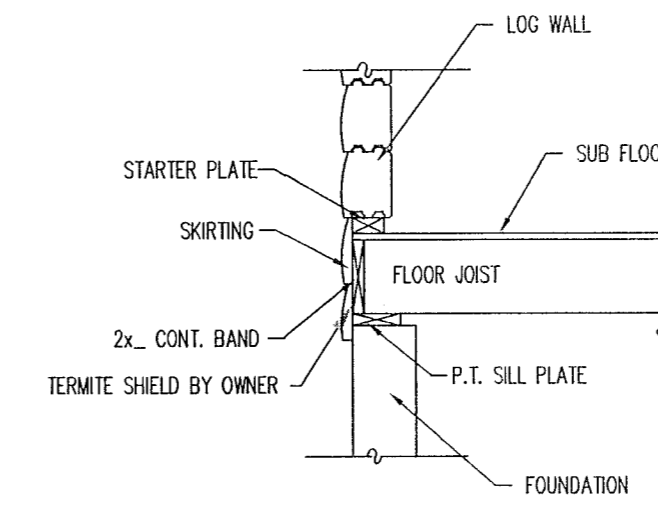

1st STORY FLOOR SYS. DETAIL  
SCALE: 1/2"=1'-0"

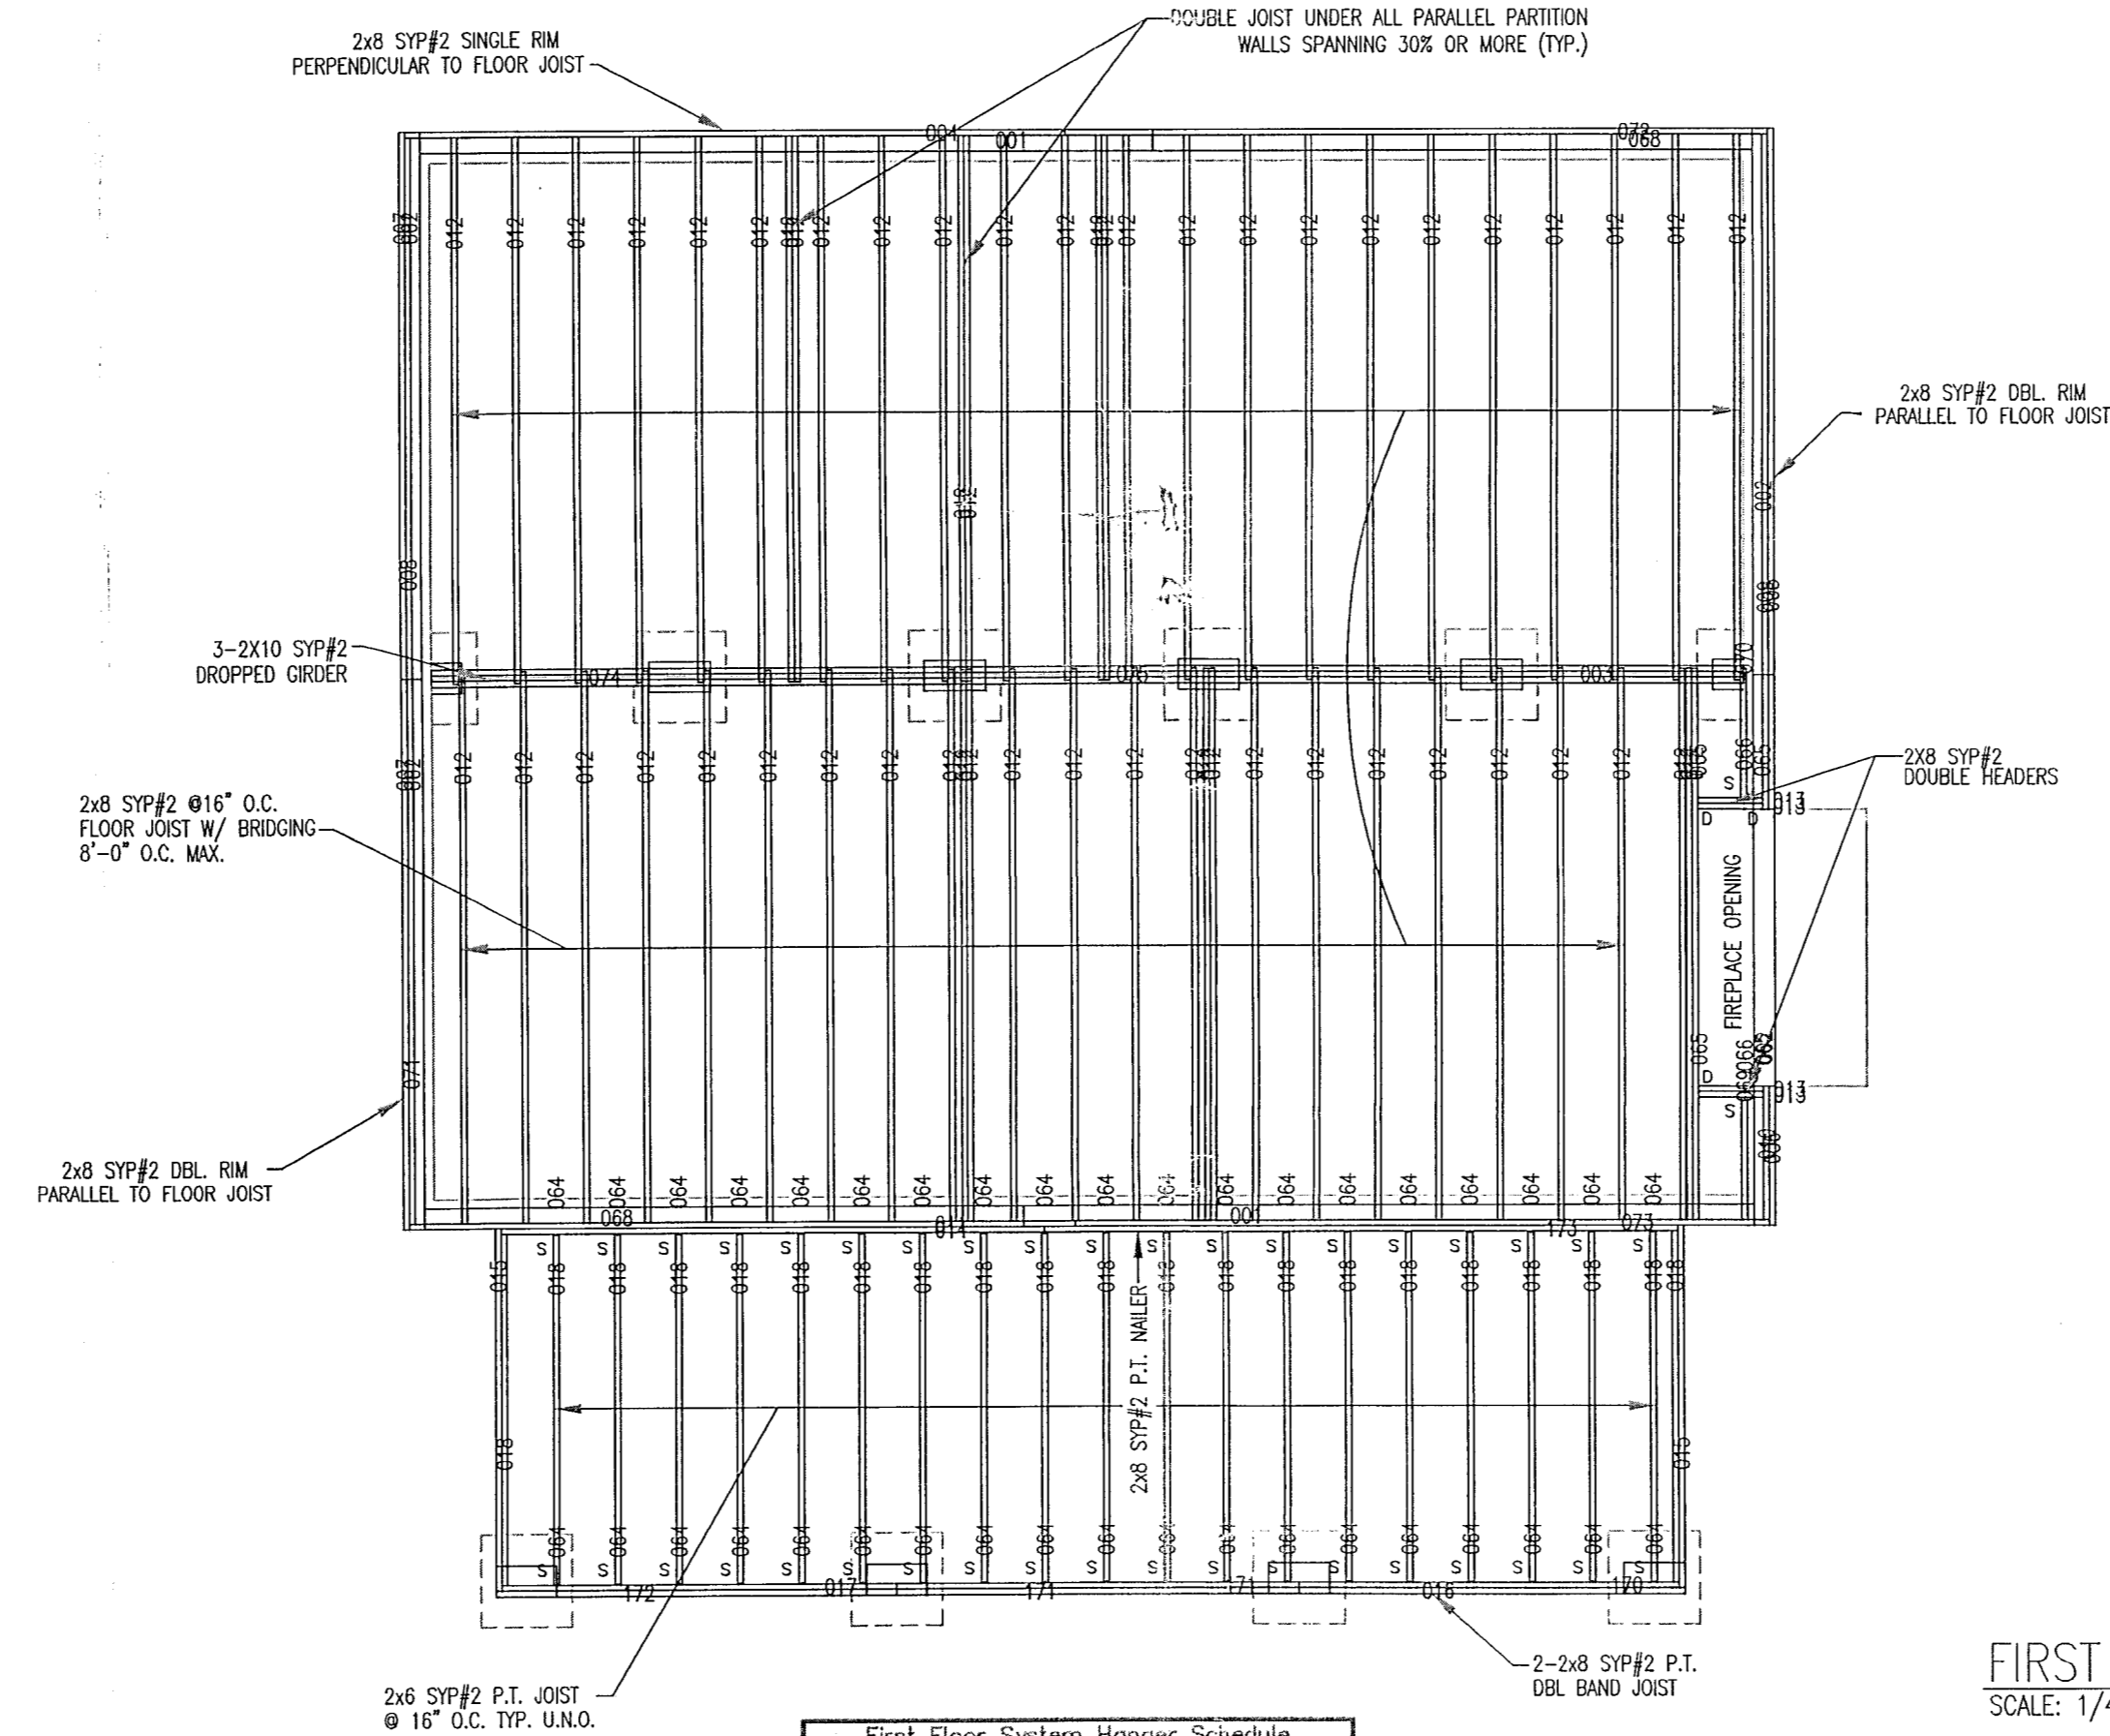


First Floor System Hanger Schedule				
Key	Quantity	Use	Type	Description
D	4	Hanger	2x8 Floor	Double Floor
S	2	Hanger	2x8 Floor	Single Floor

Deck Hanger Schedule				
Key	Quantity	Use	Type	Description
S	38	Hanger	2x6 Deck	Single Deck TZ

FIRST FLOOR FRAMING PLAN  
SCALE: 1/4" = 1'-0"

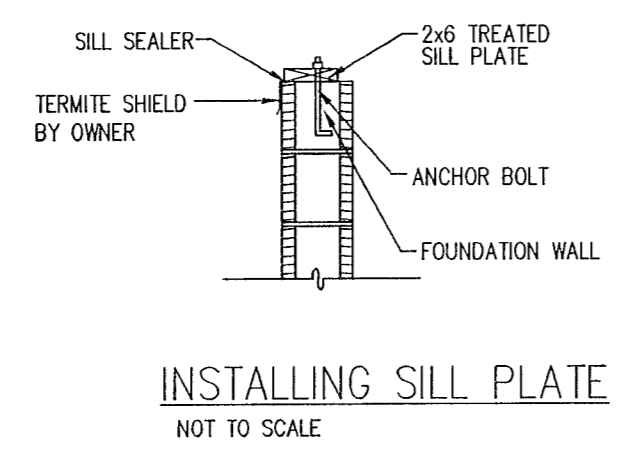


INSTALLING SILL PLATE  
NOT TO SCALE

ALOHOMES.COM DOES NOT CLAIM ANY RESPONSIBILITY FOR THE COMPLIANCE OF THESE PLANS TO ANY OF THE LOCAL, STATE, FEDERAL, OR INTERNATIONAL AND OTHER LOCAL CODES / COVENANTS. IT IS THE RESPONSIBILITY OF THE CUSTOMER TO HAVE THESE PLANS REVIEWED BY A LICENSED ENGINEER. A LICENSED ENGINEER SHALL HAVE PRECEDENCE OVER SCALE DIMENSIONS OF THESE PLANS. ALOHOMES.COM RESERVES THE RIGHT TO USE THESE PLANS FOR ITS OWN PURPOSE.

FIRST FLOOR FRAMING

PLANS FOR:  
**Tommy & Bonnie Whitley**  
 WILLOW SPRINGS, NC  
 JOHNSTON COUNTY

LOG PROFILE FOR THIS LOG HOME:  
 INSIDE  
 8/8 ORIGINAL CLASSIC D SHAPE  
 OUTSIDE

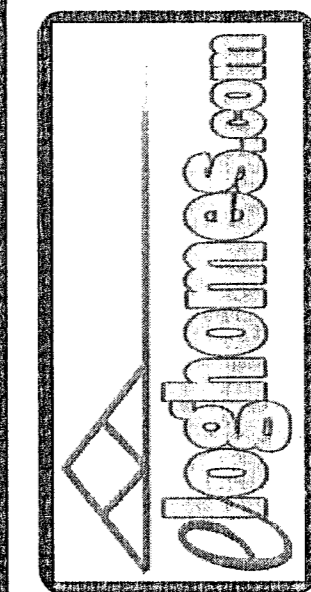

DATE: 04-17-2017  
 DRAWN BY: A GARCIA  
 SCALE: AS NOTED  
 CUST. ID #: 073281880  
 REVISIONS:  
 SHEET NO. FR1