


FOUNDATION PLAN NOTES:

- SILLS TO BE P.T. WOOD
- ANCHOR BOLTS @ 6'-0" O.C. AND 1'-0" FROM EACH CORNER (EMBED 8" MIN. IN SOLID GROUT)
- GC TO REVIEW TRUSS SHOP DRAWINGS & NOTIFY DESIGNER IF REQUIRED POINT LOAD PIERS OR BEARING WALLS ARE ADDED TO FOUNDATION PLAN


I SLAB PLAN
 1/4" = 1'-0"

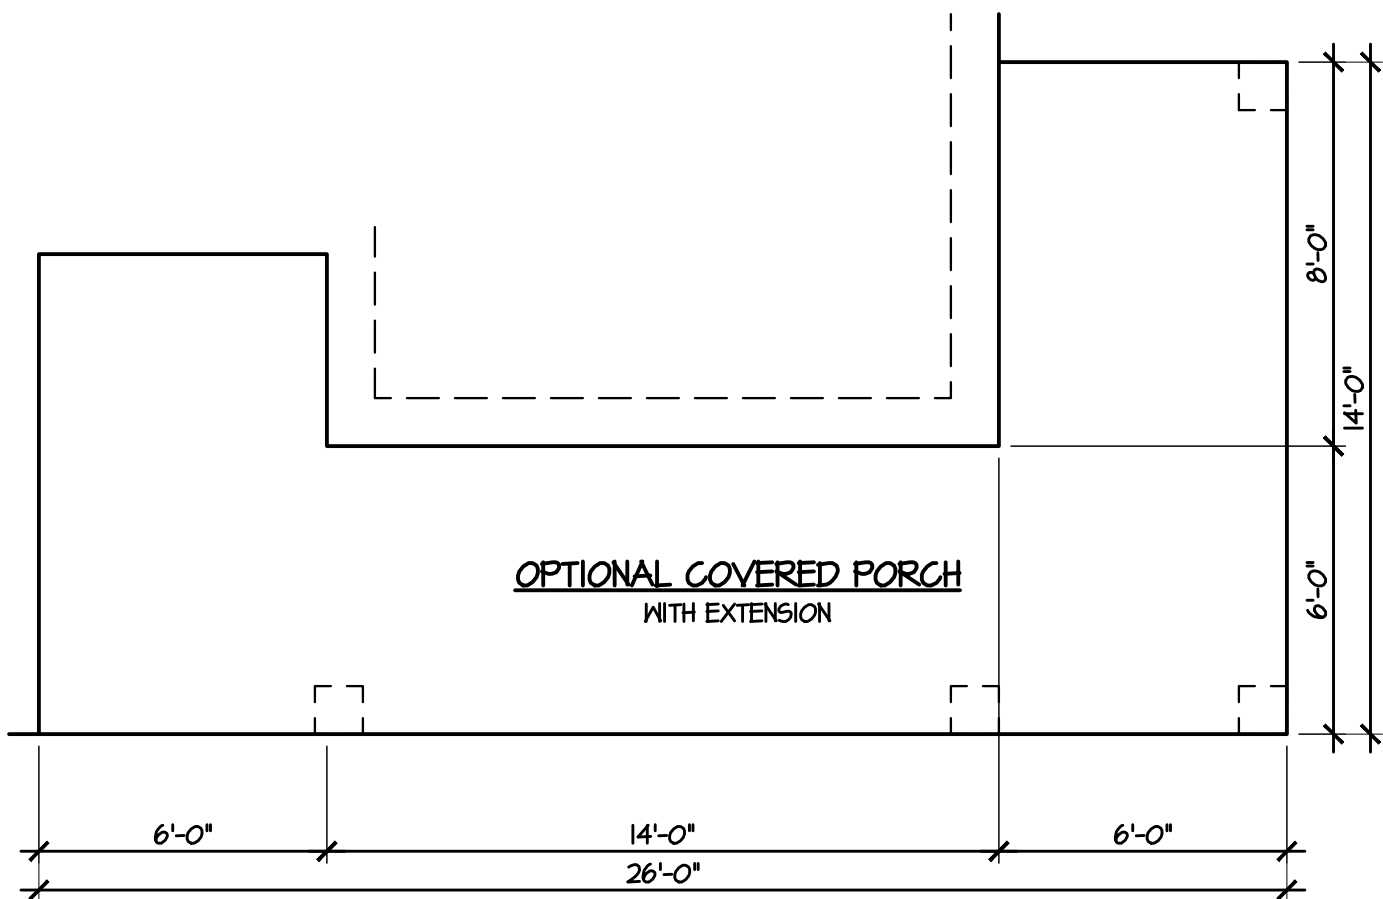

A PORCH OPTION
 1/4" = 1'-0"

Carolina Residential Design Group

TODD TUCKER, CPBD
 Carolina Residential Design Group, LLC
 Professional Member
 American Institute of Building Design
 Institute of Classical Architecture
 141 S Green Street
 Fenton, NC 28571
 (910) 425-1434

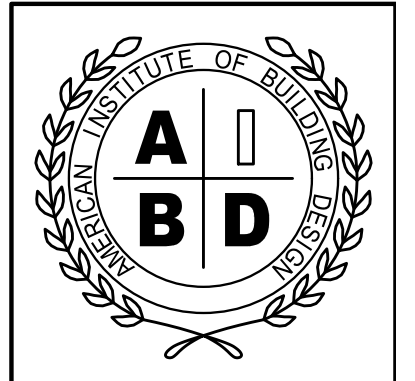

NATIONAL COUNCIL OF BUILDING DESIGNERS
 CERTIFICATION

TODD TUCKER 34 - 156

THE INFORMATION IN THESE CONSTRUCTION DOCUMENTS IS FOR THE EXCLUSIVE USE OF THE CLIENT IN CONNECTION WITH THE PROJECT DESCRIBED IN THE DOCUMENTS. THE DESIGNER HAS ATTEMPTED TO ESTABLISH AN ACCURATE SET OF CONSTRUCTION DOCUMENTS OF THE BUILDING BASED UPON THE CLIENT'S REQUIREMENTS AND THE LOCAL GOVERNING CODES. IF THE CLIENT OBSERVES OR BECOMES AWARE OF ANY ERROR OR DEFECT IN THE PROJECT OR NON-COMPLIANCE WITH THE CONSTRUCTION DOCUMENTS, PROMPT WRITTEN NOTICE SHALL BE GIVEN BY THE CLIENT TO THE DESIGNER. THE CLIENT SHALL HOLD HARMLESS THE DESIGNER FROM ALL ERRORS AND OMISSIONS PERTAINING TO THE DOCUMENTS RELATED TO THE PROJECT AND OTHER RELATED WORK AS REPRESENTED BY THE DESIGNER TO THE CLIENT.

Caviness Land

SLAB PLAN
 SHEET TITLE

SCALE:
 1/4" = 1'-0"

DATE:
 DECEMBER 2013

PLAN NO:
 CL 3067

SHEET NO:
3