


T:\CavLand\CL 3034\CL 3034 GL 2-6-20.dwg, 2/6/2020 7:39:32 AM



SPACE DATA	
FIRST FLOOR, HEATED:	1330 SF
SECOND FLOOR, HEATED:	1704 SF
FRONT PORCH:	104 SF
GARAGE:	465 SF

ATTIC VENT CALC'S.	
ATTIC AREA:	1795 S.F.
GABLE VENTS:	N/A
RIDGE VENTS:	90 L.F. / 11.5 S.F. (71%)
SOFFIT VENT:	87 L.F. / 5.5 S.F. (24%)
RATIO:	$\frac{16}{1795} = \frac{1}{113}$

2 LEFT ELEVATION
1/4" = 1'-0"

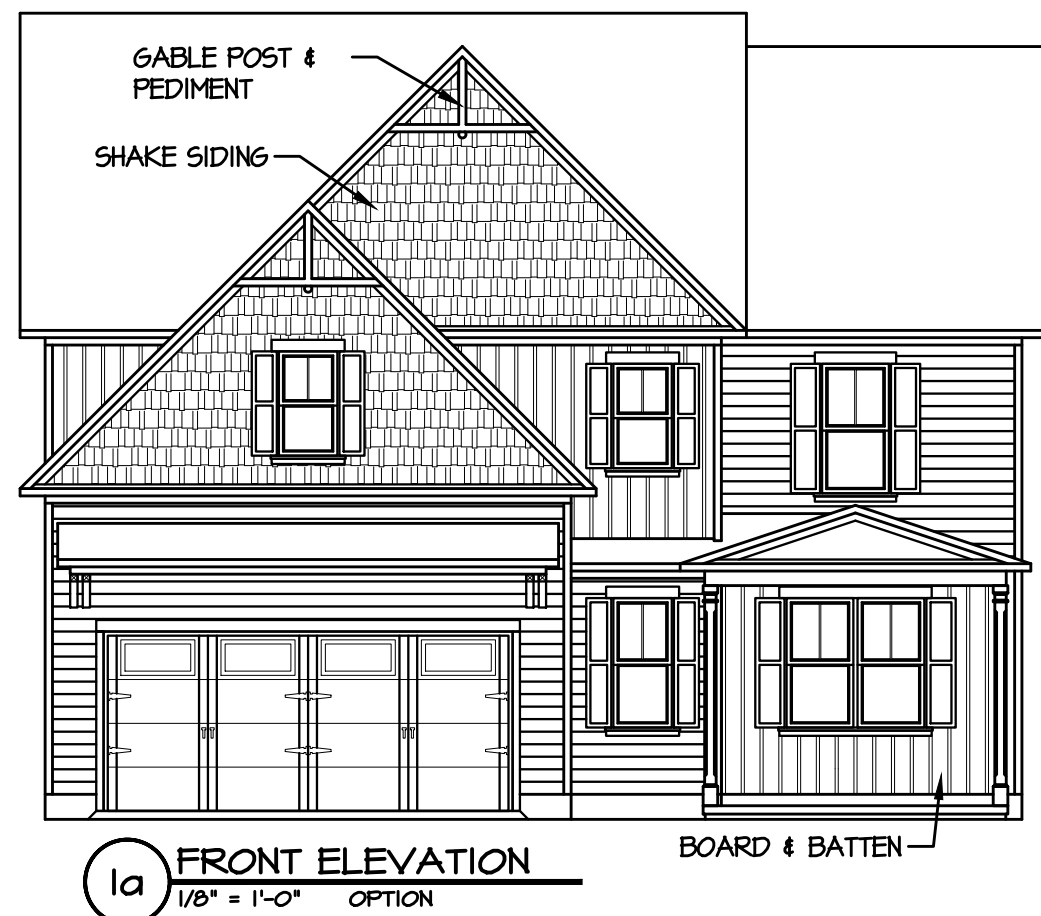


CHECK APPROPRIATE BOX (FIRST FLOOR)

8' CEILINGS

9' CEILINGS

ON 9' CEILINGS UPGRADE ALL FIRST FLOOR WINDOWS SHOWN AS 2/8x5/2 TO 2/8x6/0 WINDOWS (2 SINGLES / 3 TWINS / 2 TRIPLES)

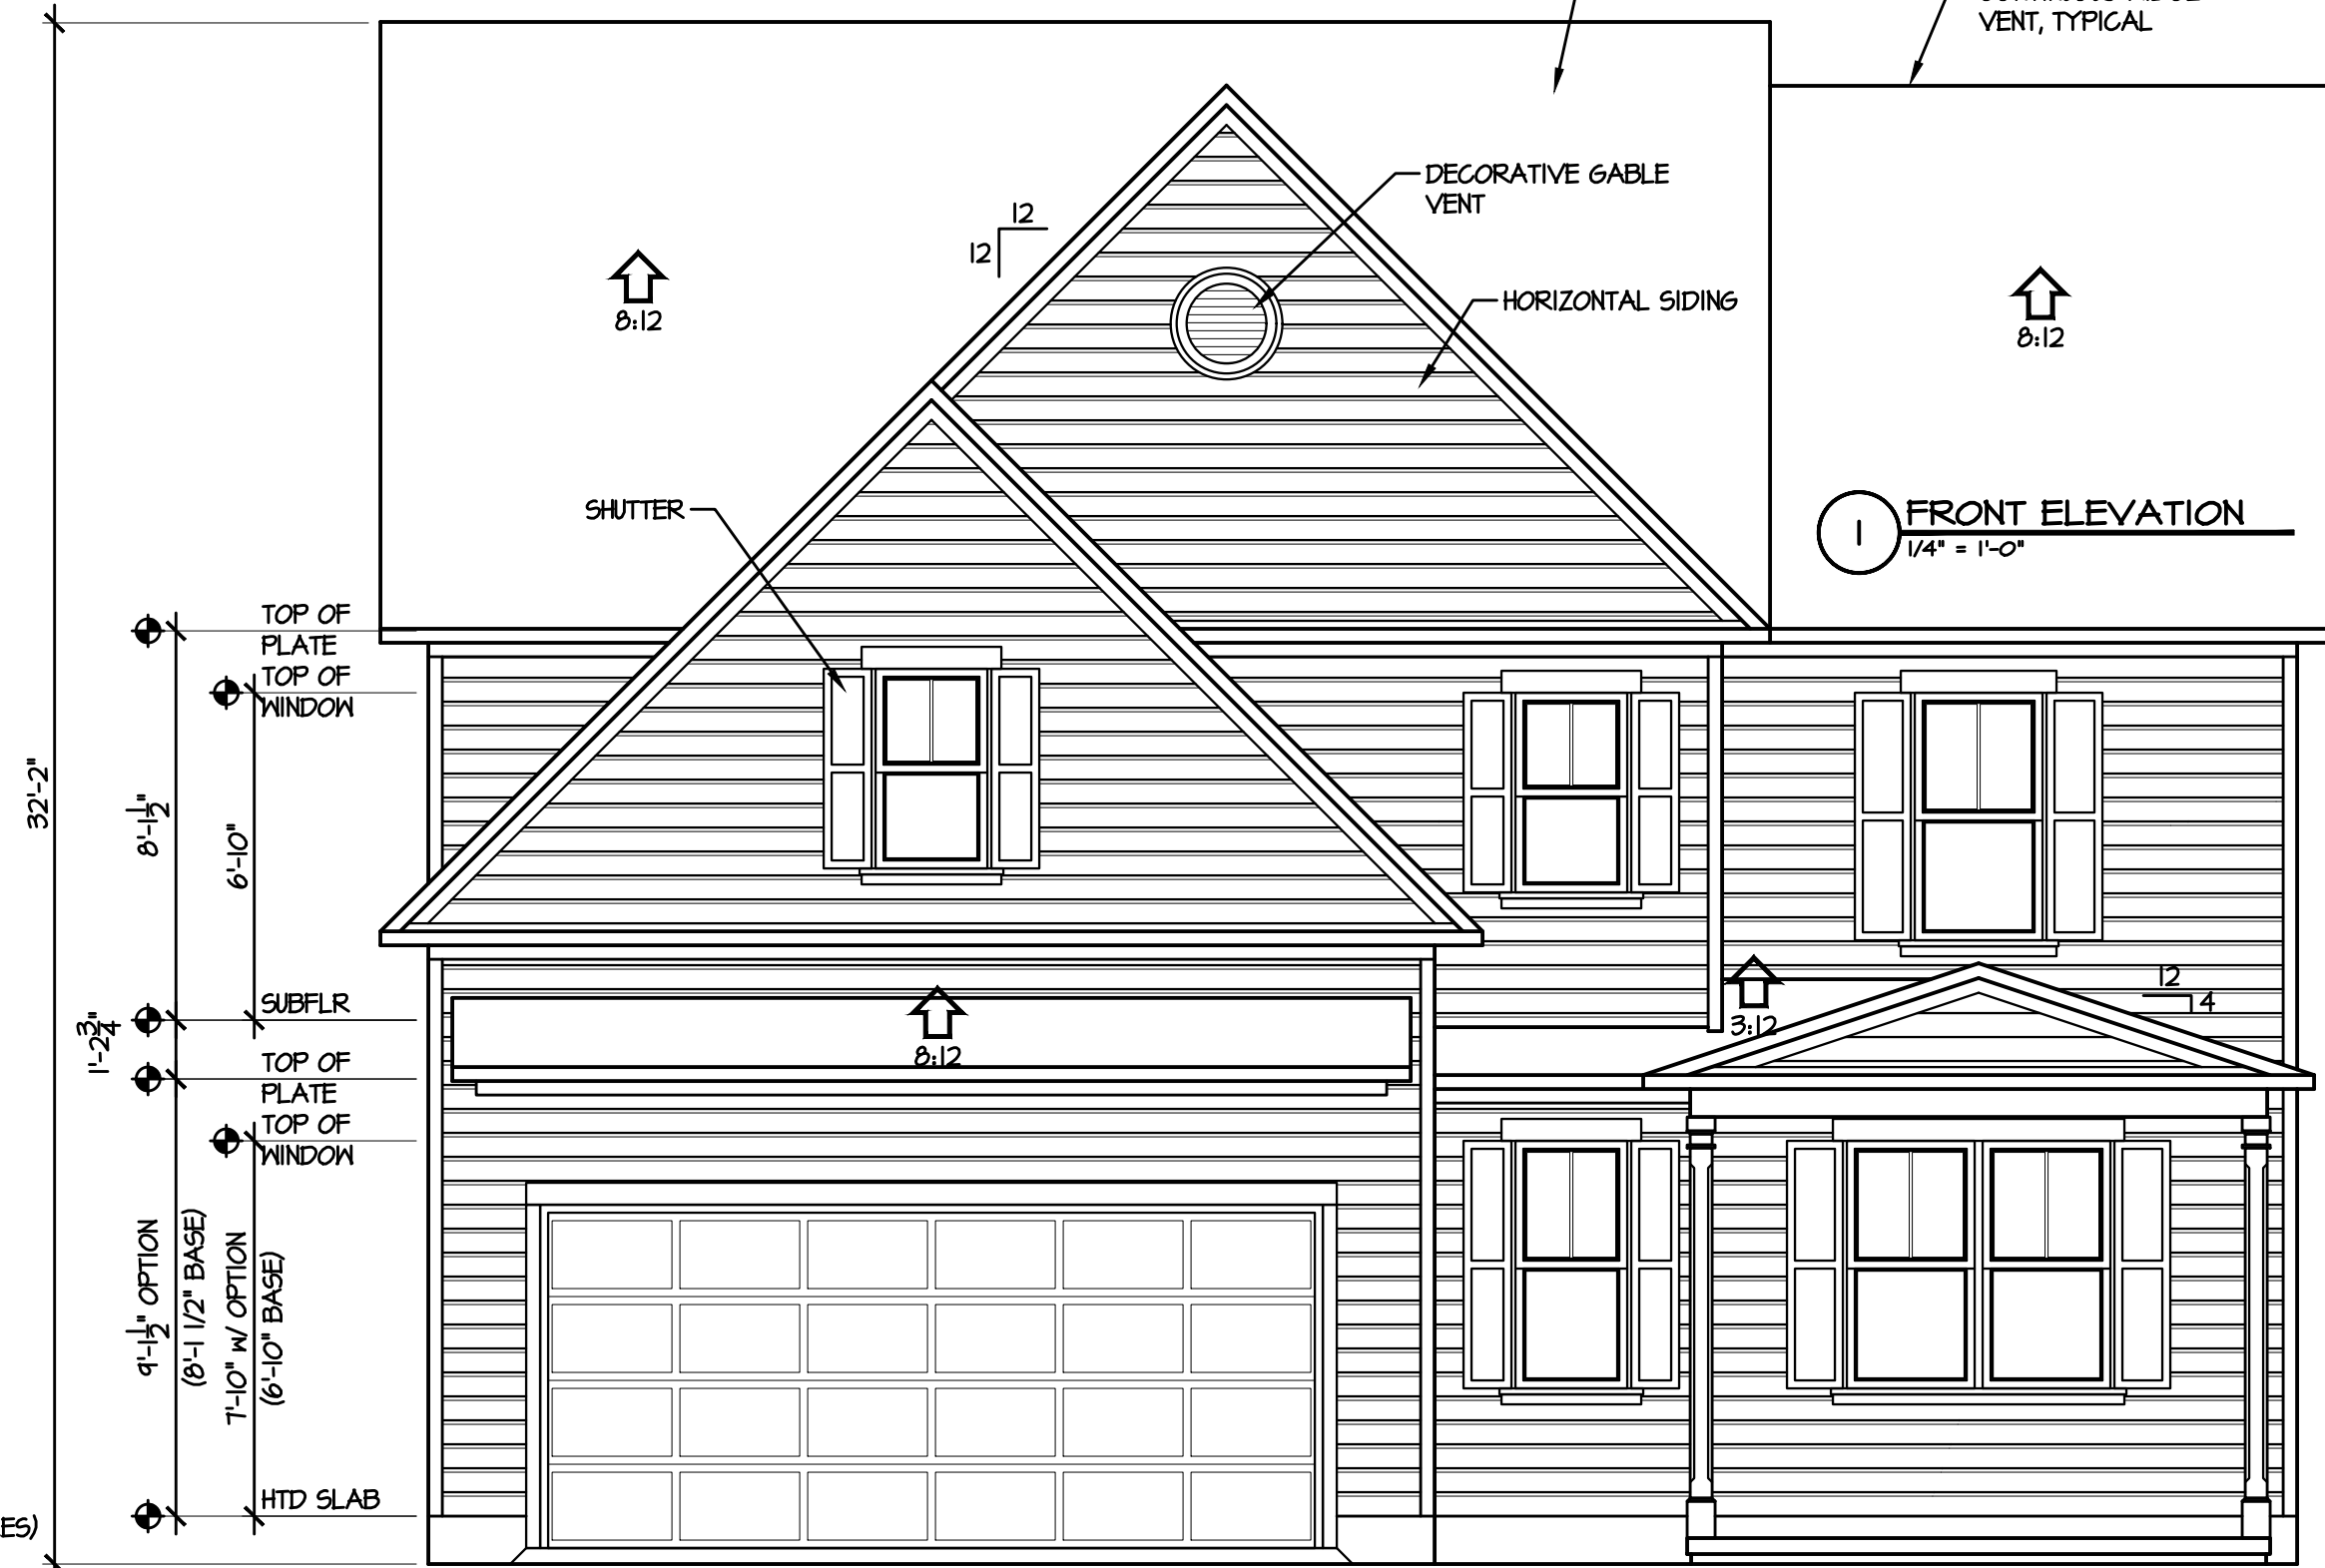

1 FRONT ELEVATION
1/4" = 1'-0"

Caviness
Land



TODD TUCKER 34 - 156

© 2019 CavLand
1041-B Robeson St
Fayetteville, NC 28305
Office: 910-339-6330
Fax: 910-339-6333

CL 3034

ELEVATIONS

SCALE:
AS NOTED

DATE:
MAY 2019


PLAN:
CL 3034 B

LOT NO:


SHEET NO:

1


T:\CavLand\CL 3034\CL 3034 GL 2-6-20.dwg, 2/6/2020 7:39:33 AM

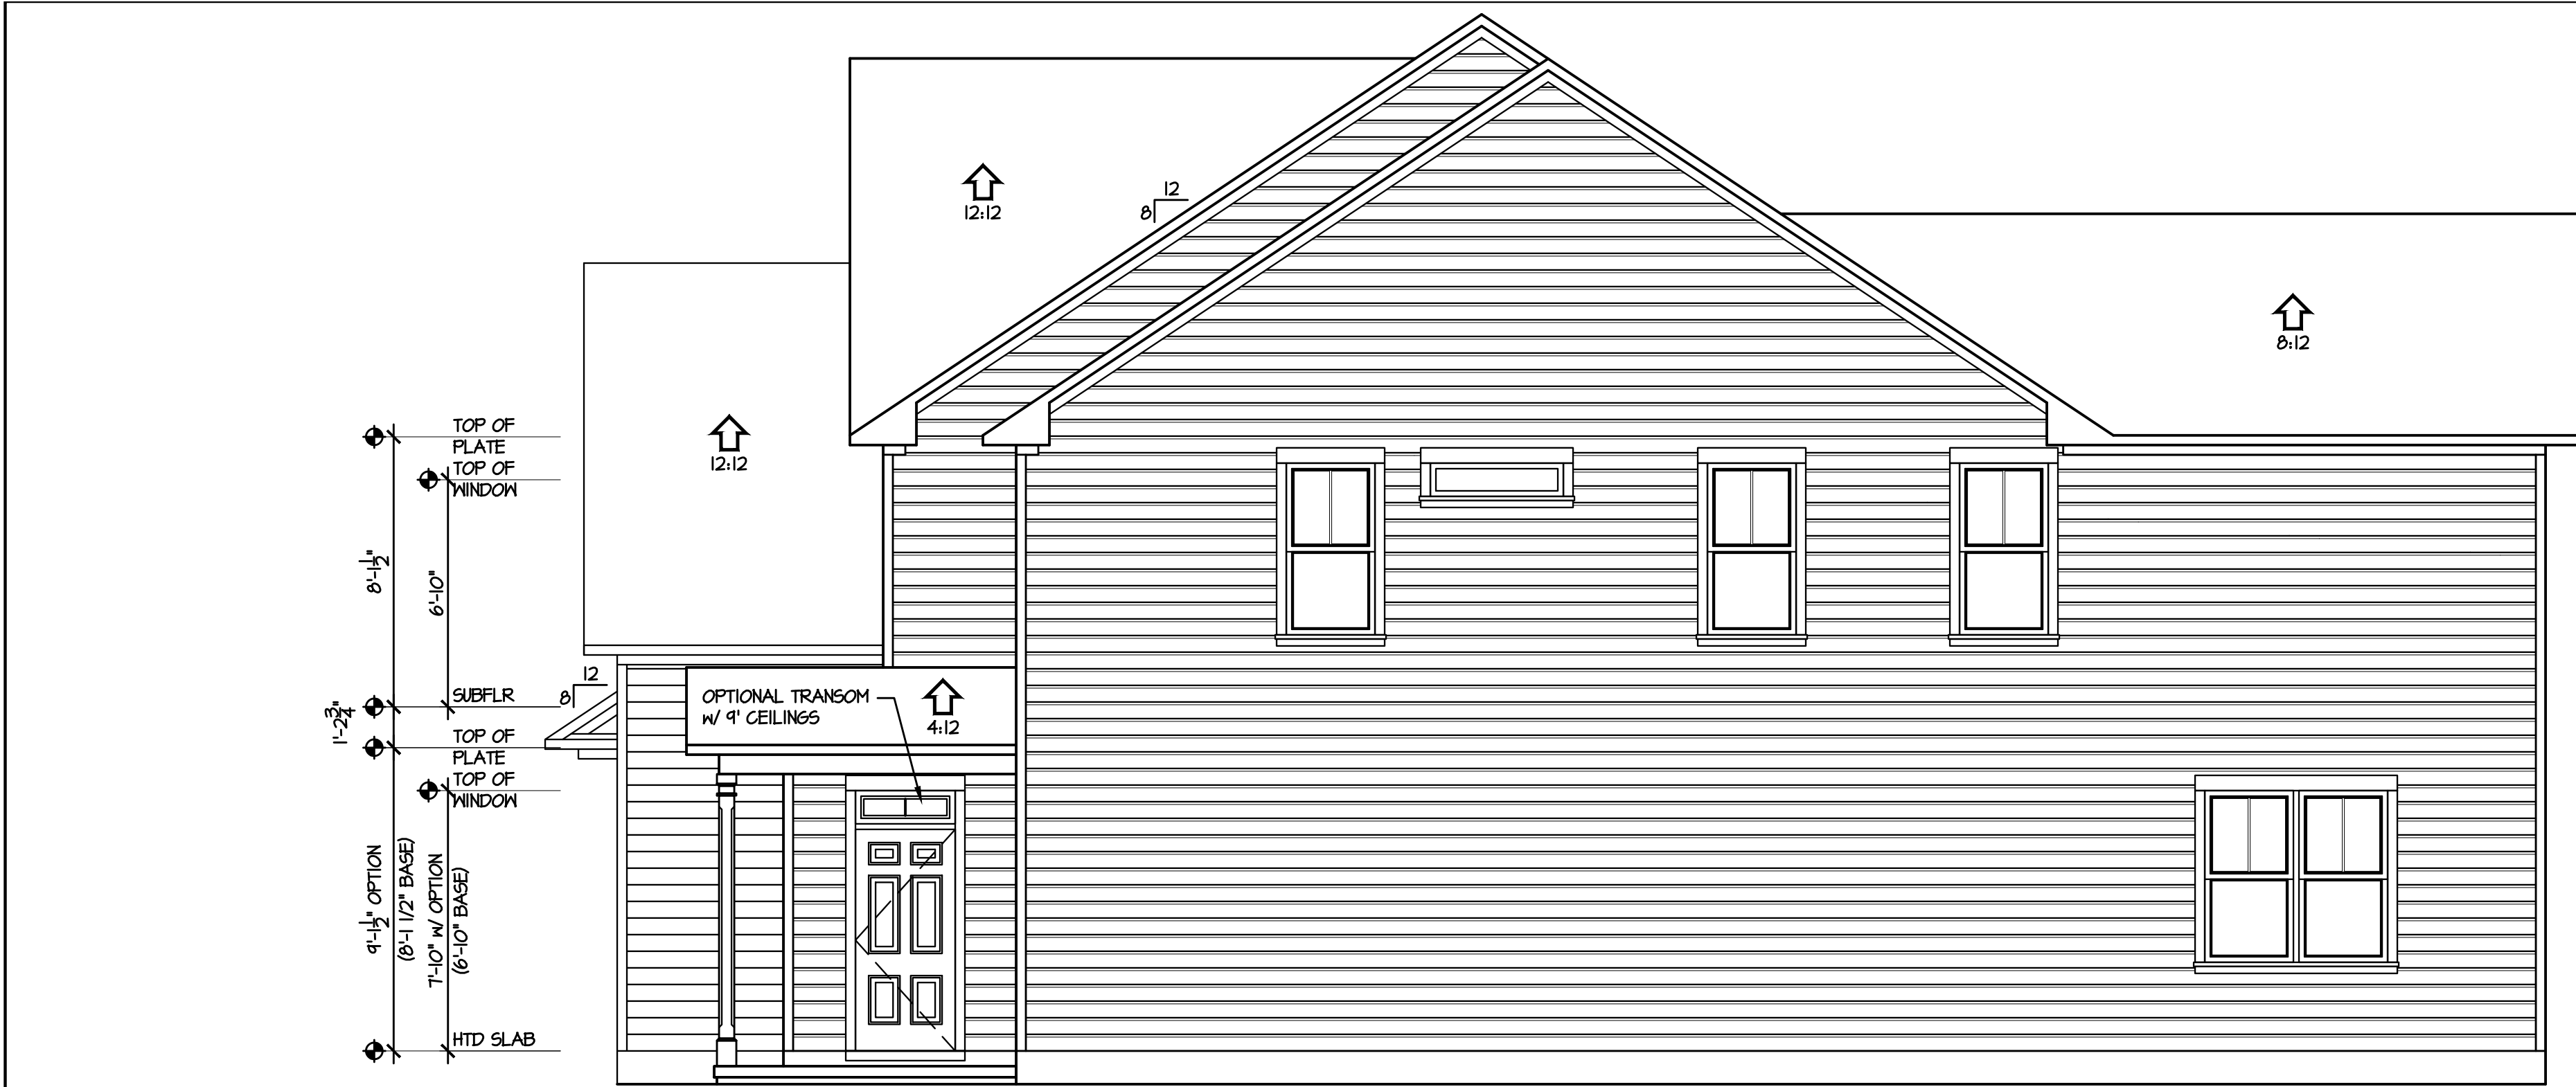



2 RIGHT ELEVATION
1/4" = 1'-0"

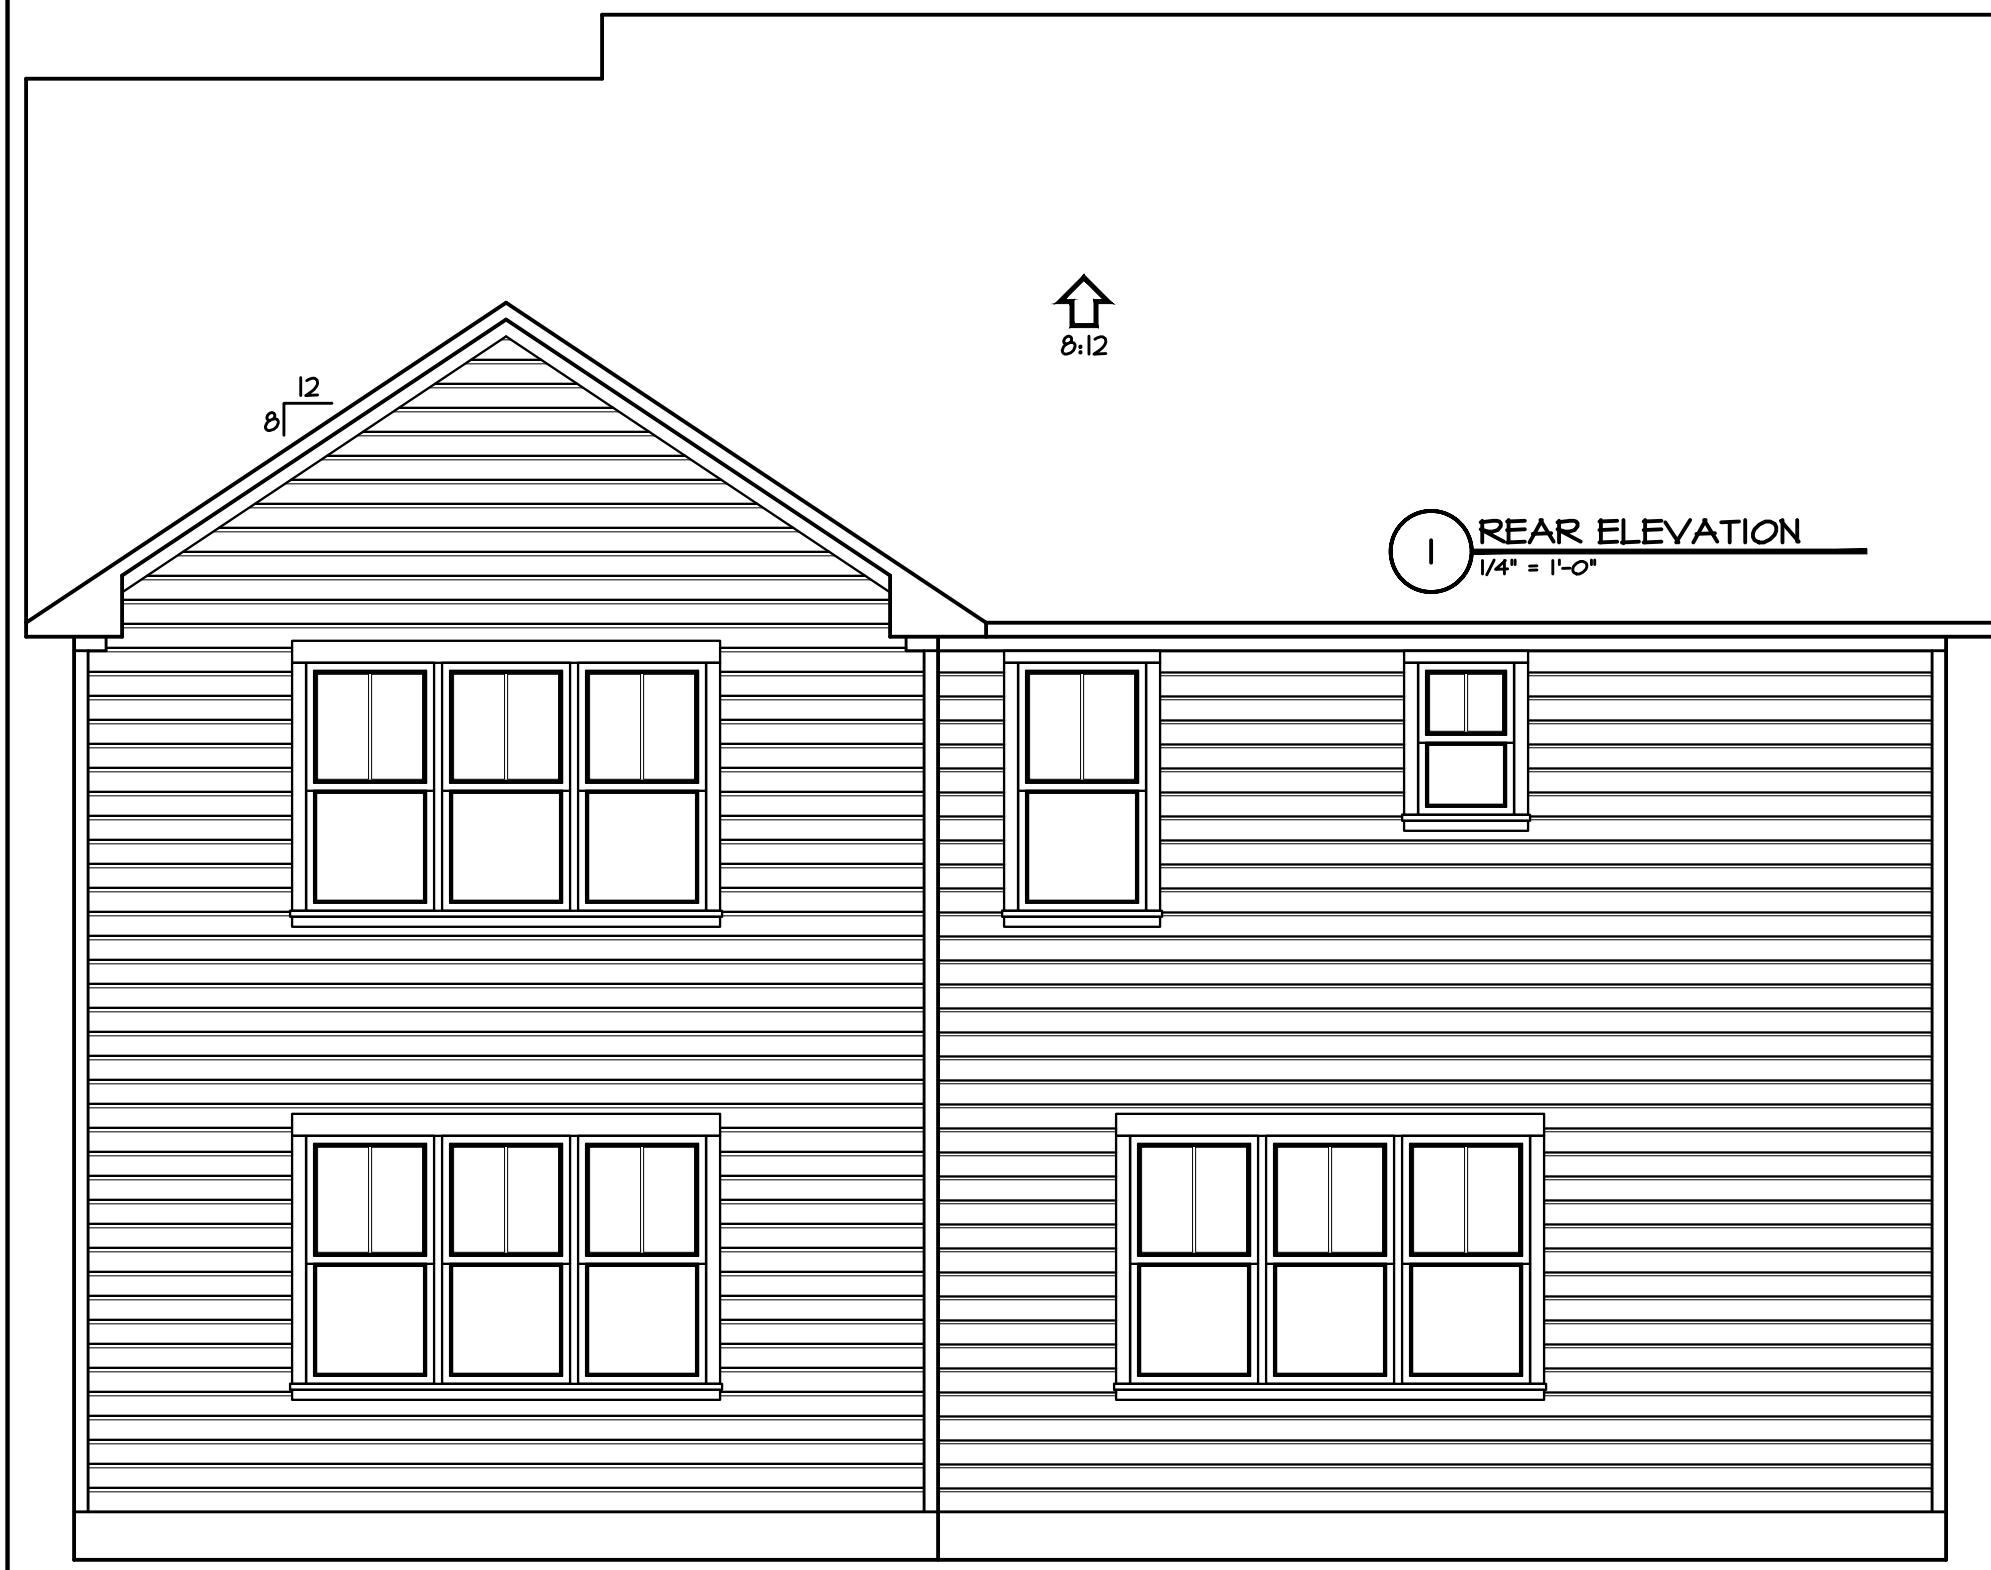

1 REAR ELEVATION
1/4" = 1'-0"

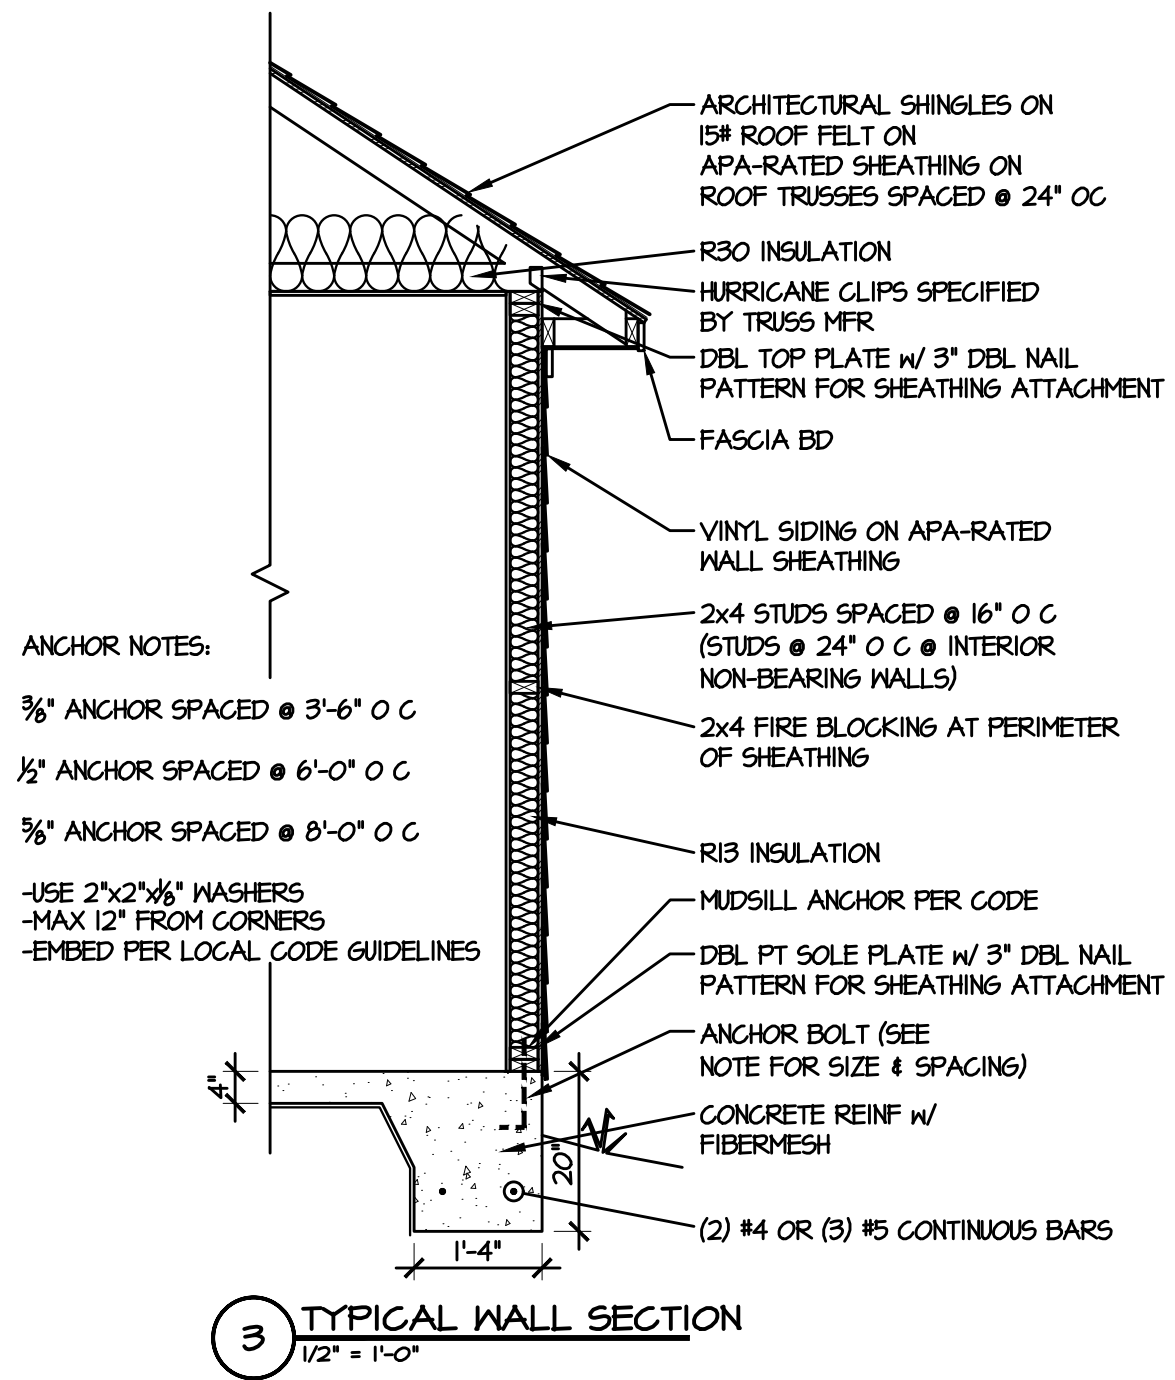

3 TYPICAL WALL SECTION
1/2" = 1'-0"

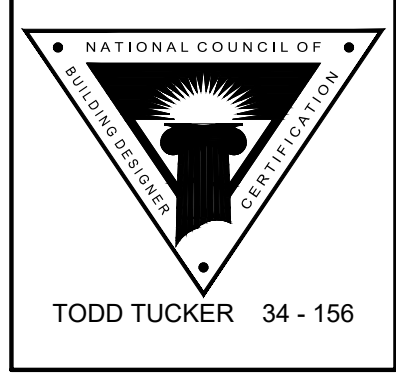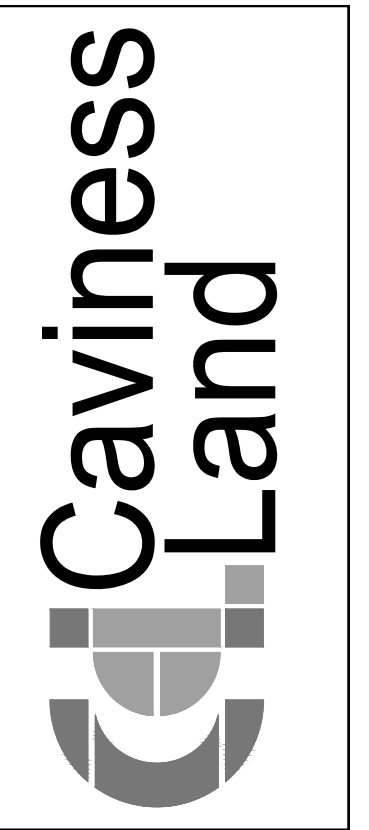

© 2019 CavLand
1041-B Robeson St
Fayetteville, NC 28305
Office: 910-339-6330
Fax: 910-339-6333

CL 3034
ELEVATIONS


SCALE:
AS NOTED

DATE:
MAY 2019


PLAN:
CL 3034 B

LOT NO:

SHEET NO:
2

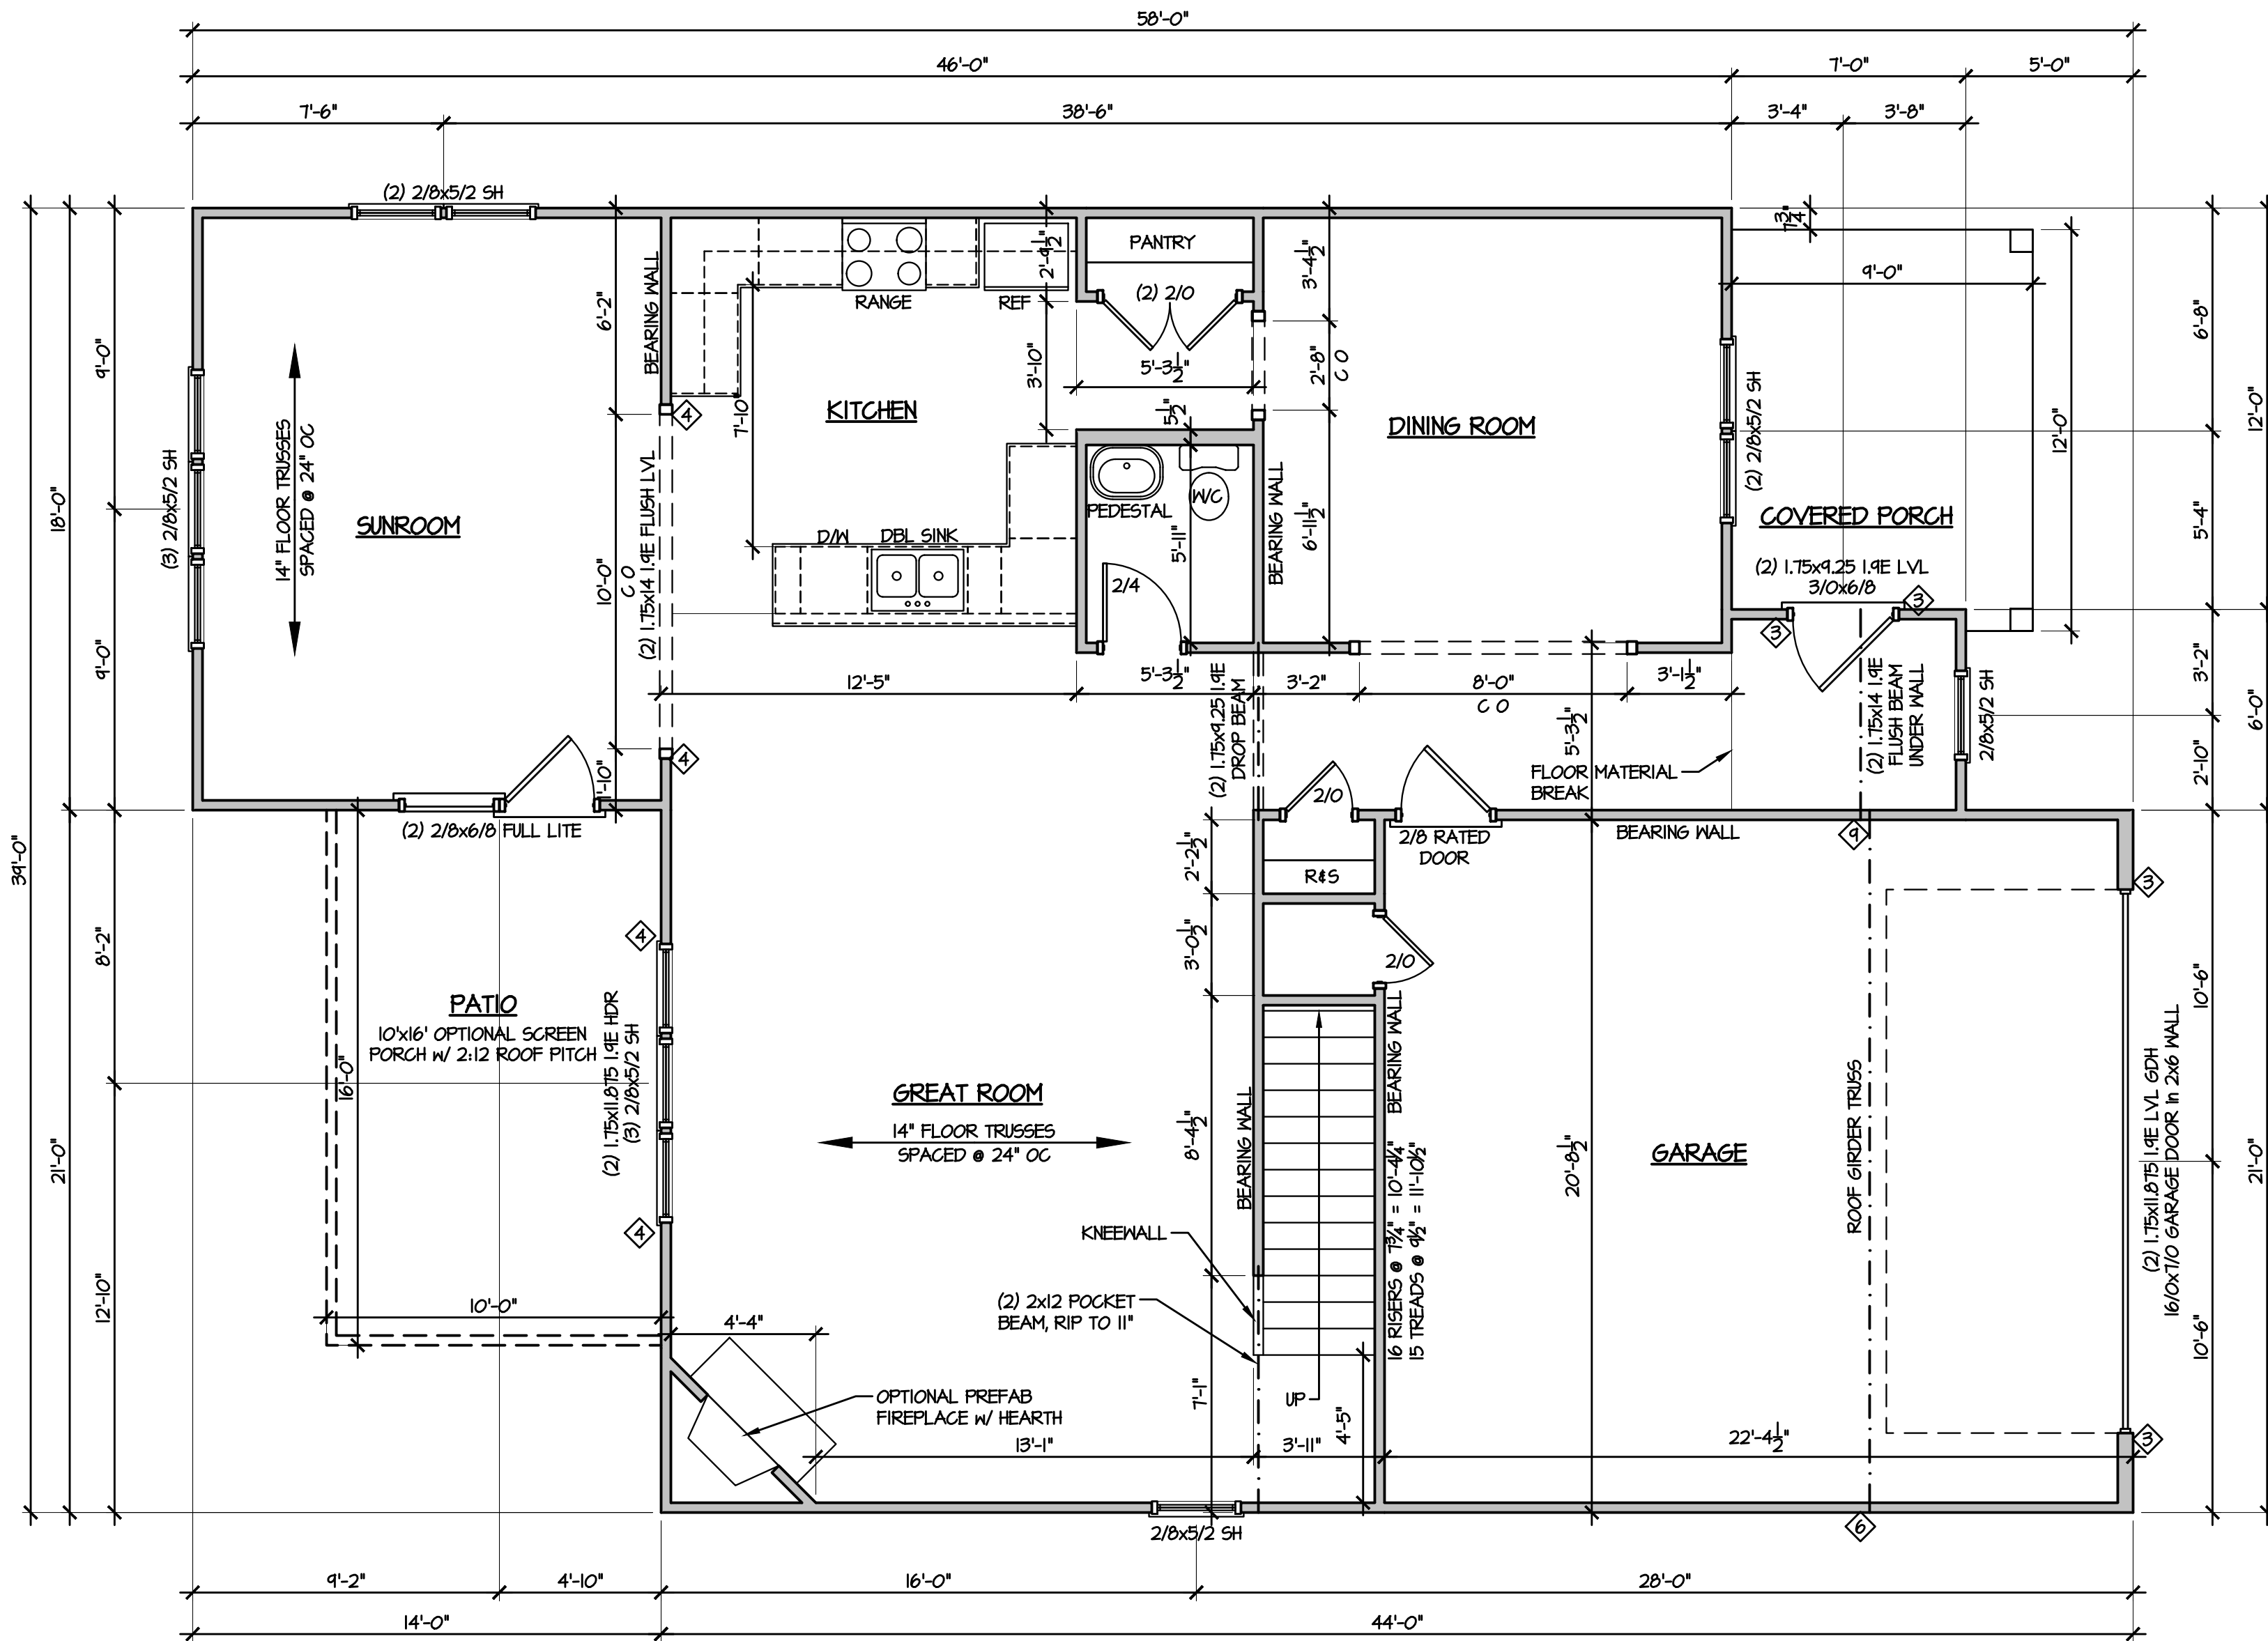

CHECK BOX FOR:
 SCREEN PORCH

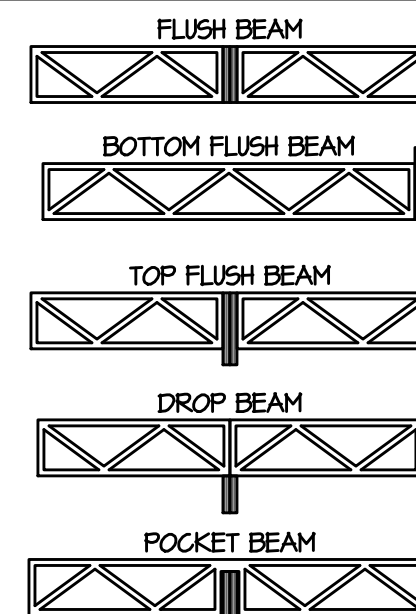

GENERAL NOTE:
 ALL 2x4 WALLS DRAWN AS 3 1/2"
 ALL 2x6 WALLS DRAWN AS 5 1/2"

ALL EXTERIOR DIMENSIONS INCLUDE WALL SHEATHING



ALL WALLS ARE 2x4 WALLS UNLESS OTHERWISE NOTED

IN LOAD-BEARING WALLS:
 ALL OPENING, WINDOW & DOOR HEADERS TO BE (2) 2x10 SYP #2 & (2) STUDS ON EACH SIDE UNLESS NOTED OTHERWISE


⬠ SYMBOL FOR REQUIRED STUDS FOR BEAM ABOVE

ARROW INDICATES SPAN DIRECTION FOR TRUSSES TRUSS MFR TO CALCULATE ALL UPLIFT LOADS AND SPECIFY ADEQUATE HANGERS & TIE DOWNS

T:\CavLand\CL 3034\CL 3034 GL 2-6-20.dwg, 2/6/2020 7:39:35 AM

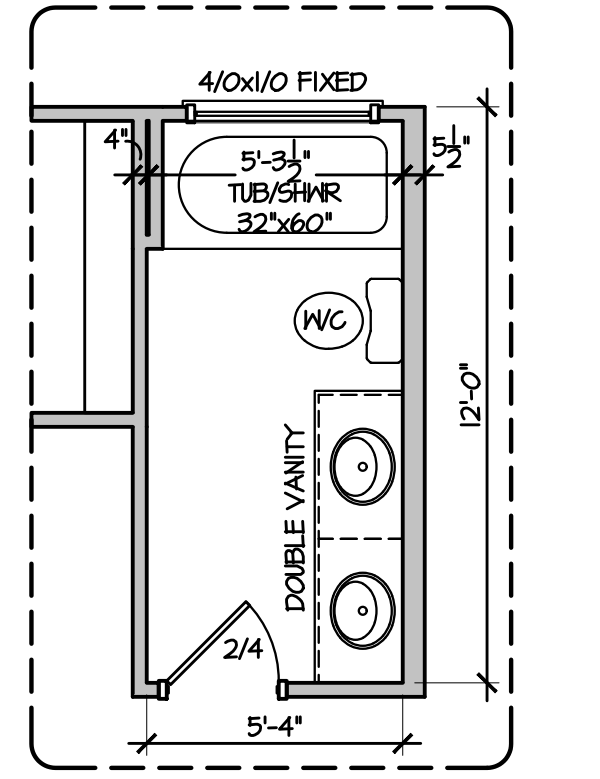
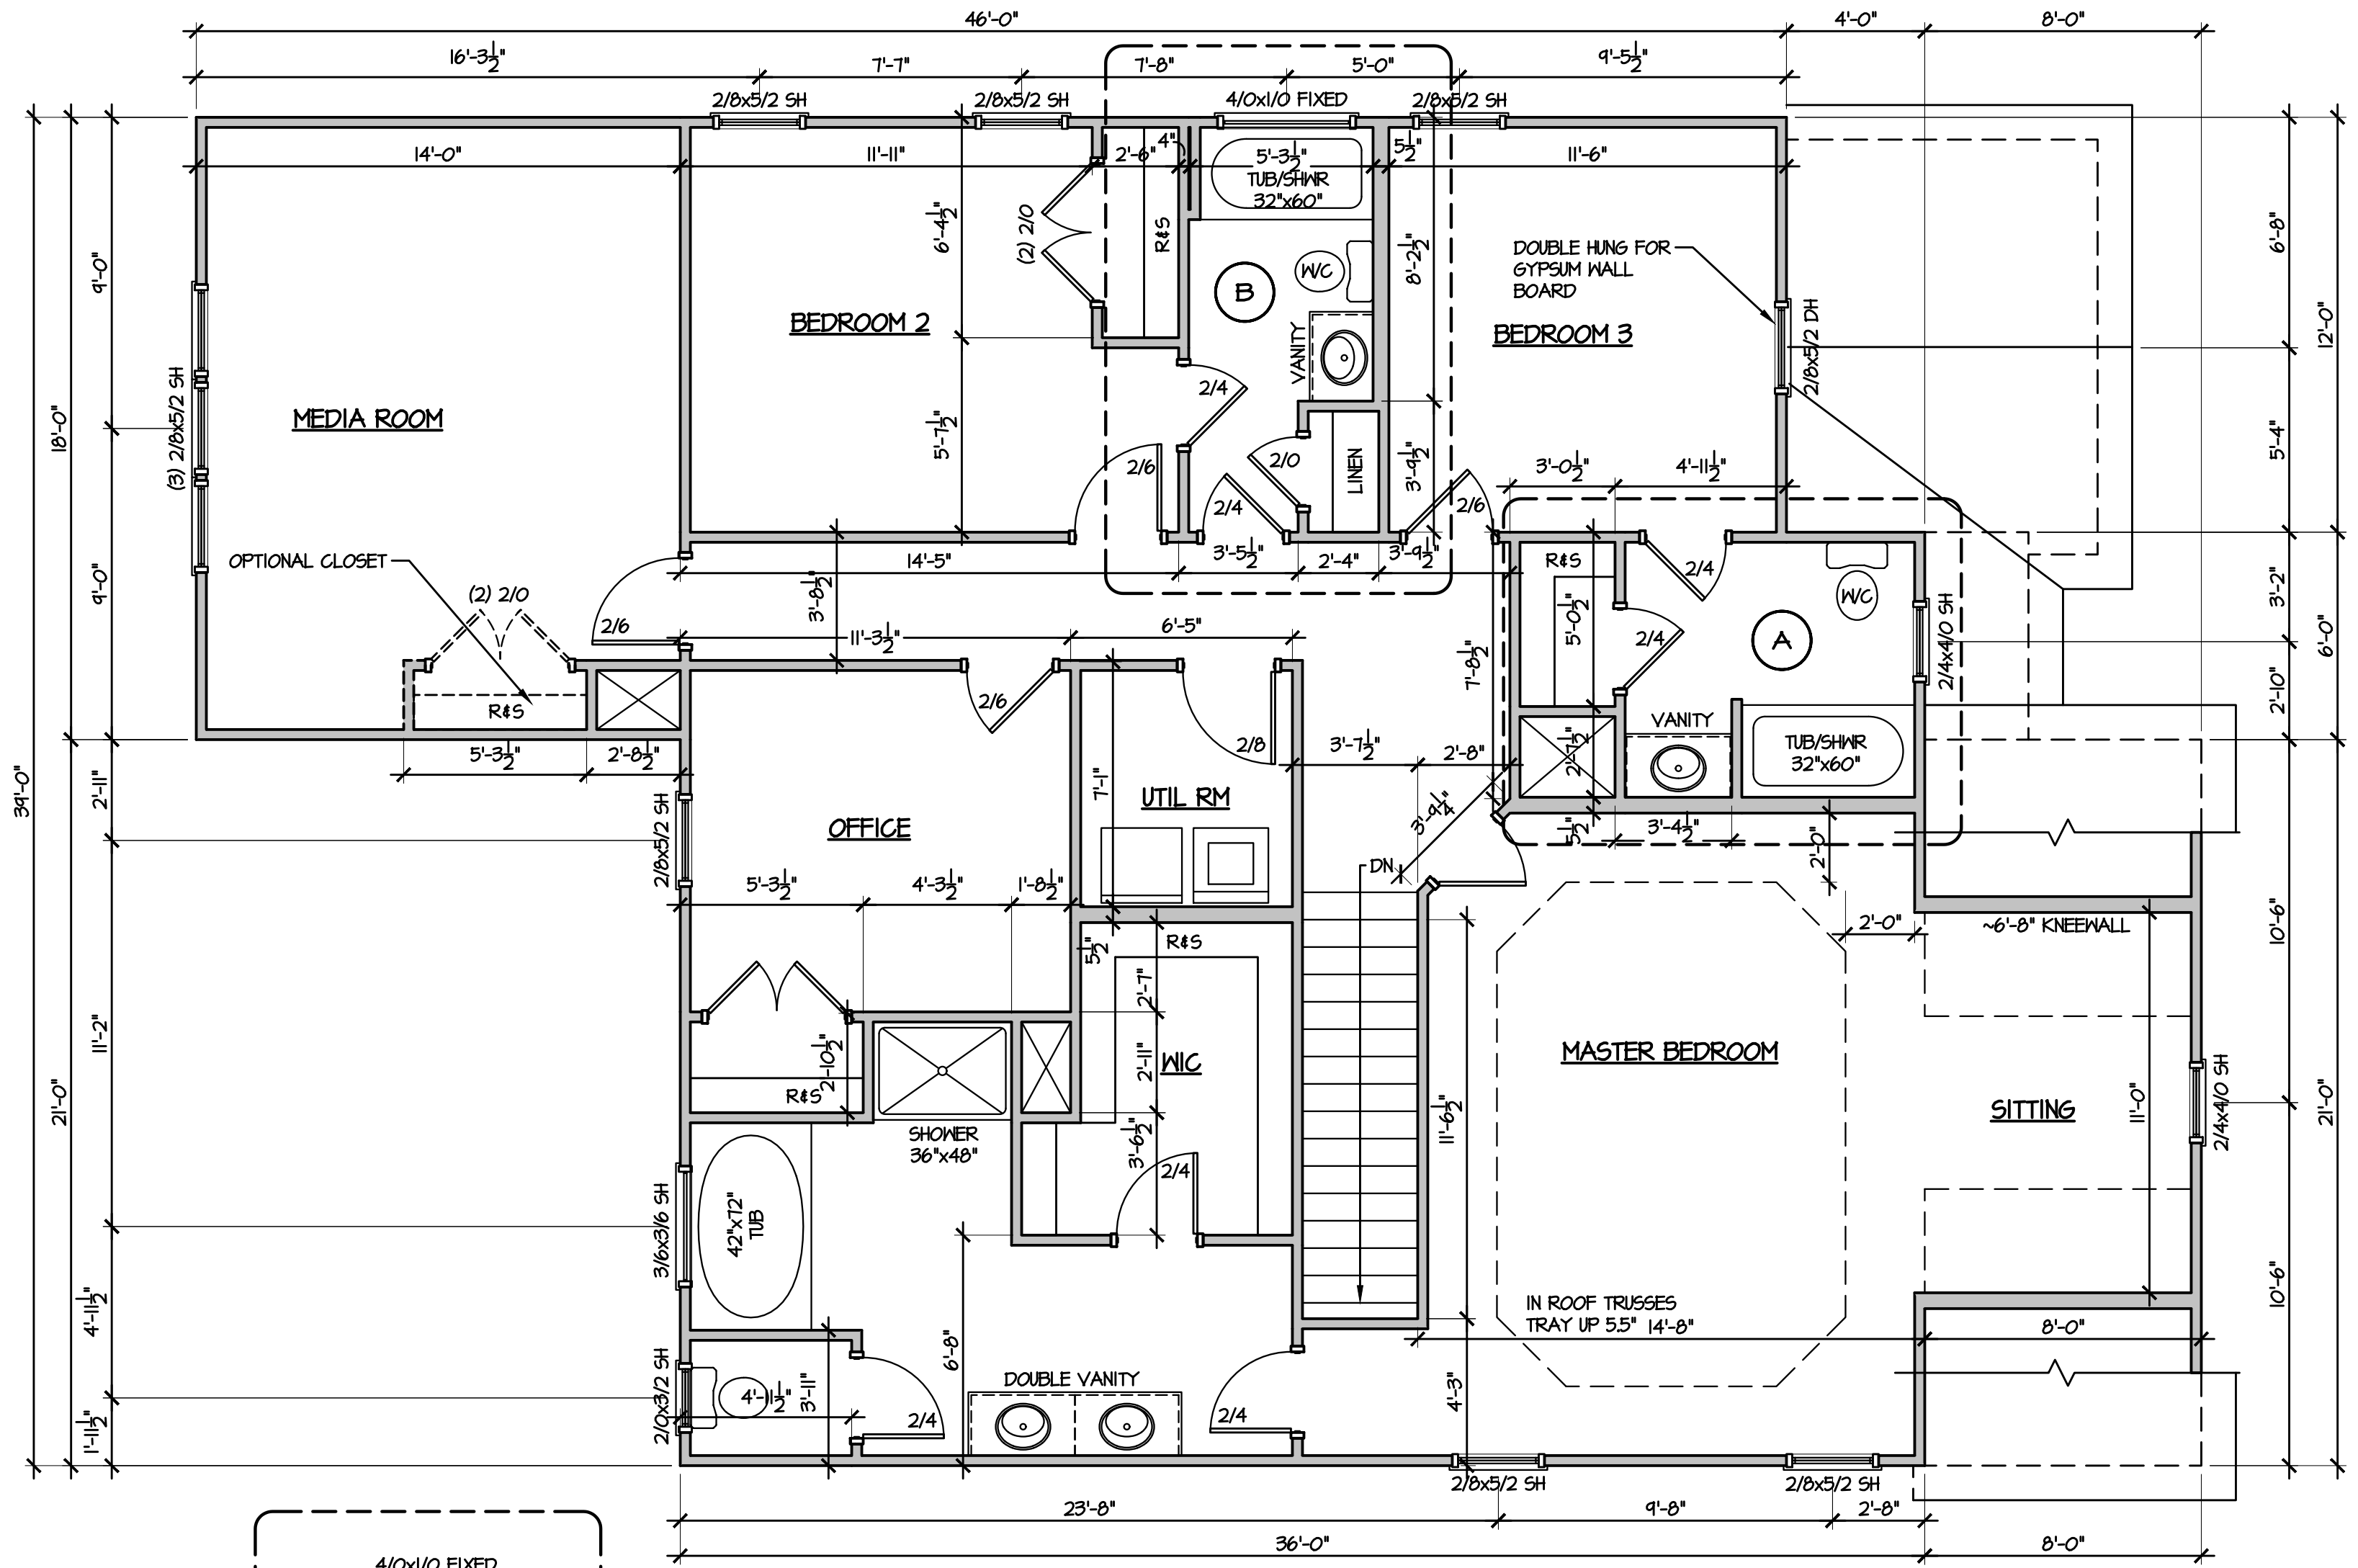


B OPTIONAL DOUBLE VANITY
1/4" = 1'-0"
Yes

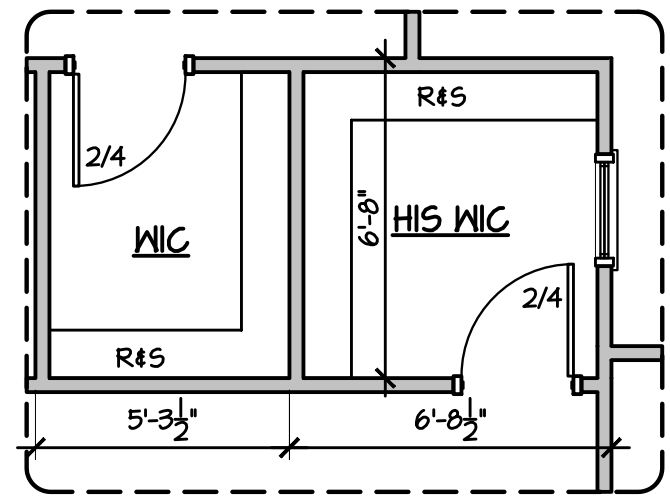

A OPTIONAL HIS CLOSET
1/4" = 1'-0"
Yes

1 SECOND FLOOR PLAN
1/4" = 1'-0"

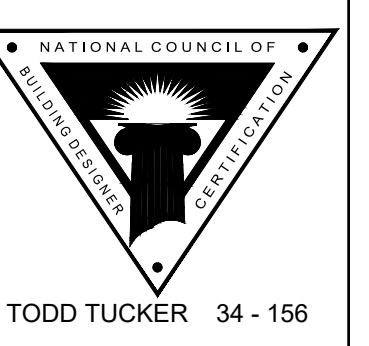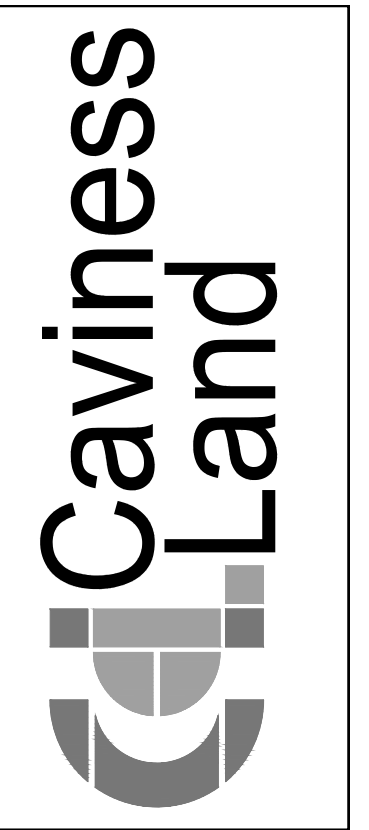

© 2019 CavLand
1041-B Robeson St
Fayetteville, NC 28305
Office: 910-339-6330
Fax: 910-339-6333

CL 3034
SECOND FLOOR PLAN

SCALE:
AS NOTED

DATE:
MAY 2019

PLAN:
CL 3034 B

LOT NO:

SHEET NO:
5