


FOUNDATION PLAN

3/16"=1'-0"

NOTES:

- COORDINATE CLOSELY WITH ARCHITECTURAL DRAWINGS


WHITE HOUSE BUILDING ASSOCIATES LLC
WHITE HOUSE BUILDING ASSOCIATES LLC
 1111 W. HARRIS BRADSHAW ROAD
 WILMINGTON, NORTH CAROLINA
 910984358


FOUNDATION PLAN
DRAWN BY: LRW
 DATE: 1-SEP-21
 REVISED:
 SCALE: AS NOTED
BUILDER SHALL ENSURE COMPLIANCE WITH APPLICABLE BUILDING CODES AND ZONING REGULATIONS. ALL DIMENSIONS SHALL BE BROUGHT TO THE ATTENTION OF THE DESIGNER BEFORE CONSTRUCTION BEGINS.

BUCUR RESIDENCE
 1185 JOE COLLINS ROAD
 LILLINGTON, NORTH CAROLINA

R1
 1 OF 5


NOTES:

1. NOTES REFER TO FRAMING DIRECTLY OVER HEAD
2. COORDINATE ALL DIMENSIONS WITH ARCHITECTURAL DRAWINGS

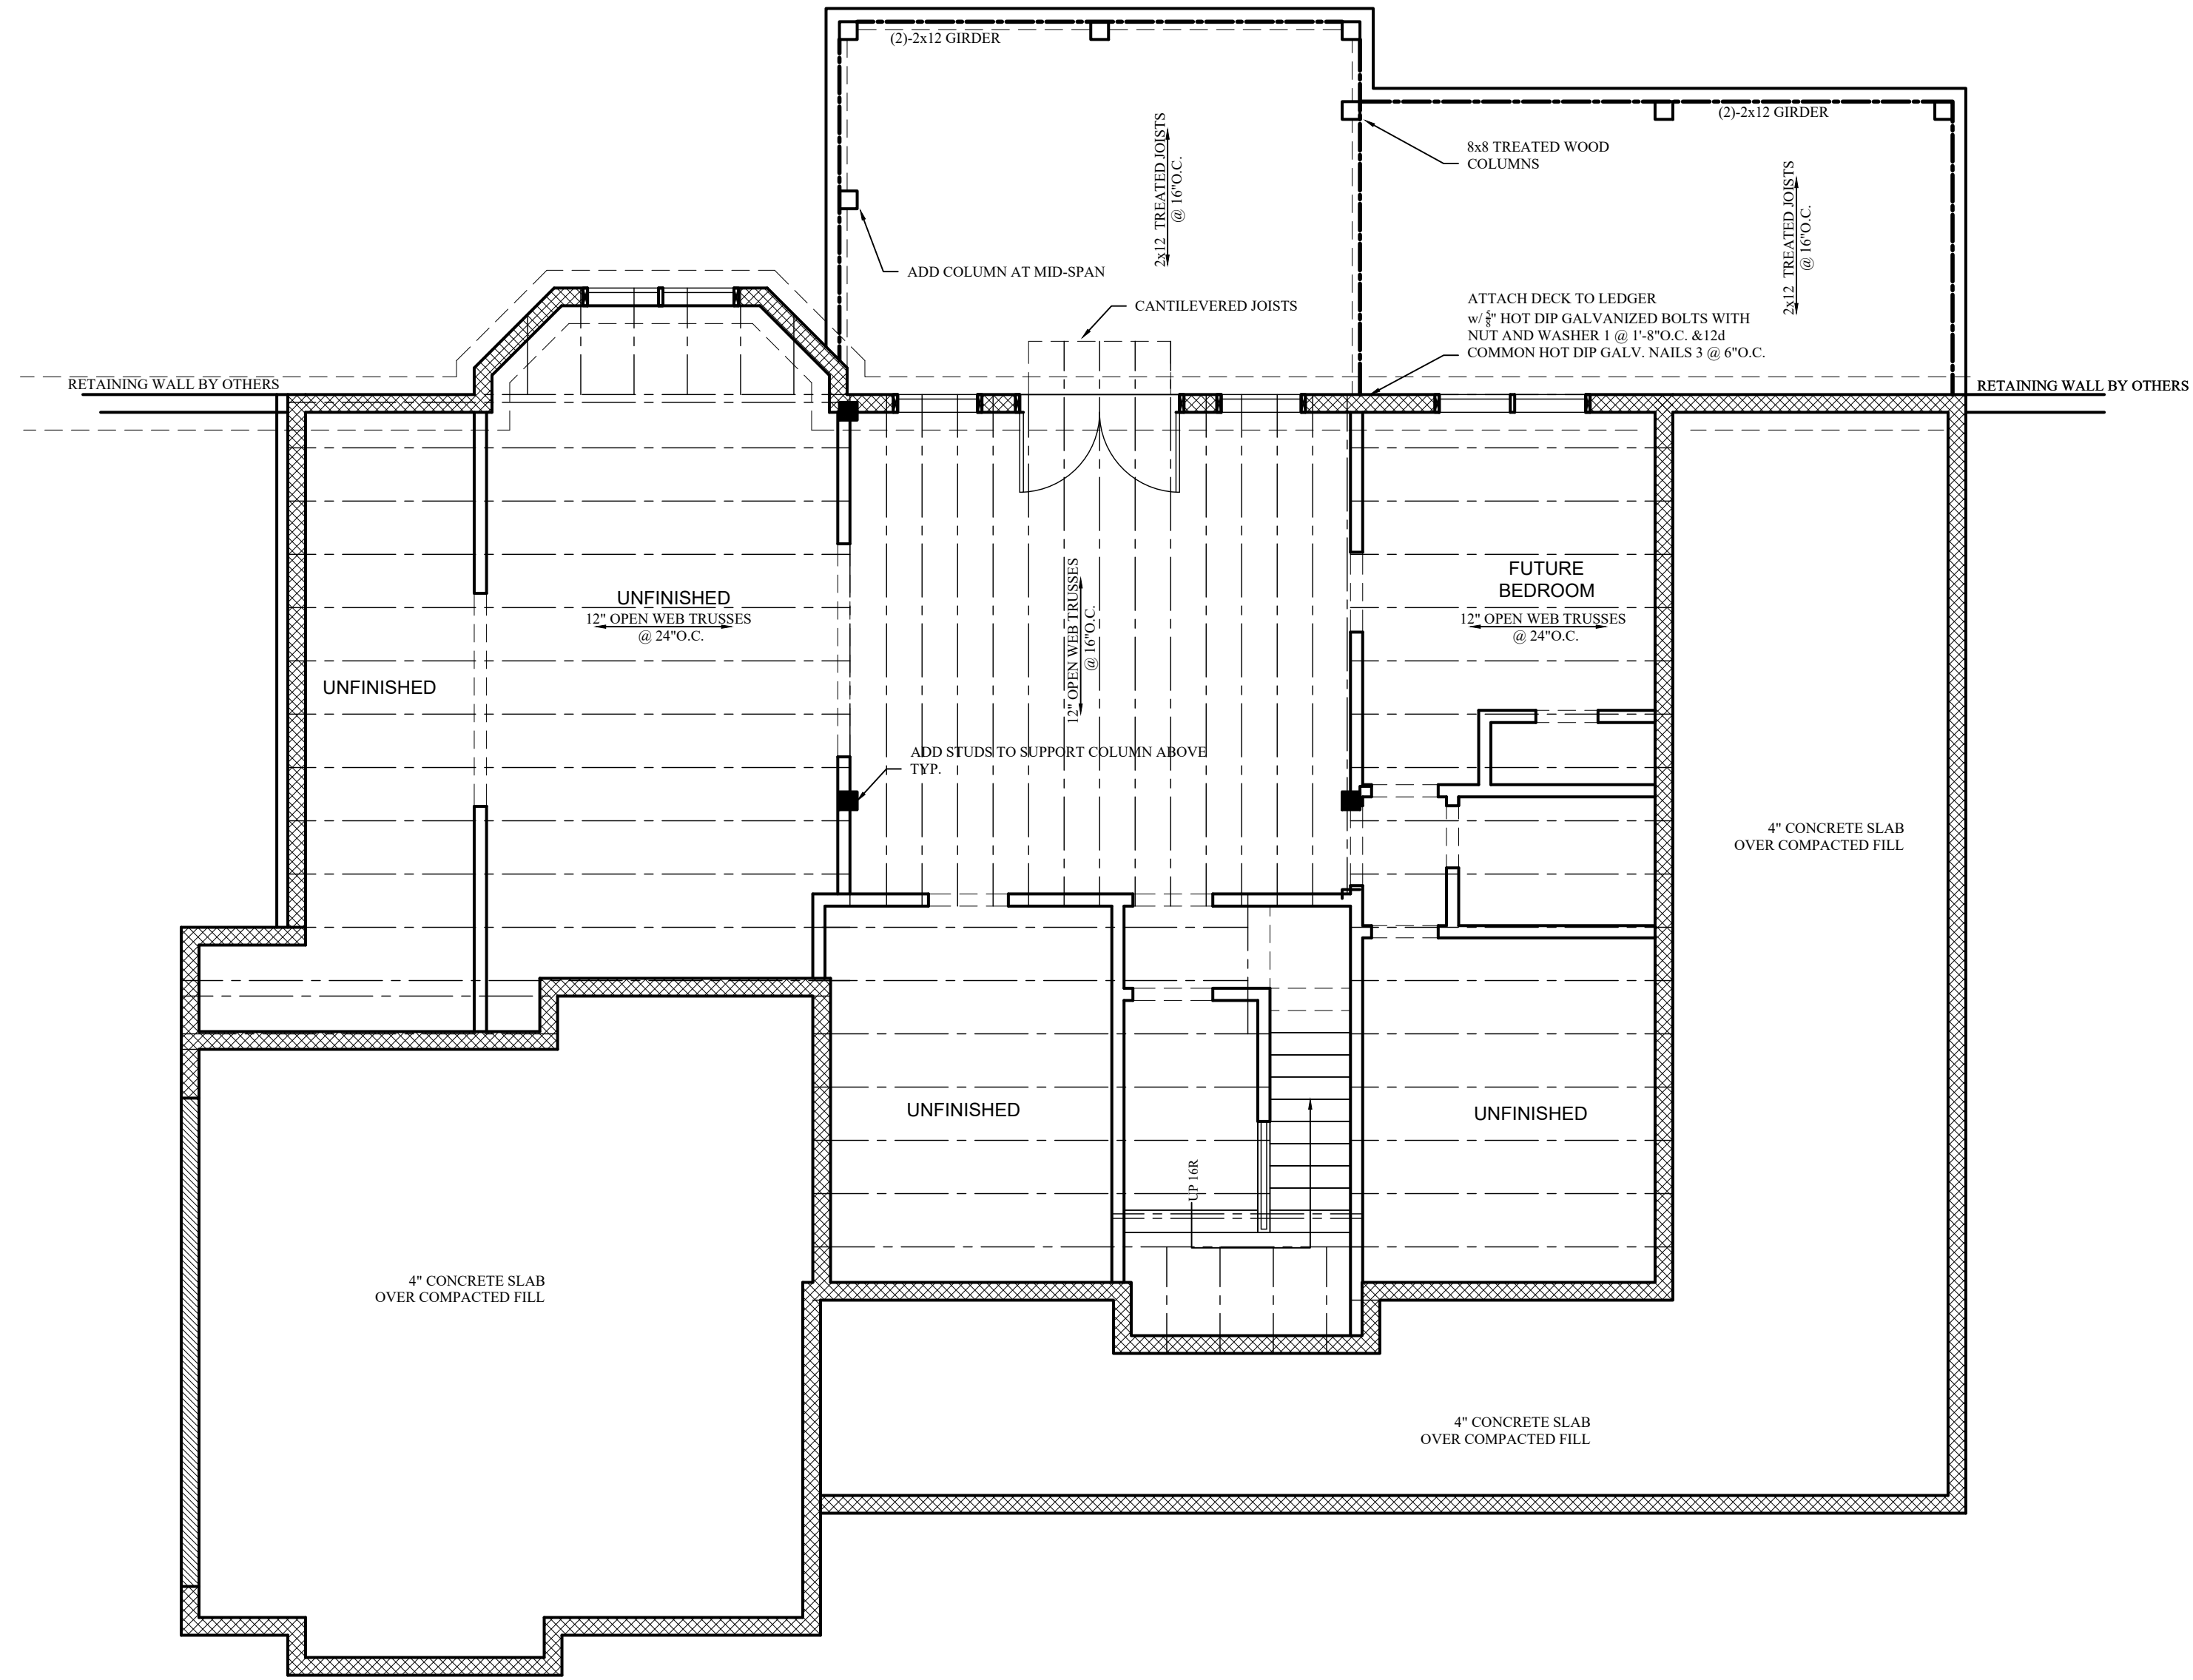

BASEMENT PLAN


3/16"=1'-0"


WHITE HOUSE BUILDING ASSOCIATES LLC
WHITE HOUSE BUILDING ASSOCIATES LLC
 1185 JOE COLLINS ROAD
 LILLINGTON, NORTH CAROLINA 27459
 919.978.4198

BASEMENT
BUILDER SHALL ENSURE COMPLIANCE WITH APPLICABLE BUILDING CODES AND ZONING REGULATIONS. ALL DIMENSIONS SHALL BE BROUGHT TO THE ATTENTION OF THE DESIGNER BEFORE CONSTRUCTION BEGINS.

BUCUR RESIDENCE
 1185 JOE COLLINS ROAD
 LILLINGTON, NORTH CAROLINA

R2
 2 OF 5

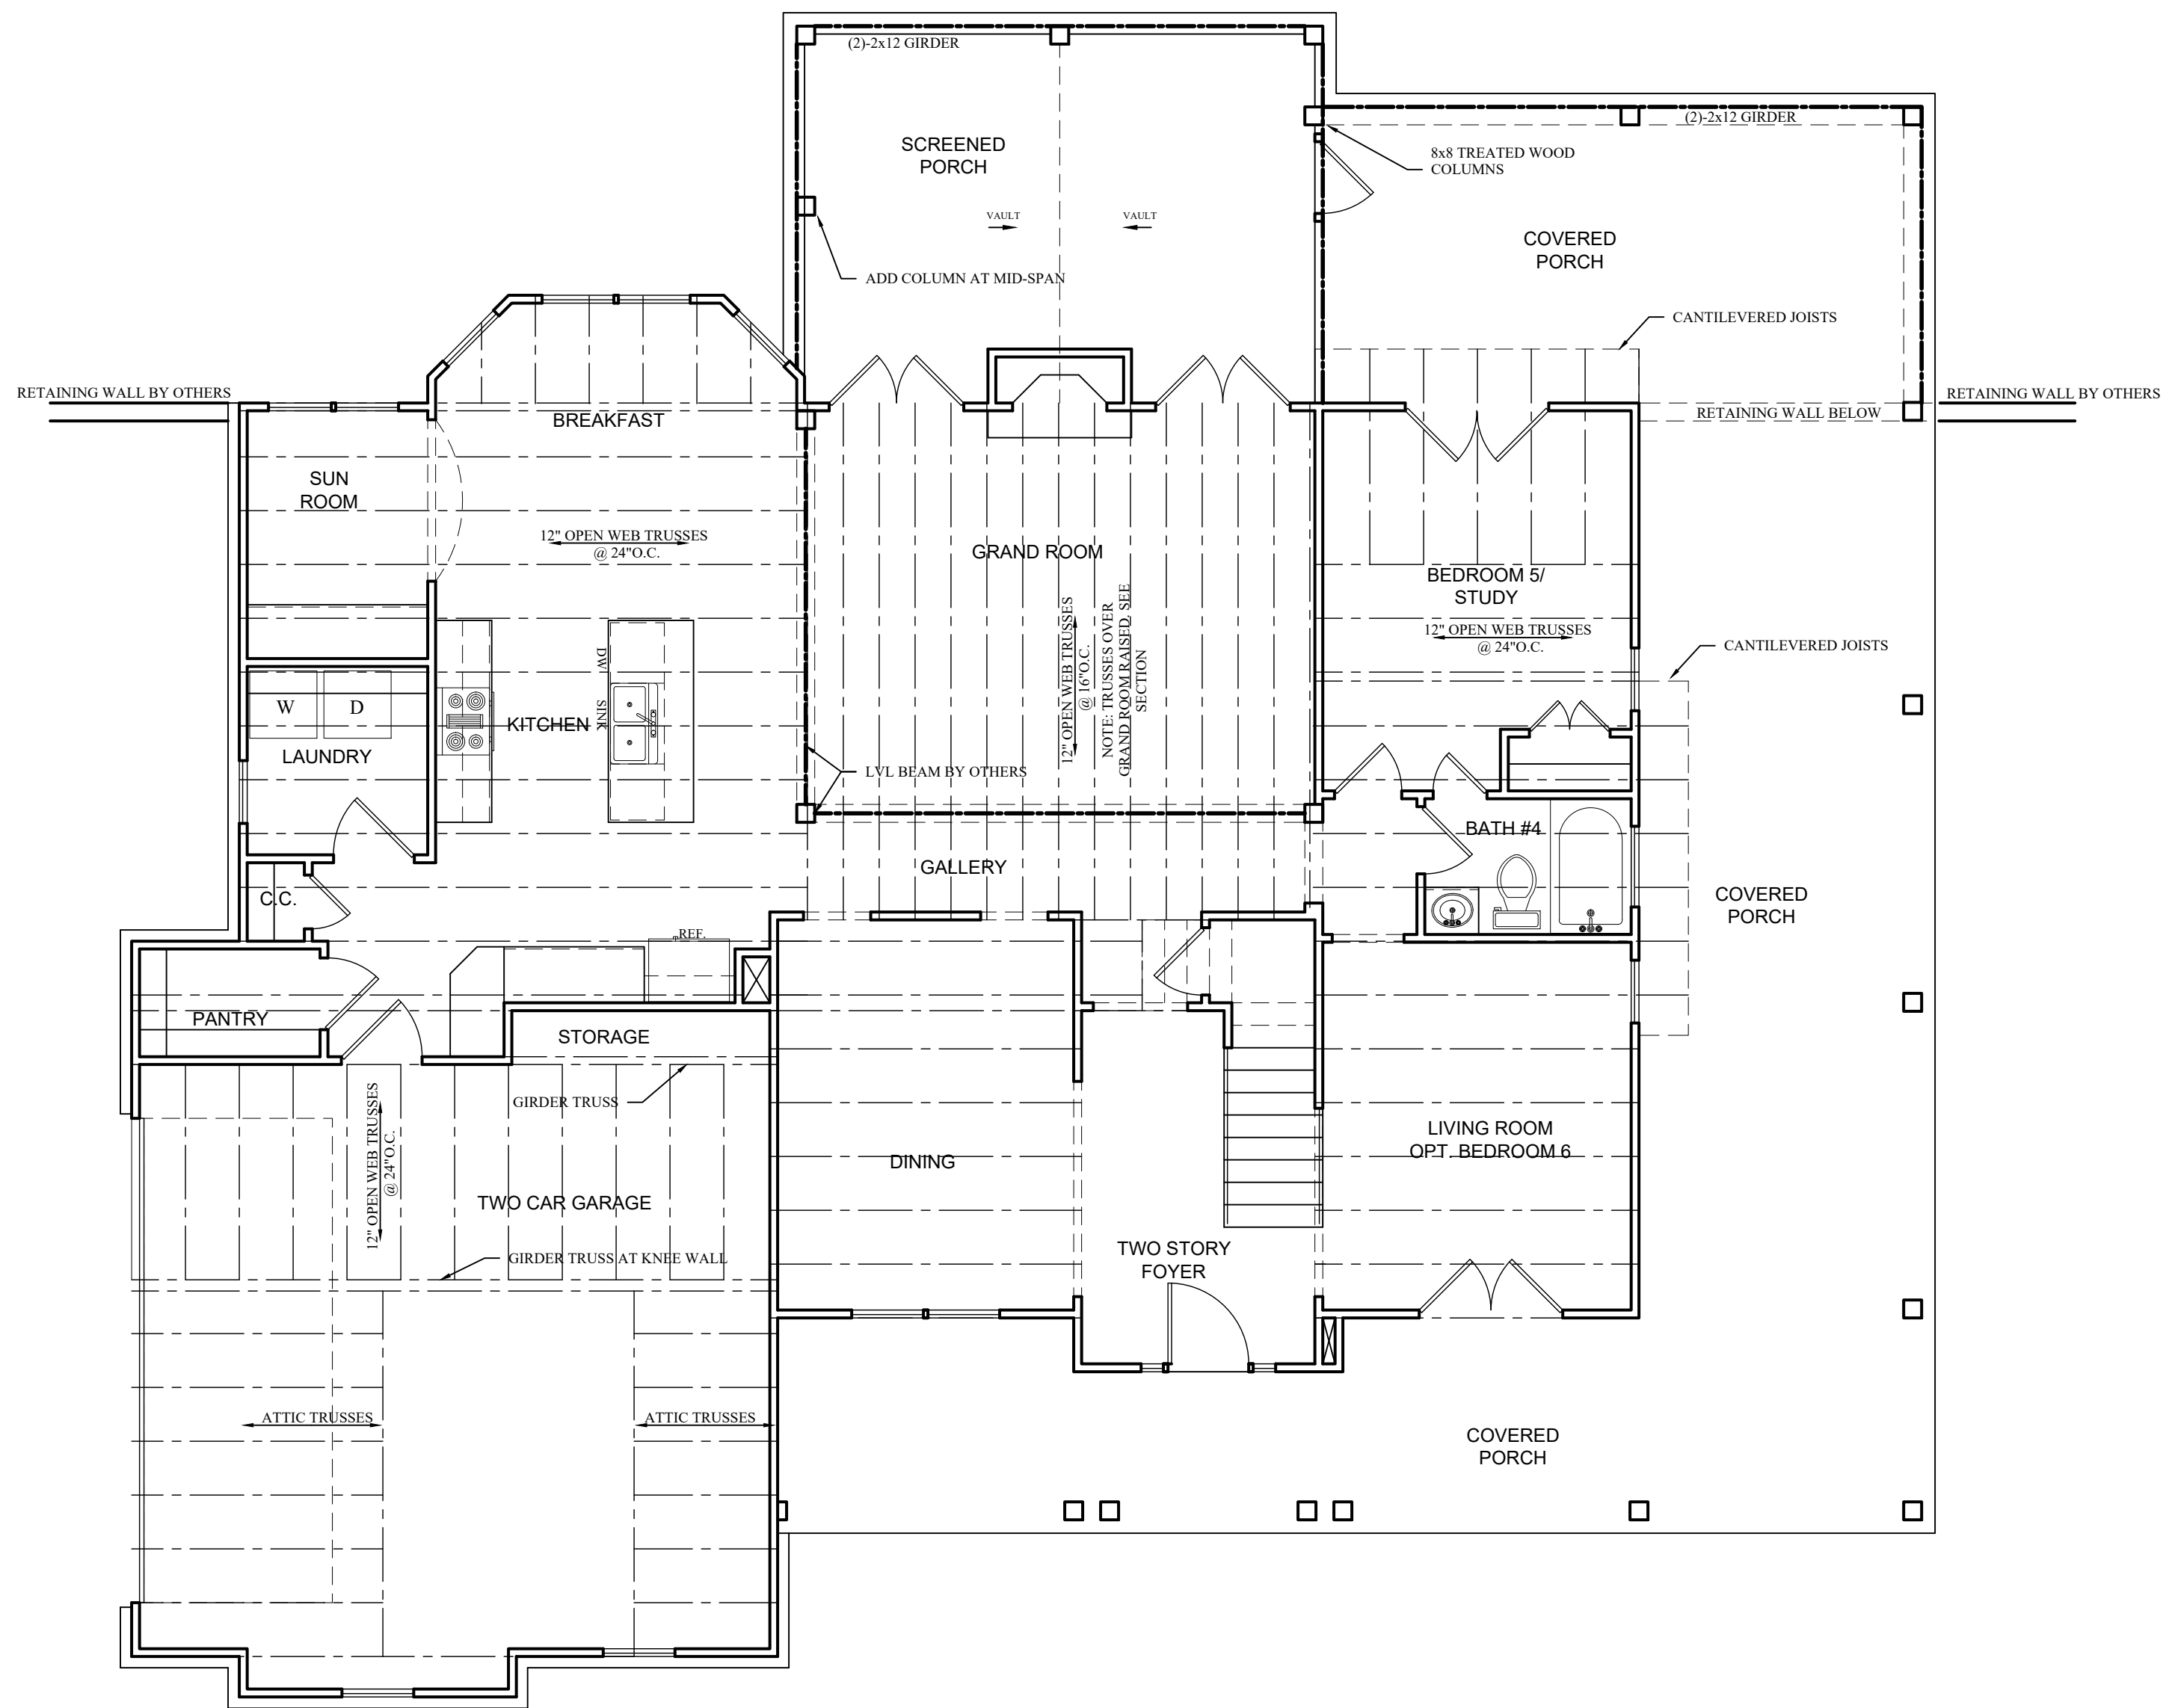

FIRST FLOOR PLAN

3/16"=1'-0"

NOTES:

1. COORDINATE ALL DIMENSIONS CLOSELY WITH ARCHITECTURAL DRAWINGS.
2. ALL NOTES REFER TO FRAMING DIRECTLY OVER HEAD

BUCUR RESIDENCE

1418 CYPRESS CHURCH ROAD
LILLINGTON, NORTH CAROLINA

FIRST FLOOR PLAN


DRAWN BY: LRW
DATE: 1-1-Sep-21
REVISED:
SCALE: AS NOTED

OWNER SHALL ENSURE COMPLIANCE WITH APPLICABLE BUILDING CODES AND ZONING REGULATIONS. ALL NOTES SHALL BE BROUGHT TO THE ATTENTION OF THE DESIGNER BEFORE CONSTRUCTION BEGINS.




WHITE HOUSE BUILDING ASSOCIATES LLC
1000 W. WILKINS BLVD., SUITE 100
WILKINSVILLE, NORTH CAROLINA
705.338.8888
WWW.WHBA.COM

R3

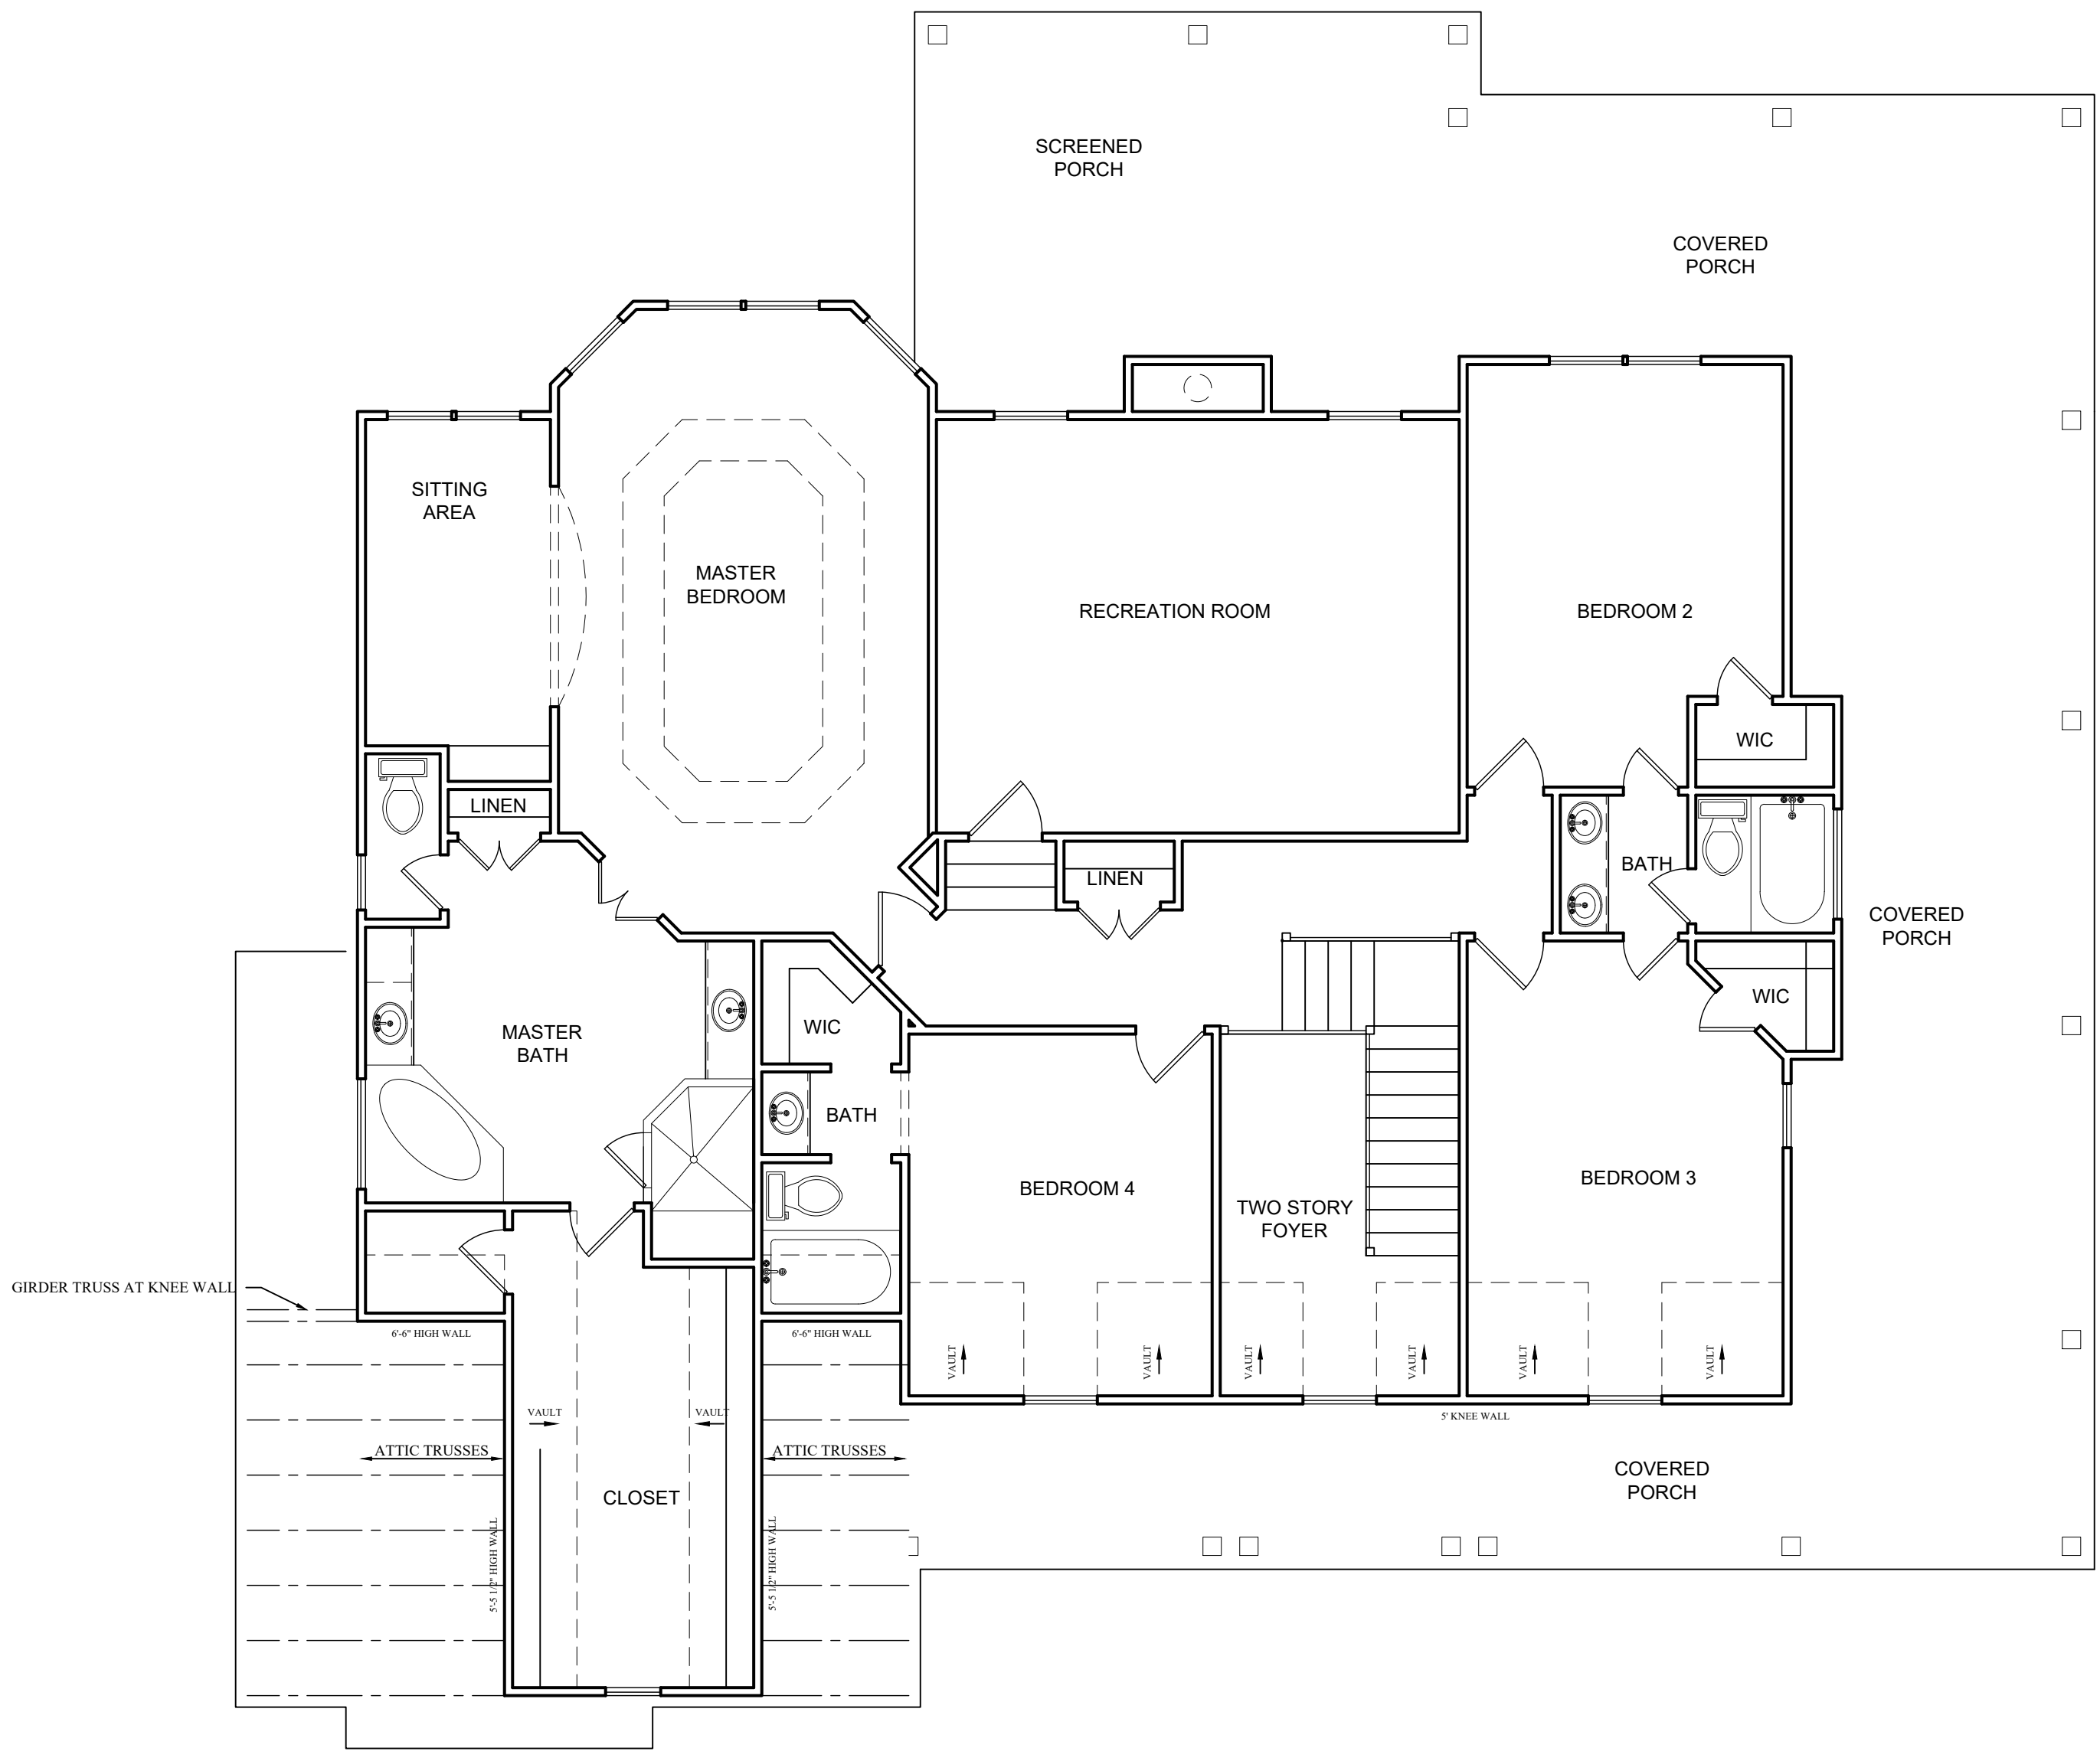

SECOND FLOOR PLAN
 3/16"=1'-0"


NOTES:
 1. COORDINATE DIMENSIONS WITH ARCHITECTURAL DRAWINGS

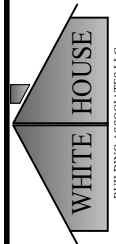
 BUILDING ASSOCIATES LLC
WHITE HOUSE BUILDING ASSOCIATES LLC
 WWW.WHITEHOUSEBUILDINGASSOCIATES.COM
 P.O. BOX 1862 LEAND, NORTH CAROLINA
 91078-6196

SECOND FLOOR PLAN
 DRAWN BY: LRW
 DATE: 1-Sept-21
 REVISED:
 SCALE: AS NOTED
BUILDER SHALL ENSURE COMPLIANCE WITH APPLICABLE BUILDING CODES AND ZONING REGULATIONS. ALL DIMENSIONS SHALL BE BROUGHT TO THE ATTENTION OF THE DESIGNER BEFORE CONSTRUCTION BEGINS.


BUCUR RESIDENCE
 1418 CYPRESS CHURCH ROAD
 LILLINGTON, NORTH CAROLINA

R4
 4 OF 5

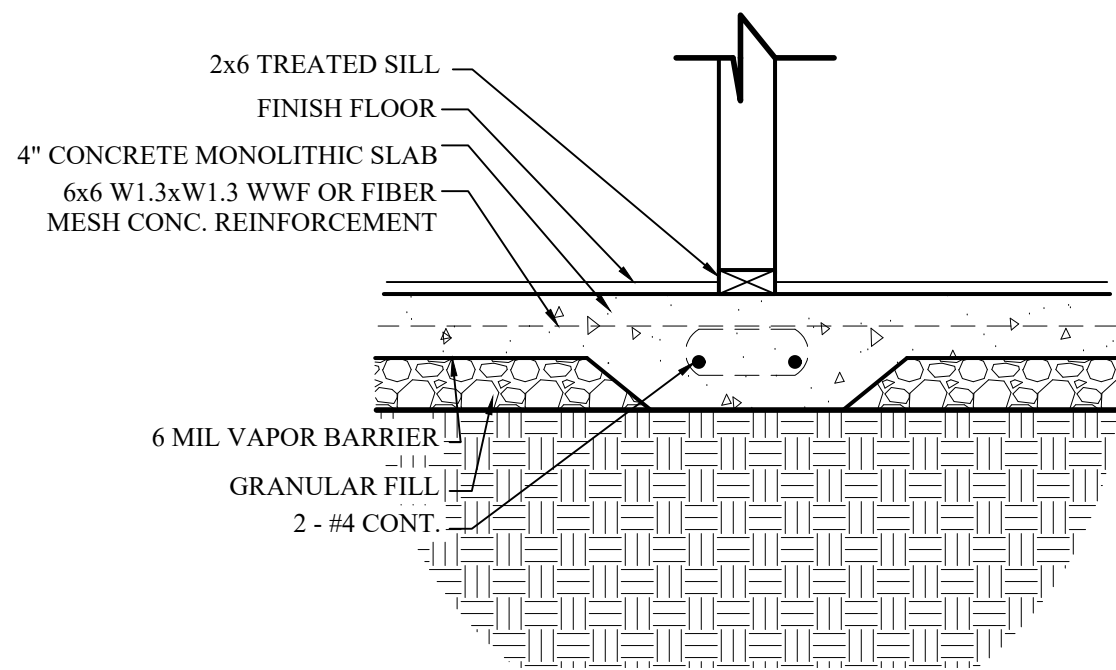


INTERIOR FOOTING

SCALE:GRAPHIC

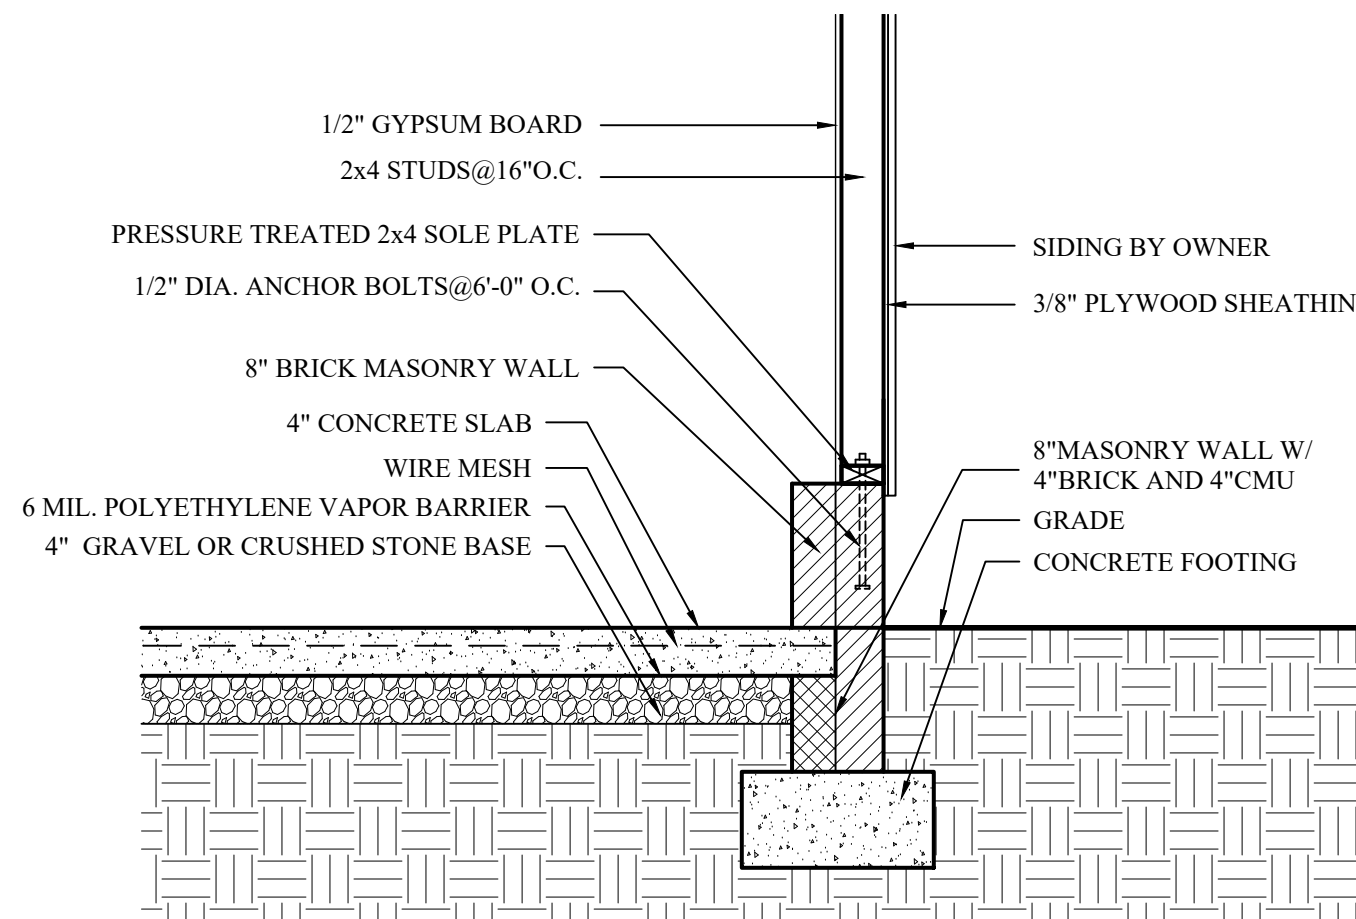


GARAGE WALL DETAIL

SCALE:GRAPHIC

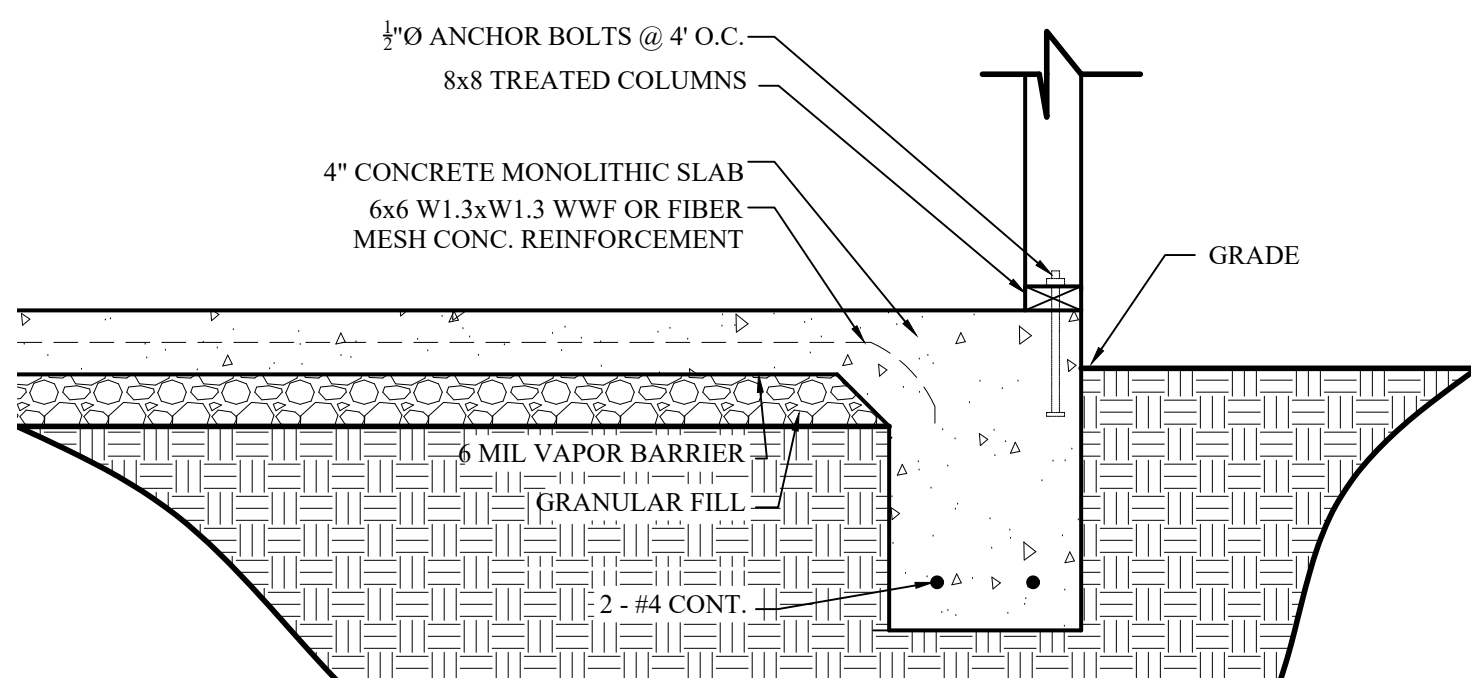

TURN DOWN FOOTING AT PATIO

SCALE:GRAPHIC

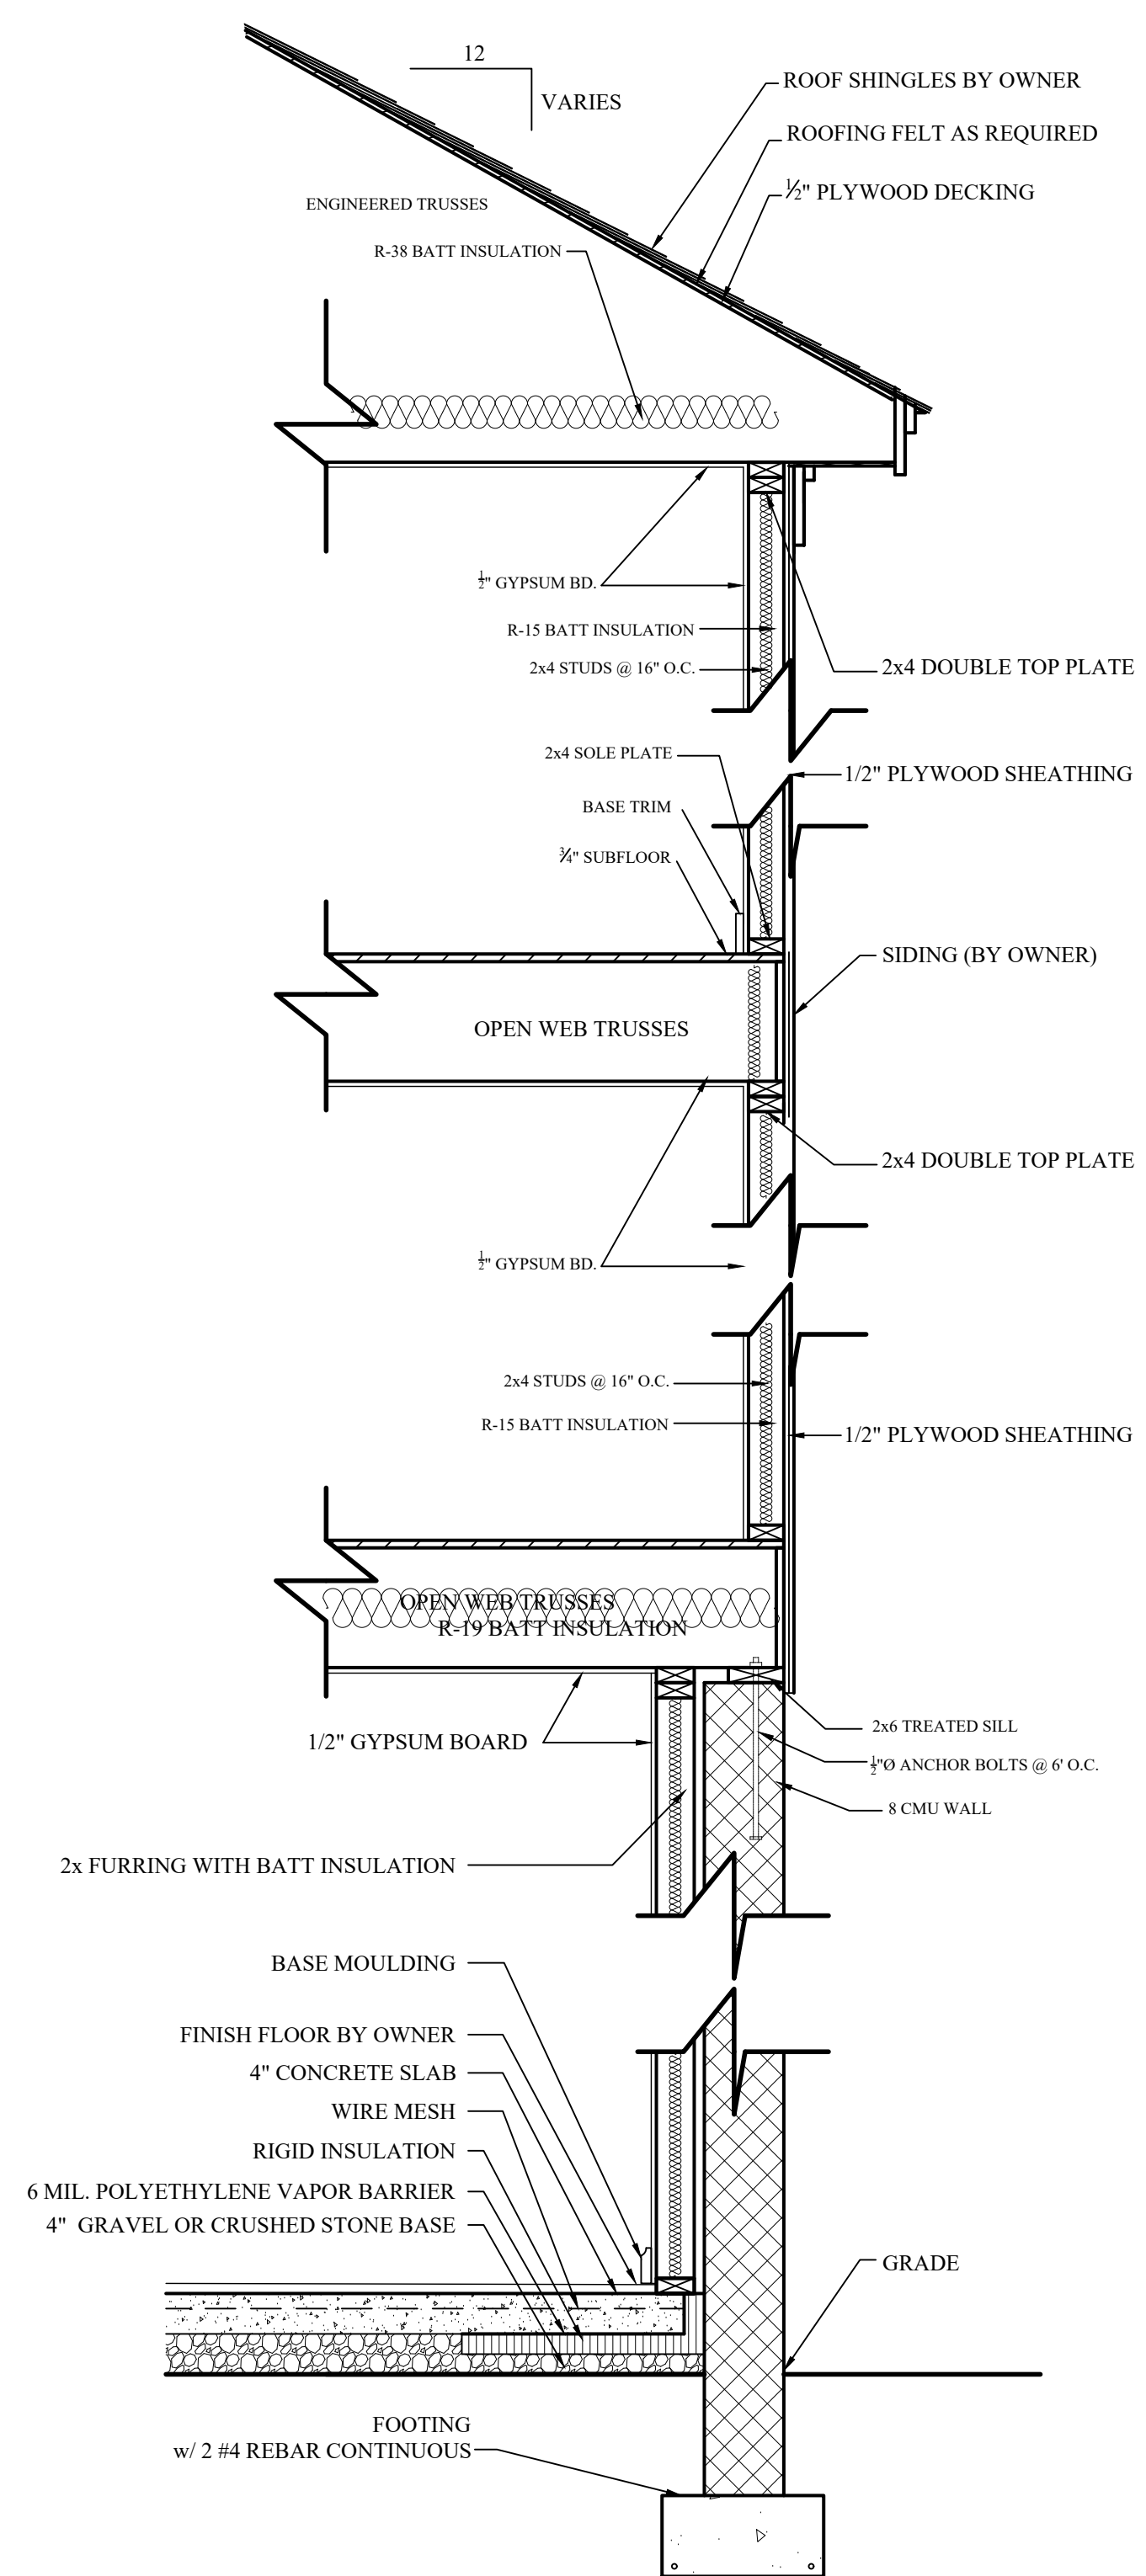

TYPICAL WALL SECTION

SCALE:GRAPHIC