

NOTES:

1. COORDINATE CLOSELY WITH ARCHITECTURAL DRAWINGS

FOUNDATION PLAN

3/16"=1'-0"

WHITE HOUSE
 BUILDING ASSOCIATES LLC
 WHITE HOUSE BUILDING ASSOCIATES LLC
 11101 WILKINS ROAD, SUITE 100
 WILMINGTON, NORTH CAROLINA
 P.O. BOX 1862, LITTLETON, NORTH CAROLINA
 91098-6198

FOUNDATION PLAN

DRAWN BY: LRW
 DATE: 10-Nov-21
 REVISED:
 SCALE: AS NOTED


BUILDER SHALL ENSURE COMPLIANCE WITH APPLICABLE BUILDING CODES AND ZONING REGULATIONS. ALL CONDITIONS SHALL BE BROUGHT TO THE ATTENTION OF THE DESIGNER BEFORE CONSTRUCTION BEGINS.


BUCUR RESIDENCE
 1185 JOE COLLINS ROAD
 LILLINGTON, NORTH CAROLINA

R1
 1 OF 5

NOTES:

1. NOTES REFER TO FRAMING DIRECTLY OVER HEAD
2. COORDINATE ALL DIMENSIONS WITH ARCHITECTURAL DRAWINGS

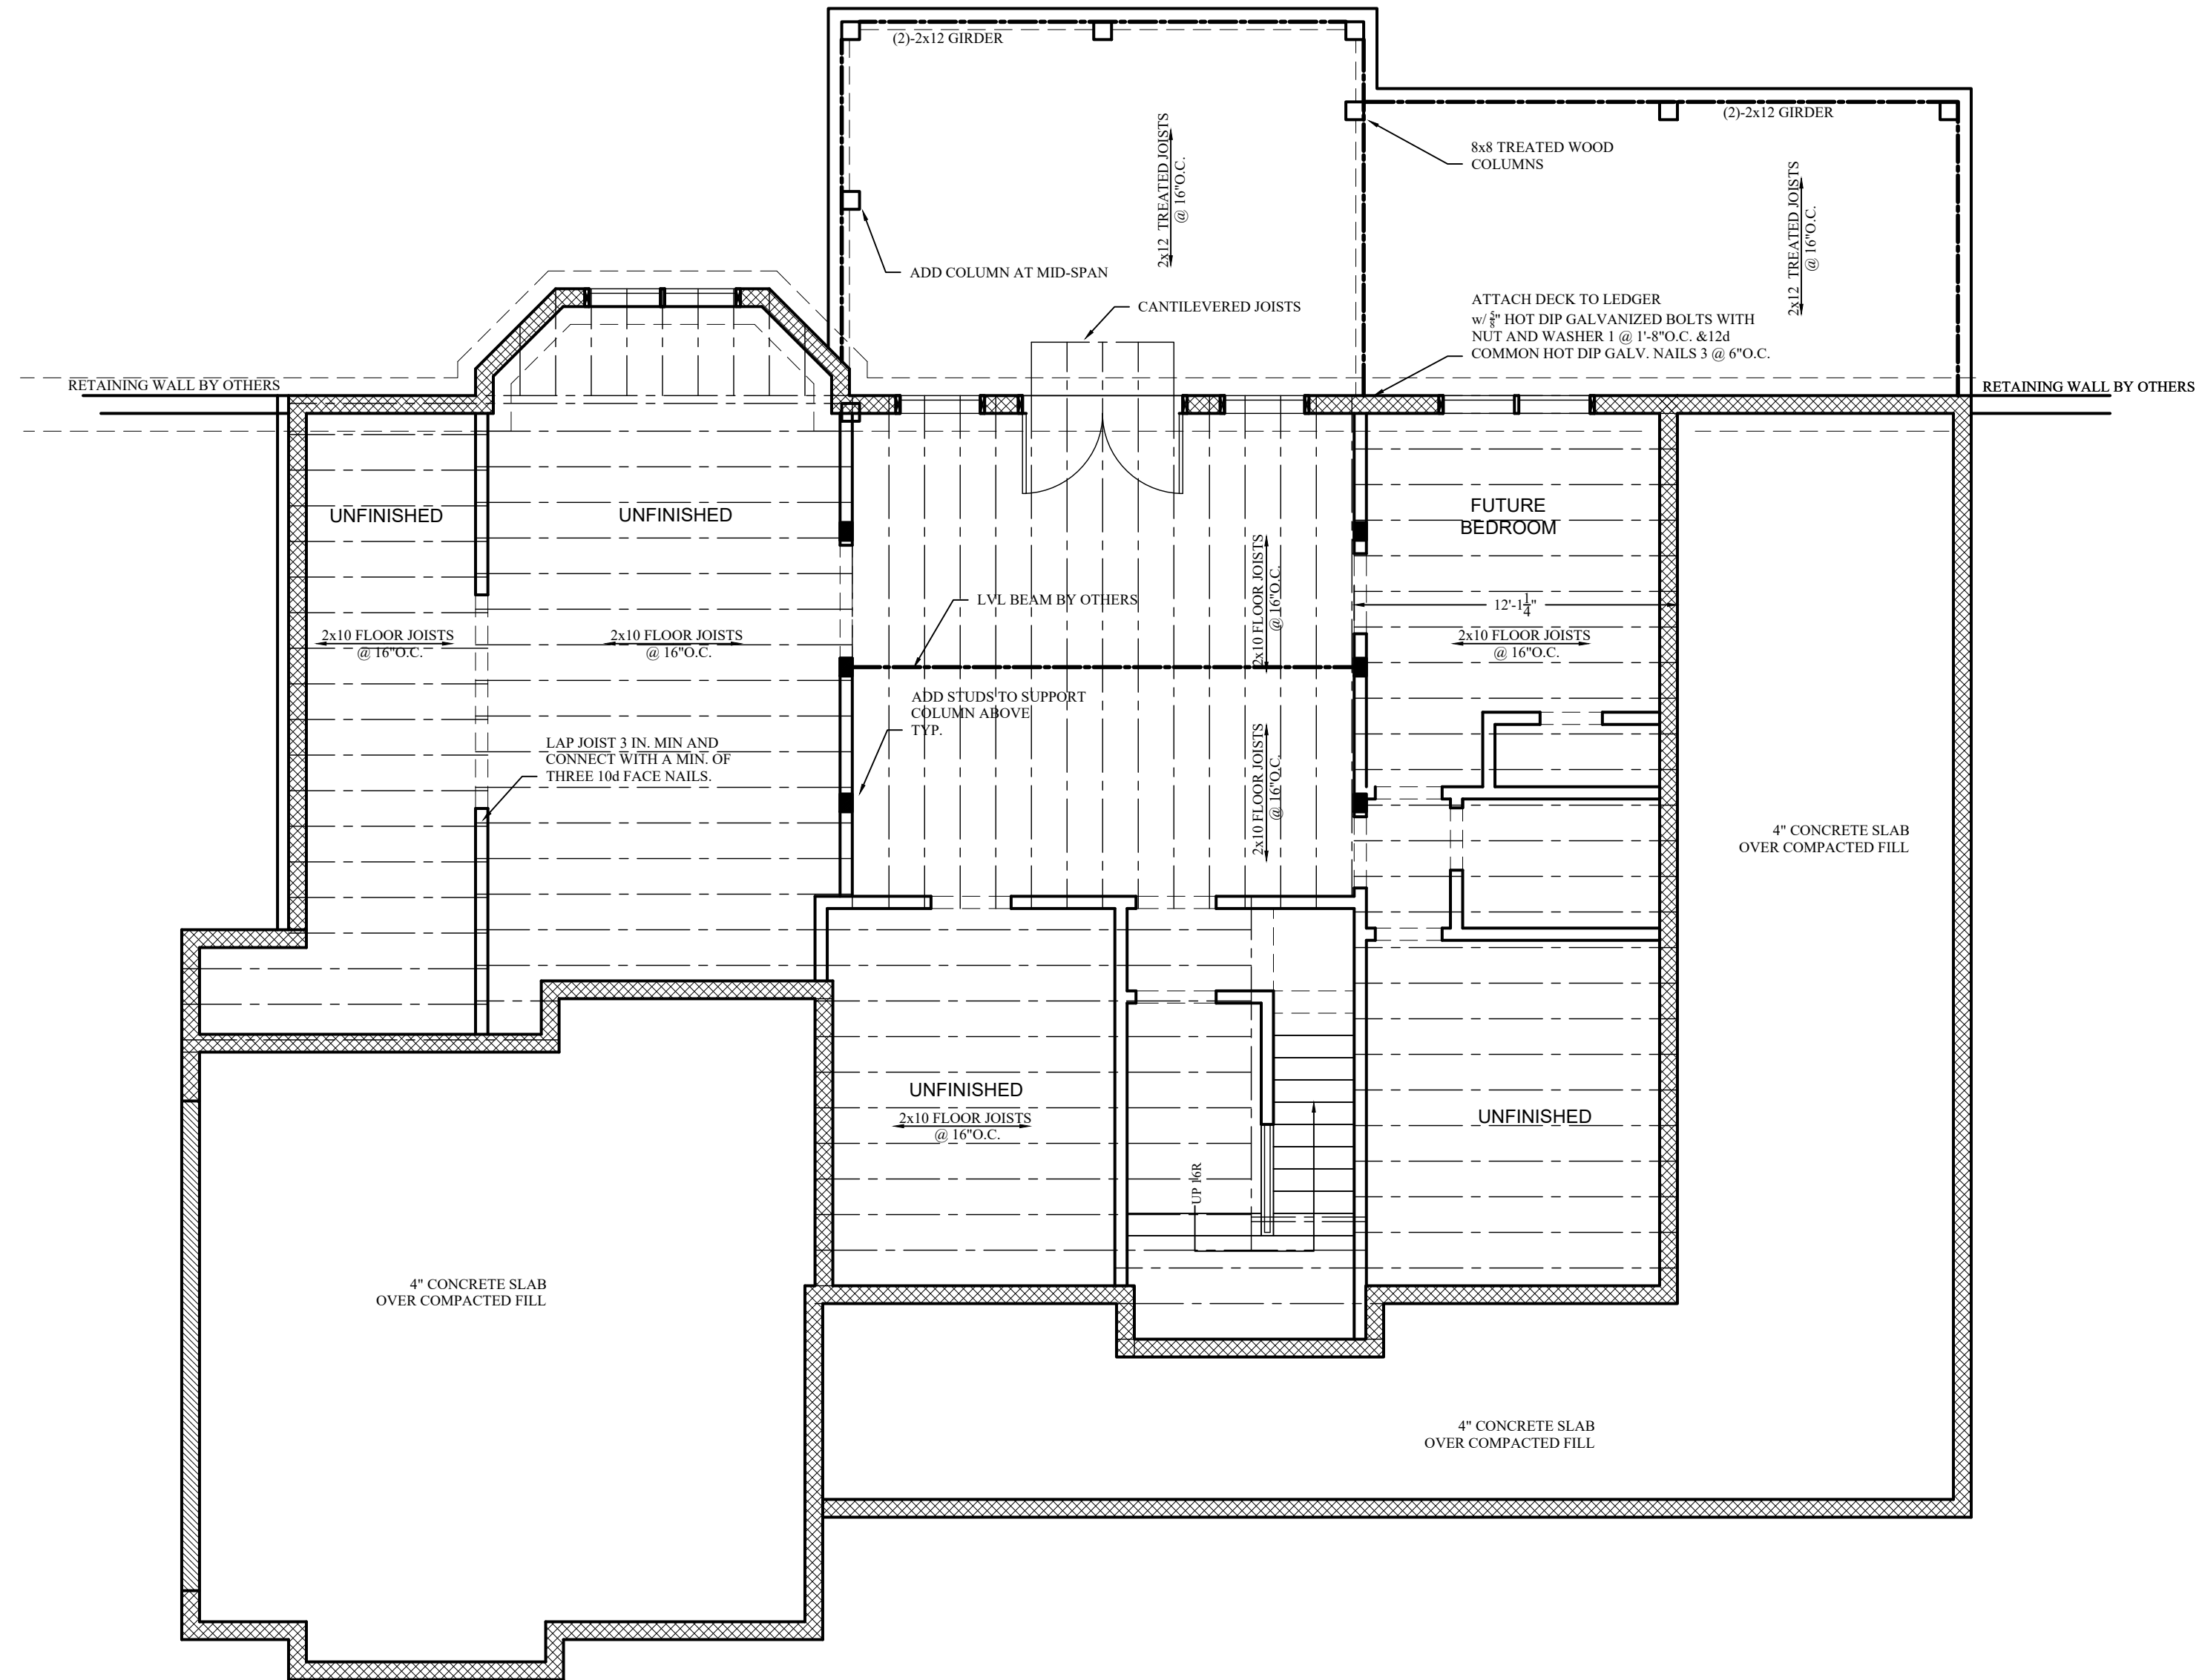


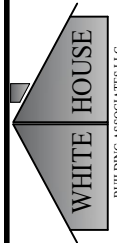
WHITE HOUSE BUILDING ASSOCIATES LLC
 WWW.WHITEHOUSEBUILDINGASSOCIATES.COM
 P.O. BOX 18612, RALEIGH, NORTH CAROLINA 27618-0186

BASEMENT
 DRAWN BY: LRW
 DATE: 10-Nov-21
 REVISED:
 SCALE: AS NOTED
 BUILDER SHALL ENSURE COMPLIANCE WITH APPLICABLE BUILDING CODES AND ZONING REGULATIONS. ALL DIMENSIONS SHALL BE BROUGHT TO THE ATTENTION OF THE DESIGNER BEFORE CONSTRUCTION BEGINS.

BUCUR RESIDENCE
 1185 JOE COLLINS ROAD
 LILLINGTON, NORTH CAROLINA

BASEMENT PLAN
 3/16"=1'-0"

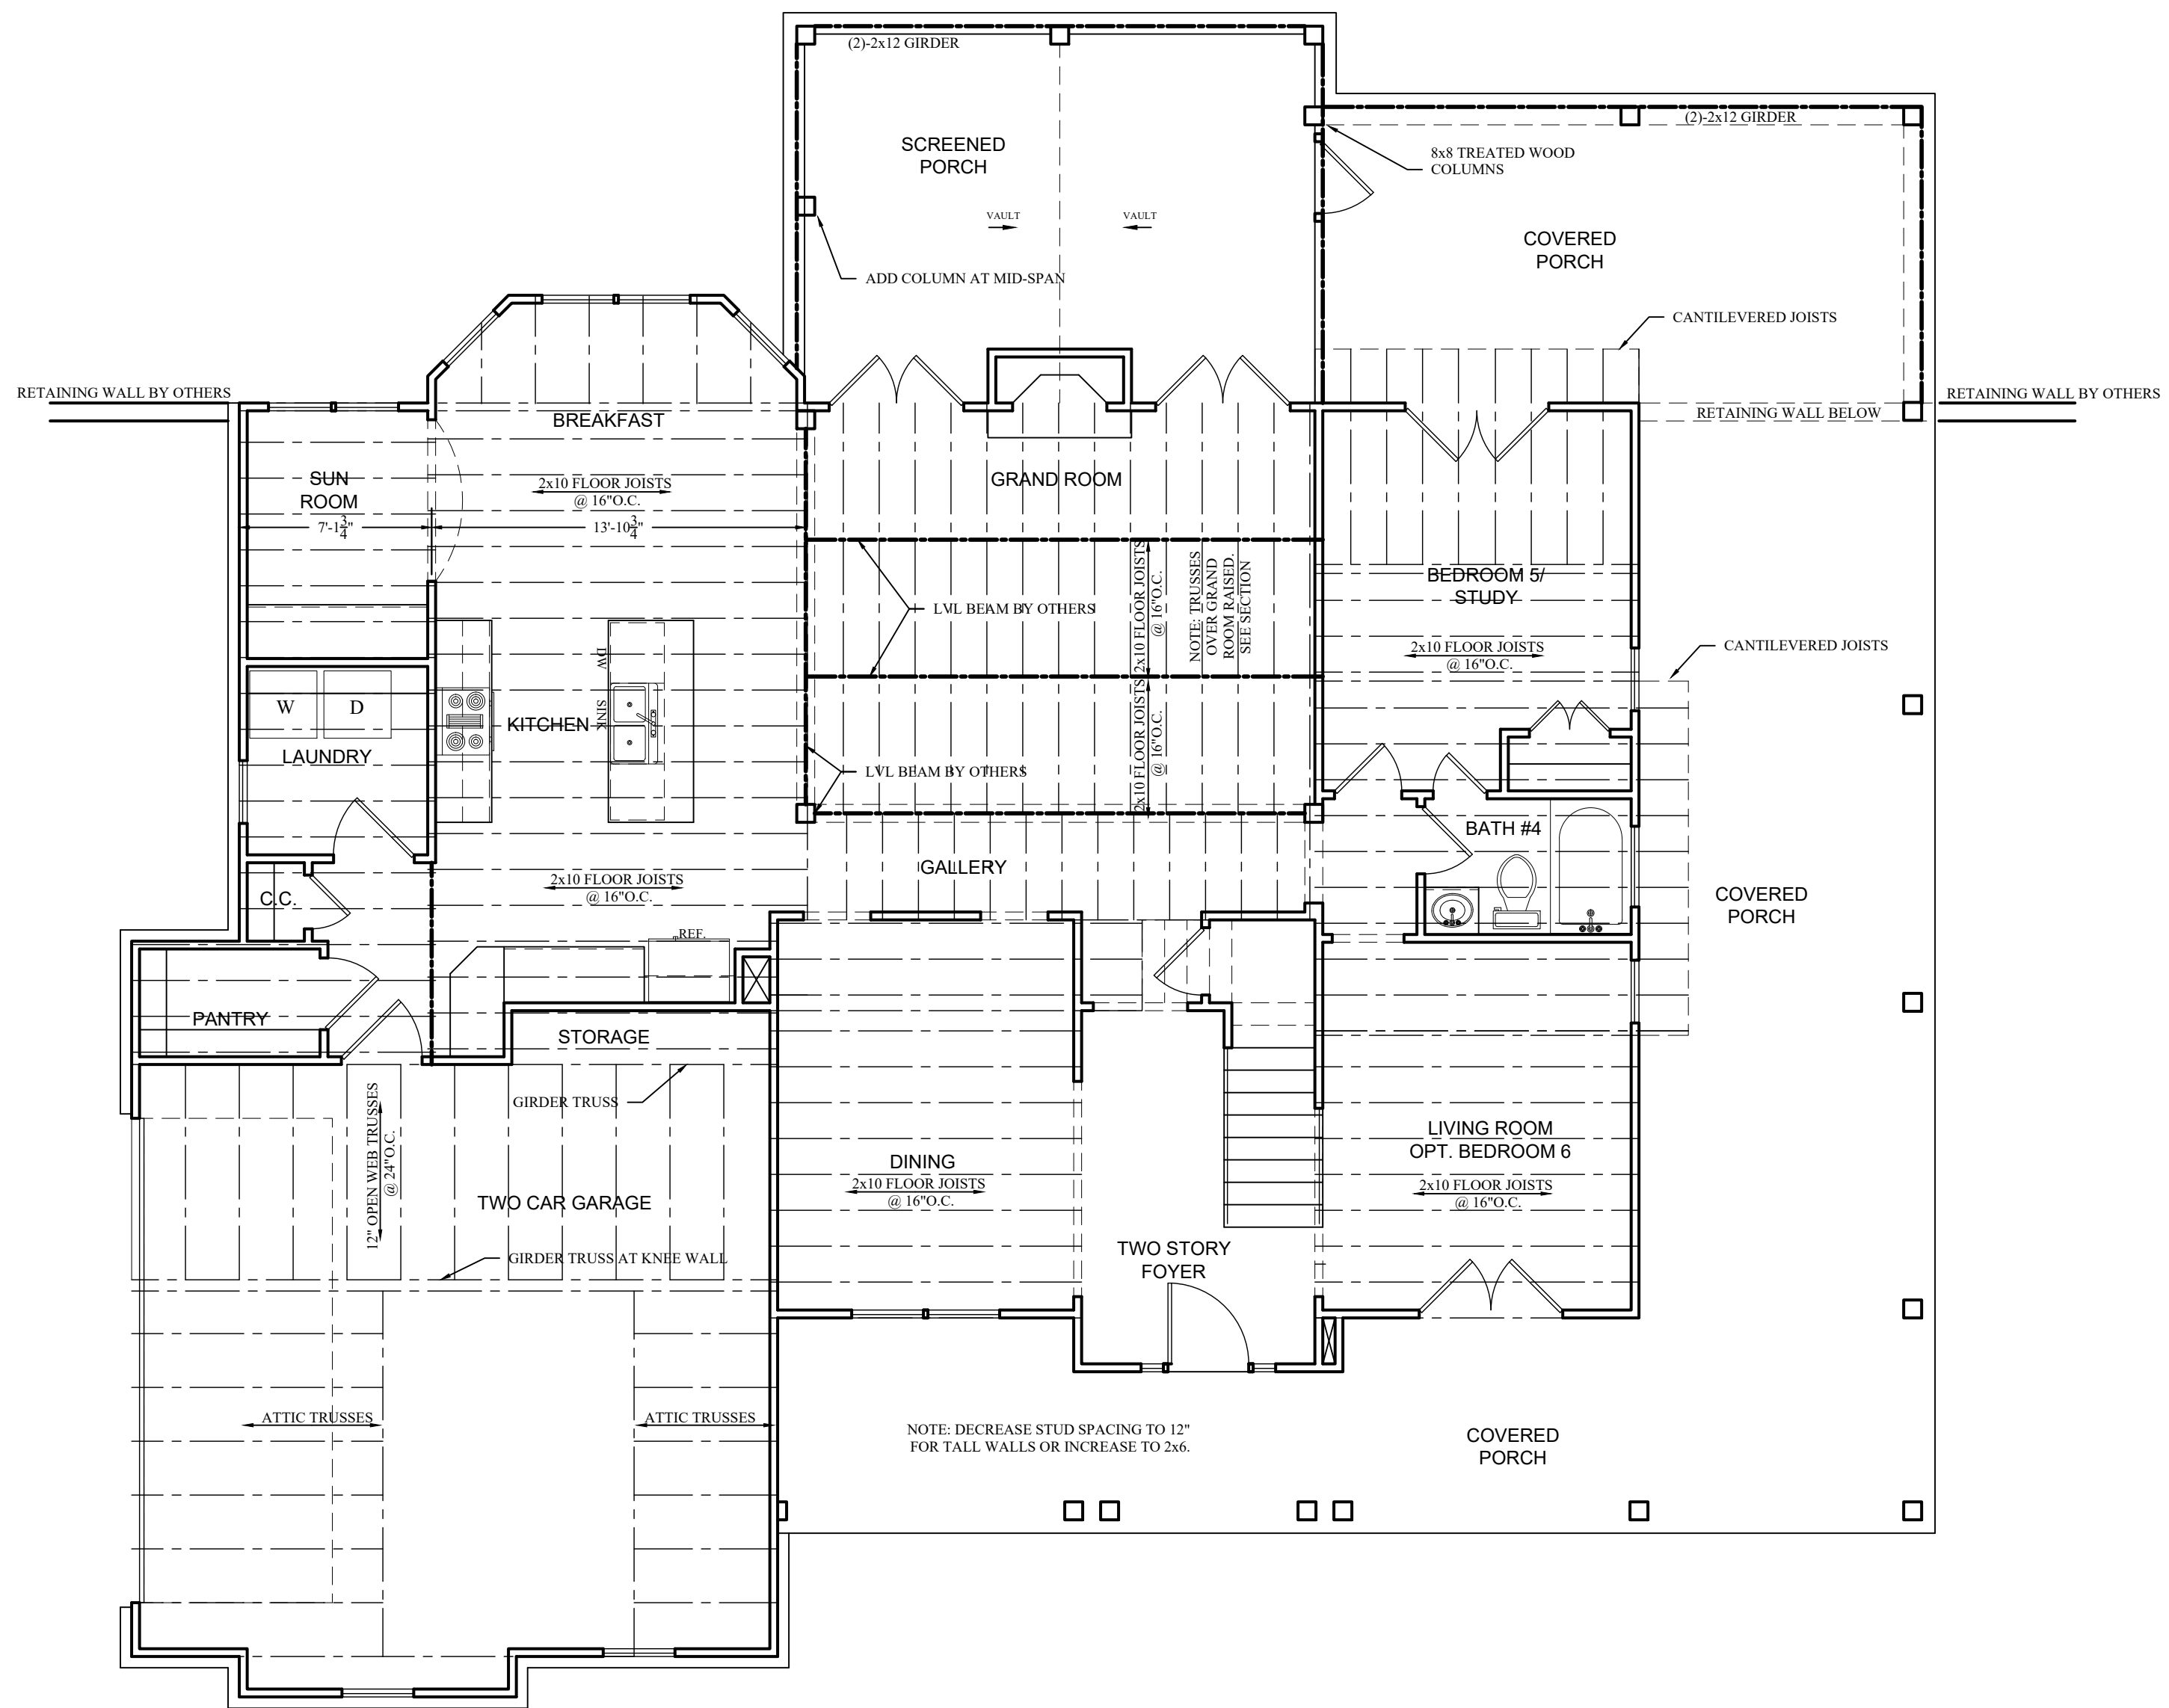

FIRST FLOOR PLAN

3/16"=1'-0"

NOTES:

- COORDINATE ALL DIMENSIONS CLOSELY WITH ARCHITECTURAL DRAWINGS.
- ALL NOTES REFER TO FRAMING DIRECTLY OVER HEAD

BUCUR RESIDENCE

1418 CYPRESS CHURCH ROAD
LILLINGTON, NORTH CAROLINA

FIRST FLOOR PLAN


DRAWN BY: LRW
DATE: 10-Nov-21
REVISED:
SCALE: AS NOTED

OWNER SHALL ENSURE COMPLIANCE WITH APPLICABLE BUILDING CODES AND ZONING REGULATIONS. ALL NOTES SHALL BE BROUGHT TO THE ATTENTION OF THE DESIGNER BEFORE CONSTRUCTION BEGINS.

WHITE HOUSE

WHITE HOUSE BUILDING ASSOCIATES LLC
1000 W. HARRIS BRADSHAW ROAD
PO BOX 186 LEBLANC, NORTH CAROLINA
910984358


R3

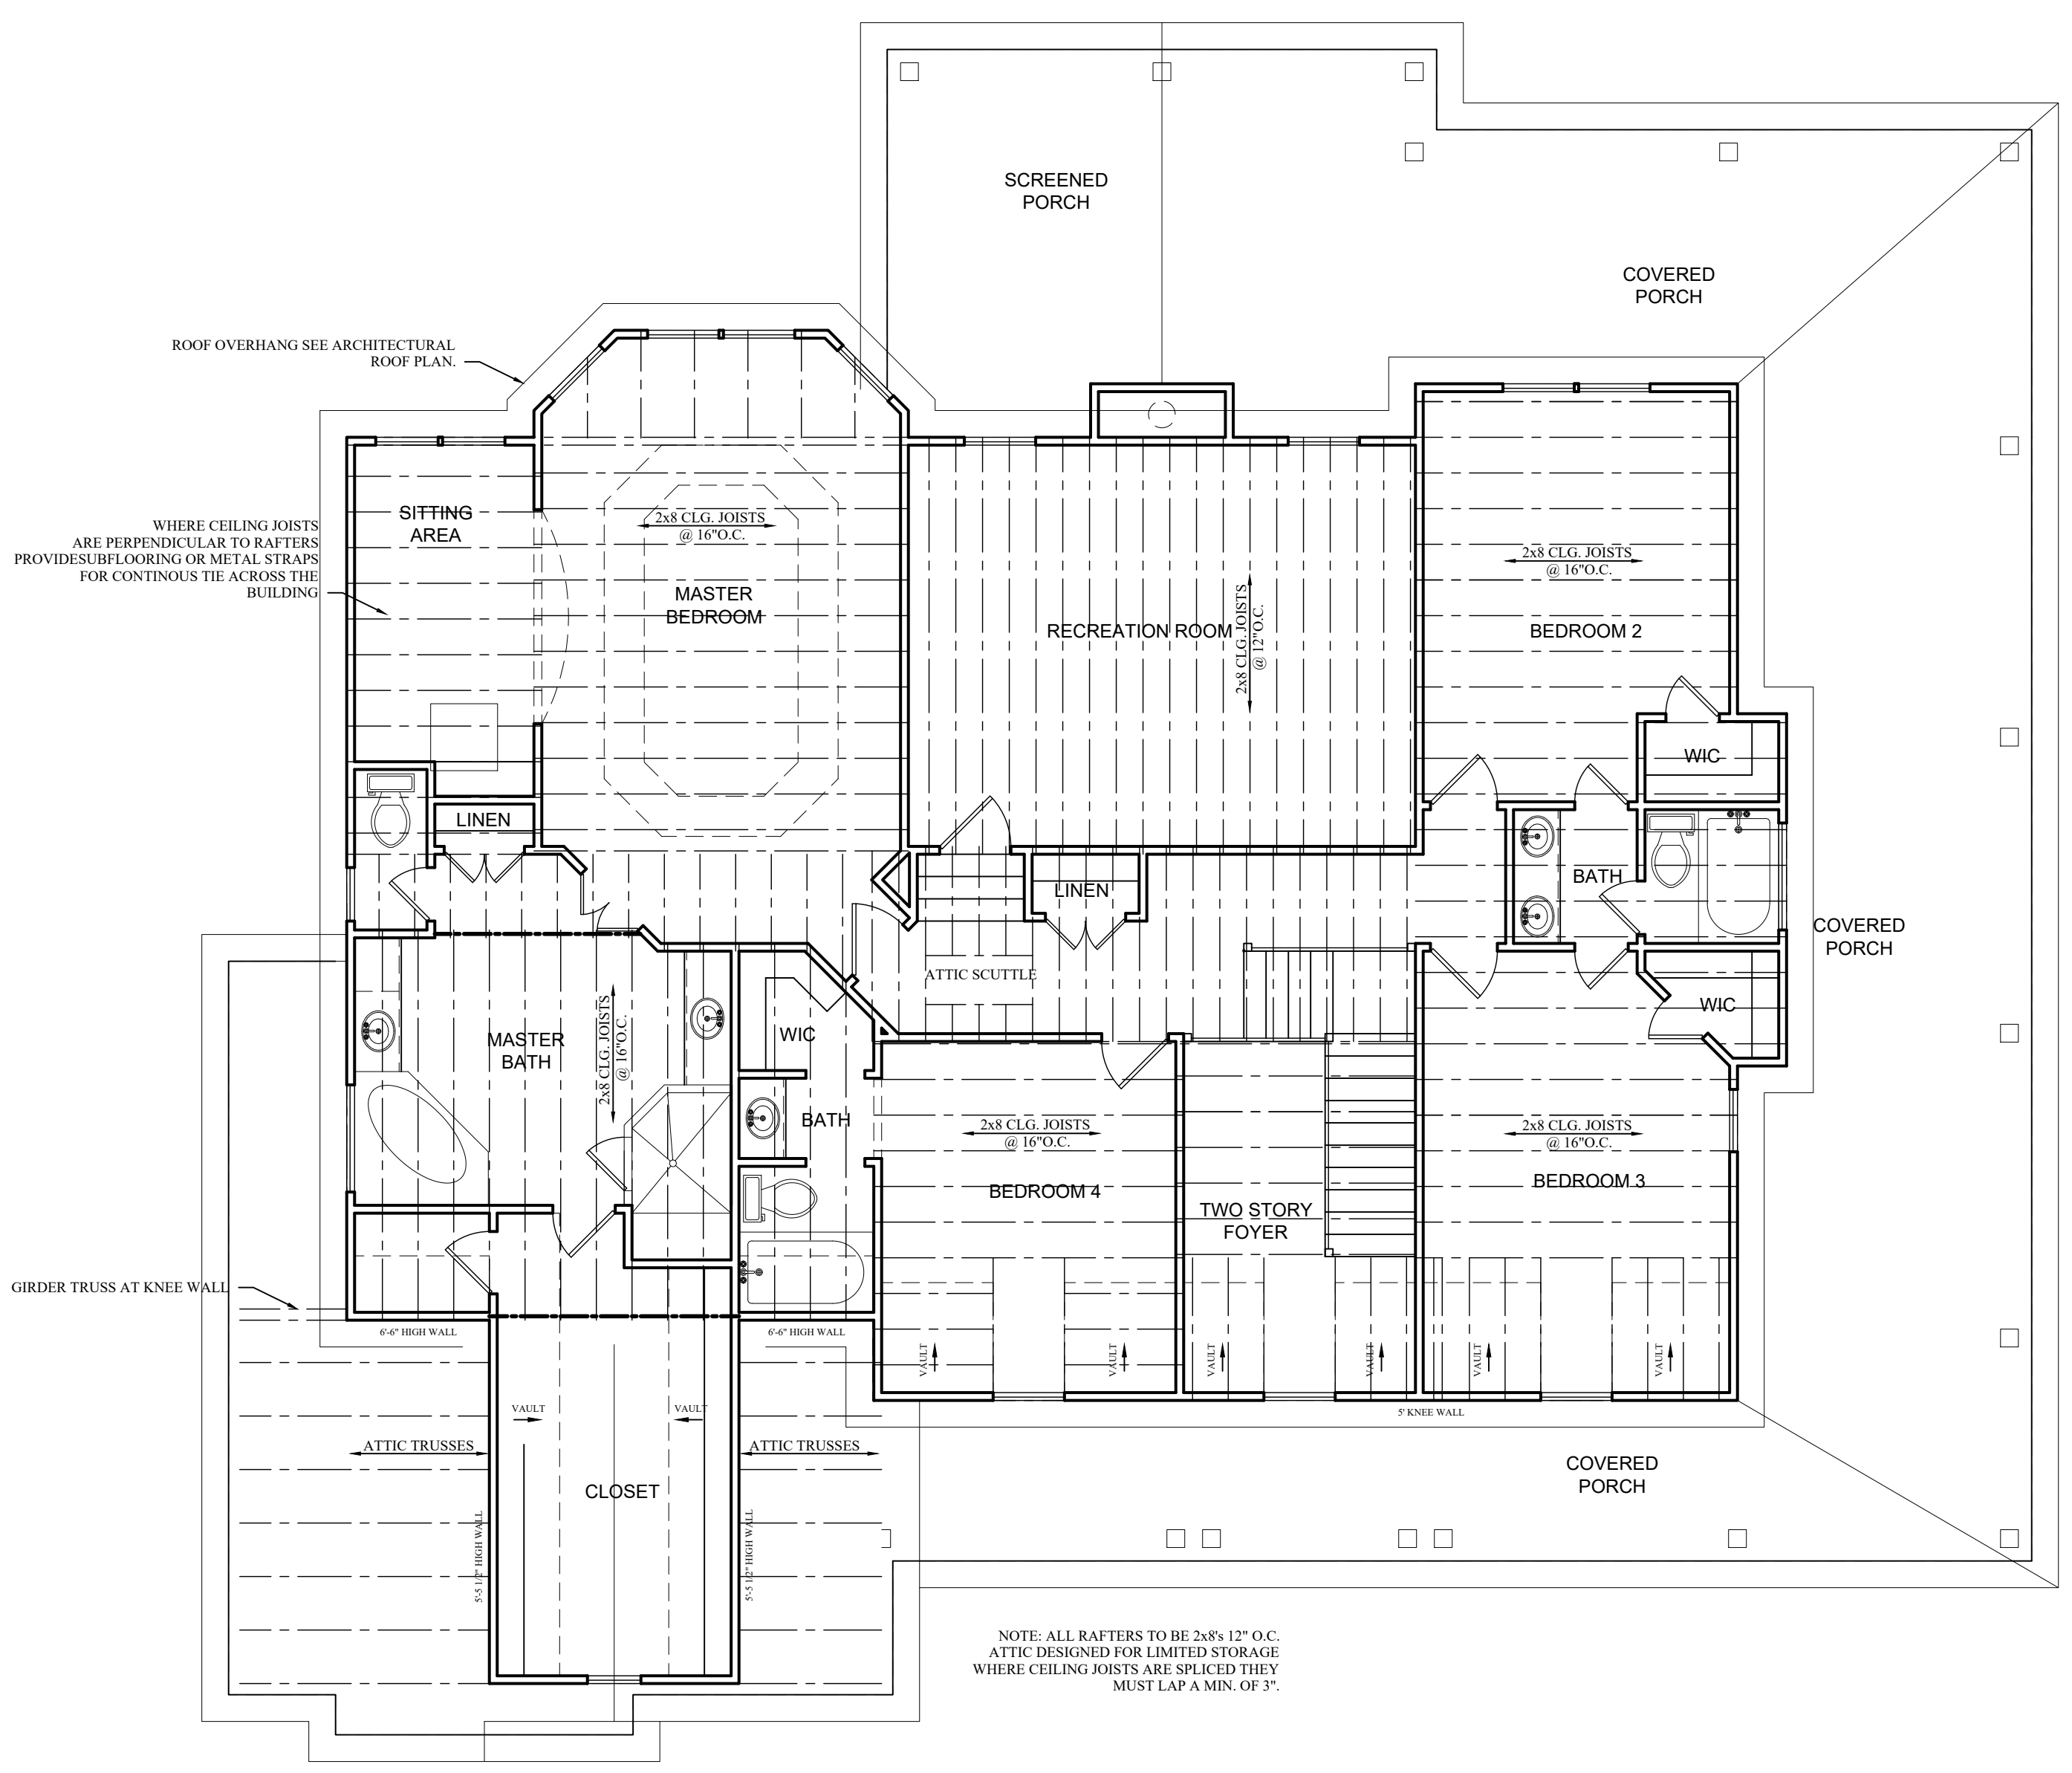

SECOND FLOOR PLAN
 3/16"=1'-0"


- NOTES:
- COORDINATE DIMENSIONS WITH ARCHITECTURAL DRAWINGS

NOTE: ALL RAFTERS TO BE 2x8's 12" O.C.
 ATTIC DESIGNED FOR LIMITED STORAGE
 WHERE CEILING JOISTS ARE SPLICED THEY
 MUST LAP A MIN. OF 3".

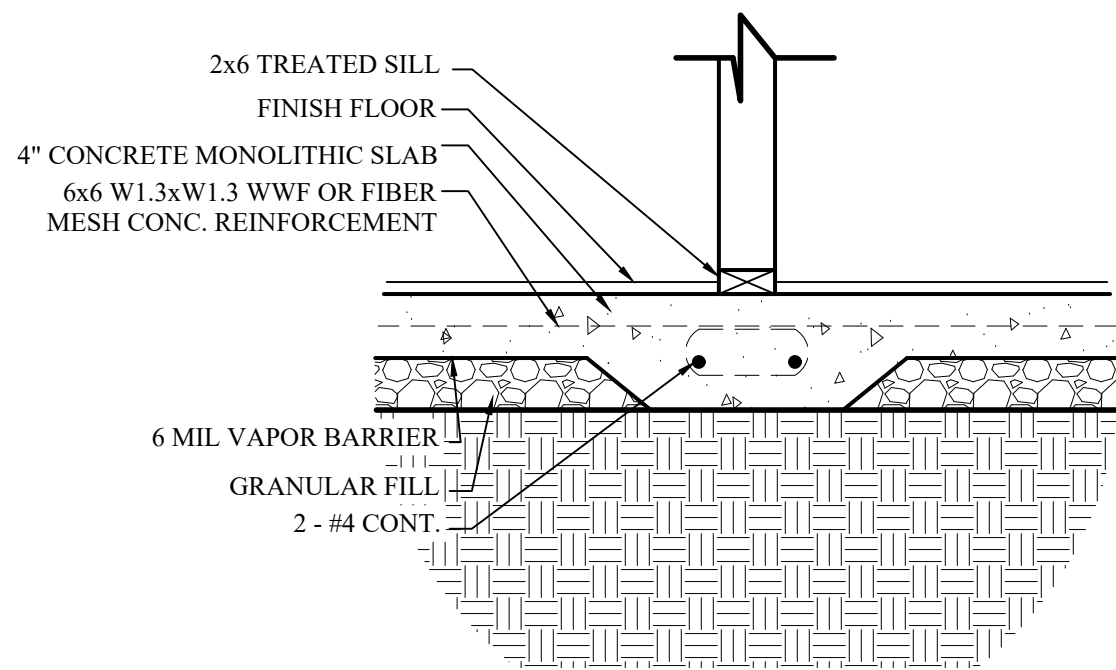


INTERIOR FOOTING

SCALE:GRAPHIC

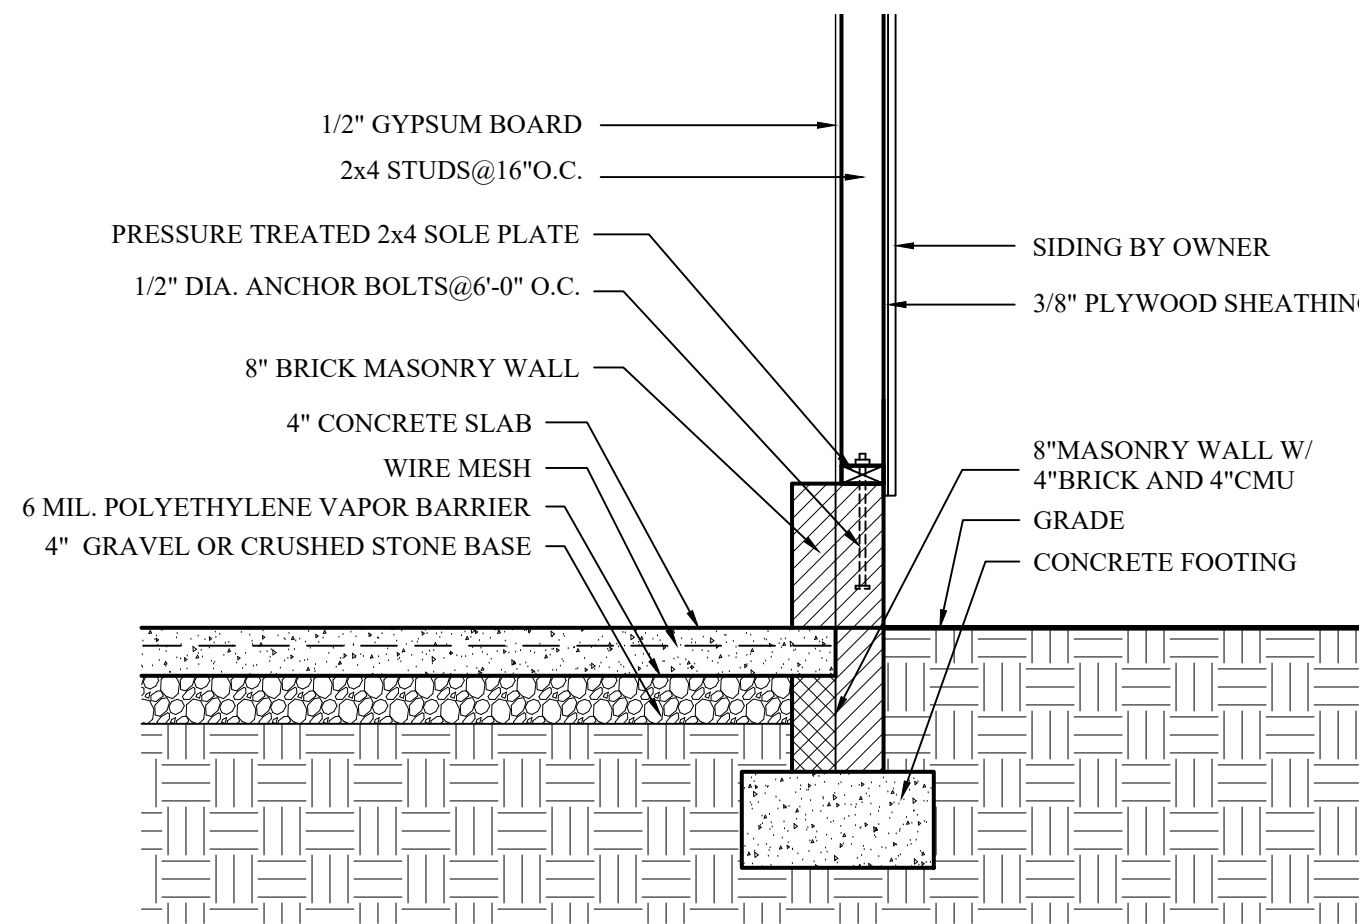


GARAGE WALL DETAIL

SCALE:GRAPHIC

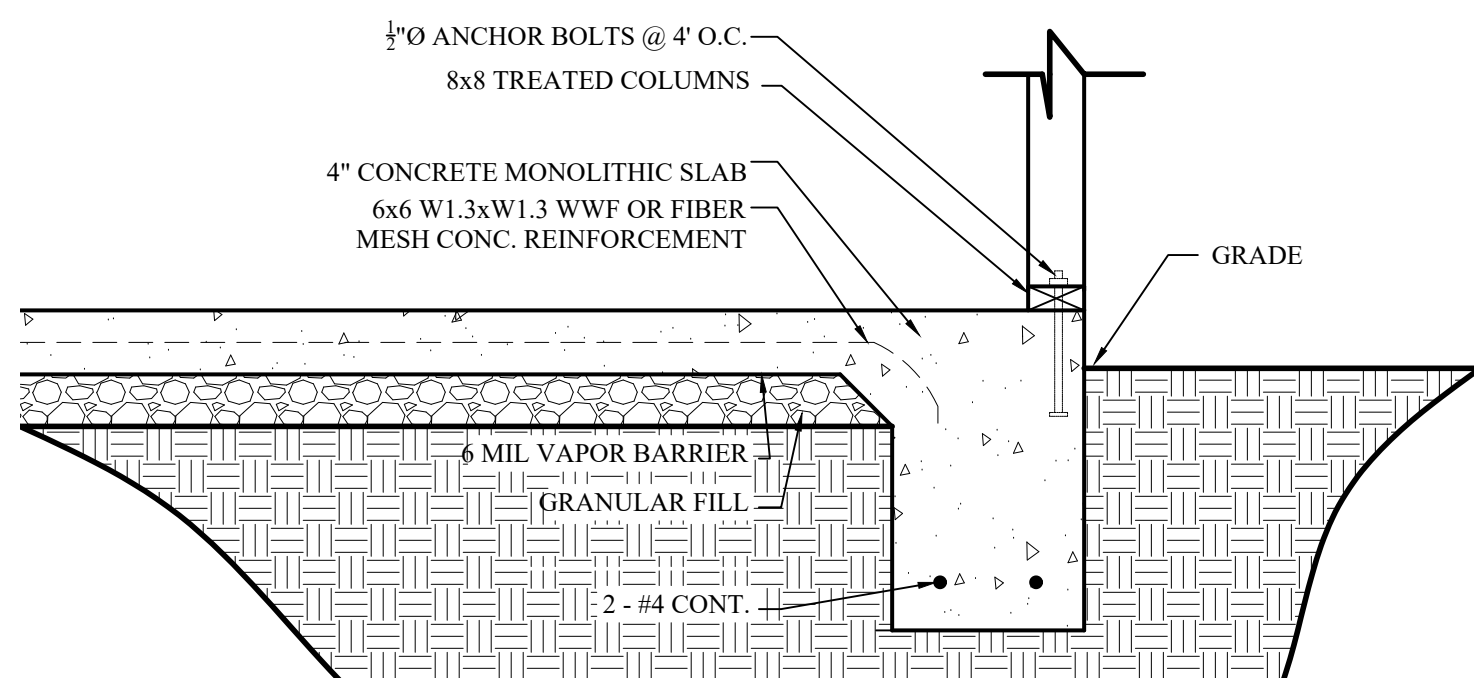

TURN DOWN FOOTING AT PATIO

SCALE:GRAPHIC

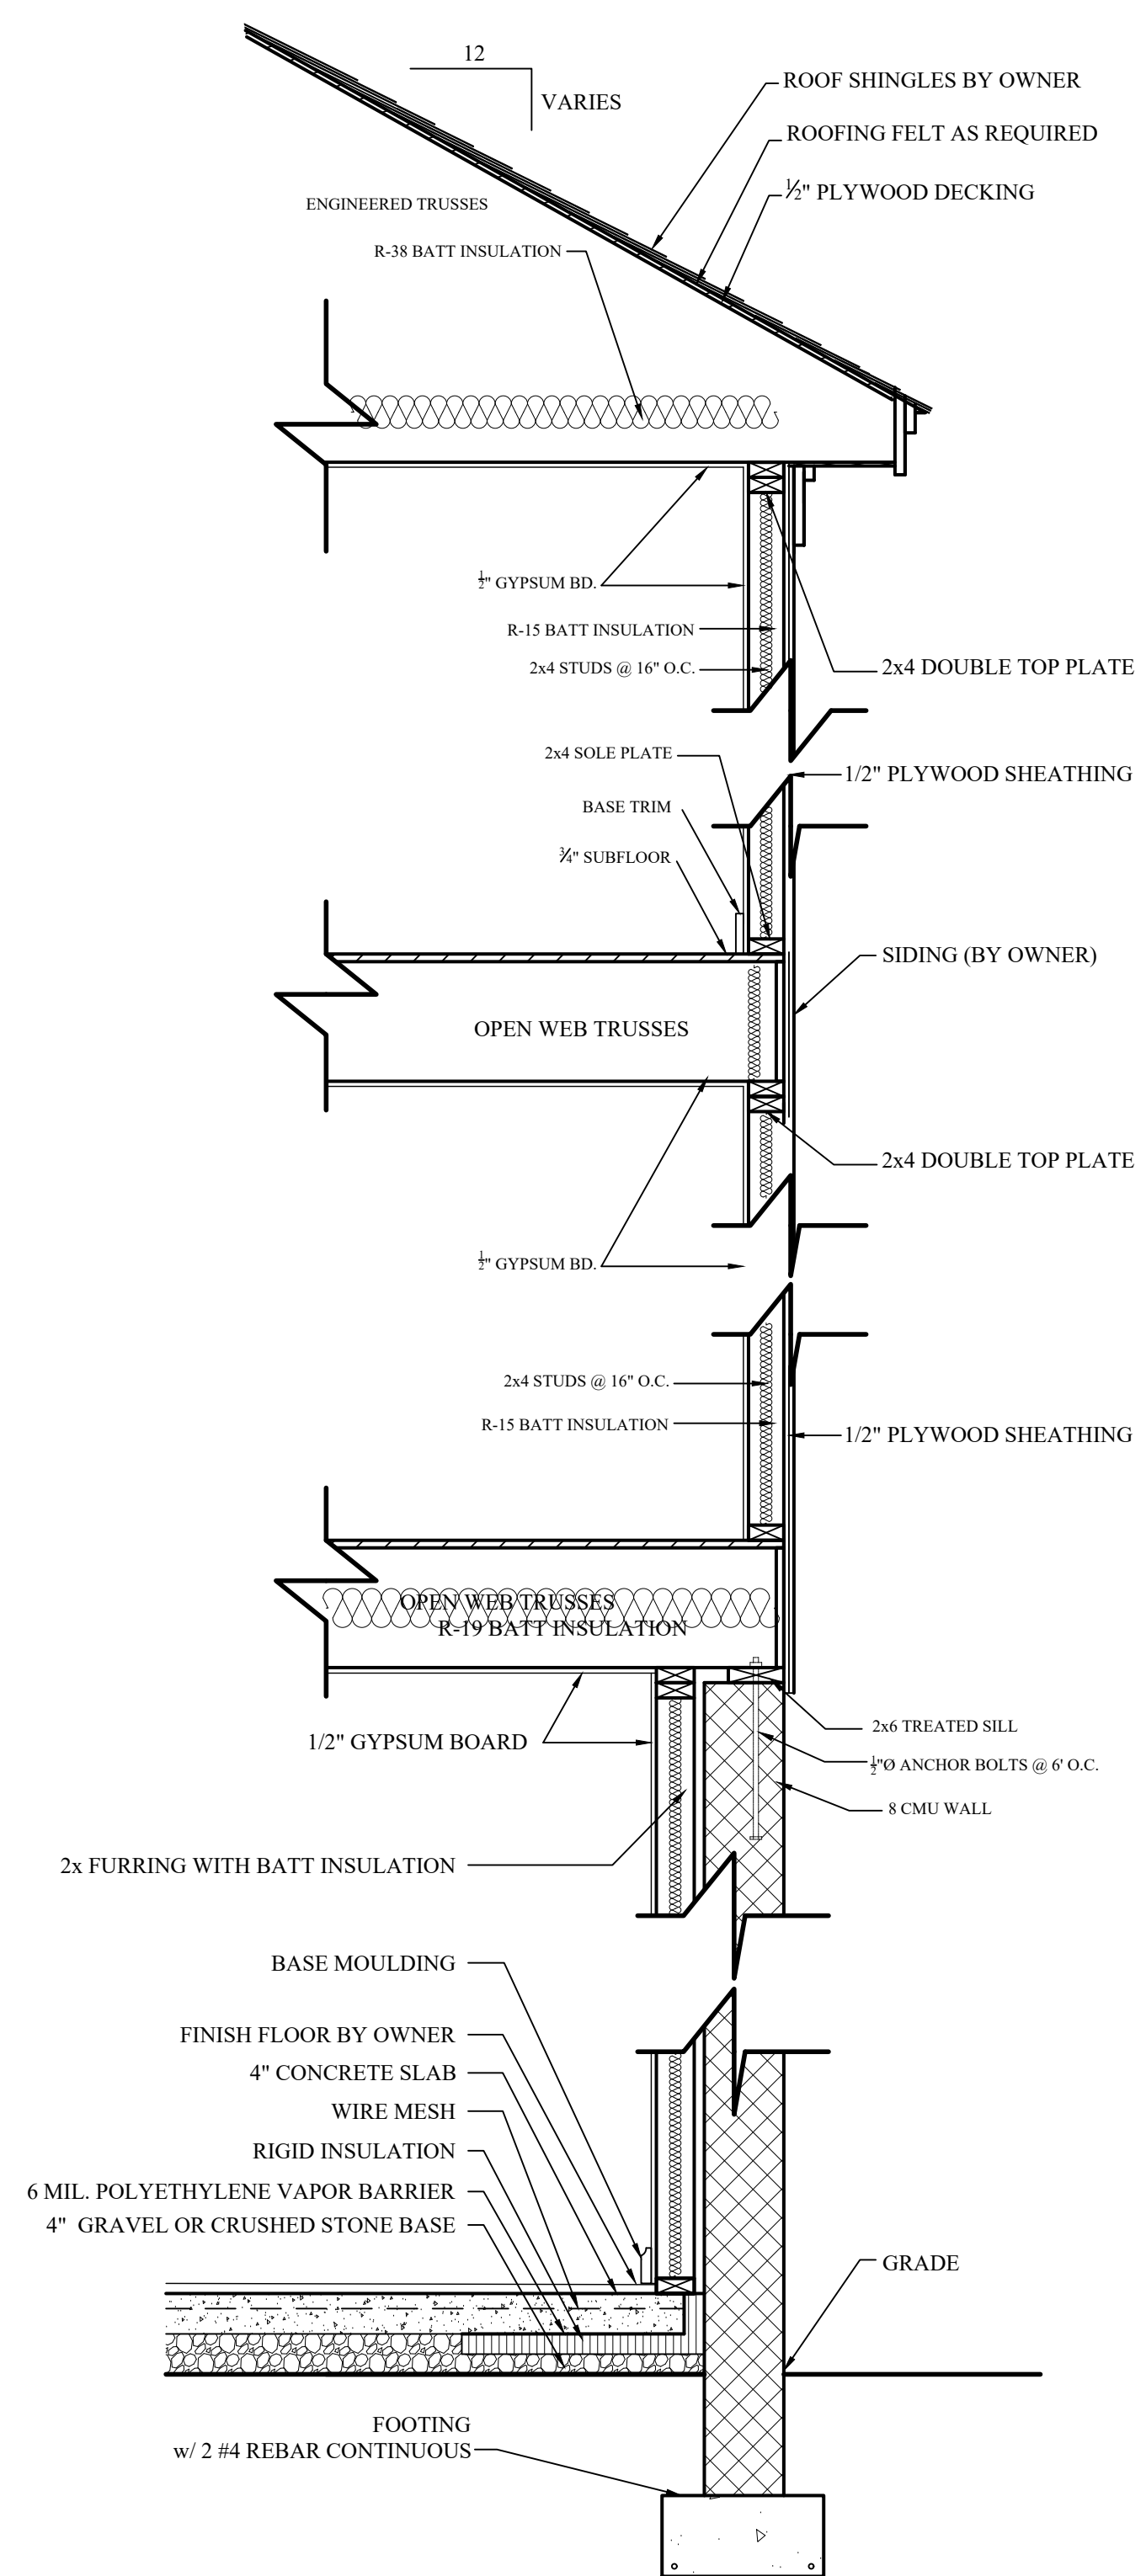

TYPICAL WALL SECTION

SCALE:GRAPHIC