


****Flip Plan to Garage Left****

Sheet List (Elevation B)	
Sheet Number	Sheet Name
B-Pg1	Front & Rear Elevations
B-Pg2	Side Elevations
B-Pg3	1st Floor Plan
B-Pg4	Roof Plan
Pg5	Section
Pg6	Options
Pg7	Options

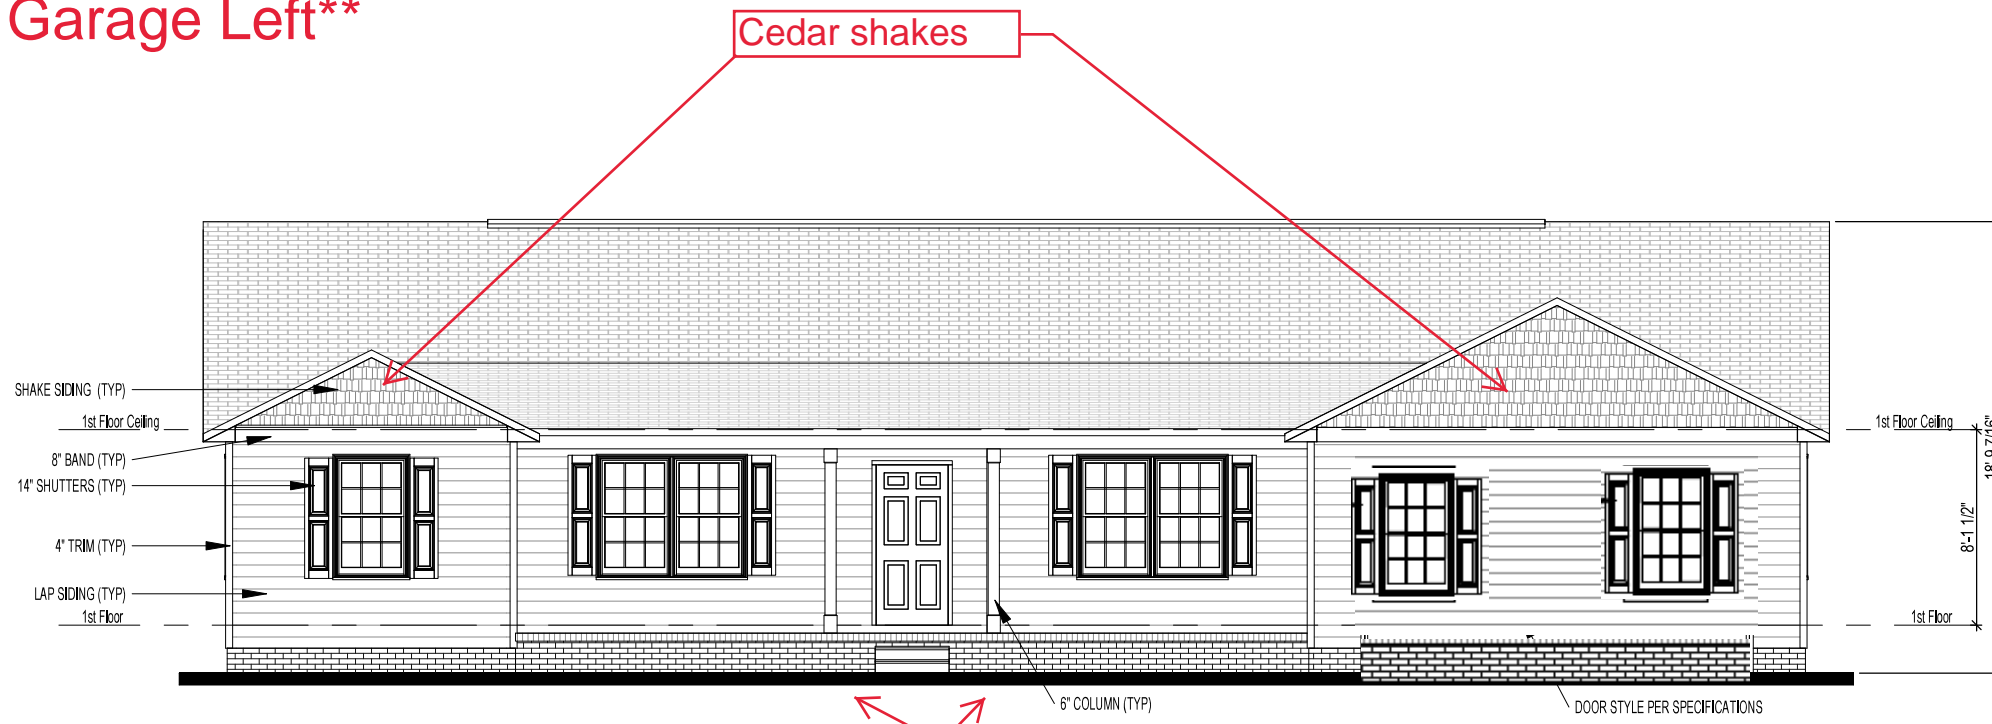

① Front - Elev B
1/8" = 1'-0"

Stone columns



② Rear - Elev B
1/8" = 1'-0"

Area Schedule (Elevation B)	
Name	Area
Heated	
1st Floor	2100 SF
	2100 SF
Unheated	
Front Porch	190 SF
Garage	417 SF
	607 SF
Under Roof	2707 SF




PAMLICO - Elevation B

Front & Rear Elevations

Job #: _____
Address: _____
County: _____
Plan Version Date: 3/16/20
Job Version Date: _____


Sheet #: B-Pg1

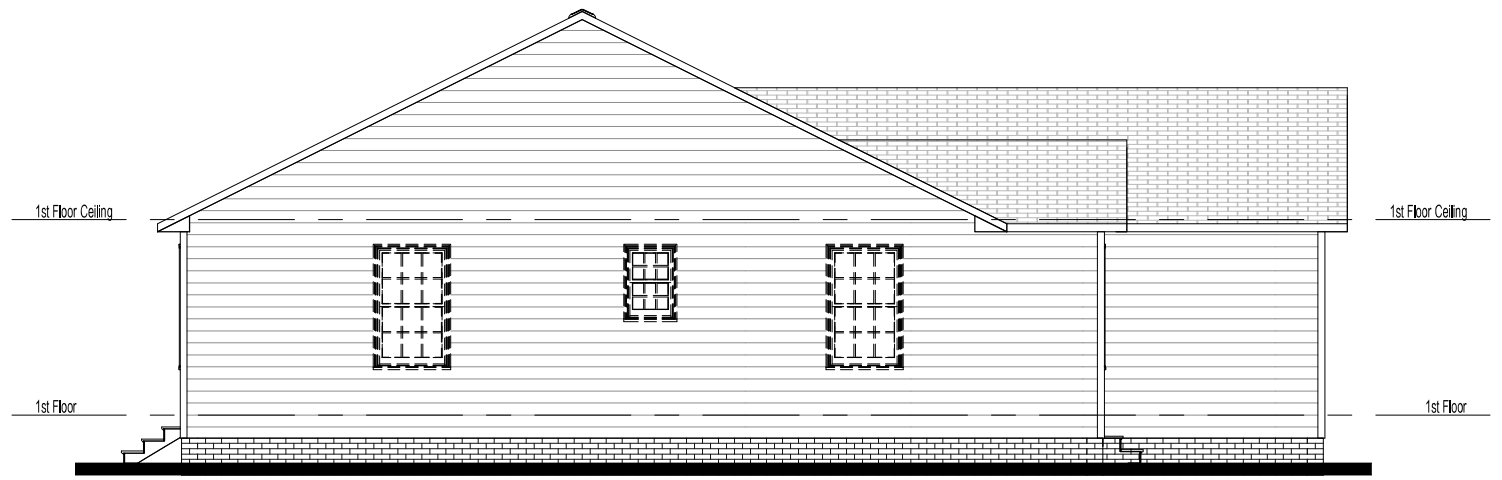

① Left - Elev B
1/8" = 1'-0"




② Right - Elev B
1/8" = 1'-0"

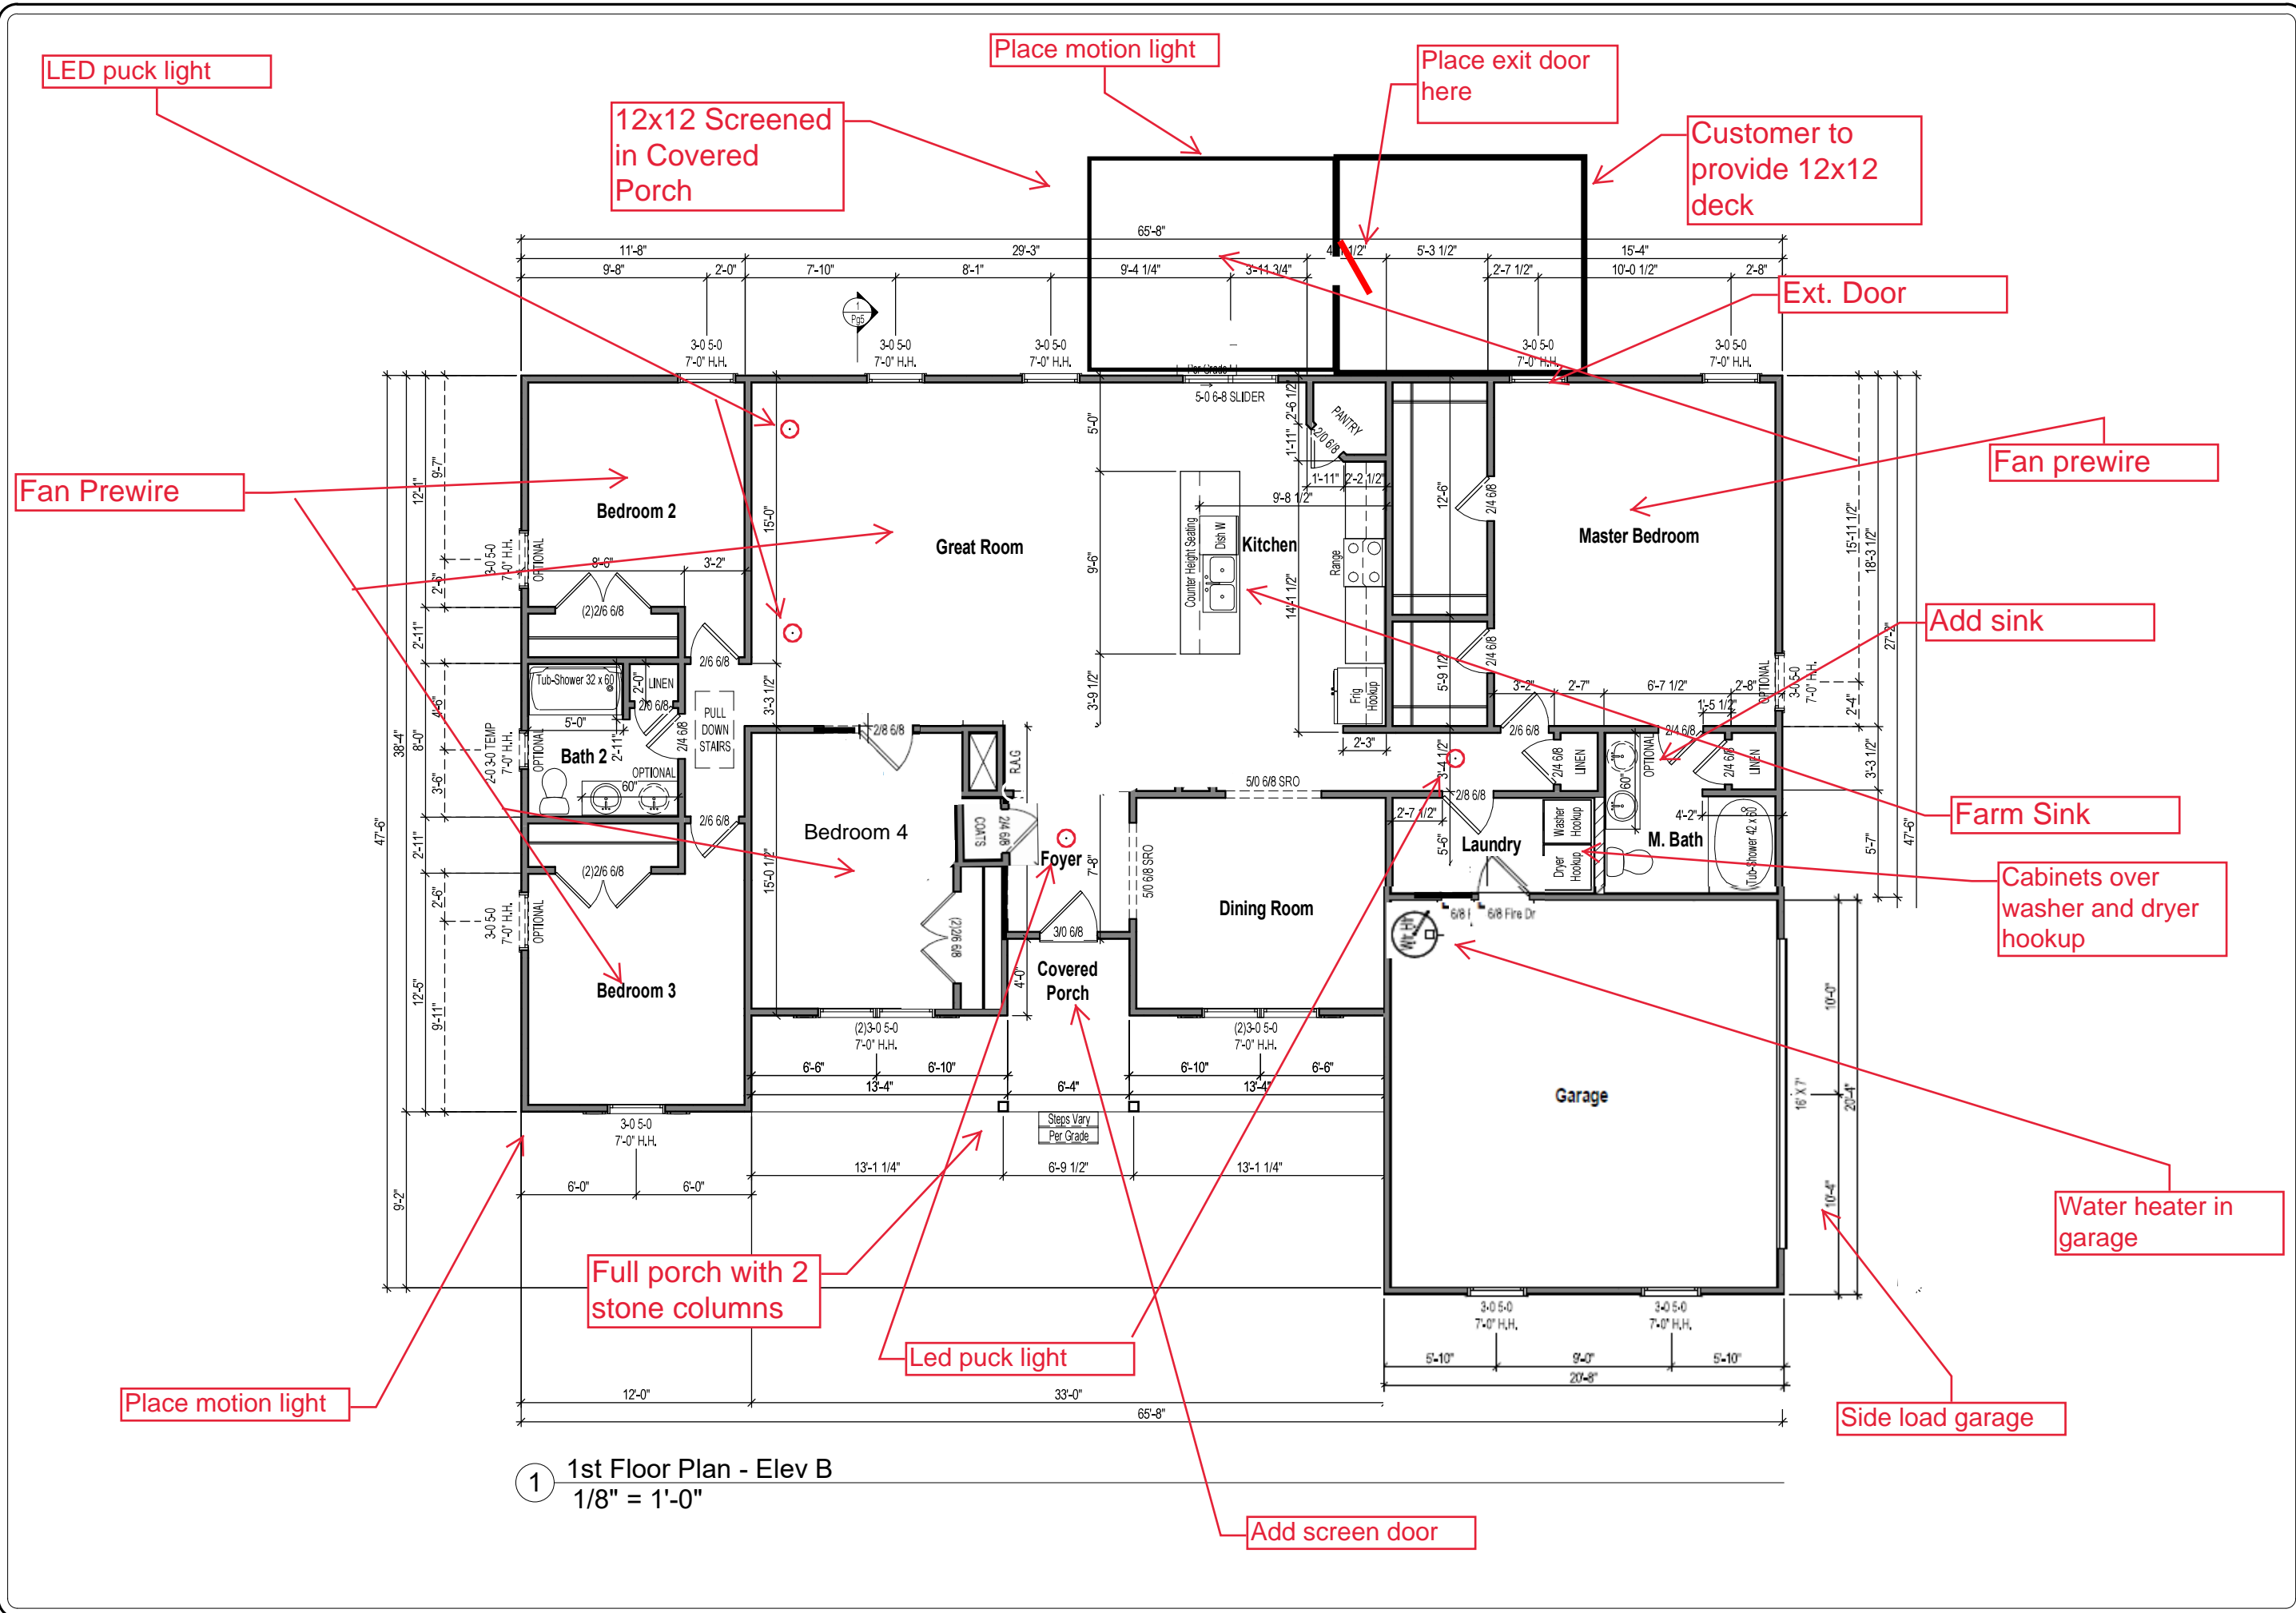



1 1st Floor Plan - Elev B
1/8" = 1'-0"

Job #: _____
Address: _____
County: _____
Plan Version Date: 3/16/20
Job Version Date: _____

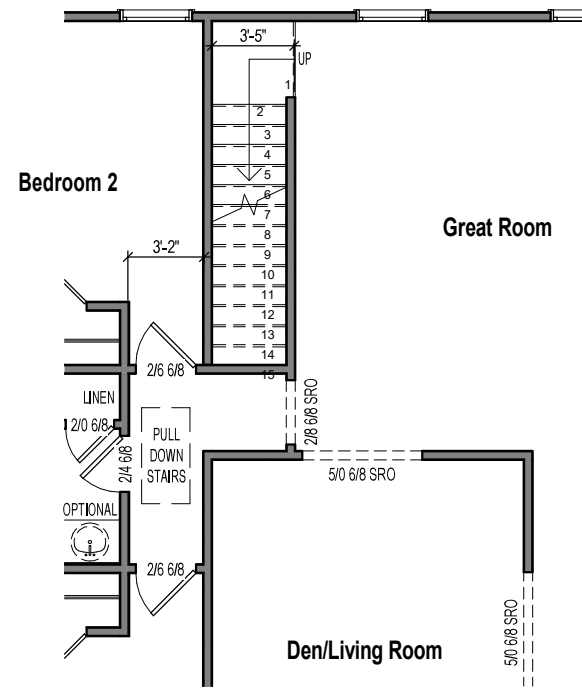


1a Opt. Stairs To 2nd Floor
1/8" = 1'-0"


1 Opt. 2nd Floor
1/8" = 1'-0"

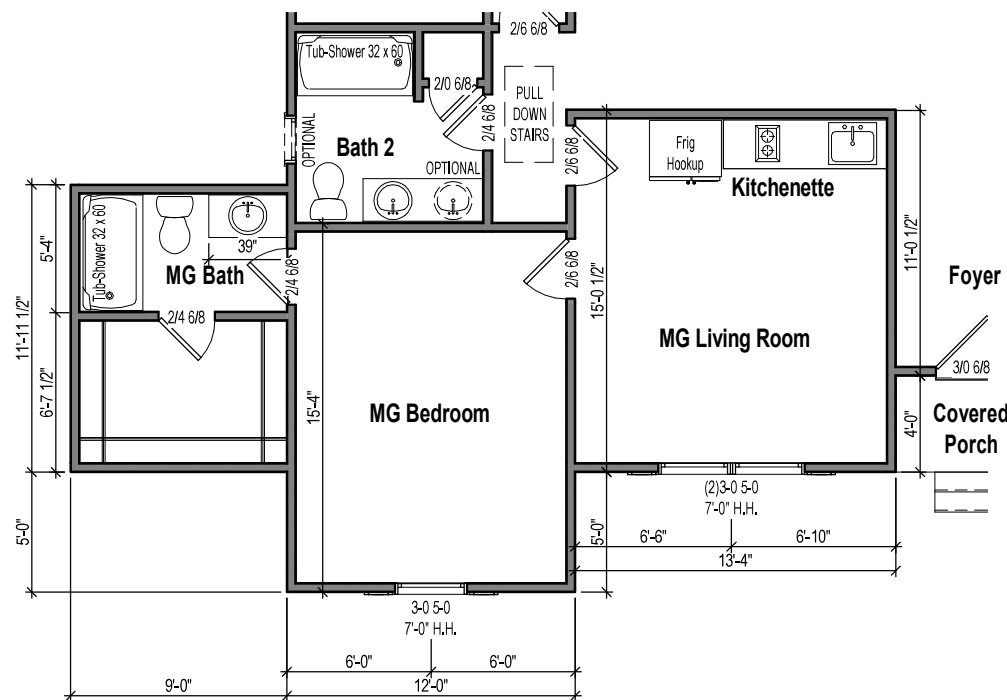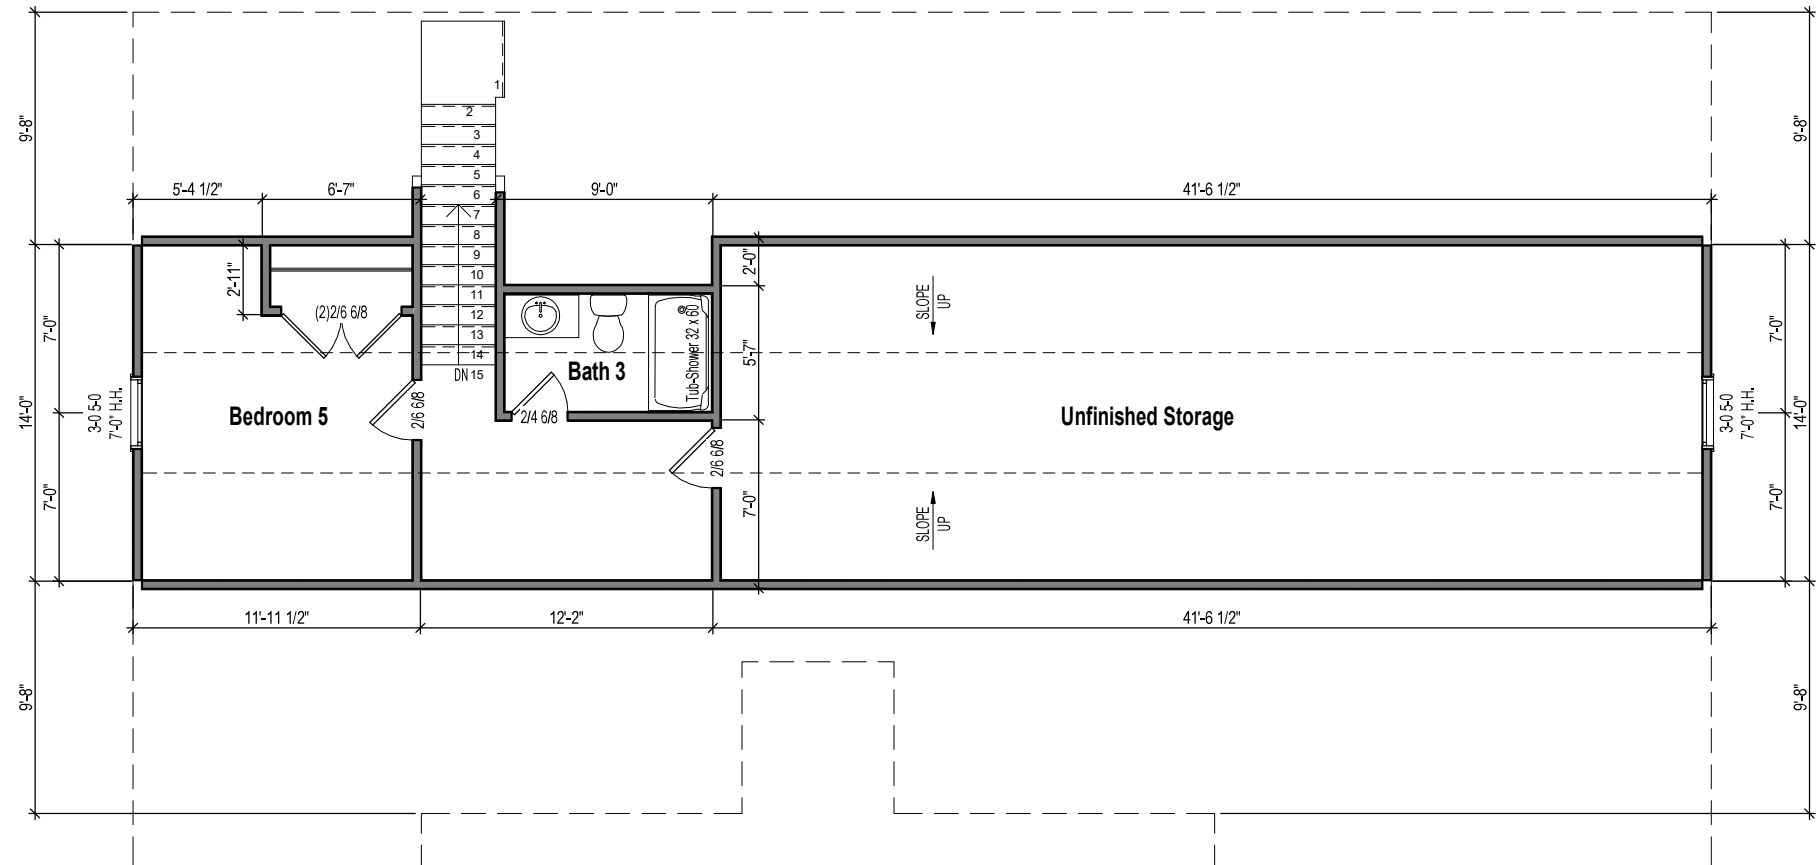


2 Opt. Multi-Generation
1/8" = 1'-0"

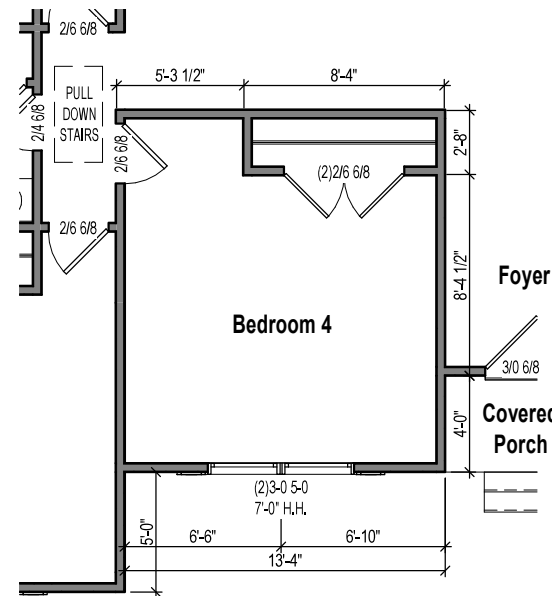

3 Opt. Bedroom 4
1/8" = 1'-0"

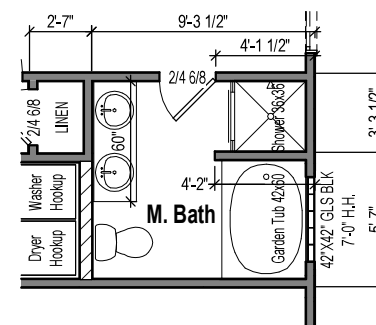

4 Opt. Luxury Bath
1/8" = 1'-0"

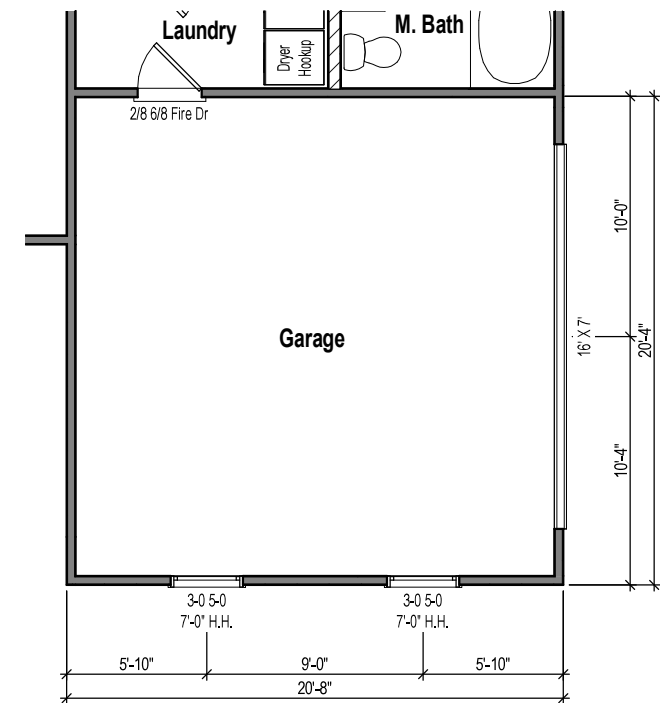

5 Opt. Sideload Garage
1/8" = 1'-0"

PAMLICO - A B C D

Options



3015 Jefferson Davis Hwy, Sanford, NC 27332

Job #:

Address:

County:


Plan Version Date:

3/16/20


Job Version Date:

Sheet #:


Pg6

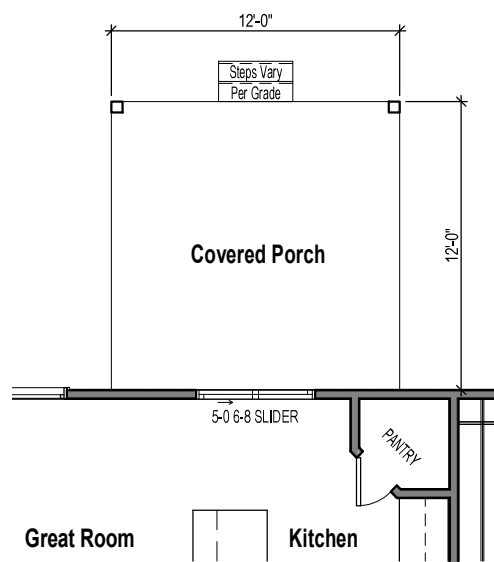


① Opt. Rear Covered Porch
 1/8" = 1'-0"

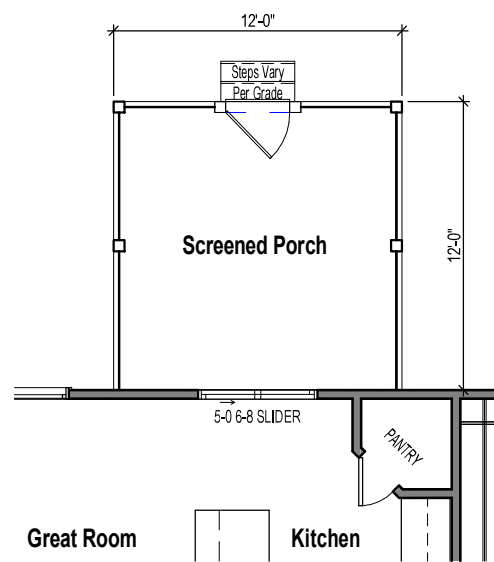

② Opt. Rear Screened Porch
 1/8" = 1'-0"

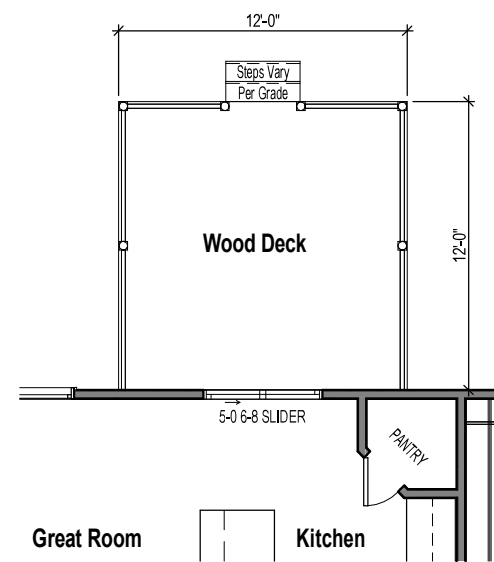

③ Opt. Rear Wood Deck
 1/8" = 1'-0"

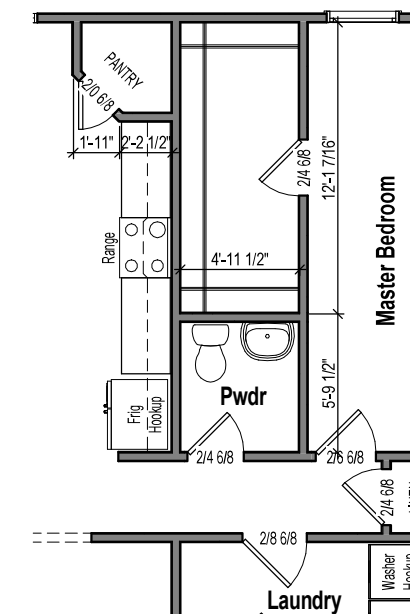

④ Opt. Powder Room
 1/8" = 1'-0"