


**FRONT ELEVATION**  
SCALE: 1/4" = 1'




**RIGHT ELEVATION**  
SCALE: 1/4" = 1'




**LEFT ELEVATION**  
SCALE: 1/4" = 1'

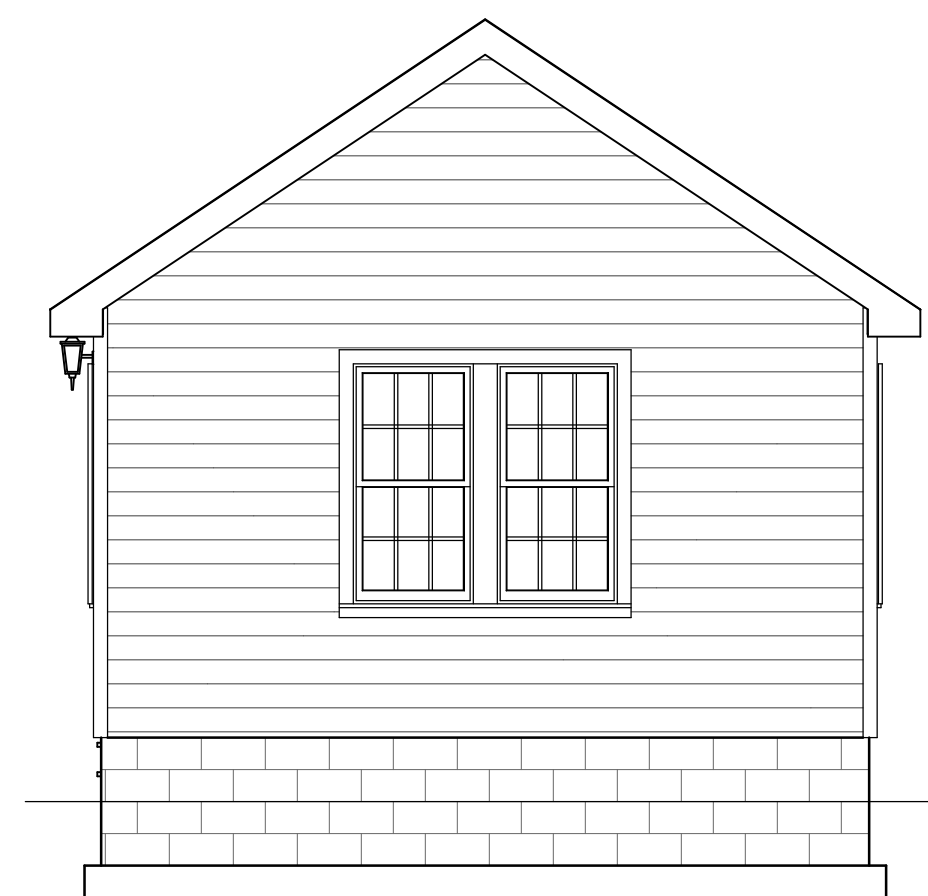


**REAR ELEVATION**  
SCALE: 1/4" = 1'

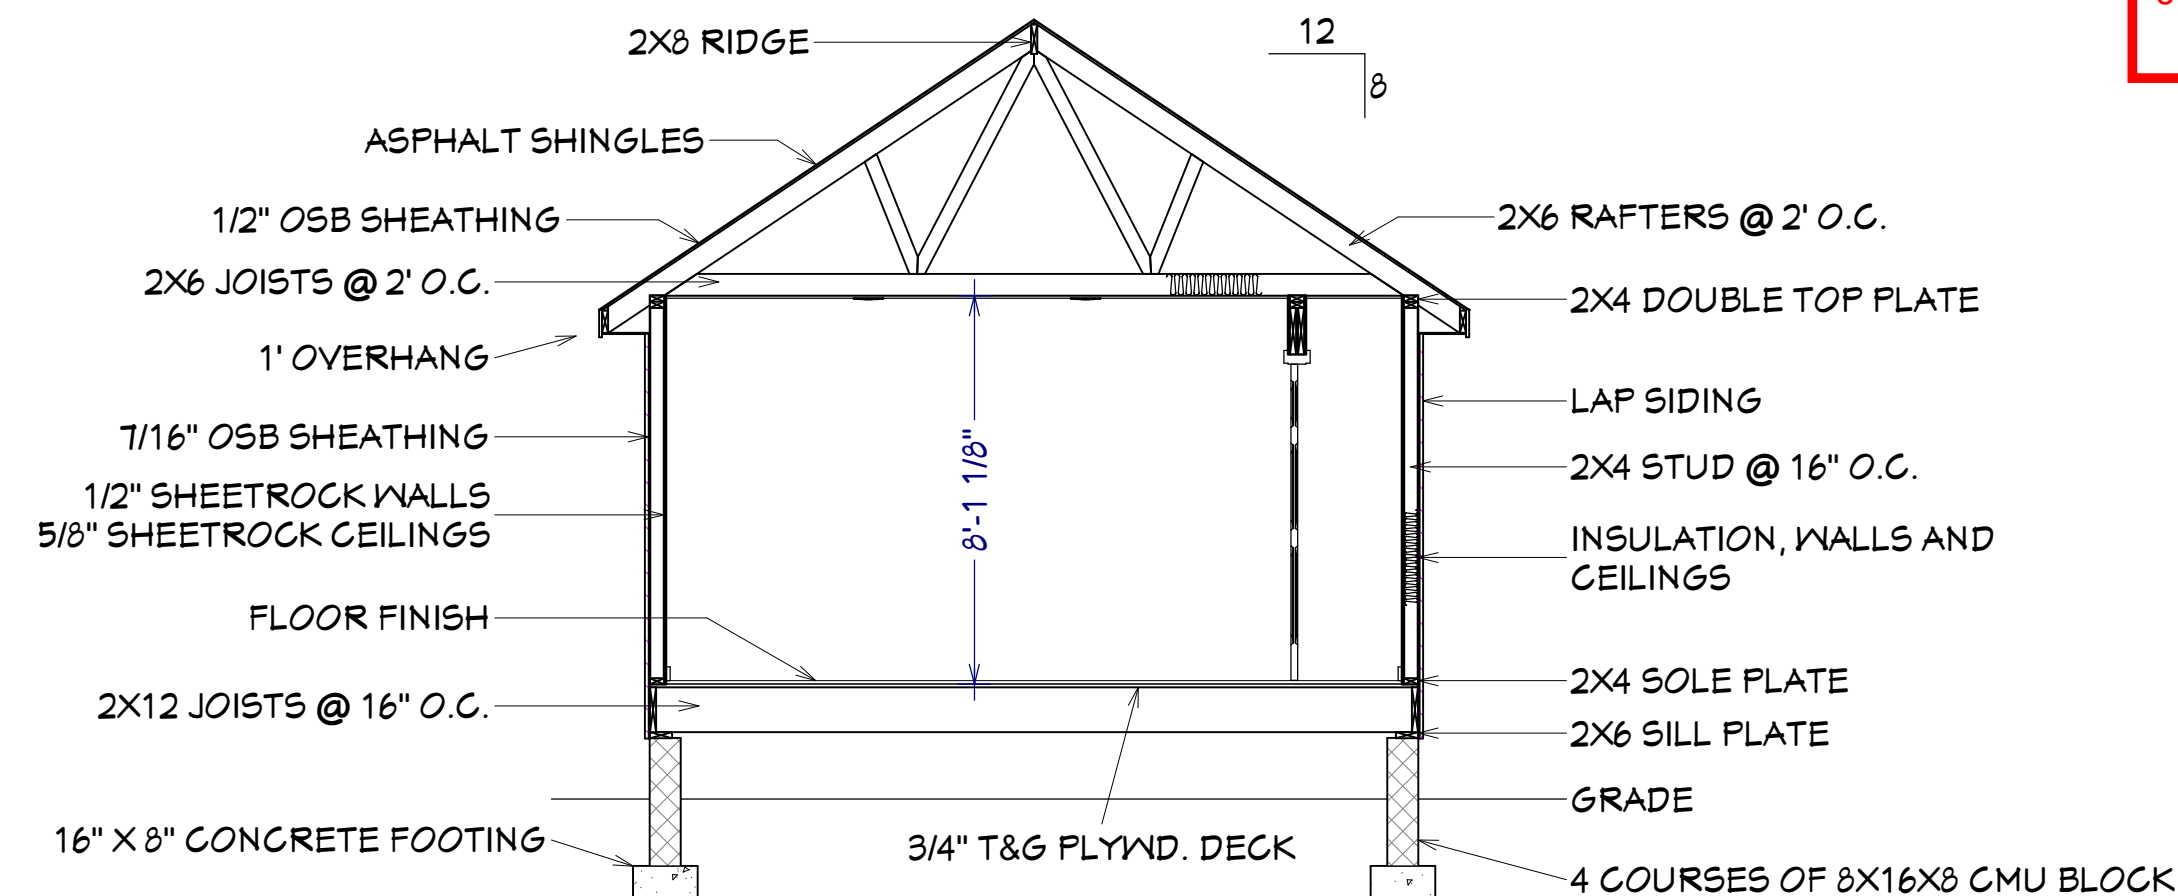

**CROSS SECTION**  
SCALE: 1/4" = 1'

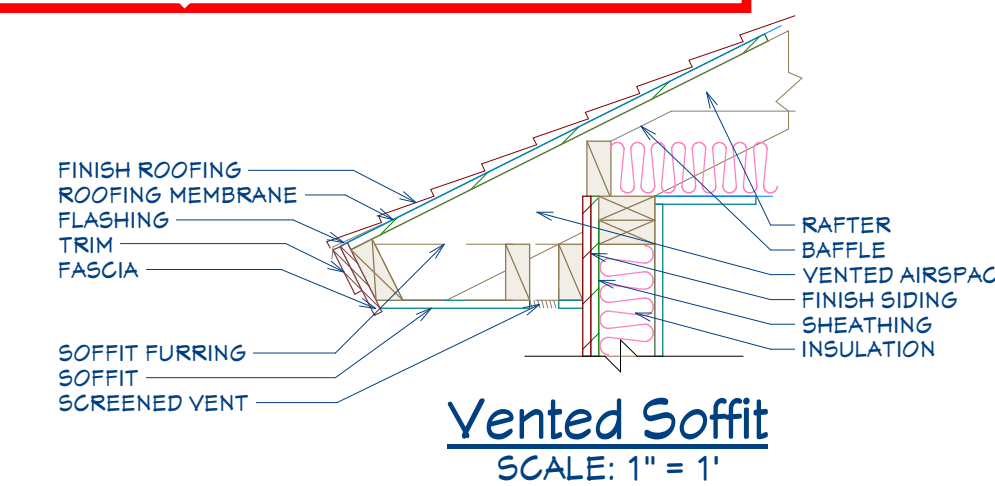

**Vented Soffit**  
SCALE: 1" = 1'

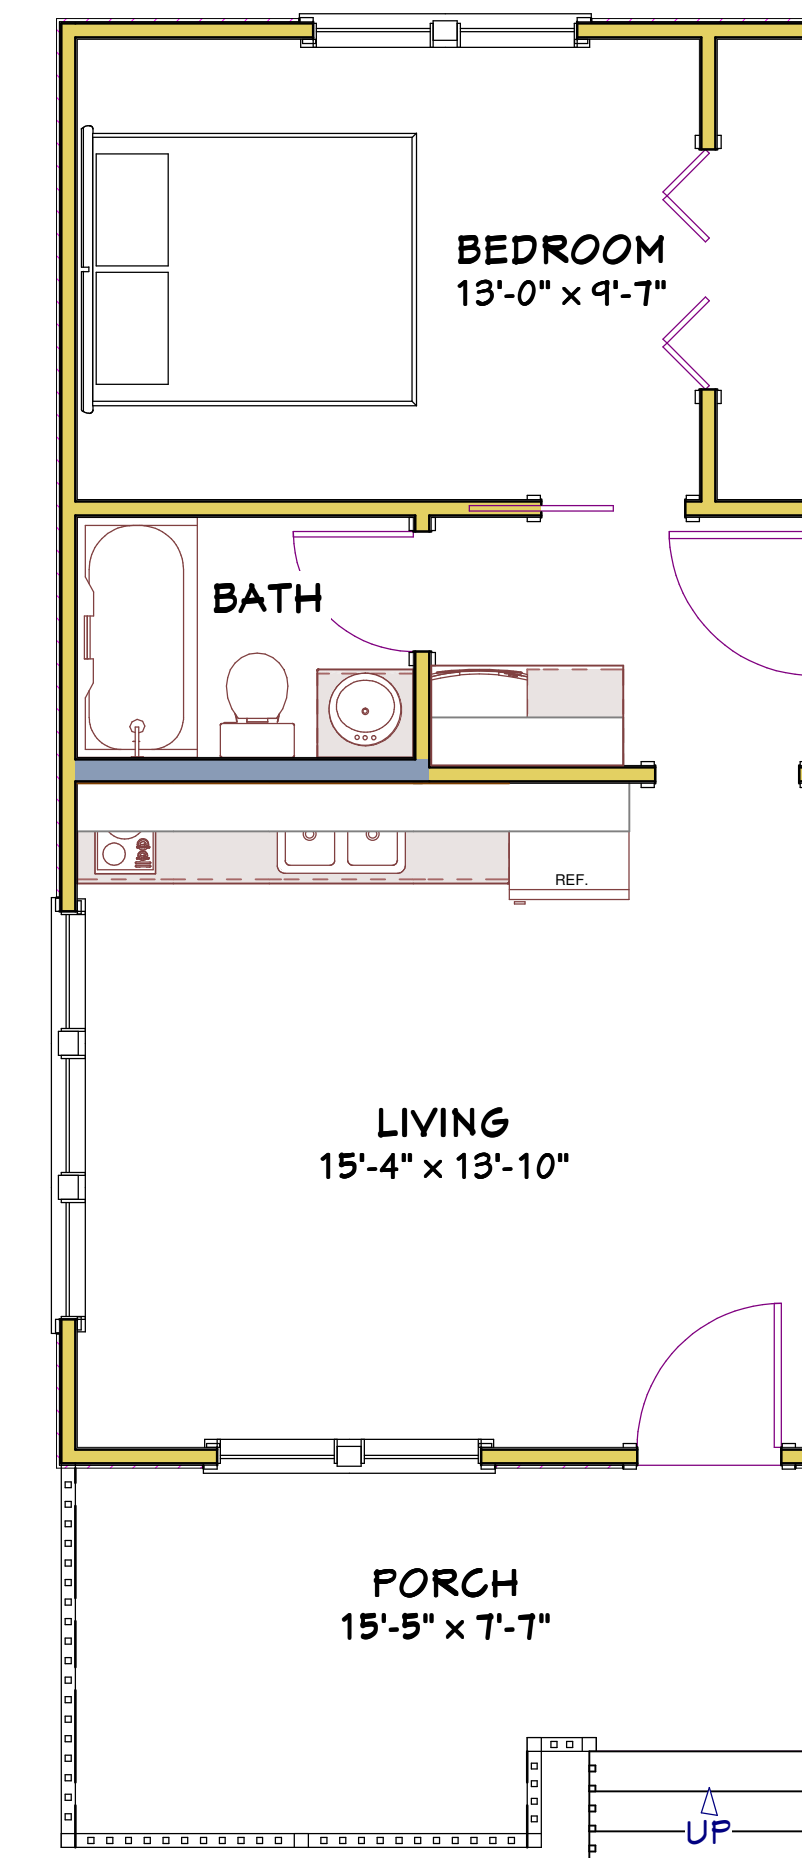

# 16x30 House #16X30H1E

SQUARE FEET: 480  
WIDTH: 16'  
DEPTH: 38'-6"  
EXTERIOR WALL STRUCTURE: 2X4 STUDS

**BUILDING CONTRACTOR/HOME OWNER TO REVIEW AND VERIFY ALL DIMENSIONS, AND SPECS BEFORE CONSTRUCTION BEGINS. BUILDING TO BE BUILT AS PER LOCAL CODE REQUIREMENTS.**

To the best of my knowledge these plans are drawn to comply with owner's and/ or builder's specifications and any changes made on them after prints are made will be done at the owner's and / or builder's expense and responsibility. The contractor shall verify all dimensions and enclosed drawing. E.F.P. is not liable for errors. While every effort has been made in the preparation of this plan to avoid mistakes, the maker cannot guarantee against human error. The contractor of the job must check all dimensions and other details prior to construction and be solely responsible thereafter. All calculations and member sizing should be verified for your building by a certified building official.

These plans were not prepared by nor checked by a licensed architect and/or engineer. E.F.P. does not represent or imply itself to be a licensed architect and/or licensed engineer. Enjoy these plans but use them at your own risk. Resale of these plans, in whole or part, is strictly prohibited.


**Excellent Floor Plans**  
<https://sites.google.com/excellentfloorplans>  
<https://www.ebay.com/str/excellentfloorplans>  
<https://excellentfloorplans.etsy.com>




# IDEAS

16x30 House  
#16X30H1E



2x6 Exterior Walls @ 2' O.C.

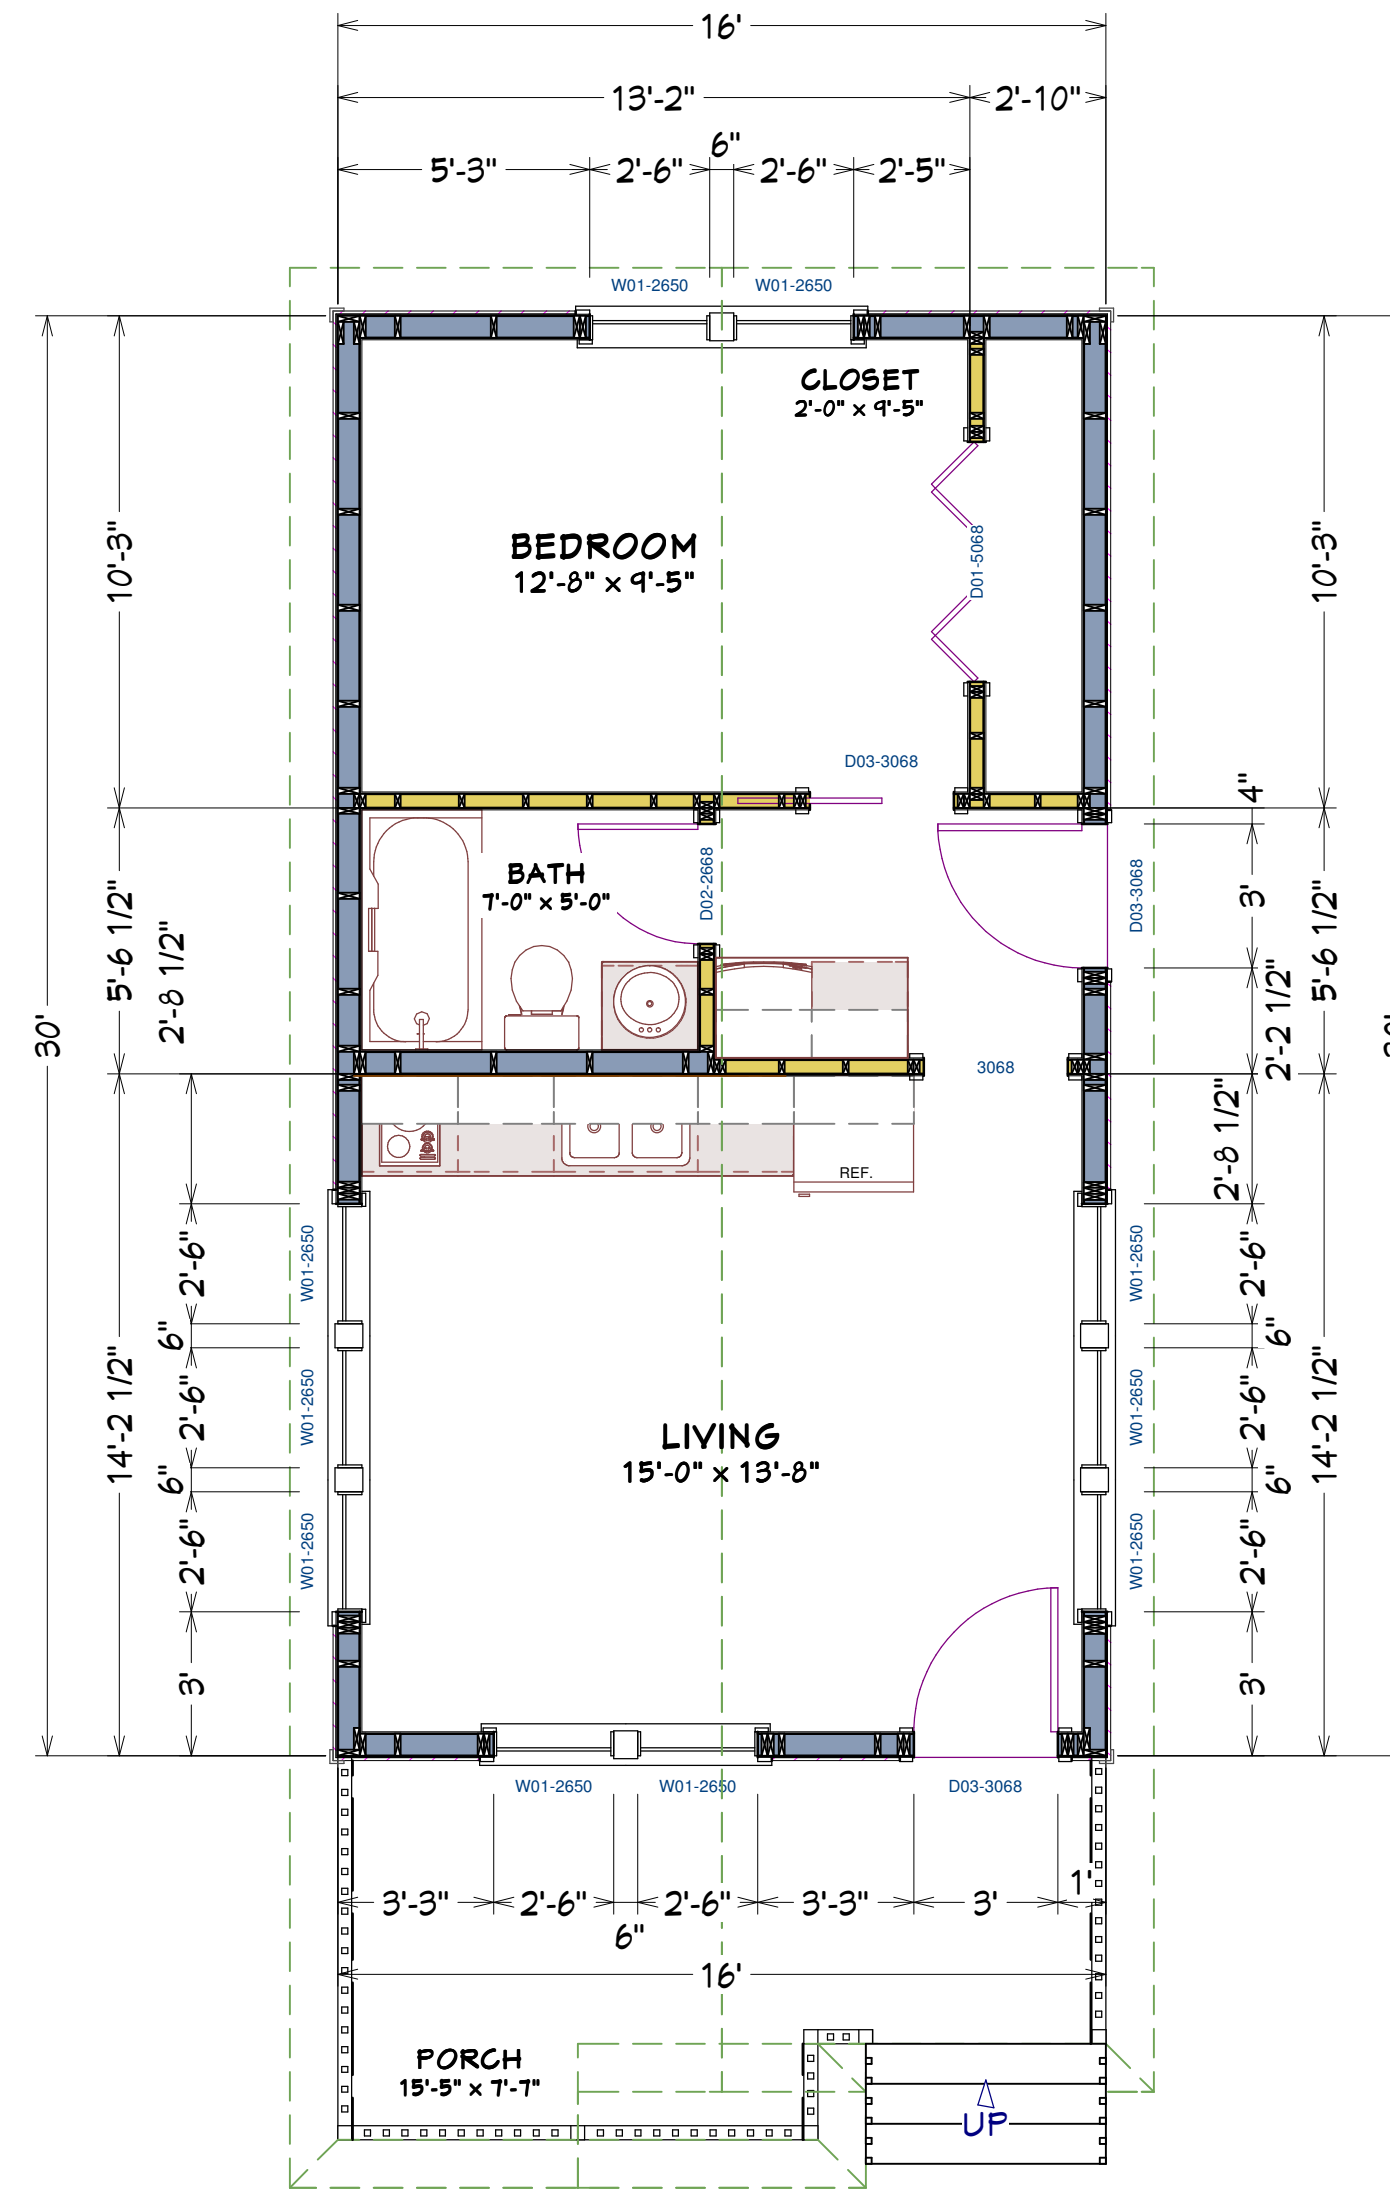

**MAIN FLOOR PLAN**  
SCALE: 1/4" = 1'

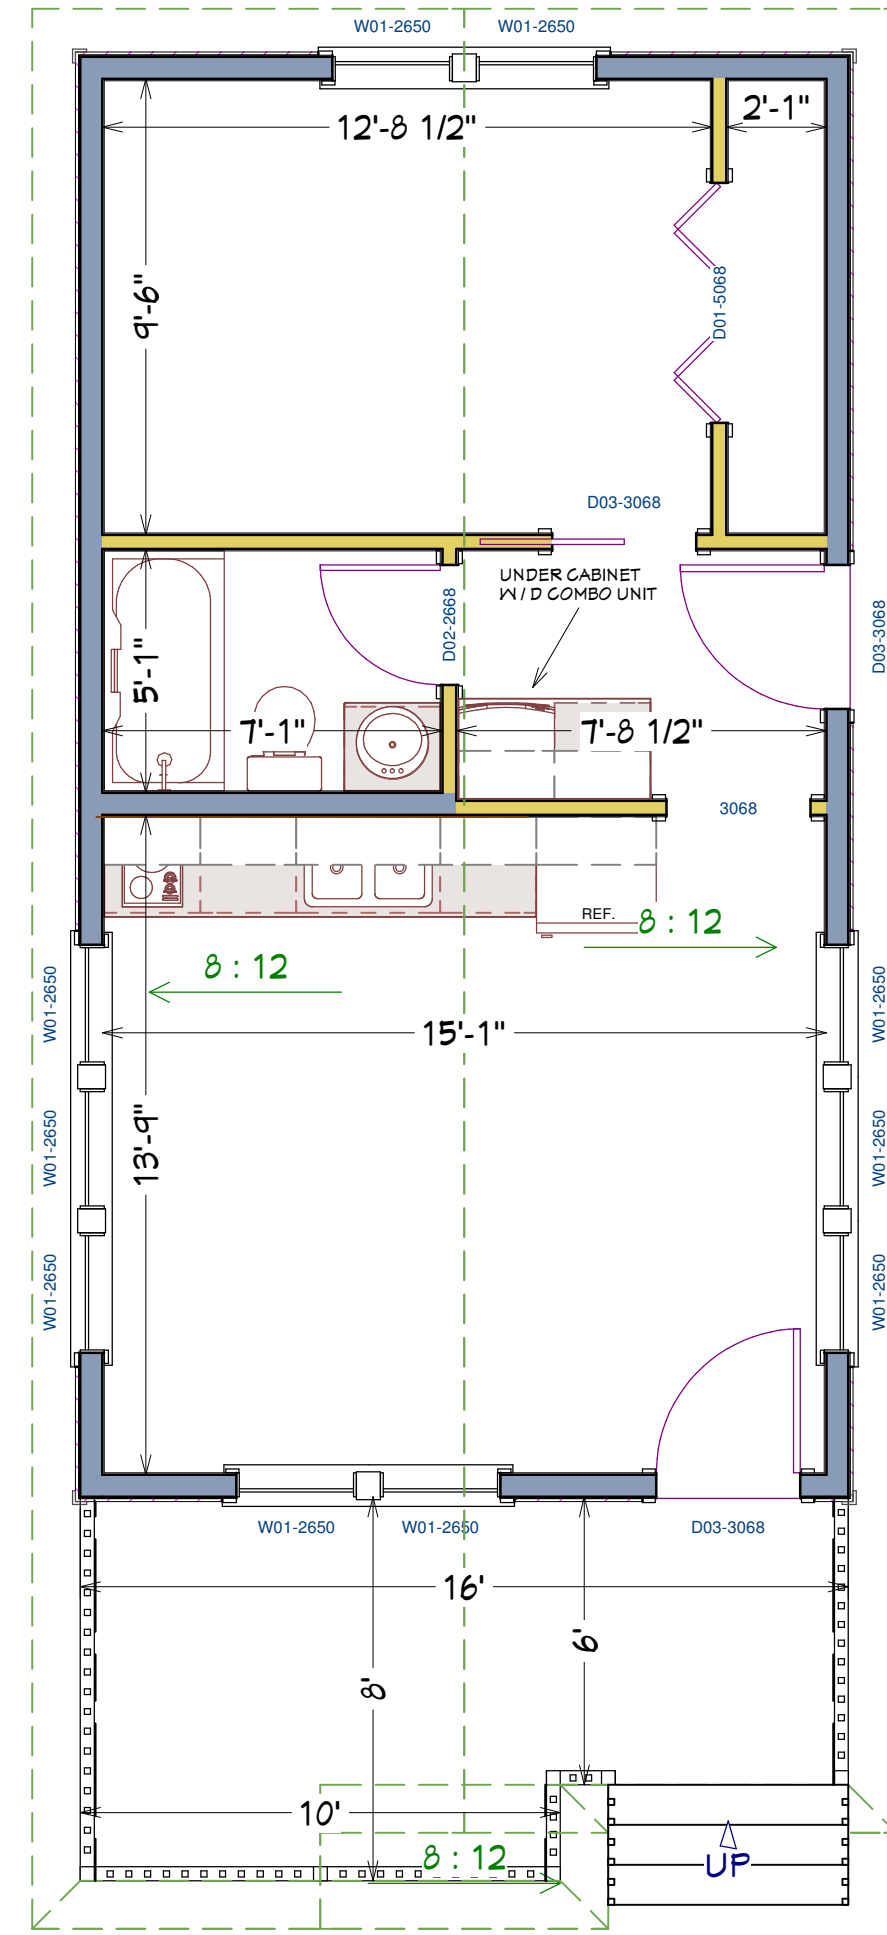

**MAIN FLOOR PLAN**  
SCALE: 1/4" = 1'

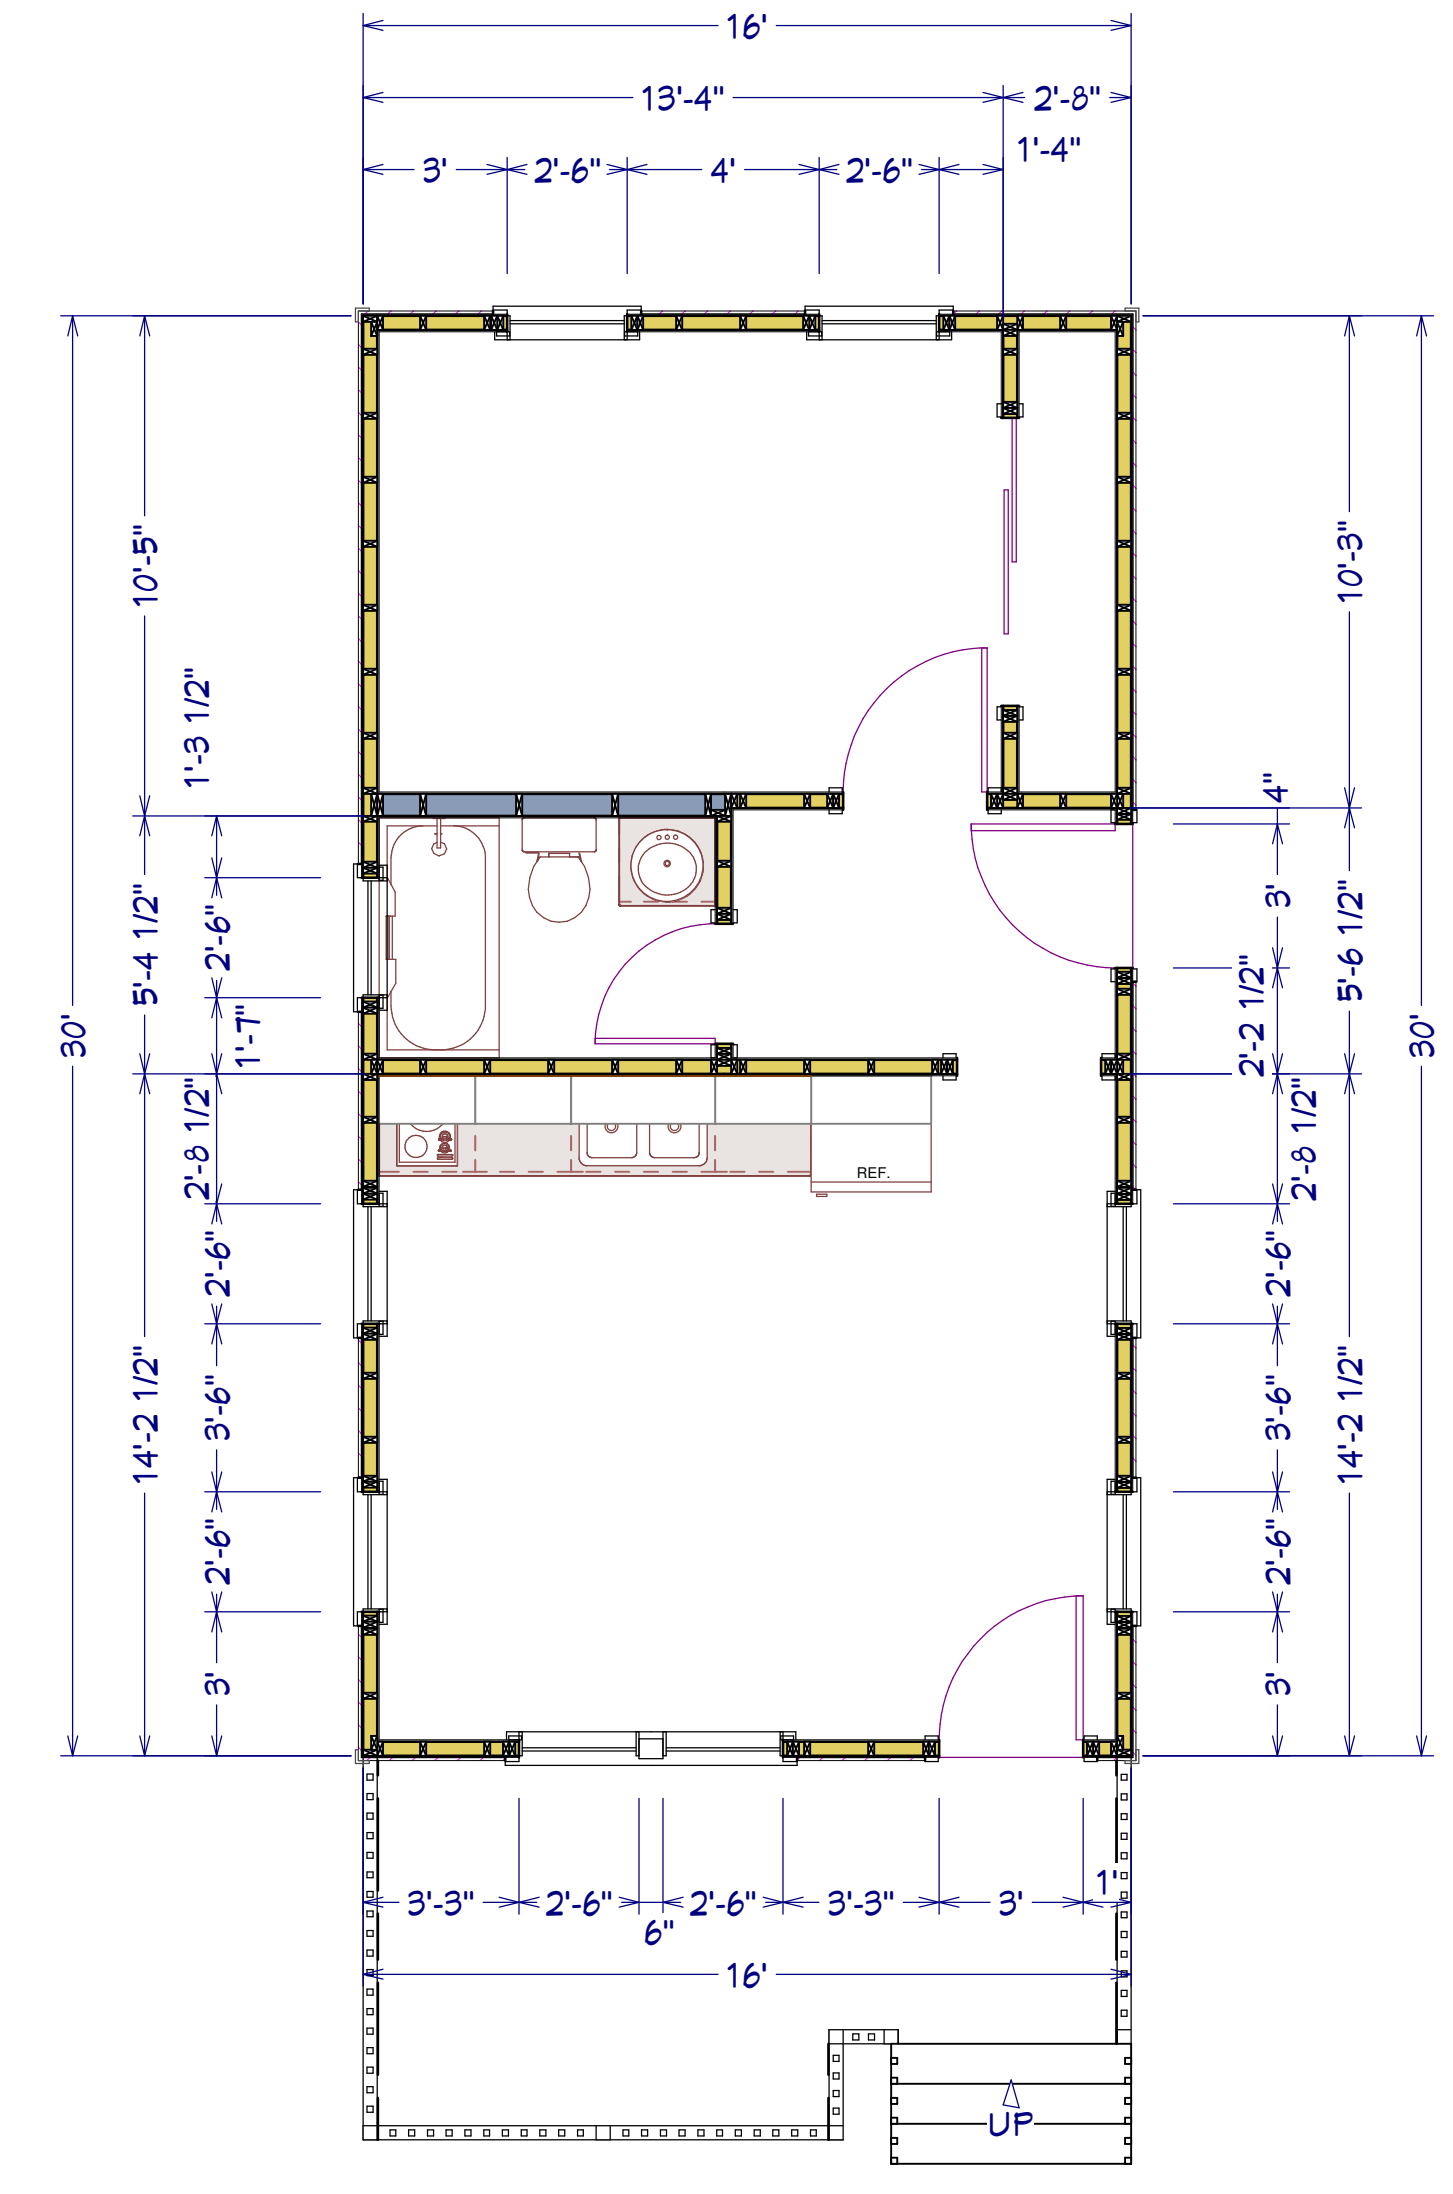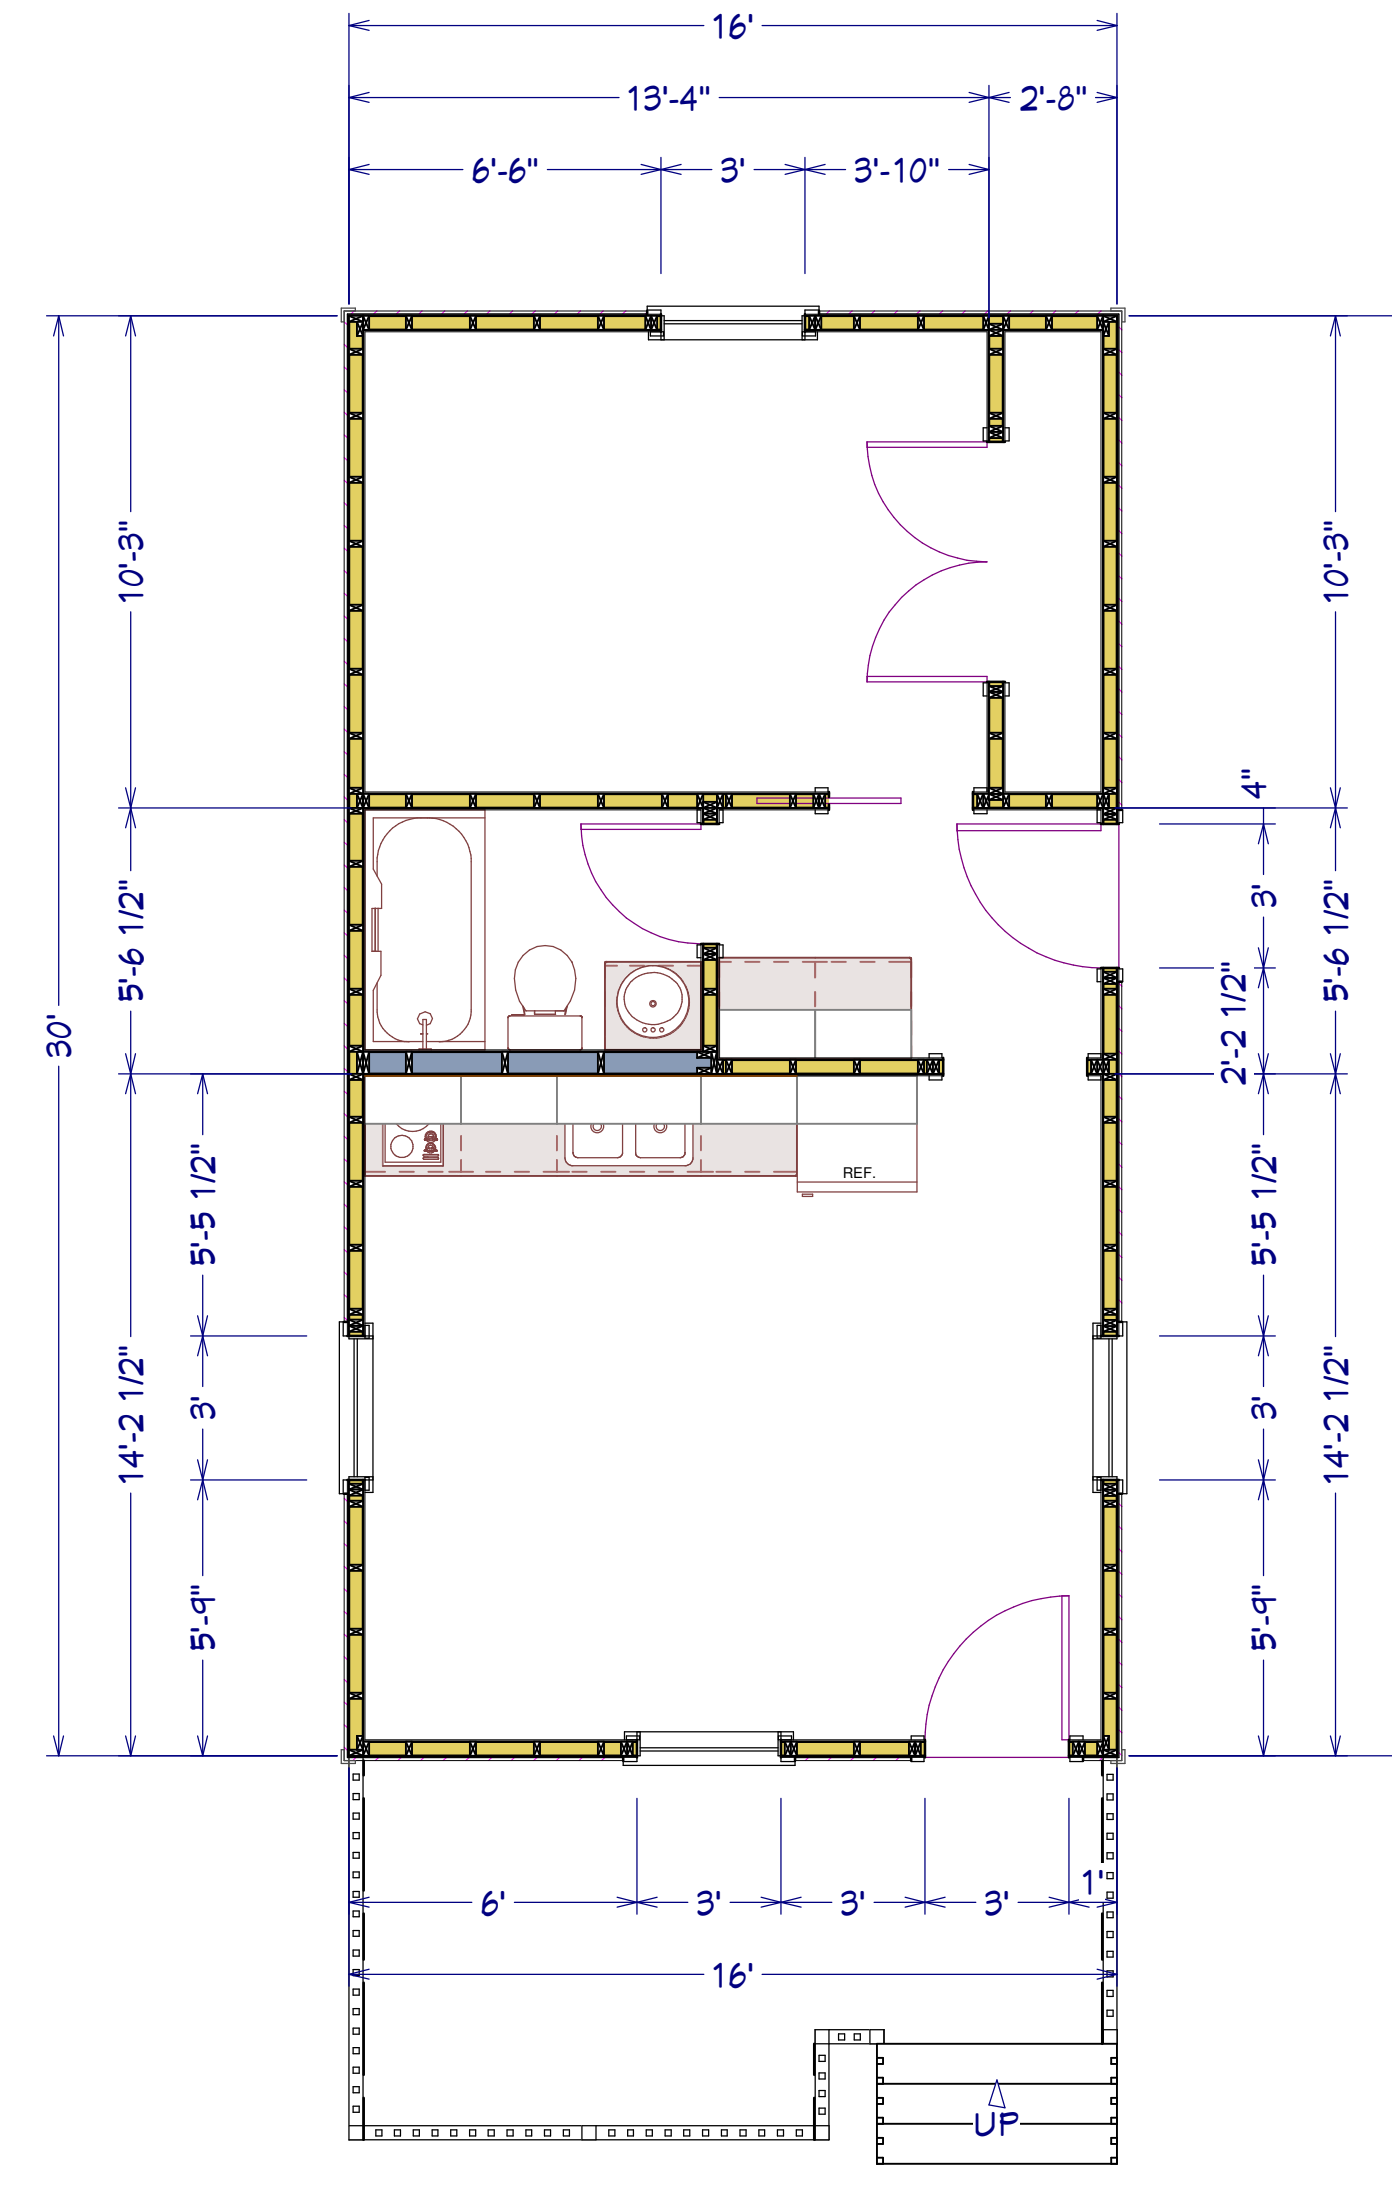

These plans were not prepared by nor checked by a licensed architect and/or engineer. E.F.P. does not represent or imply itself to be a licensed architect and/or licensed engineer. Enjoy these plans but use them at your own risk. Resale of these plans, in whole or part, is strictly prohibited.