


Opt. Garage




Front Elevation

Scale: 1/4" = 1'0"

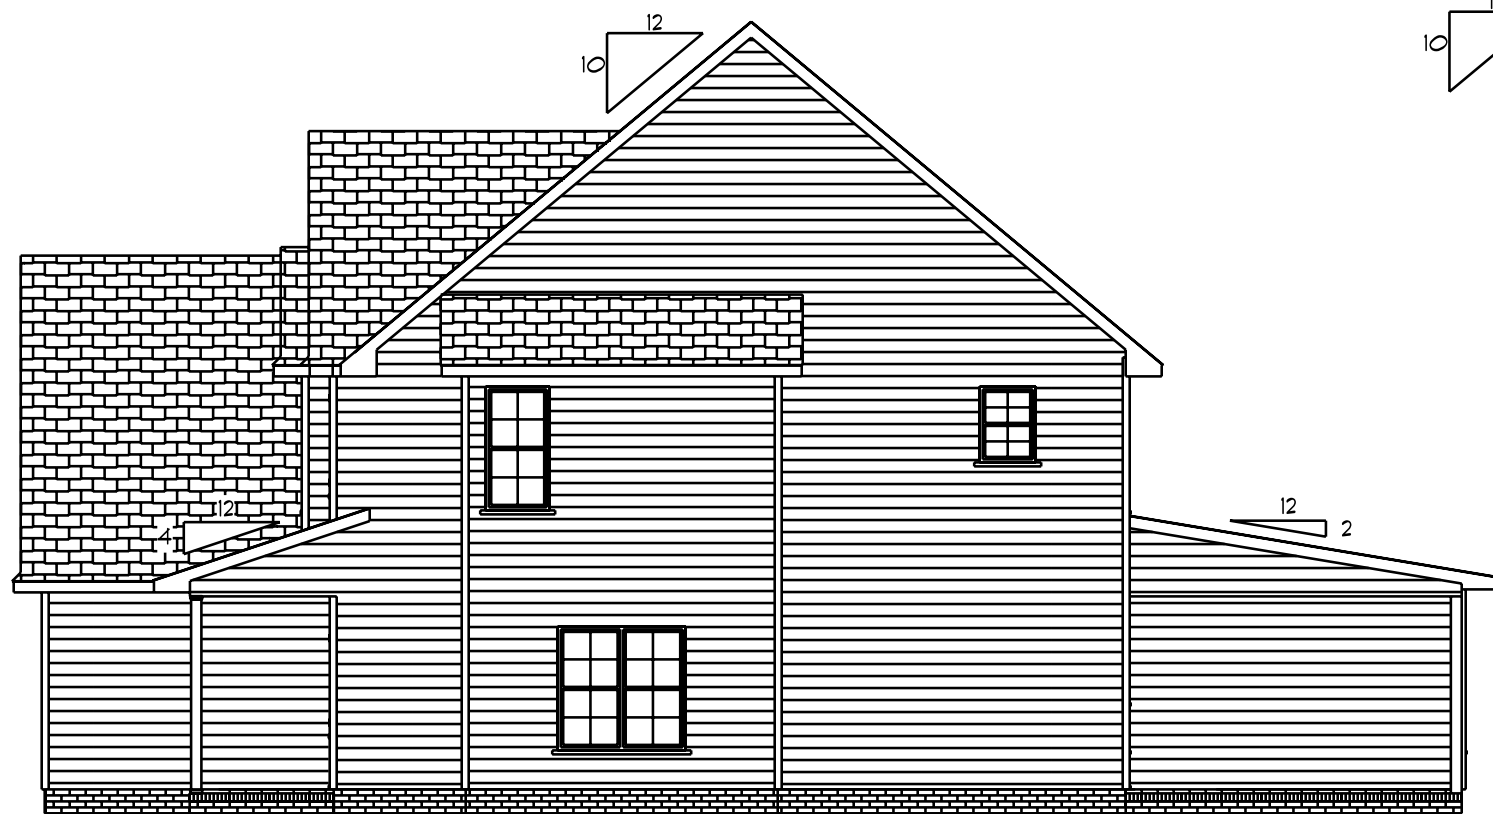


Right Elevation

Scale: 1/8" = 1'0"

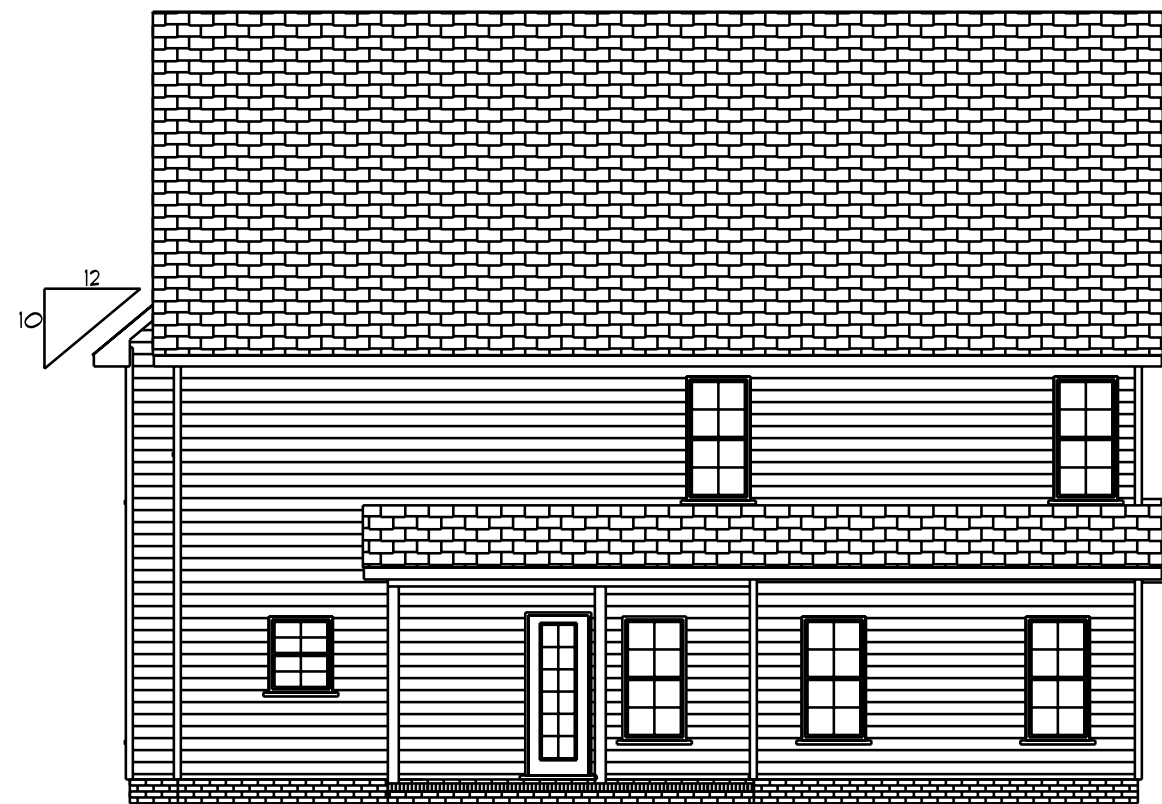

Rear Elevation

Scale: 1/8" = 1'0"

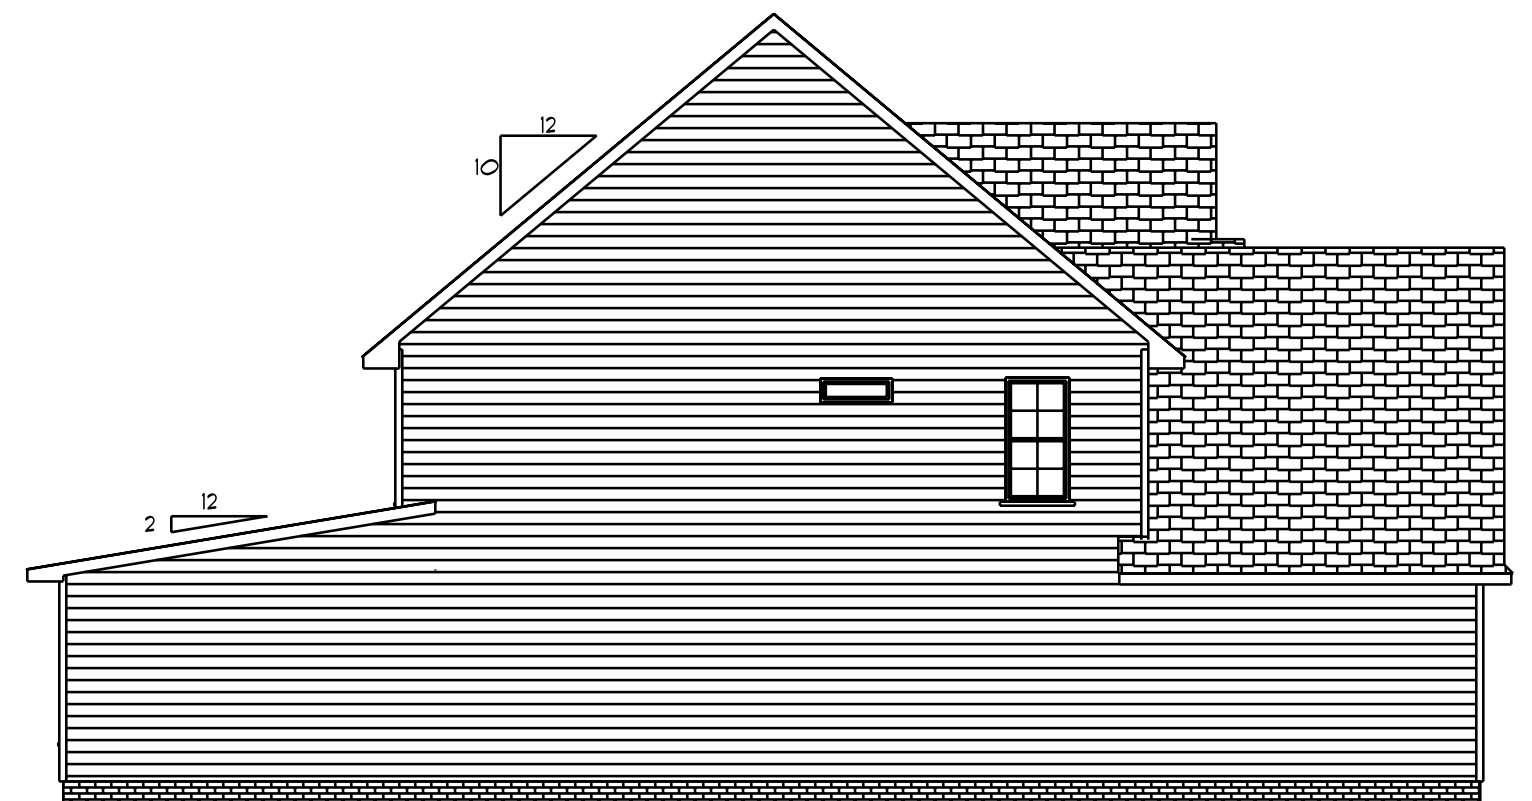

Left Elevation

Scale: 1/8" = 1'0"

DATE: 1/23/2021

REVISED



DRAWING#

SCALE: 1/4"


DRAWN BY

APPROVED

The Beaumont

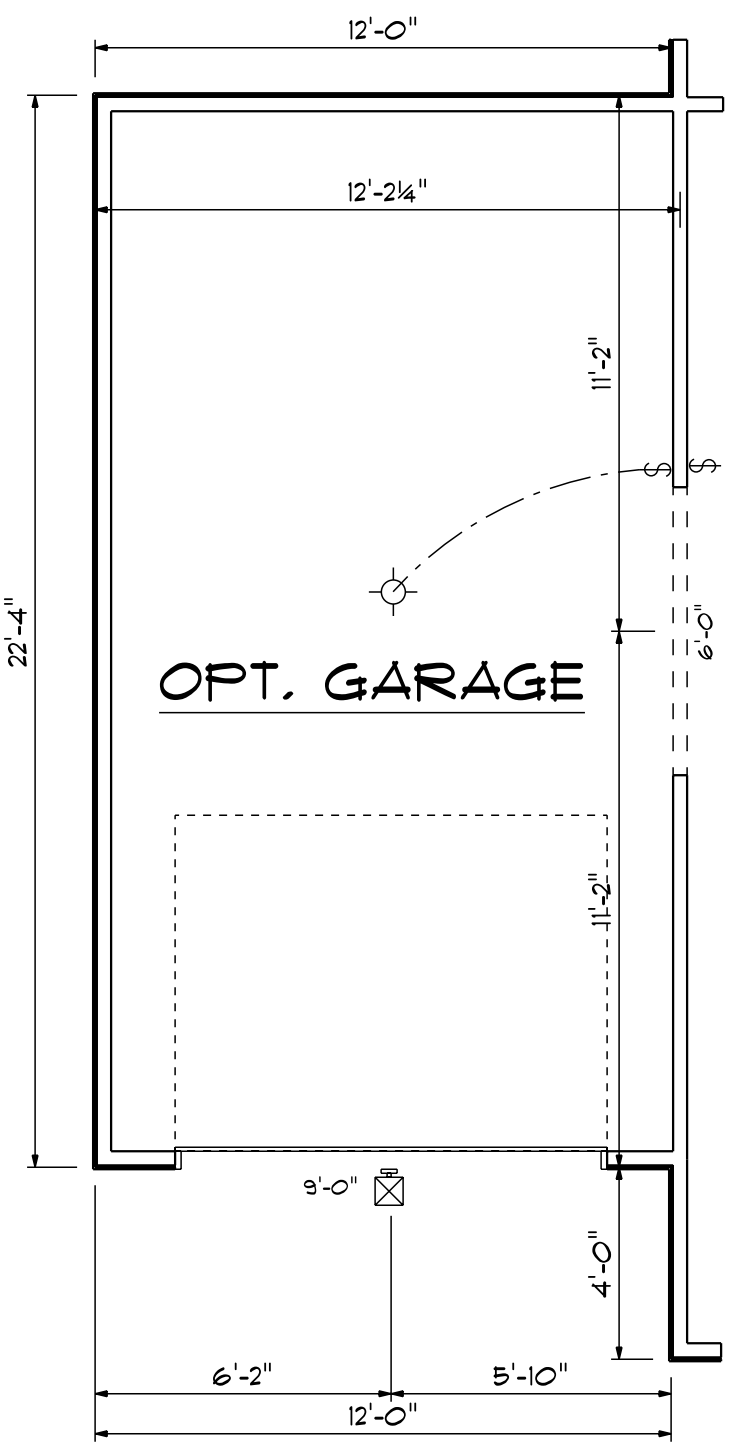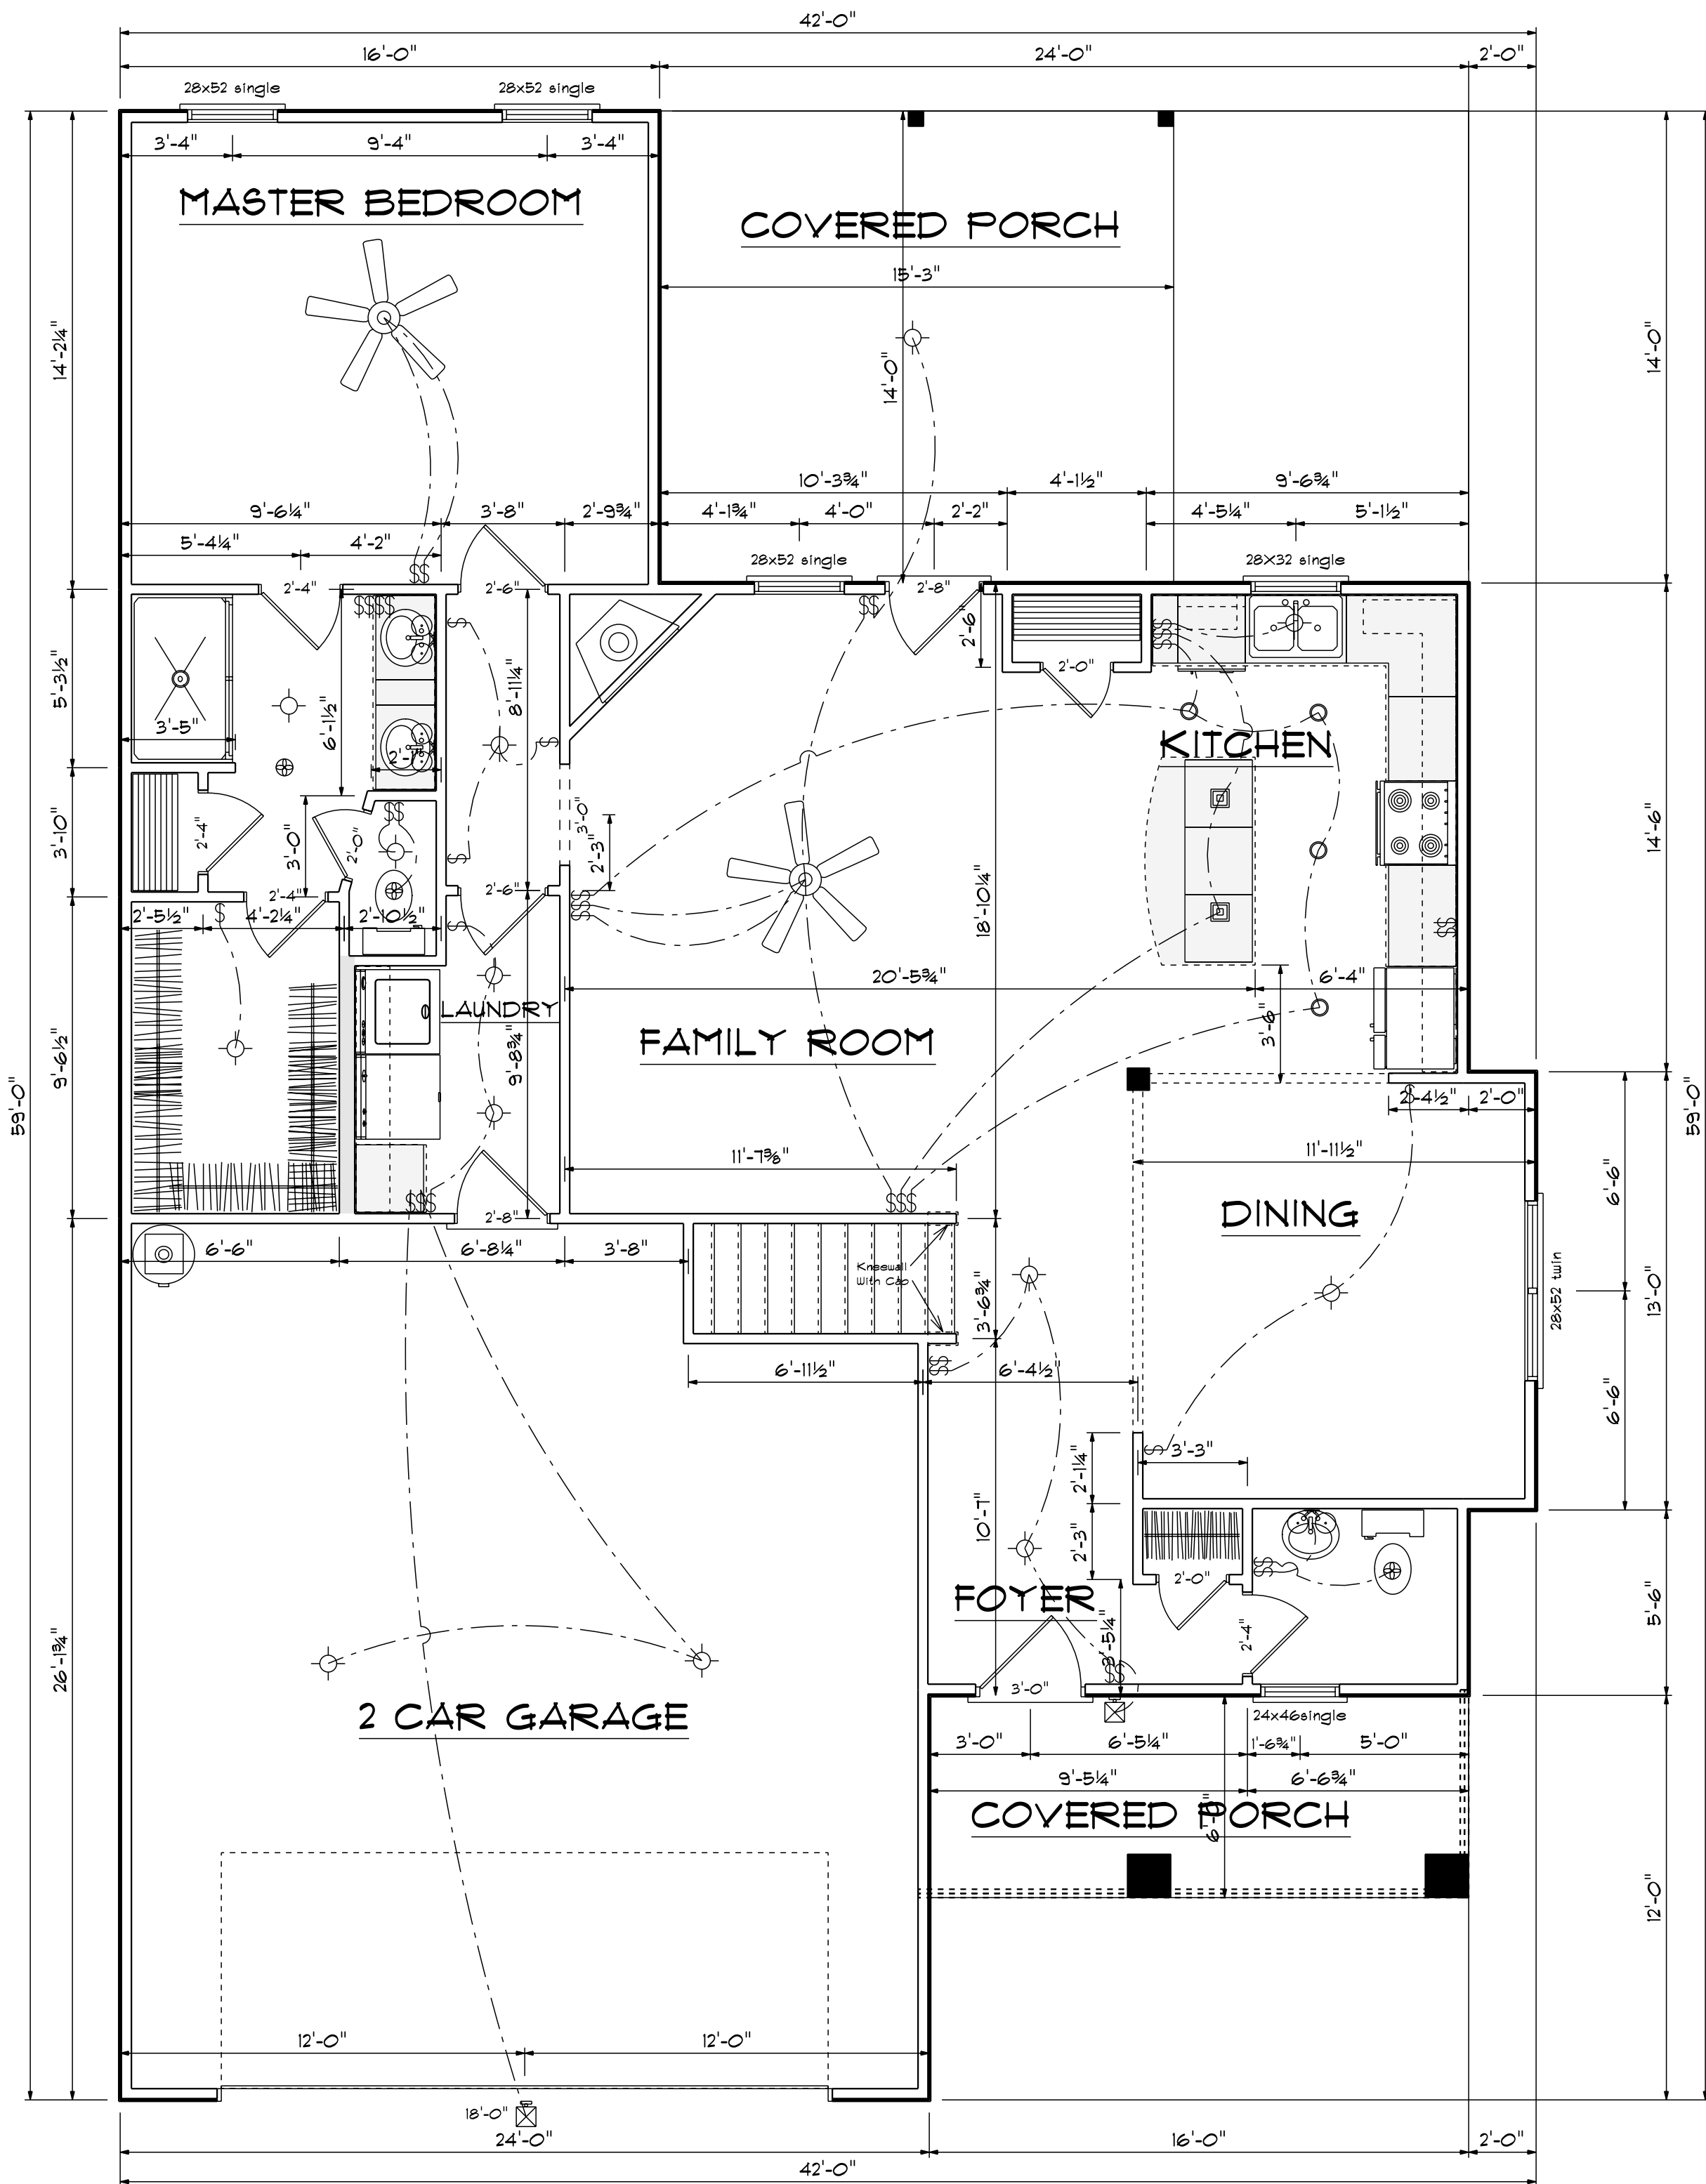

Kitchen Cabinets

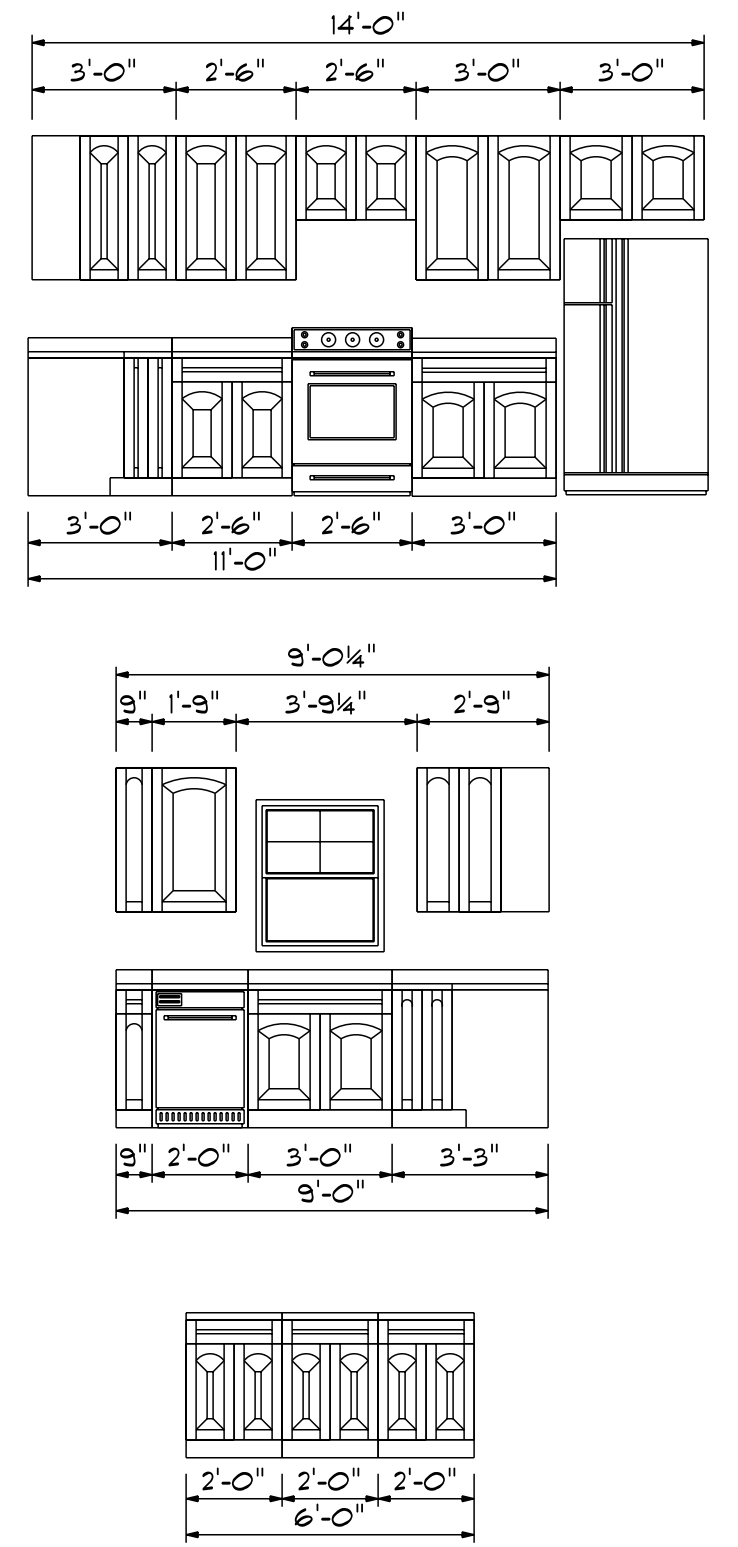

FIRST FLOOR OPENING SCHEDULE			
PRODUCT CODE	SIZE	HINGE	COUNT
36X80 COLONIAL A 1	3'-0"	L	1
32X80 FRENCH A 1	2'-8"	L	1
60X80 FRENCH A 2-MODIFIED	5'-0"	LN	1
192X84 - 8 PANEL GARAGE DOOR	18'-0"	U	1
2-0 Door Unit	2'-0"	L	2
2-4 Door Unit	2'-4"	R	3
2-4 Door Unit	2'-4"	L	1
2-6 Door Unit	2'-6"	R	1
2-6 Door Unit	2'-6"	L	1
2-8 Door Unit	2'-8"	R	1
24x46single	2'-4" x 4'-6"	N	1
28X32 single	2'-8" x 3'-2"	N	1
28x52 single	2'-8" x 5'-2"	N	3
28x52 twin	5'-4" x 5'-2"	NN	1
4X8 GLASS BLOCK	4'-0" x 4'-0"	N	1


Areas

First Floor	1269
Second Floor	1378
=====	
Total Heated	2647
Garage	598
Front Porch	97
Rear Porch	214
Opt. Garage	268

DATE: 1/23/2021
 REVISIONS
 DRAWING#

SCALE: 1/4"
 DRAWN BY
 APPROVED

The Beaumont

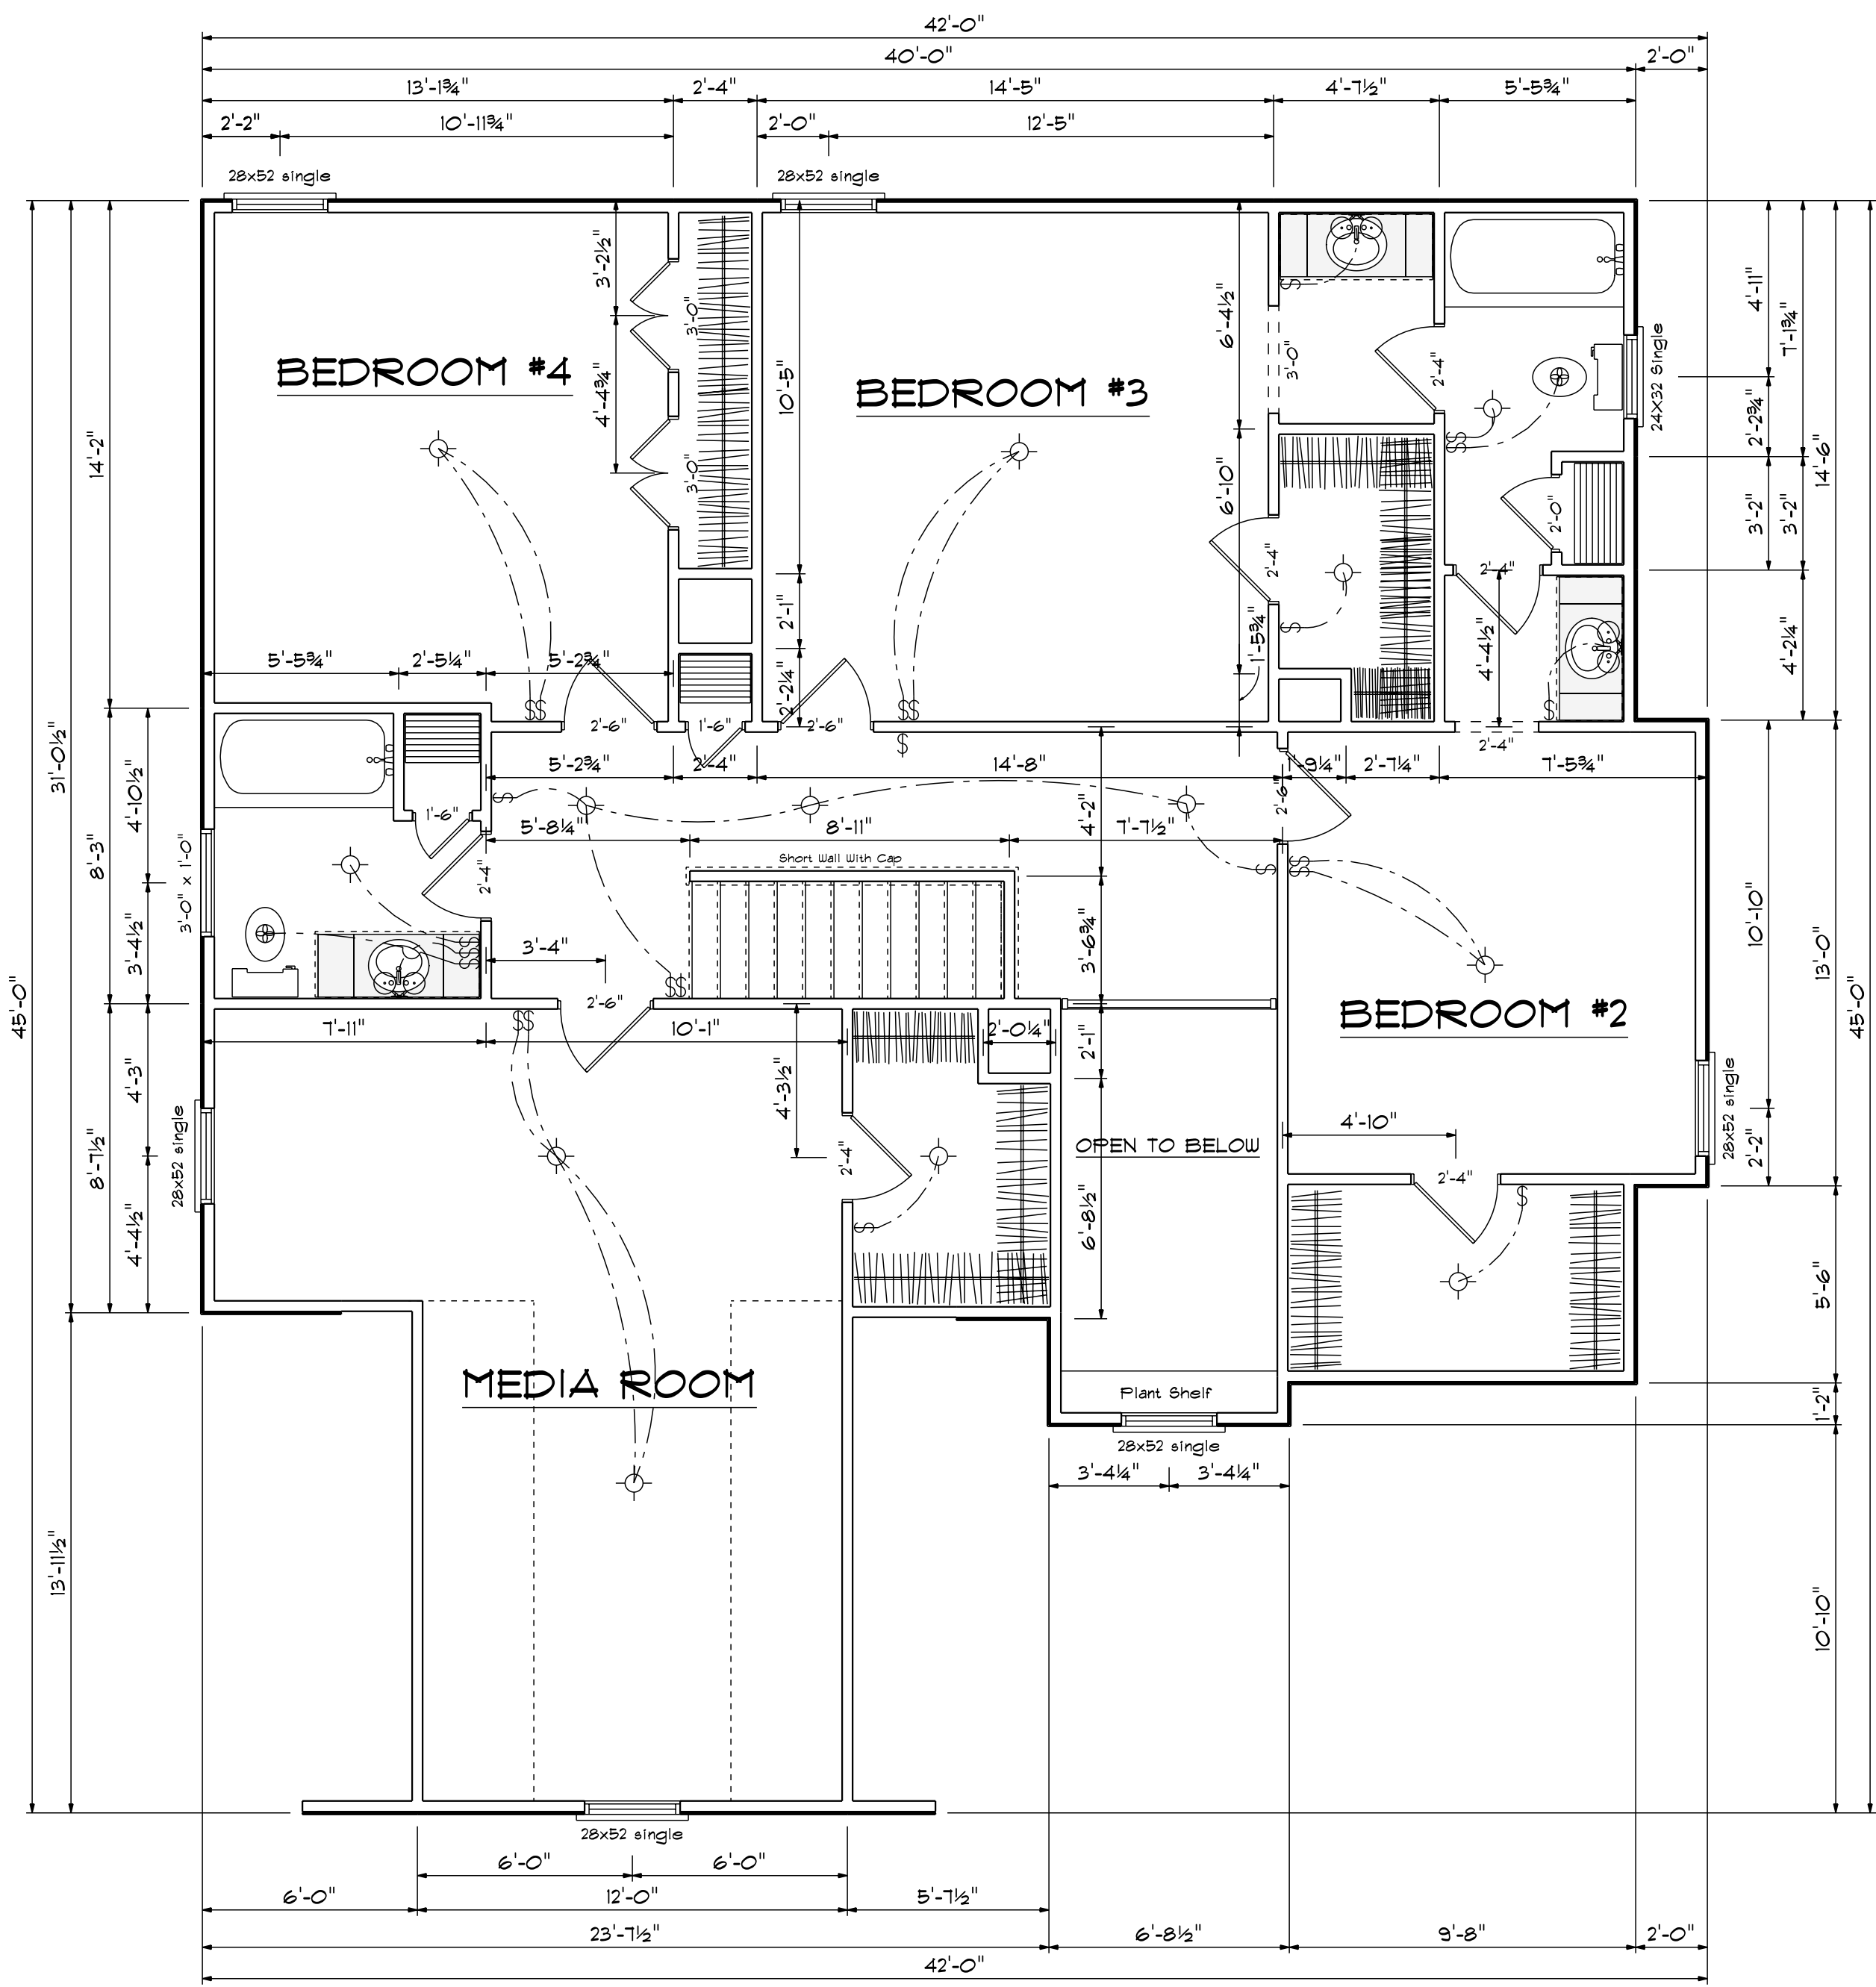

SECOND FLOOR OPENING SCHEDULE			
PRODUCT CODE	SIZE	HINGE	COUNT
1-6 Door Unit	1'-6"	L	2
2-0 Door Unit	2'-0"	L	1
2-4 Door Unit	2'-4"	R	3
2-4 Door Unit	2'-4"	L	3
2-6 Door Unit	2'-6"	R	1
2-6 Door Unit	2'-6"	L	3
3-0 Doublehung Door Unit	3'-0"	LR	2
24X32 Single	2'-4" x 3'-2"	N	1
28x52 single	2'-8" x 5'-2"	N	9
36X12 TRANSOM	3'-0" x 1'-0"	N	1


Second Floor Plan

Scale: 1/4" = 1'-0"


DATE: 1/23/2021
REVISED
DRAWING#

SCALE: 1/4"
DRAWN BY
APPROVED


The Beaumont

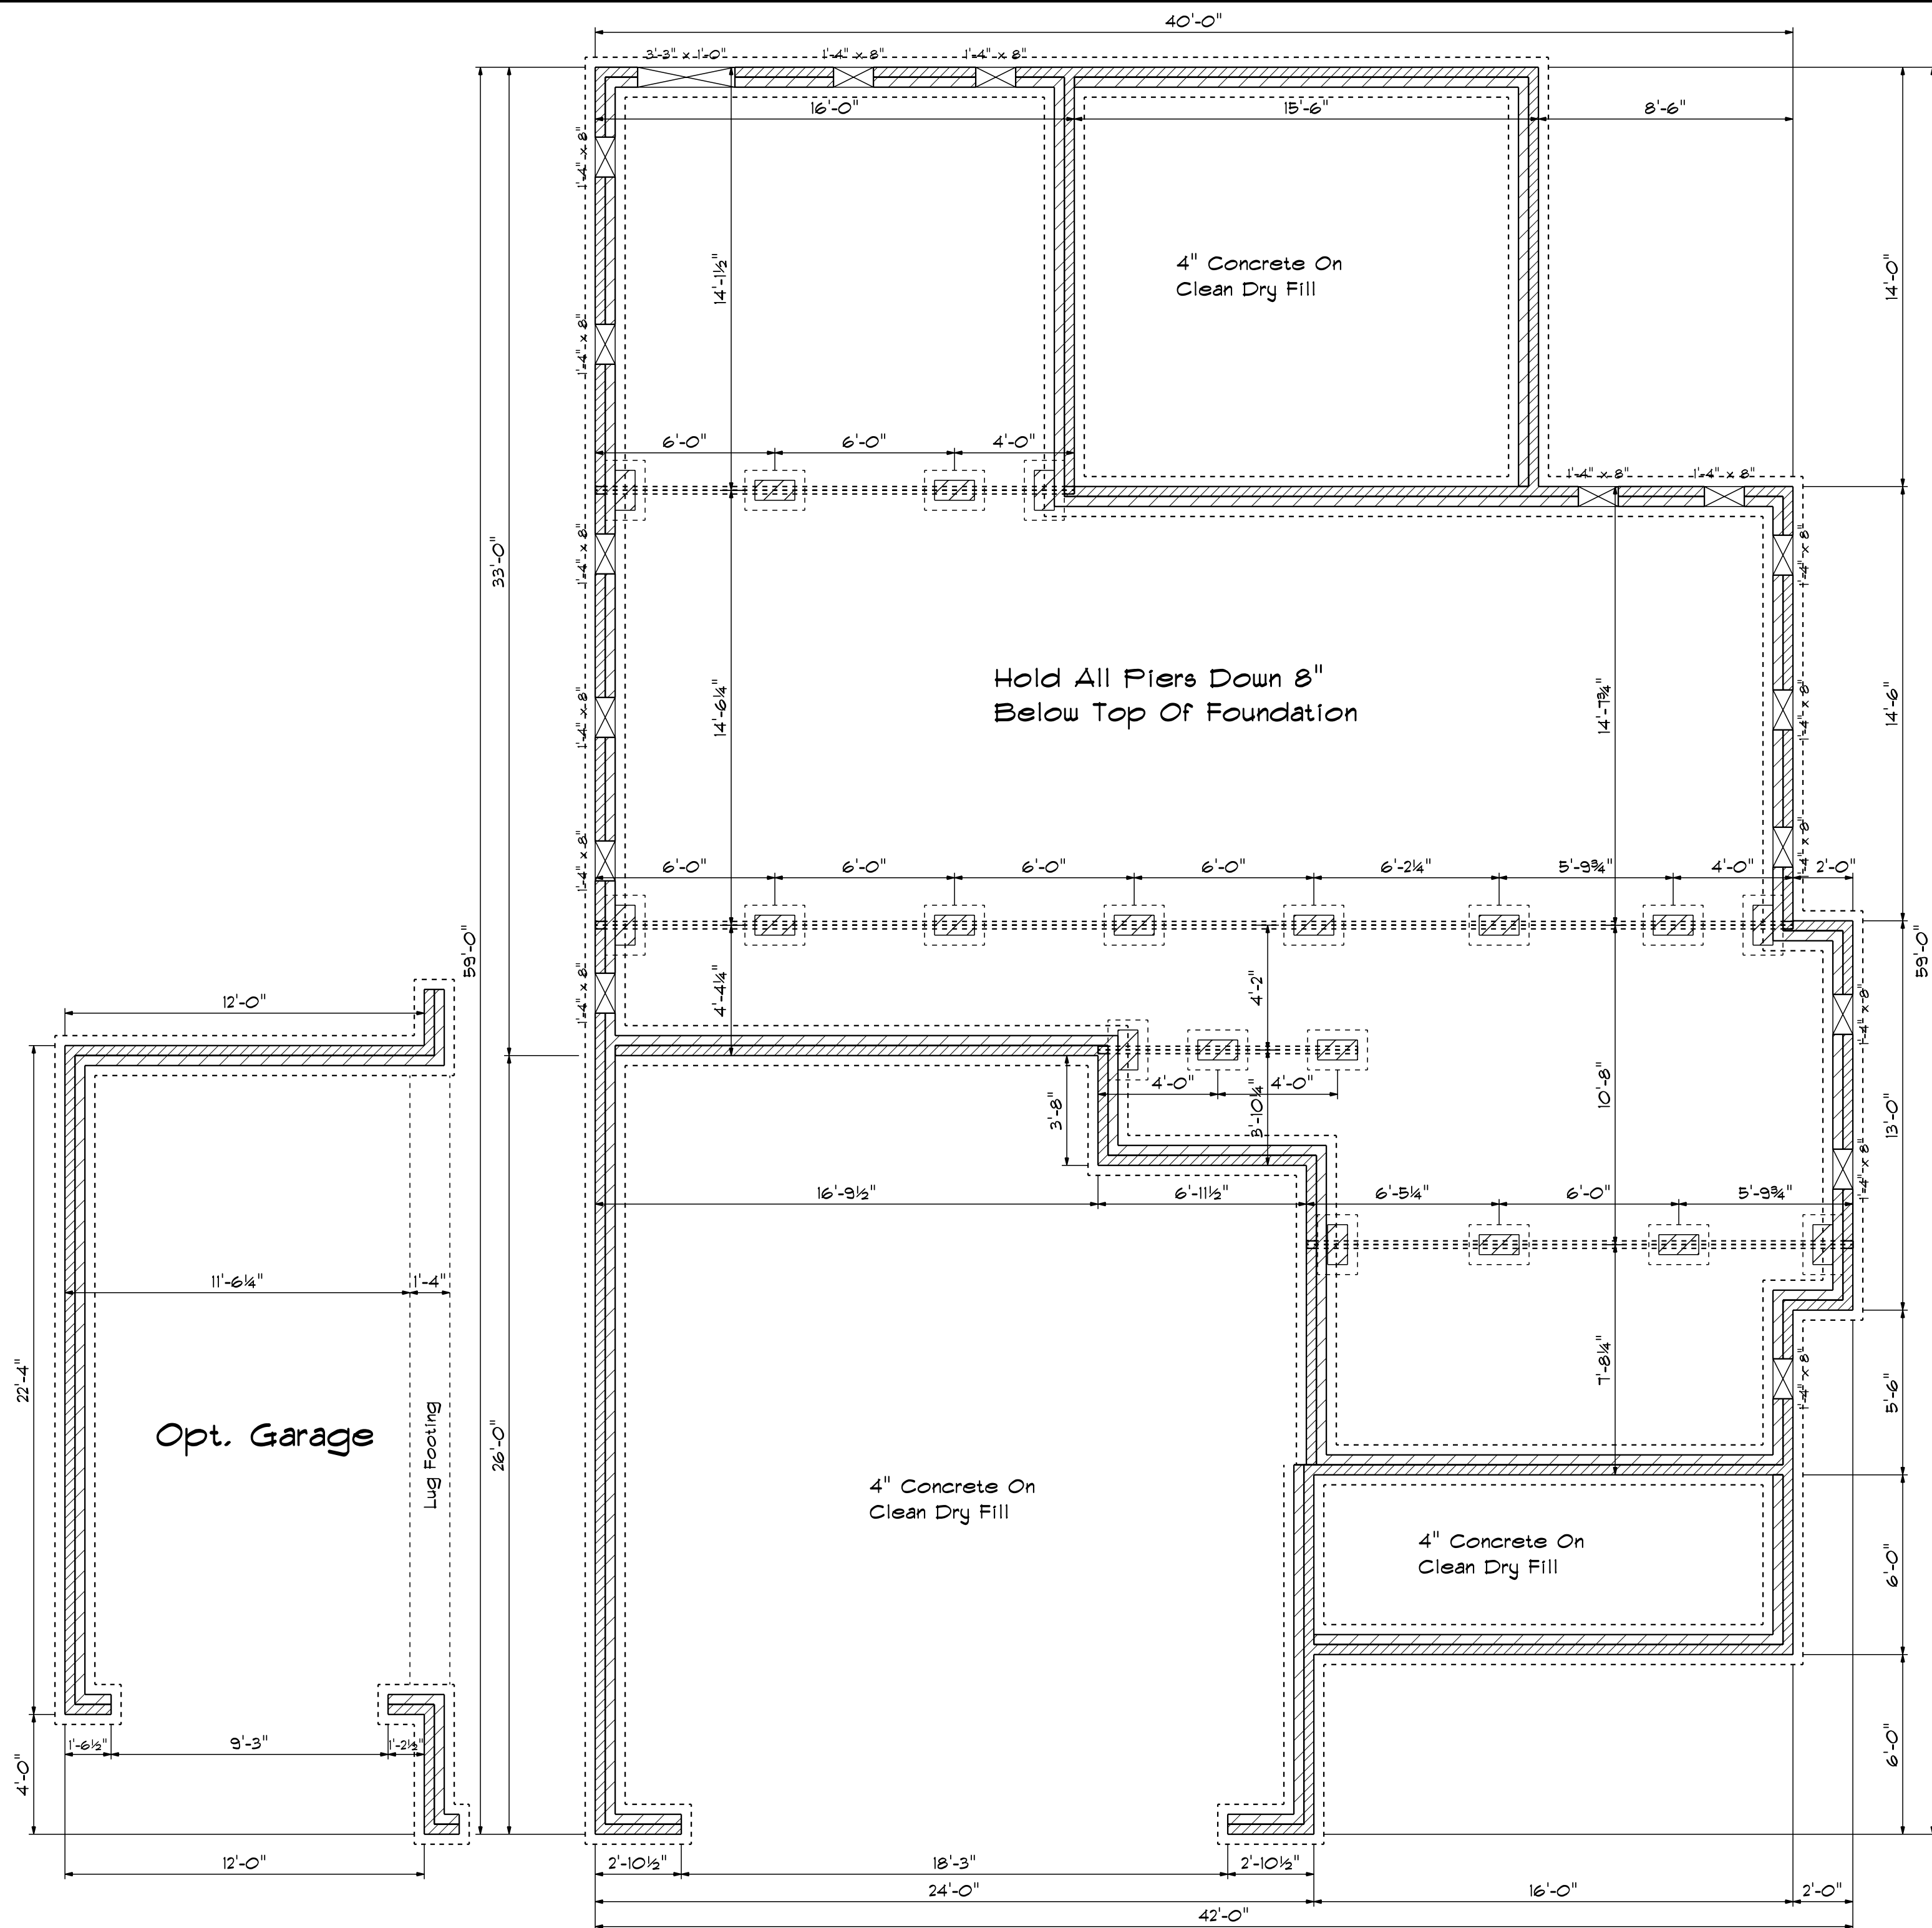

Foundation Detail

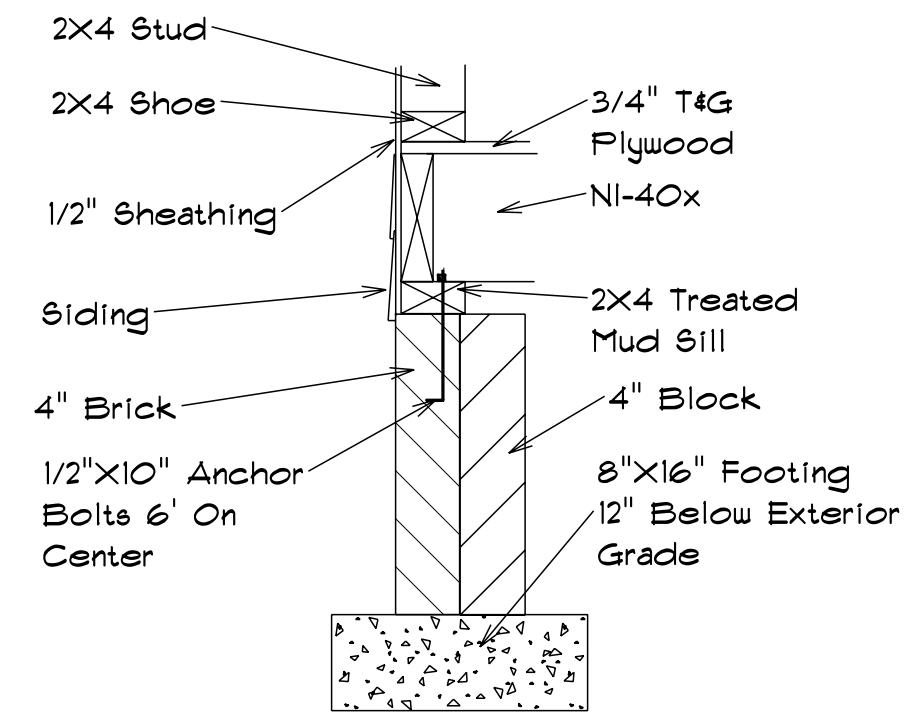

Footing & Pier Detail

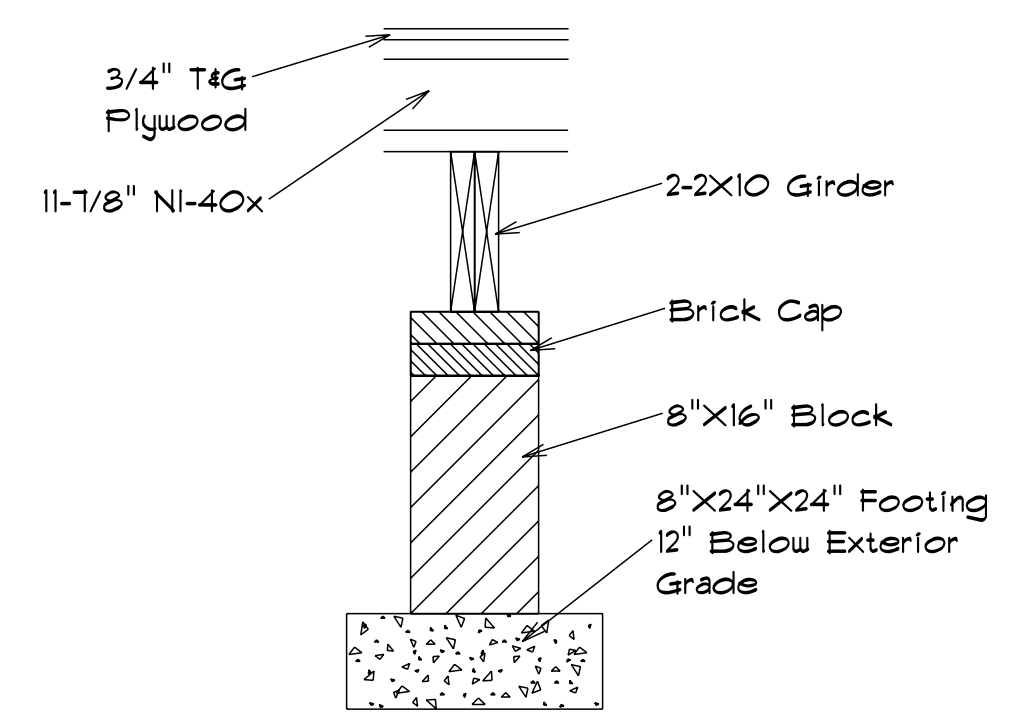

FOUNDATION VENTILATION

1269 Sq.Ft. Foundation Area
 Requires 8.46 Sq.Ft. Ventilation.
 With 6 Mil. Poly, Plans Indicate
 Vents For Adequate Cross
 Ventilation.

Foundation Plan

Scale: 1/4" = 1'-0"

DATE: 1/23/2021
 REVISED
 DRAWING#

SCALE: 1/4"
 DRAWN BY
 APPROVED

The Beaumont