


| AREA CALCULATIONS | | | |
|-------------------|------------|--------------------|------|
| HEATED (SQ. FT.) | | UNHEATED (SQ. FT.) | |
| 1ST FLOOR: | 1638 | CARPORF: | 712 |
| | | DECK/PATIO: | 216 |
| | | PORCH: | 132 |
| | | STORAGE: | 82 |
| TOTAL: | 1638 | TOTAL: | 1142 |
| (HEATED) | (UNHEATED) | (UNHEATED) | |

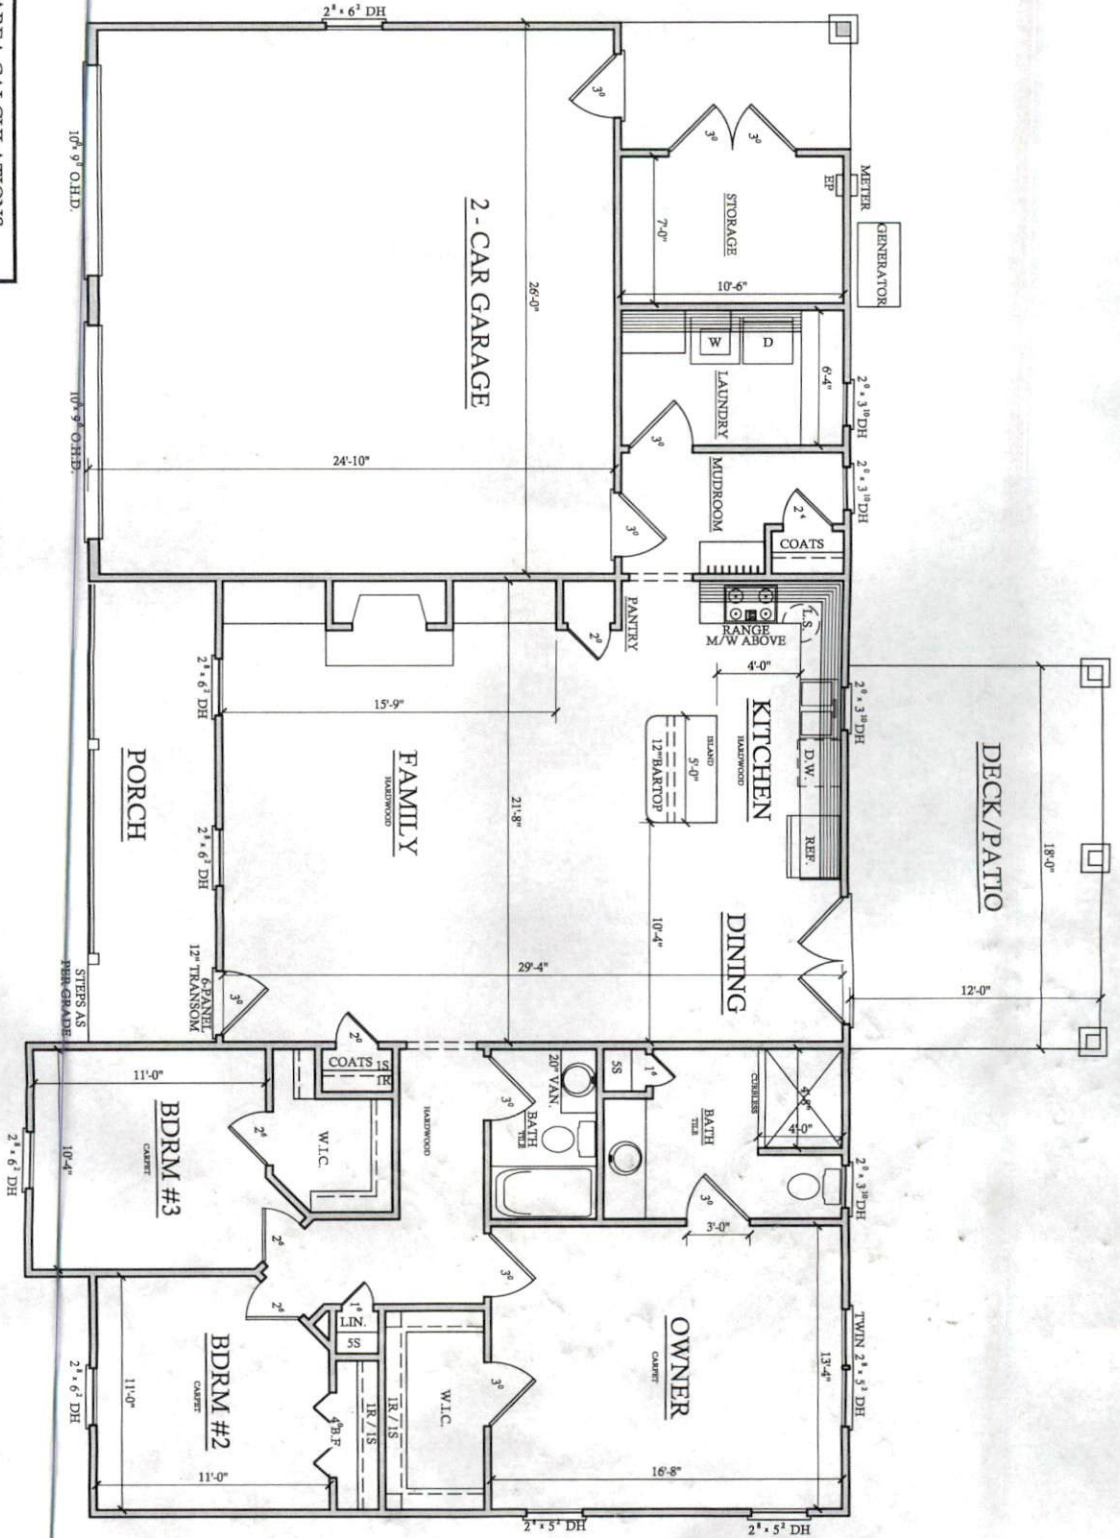

FIRST FLOOR PLAN
 SCALE: 1/4"=1'-0"
 9'-0" CLG. HGT. U.N.O.
 SET WINDOWS @ 7'-10" U.N.O.

RAYNOR BUILDERS
 WARREN ADAMS
 HWY 210



DRAWN BY: RNR
 CHECKED BY: GRS
 DATE: 7-27-21
 PLAN NO. 10-1-638-DT

CONTRACTOR SHALL VERIFY ALL CONDITIONS AND DIMENSIONS PRIOR TO CONSTRUCTION. ANY ERROR OR OMISSIONS SHALL BE REPORTED TO DESIGN TECH, INC. FOR CORRECTIONS OR CLARIFICATION. CONTRACTOR MUST COMPLY WITH ALL LOCAL BUILDING CODES WHERE FROM IS TO BE BUILT. IF NO ENGINEERING DRAWINGS ARE PROVIDED, CONTRACTOR MUST CONSULT WITH LOCAL ENGINEER FOR STRUCTURAL DESIGN. ONCE CONSTRUCTION HAS BEGUN, CONTRACTOR WILL ASSUME ALL RESPONSIBILITY. PLAN HAS BEEN DESIGNED TO COMPLY WITH 2018 N.C.C.