

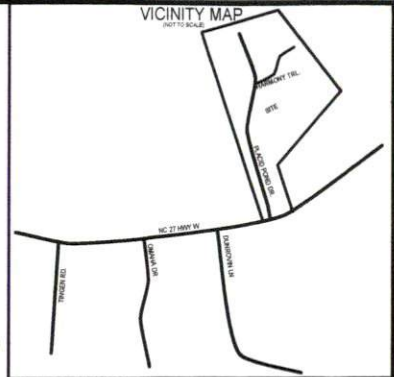


This survey in of another category,  
not for recordation sales or conveyances

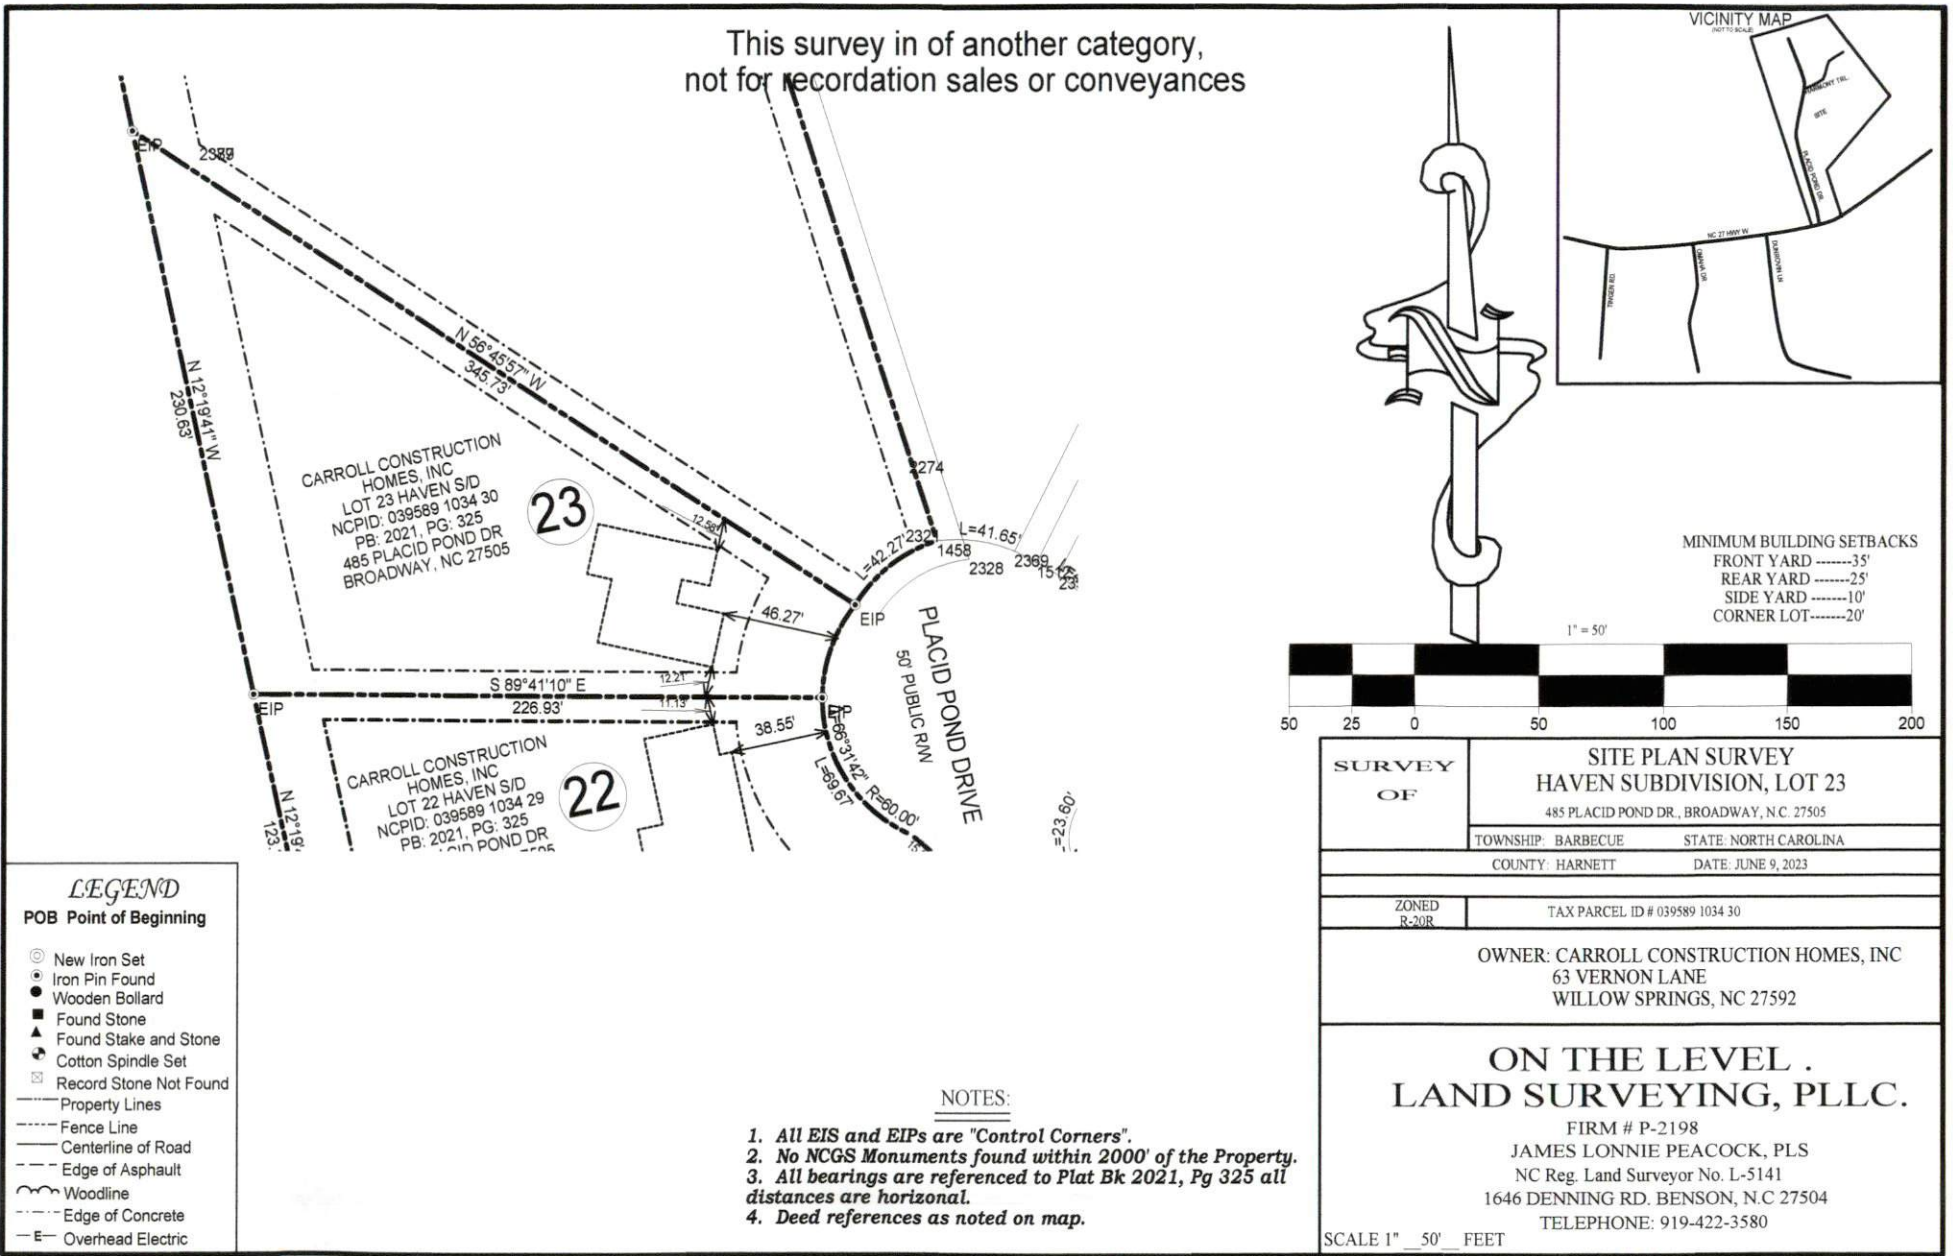

MINIMUM BUILDING SETBACKS  
 FRONT YARD .....3-5'  
 REAR YARD .....2-5'  
 SIDE YARD .....1-0'  
 CORNER LOT .....2-0'

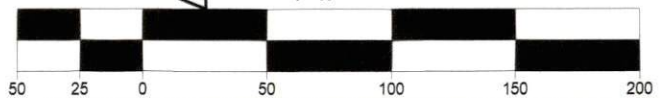

**LEGEND**

POB Point of Beginning

- ⊙ New Iron Set
- Iron Pin Found
- Wooden Bollard
- ▲ Found Stone
- ▲ Found Stake and Stone
- ⊙ Cotton Spindle Set
- ⊠ Record Stone Not Found
- Property Lines
- Fence Line
- Centerline of Road
- Edge of Asphalt
- Woodline
- Edge of Concrete
- E— Overhead Electric

NOTES:

1. All EIS and EIPs are "Control Corners".
2. No NCGS Monuments found within 2000' of the Property.
3. All bearings are referenced to Plat Bk 2021, Pg 325 all distances are horizontal.
4. Deed references as noted on map.

SURVEY OF	SITE PLAN SURVEY HAVEN SUBDIVISION, LOT 23	
	485 PLACID POND DR., BROADWAY, N.C. 27505	
	TOWNSHIP: BARBECUE	STATE: NORTH CAROLINA
	COUNTY: HARNETT	DATE: JUNE 9, 2023
ZONED R-30R	TAX PARCEL ID # 039589 1034 30	
OWNER: CARROLL CONSTRUCTION HOMES, INC 63 VERNON LANE WILLOW SPRINGS, NC 27592		
<b>ON THE LEVEL . LAND SURVEYING, PLLC.</b>		
FIRM # P-2198 JAMES LONNIE PEACOCK, PLS NC Reg. Land Surveyor No. L-5141 1646 DENNING RD. BENSON, N.C 27504 TELEPHONE: 919-422-3580		
SCALE 1" = 50' FEET		