


NOTICE TO CONTRACTOR
 All construction must comply with current NC Building Codes and is subject to field inspection and verification.


APPROVED
 United Building Only Review
 Permit holder responsible for full compliance with the code

11/19/2021




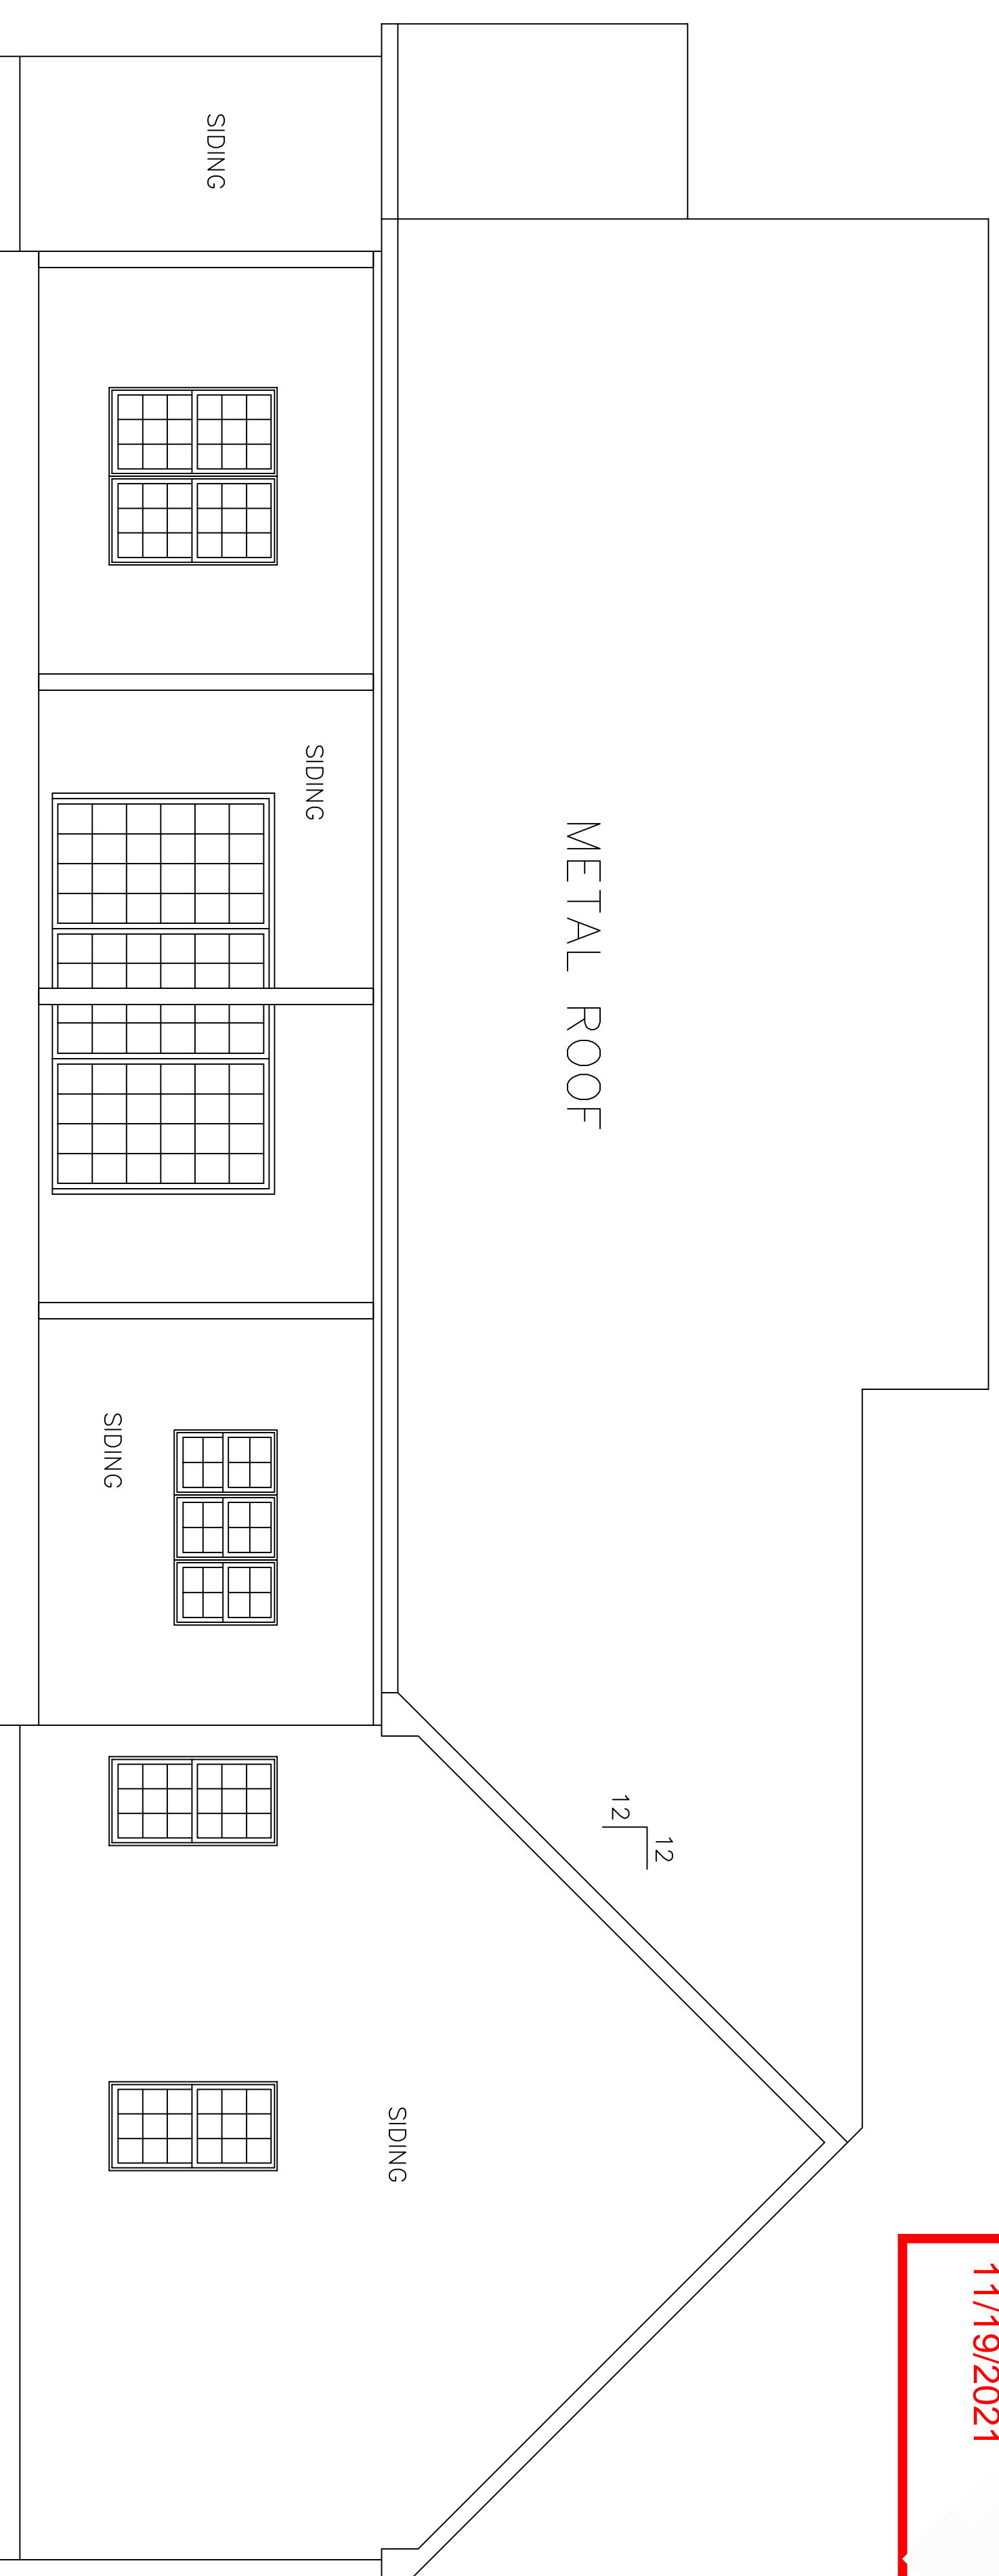


REAR ELEVATION,
 SCALE: 1/4"=1'

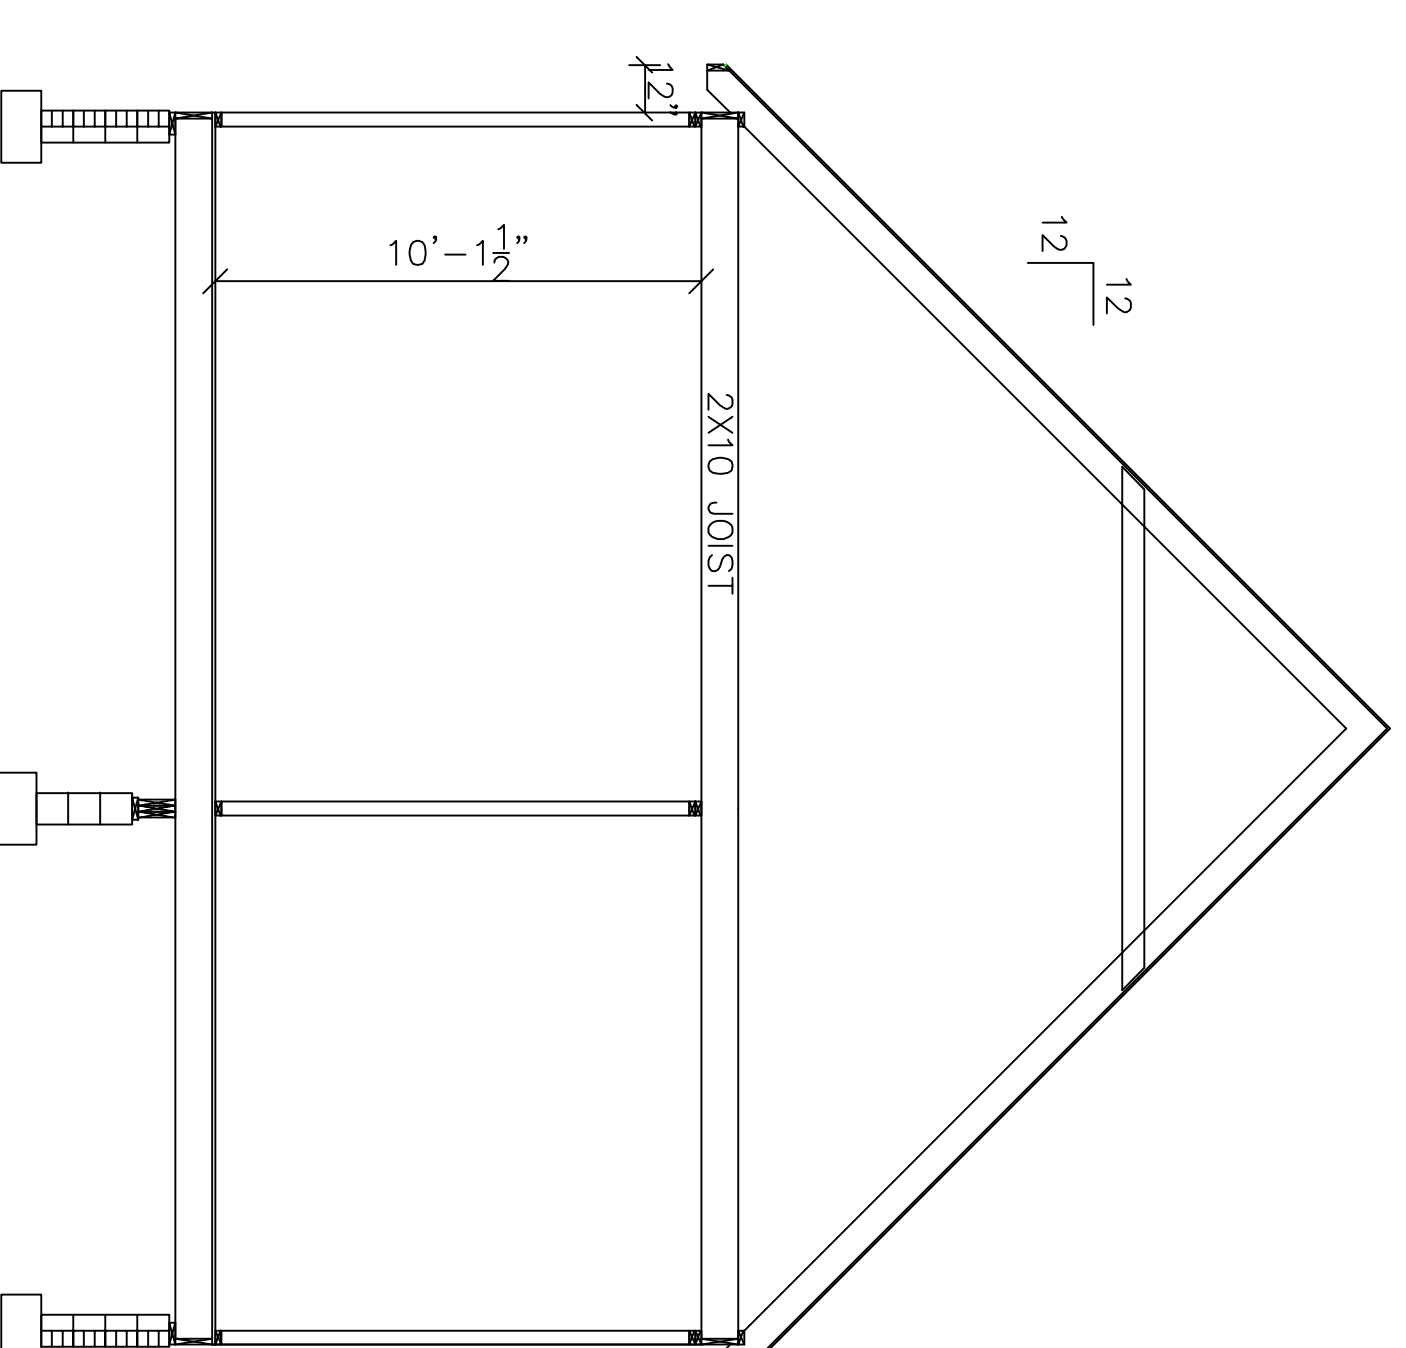


SECTION BB
 SCALE: 1/4"=1'

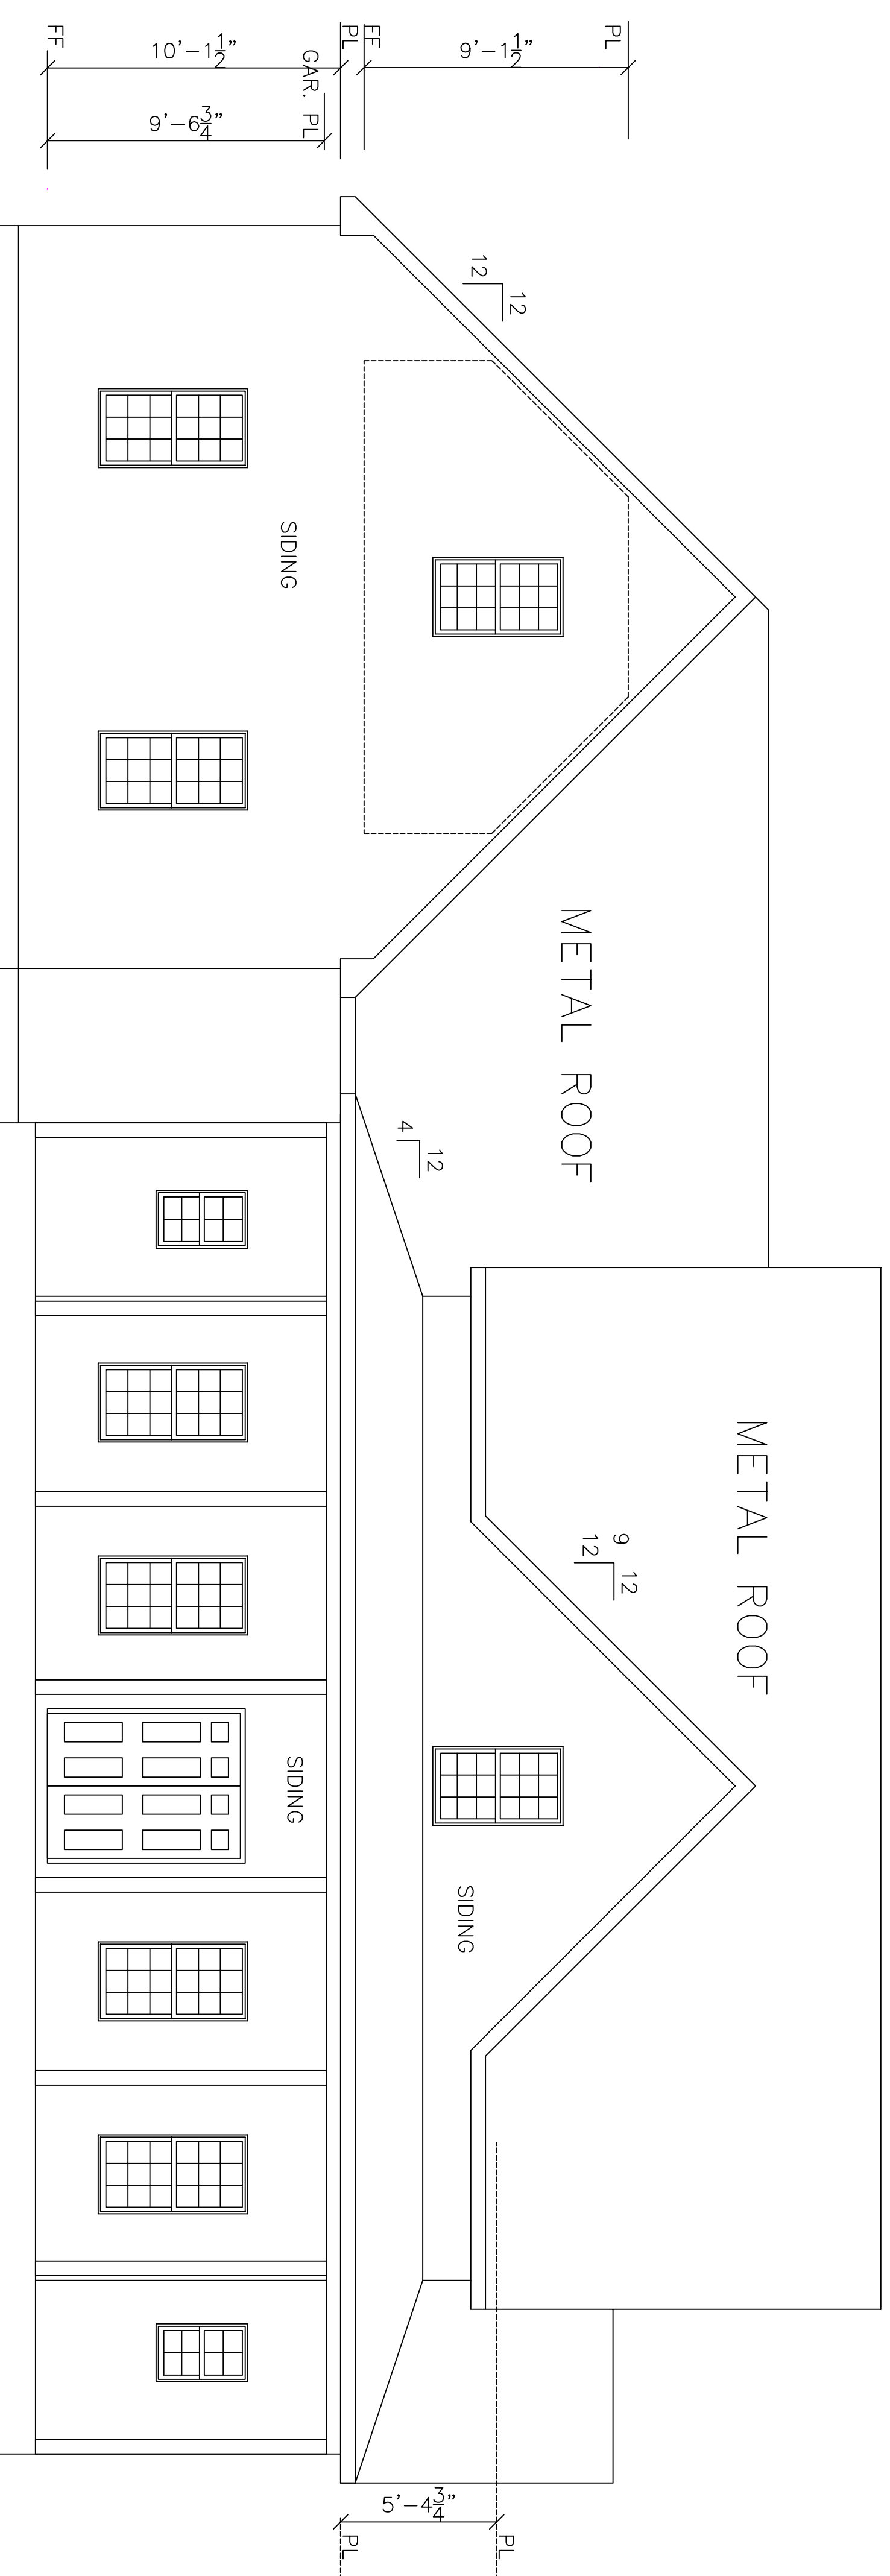


FRONT ELEVATION
 SCALE: 1/4"=1'

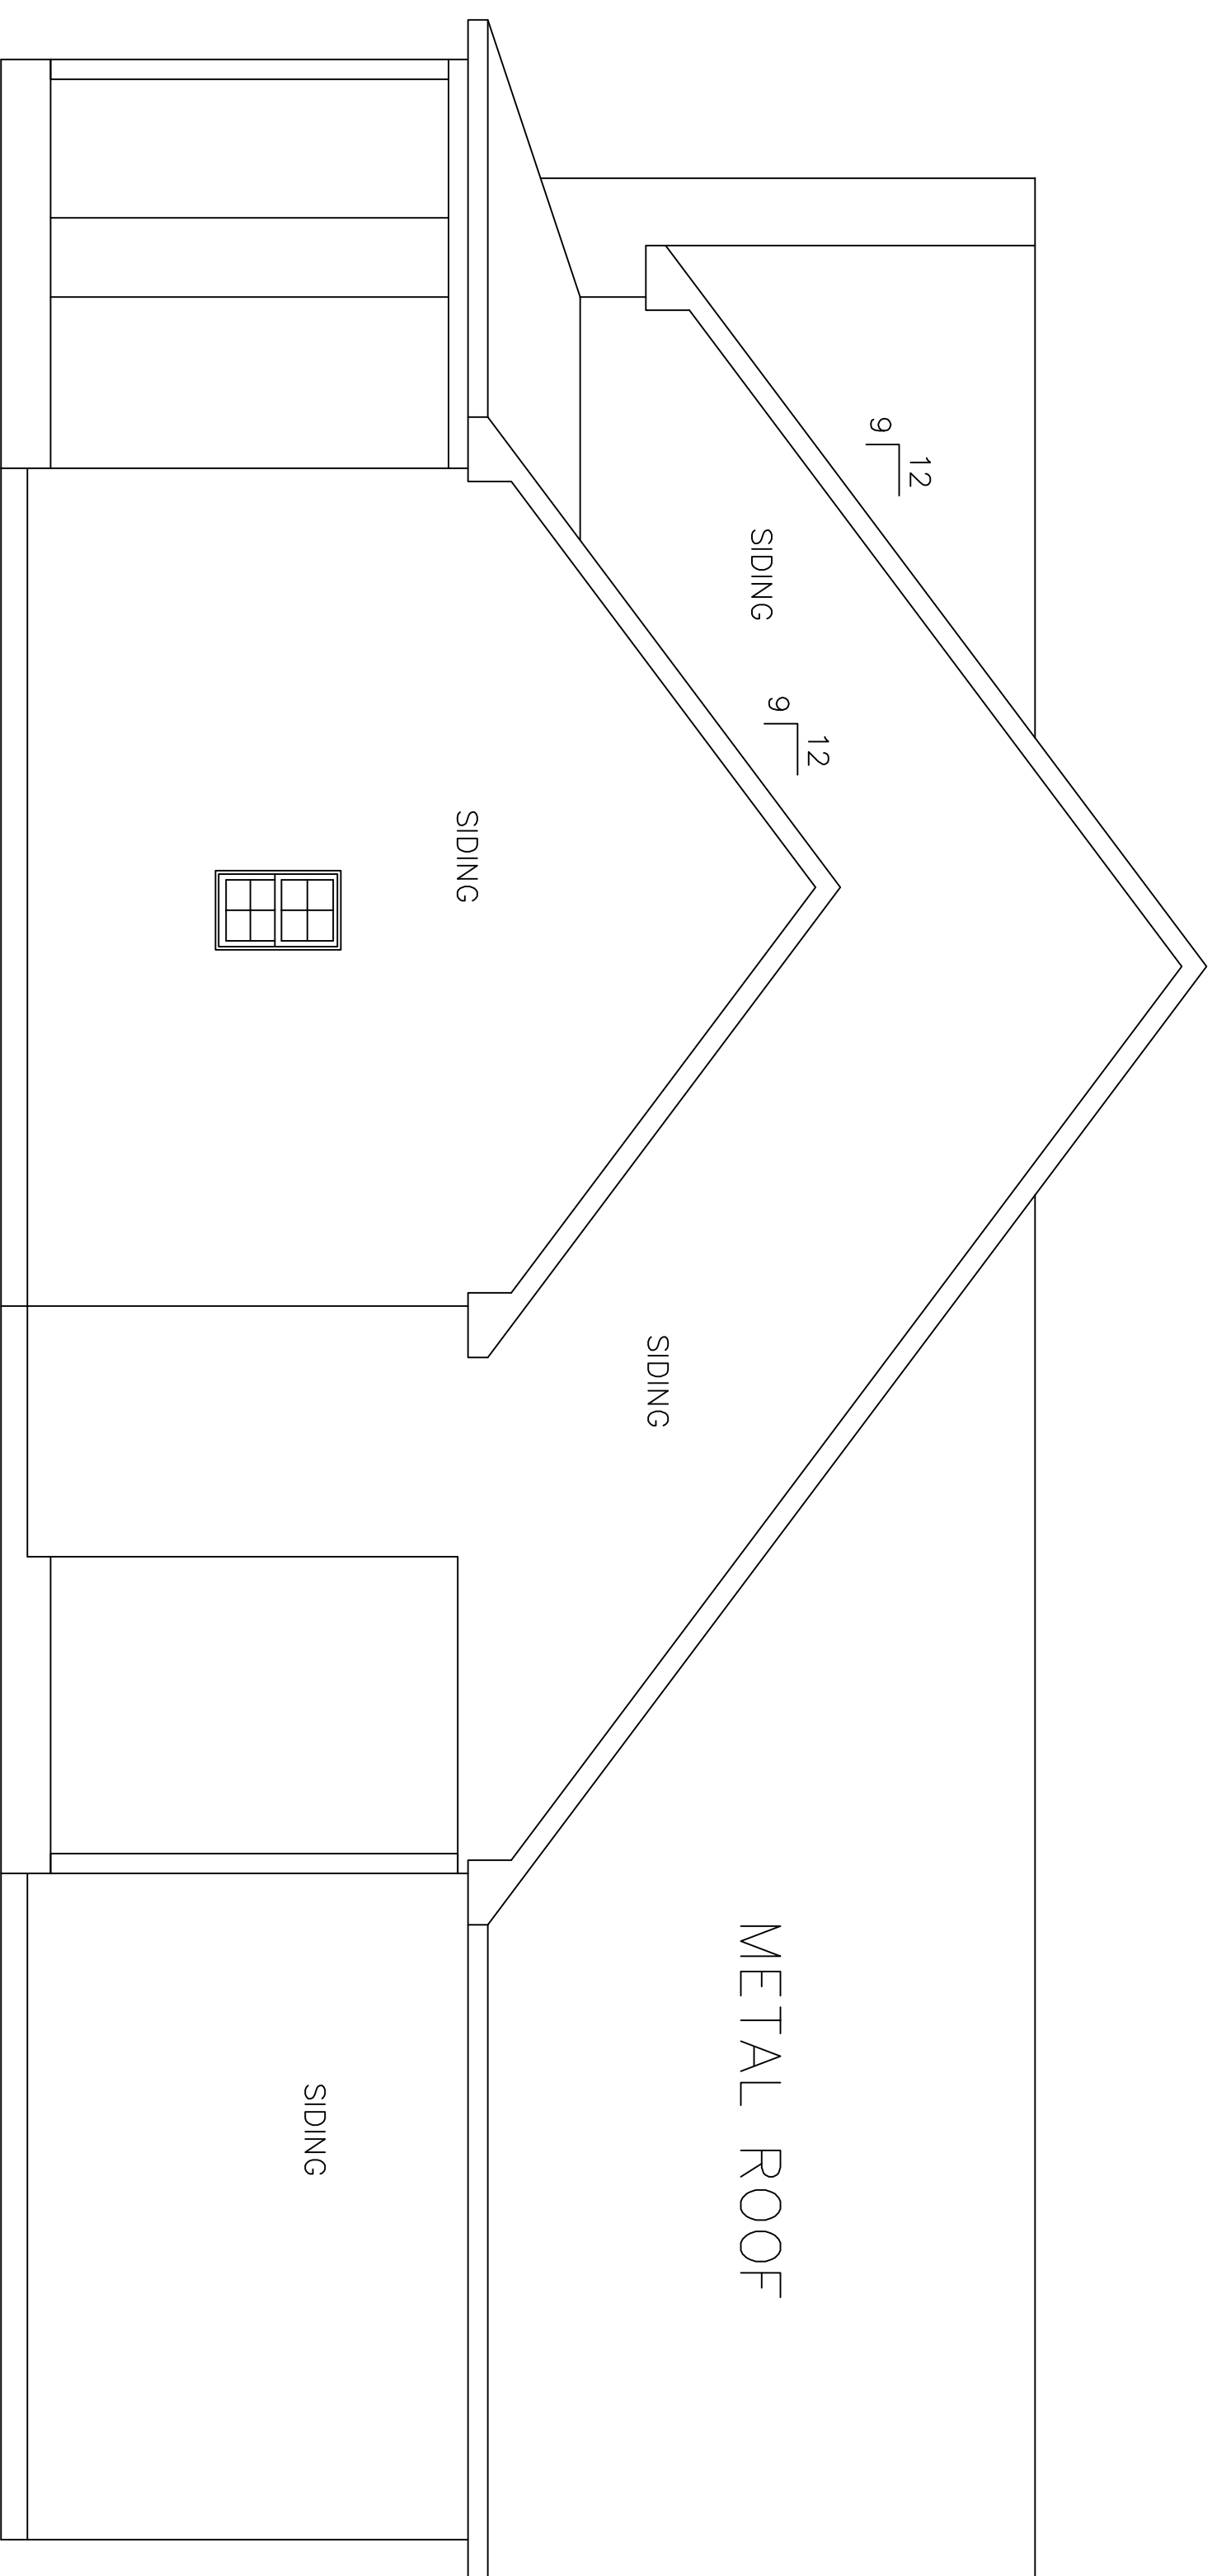


RIGHT SIDE ELEVATION ELEVATION
SCALE: 1/4"=1'

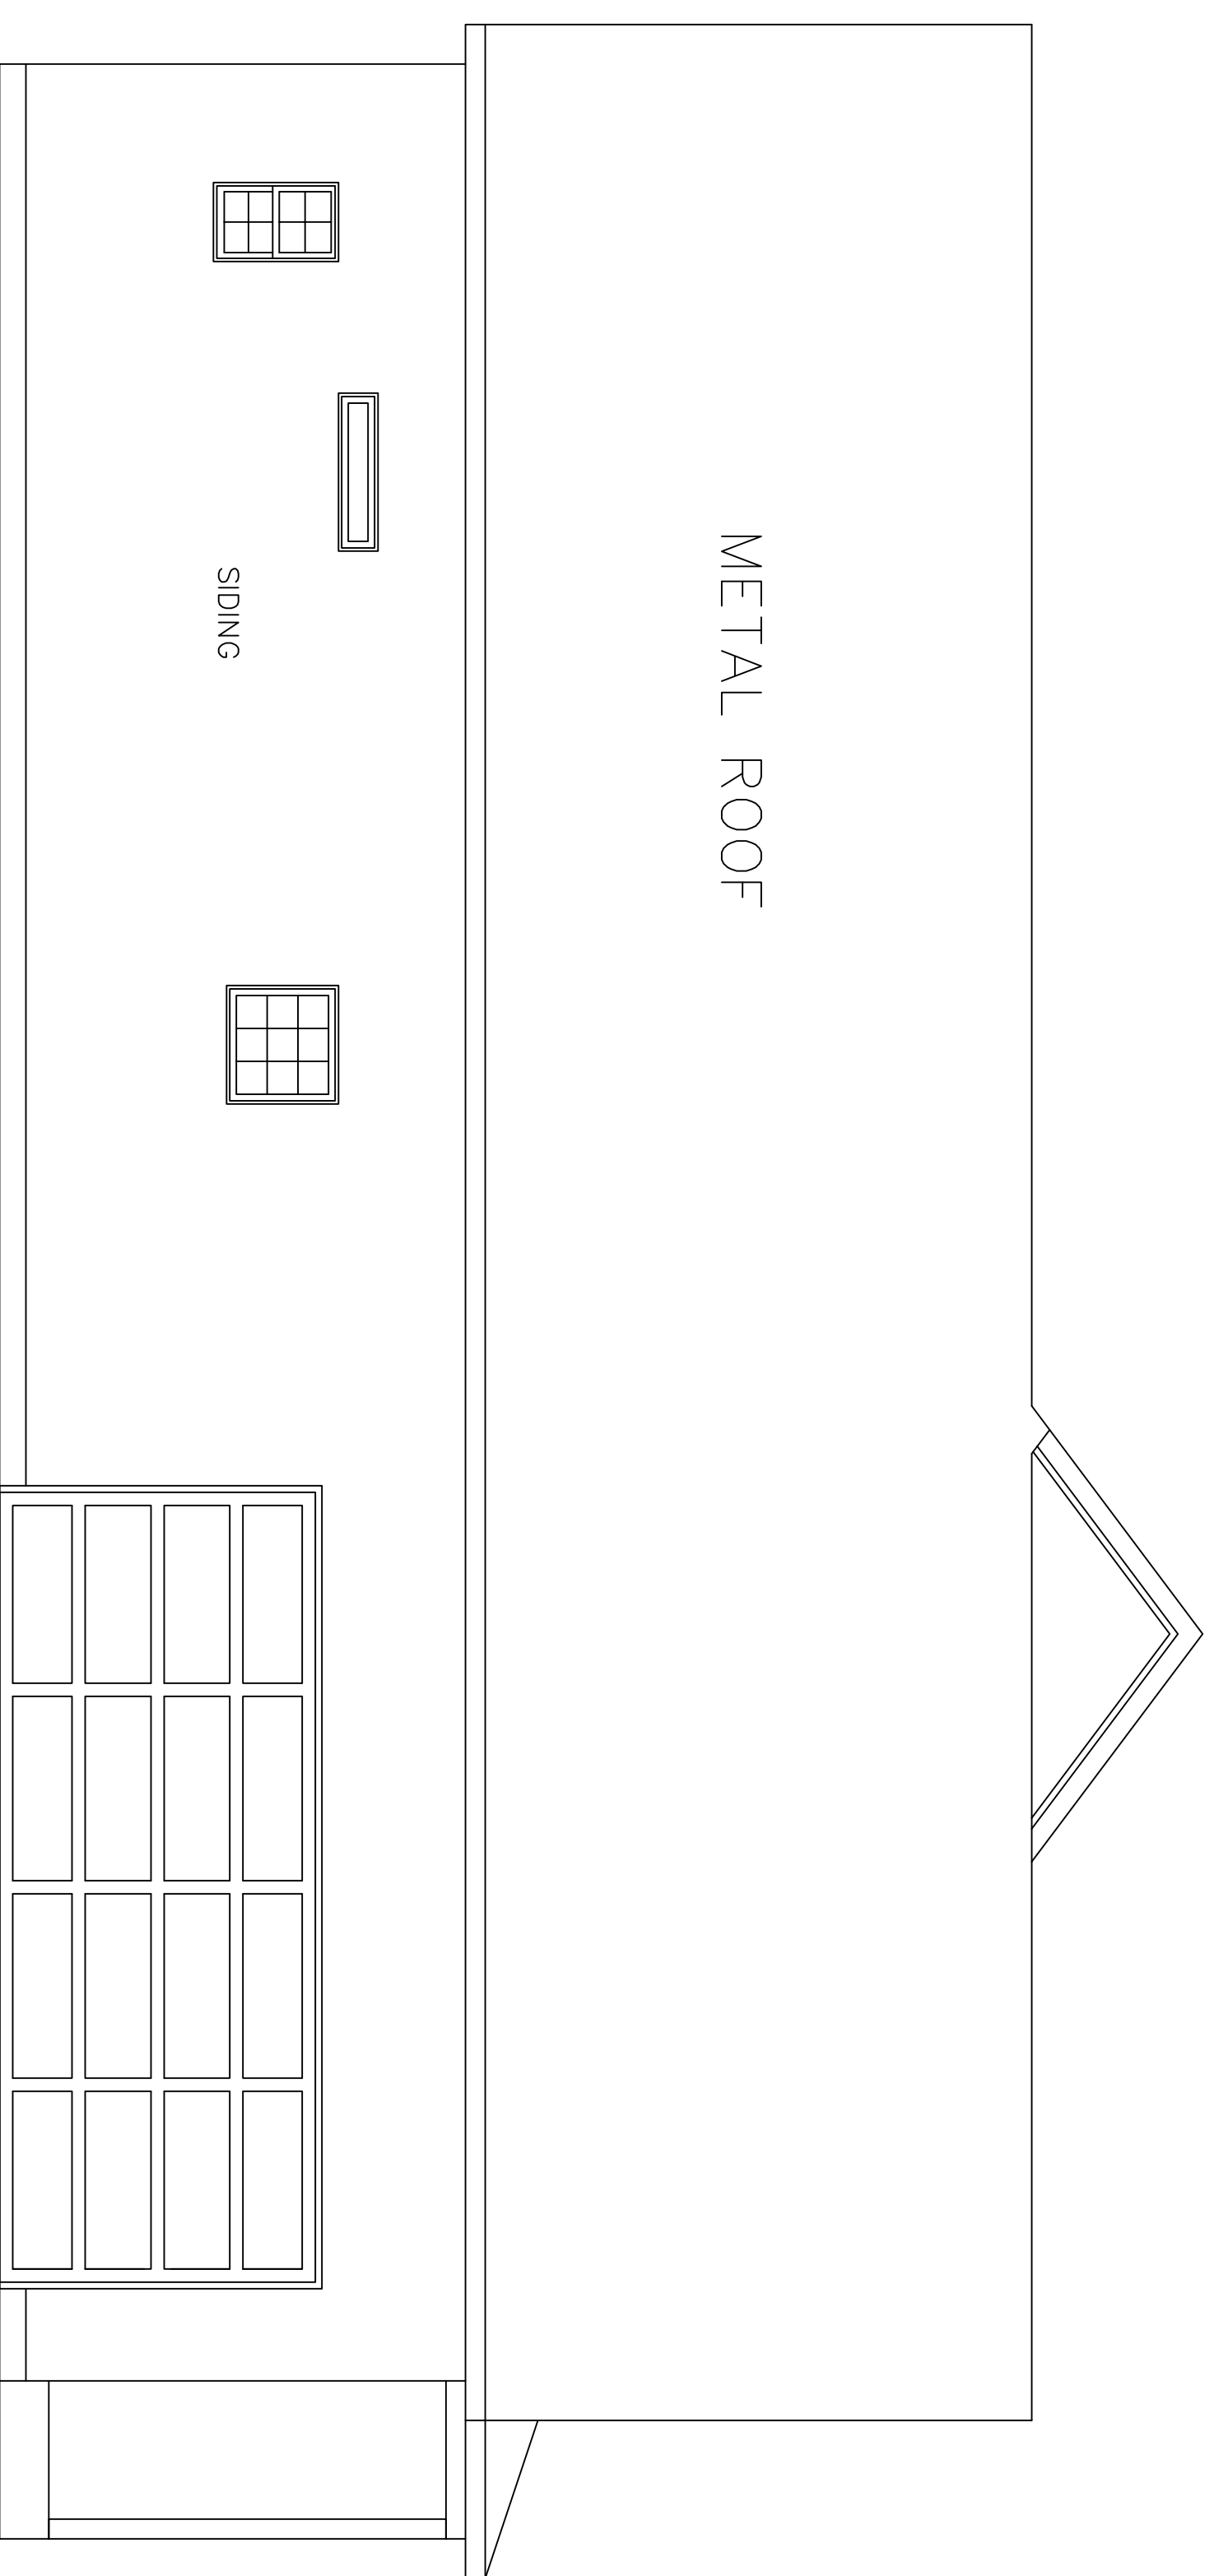


LEFT SIDE ELEVATION ELEVATION
SCALE: 1/4"=1'

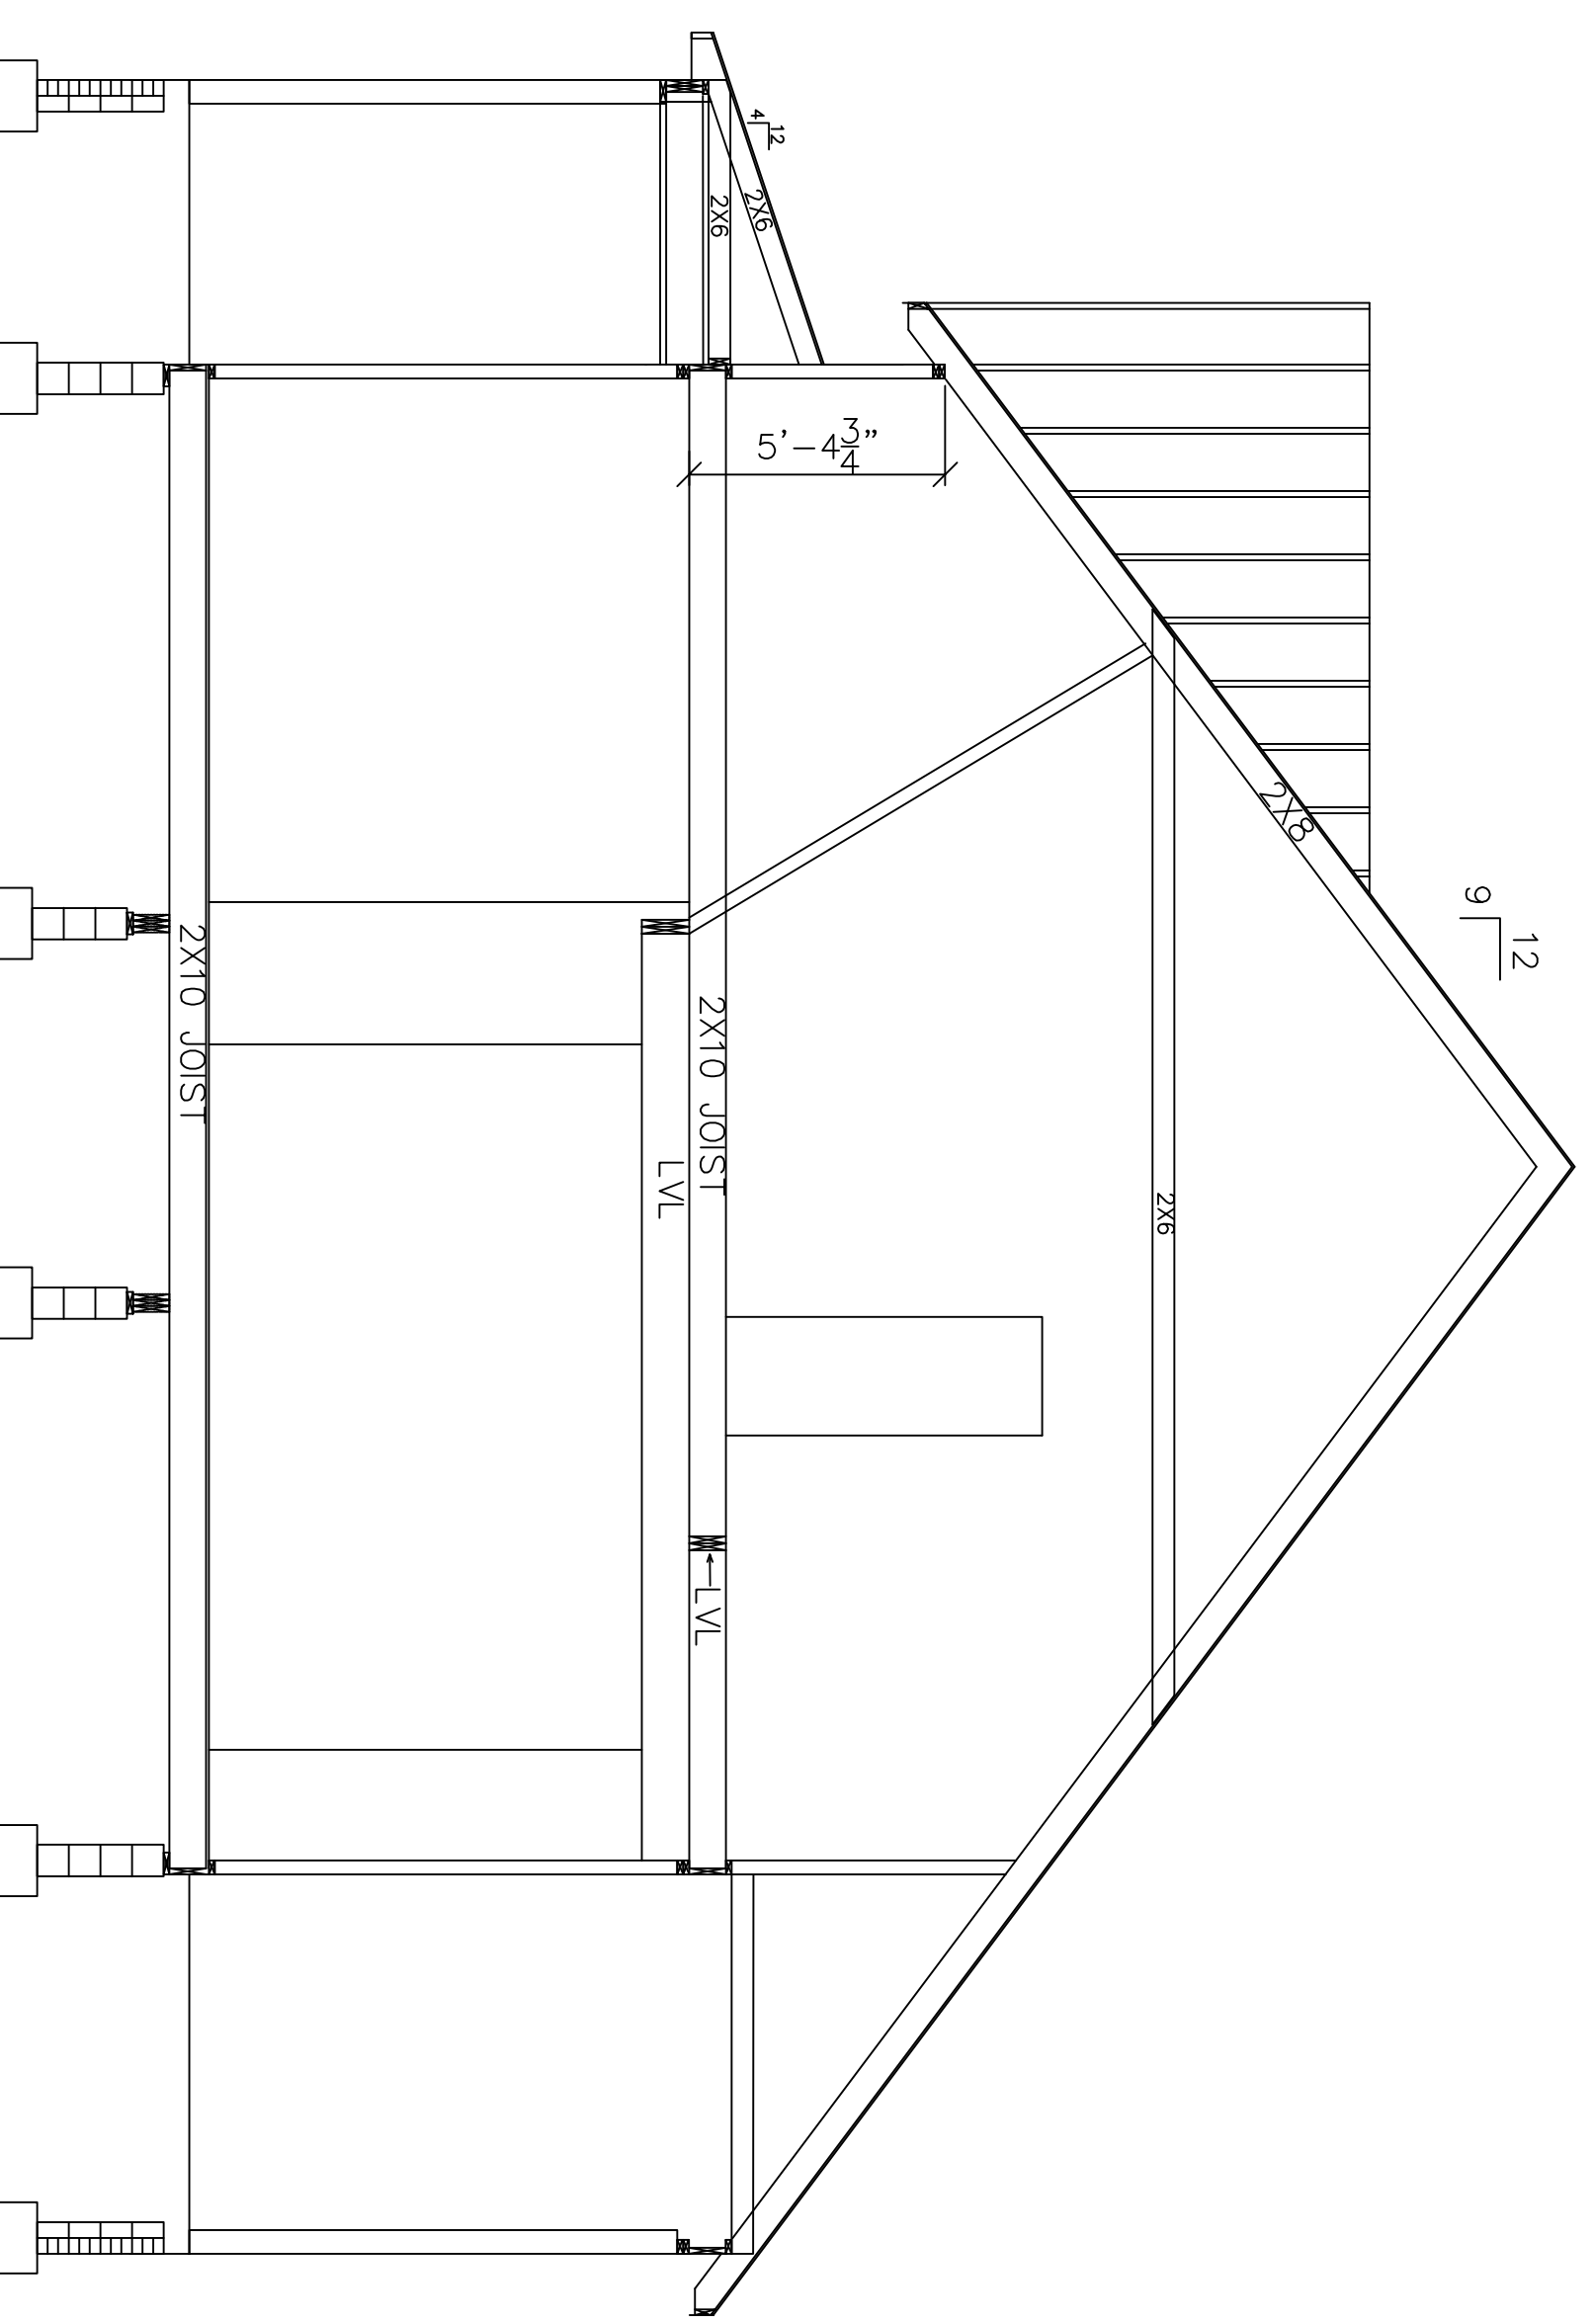

SECTION AA
SCALE: 1/4"=1'

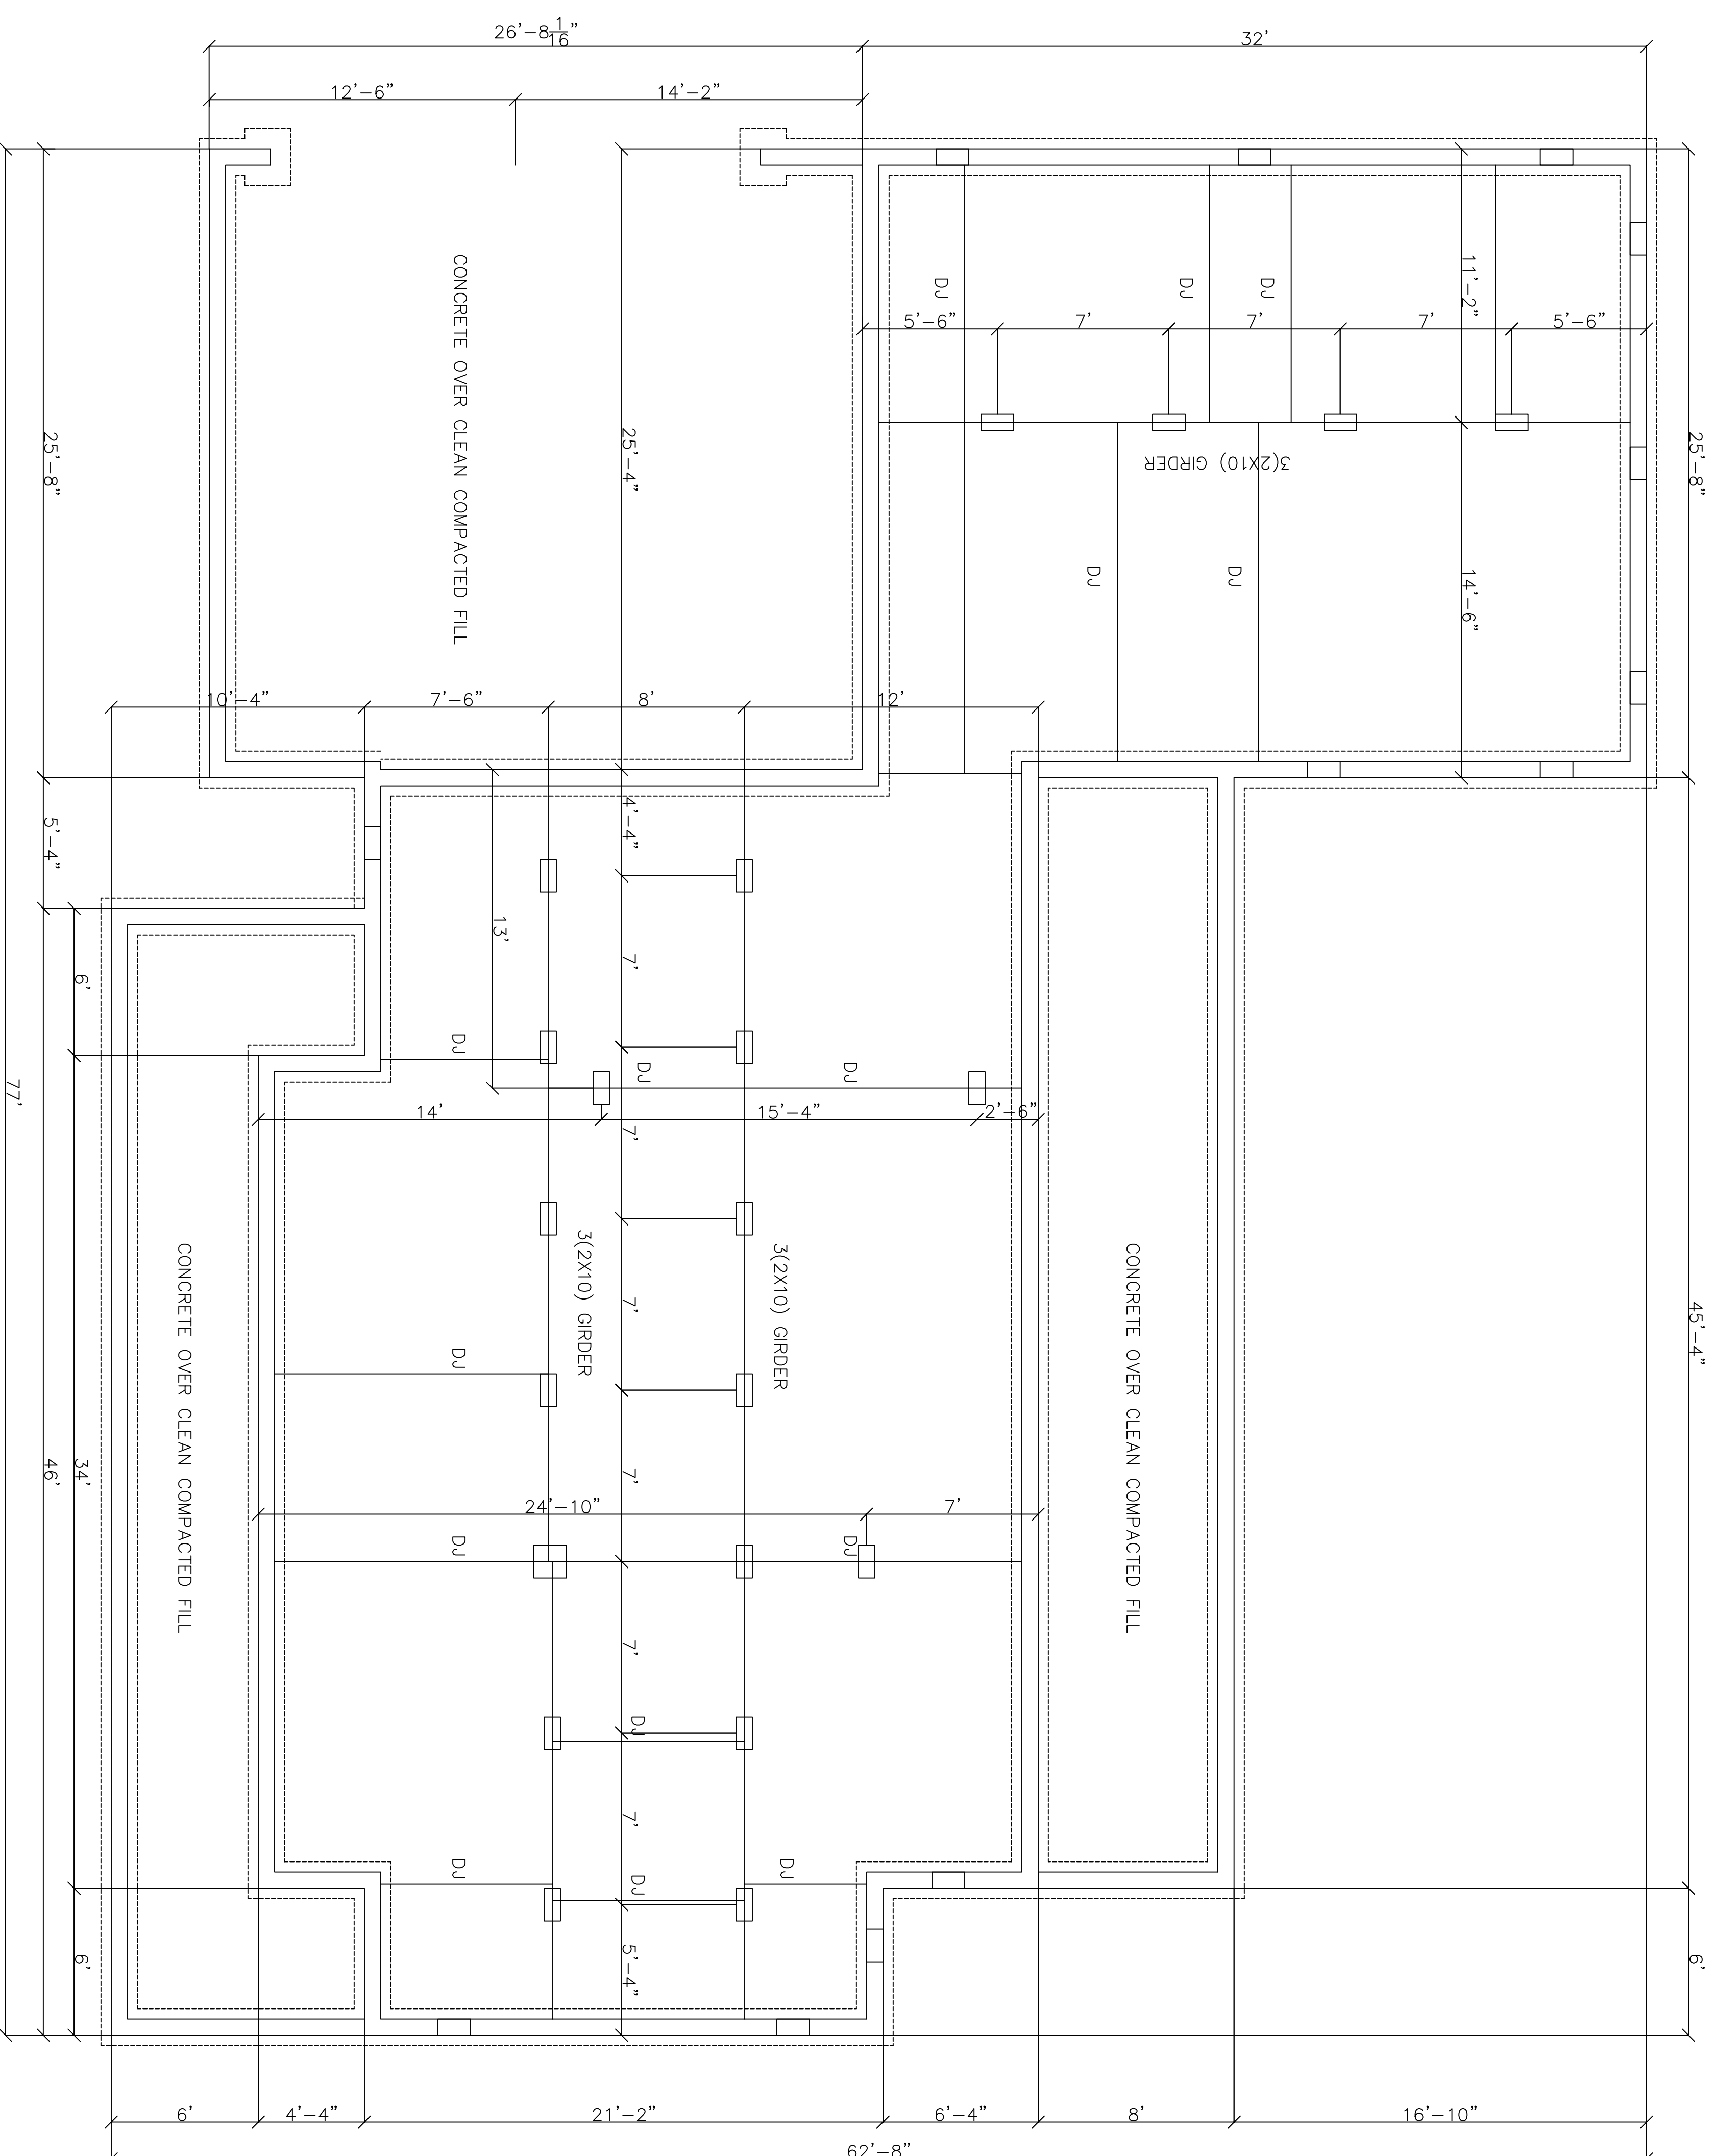


FOUNDATION PLAN
SCALE: 1/4"=1'

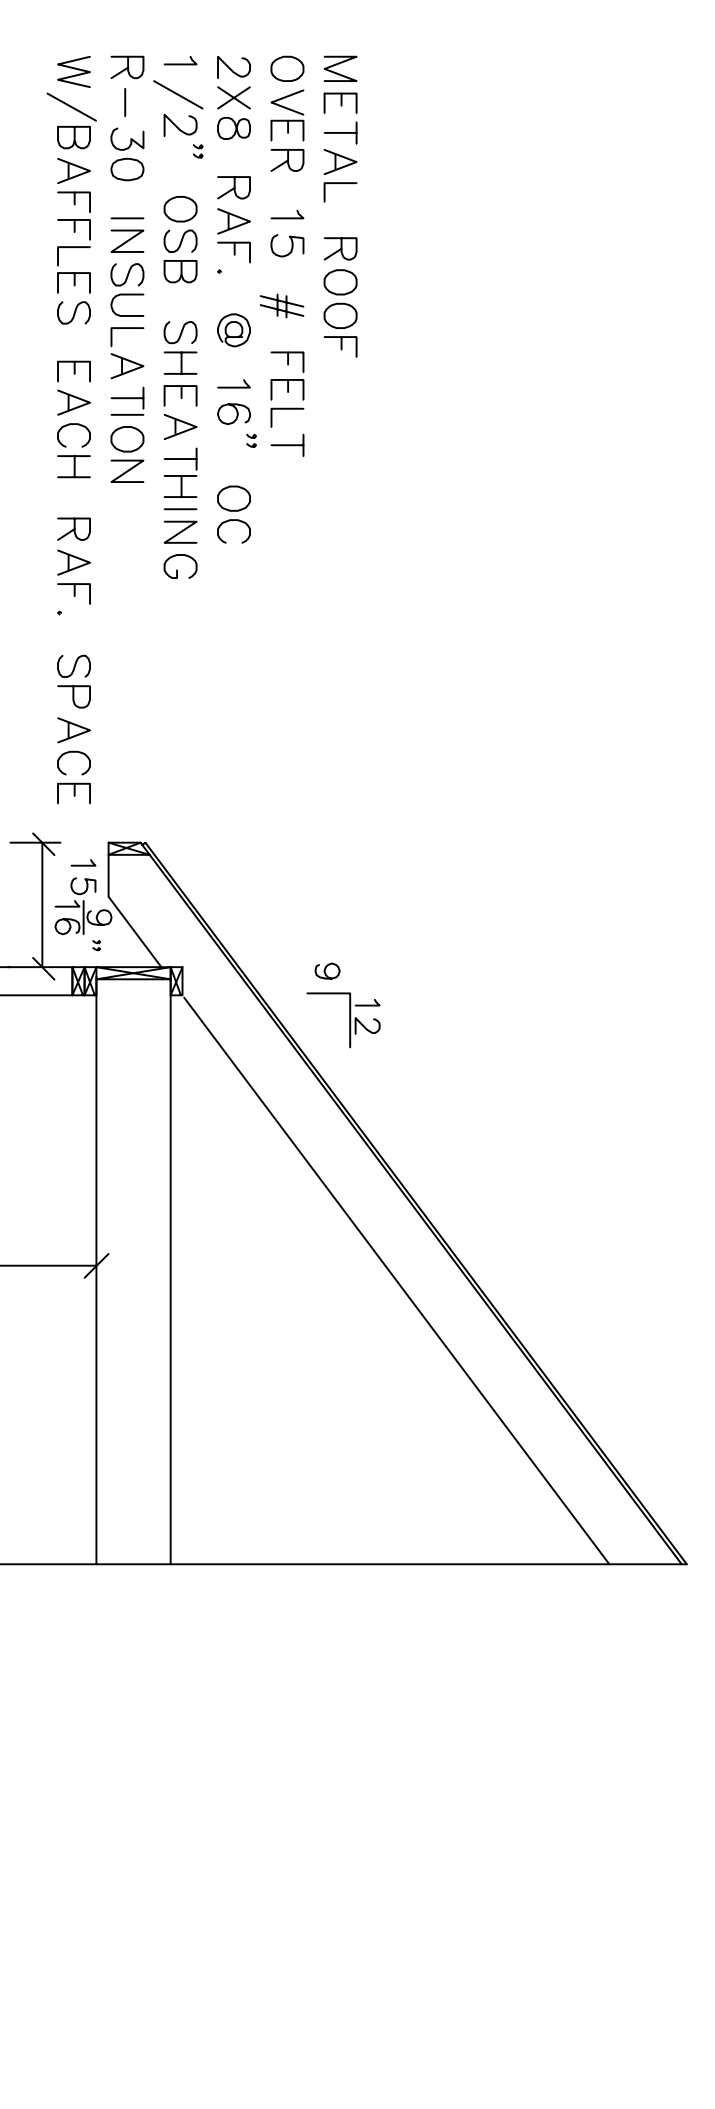


- METAL ROOF OVER 15 # FELT
- 2X8 RAF. @ 16" OC
- 1/2" OSB SHEATHING
- R-30 INSULATION W/BAFFLES EACH RAF. SPACE
- ALUMINIUM FASCIA
- VENTED VINYL SOFFIT
- 1/2" OSB SHEATHING
- HOUSE WRAP
- R-15 INSULATION
- 2 X 10 FLOOR JOIST
- 2 X 6 MUD SILL
- R-19 INSULATION
- 18" WIDE, 10" DEEP CONCRETE FOOTING


SCALE: 1/2"=1'

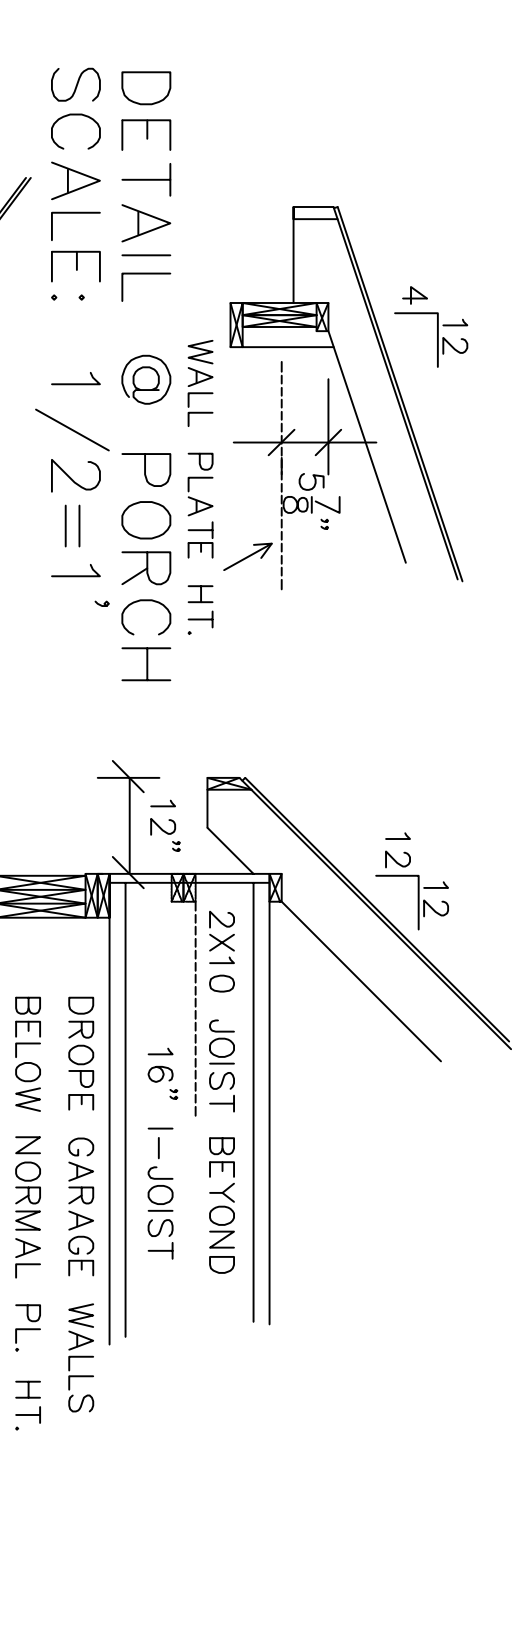


DETAIL @ PORCH
SCALE: 1/2"=1'

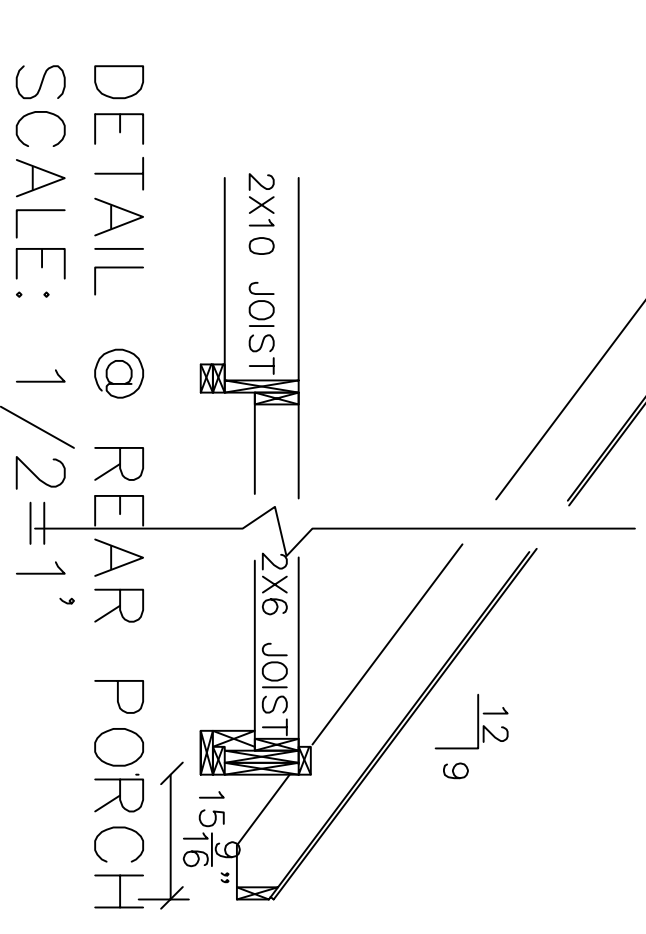


DETAIL @ GARAGE
SCALE: 1/2"=1'

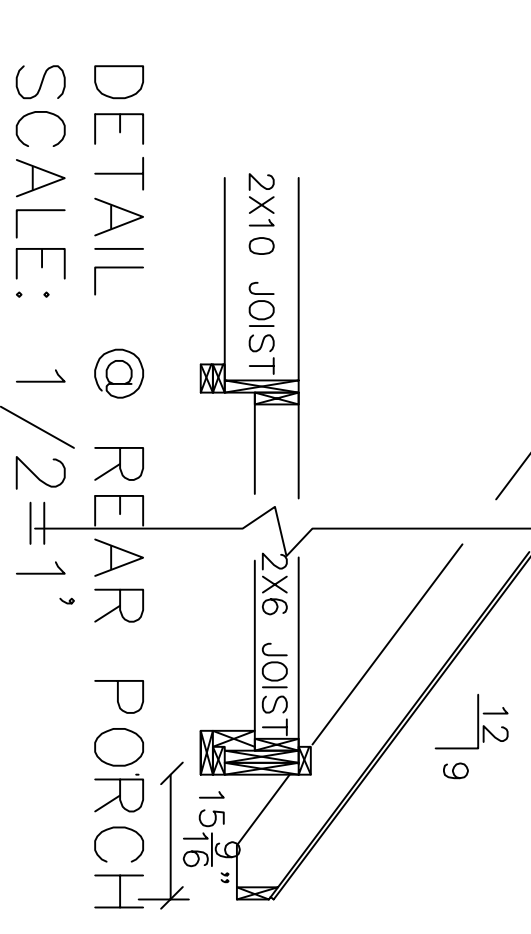

DETAIL @ REAR PORCH
SCALE: 1/2"=1'


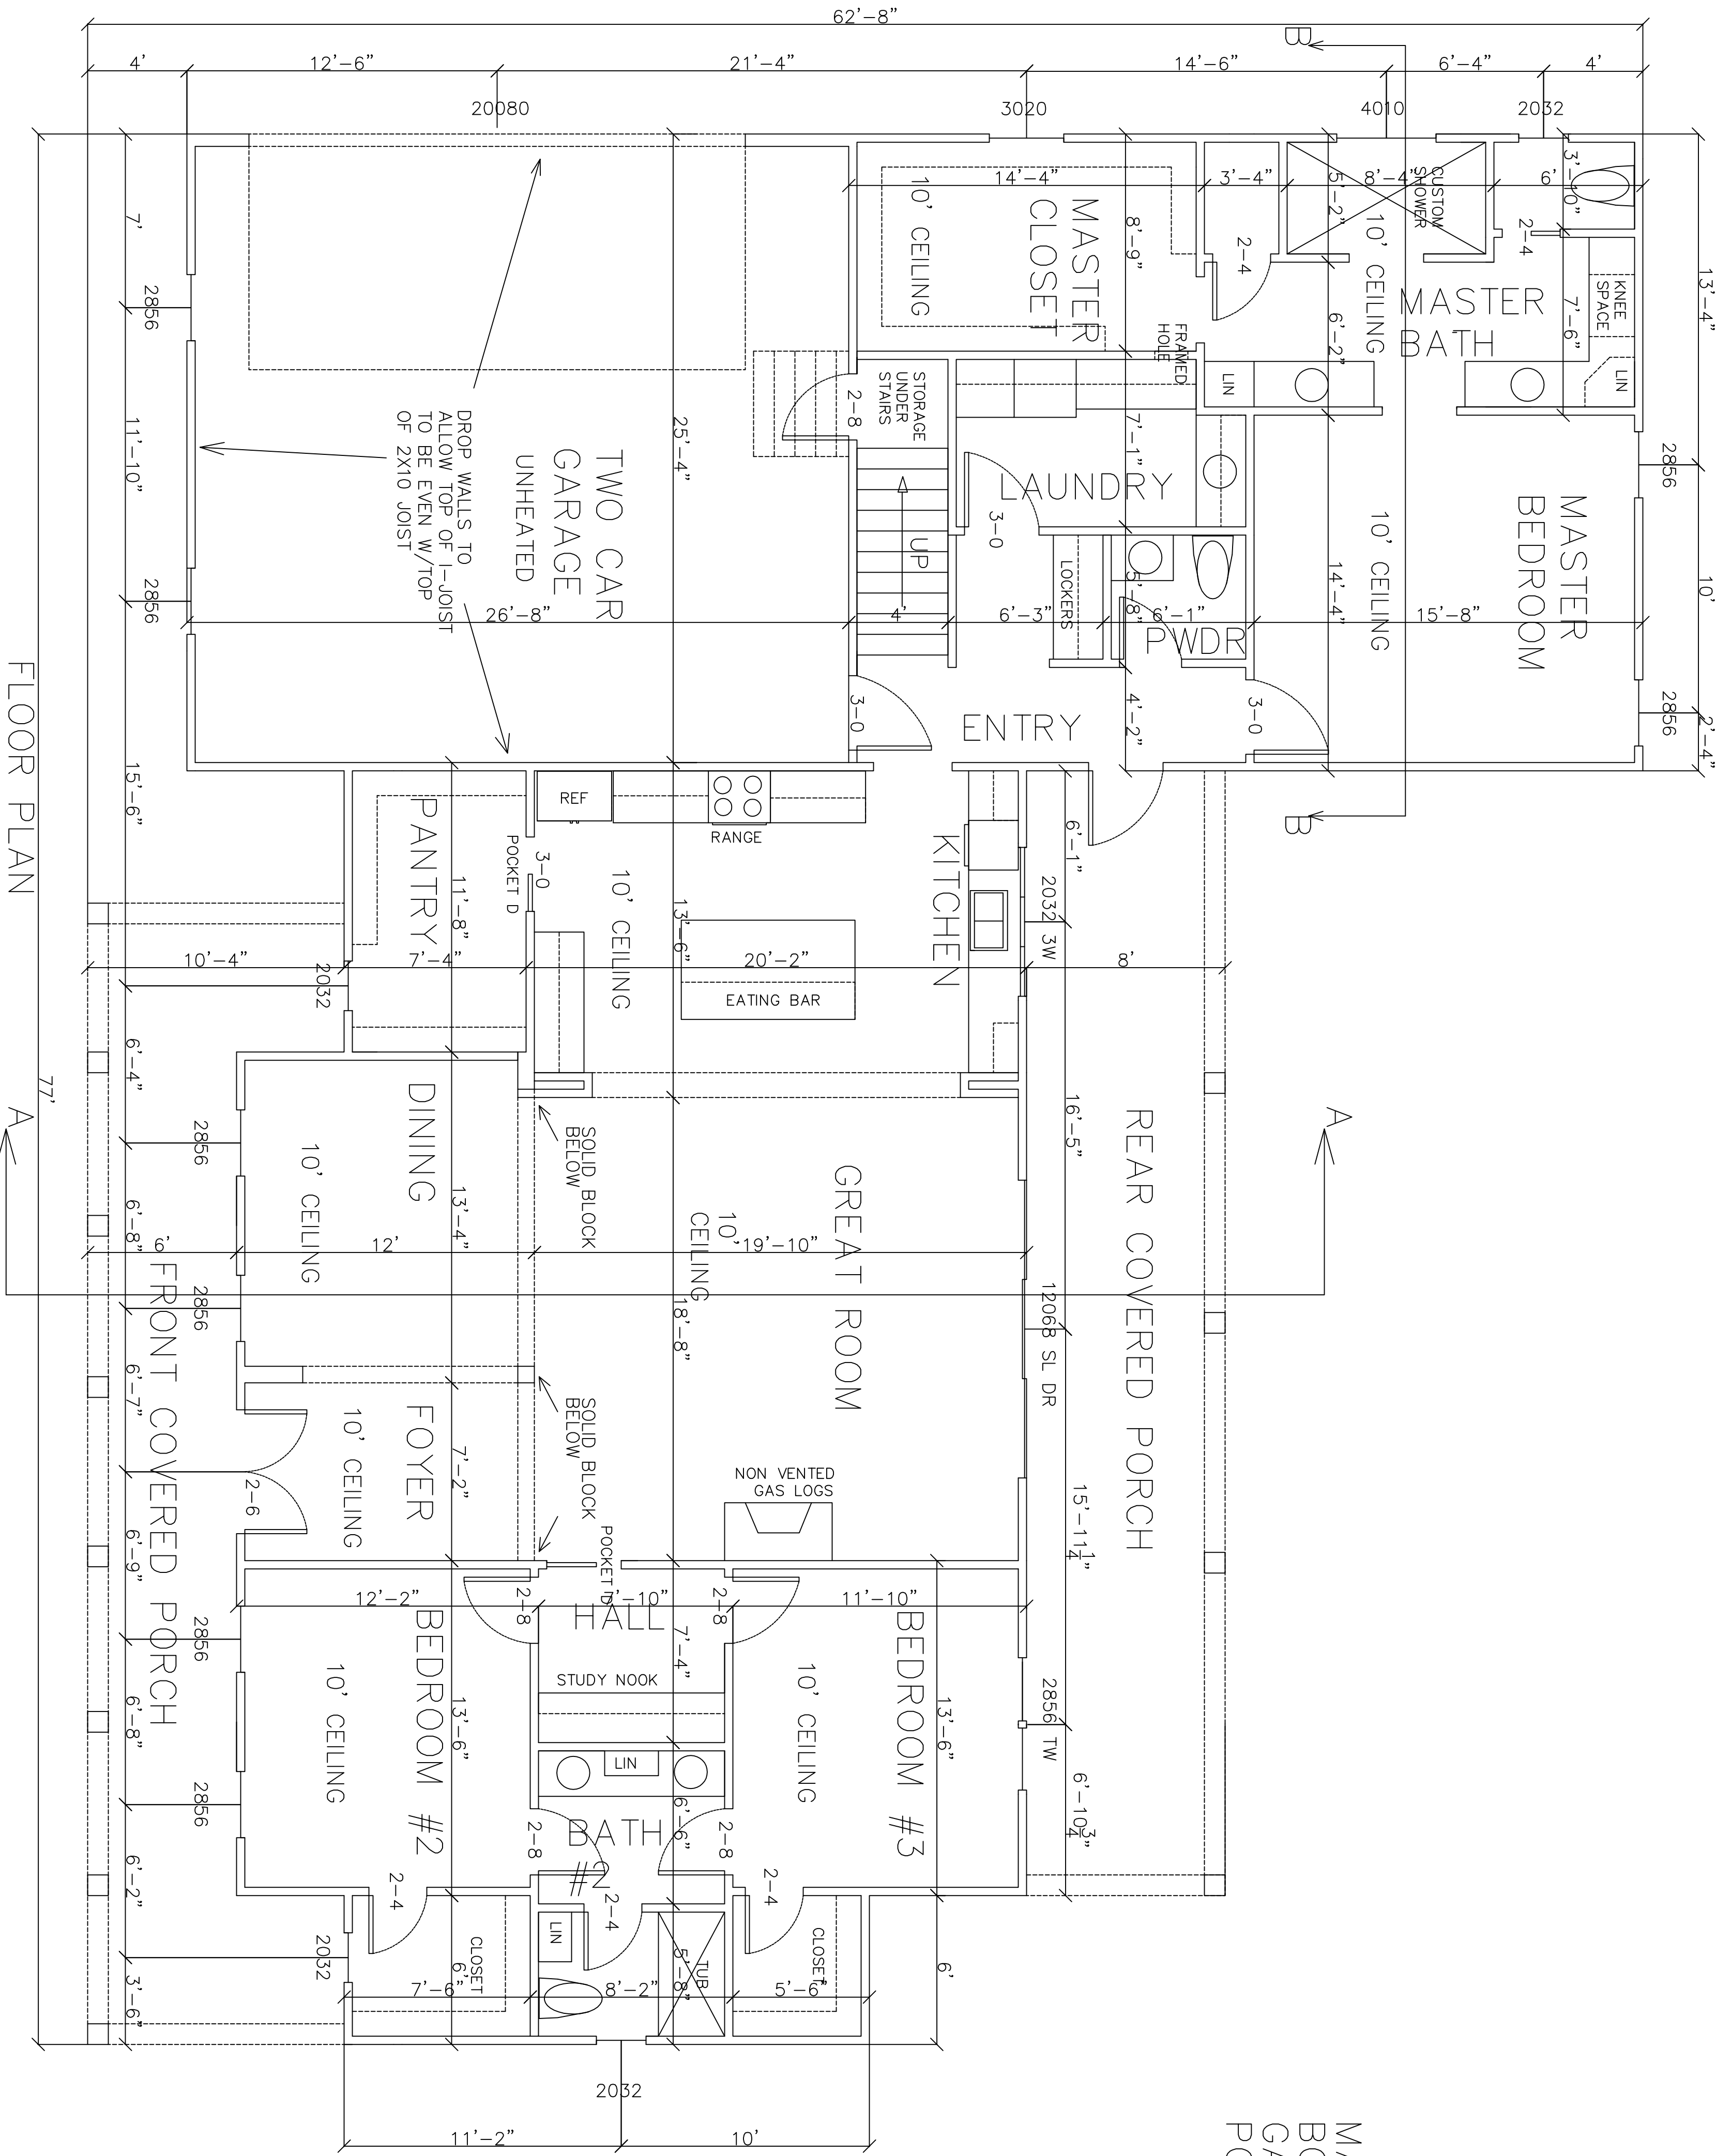


MAIN LEVEL 2349
 BONUS 418
 GARAGE 677
 PORCHES 691

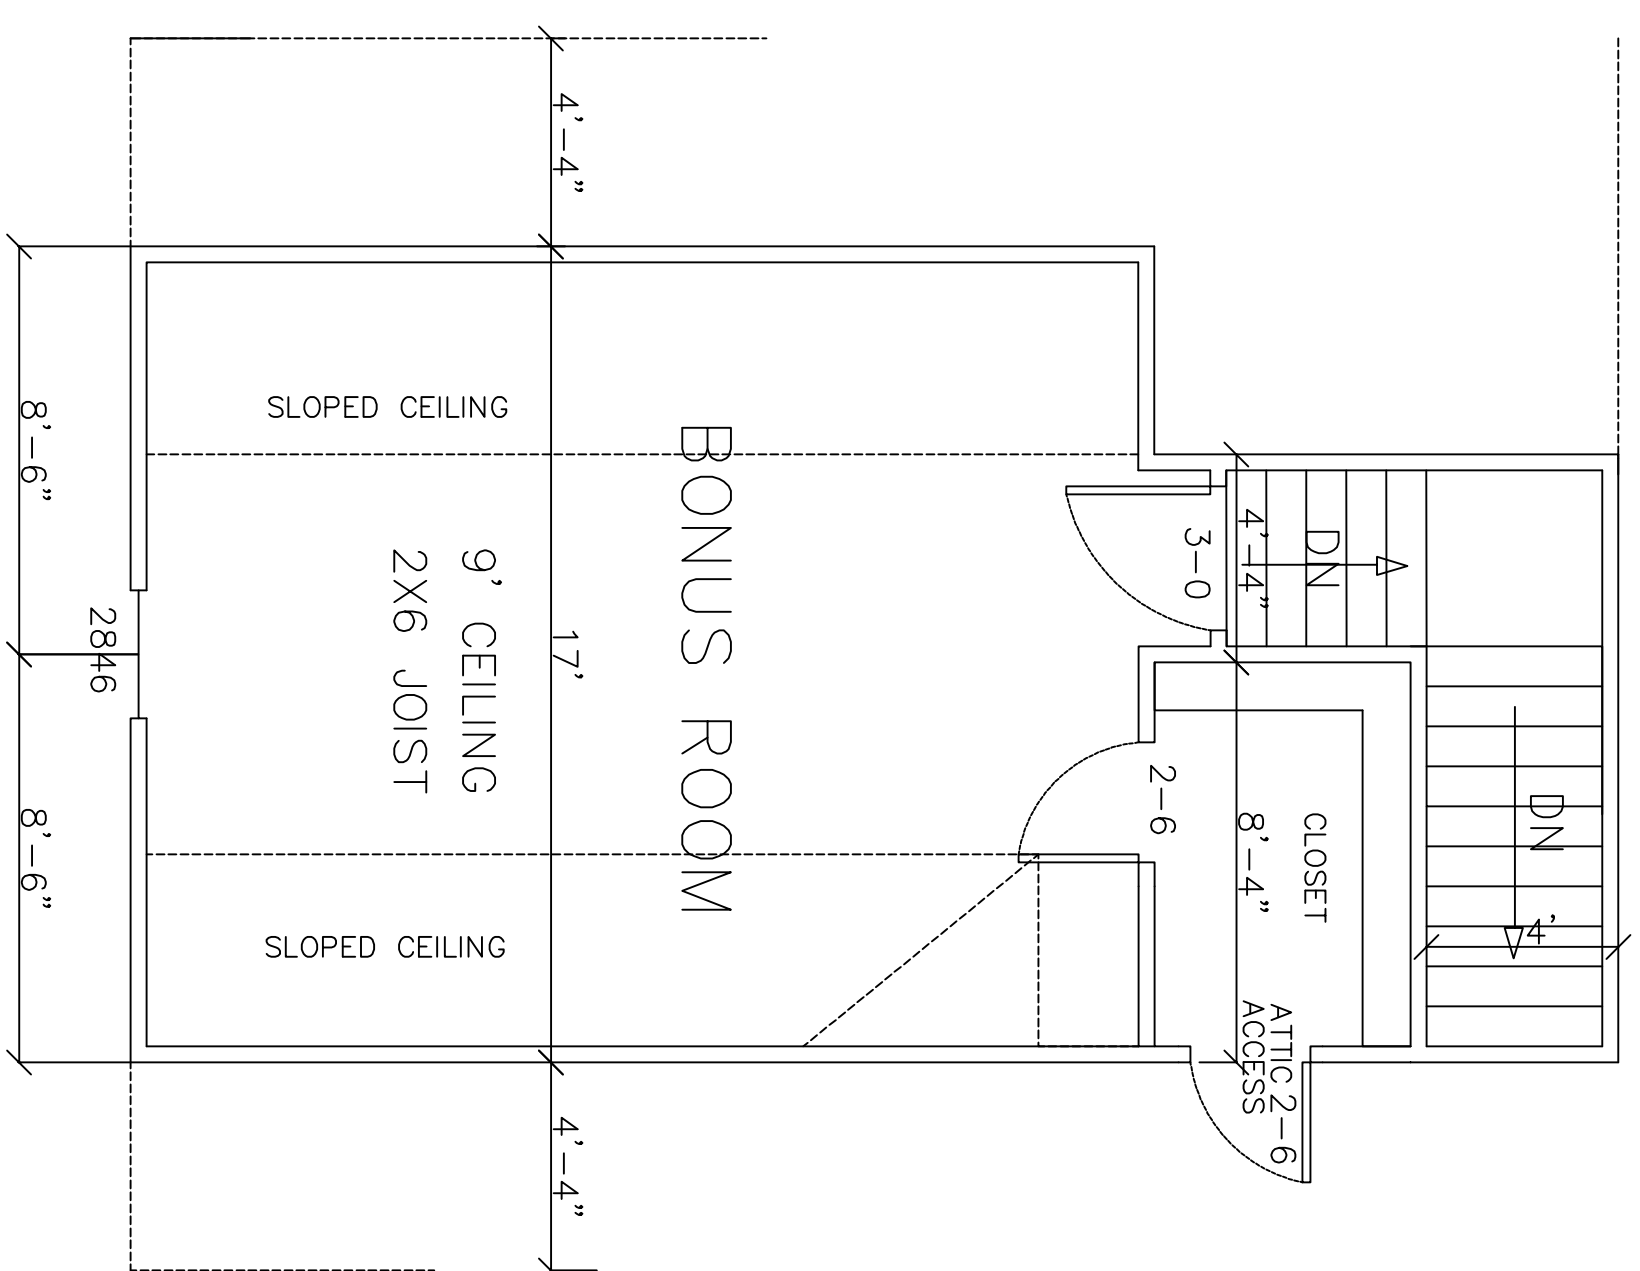


BONUS ROOM PLAN
 SCALE: 1/4" = 1'


FLOOR PLAN
 SCALE: 1/4" = 1'

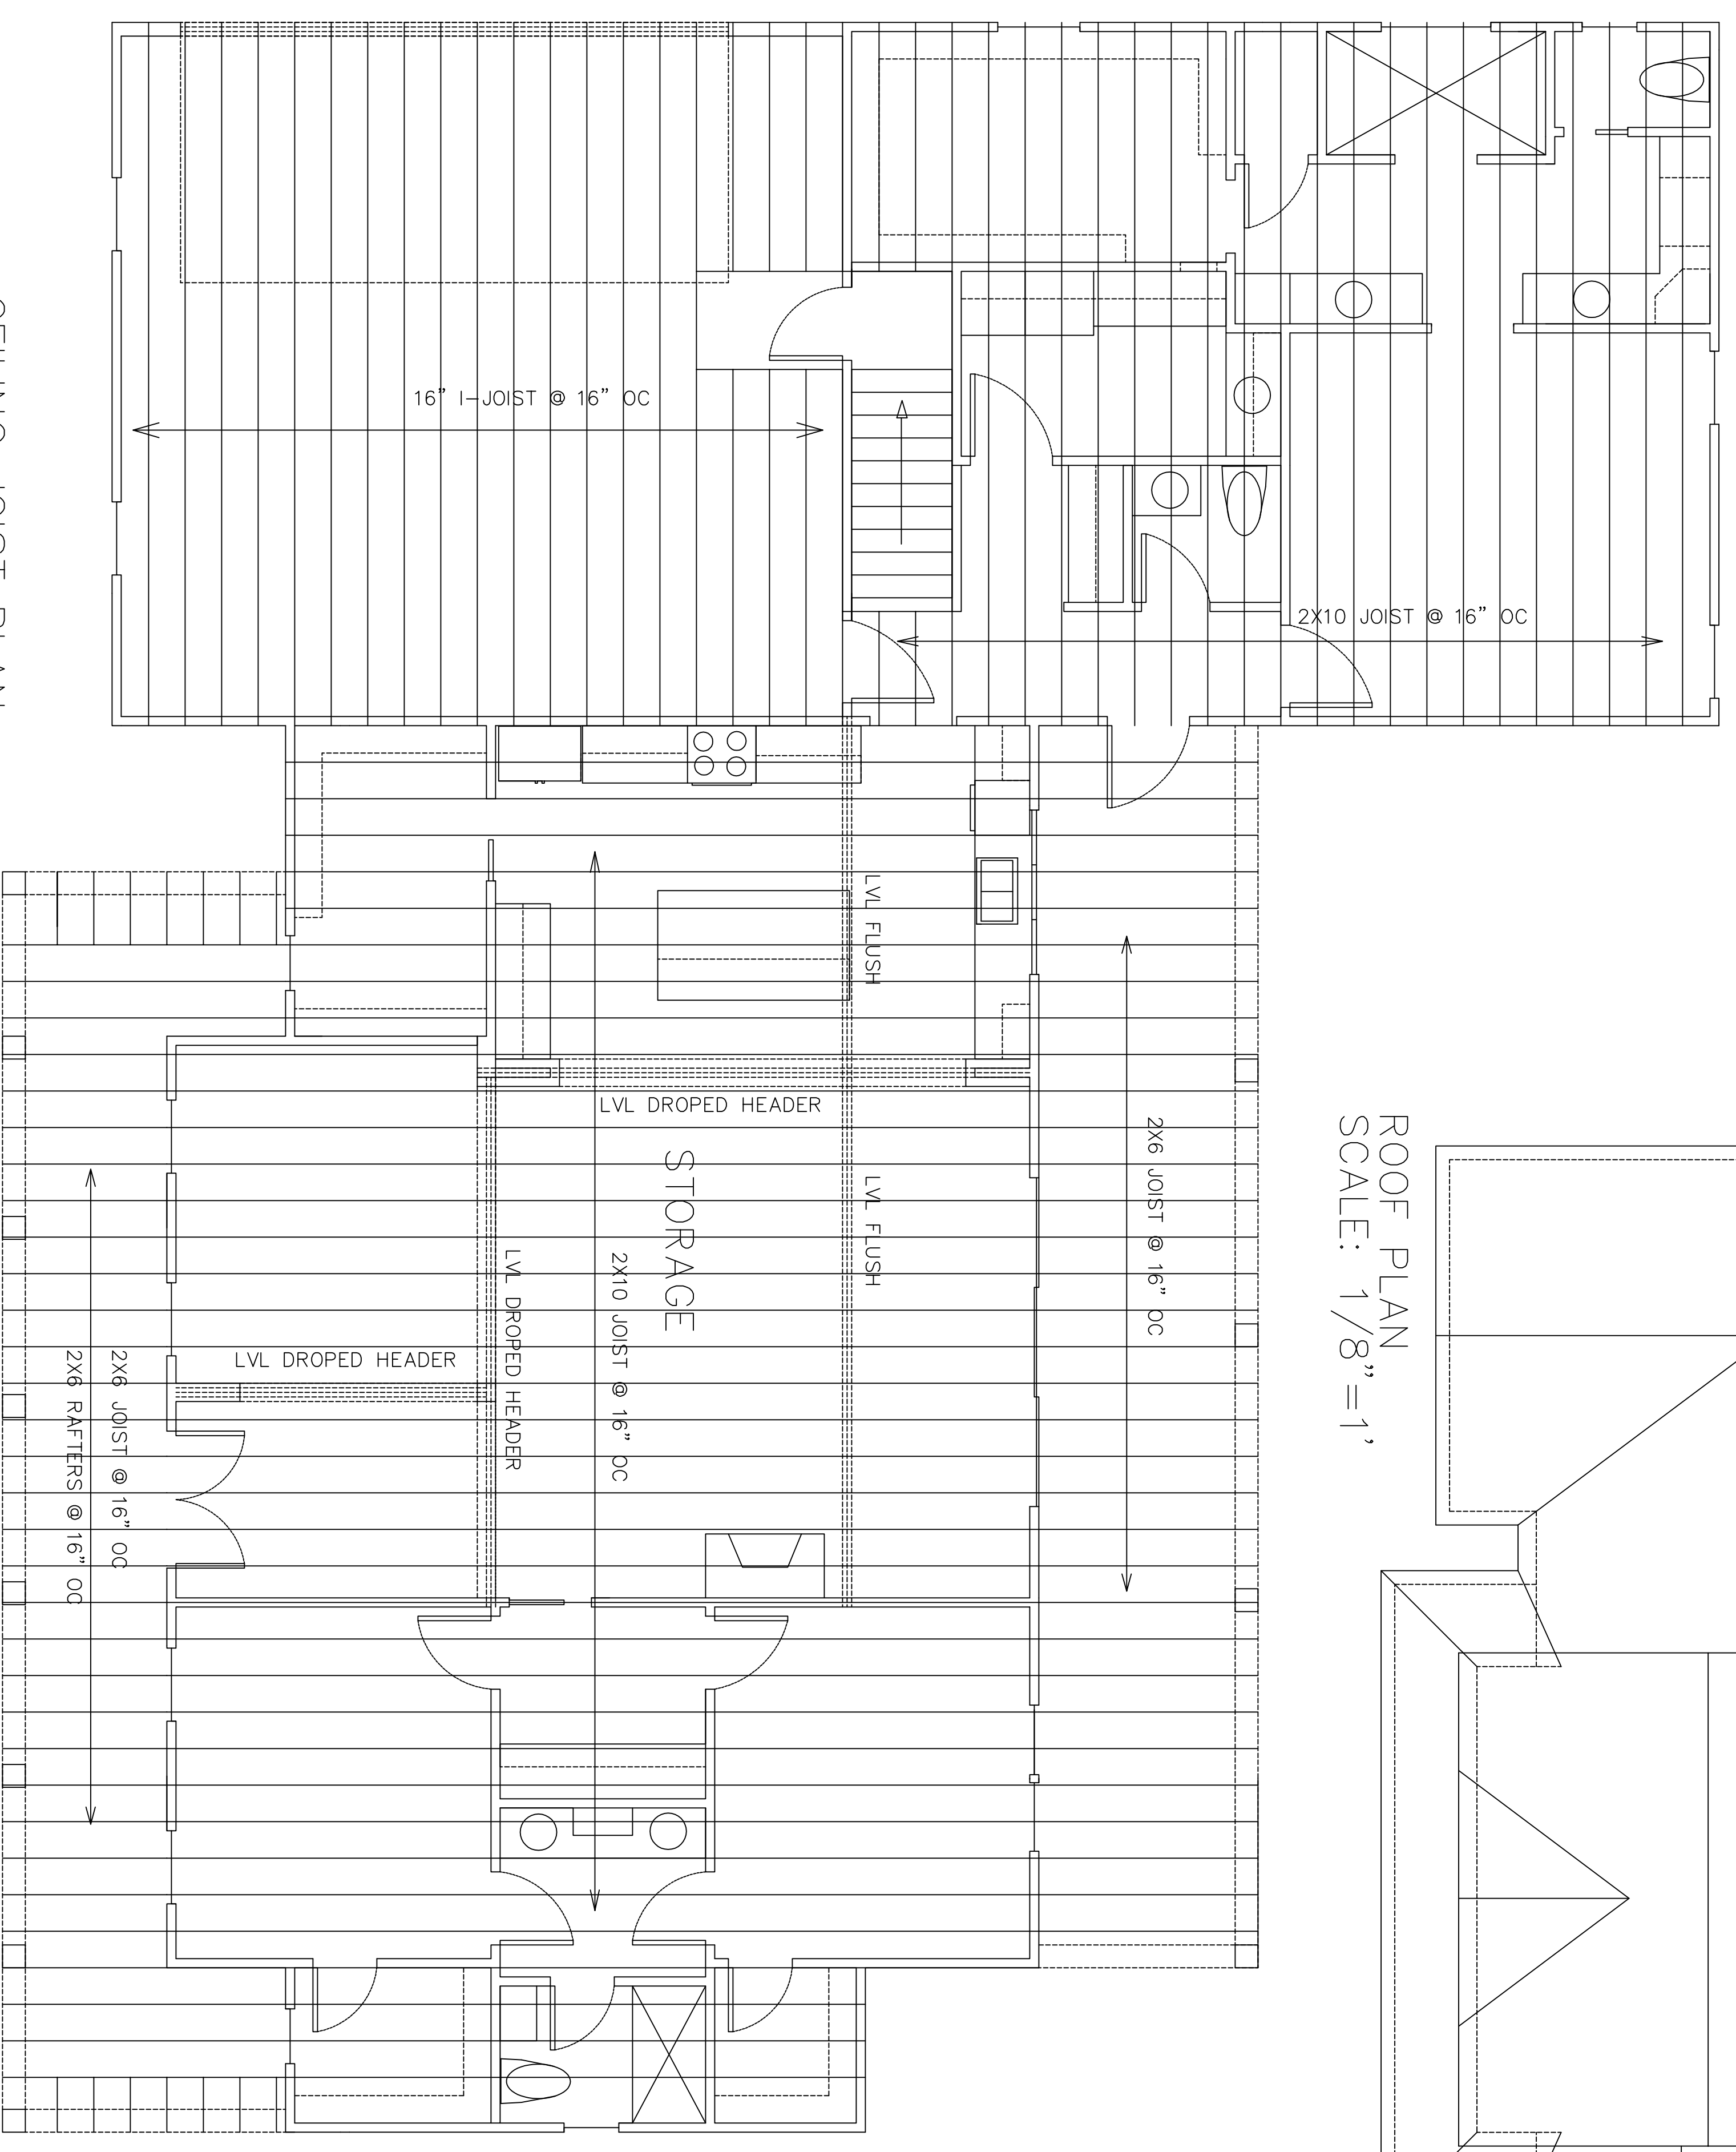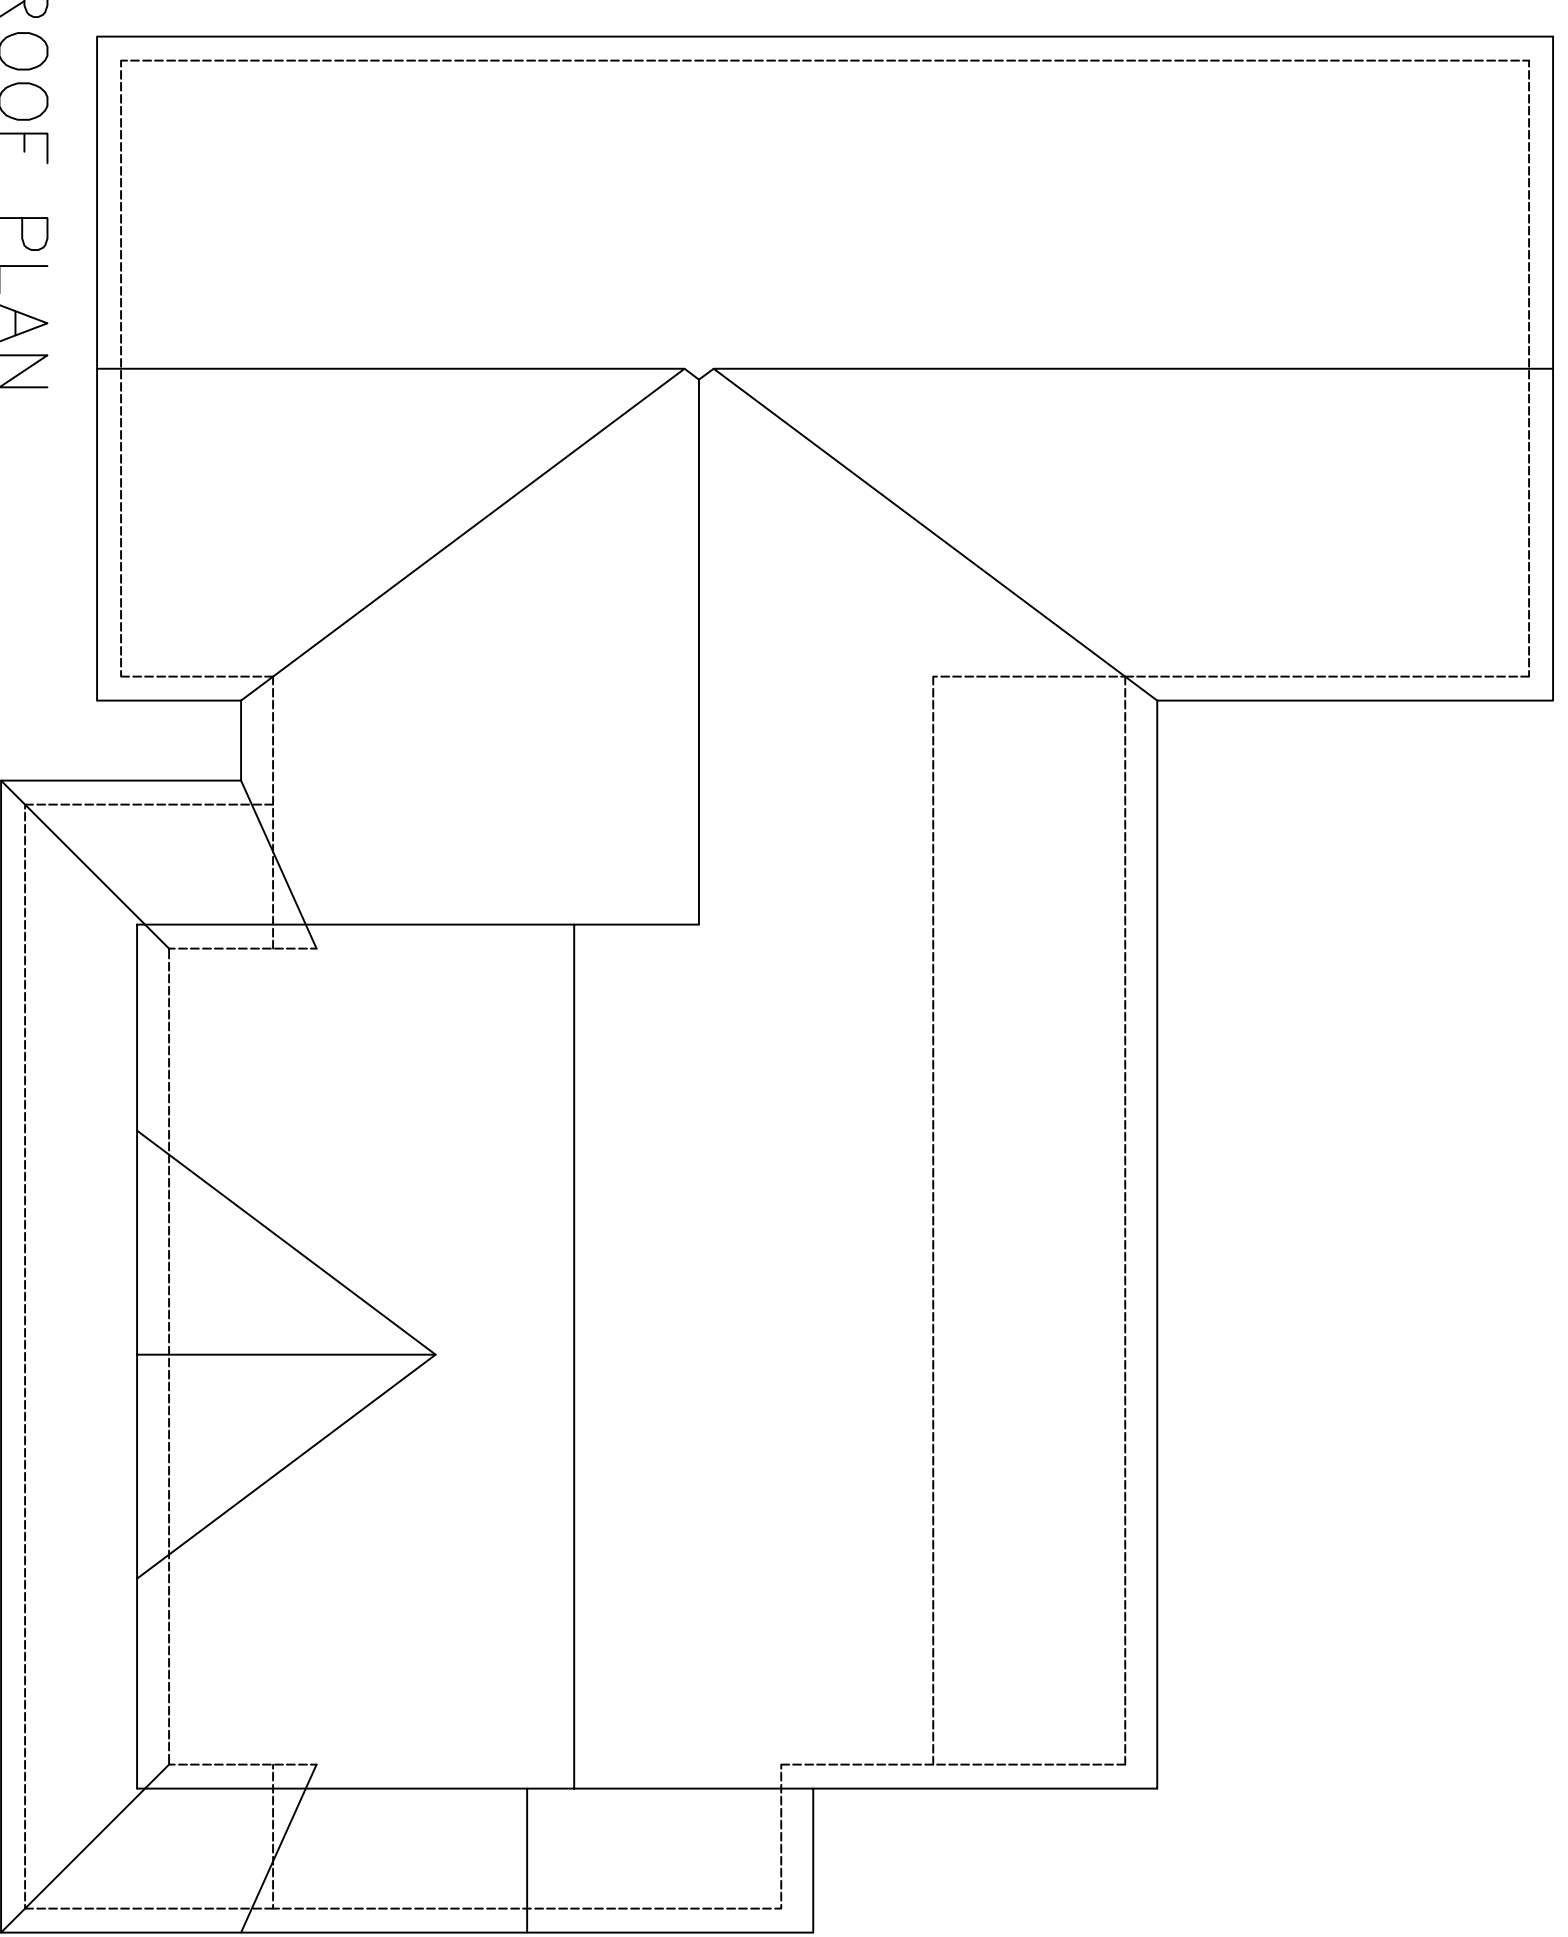

CEILING JOIST PLAN
SCALE: 1/4"=1'

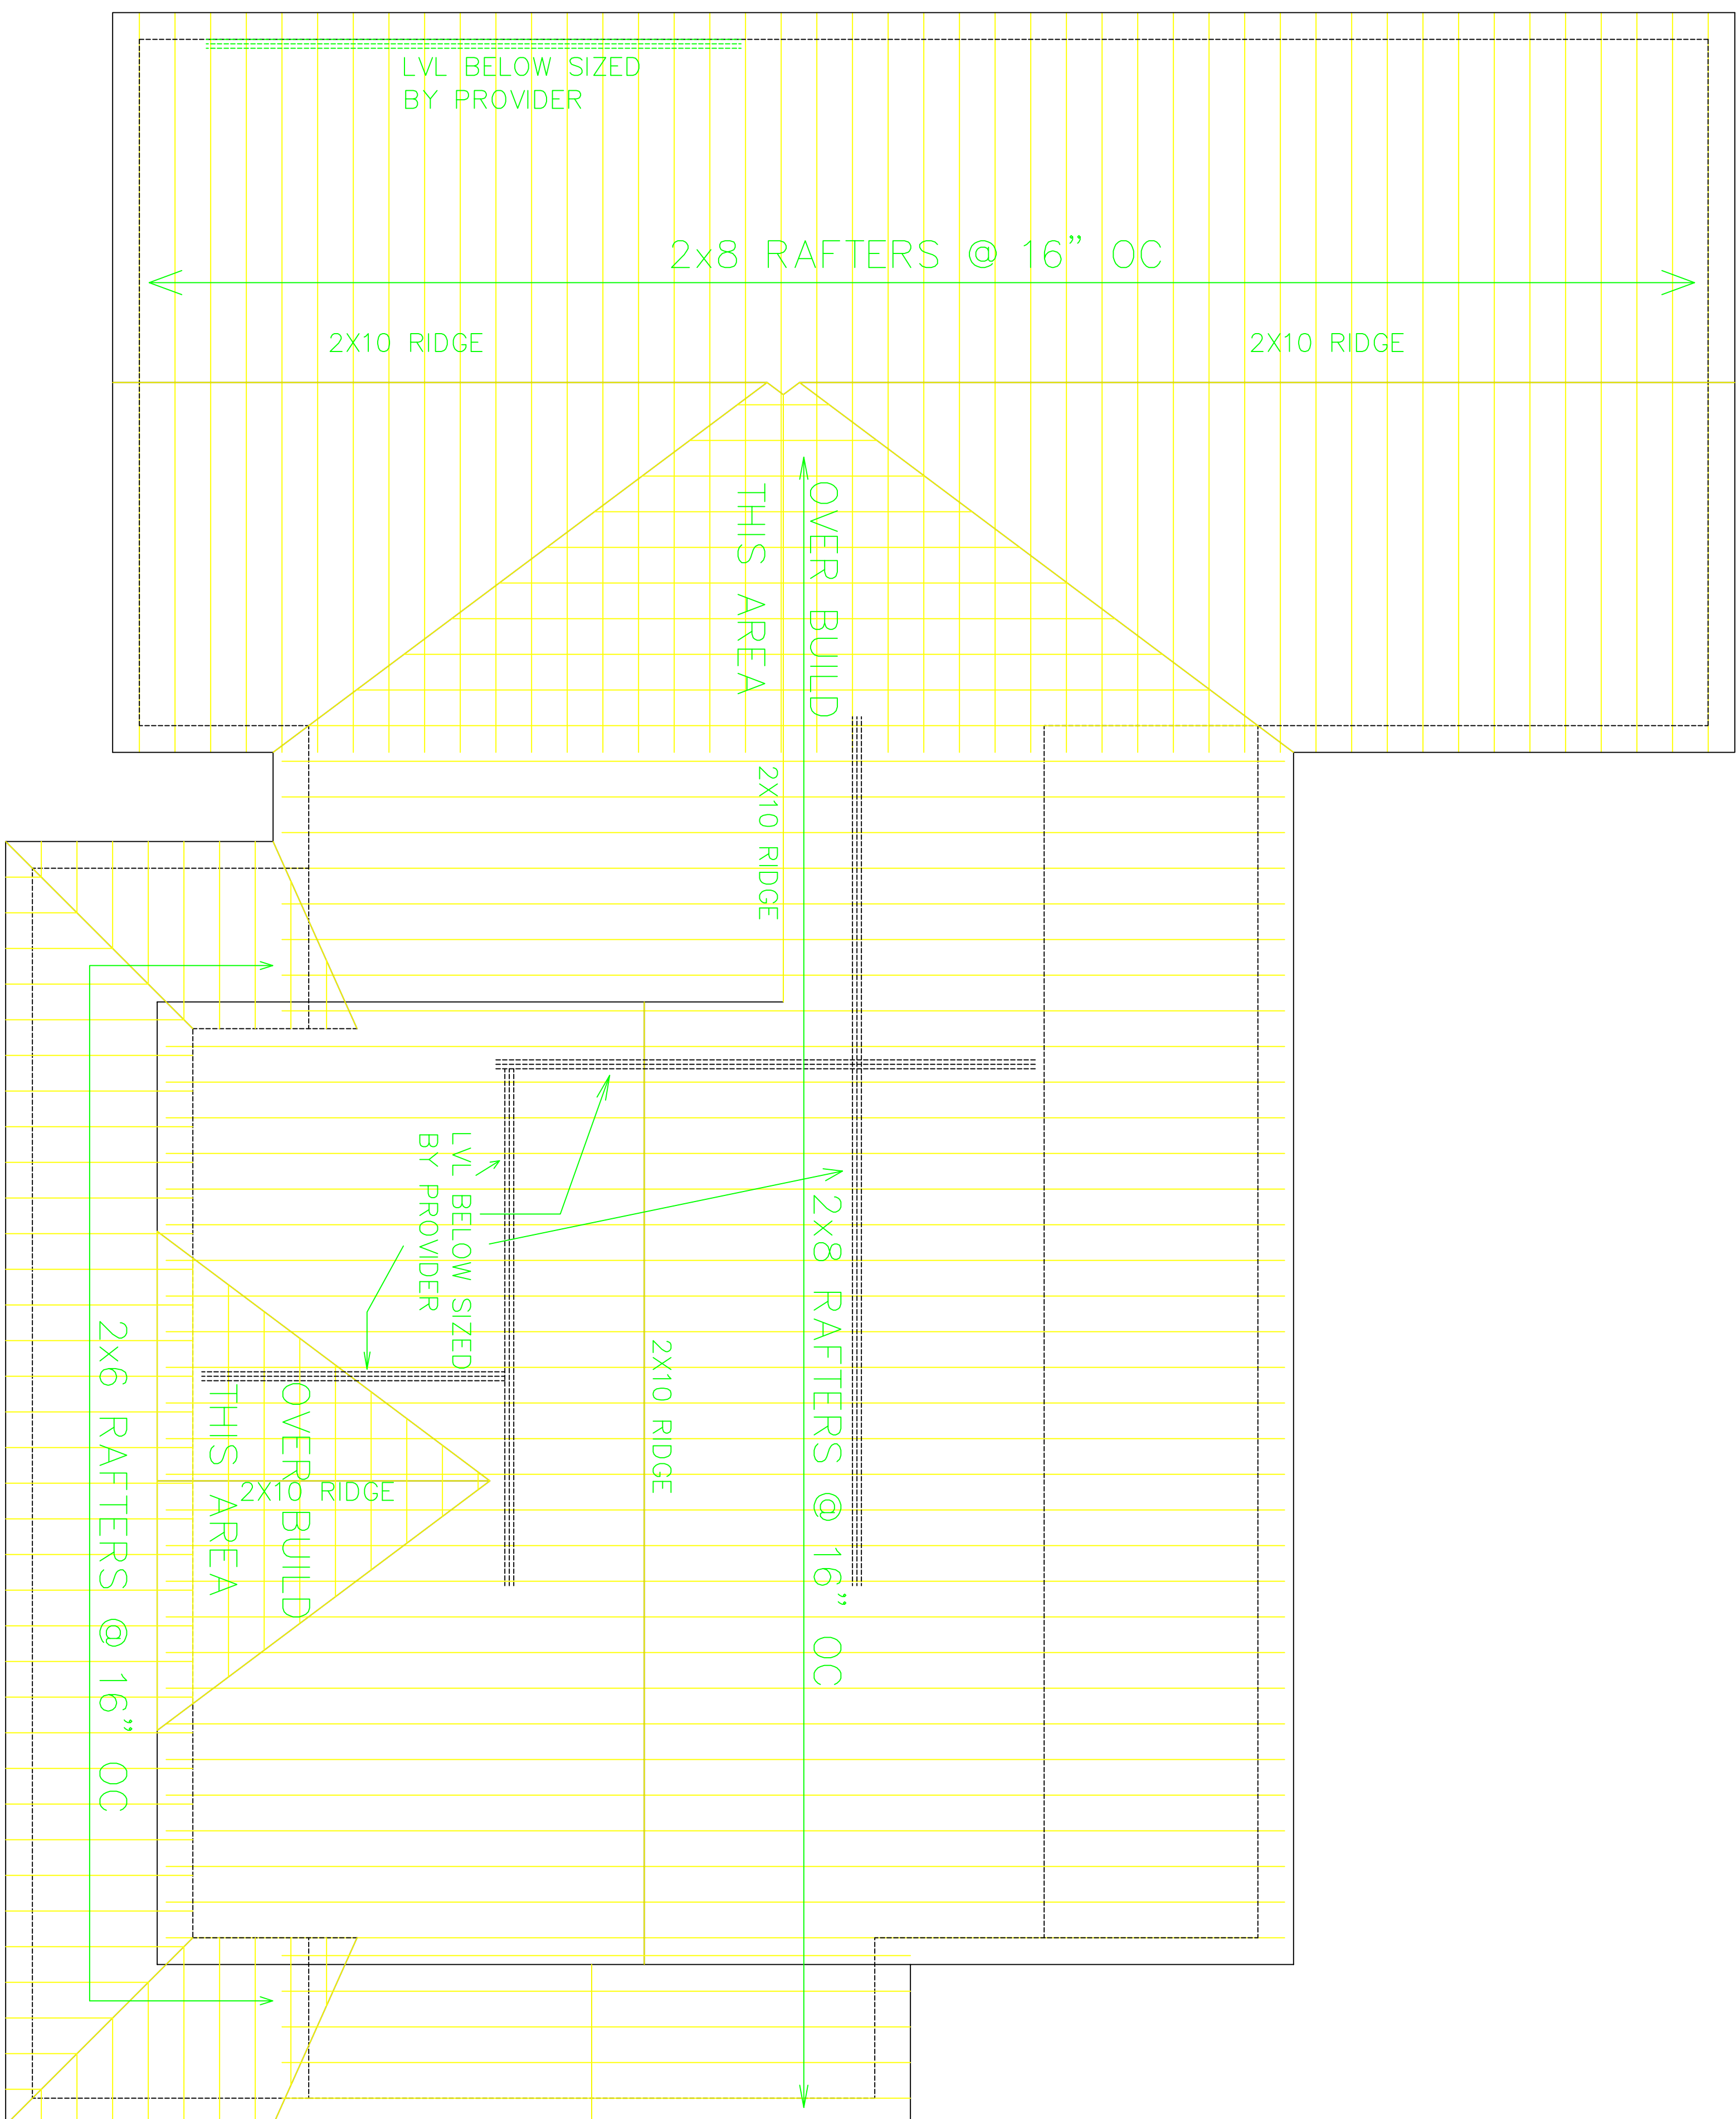

ROOF ELEVATION
 SCALE: 1/4" = 1'

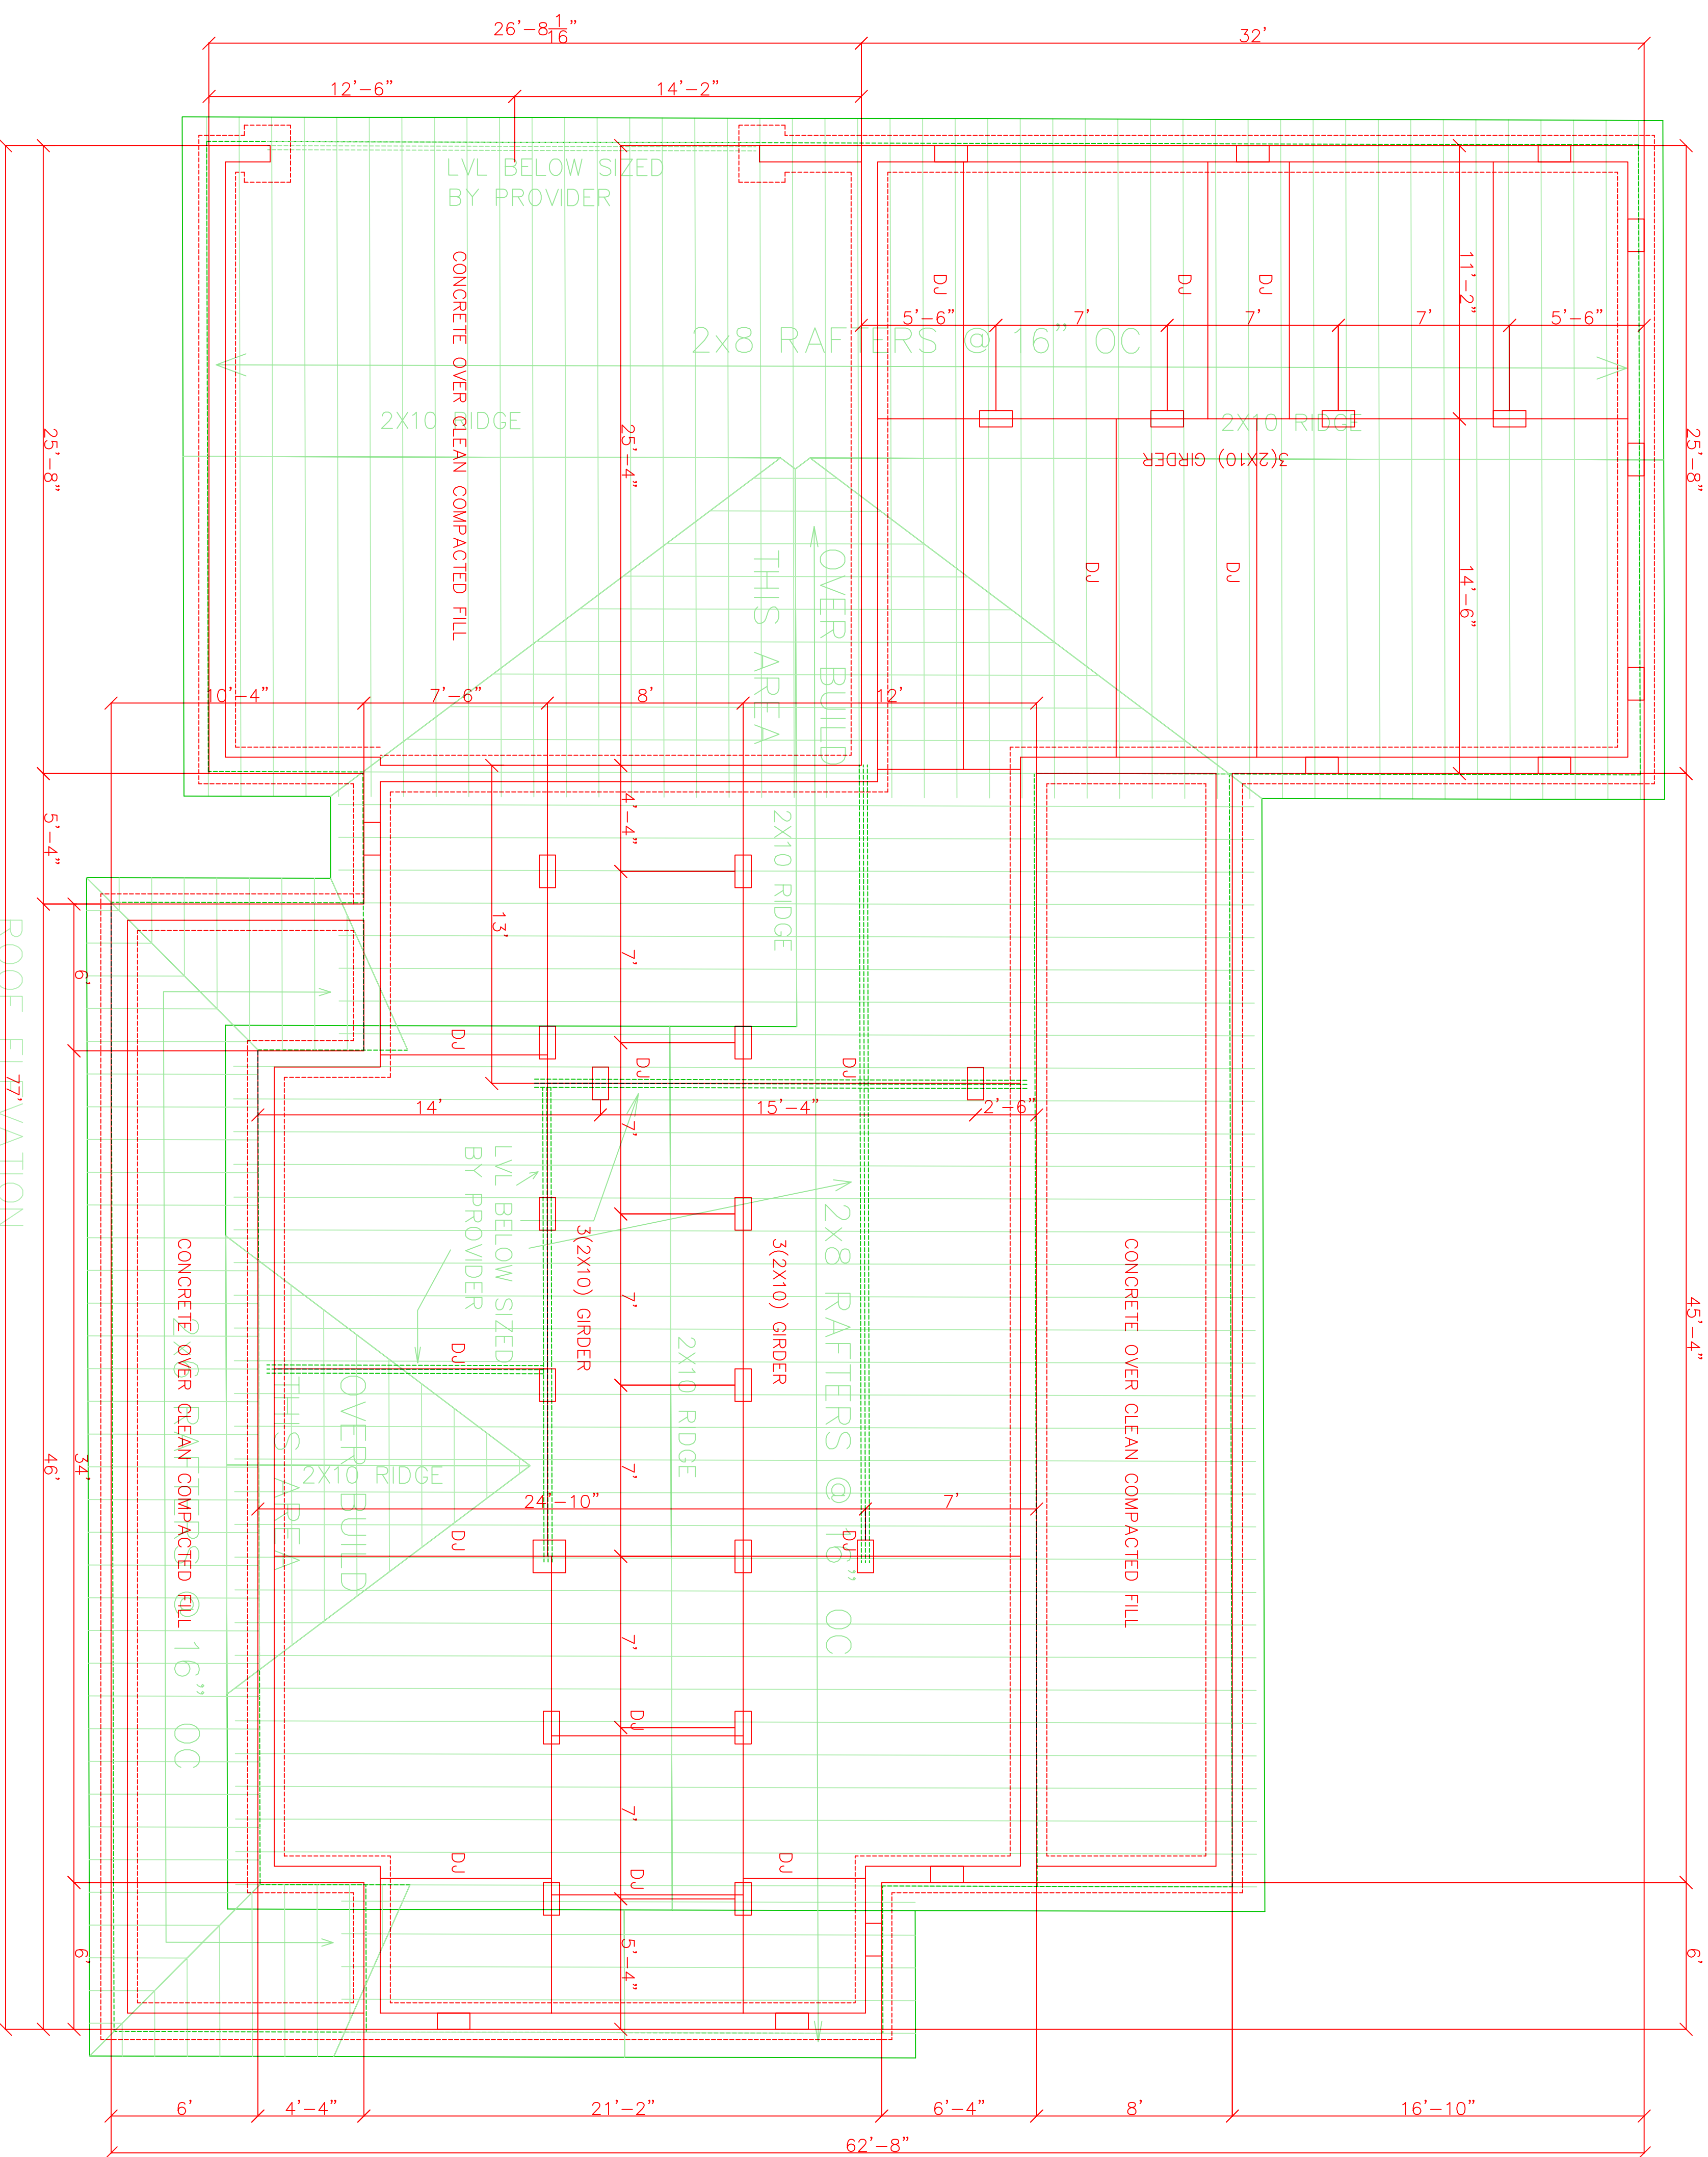

FOUNDATION PLAN
SCALE: 1/4" = 1'

ROOF ELEVATION
SCALE: 1/4" = 1'

