



Front Elevation
Scale: 1/4" = 1'0"



Rear Elevation
Scale: 1/8" = 1'0"

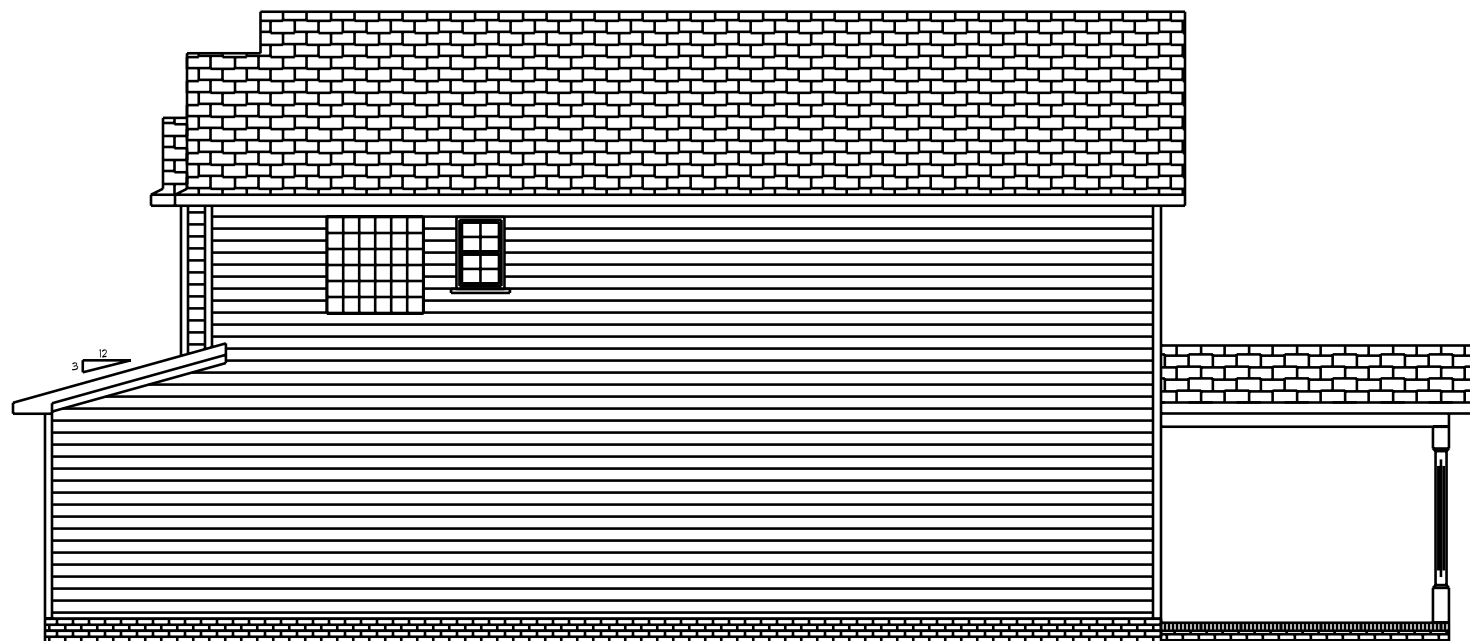

Right Elevation
Scale: 1/8" = 1'0"

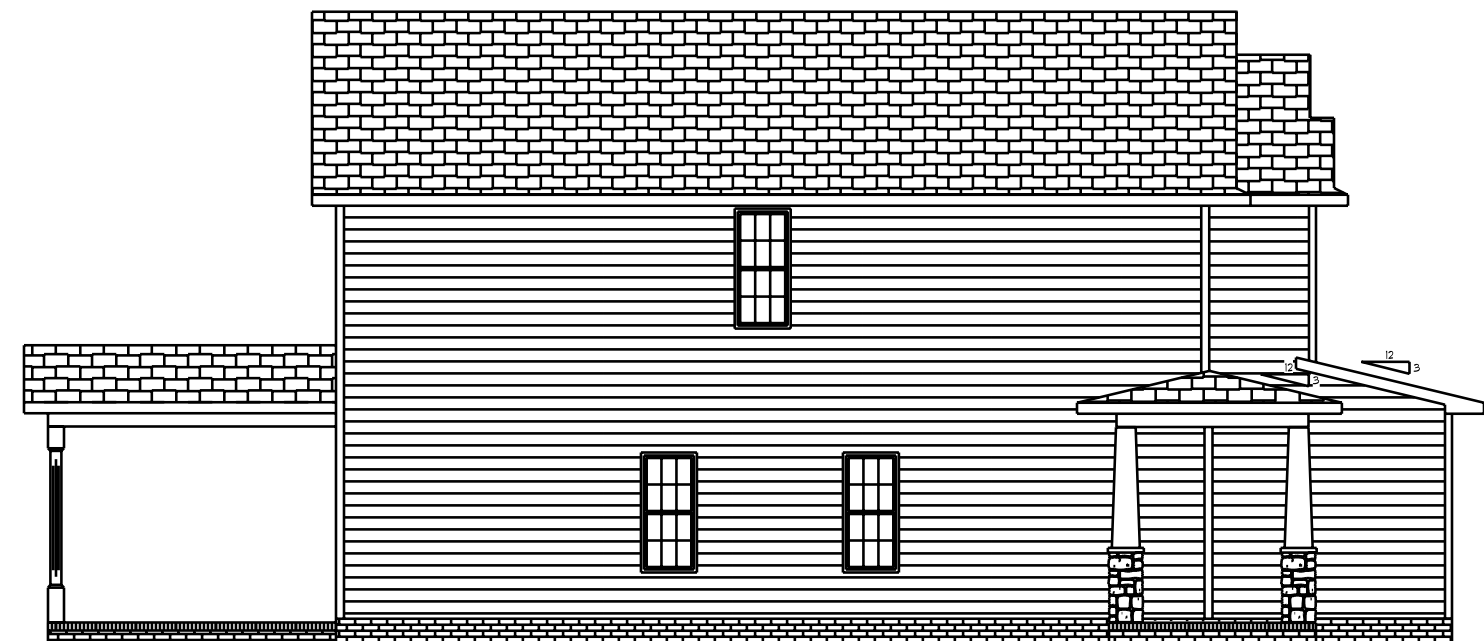

Left Elevation
Scale: 1/8" = 1'0"

Base Designs
2727 Chimney Pt.
Linden N.C. 28356
910-864-1253

DATE Friday, July 12, 2019

REVISED


DRAWING#

SCALE 1/4" = 1'0"


DRAWN BY

APPROVED

DW-2032

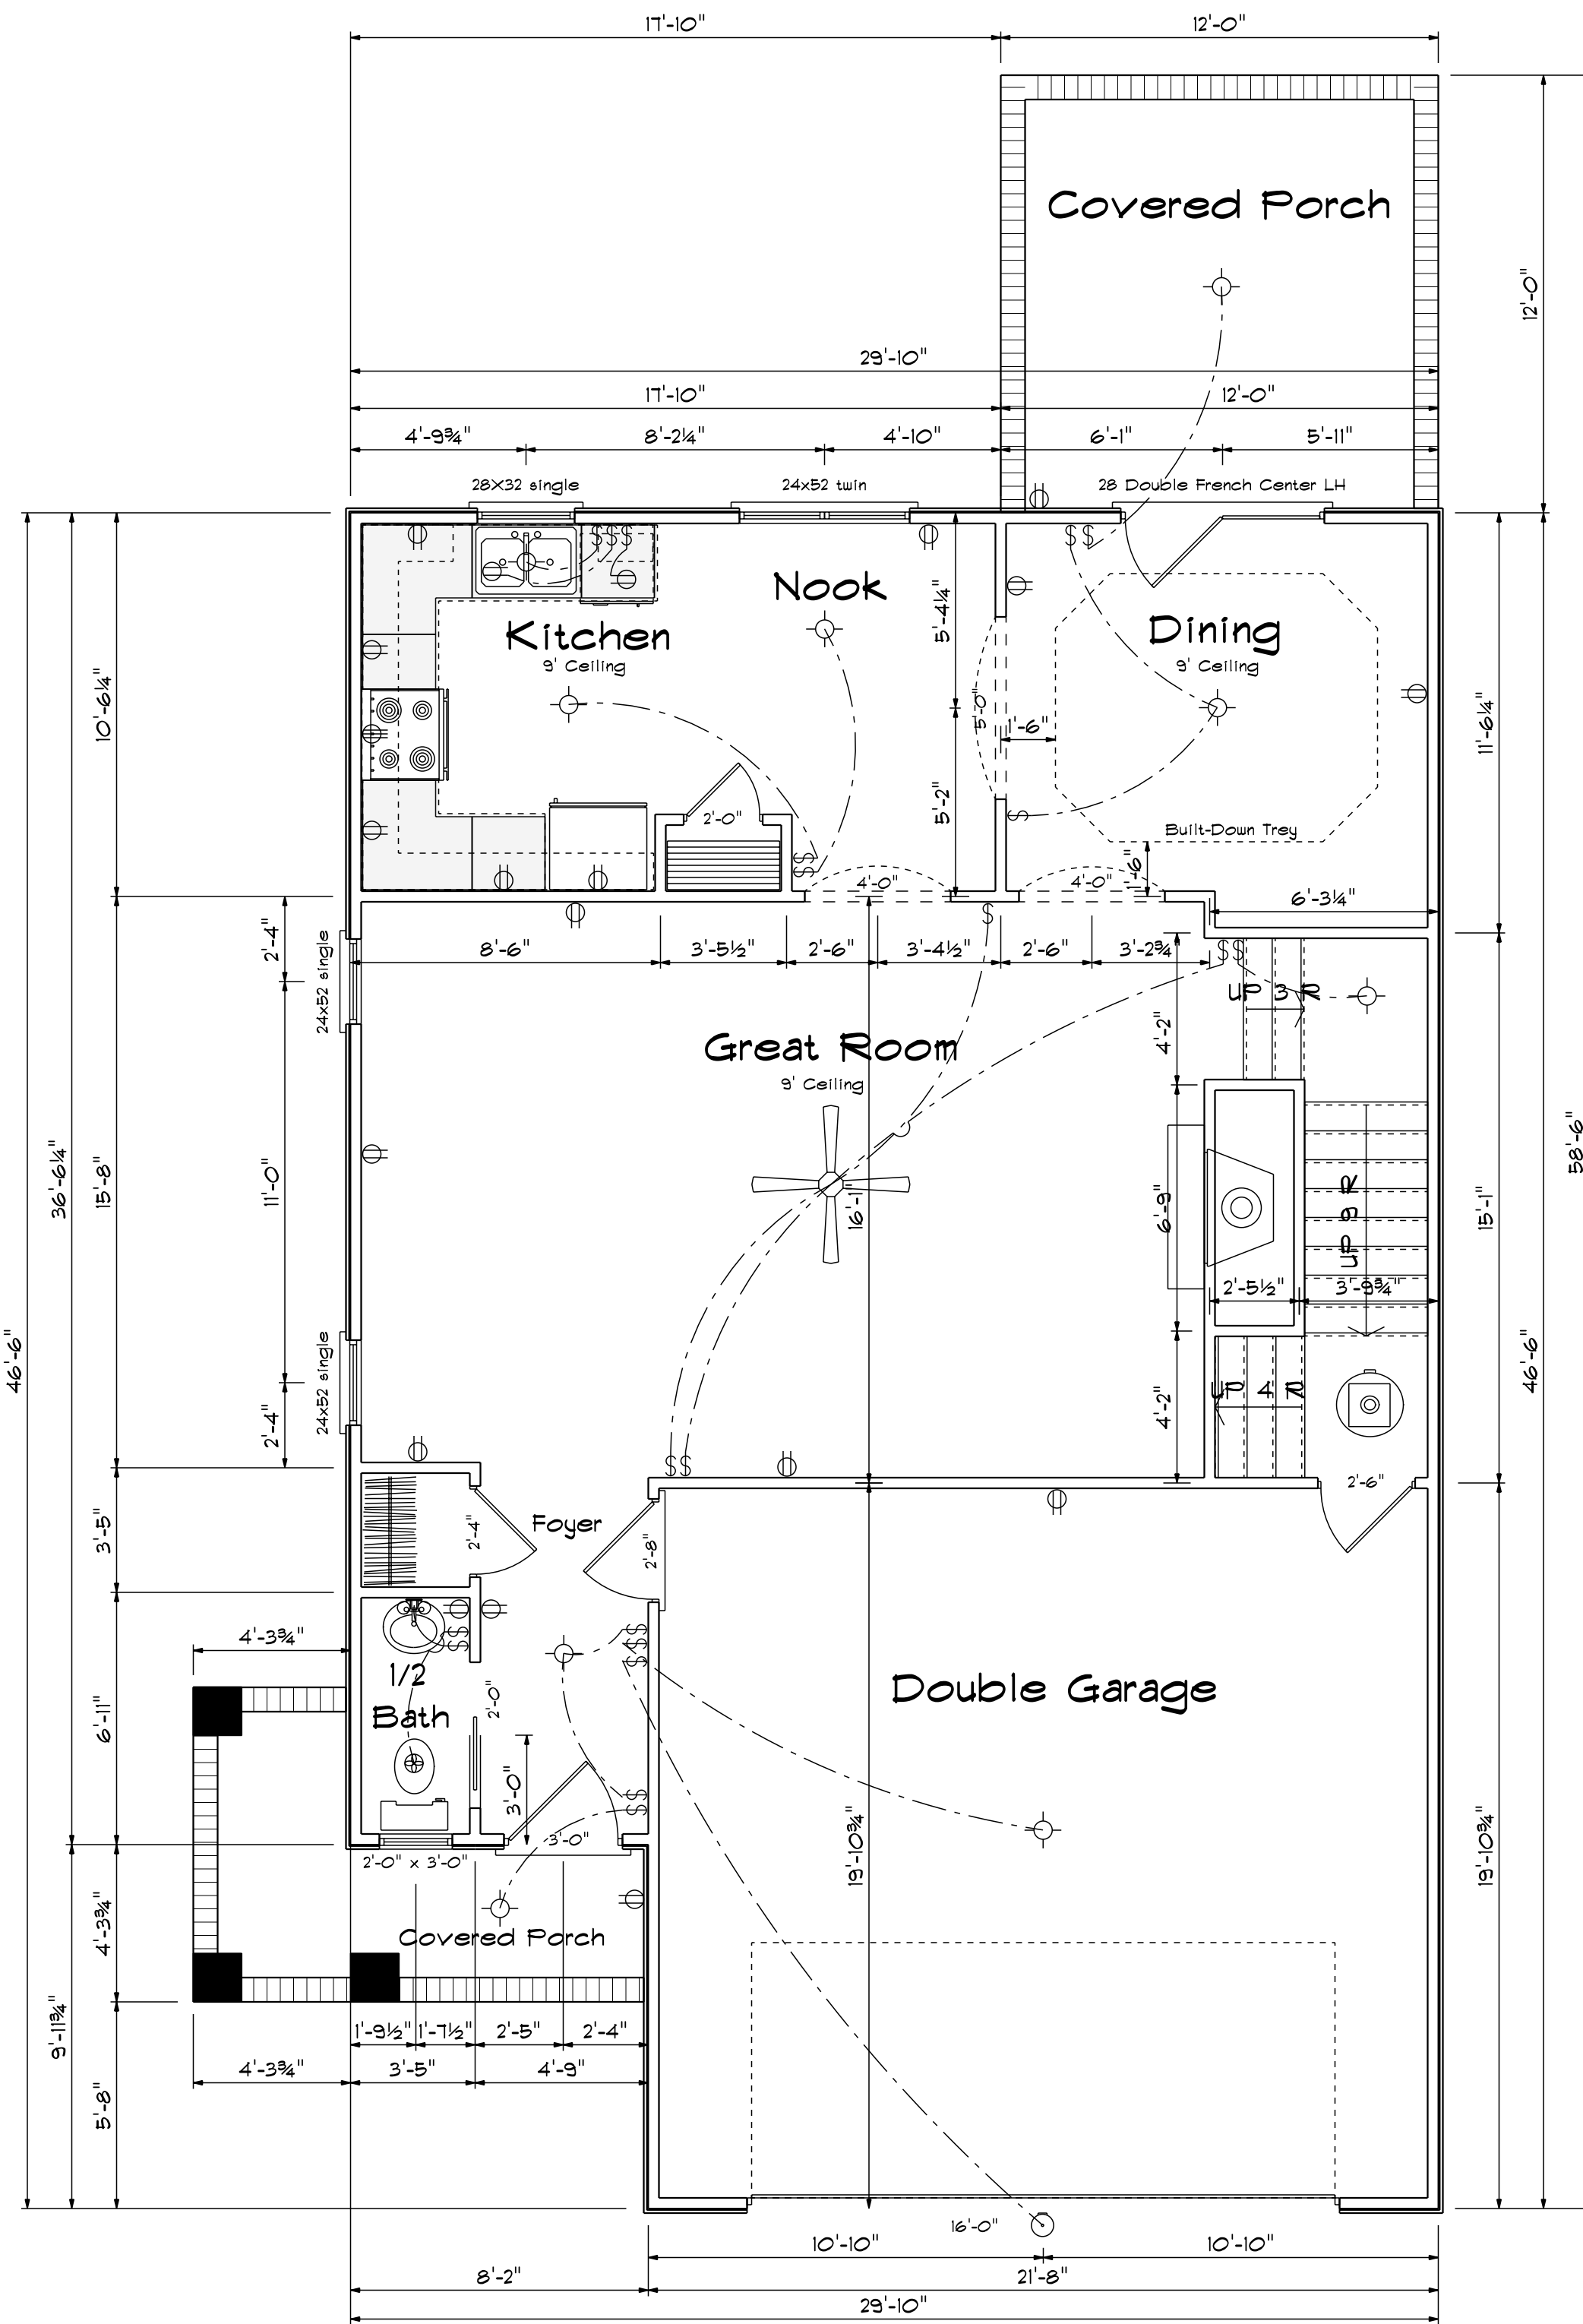

Kitchen Cabinets

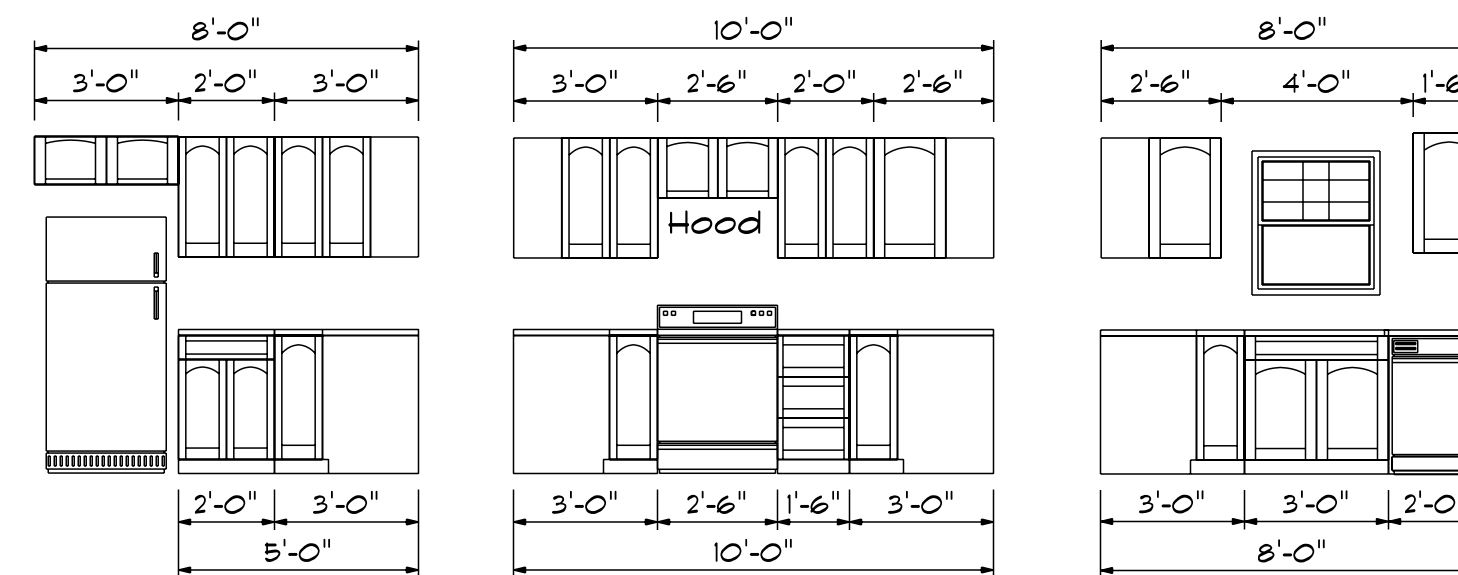

Areas

First Floor Sq.Ft.	893
Second Floor Sq.Ft.	1139
Total Heated	2032
Garage	434
Front Covered Porch	34
Rear Covered Porch	144


Attic Ventilation

1251 Sq.Ft. Attic Area Requires 8.38 Sq.Ft. Ventilation. Builder To Provide Soffit, Rids And/OR Gable Vents Adequate To Meet Code Requirements.

FIRST FLOOR OPENING SCHEDULE			
PRODUCT CODE	SIZE	HINGE	COUNT
3-0 Exterior Door Unit	3'-0"	L	1
2-8 Double French Center	5'-4"	NL	1
192X84 - Garage Door	16'-0"	U	1
2-8 Exterior Door unit	2'-8"	R	1
2-0 Door Unit	2'-0"	L	1
2-4 Door Unit	2'-4"	L	1
2-6 Door Unit	2'-6"	L	1
20 Single Pocket Door	2'-0"	N	1
2-4x5-2 single	2'-4" x 5'-2"	N	2
2-4x5-2 twin	4'-8" x 5'-2"	NA	1
2-8X3-2 single	2'-8" x 3'-2"	N	1
24X36 OVAL Window	2'-0" x 3'-0"	N	1

First Floor Plan




Scale: 1/4" = 1'-0"

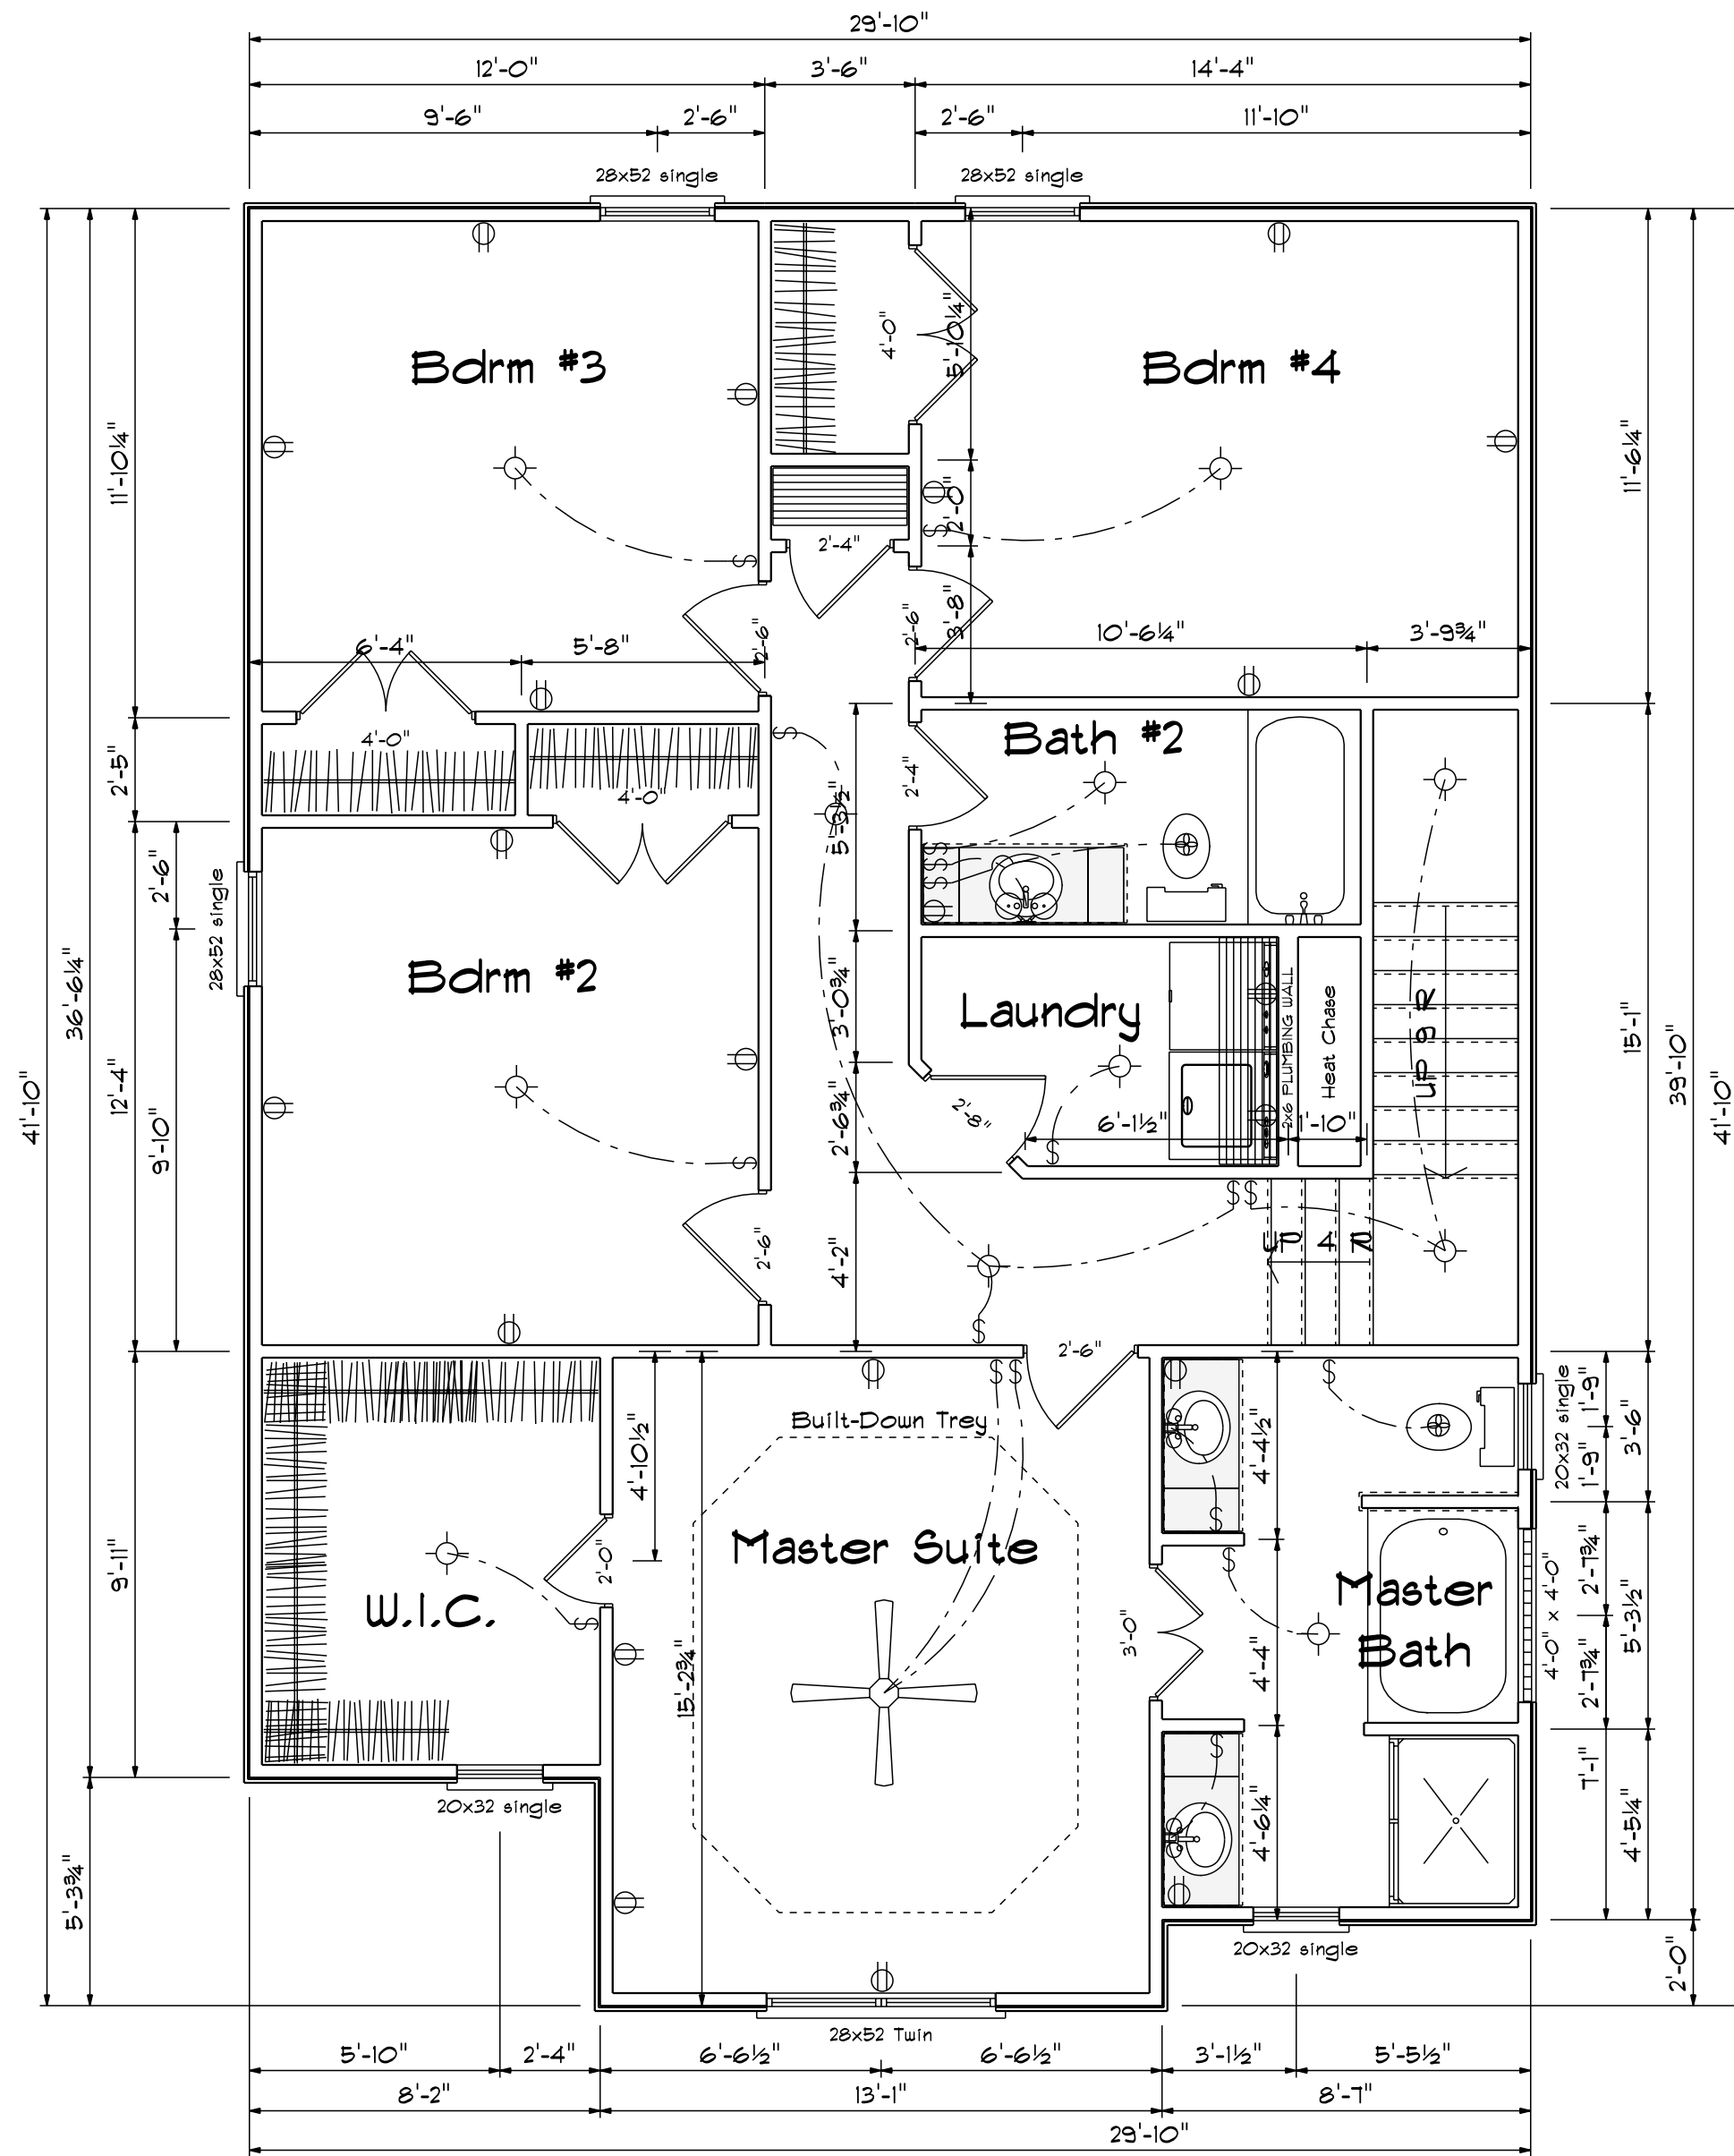

Second Floor Plan

Scale: 1/4" = 1'-0"

SECOND FLOOR OPENING SCHEDULE			
PRODUCT CODE	SIZE	HINGE	COUNT
2-0 Door Unit	2'-0"	R	1
2-4 Door Unit	2'-4"	L	2
2-6 Door Unit	2'-6"	L	3
2-6 Door Unit	2'-6"	R	1
2-8 Door Unit	2'-8"	L	1
3-0 Double Hung Door Unit	3'-0"	L R	1
4-0 Double Hung Door Unit	4'-0"	L R	3
2-0x3-2 single	2'-0" x 3'-2"	N	3
2-8x5-2 single	2'-8" x 5'-2"	N	3
28x52 Twin	5'-4" x 5'-2"	NA	1
4X4 GLASS BLOCK	4'-0" x 4'-0"	N	1

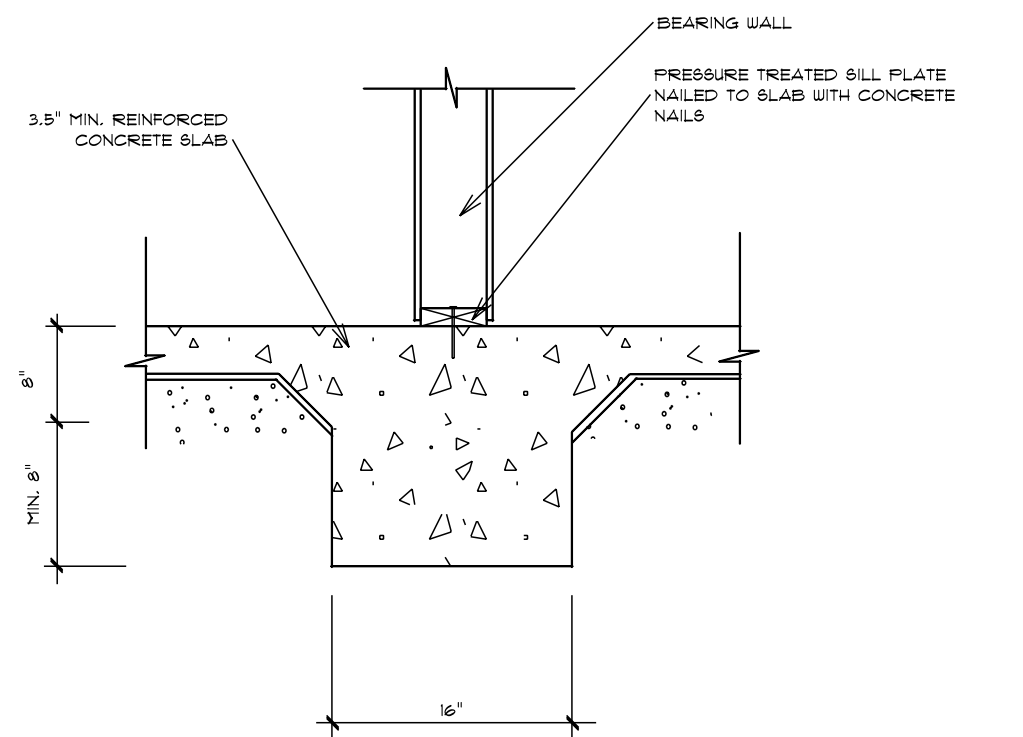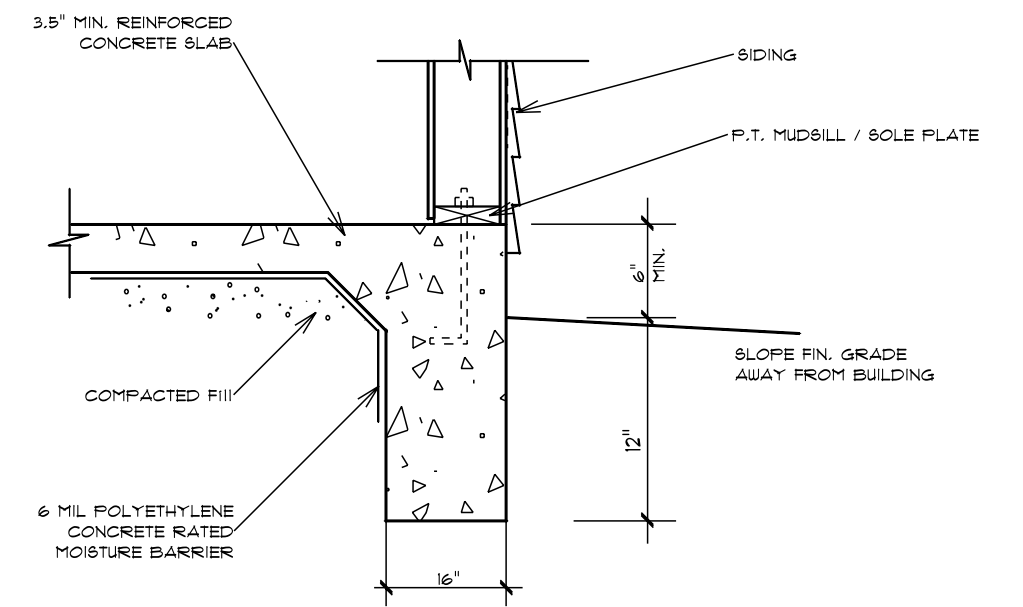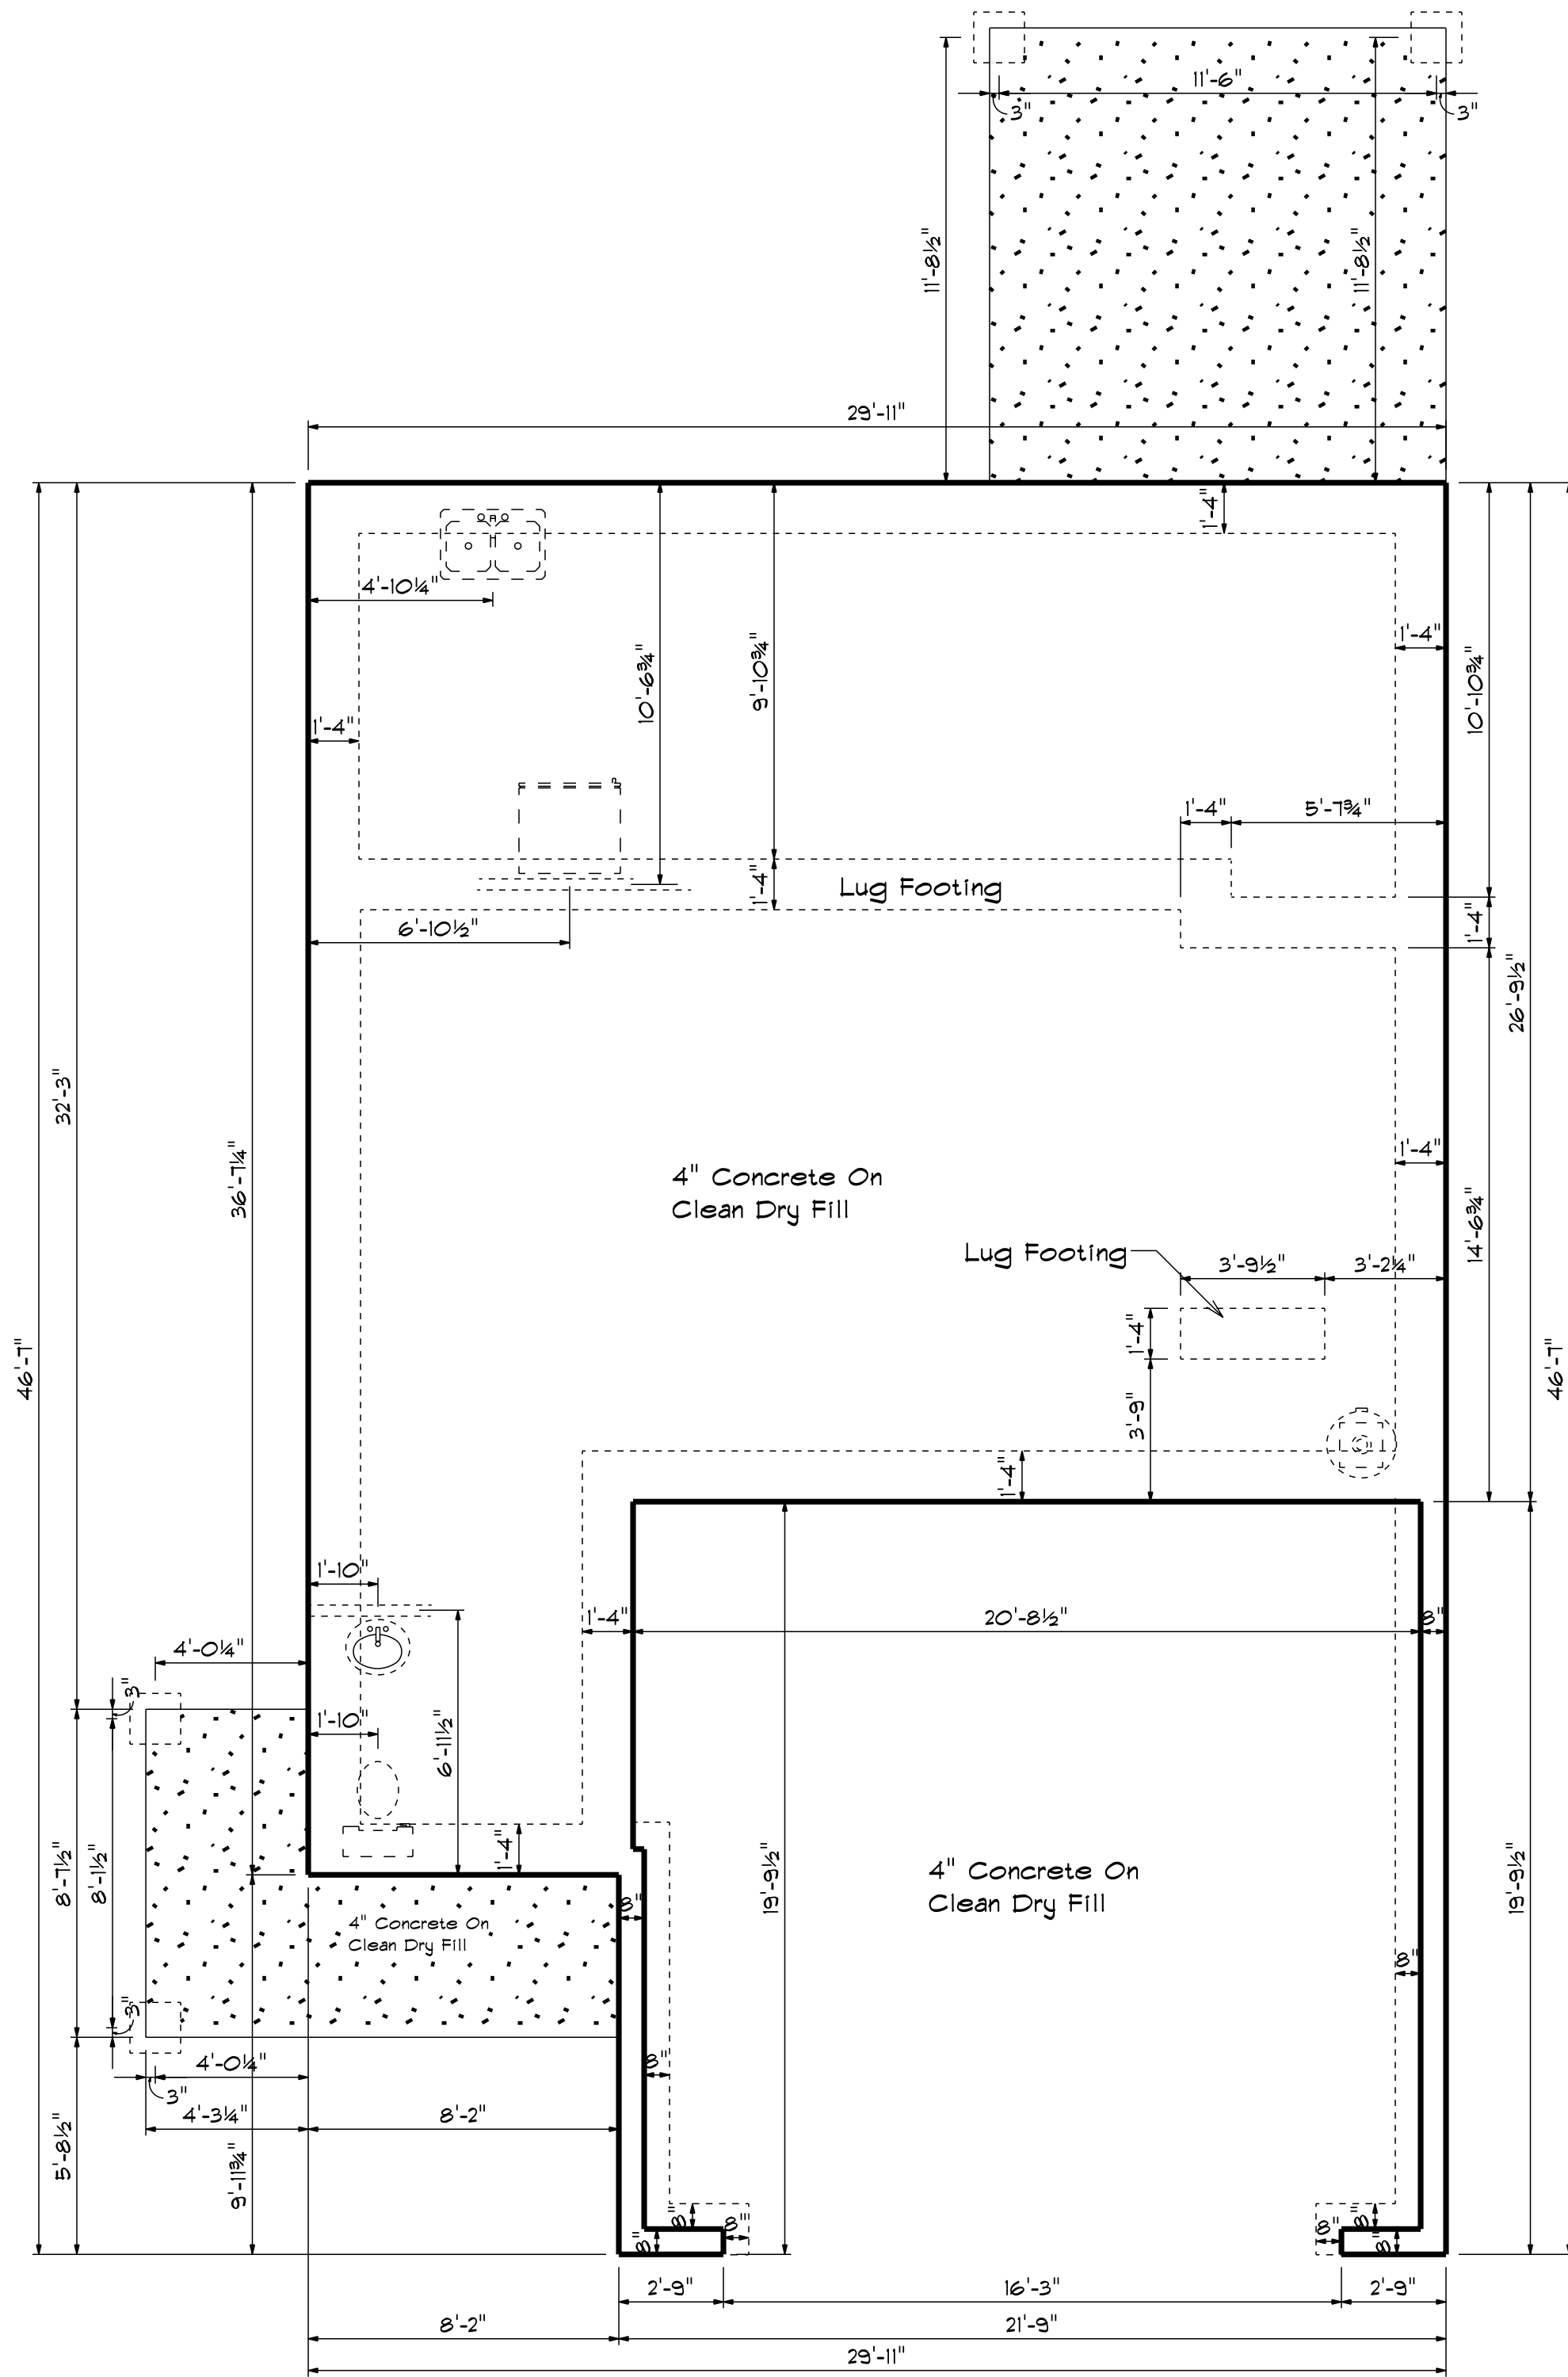


Foundation Plan
Scale: 1/4" = 1'-0"

Bass Designs
2121 Chimney Pt.
Linden N.C. 28356
910-864-1253


DATE Friday, July 12, 2019
REVISED
DRAWING#

SCALE 1/4" = 1'-0"
DRAWN BY
APPROVED


DW-2032

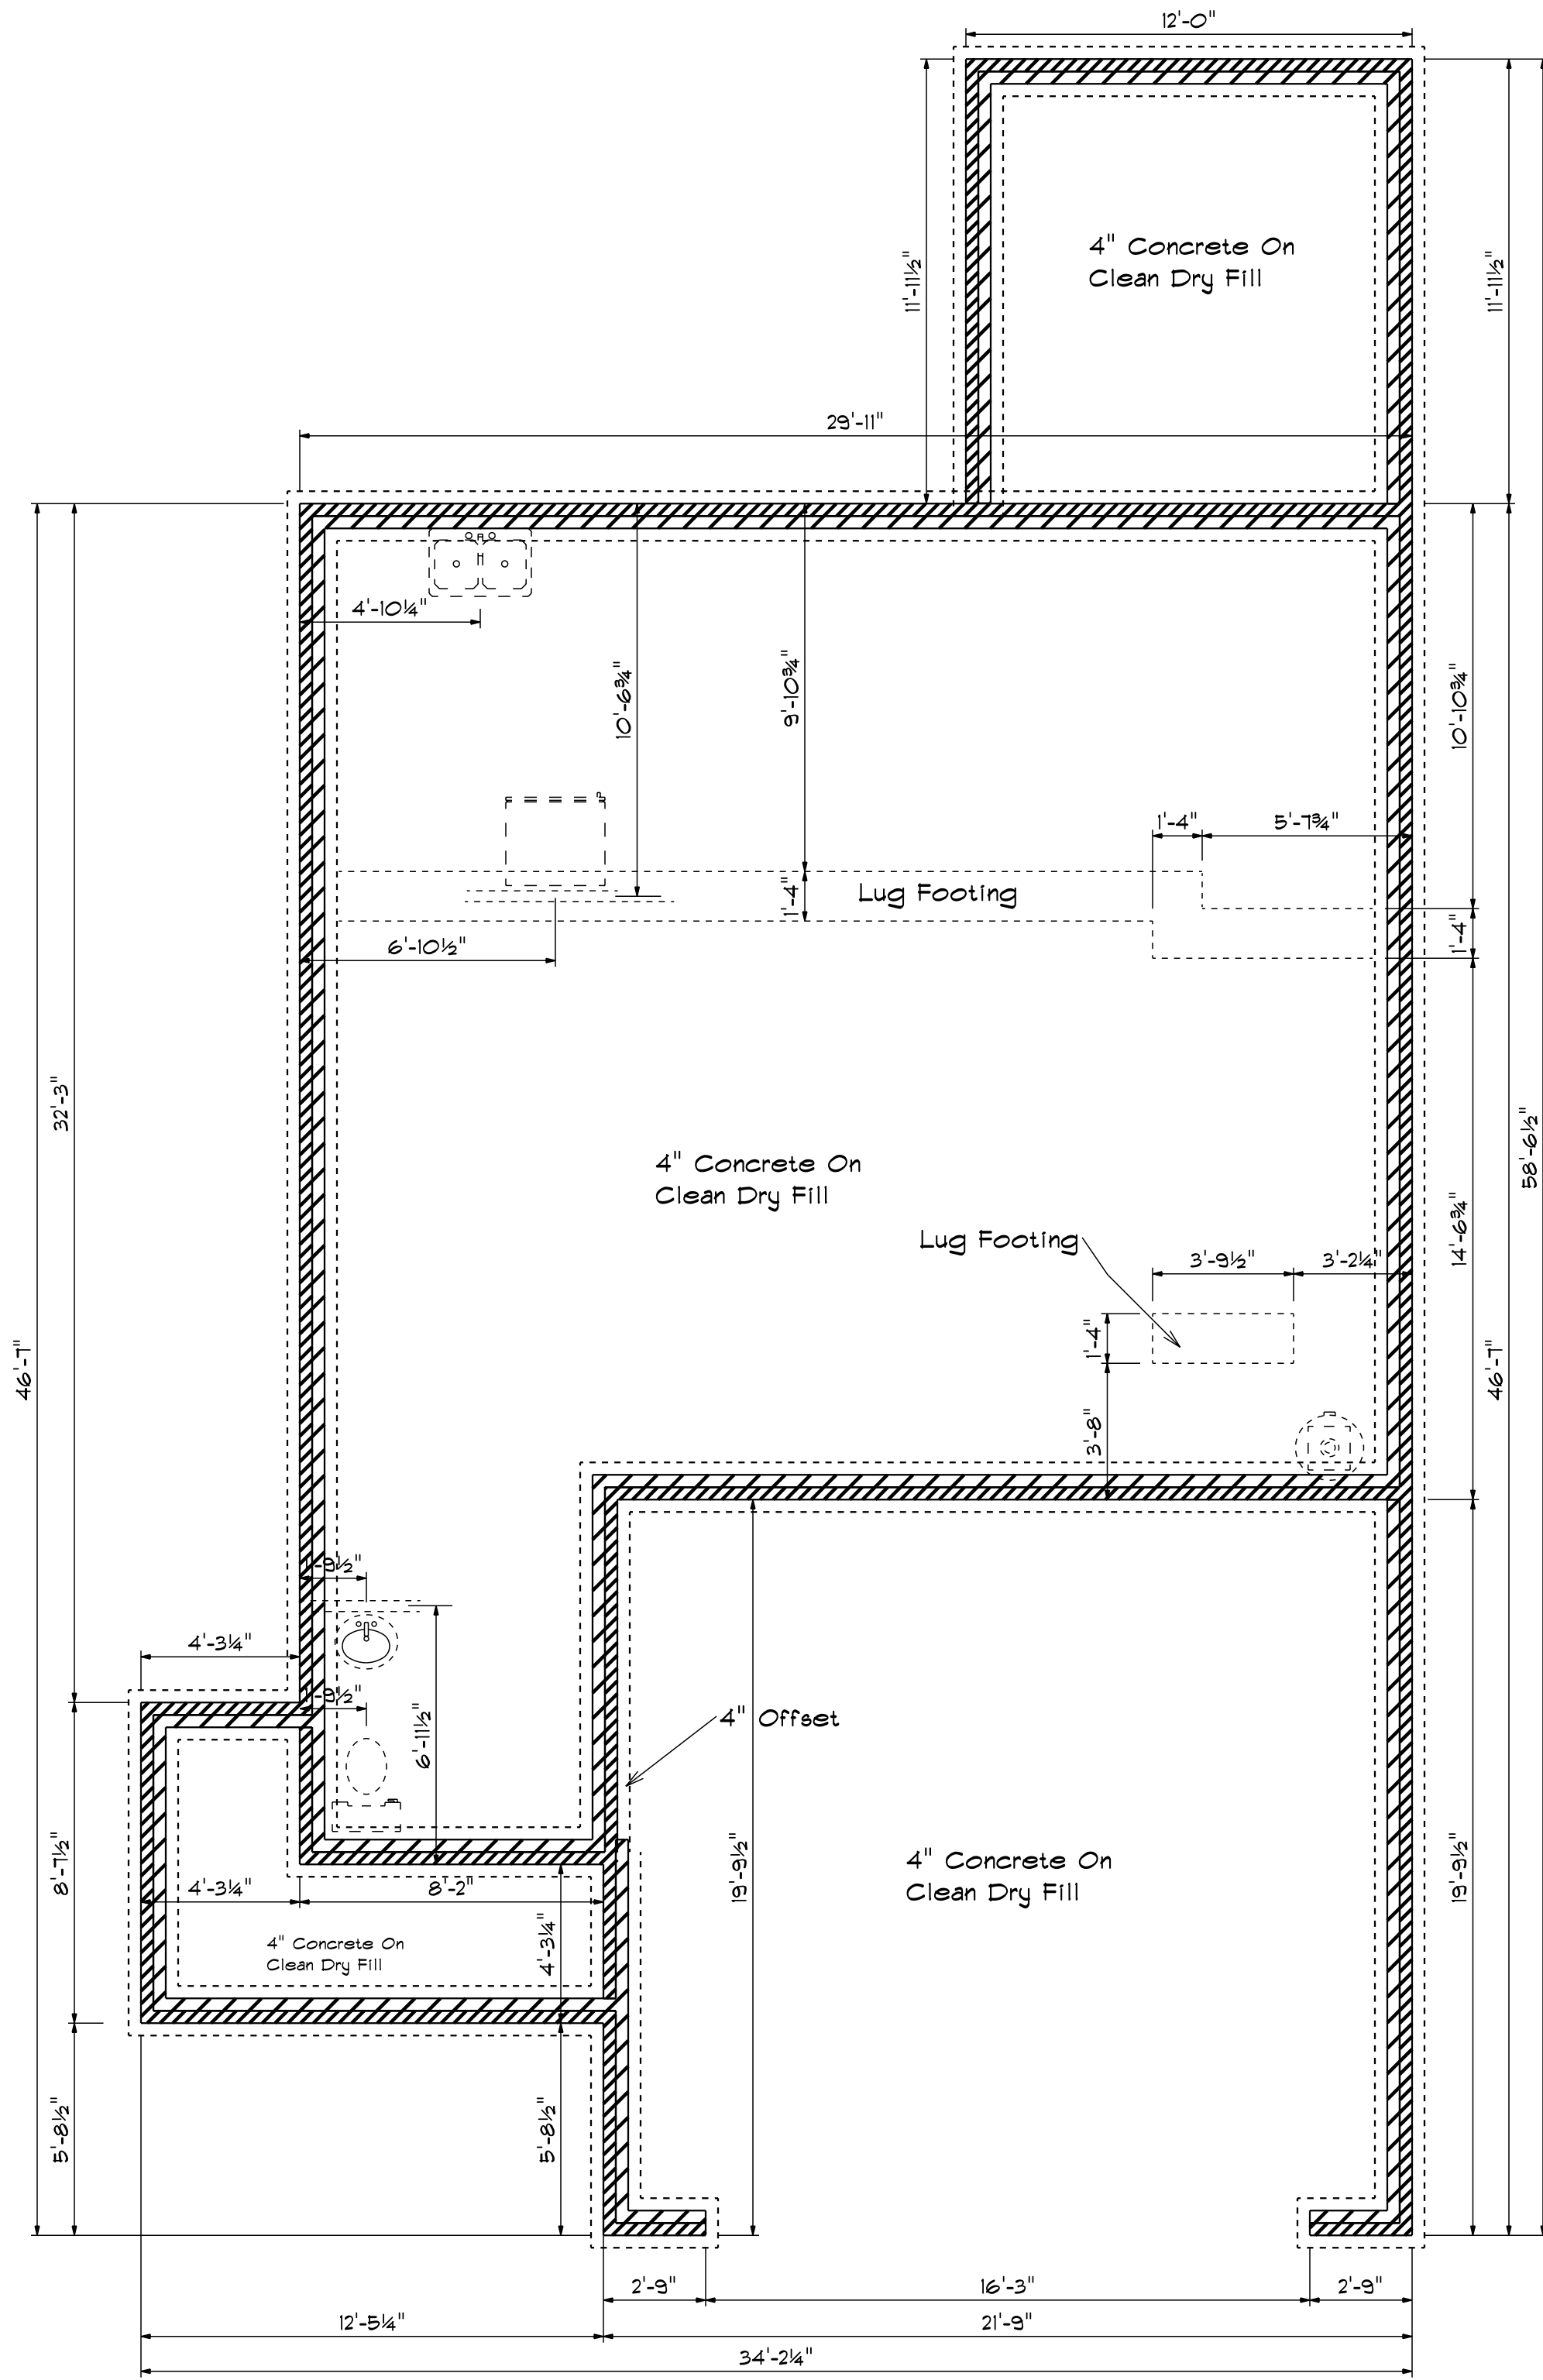

Foundation Detail Siding

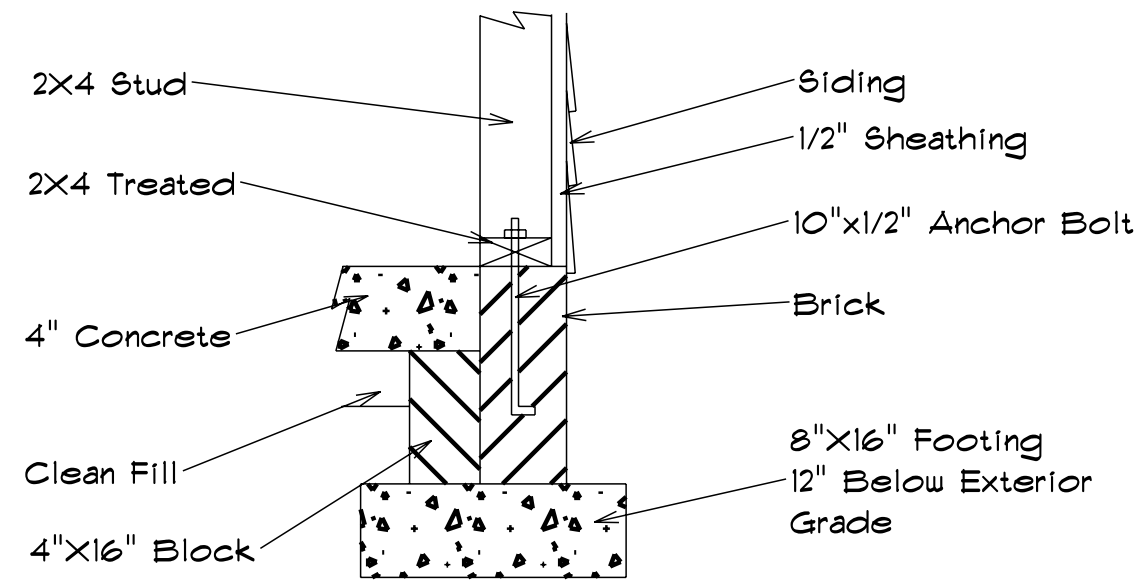

Lug Footing Detail

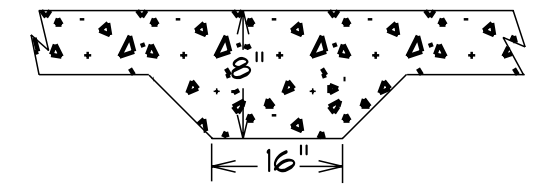

Foundation Plan

Scale: 1/4" = 1'-0"