


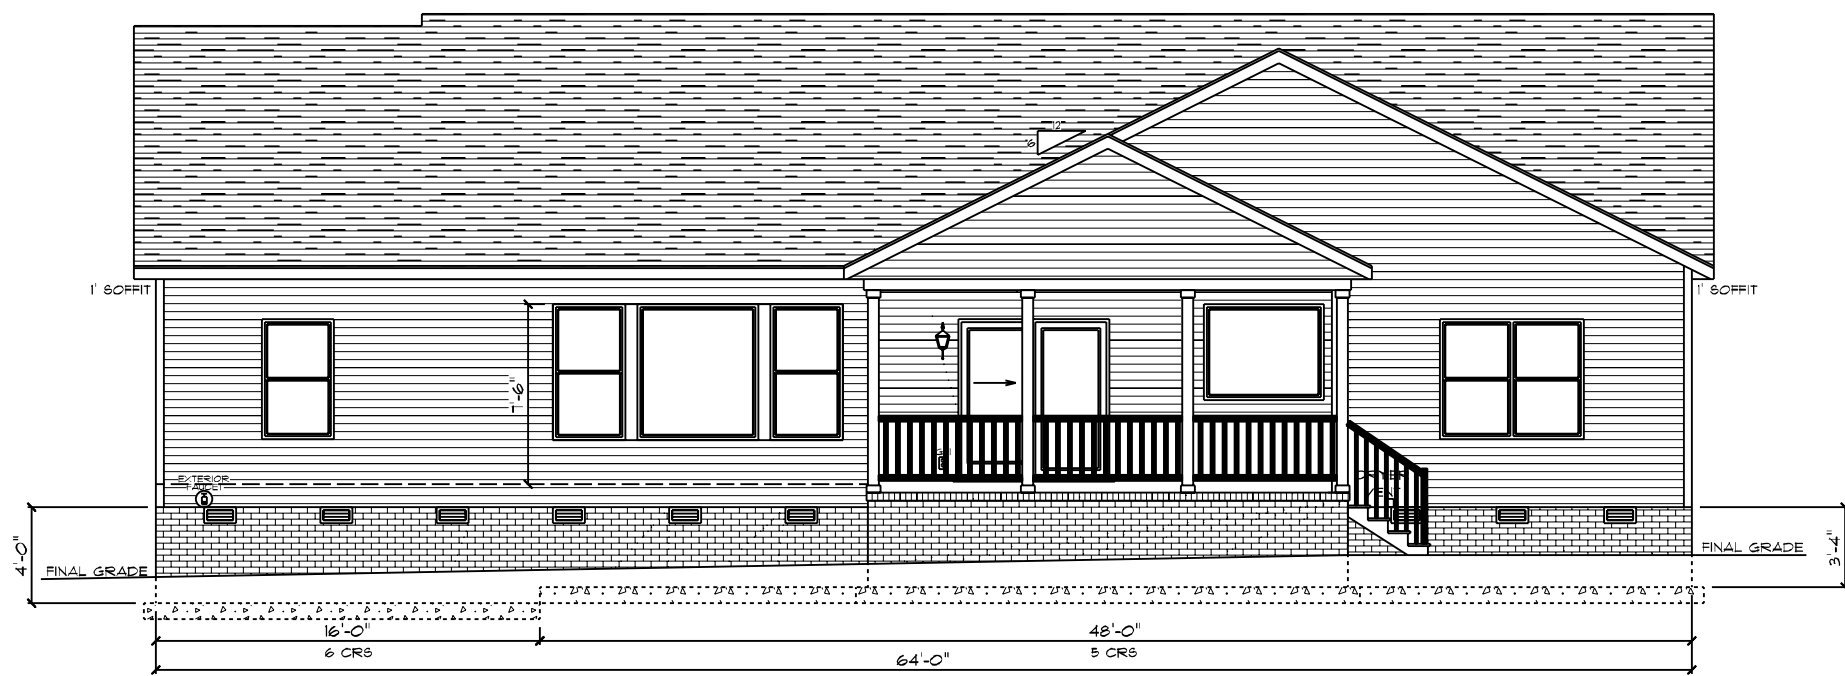

CHARLESTON CLASSIC / CUSTOM  
 FRONT ELEVATION  
 9' CEILING HEIGHT



CHARLESTON CLASSIC / CUSTOM  
 REAR ELEVATION  
 9' CEILING HEIGHT


DATE: 11/17/2021  
 SCALE: 1/8" = 1'-0"  
 DRAWN BY: SG  
 © 1997-2021 SCHUMACHER HOMES OPERATIONS, INC. ALL RIGHTS RESERVED. THE INFORMATION CONTAINED HEREIN IS THE PROPERTY OF SCHUMACHER HOMES OPERATIONS, INC. AND IS UNLAWFULLY TO BE REPRODUCED, COPIED, OR MODIFIED IN WHOLE OR PART, WITHOUT THE EXPRESS WRITTEN CONSENT OF SCHUMACHER HOMES, AND SUCH UNAUTHORIZED USE OR COPYING IS A VIOLATION OF UNITED STATES COPYRIGHT LAW AND THAT RESULT IN DAMAGES IN EXCESS OF \$50000 PER ACT OF INFRINGEMENT.

SQUARE FOOTAGES (2400)  
 CRAWL SPACE: 7400  
 9' FL: 2400  
 GARAGE: 466  
 PORCHES: 726


CUSTOM BUILT FOR:  
 JEREMY TAUCH & JAMIE UFCHURCH  
 JOB #: DUTCO 021 0810 CN #: 32865 VN #: Y4025  
 LOCATION:  
 WEST J. ST.  
 ERWIN, NC 28339  
 COUNTY: HARNETT

Raleigh/Durham, NC  
 182 West Hamlin Road  
 Benson, NC 27504  
 (811) 261-3482  
 www.schumacherhomes.com



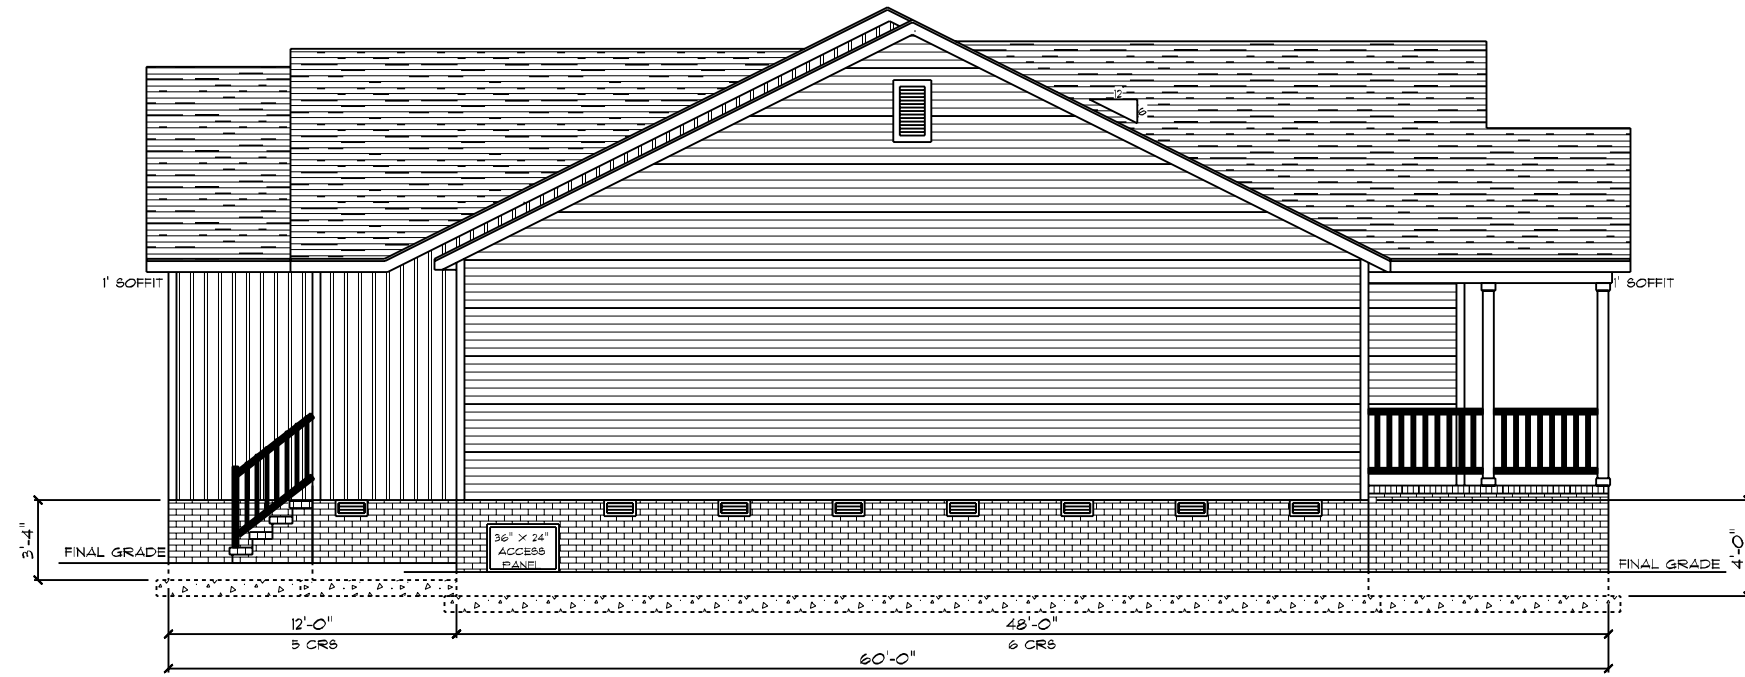

CHARLESTON CLASSIC / CUSTOM  
 RIGHT ELEVATION  
 9' CEILING HEIGHT

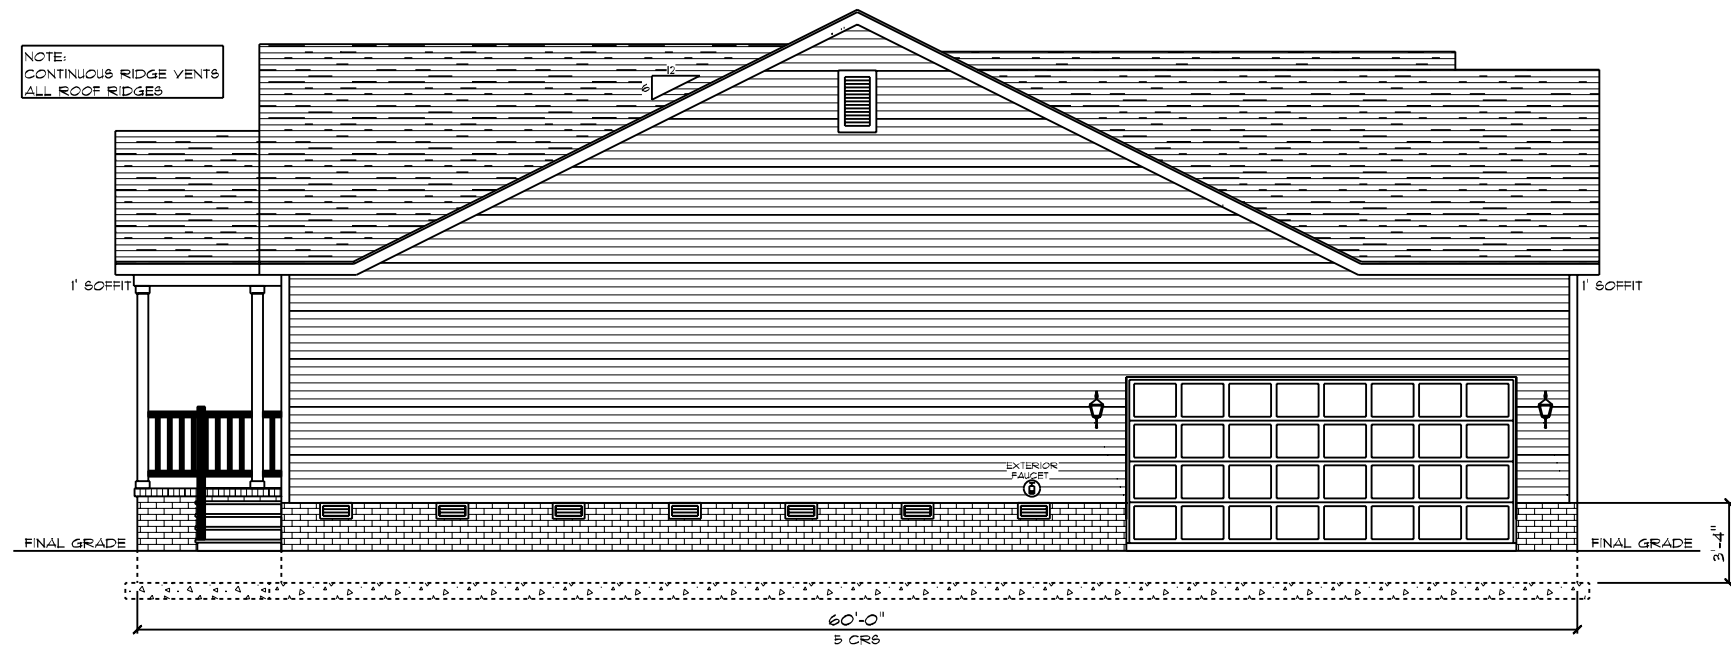

CHARLESTON CLASSIC / CUSTOM  
 LEFT ELEVATION  
 9' CEILING HEIGHT

DRAIN BY: SG  
 DATE: 11/17/2021  
 SCALE: 1/8" = 1'-0"  
 DWG: 2


SQUARE FOOTAGES (3400):  
 CRAWL SPACE: 2400  
 9' FL: 2400  
 GARAGE: 466  
 PORCHES: 726

CUSTOM BUILT FOR: JEREMY TAUCH & JAMIE UFCHURCH  
 JOB #: DUTCO 021 081D CN #: 32865 VN #: Y4025  
 LOCATION: 0 WEST J. ST. ERWIN, NC 28329  
 COUNTY: HARNETT

Raleigh/Durham, NC  
 182 West Hamlin Road  
 Benson, NC 27504  
 (811) 261-3482  
 www.schumacherhomes.com

*Paul Schumacher*  
 SCHUMACHER HOMES

© 199-2021 SCHUMACHER HOMES OPERATIONS, INC. ALL RIGHTS RESERVED. THE INFORMATION CONTAINED HEREIN IS THE PROPERTY OF SCHUMACHER HOMES OPERATIONS, INC. AND IS TO BE USED ONLY FOR THE PROJECT AND SITE SPECIFICALLY IDENTIFIED HEREIN. THESE PLANS ARE NOT TO BE USED TO CREATE DERIVATIVE WORKS, TECHNICAL DRAWINGS OR TO BUILD A STRUCTURE, REPRODUCED, COPIED, OR MODIFIED, IN WHOLE OR PART, WITHOUT THE EXPRESS WRITTEN CONSENT OF SCHUMACHER HOMES, AND SUCH UNAUTHORIZED USE OR COPYING IS A VIOLATION OF UNITED STATES COPYRIGHT LAW AND THAT RESULT IN DAMAGES IN EXCESS OF \$50000 PER ACT OF INFRINGEMENT.

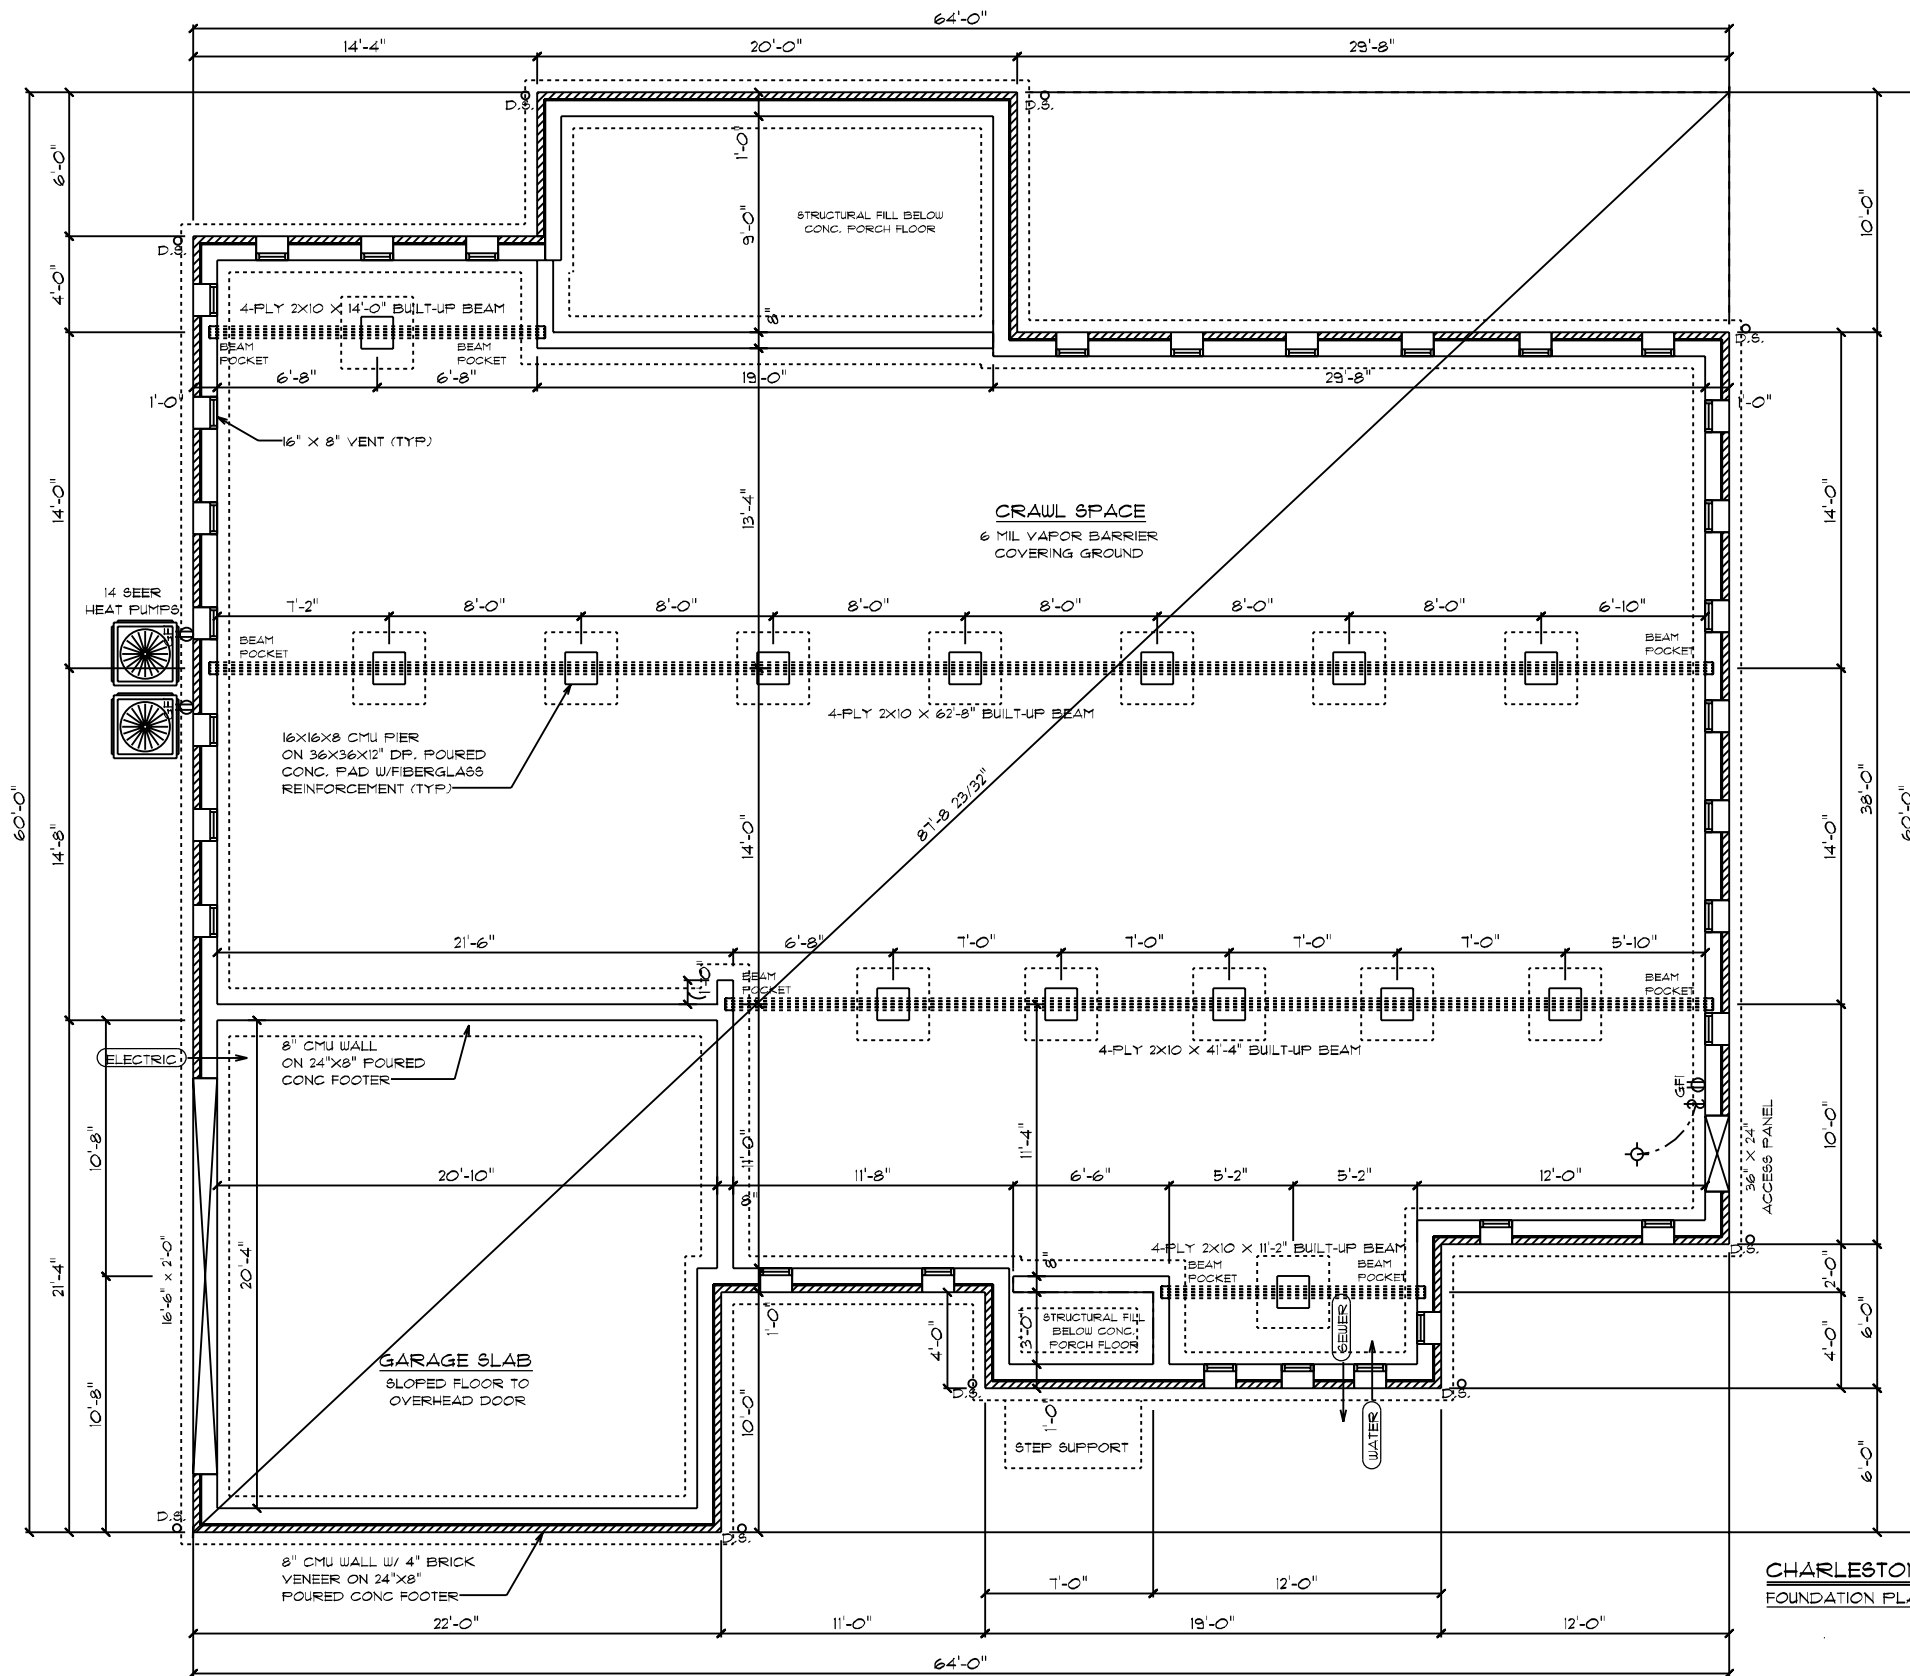

**FOUNDATION NOTES:**

1. BRICK VENEER ALL EXPOSED FOUNDATION
2. BOTTOM OF PIER PADS ELEVATION SHALL BE 2' BELOW BOTTOM OF CONT. FOOTER ELEVATION.
3. CONCRETE & MASONRY FOUNDATION WALLS SHALL EXTEND ABOVE FINISHED GRADE ADJACENT TO THE FOUNDATION A MIN. OF 4' WHERE MASONRY VENEER IS USED AND 6' MIN. ELSEWHERE.
4. ALL SILLS, FLATES, OR BAND JOISTS THAT REST ON OR IN CONTACT WITH CONCRETE OR MASONRY EXTERIOR WALLS SHALL REQUIRE THE USE OF PRESSURE PRESERVATIVE TREATMENT.

**PIERS:**

1. THE UNSUPPORTED HEIGHT OF MASONRY PIERS SHALL NOT EXCEED 10 TIMES THEIR LEAST DIMENSION. WHEN HOLLOW CONCRETE MASONRY UNITS ARE USED FOR ISOLATED PIERS TO SUPPORT BEAMS AND GIRDERS, THE CELLULAR SPACES SHALL BE FILLED SOLIDLY WITH CONCRETE.

**CRAWL SPACE VENT CALCULATIONS:**


TOTAL VENTED AREA: 2400  
 8"X16" VENT = 128 SQ IN = 0.89 SQFT  
 ASSUMED NET FREE AREA = 0.53 SQFT  
 TOTAL SQFT VENTILATION NEEDED 2400 / 0.53 = 16.00  
 16.00 / 0.53 = 31 TOTAL VENTS

**GENERAL ELECTRICAL NOTES:**

- GFI'S REQUIRED IN CRAWL SPACE @ ACCESS PANEL
- LIGHTS TO BE WITHIN 6' OF ACCESS PANEL
- AIR HANDLER/FURNACE LOCATED IN ATTIC
- ELECTRICAL PANEL TO BE GROUNDED TO THE OUTSIDE

**CHARLESTON CLASSIC / CUSTOM**  
 FOUNDATION PLAN

CUSTOM BUILT FOR: JEREMY TAUCH & JAMIE JFCHURCH  
 JOB #: DUTCO 021 0810 CN #: 32865 VN #: YAC25  
 LOCATION: 0 WEST J. ST. ERWIN, NC. 28339 COUNTY: HARNETT  
 SQUARE FOOTAGES (2400) CRAWL SPACE: 2400  
 91 FL: 2400 GARAGE: 466  
 PORCHES: 726  
 DATE: 11/17/2021  
 DRAIN BY: SG  
 SCALE: 1/8" = 1'-0"  
 DRAWING: 3  
 © 199-2021 SCHUMACHER HOMES OPERATIONS, INC. ALL RIGHTS RESERVED. THE INFORMATION CONTAINED HEREIN IS THE PROPERTY OF SCHUMACHER HOMES OPERATIONS, INC. AND IS UNLAWFUL TO REPRODUCE, COPY, OR TO MAKE OPERATIONS AND TO CREATE DERIVATIVE WORKS. TECHNICAL DRAWINGS OR TO MAKE ANY OTHER USE OF THIS INFORMATION WITHOUT THE EXPRESS WRITTEN CONSENT OF SCHUMACHER HOMES, AND SUCH UNAUTHORIZED USE OR COPYING IS A VIOLATION OF UNITED STATES COPYRIGHT LAW AND THAT RESULT IN DAMAGES IN EXCESS OF \$5000 PER ACT OF INFRINGEMENT.  
 Raleigh/Durham, NC  
 182 West Hamlin Road  
 Benson, NC 27504  
 (811) 261-3482  
 www.schumacherhomes.com  
 SCHUMACHER HOMES

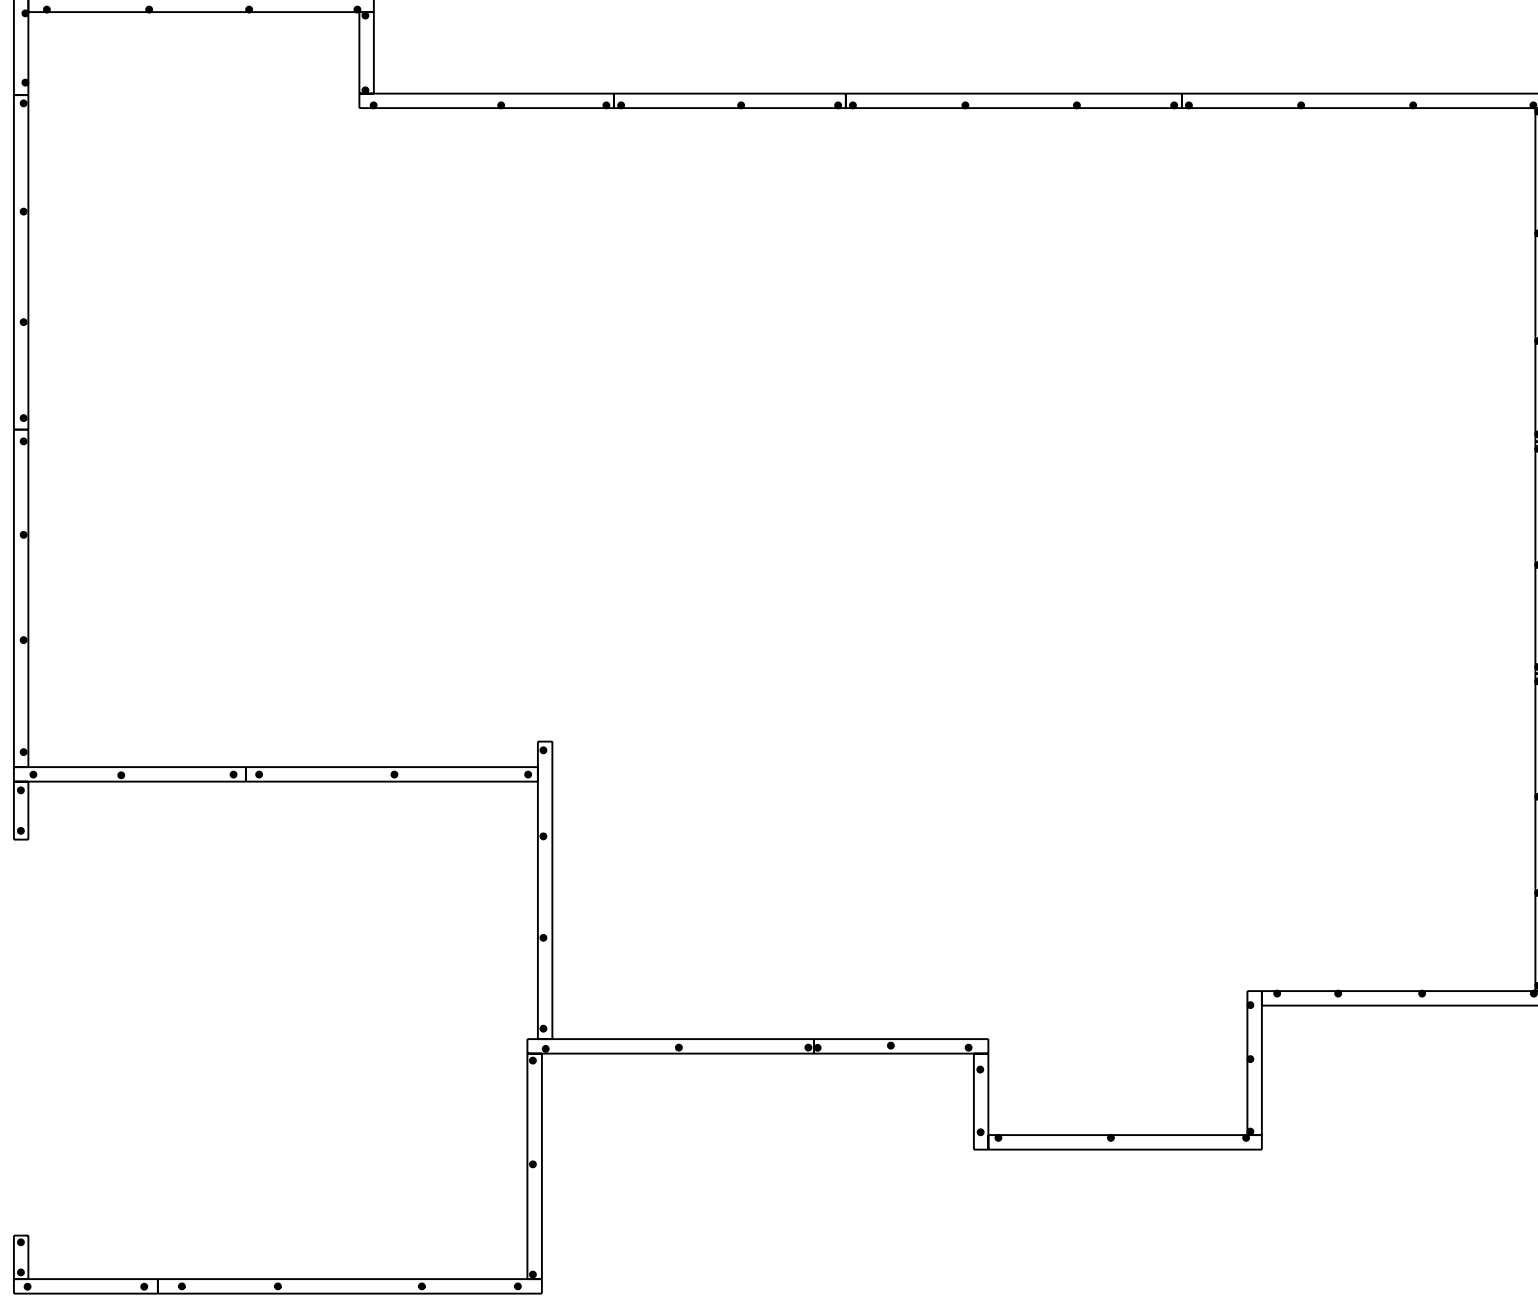


**CONSTRUCTION NOTES:**

1. 2X8 TREATED SILL PLATE
2. 1/2" DIAM. X 18" L. ANCHOR BOLTS SHALL EXTEND A MINIMUM OF 1" INTO MASONRY OR CONCRETE AS REQUIRED BY CODE @ 6' O.C. AND 12" FROM ALL CORNERS (2 PER CORNER)
3. ANCHOR BOLTS TO BE LOCATED IN CENTER 1/3 OF SILL PLATE

CHARLESTON CLASSIC / CUSTOM  
 BOLT AND PLATE PLAN


CUSTOM BUILT FOR: JEREMY TAUCH & JAMIE UFGHURCH JOB #: DUTCO 021 081D LOCATION: 0 WEST J. ST ERWIN, NC 28339 COUNTY: HARNETT		SQUARE FOOTAGES (2400) CRAWL SPACE: 2400 91 FL: 2400 GARAGE: 466 PORCHES: 726	DRAWN BY: SG	DATE: 11/17/2021	SCALE: 1/8" = 1'-0"	SHEET: 4
Raleigh/Durham, NC 182 West Hamlin Road Benson, NC 27504 (811) 261-3482 www.schumacherhomes.com		© 199-2021 SCHUMACHER HOMES OPERATIONS, INC. ALL RIGHTS RESERVED. THE INFORMATION CONTAINED HEREIN IS THE PROPERTY OF SCHUMACHER HOMES OPERATIONS, INC. AND ITS AFFILIATES ("SCHUMACHER HOMES"). THESE PLANS ARE NOT TO BE USED TO CREATE DERIVATIVE WORKS, TECHNICAL DRAWINGS OR TO BUILD A STRUCTURE, REPRODUCED, COPIED, OR MODIFIED, IN WHOLE OR PART, WITHOUT THE EXPRESS WRITTEN CONSENT OF SCHUMACHER HOMES, AND SUCH UNAUTHORIZED USE OR COPYING IS A VIOLATION OF UNITED STATES COPYRIGHT LAW AND THAT RESULT IN DAMAGES IN EXCESS OF \$50000 PER ACT OF INFRINGEMENT.				

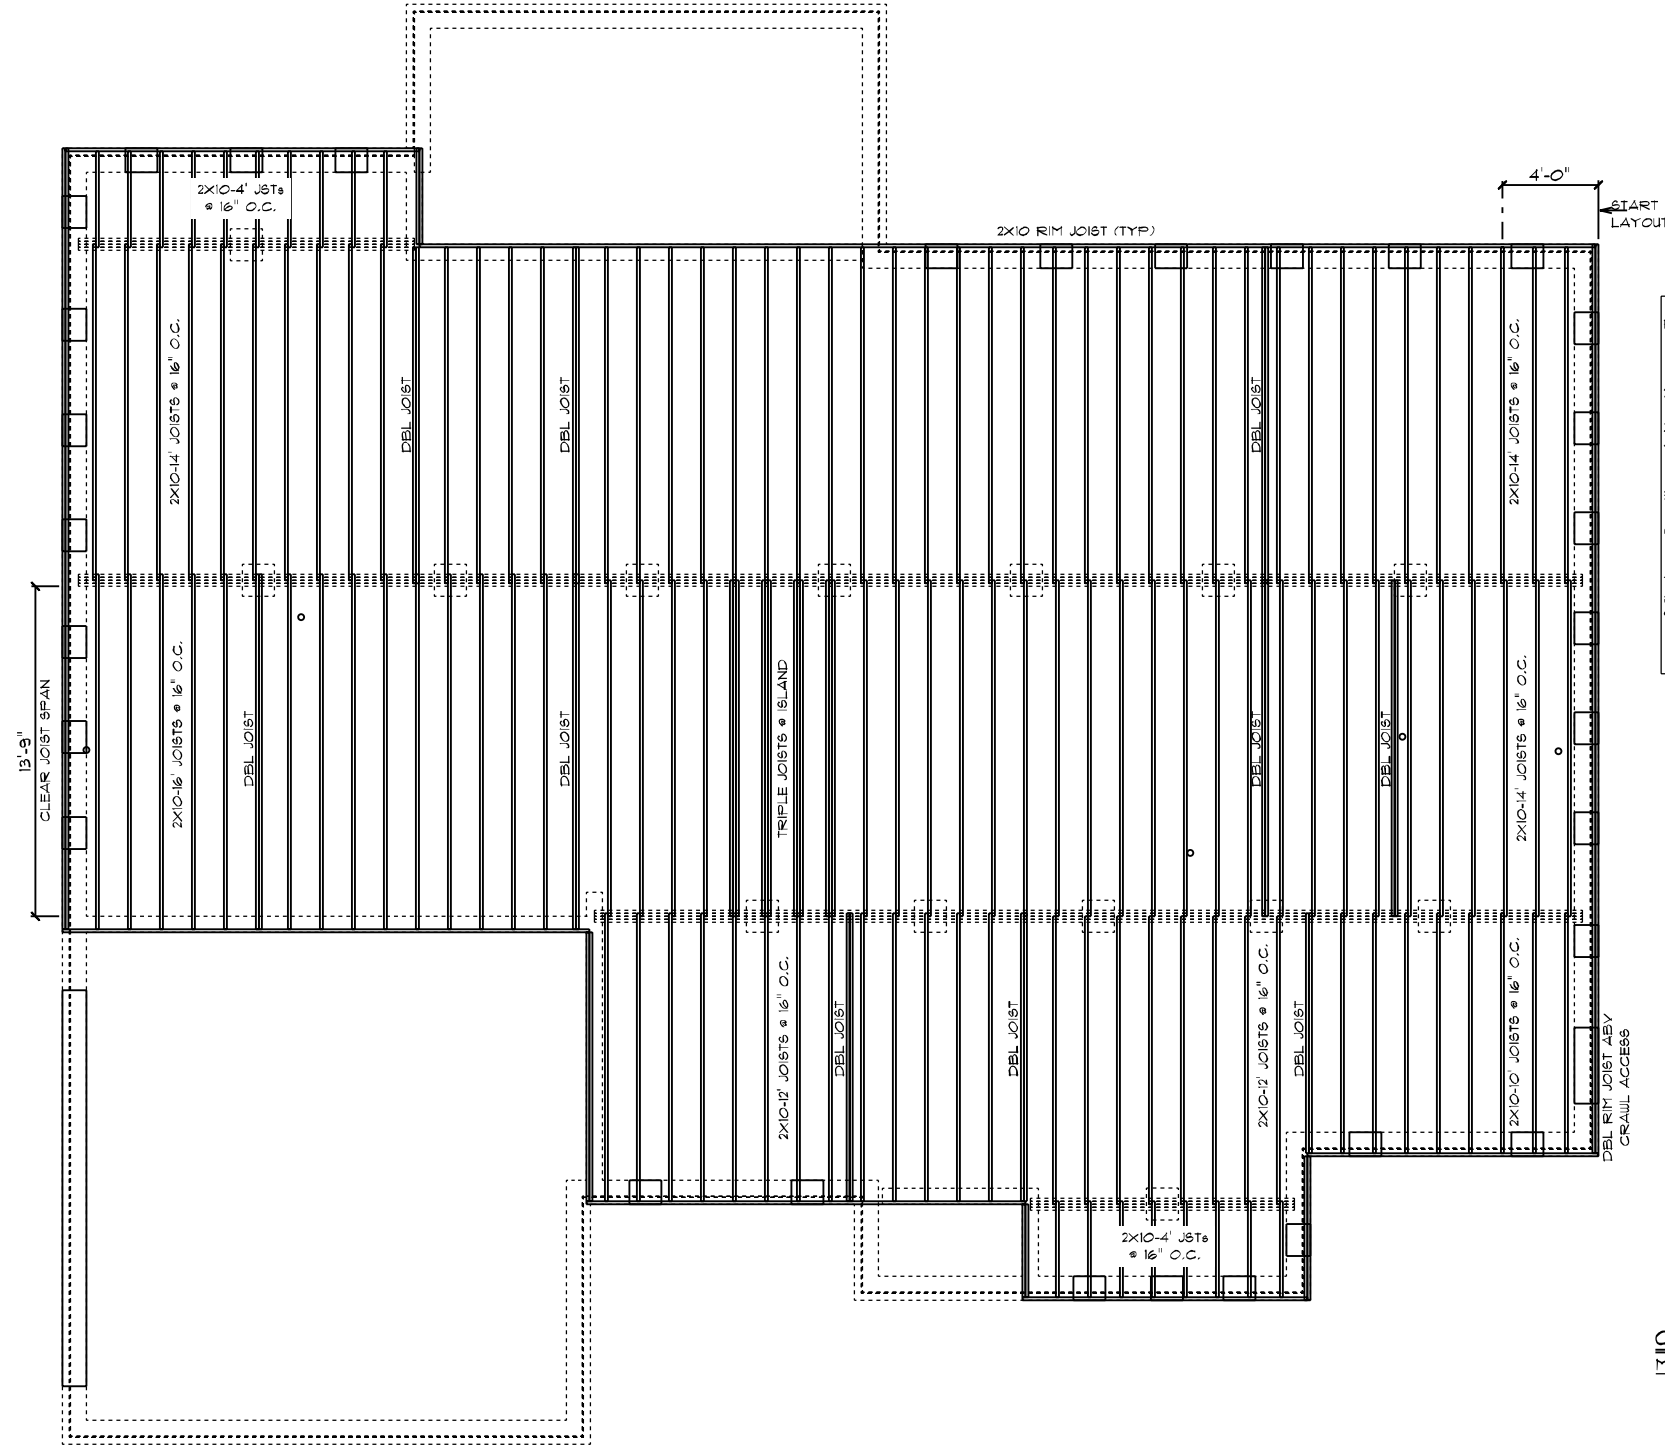


- FRAMING NOTES:
1. LEAVE 14 1/2" BETWEEN EACH END JOIST & RIM JOIST TO ALLOW FOR INSULATION.
  2. INSULATE ALL FRAMED CHANNELS & CORNERS, ALSO, BEHIND EACH TUB AND SHOWER UNIT
  3. INSTALL FIREBLOCK FRAMING IN ALL STAIRWAY CEILINGS
  4. INSTALL ALL TRUSSES, I-JOISTS, LVL'S AND BEAMS PER MANUFACTURER SPECIFICATIONS AND LAY OUTS. DO NOT CUT, NOTCH OR BORE WITHOUT EXACT SPECIFICATIONS.
  5. ALL FRAMING TO BE SOUTHERN YELLOW PINE NO. 2 OR GREATER UNLESS NOTED OTHERWISE
  6. DOUBLE JOISTS SHOULD BE LOCATED UNDER ALL PARTITIONS WHEN THE LENGTH OF THE PARTITION EXCEEDS 1/2 THE SPAN OF THE JOIST
  7. 3-PLY 2X10 JOISTS BELOW FIREPLACES & SOLID SURFACE ISLANDS
  8. ALL DECK MATERIAL TO BE TREATED
  9. PROVIDE DOUBLE 2X10 RIM JOIST WHEN RIM JOIST RUNS PARALLEL TO JOISTS
  10. PROVIDE 2X8 X PIER WIDTH TREATED BEARING PLATE @ INTERIOR PIERS

CHARLESTON CLASSIC / CUSTOM  
 MAIN FLOOR JOIST PLAN

<p><b>SCHUMACHER HOMES</b>                  Raleigh/Durham, NC                  182 West Hamlin Road                  Benson, NC 27504                  (877) 261-3482                  www.schumacherhomes.com</p>	CUSTOM BUILT FOR: JEREMY TAUCH & JAMIE UFCHURCH JOB #: DUTCO 021 081D CN #: 32865 V.N.#: YAO25	SQUARE FOOTAGES (3400) CRAWL SPACE: 2400 91 FL: 2400 GARAGE: 466 PORCHES: 226	DRAIN BY: SG	DATE: 11/17/2021	SCALE: 1/8" = 1'-0"	DRUG: <p><small>© 1997-2021 SCHUMACHER HOMES OPERATIONS, INC. ALL RIGHTS RESERVED. THE INFORMATION CONTAINED HEREIN IS THE PROPERTY OF SCHUMACHER HOMES OPERATIONS, INC. AND IS UNLAWFULLY REPRODUCED, COPIED, OR MODIFIED IN WHOLE OR PART, WITHOUT THE EXPRESS WRITTEN CONSENT OF SCHUMACHER HOMES, AND SUCH UNAUTHORIZED USE OR COPYING IS A VIOLATION OF UNITED STATES COPYRIGHT LAW AND THAT RESULT IN DAMAGES IN EXCESS OF \$50000 PER ACT OF INFRINGEMENT.</small></p>
	LOCATION: 0 WEST J. ST ERWIN, NC 28339 COUNTY: HARNETT					

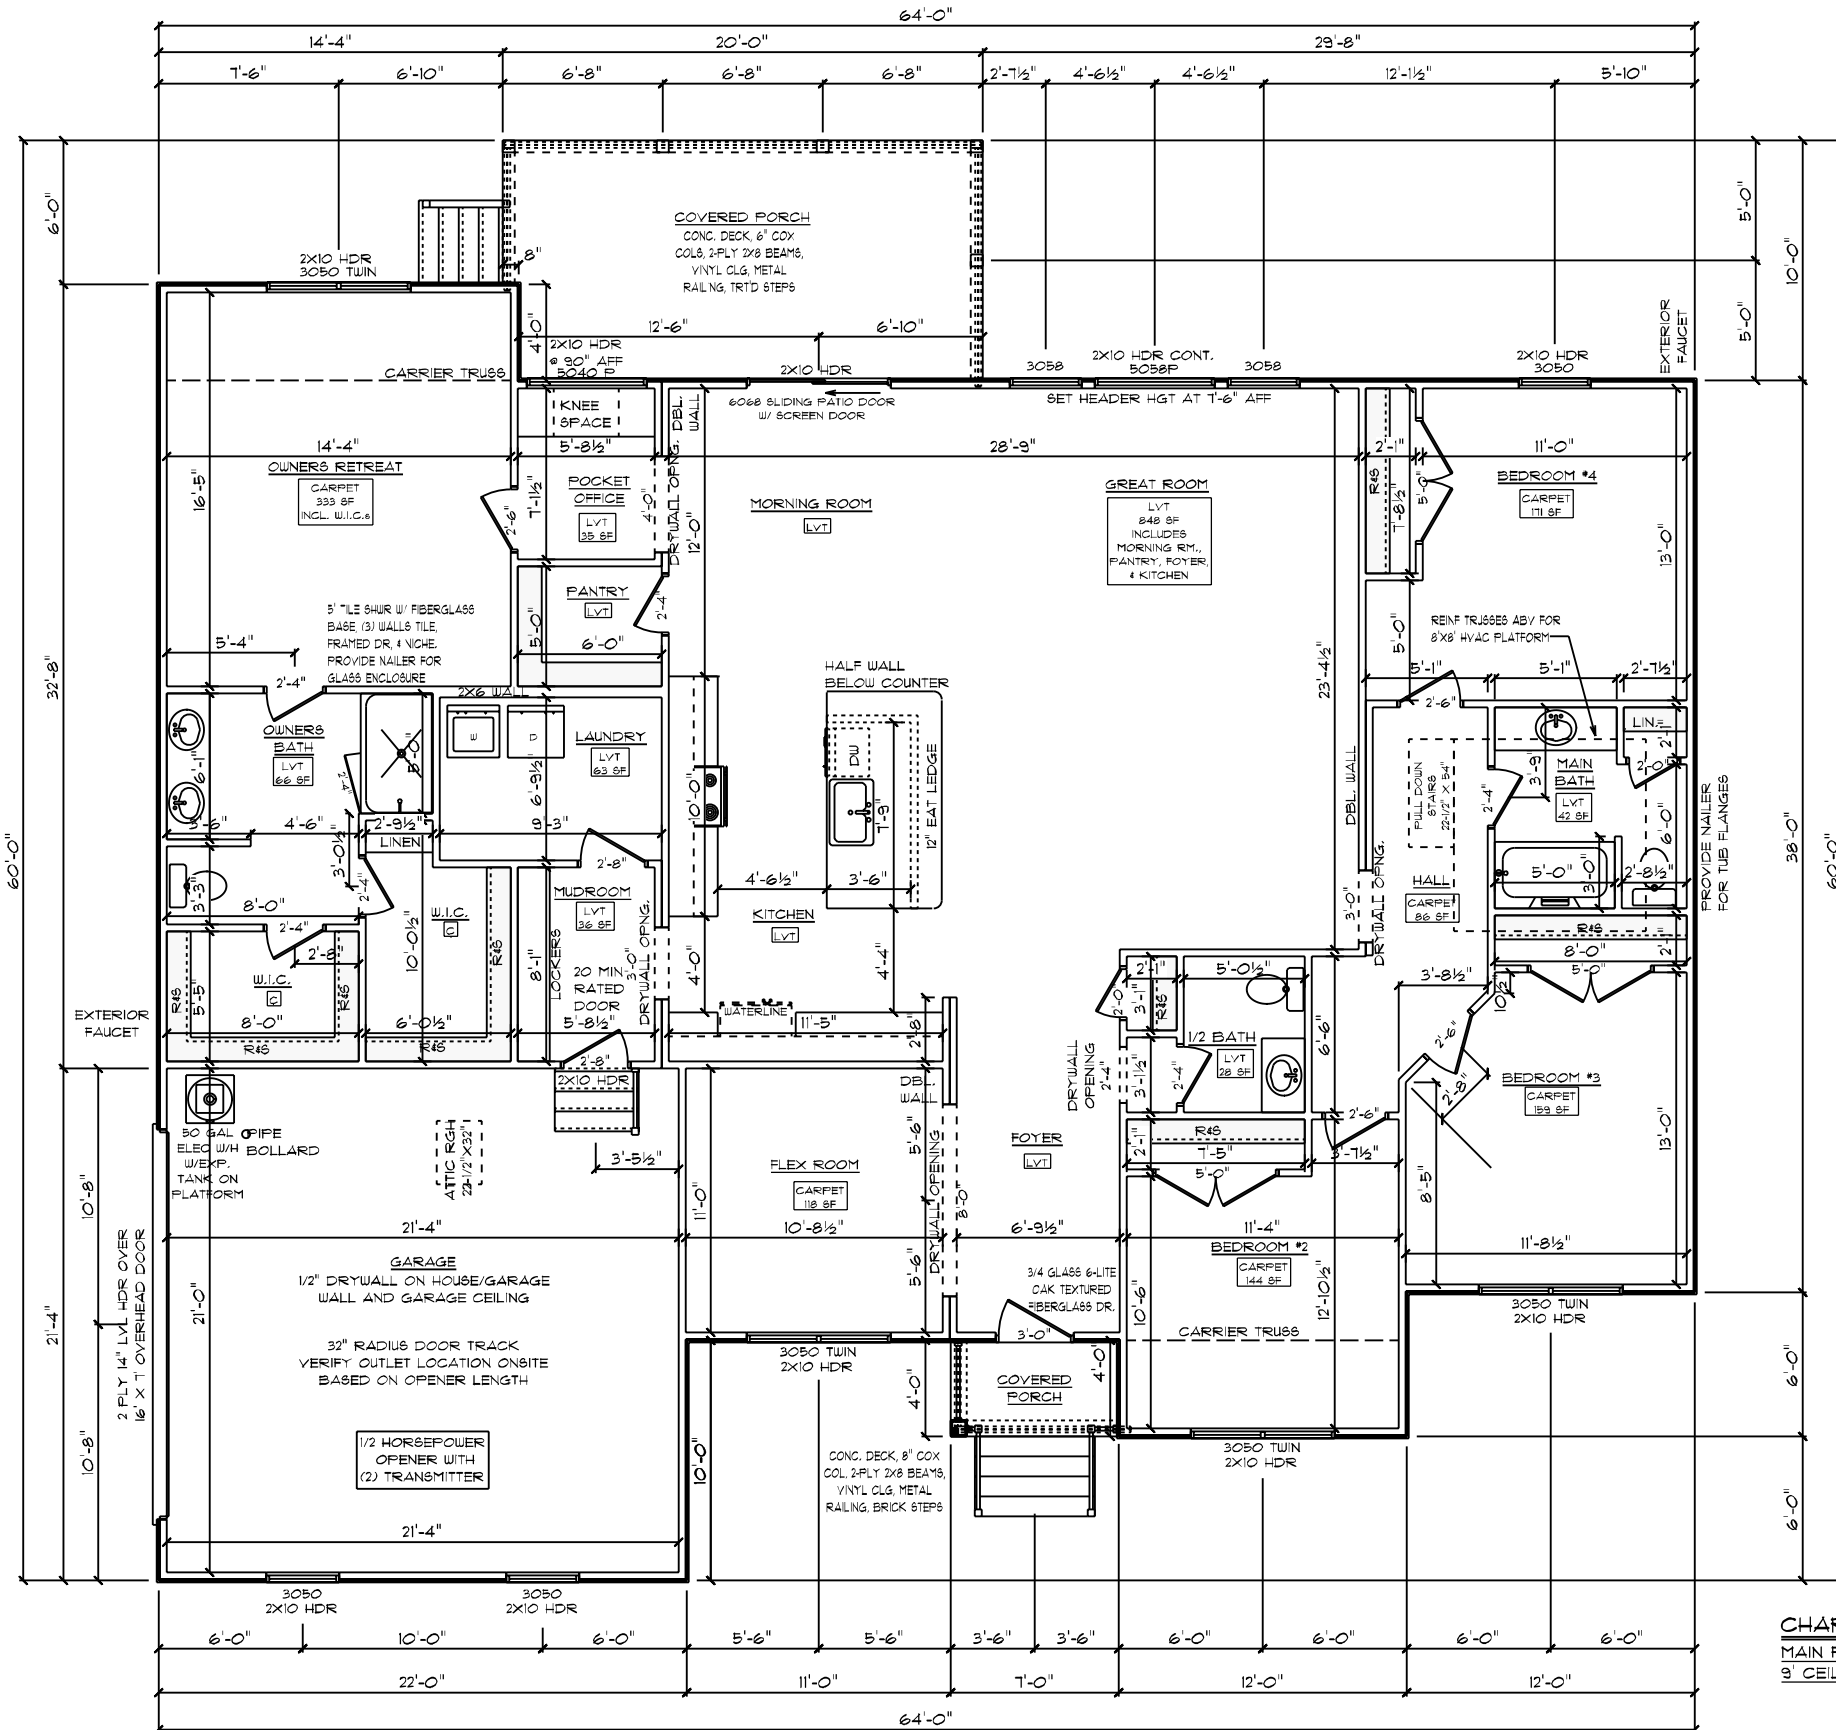

- GENERAL FRAMING NOTES:**
- DRYWALLED OPENINGS TO BE 8'-0" HEIGHT UNLESS OTHERWISE NOTED
  - HEADERS TO BE 2-PLY 2X10 W/ (1) KING & (2) JACK STUDS UNLESS OTHERWISE NOTED
- PLAN NOTES:**
- SMOOTH CEILINGS THROUGHOUT HOME
  - PAINTED TRIM
  - 5-1/4" BASEBOARDS
  - 3-1/4" CASING ON INTERIOR DOORS AND WINDOWS HAVE DRYWALLED RETURNS
  - 6-PANEL HOLLOW CORE MOLDED INTERIOR DOORS
  - UNITED 3900 SERIES SINGLE-HUNG VINYL WINDOWS W/ LOW-E INSULATED GLASS
- FLOORING NOTES:**
- ALL FLOORING BREAKS OCCUR @ CENTER LINE OF DOOR OPENINGS UNLESS OTHERWISE NOTED
  - FLOORING SQUARE FOOTAGES INCLUDE CLOSETS RELATIVE TO THE AREA UNLESS OTHERWISE NOTED
  - SOME FLOORING SQUARE FOOTAGES MAY INCLUDE HALLS OR AREAS THAT CONNECT WITHOUT WALL SEPARATION IF THE SAME FINISH IS CONTINUED

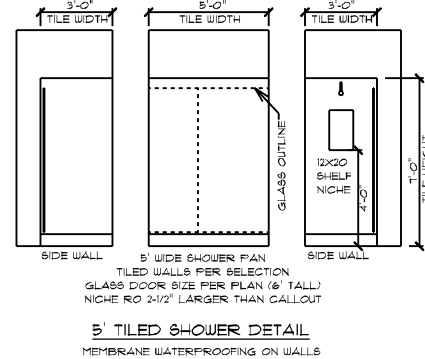

**CHARLESTON CLASSIC / CUSTOM**  
 MAIN FLOOR PLAN  
 9' CEILING HEIGHT


DRAWING: 6  
 DATE: 11/17/2021  
 SCALE: 1/8" = 1'-0"  
 DRAIN BY: SG  
 SQUARE FOOTAGES (2400)  
 CRUISE SPACE: 2400  
 9' FL: 2400  
 GARAGE: 466  
 PORCHES: 226

CUSTOM BUILT FOR:  
 JEREMY TAUCH & JAMIE JFCHURCH  
 JOB #: DUTCO 021 081D CN #: 32865  
 LOCATION:  
 0 WEST J. ST  
 ERWIN, NC 28333  
 COUNTY: HARNETT

Raleigh/Durham, NC  
 182 West Hamlin Road  
 Benson, NC 27504  
 (877) 261-3482  
 www.schumacherhomes.com

SCHUMACHER HOMES  
 199-2021 SCHUMACHER HOMES OPERATIONS, INC. ALL RIGHTS RESERVED. THE INFORMATION CONTAINED HEREIN IS THE PROPERTY OF SCHUMACHER HOMES. THESE PLANS ARE NOT TO BE USED TO CREATE DERIVATIVE WORKS, TECHNICAL DRAWINGS OR TO BUILD A STRUCTURE, REPRODUCED, COPIED, OR MODIFIED, IN WHOLE OR PART, WITHOUT THE EXPRESS WRITTEN CONSENT OF SCHUMACHER HOMES, AND SUCH UNAUTHORIZED USE OR COPYING IS A VIOLATION OF UNITED STATES COPYRIGHT LAW AND THAT RESULT IN DAMAGES IN EXCESS OF \$5000 PER ACT OF INFRINGEMENT.



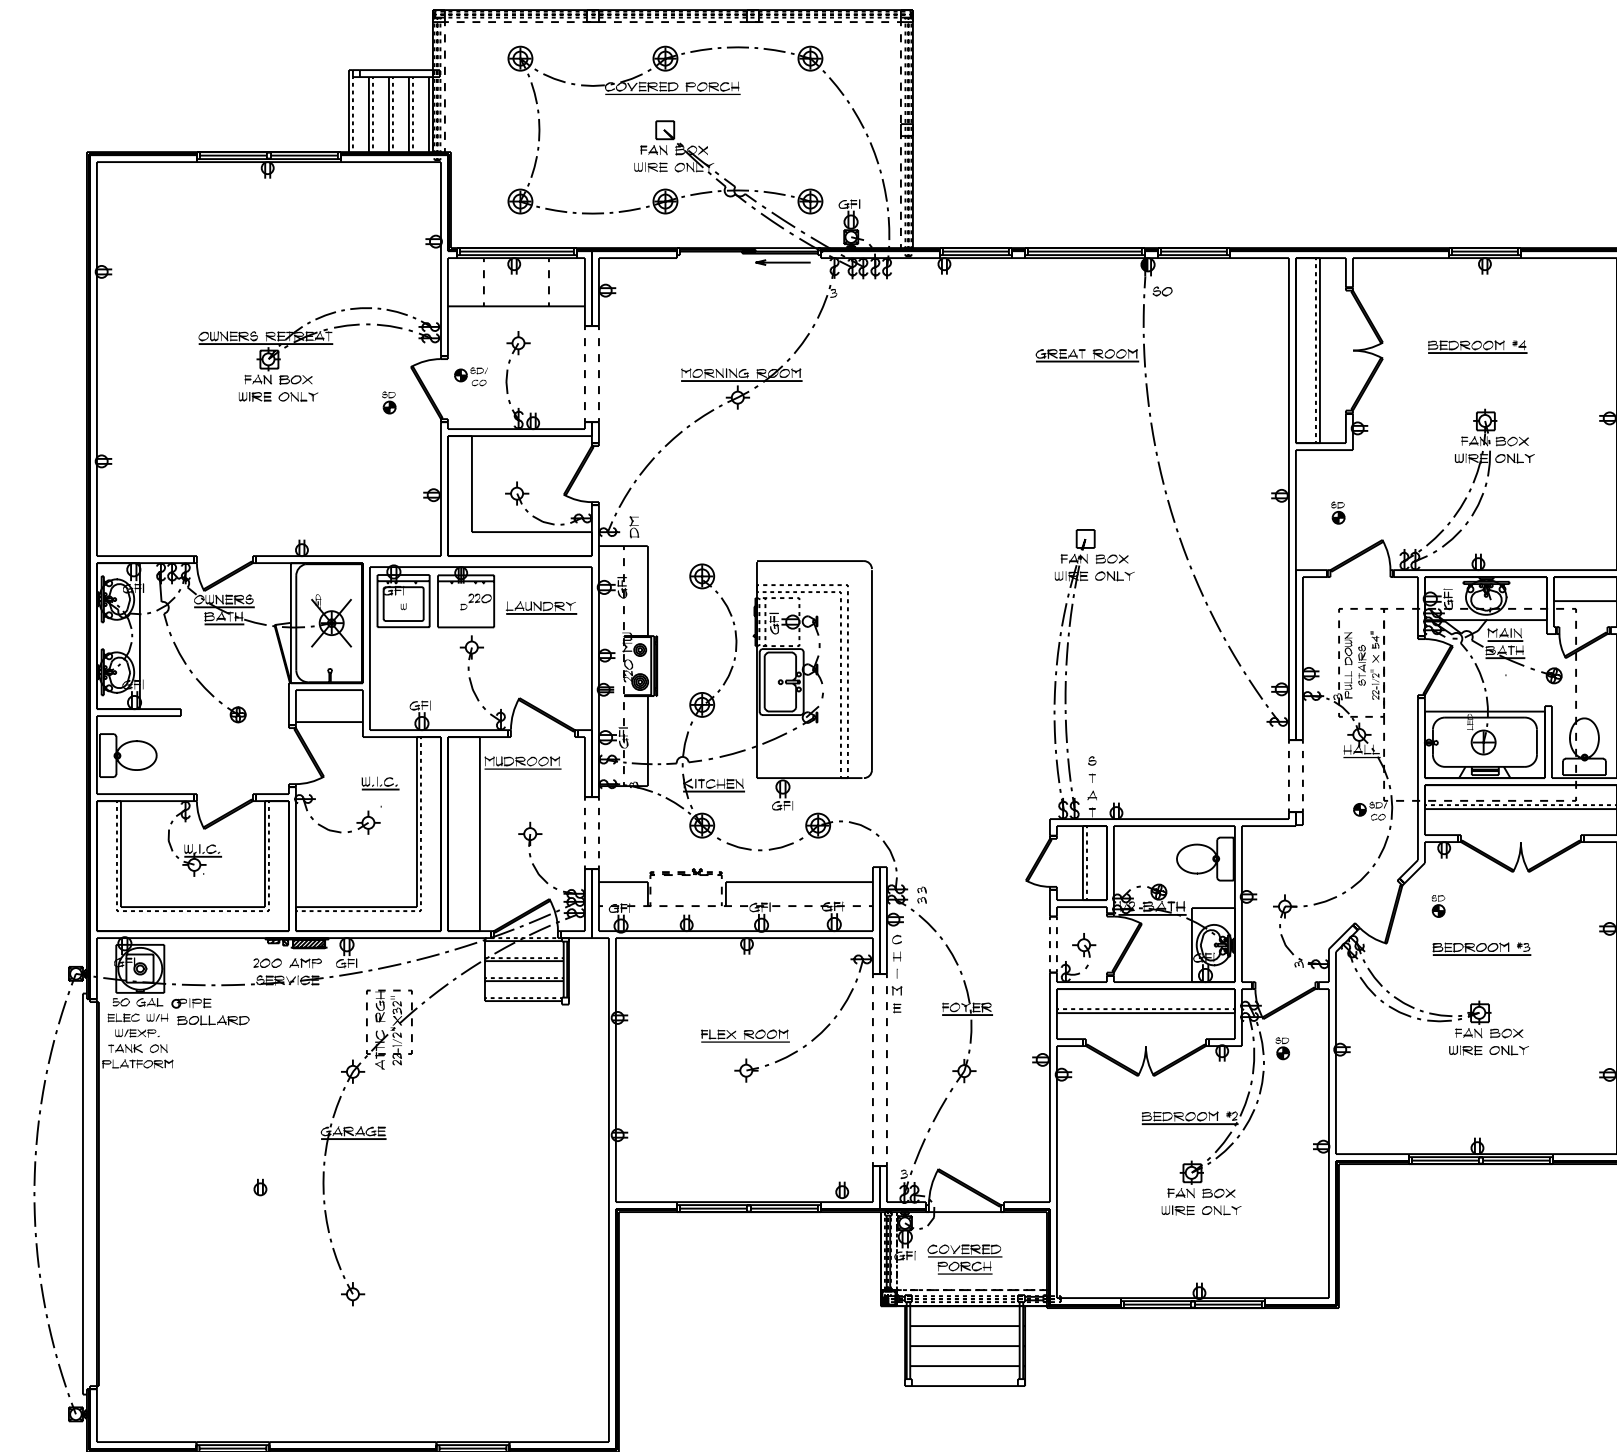

**GENERAL ELECTRICAL NOTES:**


- (1) EXISTING SWITCH UPGRADED TO A 3-WAY SWITCH, (1) ADDITIONAL 3-WAY SWITCH AND (1) COACH LIGHT WIRED TO A STANDARD SWITCH ARE INCLUDED WHEN A GARAGE SERVICE DOOR IS PURCHASED
- (1) COACH LIGHT, (1) SWITCH, AND (1) GFI OUTLET ARE INCLUDED WHEN ANY ADDITIONAL DOOR IS PURCHASED, EXCLUDING THE GARAGE SERVICE DOOR
- ALL SMOKE DETECTORS TO BE INTERCONNECTED WITH BATTERY BACKUP
- E3902.11 ARC-FAULT CIRCUIT-INTERRUPTER PROTECTION ALL BRANCH CIRCUITS THAT SUPPLY 120-VOLT, SINGLE-PHASE 15- AND 20-AMPERE OUTLETS INSTALLED IN FAMILY ROOMS, DINING ROOMS, LIVING ROOMS, PARLORS, LIBRARIES, DEN, BEDROOMS, SUNROOMS, RECREATION ROOMS, CLOSETS, HALLWAYS AND SIMILAR ROOMS OR AREAS SHALL BE PROTECTED BY A COMBINATION TYPE ARC-FAULT CIRCUIT INTERRUPTER INSTALLED TO PROVIDE PROTECTION OF THE BRANCH CIRCUIT.
- GARAGE DOOR LOW VOLTAGE WIRING BY ELECTRICIAN
- TWO SEPARATE KITCHEN GENERAL ELECTRIC OUTLET CIRCUITS FED BY NUMBER 12 WIRE AND ON 20 AMP BREAKERS REQUIRED IN KITCHEN
- ALL OUTLETS INSTALLED IN BATHROOMS, GARAGES, & UNFINISHED BASEMENTS SHALL HAVE GFCI PROTECTIONS ALONG WITH OUTLETS LOCATED W/IN 6'-0" OF LAUNDRY, UTILITY & WET BAR SINKS & ALL OUTLETS SERVING KITCHEN COUNTERTOP SURFACES
- ALL OUTLETS TO BE PLACED PER CODE
- MOUNTING HEIGHTS
  - VANITY LIGHTS: 80" AFF
  - WALL SCONCES: 66" AFF
  - PENDANT LIGHTS: 66" AFF
  - CHANDELIERS (TO BTM OF FIXTURE)
  - FOYER 9' CEILING: 84"
  - FOYER OVER 9' CLG: 90"
  - DINING ROOM: 60"

**ADDITIONAL ELECTRICAL NOTES:**


- CABLE & PHONE TO BE LOCATED AT ELECTRICAL WALK-THRU
- INSTALL ALL BATHROOM LIGHT FIXTURES WITH GLOBES FACING DOWN

**CHARLESTON CLASSIC / CUSTOM**  
 MAIN FLOOR PLAN  
 9' CEILING HEIGHT  
 ELECTRICAL PLAN

<p>199-2021 SCHUMACHER HOMES OPERATIONS, INC. ALL RIGHTS RESERVED. THE INFORMATION CONTAINED HEREIN IS THE PROPERTY OF SCHUMACHER HOMES OPERATIONS, INC. AND IS TO BE USED TO CREATE DERIVATIVE WORKS, TECHNICAL DRAWINGS OR TO BUILD A STRUCTURE, REPRODUCED, COPIED, OR MODIFIED, IN WHOLE OR PART, WITHOUT THE EXPRESS WRITTEN CONSENT OF SCHUMACHER HOMES, AND SUCH UNAUTHORIZED USE OR COPYING IS A VIOLATION OF UNITED STATES COPYRIGHT LAW AND THAT RESULT IN DAMAGES IN EXCESS OF \$50000 PER ACT OF INFRINGEMENT.</p>	<p>DATE: 11/17/2021                  SCALE: 1/8" = 1'-0"                  DRAIN BY: SG                  DRAWN BY: T</p>
<p>SQUARE FOOTAGES (2400):                  CRAWL SPACE: 2400                  1ST FL: 2400                  GARAGE: 466                  PORCHES: 726</p>	<p>CUSTOM BUILT FOR: JEREMY TAUCH &amp; JAMIE UPCHURCH                  JOB #: DUTCO 021 081D CN #: 32865 VN #: YAO25                  LOCATION: O WEST J. ST ERWIN, NC 28339                  COUNTY: HARNETT</p>
<p>Raleigh/Durham, NC                  182 West Hamlin Road                  Benson, NC 27504                  (811) 261-3482                  www.schumacherhomes.com</p>	

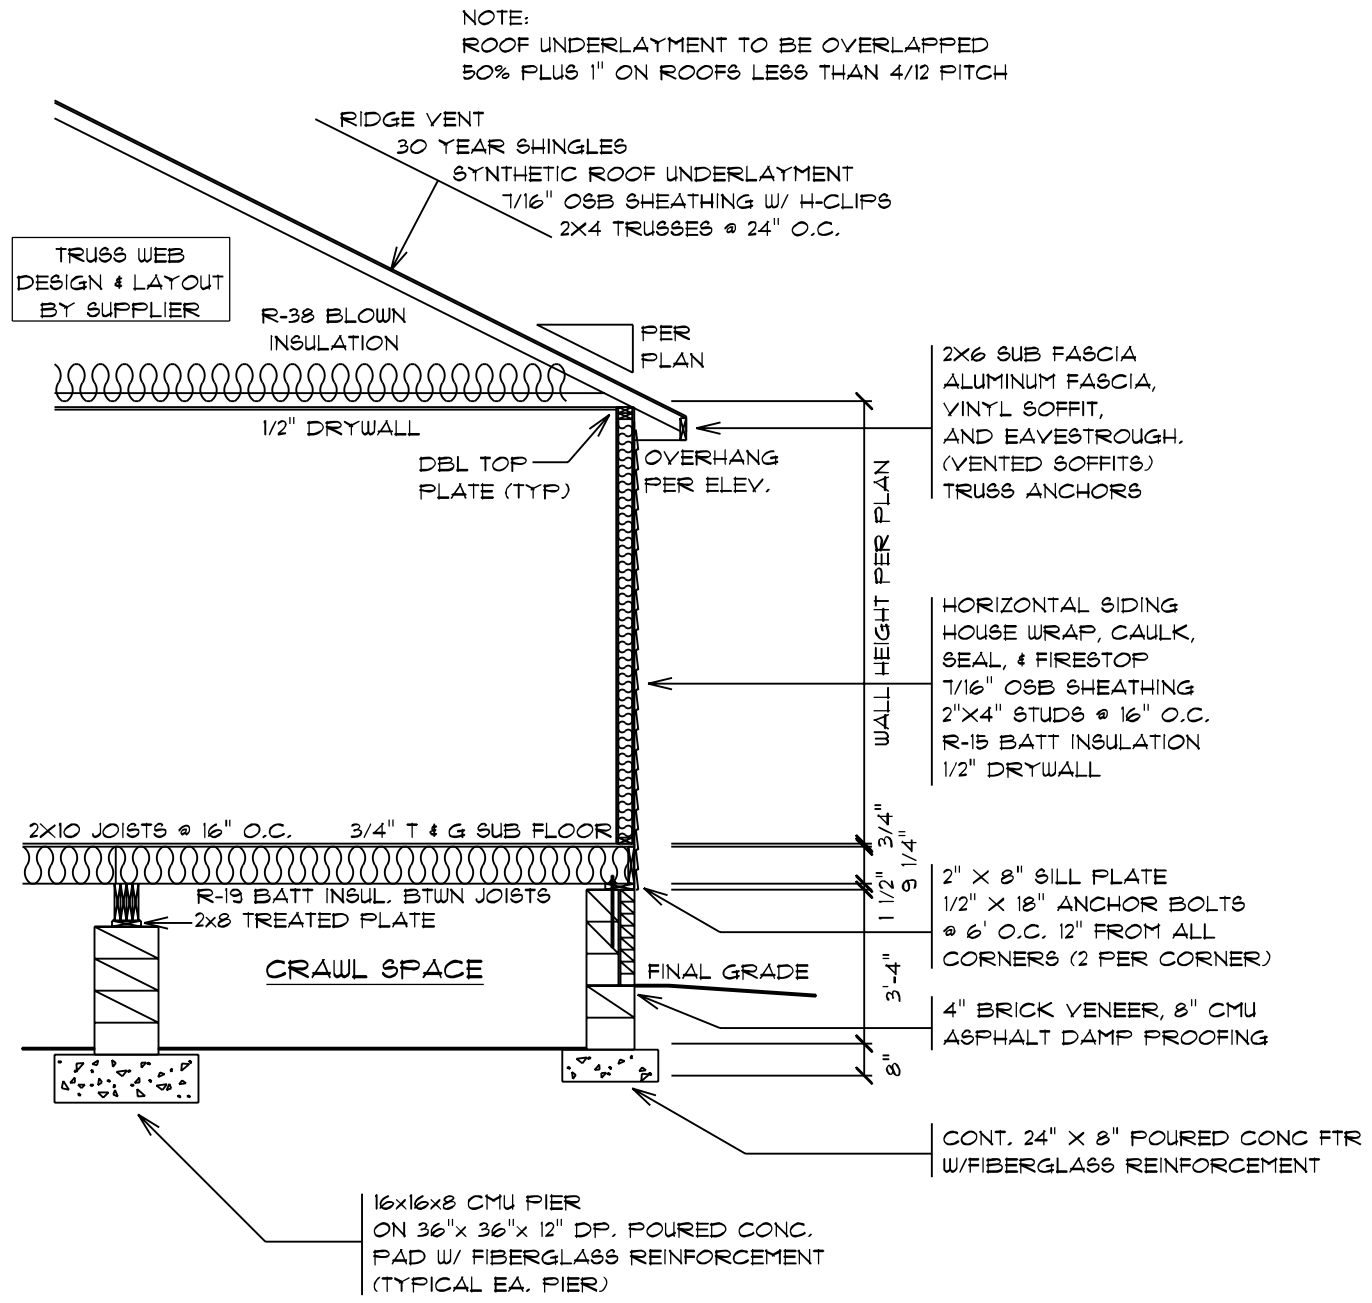

**TYPICAL CRAWL WALL SECTION**

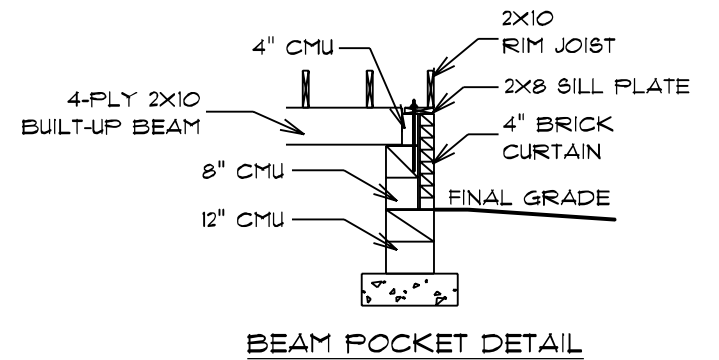

DATE: 11/17/2021  
 SCALE: 1/4" = 1'-0"  
 DRAWN BY: SG  
 DESIGNED BY: SG

© 1997-2021 SCHUMACHER HOMES OPERATIONS, INC. ALL RIGHTS RESERVED. THE INFORMATION CONTAINED HEREIN IS THE PROPERTY OF SCHUMACHER HOMES OPERATIONS, INC. AND IS TO BE USED ONLY FOR THE PROJECT AND SITE SPECIFICALLY IDENTIFIED HEREIN. THESE PLANS ARE NOT TO BE USED TO CREATE DERIVATIVE WORKS, TECHNICAL DRAWINGS OR TO BUILD A STRUCTURE, REPRODUCED, COPIED, OR MODIFIED, IN WHOLE OR PART, WITHOUT THE EXPRESS WRITTEN CONSENT OF SCHUMACHER HOMES, AND SUCH UNAUTHORIZED USE OR COPYING IS A VIOLATION OF UNITED STATES COPYRIGHT LAW AND THAT RESULT IN DAMAGES IN EXCESS OF \$50000 PER ACT OF INFRINGEMENT.


SQUARE FOOTAGES (2400)  
 CRAWL SPACE: 7400  
 91 FL: 2400  
 GARAGE: 466  
 PORCHES: 726

CUSTOM BUILT FOR:  
 JEREMY TAUCH & JAMIE UFCHURCH  
 JOB #: DUTCO 021 0810  
 LOCATION:  
 0 WEST J. ST  
 ERWIN, NC 28339  
 COUNTY: HARNETT


Raleigh/Durham, NC  
 182 West Hamlin Road  
 Benson, NC 27504  
 (811) 261-3482  
 www.schumacherhomes.com






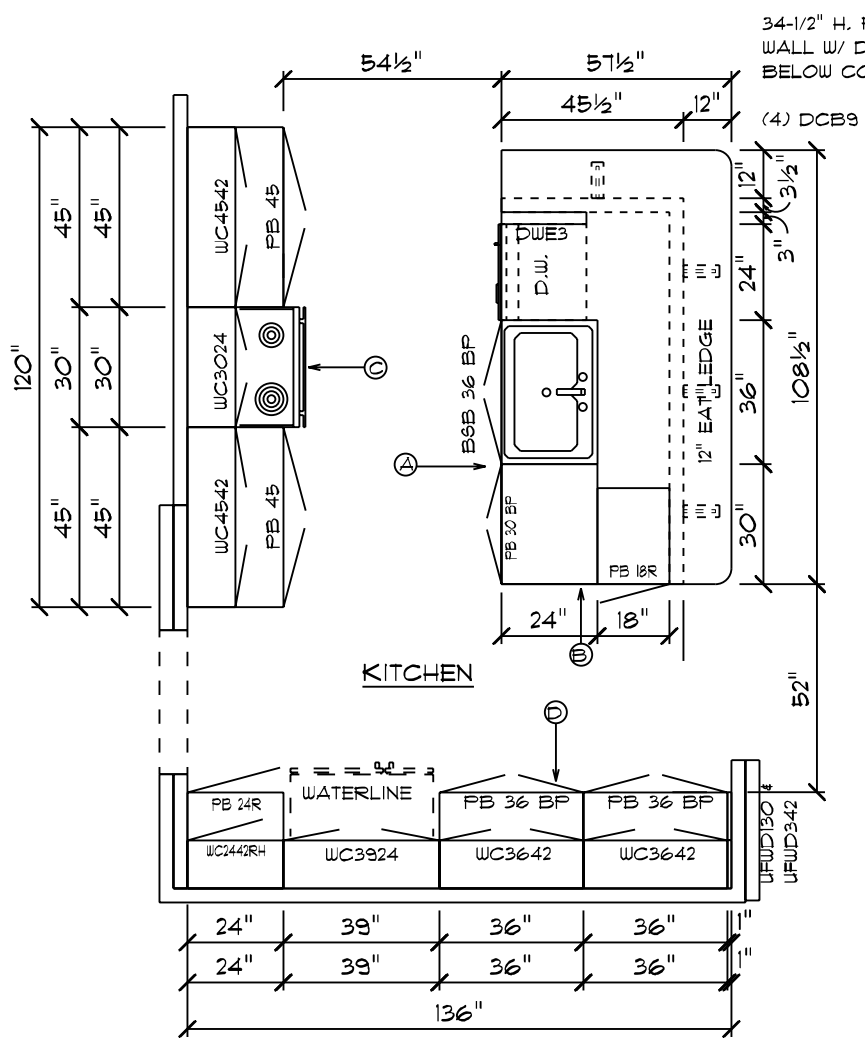


34-1/2" H. FRAMED WALL W/ DRYWALL BELOW COUNTER  
 (4) DCB9

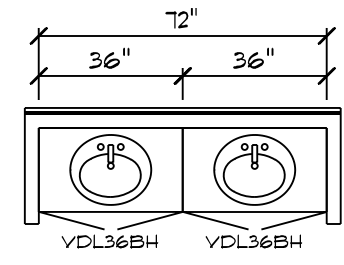


OWNER'S BATH

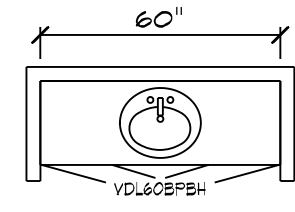





MAIN BATH

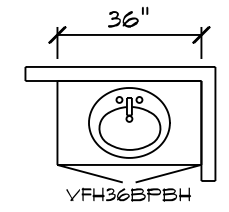

1/2 BATH

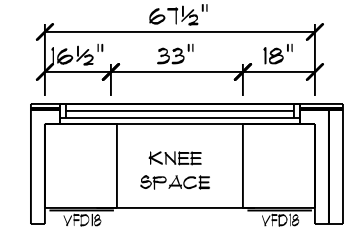






POCKET OFFICE

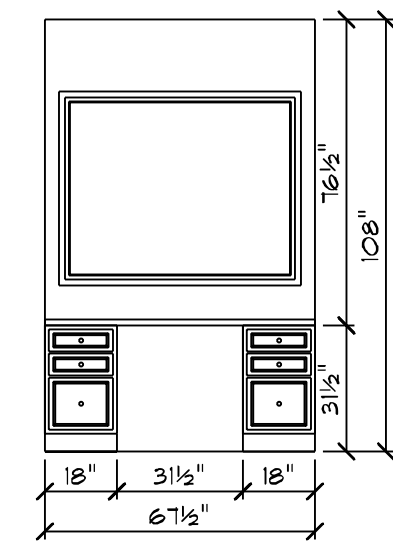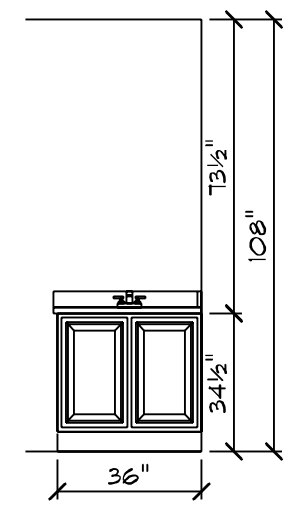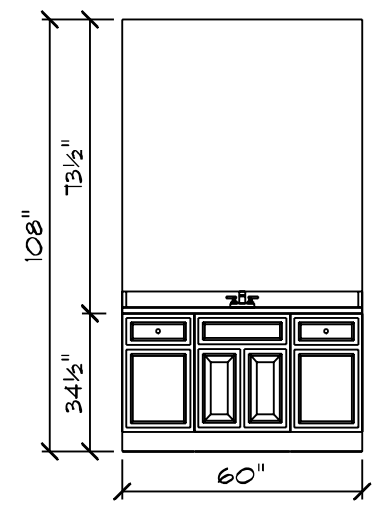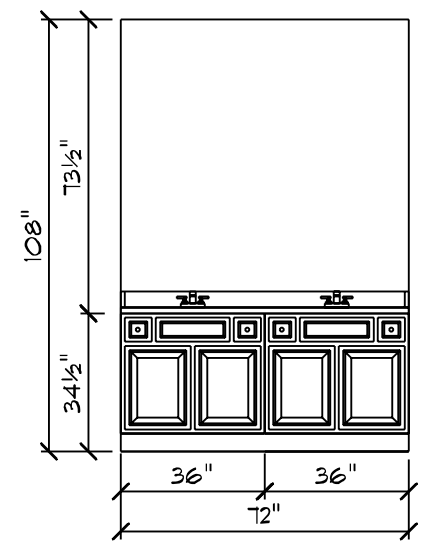

**CABINET NOTES:**  
 KITCHEN  
 • CAMBRIDGE BIRCH CABINETS W/ TRADITIONAL OVERLAY  
 • 2-1/4" KITCHEN CABINET CROWN MOLDING  
 • COUNTERTOPS PER SELECTION  
 • 33" SINGLE-BOWL COMPOSITE KITCHEN SINK  
 • HARDWARE PER SELECTION  
 BATHS, POCKET OFFICE  
 • CAMBRIDGE BIRCH CABINETS W/ TRADITIONAL OVERLAY  
 • COUNTERTOP PER SELECTION  
 • HARDWARE PER SELECTION

**CHARLESTON CLASSIC / CUSTOM CABINET PLAN**

NOTE: CABINET DRAWING DIMENSIONS ACCOUNT FOR 1/2" OF DRYWALL

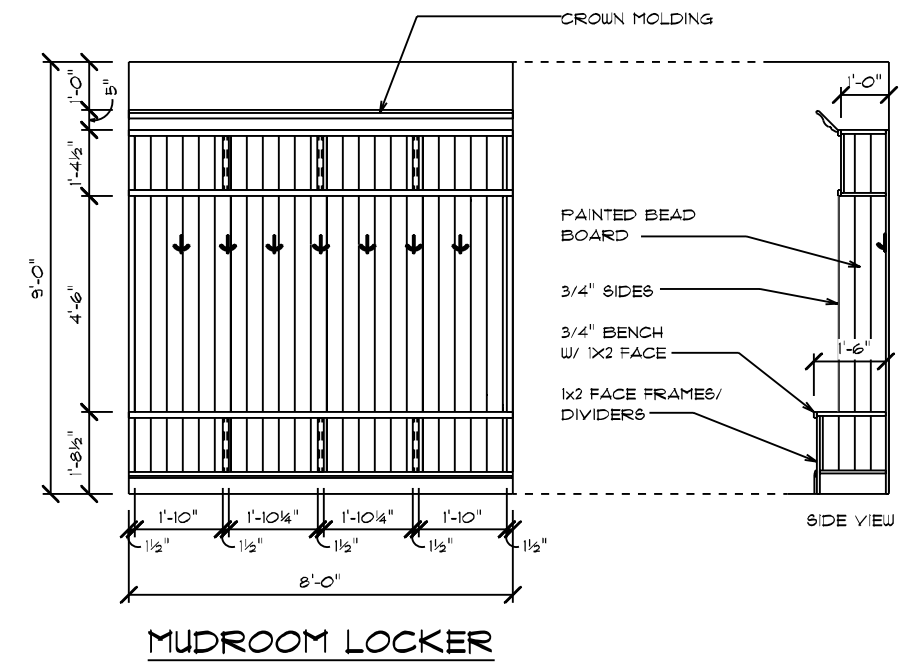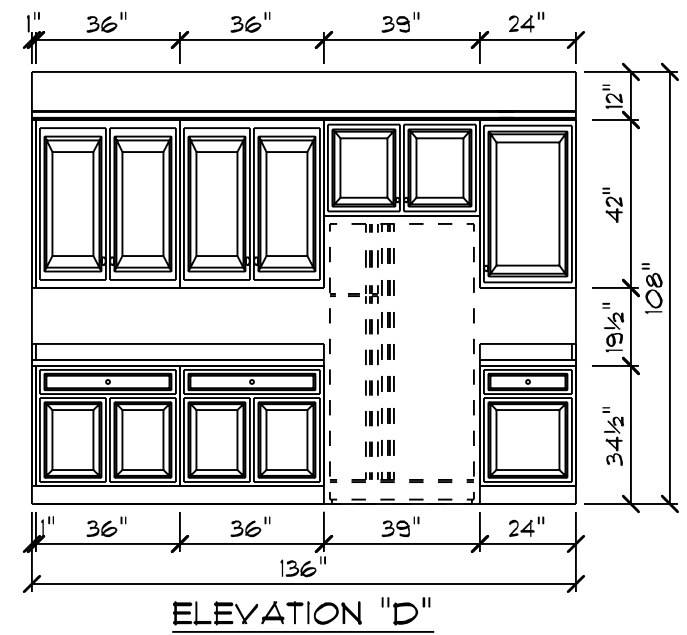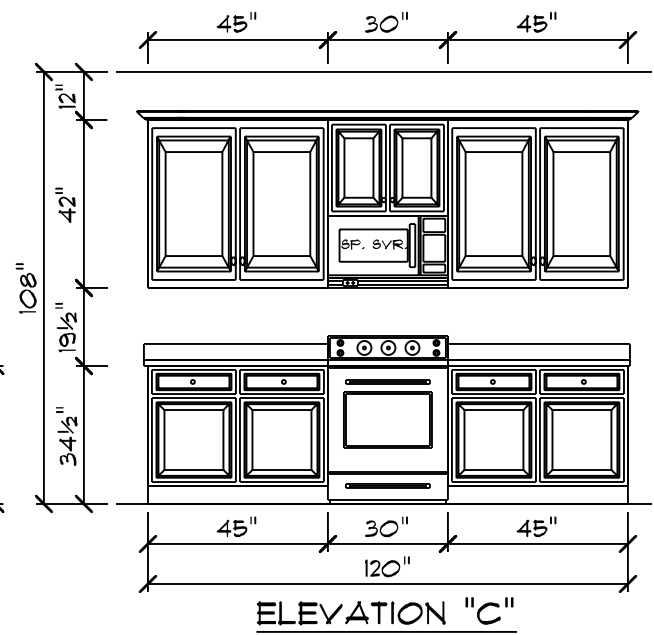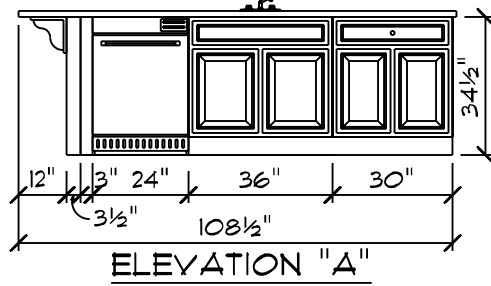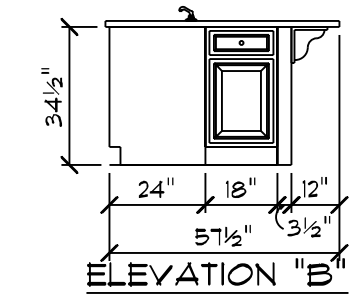

DATE: 11/17/2021  
 DRAIN BY: SG  
 SCALE: 1/4" = 1'-0"  
 DRAWING NO: 9

SQUARE FOOTAGES (2400)  
 CRAWL SPACE: 2400  
 91 FL: 2400  
 GARAGE: 466  
 PORCHES: 226

CUSTOM BUILT FOR: JEREMY TAUCH & JAMIE IFFCHURCH  
 JOB #: DUTOO 021 0810 CN #: 32865 VN #: Y4025  
 LOCATION: 0 WEST J. ST. ERWIN, NC 28339  
 COUNTY: HARNETT

Raleigh/Durham, NC  
 182 West Hamlin Road  
 Benson, NC 27504  
 (811) 261-3482  
 www.schumacherhomes.com

**SCHUMACHER HOMES**