

DEED REFERENCE:

Deed Book 3740, Page 177
Map # 2021-431

ZONED: R-30

MINIMUM SETBACK REQUIREMENT

Front -----35'
Side-----10'
Rear-----25'
Corner-----20'

LEGEND:

FIP..... Found Iron Pipe
CPComputed Point
*Control Corner
FRB..... Found Rebar

LINE LEGEND:

Subject Tract Surveyed
Lines Not Surveyed
Setback Line
Surveyed Lines, R/W or Tie Line
Not to Scale

SITE PLAN FOR:
FREEDOM FAMILY HOMES

P.O. Box 608, Dunn NC 28335

WILDWOODS SUBDIVISION

LOT 10

GROVE TWP HARNETT CO NC

SEPTEMBER 31, 2021



1" = 50'

PIN: 0588-67-9117.000 PID: 070588 0077 10

PRELIMINARY


Not For Sales, Conveyances, or Recordation

DRAWN BY:

J. SCOTT WALKER, PLS

835 ABATTOIR RD, COATS NC 27521
(910) 897-5753

This is Not to Be Considered
a Certified Document

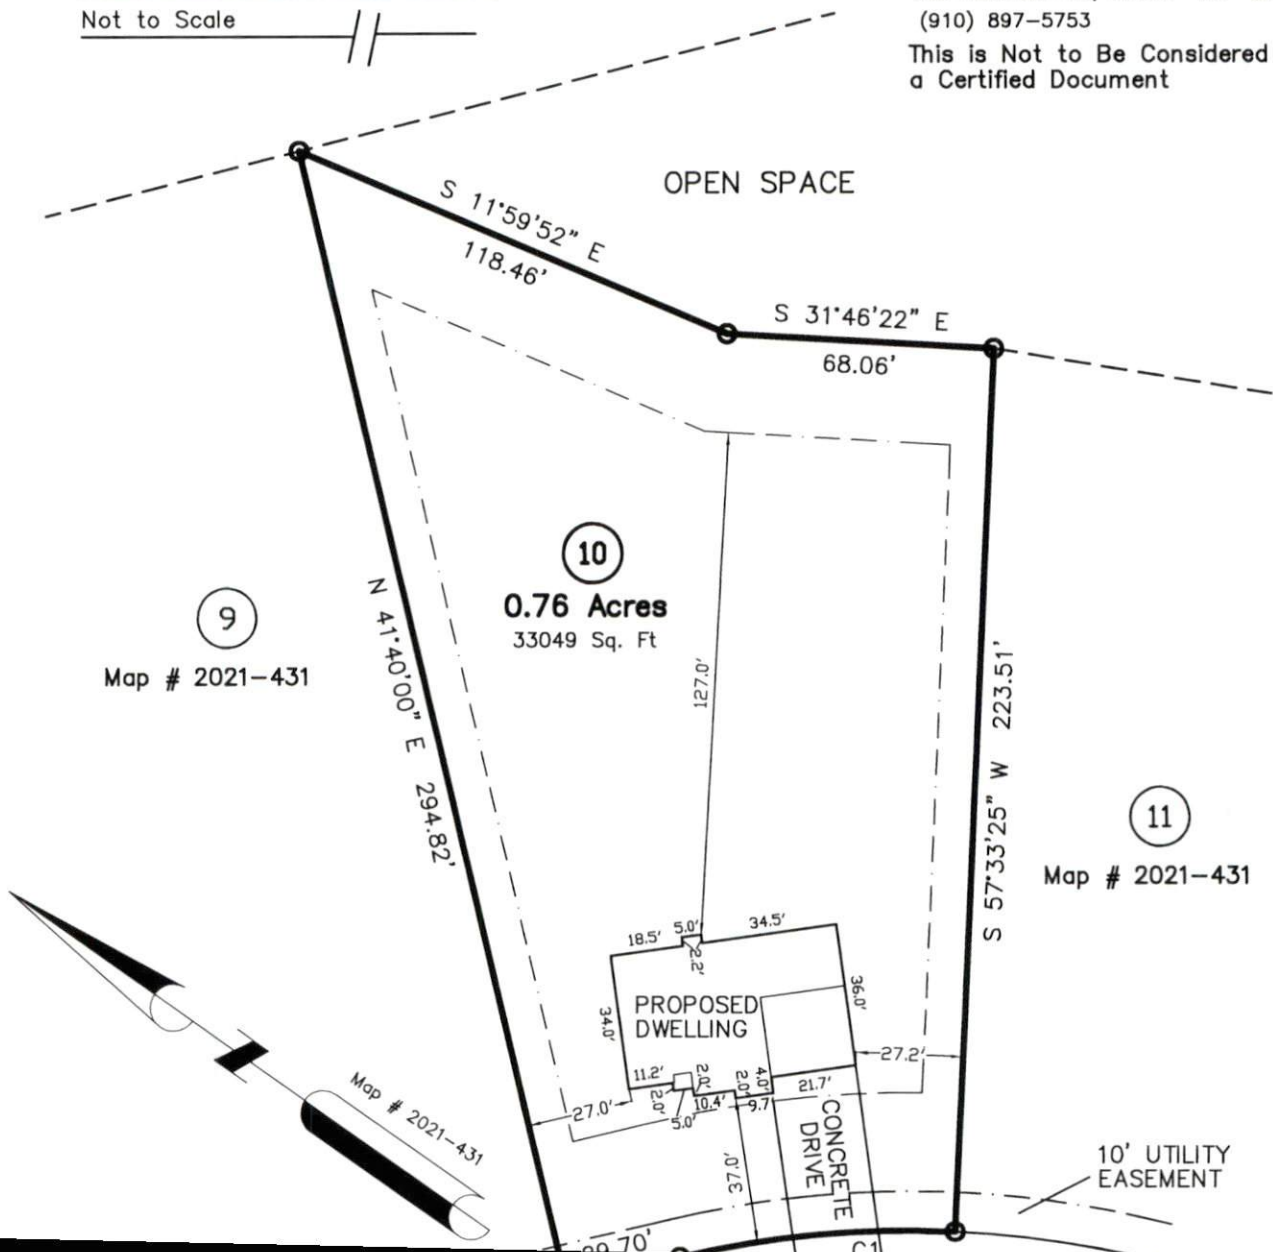

9

Map # 2021-431

10

0.76 Acres
33049 Sq. Ft

11

Map # 2021-431