

DEED REFERENCE:

Deed Book 3740, Page 177
Map # 2021-431

ZONED: R-30

MINIMUM SETBACK REQUIREMENT

Front -----35'
Side-----10'
Rear-----25'
Corner-----20'

LEGEND:

FIP..... Found Iron Pipe
CP Computed Point
* Control Corner
FRB..... Found Rebar

LINE LEGEND:

Subject Tract Surveyed
Lines Not Surveyed
Setback Line
Surveyed Lines, R/W or Tie Line
Not to Scale

SITE PLAN FOR:
FREEDOM FAMILY HOMES
P.O. Box 608, Dunn NC 28335
WILDWOODS SUBDIVISION
LOT 13

GROVE TWP HARNETT CO NC

OCTOBER 4, 2021



1" = 50'

PIN: 0588-76-0717.000 PID: 070588 0077 13

PRELIMINARY

Not For Sales, Conveyances, or Recordation


DRAWN BY:

J. SCOTT WALKER, PLS

835 ABATTOIR RD, COATS NC 27521

(910) 897-5753

This is Not to Be Considered
a Certified Document

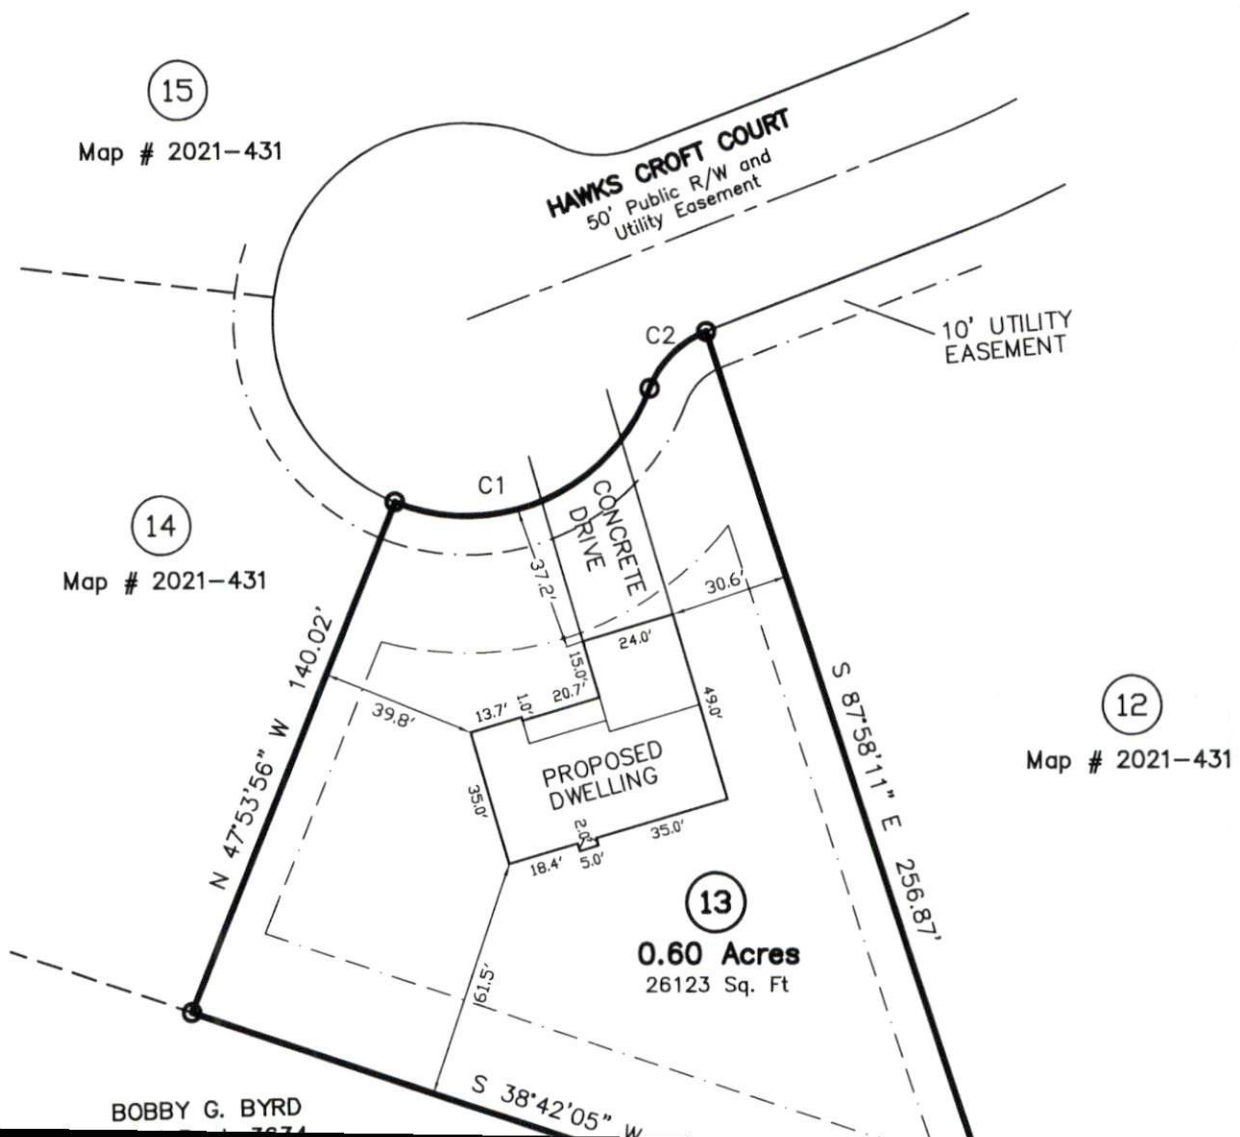

15

Map # 2021-431

14

Map # 2021-431

12

Map # 2021-431

13

0.60 Acres
26123 Sq. Ft

BOBBY G. BYRD