

DEED REFERENCE:

Deed Book 3740, Page 177
Map # 2021-431

ZONED: R-30

MINIMUM SETBACK REQUIREMENT

Front -----35'
Side-----10'
Rear-----25'
Corner-----20'

LEGEND:

FIP..... Found Iron Pipe
CP Computed Point
* Control Corner
FRB..... Found Rebar

LINE LEGEND:

Subject Tract Surveyed
Lines Not Surveyed
Setback Line
Surveyed Lines, R/W or Tie Line
Not to Scale

SITE PLAN FOR:
FREEDOM FAMILY HOMES

P.O. Box 608, Dunn NC 28335

WILDWOODS SUBDIVISION

LOT 14

GROVE TWP HARNETT CO NC

OCTOBER 6, 2021



1" = 50'

PIN: 0588-66-8695.000 PID: 070588 0077 14

PRELIMINARY

Not For Sales, Conveyances, or Recordation


DRAWN BY:

J. SCOTT WALKER, PLS

835 ABATTOIR RD, COATS NC 27521

(910) 897-5753

This is Not to Be Considered
a Certified Document

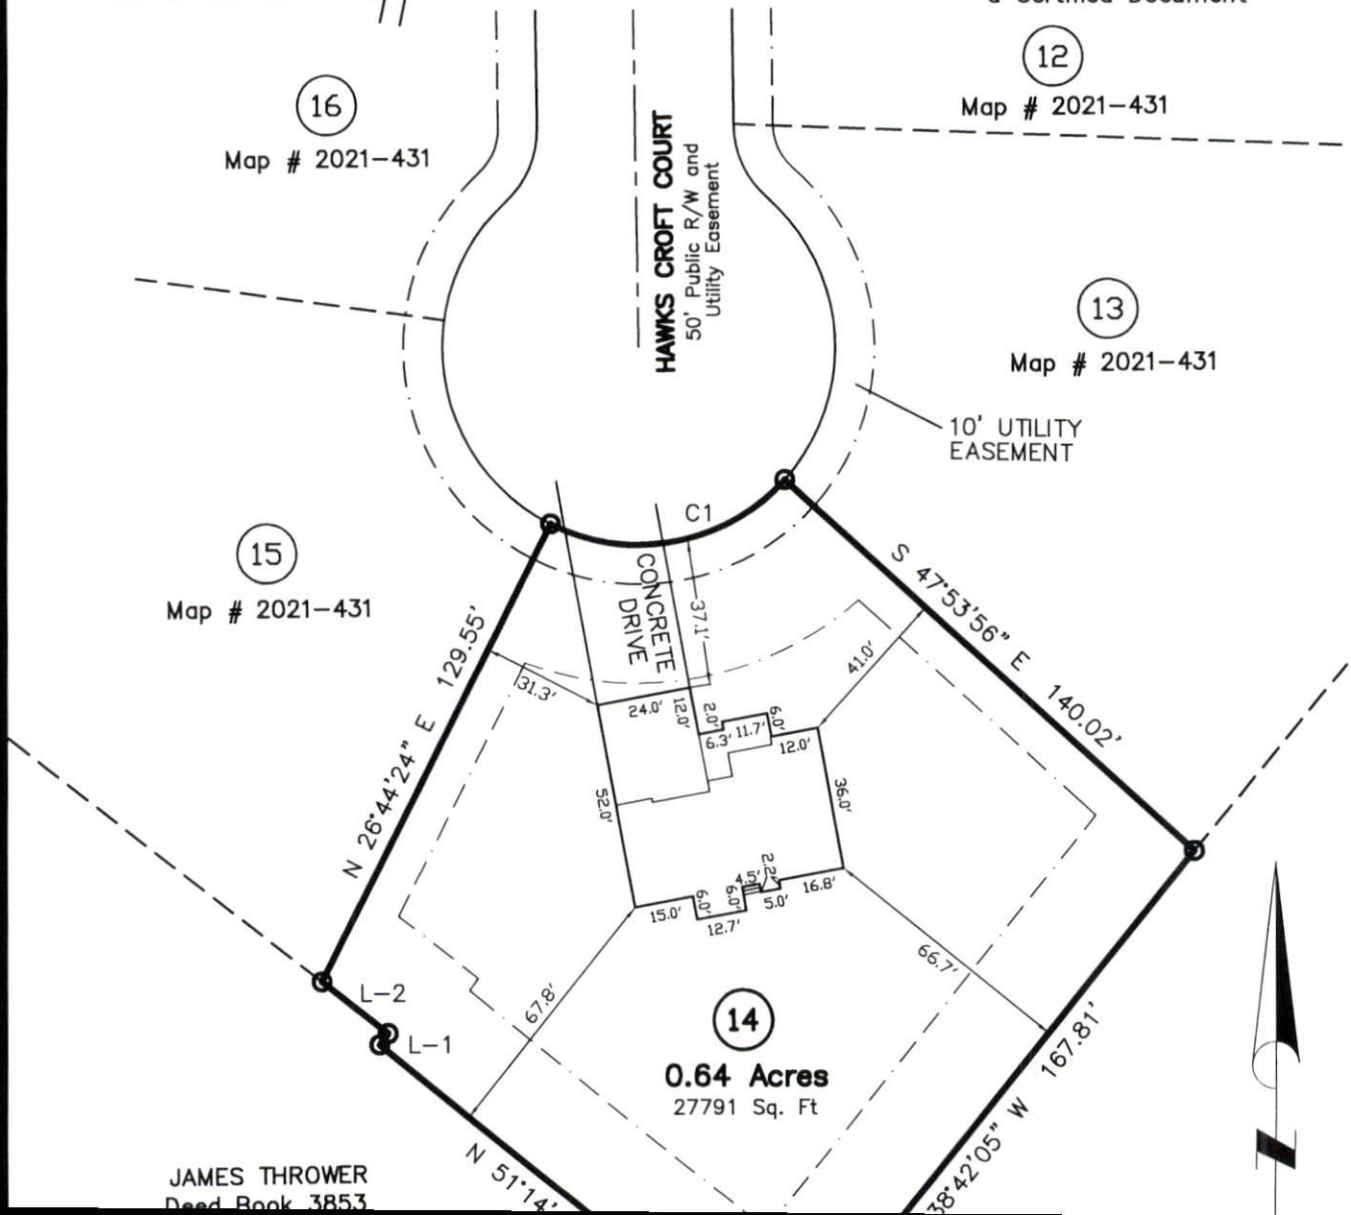

JAMES THROWER
Deed Book 3853