

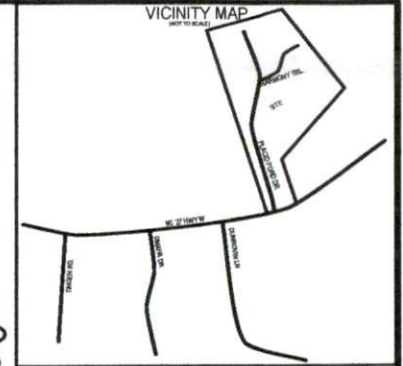


This survey in of another category,
not for recordation sales or conveyances

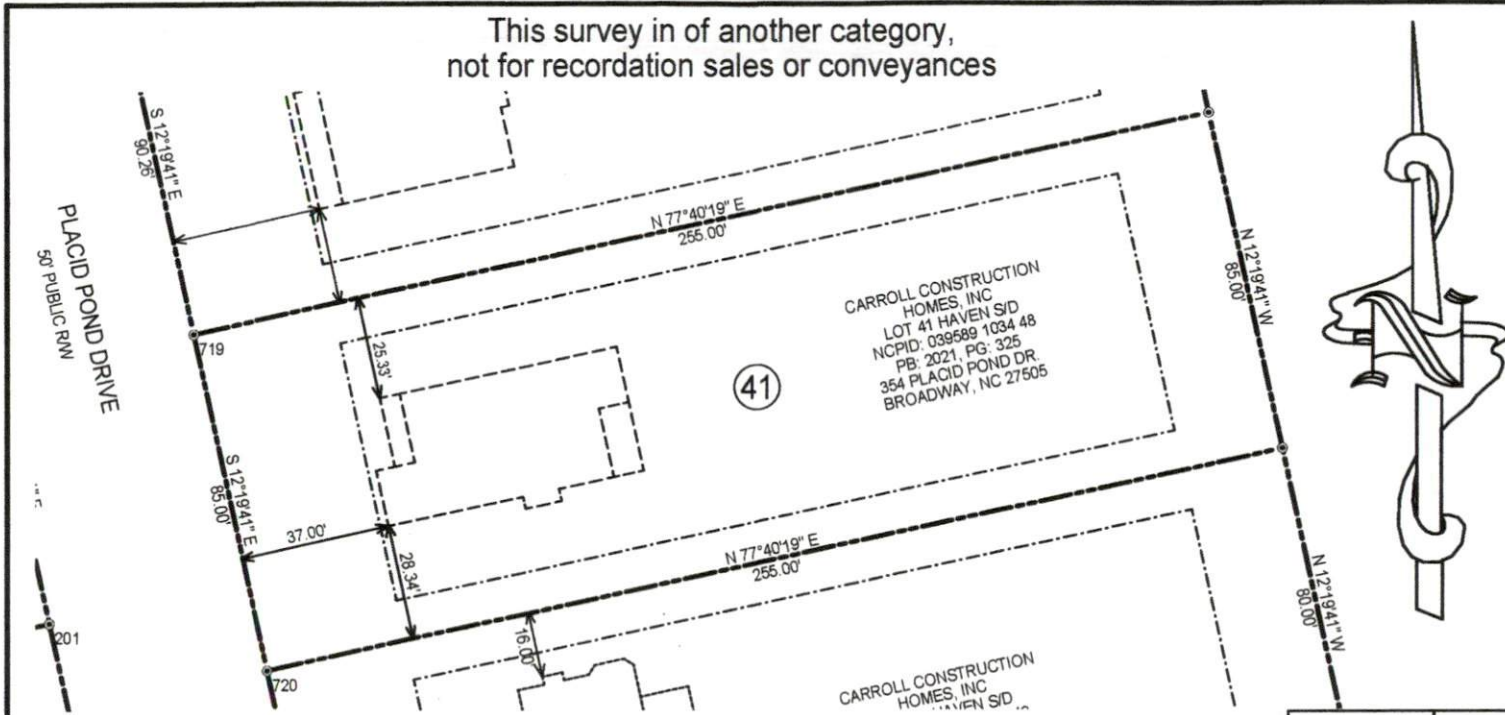

- LEGEND**
- POB Point of Beginning
 - ⊙ New Iron Set
 - Iron Pin Found
 - ⊙ Wooden Bollard
 - Found Stone
 - ▲ Found Stake and Stone
 - ⊙ Cotton Spindle Set
 - ⊠ Record Stone Not Found
 - Property Lines
 - - - Fence Line
 - Centerline of Road
 - - - Edge of Asphalt
 - ~ Woodline
 - - - Edge of Concrete
 - E - Overhead Electric

- NOTES:**
1. All EIS and EIPs are "Control Corners".
 2. No NCGS Monuments found within 2000' of the Property.
 3. All bearings are referenced to Plat Bk 2021, Pg 325 all distances are horizontal.
 4. Deed references as noted on map.

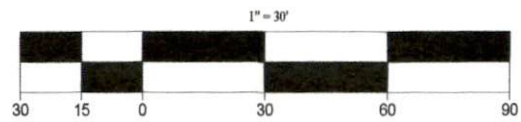

- MINIMUM BUILDING SETBACKS**
- FRONT YARD -----35'
 - REAR YARD -----25'
 - SIDE YARD -----10'
 - CORNER LOT-----20'

SURVEY OF	SITE PLAN SURVEY- HAVEN SUBDIVISION, LOT 41	
	HARMONY TRAIL, BROADWAY, N.C. 27505	
	TOWNSHIP: BARBECUE	STATE: NORTH CAROLINA
	COUNTY: HARNETT	DATE: AUGUST 10, 2022
ZONED R-20R	TAX PARCEL ID # 039589 1034 48	
OWNER: CARROLL CONSTRUCTION HOMES, INC 63 VERNON LANE WILLOW SPRINGS, NC 27592		
ON THE LEVEL . LAND SURVEYING, PLLC.		
JAMES LONNIE PEACOCK, PLS NC Reg. Land Surveyor No. L-5141 1646 DENNING RD. BENSON, N.C 27504 TELEPHONE: 919-422-3580		
SCALE 1" = 30' FEET		