


NOT FOR RECORDATION

NORTH

PLAT BOOK 2022, PAGE 59

I FURTHER CERTIFY THAT THE PROPERTY SHOWN HEREON IS NOT LOCATED IN A SPECIAL FLOOD HAZARD AREA AS DETERMINED BY THE FEDERAL EMERGENCY MANAGEMENT AGENCY.

FLOOD ZONE HAZARD ZONE: X
MAP: 3720052400K - PANEL: 0524
EFFECTIVE: 5 JANUARY 2007

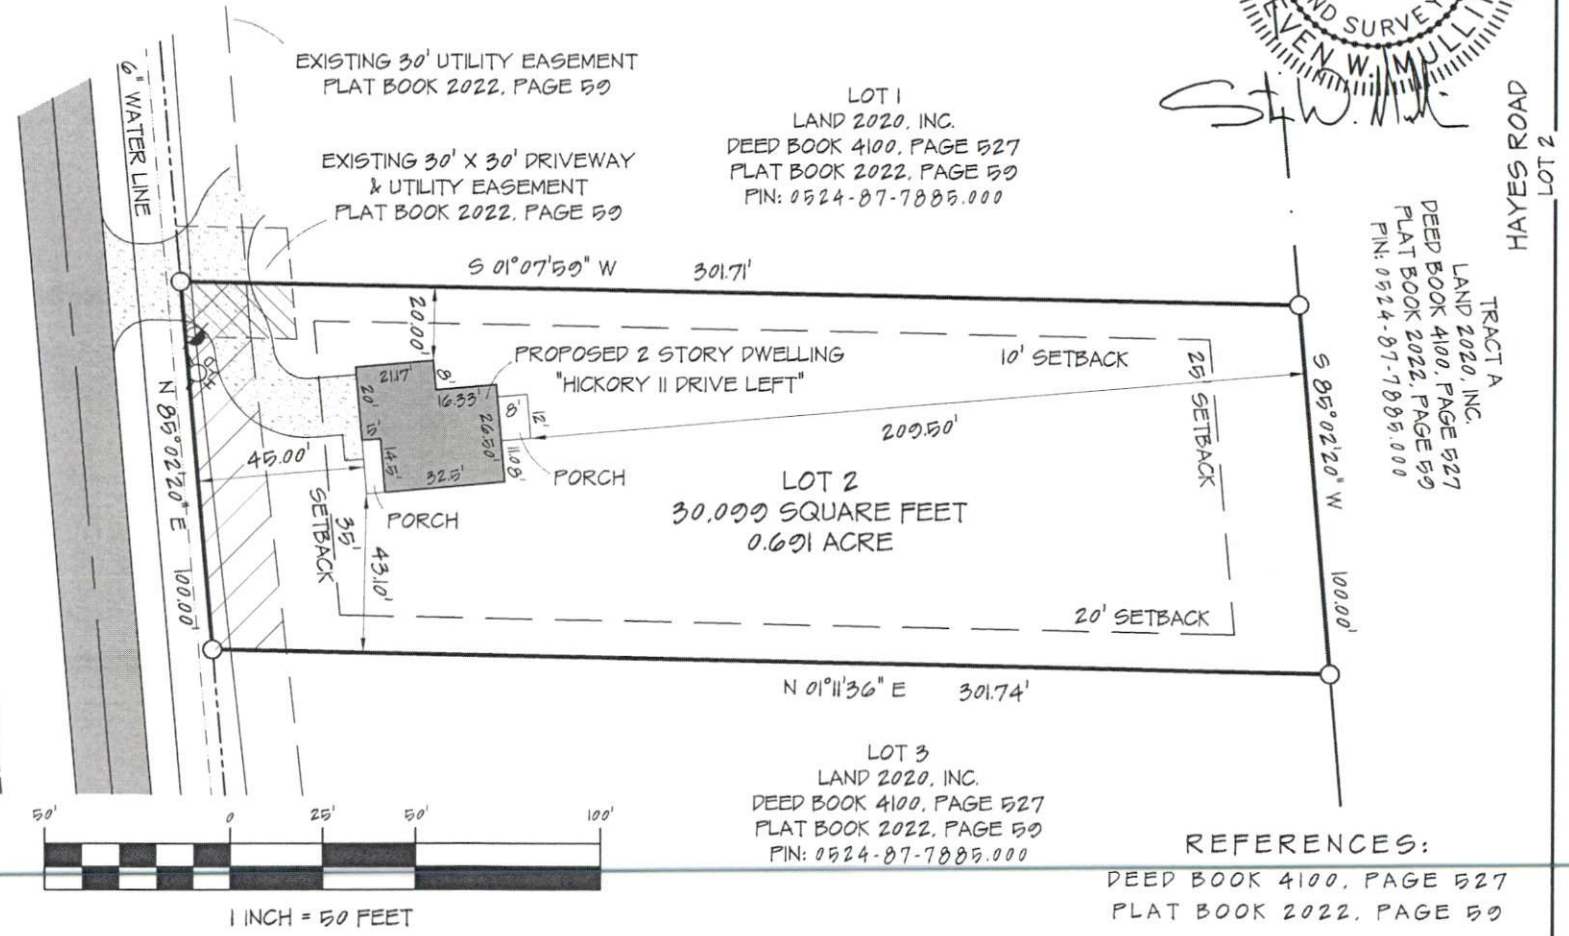

HAYES ROAD

TRACT A

LAND 2020, INC.
DEED BOOK 4100, PAGE 527
PLAT BOOK 2022, PAGE 59
PIN: 0524-87-7885.000

2 LOT 2

SITE PLAN		CURRENT OWNER:		REVISIONS:		PROFESSIONALLY SURVEYED BY:	
LOT 2 HAYES ROAD		LAND 2020, INC. 350 WAGONER DRIVE FAYETTEVILLE, NC 28303				ATLAS SURVEYING AND MAPPING 1503 OLD CARBONTON ROAD SANFORD, NC 27330 919 478-3045 FIRM: 1458 ATLASSURVEYINGANDMAPPING@GMAIL.COM	
CITY LIMITS: NONE	COUNTY: HARNETT	DRAWN BY: SWM 1	CHECKED BY: SWM 2				
STATE: NORTH CAROLINA	TOWNSHIP: ANDERSON CREEK	SCALE: 1" = 50'	PROJECT: 22-014				
PIN: 0524-87-7885.000	DATE: 14 FEBRUARY 2022						