


HAYES RD
2047

SITE *

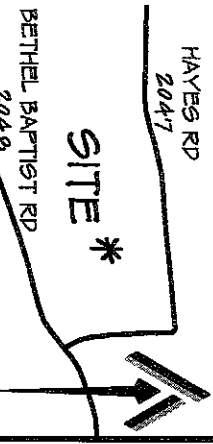

VICINITY MAP
NOT TO SCALE

NOT FOR RECORDATION

NORTH

FLAT BOOK 2022, PAGE 50
PROPERTY SERVICED BY:
PUBLIC WATER
PRIVATE SEPTIC


FRANCES VIOLA SHOWALTER
ESTATE BOOK 2016, PAGE 188
FLAT BOOK 5, PAGE 28
PIN: 0524-97-2481000
PID: 00534 0077

I FURTHER CERTIFY THAT THE PROPERTY SHOWN HEREON IS NOT LOCATED IN A SPECIAL FLOOD HAZARD AREA AS DETERMINED BY THE FEDERAL EMERGENCY MANAGEMENT AGENCY, CAROLINA FLOOD ZONE HAZARD ZONE: X MAP: 5720052400K - PANEL: 0524 EFFECTIVE: 5 JANUARY 2007



HAYES ROAD - NCSR 2047
60' PUBLIC RIGHT-OF-WAY (PAVED)

SUBDIVISION RECORDED
FLAT BOOK 2022, PAGE 50

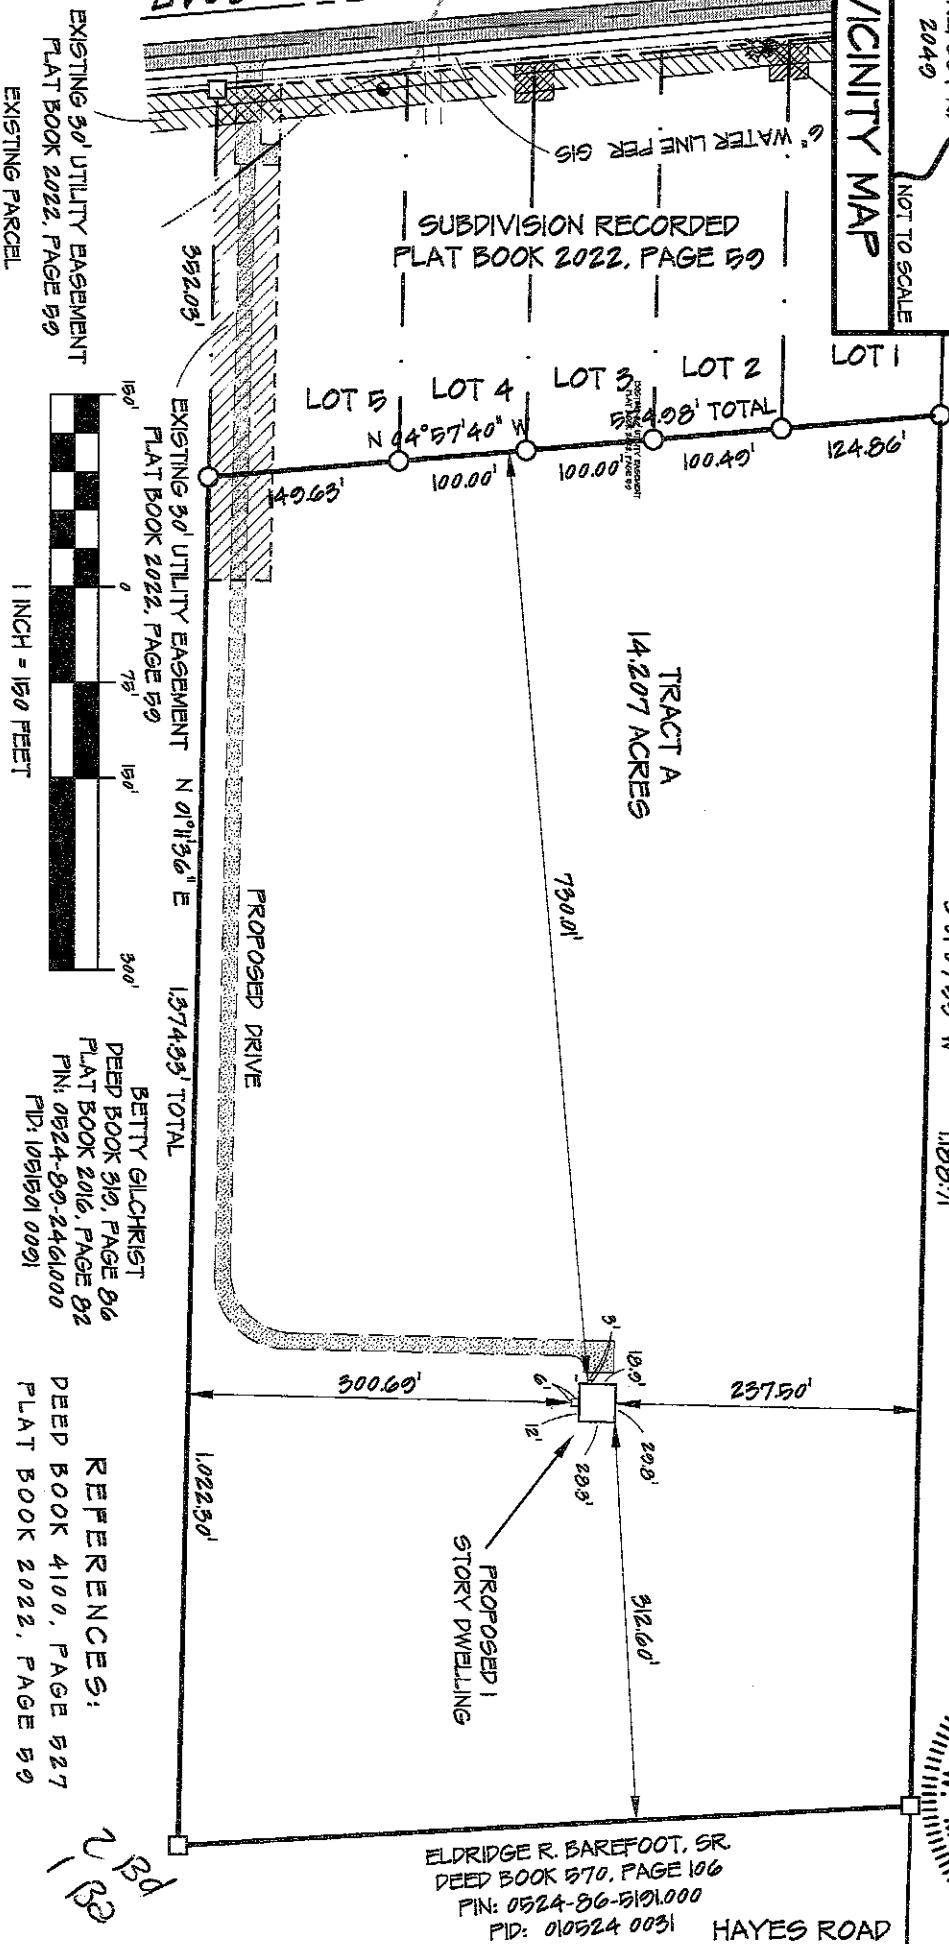

1 INCH = 150 FEET

BETTY GLICHRIST
DEED BOOK 510, PAGE 86
FLAT BOOK 2016, PAGE 82
PIN: 0524-90-2461000
PID: 0051901 0091

REFERENCES:
DEED BOOK 4100, PAGE 527
FLAT BOOK 2022, PAGE 50

SITE PLAN	CURRENT OWNER:	REVISIONS:
------------------	-----------------------	-------------------

TRACT A
HAYES ROAD

LAND 2020, INC.
350 WAGONER DRIVE
FAYETTEVILLE, NC 28503

CITY LIMITS: NONE	COUNTY: HARNETT	DRAWN BY: SWM 1	CHECKED BY: SWM 2
STATE: NORTH CAROLINA	TOWNSHIP: ANDERSON CREEK	SCALE: 1" = 150'	PROJECT: 22-014
PIN: 0524-97-70805 000	DATE: 23 FEBRUARY 2022		

ATLAS Surveying & Mapping

PROFESSIONALLY SURVEYED BY:

ATLAS SURVEYING AND MAPPING

1503 OLD CARBONTON ROAD
SANFORD, NC 27330
910 478-3045
FIRM: 1458
ATLASURVEYINGANDMAPPING@GMAIL.COM