





**Front Elevation**  
Scale: 1/4" = 1'0"



**Rear Elevation**  
Scale: 1/8" = 1'0"

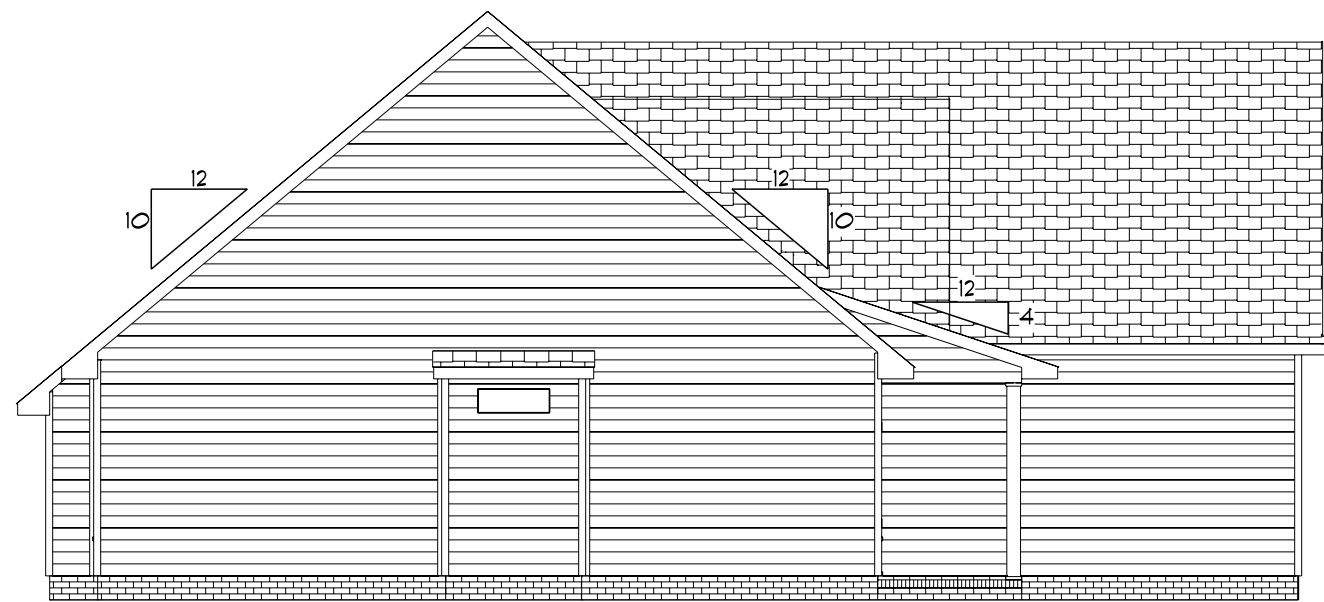

**Left Elevation**  
Scale: 1/8" = 1'0"

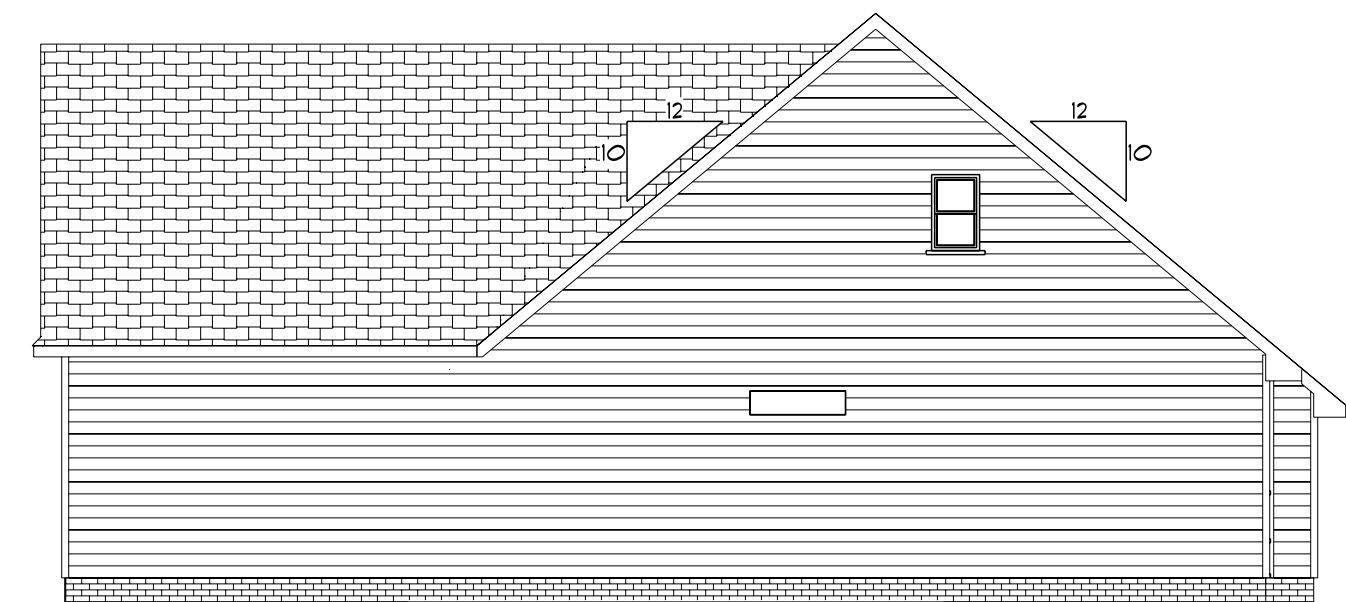

**Right Elevation**  
Scale: 1/8" = 1'0"

DATE: 2/16/2022

REVISED

DRAWING#

SCALE: 1/4"


DRAWN BY

APPROVED

**Plan #1**




Welco  
Contractors Inc.

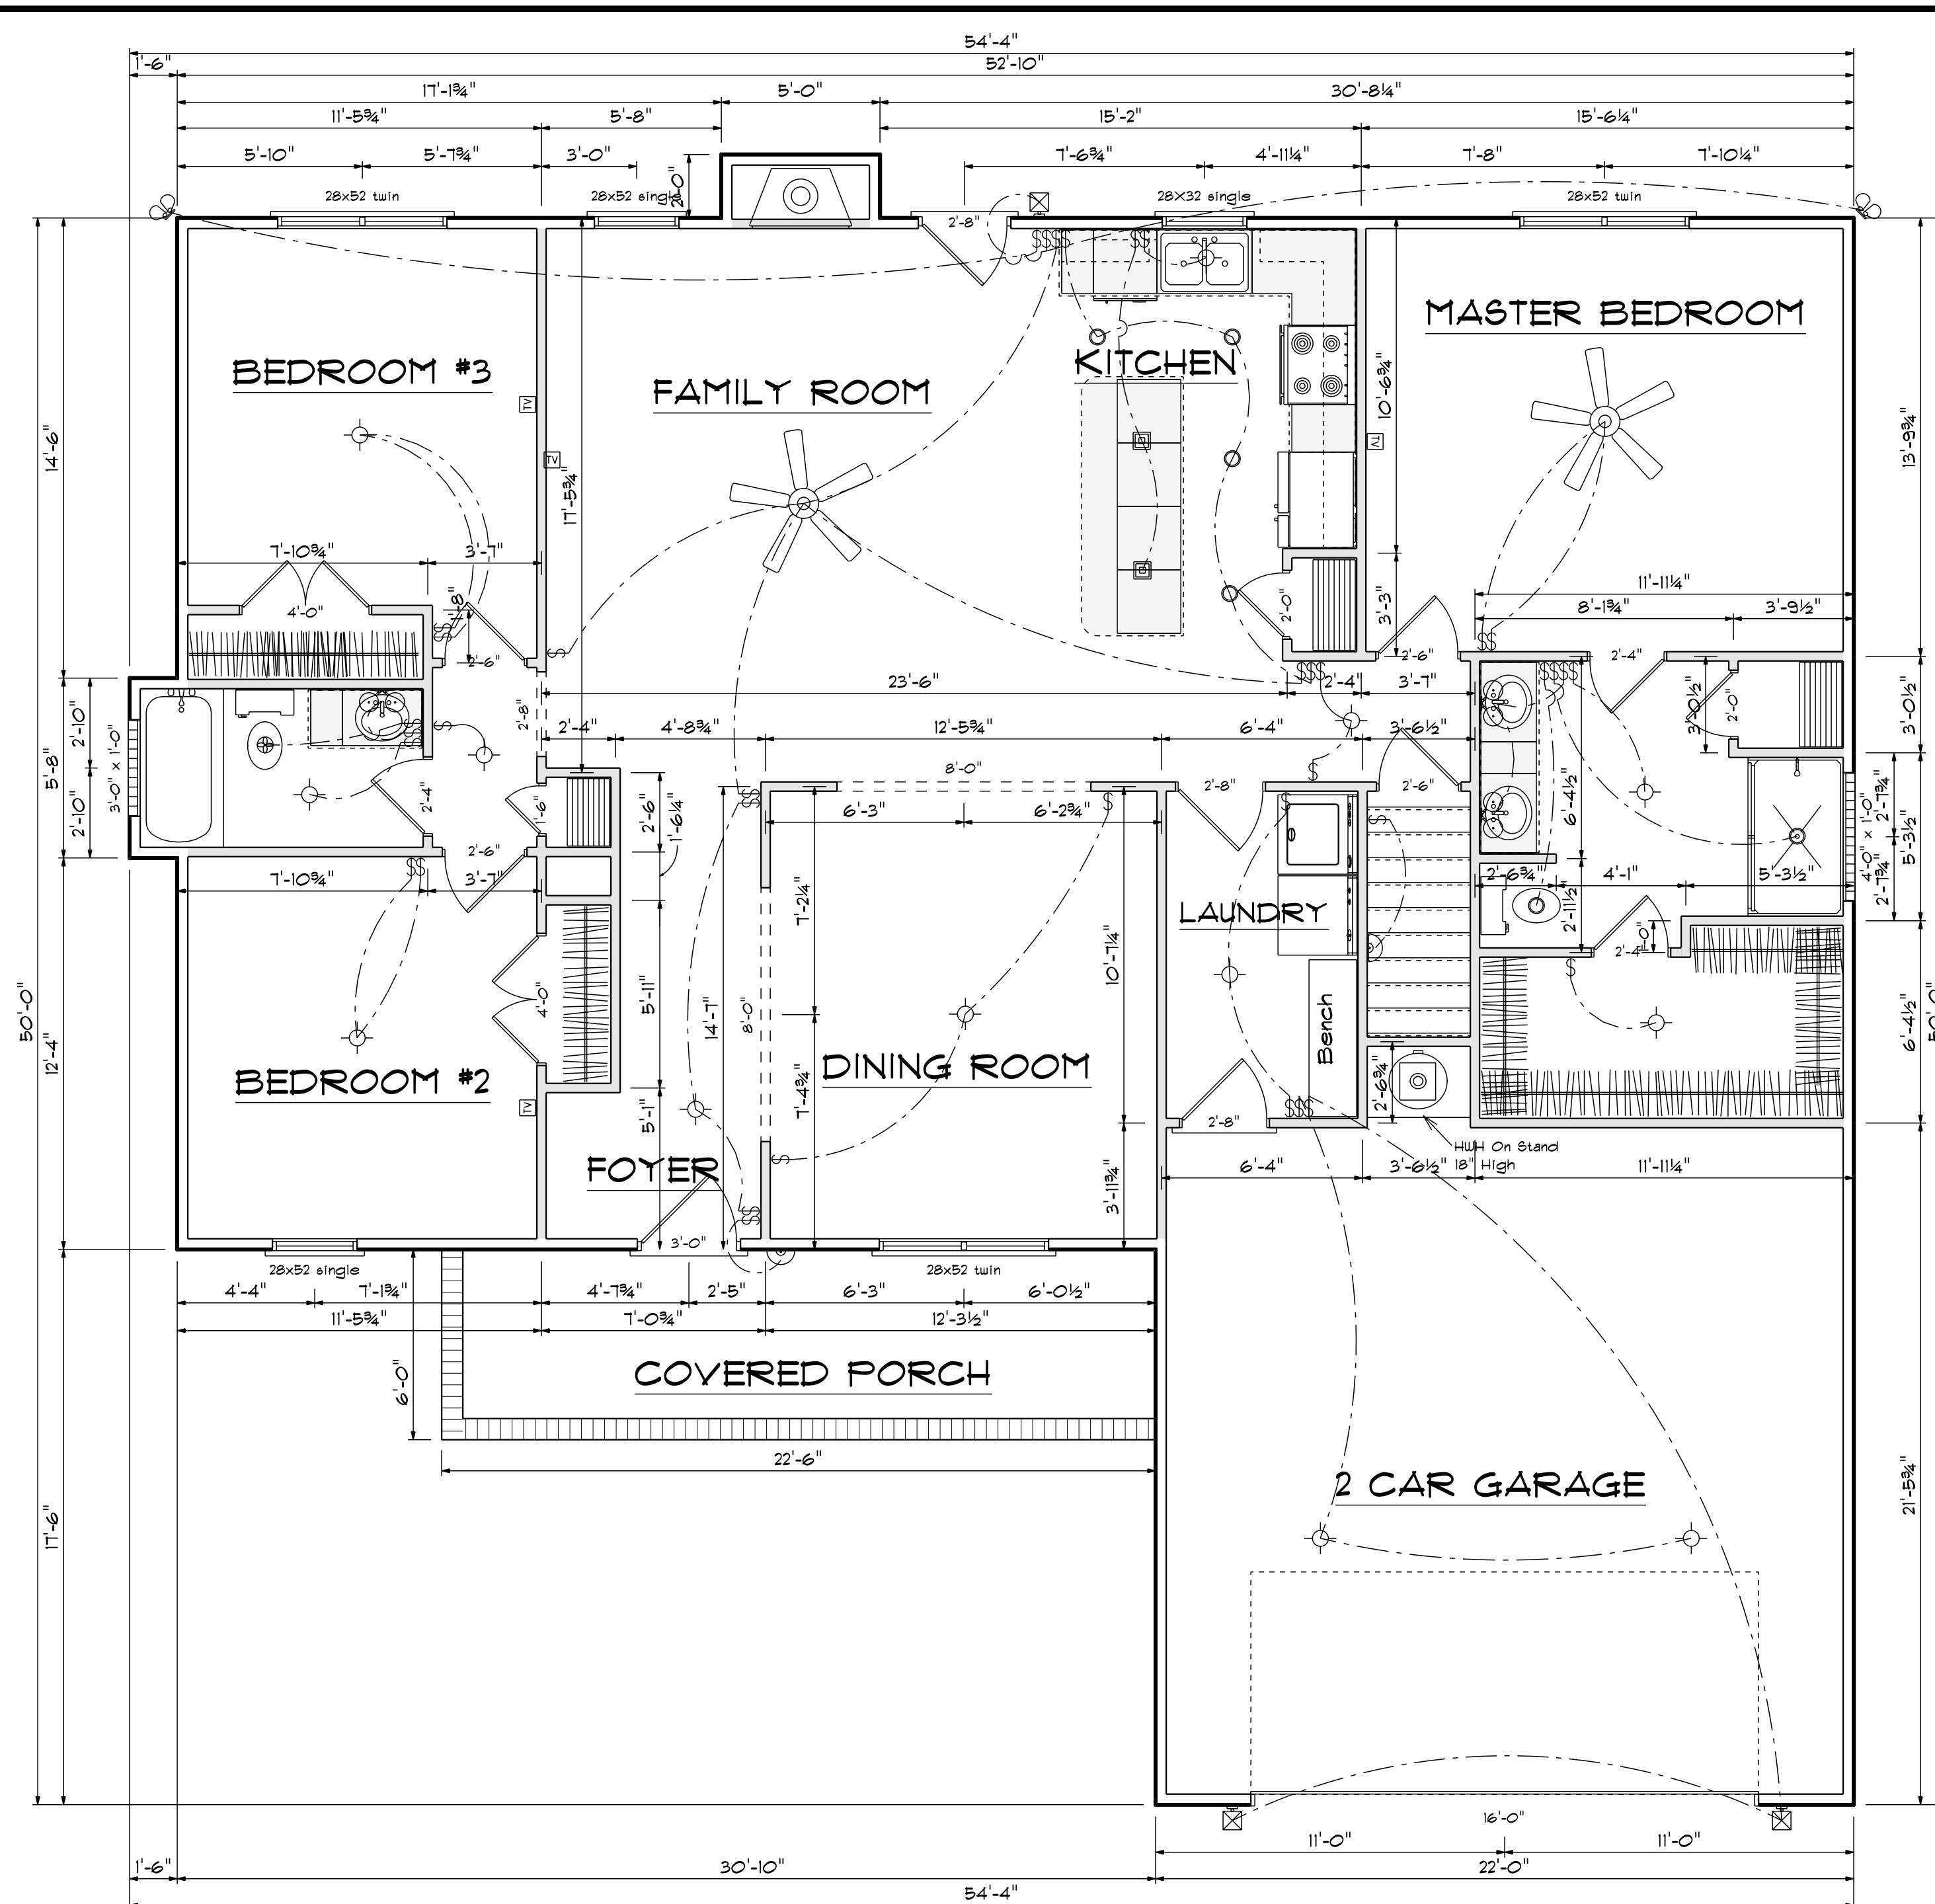

**First Floor Plan**  
Scale: 1/4" = 1'-0"

**Areas**

Main Floor	1650
Bonus Room	445
<hr/>	
Total Heated	2095
Garage	479
Front Porch	146

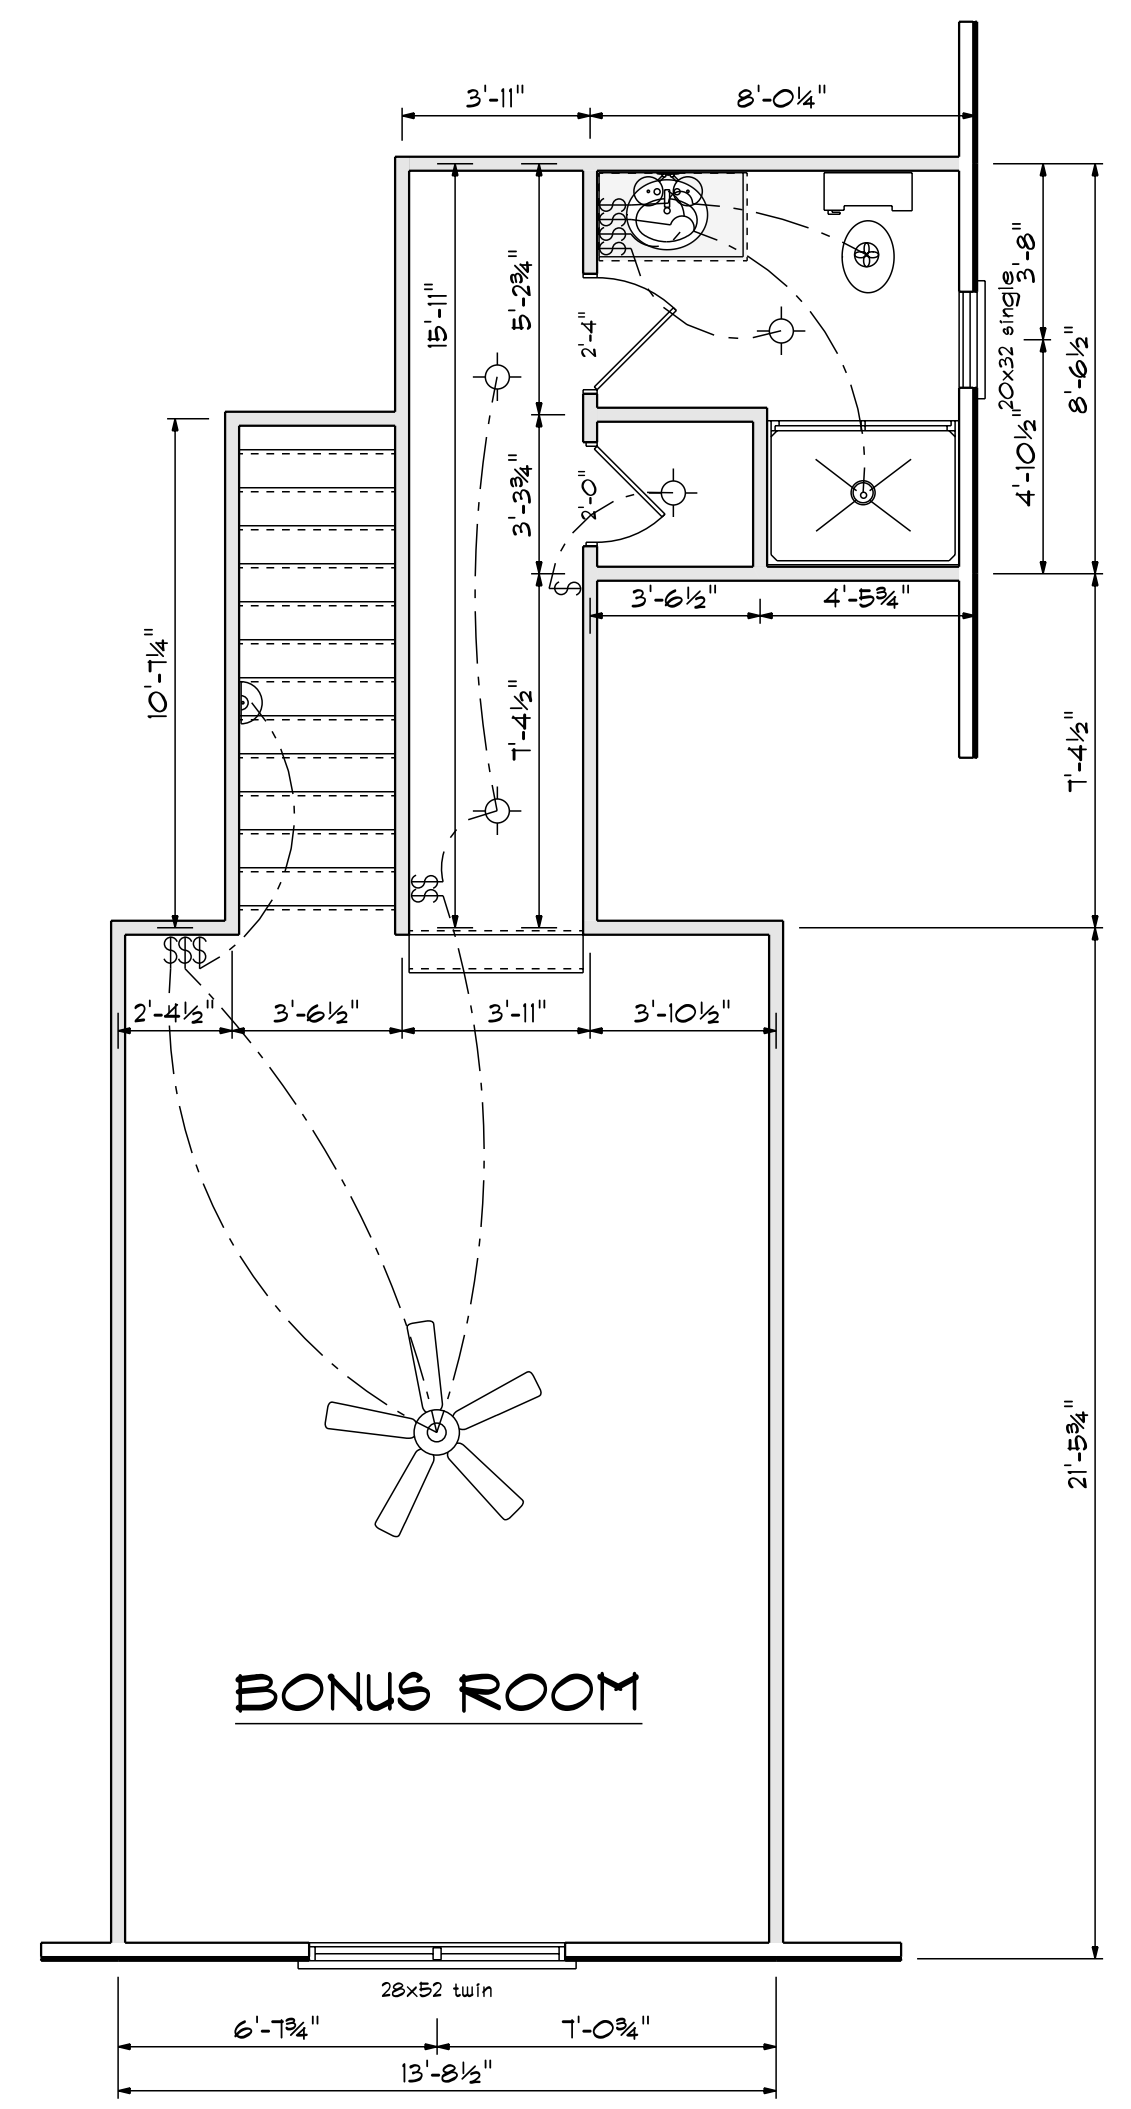



**Bonus Room Plan**  
Scale: 1/4" = 1'-0"

DATE: 2/16/2022  
REVISED  
DRAWING#

SCALE: 1/4"  
DRAWN BY  
APPROVED

**Plan #1**

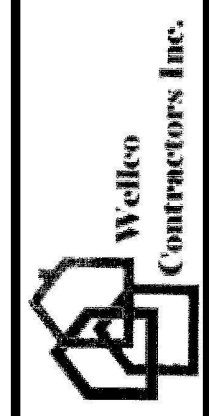

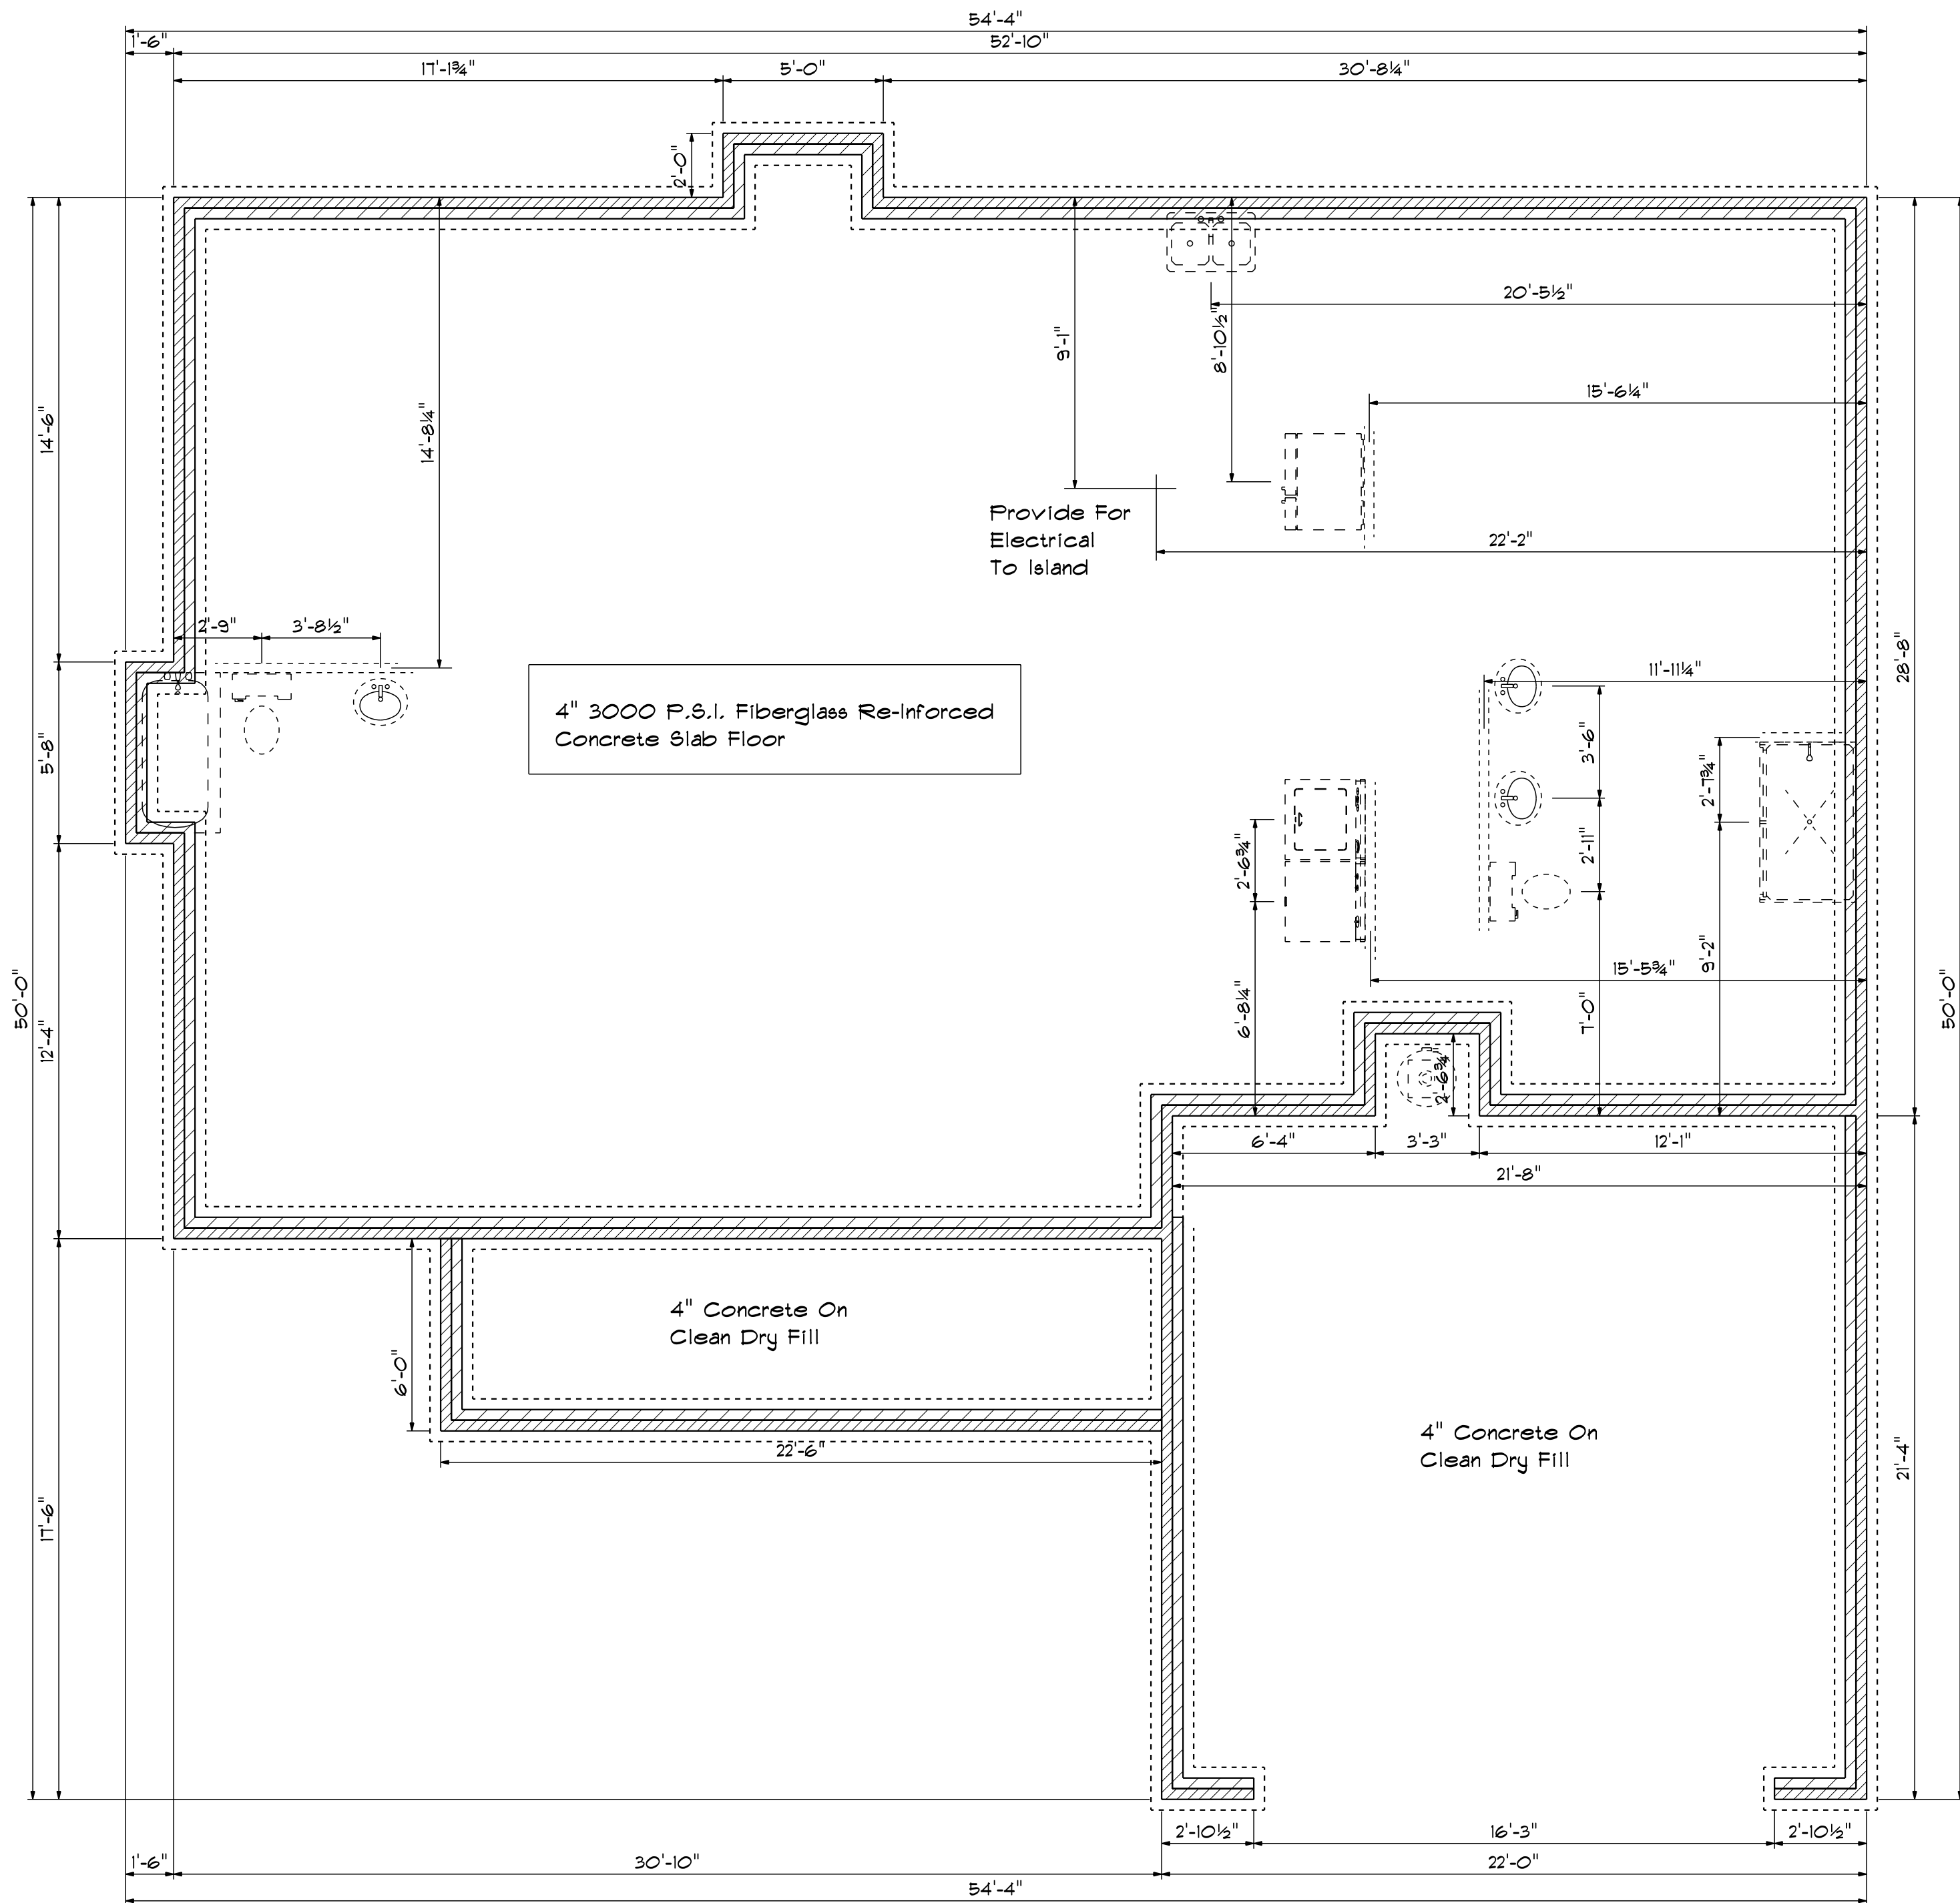


4" 3000 P.S.I. Fiberglass Re-Inforced Concrete Slab Floor

4" Concrete On Clean Dry Fill

4" Concrete On Clean Dry Fill

Provide For Electrical To Island

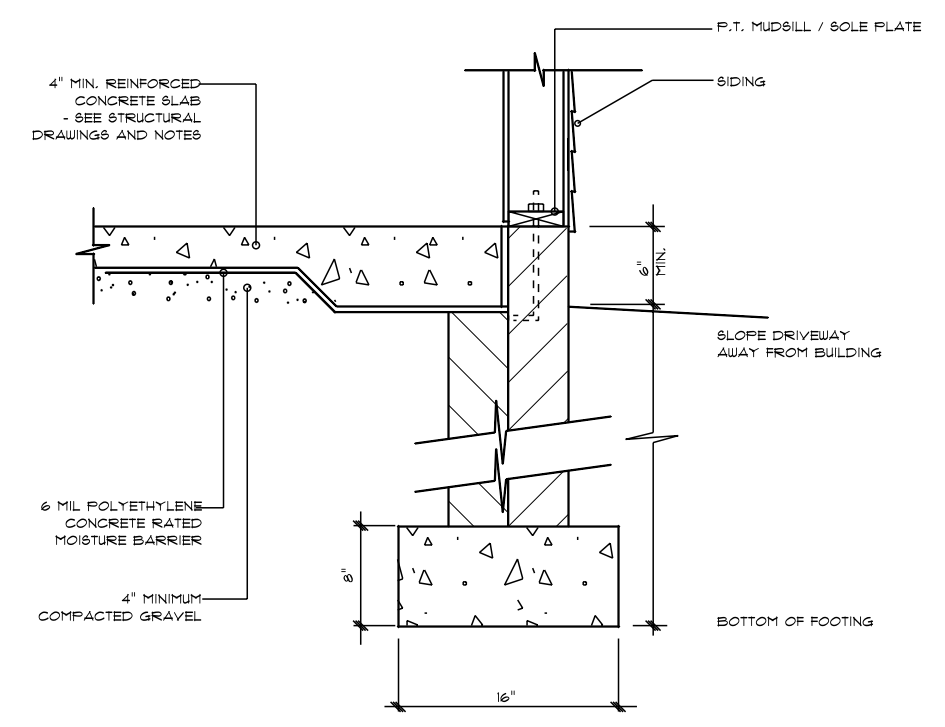

STEM WALL FOOTING DETAIL


OPENING SCHEDULE				
PRODUCT CODE	SIZE	HINGE	REVERSED	COUNT
36X80 COLONIAL A 1	3'-0"	L	NO	1
32X80 FRENCH A 1	2'-8"	R	NO	1
192X84 - 1 PANEL GARAGE DOOR	16'-0"	U	NO	1
1-6 Door Unit	1'-6"	L	NO	1
2-0 Door Unit	2'-0"	R	NO	1
2-0 Door Unit	2'-0"	L	NO	1
2-4 Door Unit	2'-4"	L	NO	3
2-6 Door Unit	2'-6"	R	NO	2
2-6 Door Unit	2'-6"	L	NO	2
2-8 Door Unit	2'-8"	L	NO	1
2-8 Door Unit	2'-8"	R	NO	1
4-0 Doublehung Door Unit	4'-0"	LR	NO	2
28X32 single	2'-8" x 3'-2"	N	NA	1
28x52 single	2'-8" x 5'-2"	N	NA	2
28x52 twin	5'-4" x 5'-2"	NN	NA	3
4X8 GLASS BLOCK	3'-0" x 1'-0"	N	NA	1
4X8 GLASS BLOCK	4'-0" x 1'-0"	N	NA	1

# Foundation Plan

Scale: 1/4" = 1'-0"


DATE: 2/16/2022  
REVISED  
DRAWING#

SCALE: 1/4"  
DRAWN BY  
APPROVED

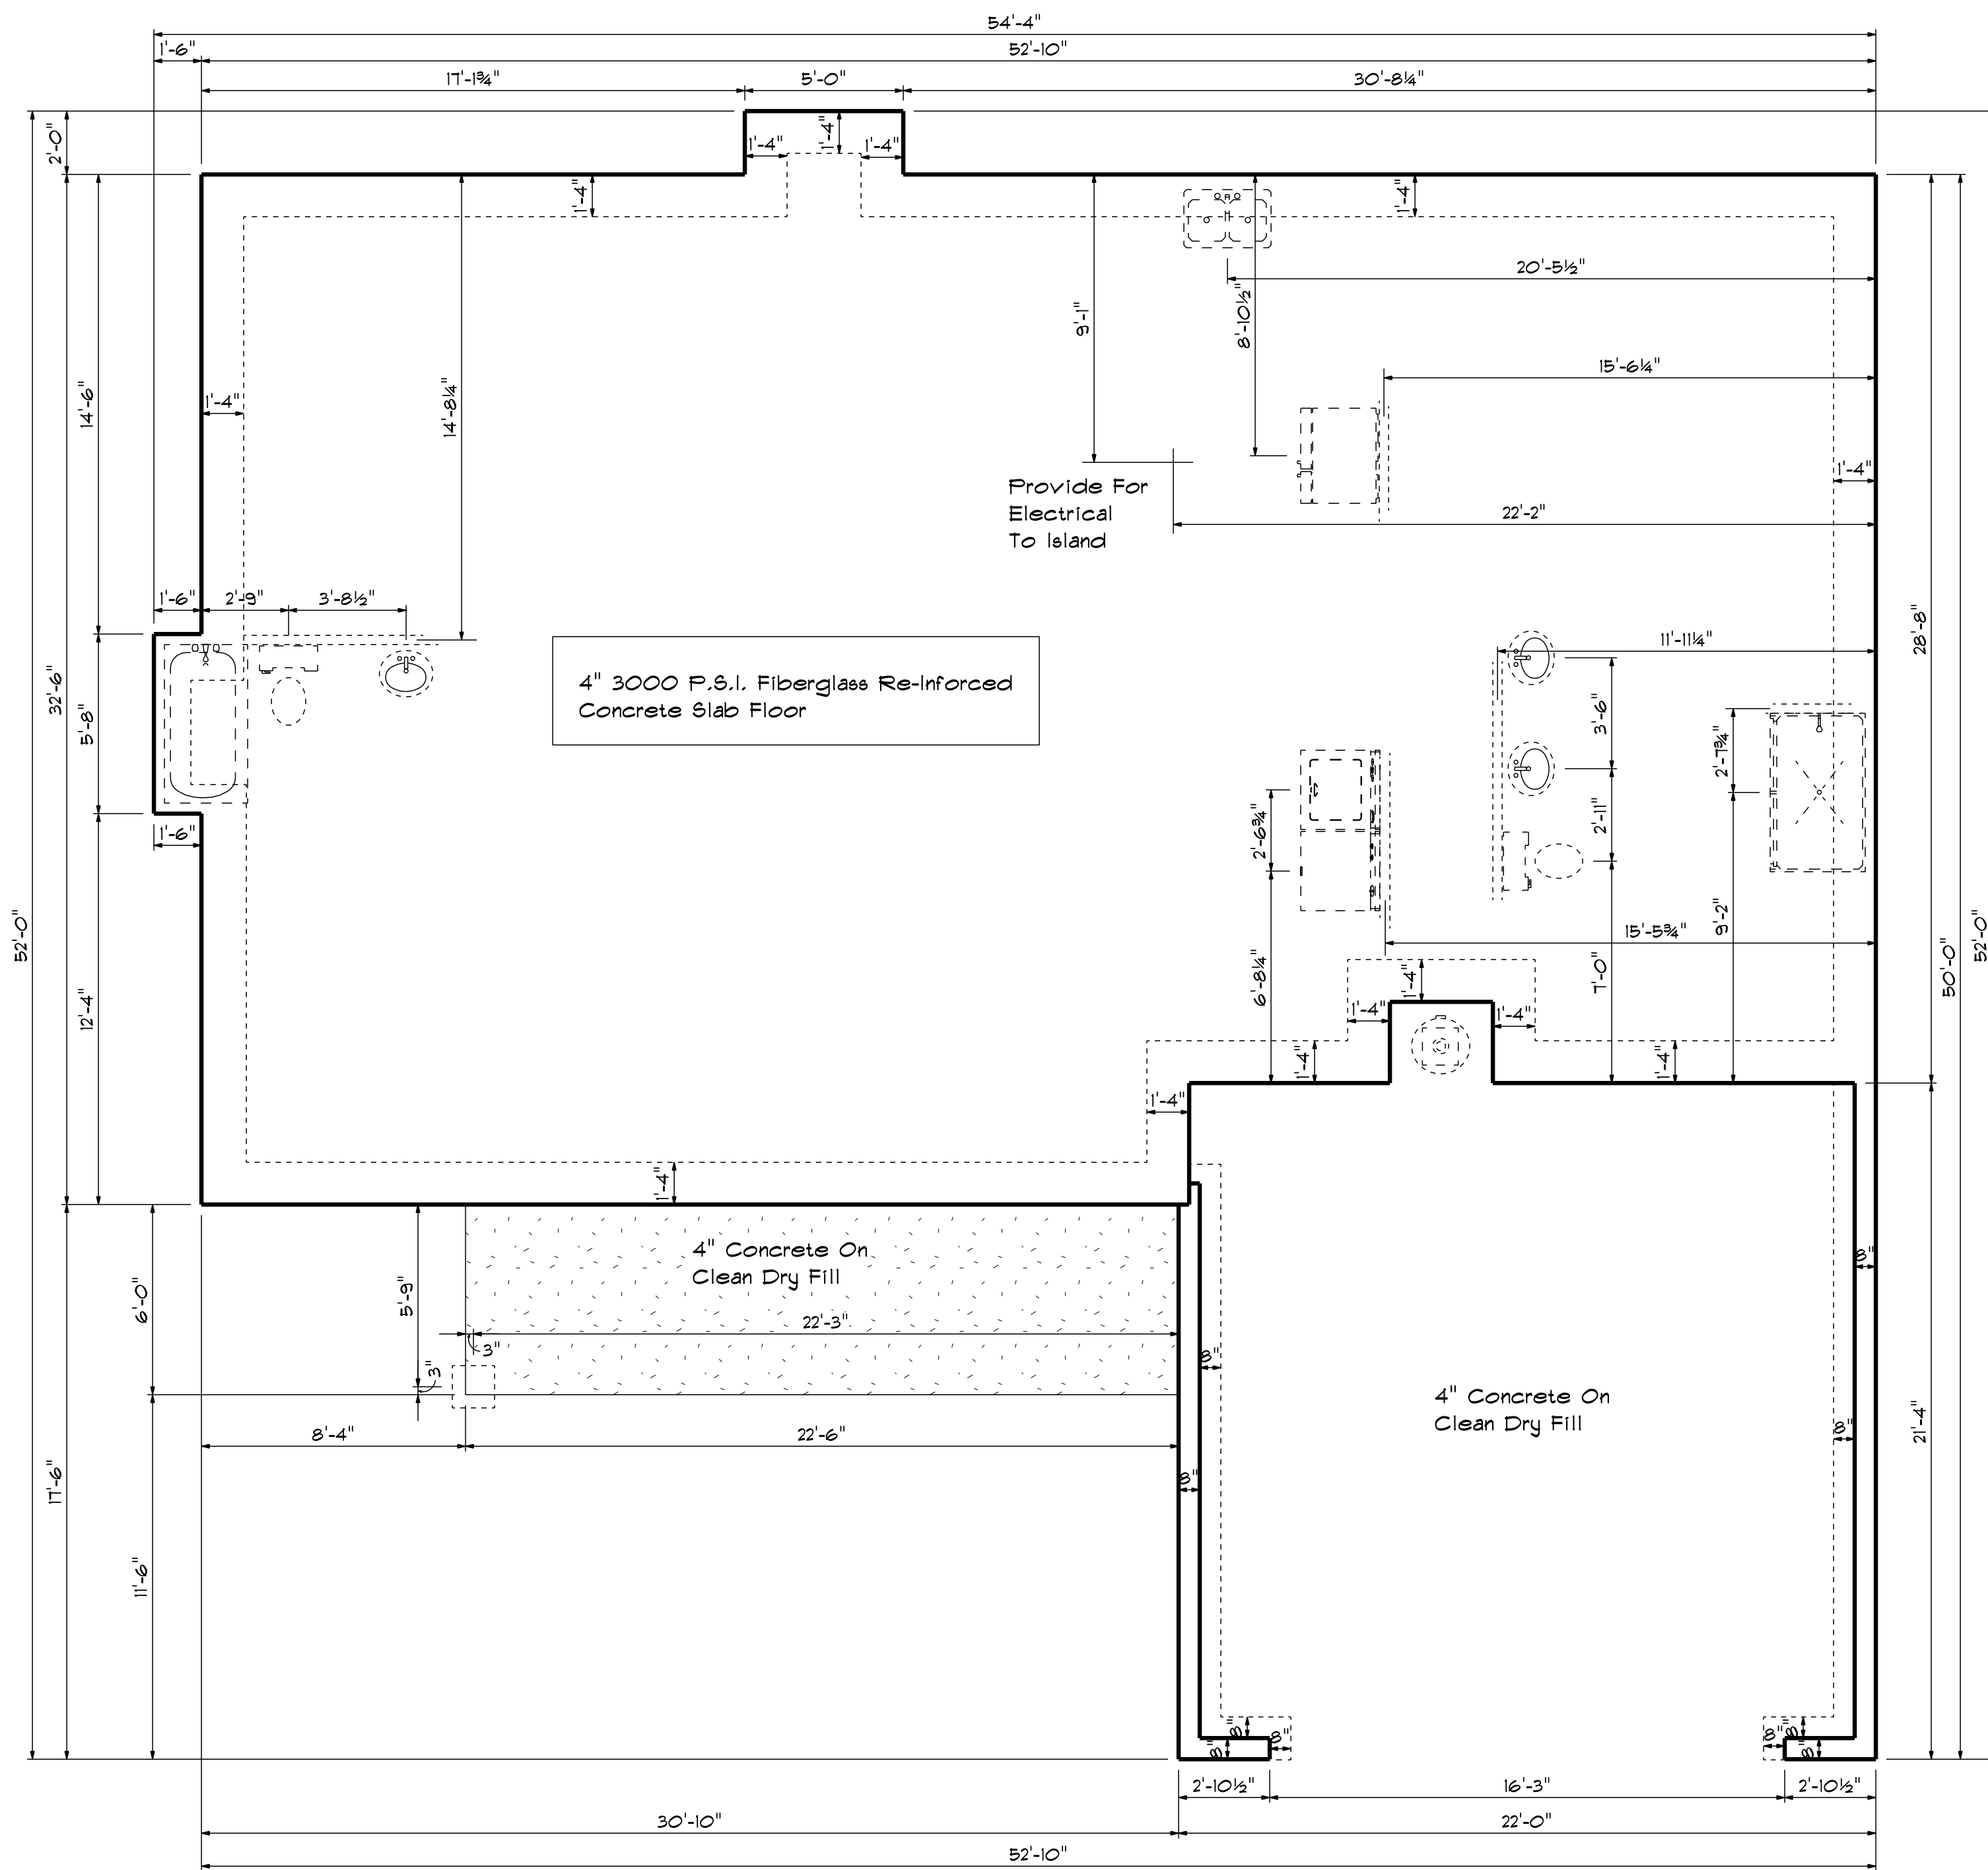


# Foundation Plan

Scale: 1/4" = 1'-0"

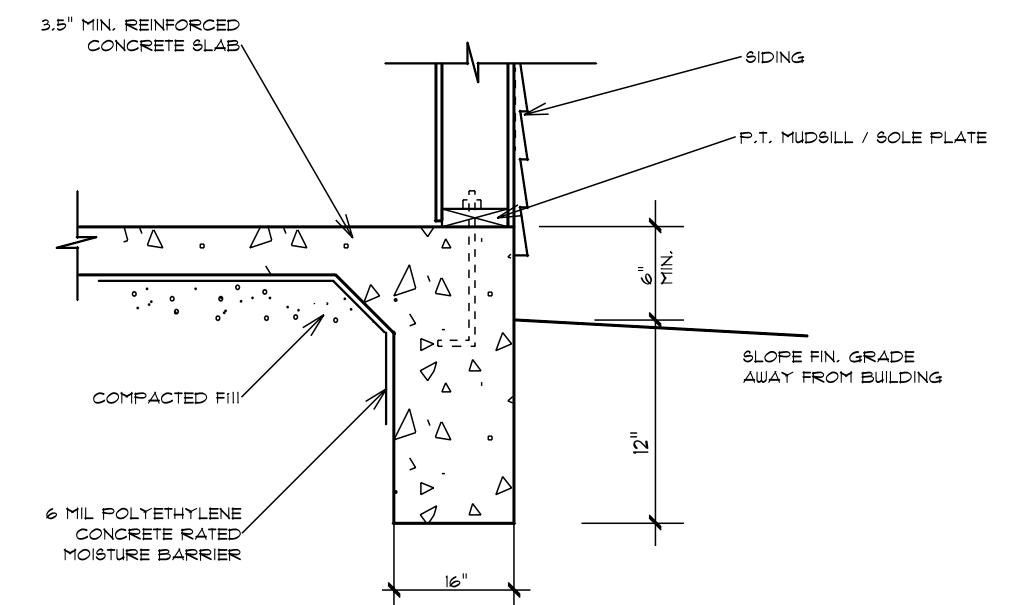

TURN-DOWN FOOTING DETAIL

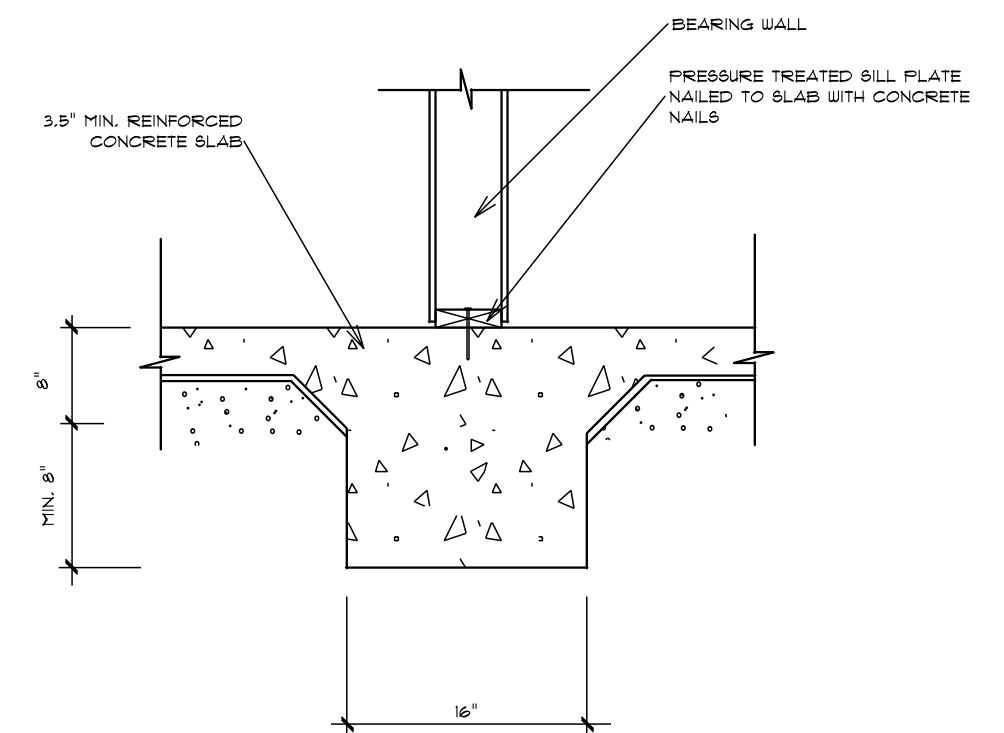

INTEGRAL SLAB FOOTING DETAIL AT BEARING WALL

OPENING SCHEDULE				
PRODUCT CODE	SIZE	HINGE	REVERSED	COUNT
36X80 COLONIAL A 1	3'-0"	L	NO	1
32X80 FRENCH A 1	2'-8"	R	NO	1
192X84 - 1 PANEL GARAGE DOOR	16'-0"	U	NO	1
1-6 Door Unit	1'-6"	L	NO	1
2-0 Door Unit	2'-0"	R	NO	1
2-0 Door Unit	2'-0"	L	NO	1
2-4 Door Unit	2'-4"	L	NO	3
2-6 Door Unit	2'-6"	R	NO	2
2-6 Door Unit	2'-6"	L	NO	2
2-8 Door Unit	2'-8"	L	NO	1
2-8 Door Unit	2'-8"	R	NO	1
4-0 Doublehung Door Unit	4'-0"	LR	NO	2
28X32 single	2'-8" x 3'-2"	N	NA	1
28x52 single	2'-8" x 5'-2"	N	NA	2
28x52 twin	5'-4" x 5'-2"	NN	NA	3
4X8 GLASS BLOCK	3'-0" x 1'-0"	N	NA	1
4X8 GLASS BLOCK	4'-0" x 1'-0"	N	NA	1

DATE: 2/16/2022

REVISED

DRAWING#

SCALE: 1/4"

DRAWN BY

APPROVED

Plan #1

